


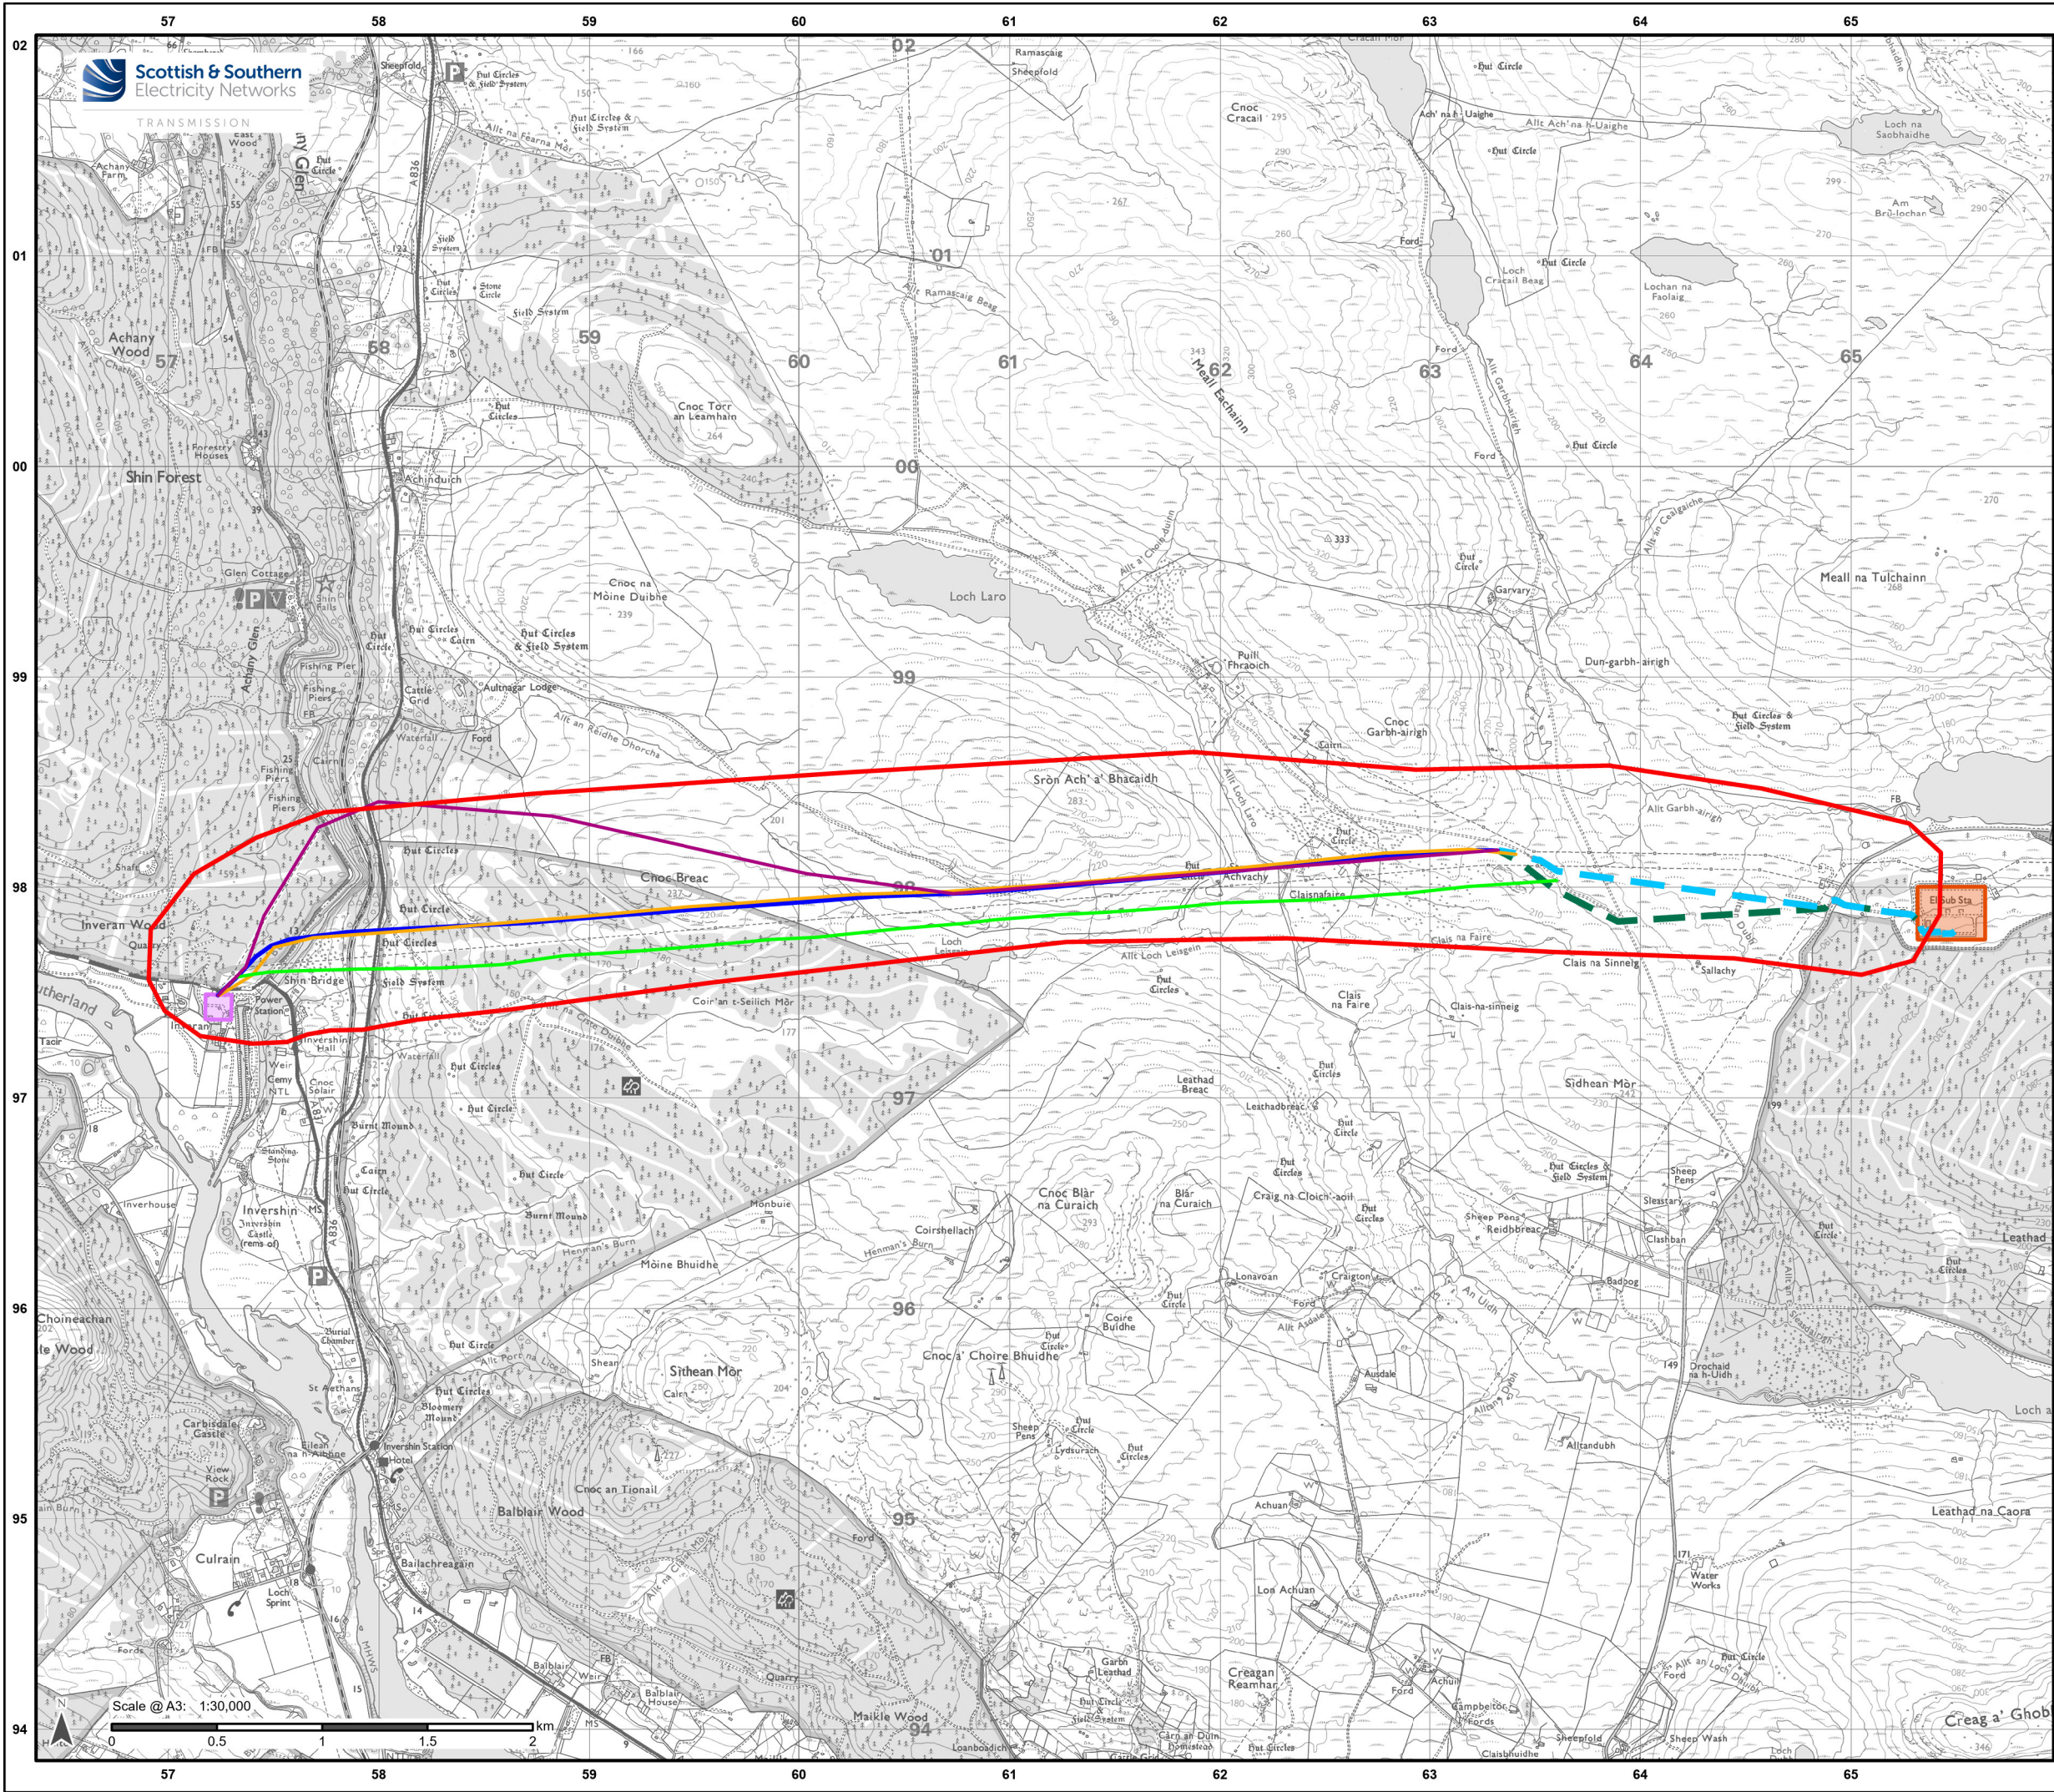

### Legend

Proposed Route

#### Overhead Lines Alignment

A1

A2

B

C

#### Underground Cable Alignment

1

4

#### Substation

Shin

Loch Buidhe

Reproduced by permission of Ordnance Survey on behalf of HMSO.  
Crown copyright and database right 2025 all rights reserved.  
Ordnance Survey Licence number 0100022432.

Project No: LT000499

Project: LT499 Shin to Loch Buidhe

Title: Figure 1: Proposed Alignments

Drawn by: AMYM

Date: 10/07/2025

Drawing: 1620017309-RAM-MA-IA-00059\_Fig1ProposedAlignment\_Event\_01