


**Cumulative Turbines**

- Lairg 2 Wind Farm (19/01096/FUL & 21/00849/FUL)
- Garvary Wind Farm (ECU00003251)
- Acheilidh Wind Farm (ECU00004528)
- Balblair Wind Farm (ECU00005055)
- Achany Wind Farm Connection (ECU00004847)
- Lairg - Loch Buidhe 132kV OHL (ECU00001763)
- Spittal to Loch Buidhe to Beaully 400kV OHL (ECU00006008)
- Garvary Wind Farm Connection (permitted development indicative alignment)
- Carnaig Substation (24/05062/FUL)

**Legend**

- ⊠ 6km OHL Buffer
- Existing Substations**
- Shin
- Loch Buidhe
- Proposed Development (Section 37 Application)**
- OHL Tower
- OHL Alignment
- Limit of Deviation
- Ancillary Works (Section 37 Application)**
- ✕ Cable Sealing End Compound
- Existing Tower (to be dismantled)
- Existing OHL (to be dismantled)
- ⋯ Temporary Wood Pole Diversion
- Permanent Tracks
- Temporary Tracks
- Temporary Open Ground Secondary Access Track
- Existing Access Track To Be Upgraded
- Permitted Development**
- Indicative Underground Cable Route

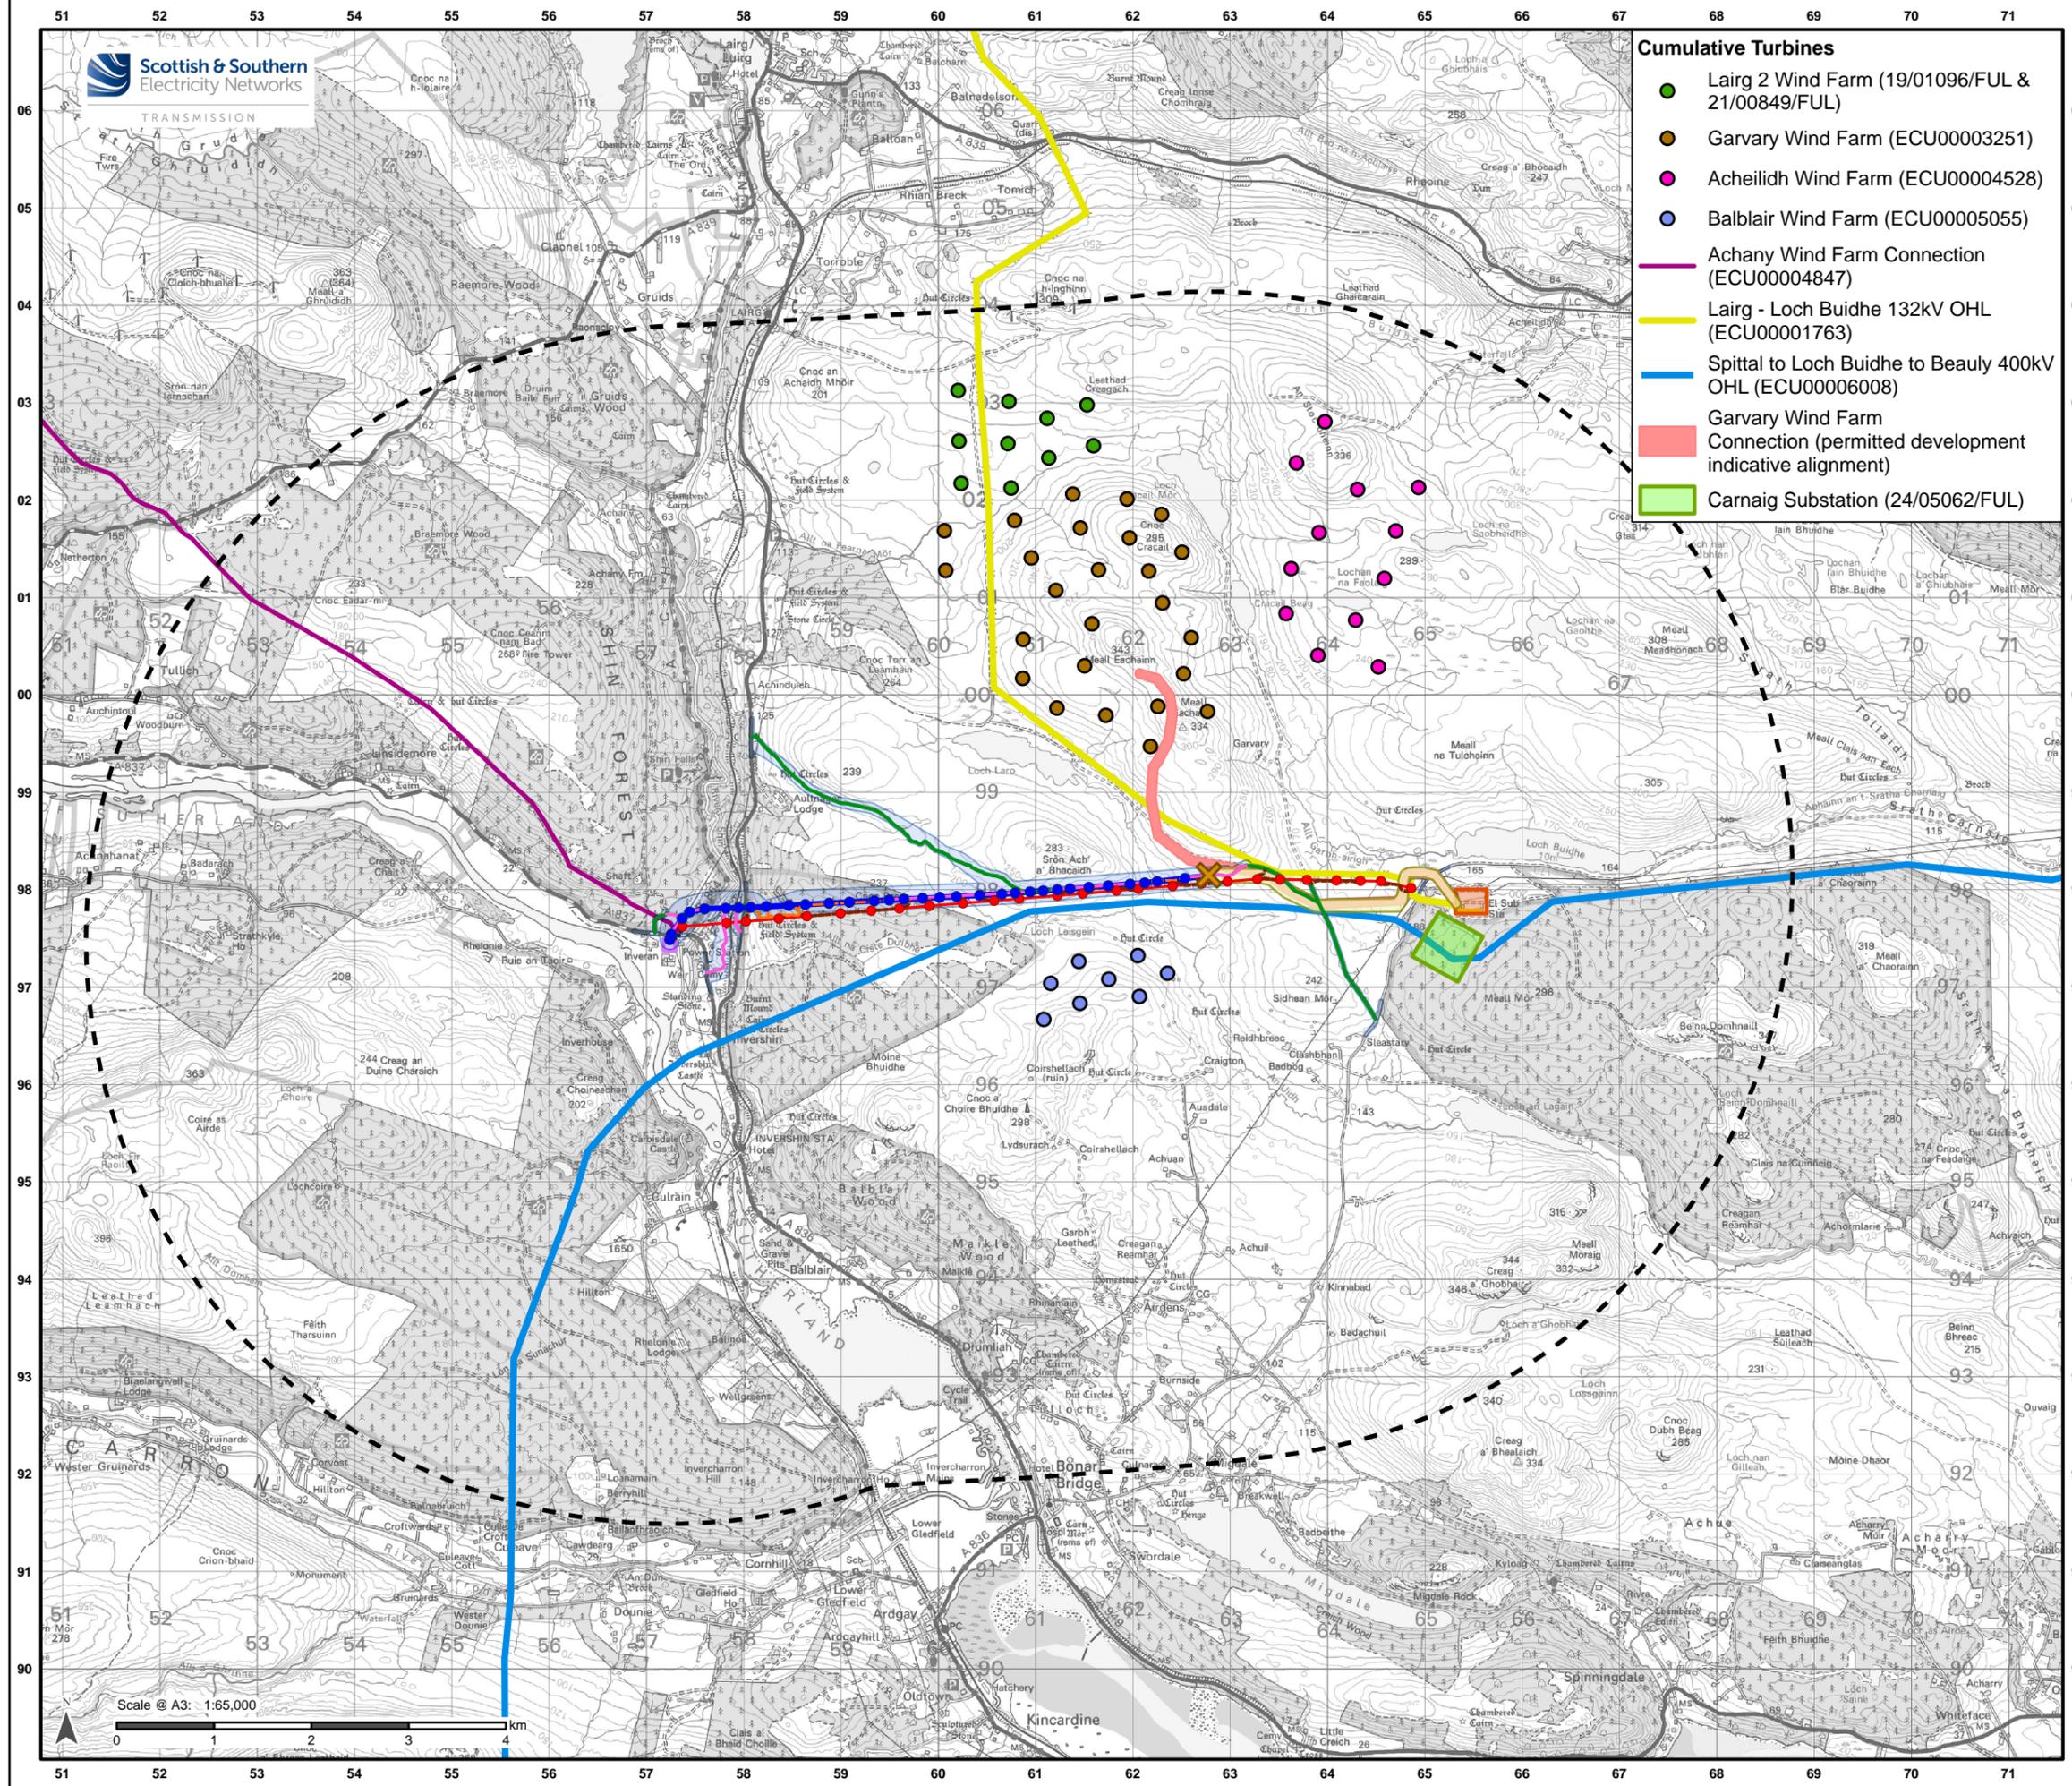

Reproduced by permission of Ordnance Survey on behalf of HMSO.  
Crown copyright and database right 2026 all rights reserved.  
Ordnance Survey Licence number AC0000813445.  
SSEN Transmission take no responsibility for the release or accuracy of latest version Basemaps from Ordnance Survey

Project No: LT000499  
Project: Shin to Loch Buidhe 132 kV OHL Rebuild

Title:  
Cumulative Context - PAC Event 3

Drawn by: AMYM Date: 09/03/2026

Drawing: 1620017309-RAM-MA-IA-00077\_PAC3Cumulative\_03

