

Key

- Section Divider
- Proposed Wood Pole (H Pole)
- Proposed Steel Lattice Tower
- Proposed Overhead Line Alignment
- Existing 132 kV OHL to be Dismantled (Steel Lattice)
- Existing 132 kV OHL to be Dismantled (Wood Pole)

Cumulative Developments

- Glen Ullinish Wind Farm (Approved): Wind Turbine Location
- Glen Ullinish Wind Farm (Approved): Access Track
- Proposed Substation Extension

Access Tracks



- Existing Access Track
- Existing Access Track to be Upgraded
- New Permanent Access Track (construction type to be determined)
- New Temporary Access Track
- New Temporary Spur to Towers

Reproduced by permission of Ordnance Survey on behalf of HMSO.
Crown copyright and database right 2022 all rights reserved.
Ordnance Survey Licence number EL273236.

Project No: LT91
Project: Skye Reinforcement Project
EIA Report

Title: Figure V1-5.1a
Cumulative Developments

Drawn by: KM 25/08/2022
Drawing: 119026-D-EIA-V1-5.1a-1.0.0

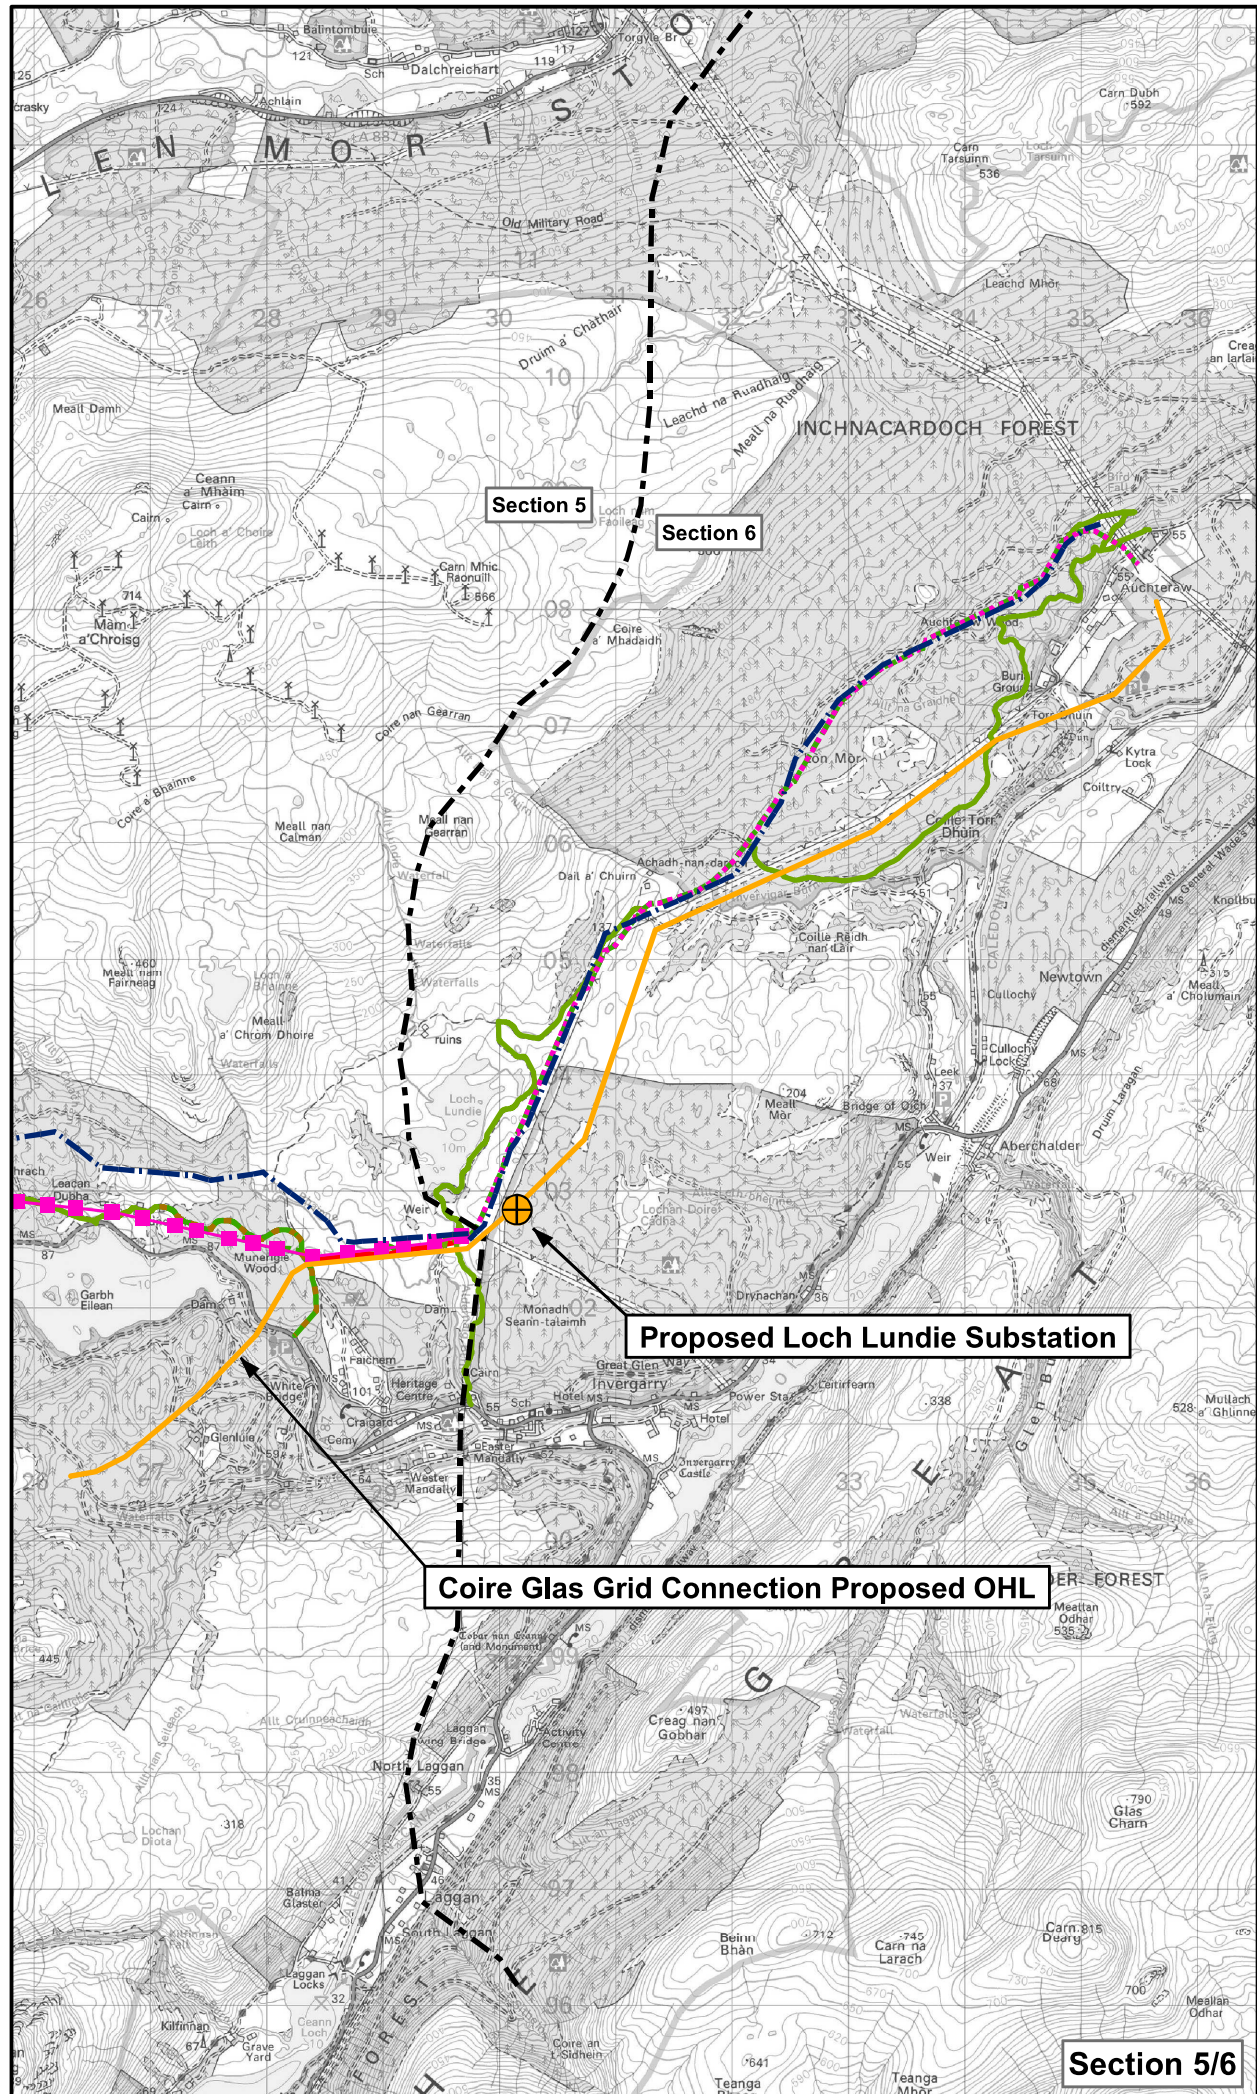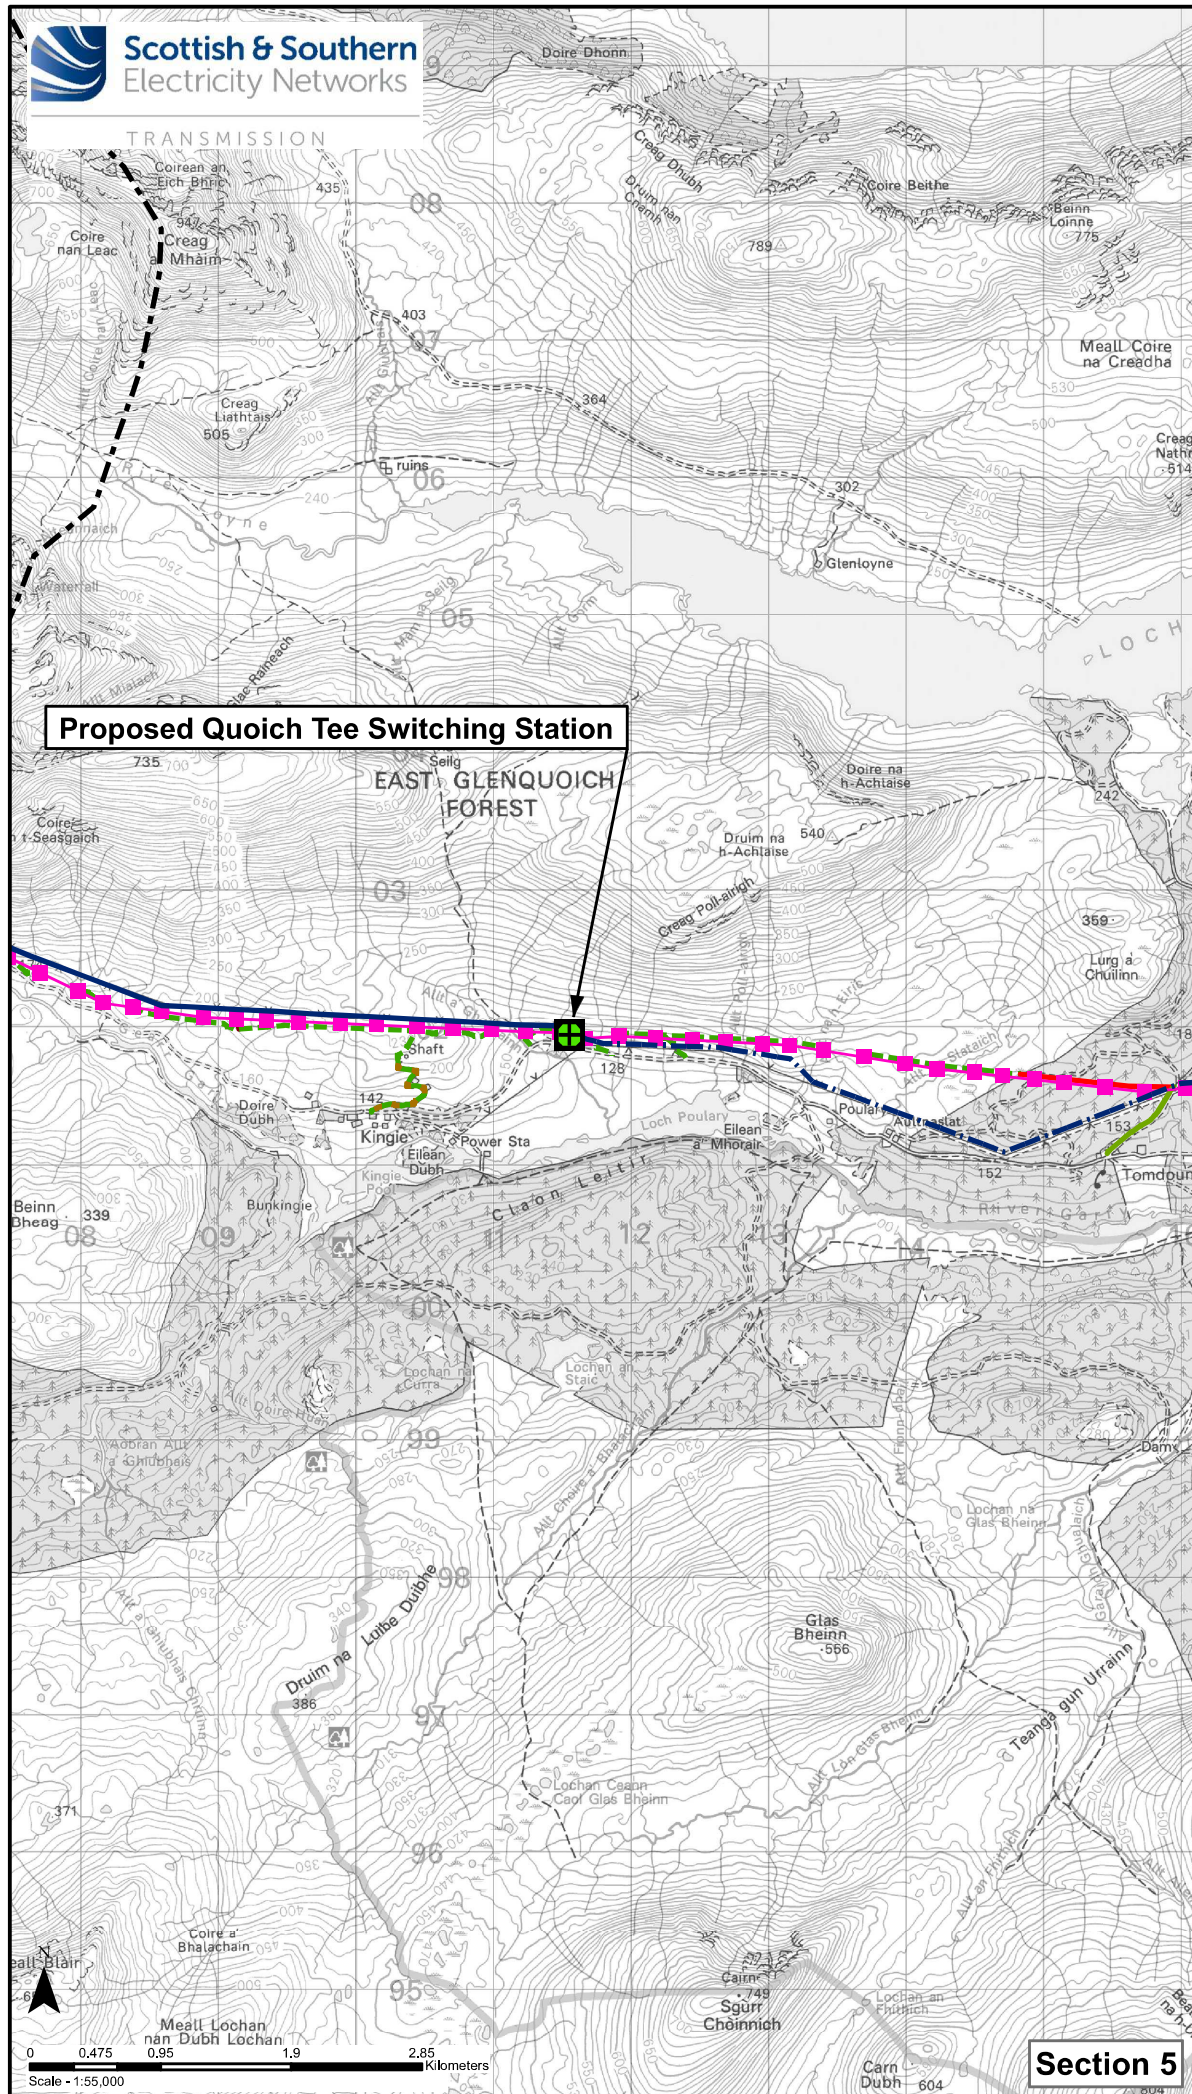

- Key**
- Section Divider
 - Proposed Steel Lattice Tower
 - Proposed OHL Alignment
 - Proposed Underground Cable
 - Existing 132 kV OHL to be Dismantled (Steel Lattice)
 - Existing 132 kV OHL to be Dismantled (Wood Pole)
- Cumulative Developments**
- Proposed Quoch Tee Switching Station
 - ⊕ Proposed Loch Lundie Substation
 - Proposed Coire Glas OHL
- Access Tracks**
- Existing Access Track
 - Existing Access Track to be
 - New Permanent Access Track (construction type to be determined)
 - New Temporary Access Track
 - New Temporary Spur to Towers

Reproduced by permission of Ordnance Survey on behalf of HMSO. Crown copyright and database right 2022 all rights reserved. Ordnance Survey Licence number EL273236.

Project No: LT91
Project: Skye Reinforcement Project
EIA Report

Title: Figure V1-5.1b
Cumulative Developments

Drawn by: KM 25/08/2022

Drawing: 119026-D-EIA-V1-5.1b-1.0.0