

Key

- Section Divider
- Existing 132 kV OHL (to be replaced)
- Preferred Alignment

Reproduced by permission of Ordnance Survey on behalf of HMSO.
Crown copyright and database right 2021 all rights reserved.
Ordnance Survey Licence number EL273236.


Project No: LT91

Project: Skye Reinforcement Project
Consultation Document (Alignment)

Title: Figure 3.4a - Preferred Alignment and Design Solution Section 4

Drawn by: SK 20/09/2021

Drawing: 119026-D-CD-3.4a-1.0.0

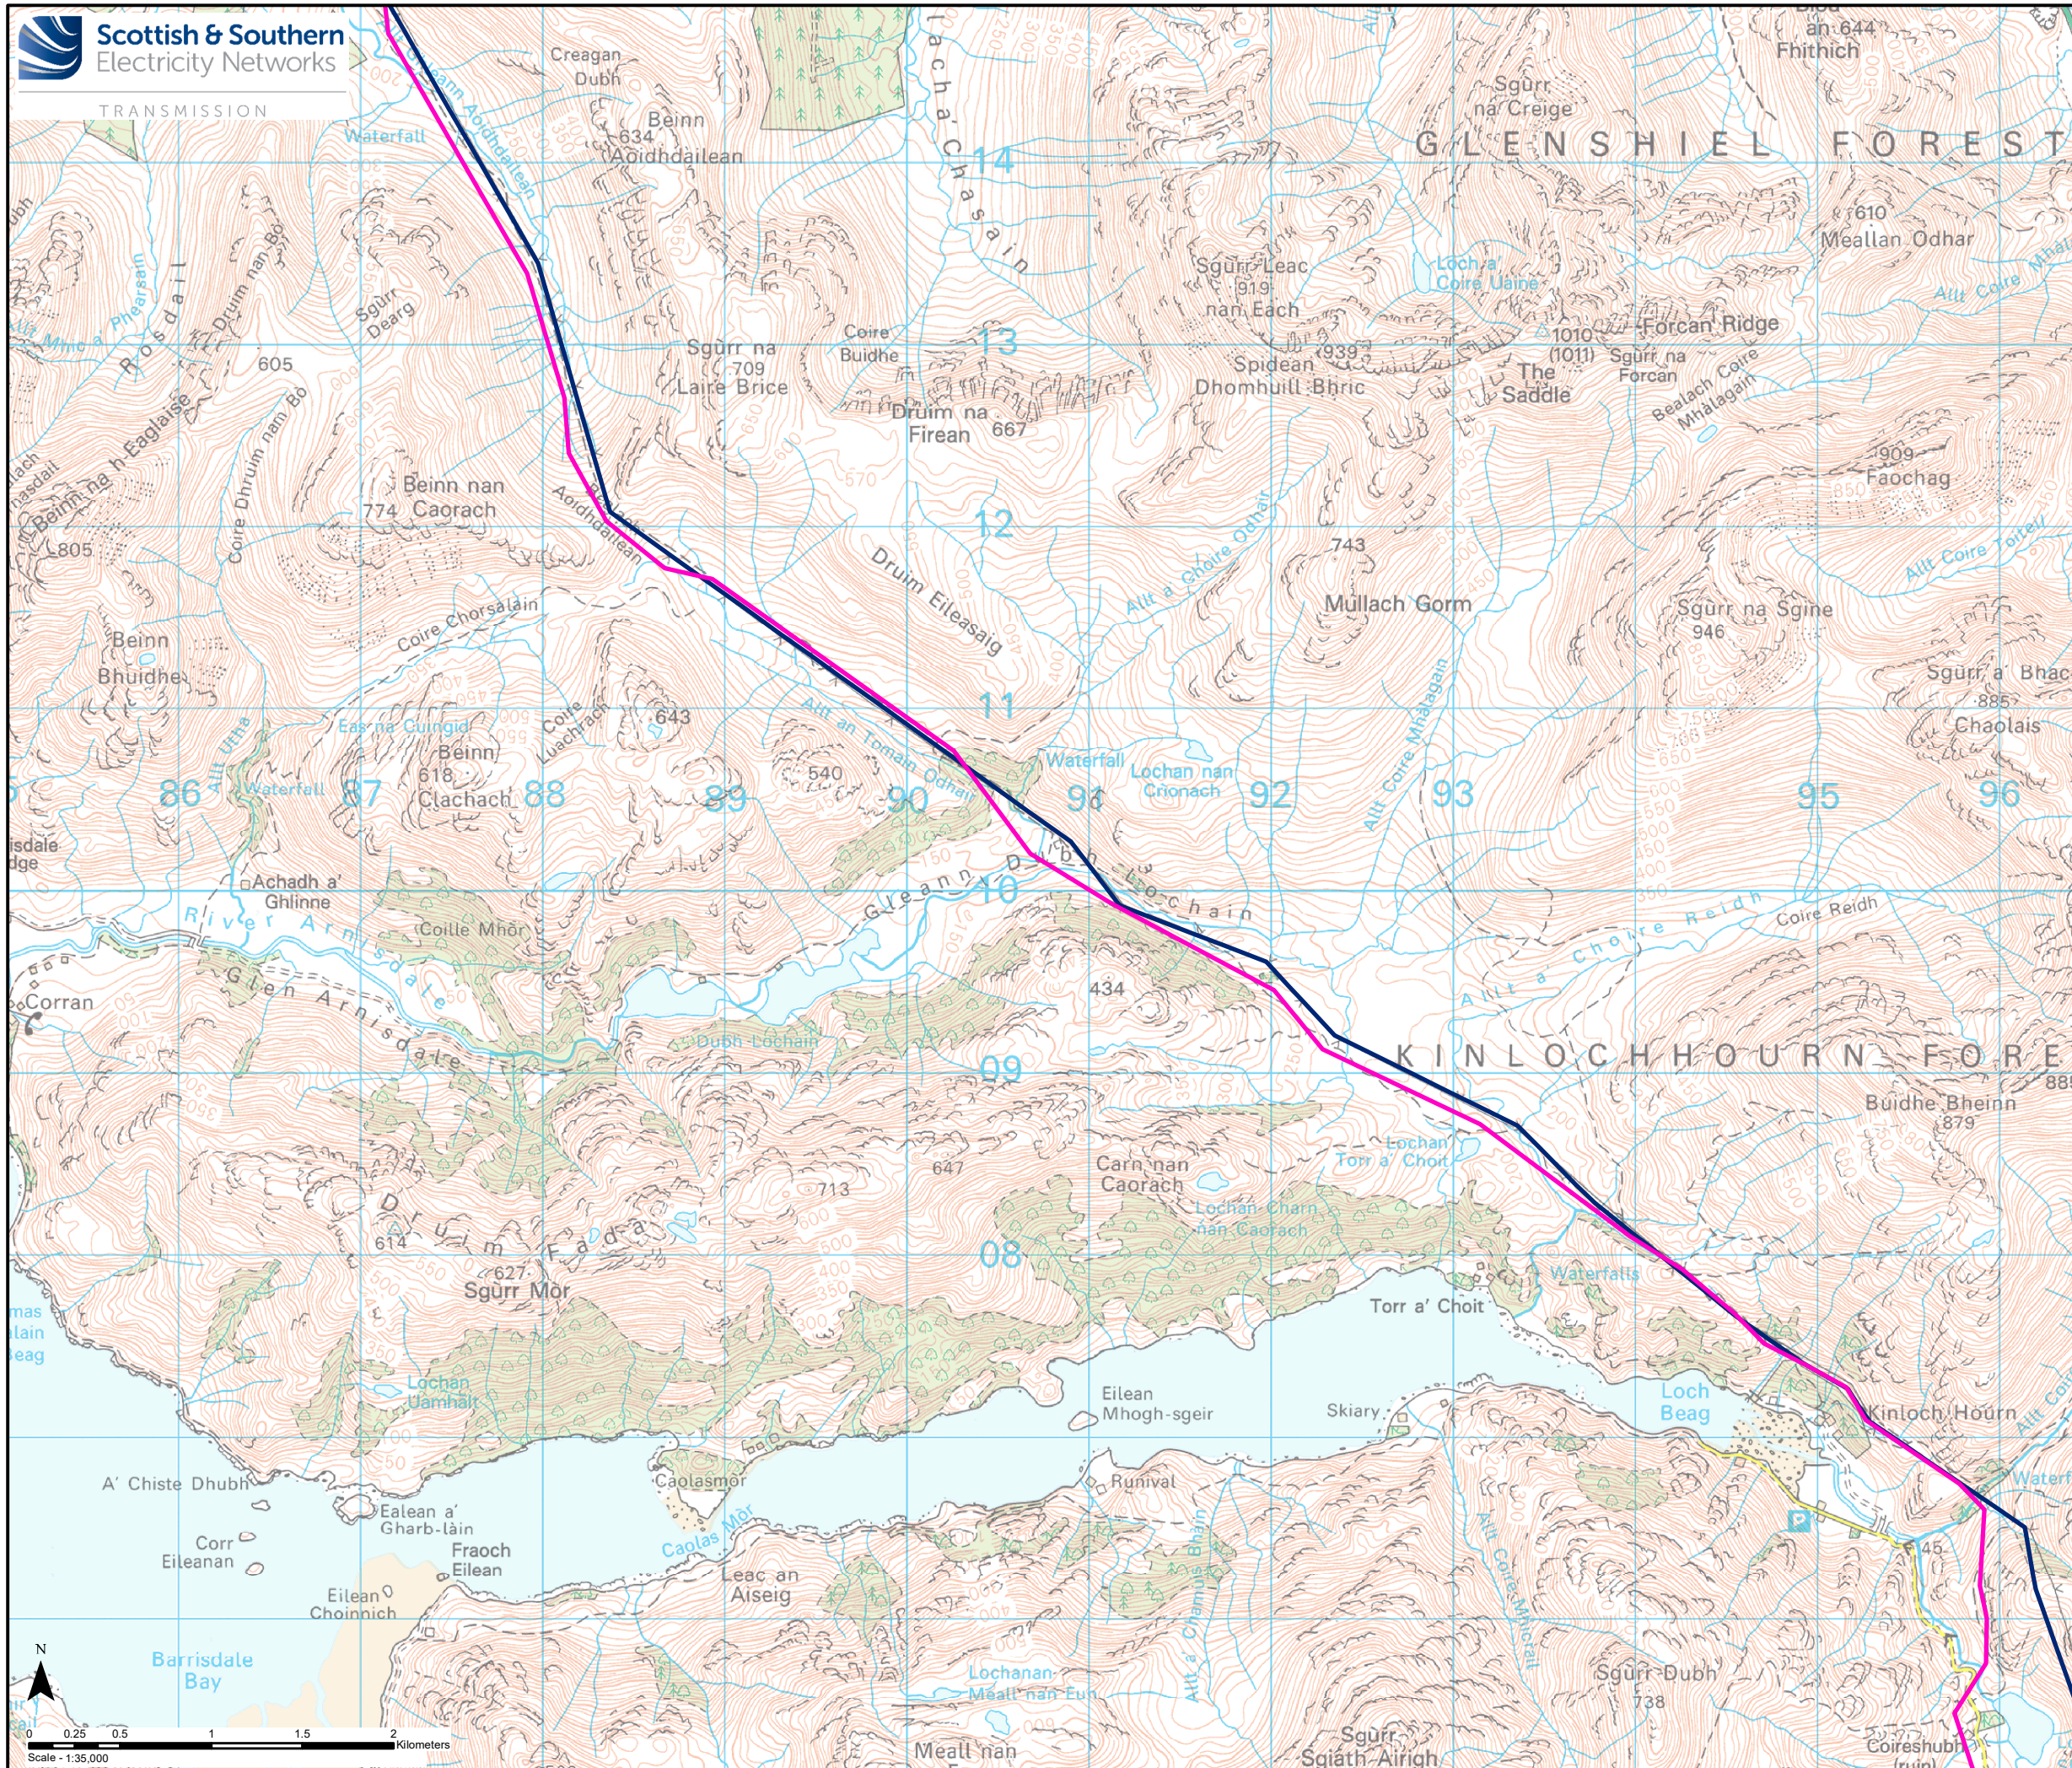

Key

- Section Divider
- Existing 132 kV OHL (to be replaced)
- Preferred Alignment


Reproduced by permission of Ordnance Survey on behalf of HMSO.
Crown copyright and database right 2021 all rights reserved.
Ordnance Survey Licence number EL273236.

Project No: LT91
Project: Skye Reinforcement Project
Consultation Document (Alignment)

Title: Figure 3.4b - Preferred Alignment and
Design Solution Section 4

Drawn by: SK 20/09/2021

Drawing: 119026-D-CD-3.4b-1.0.0

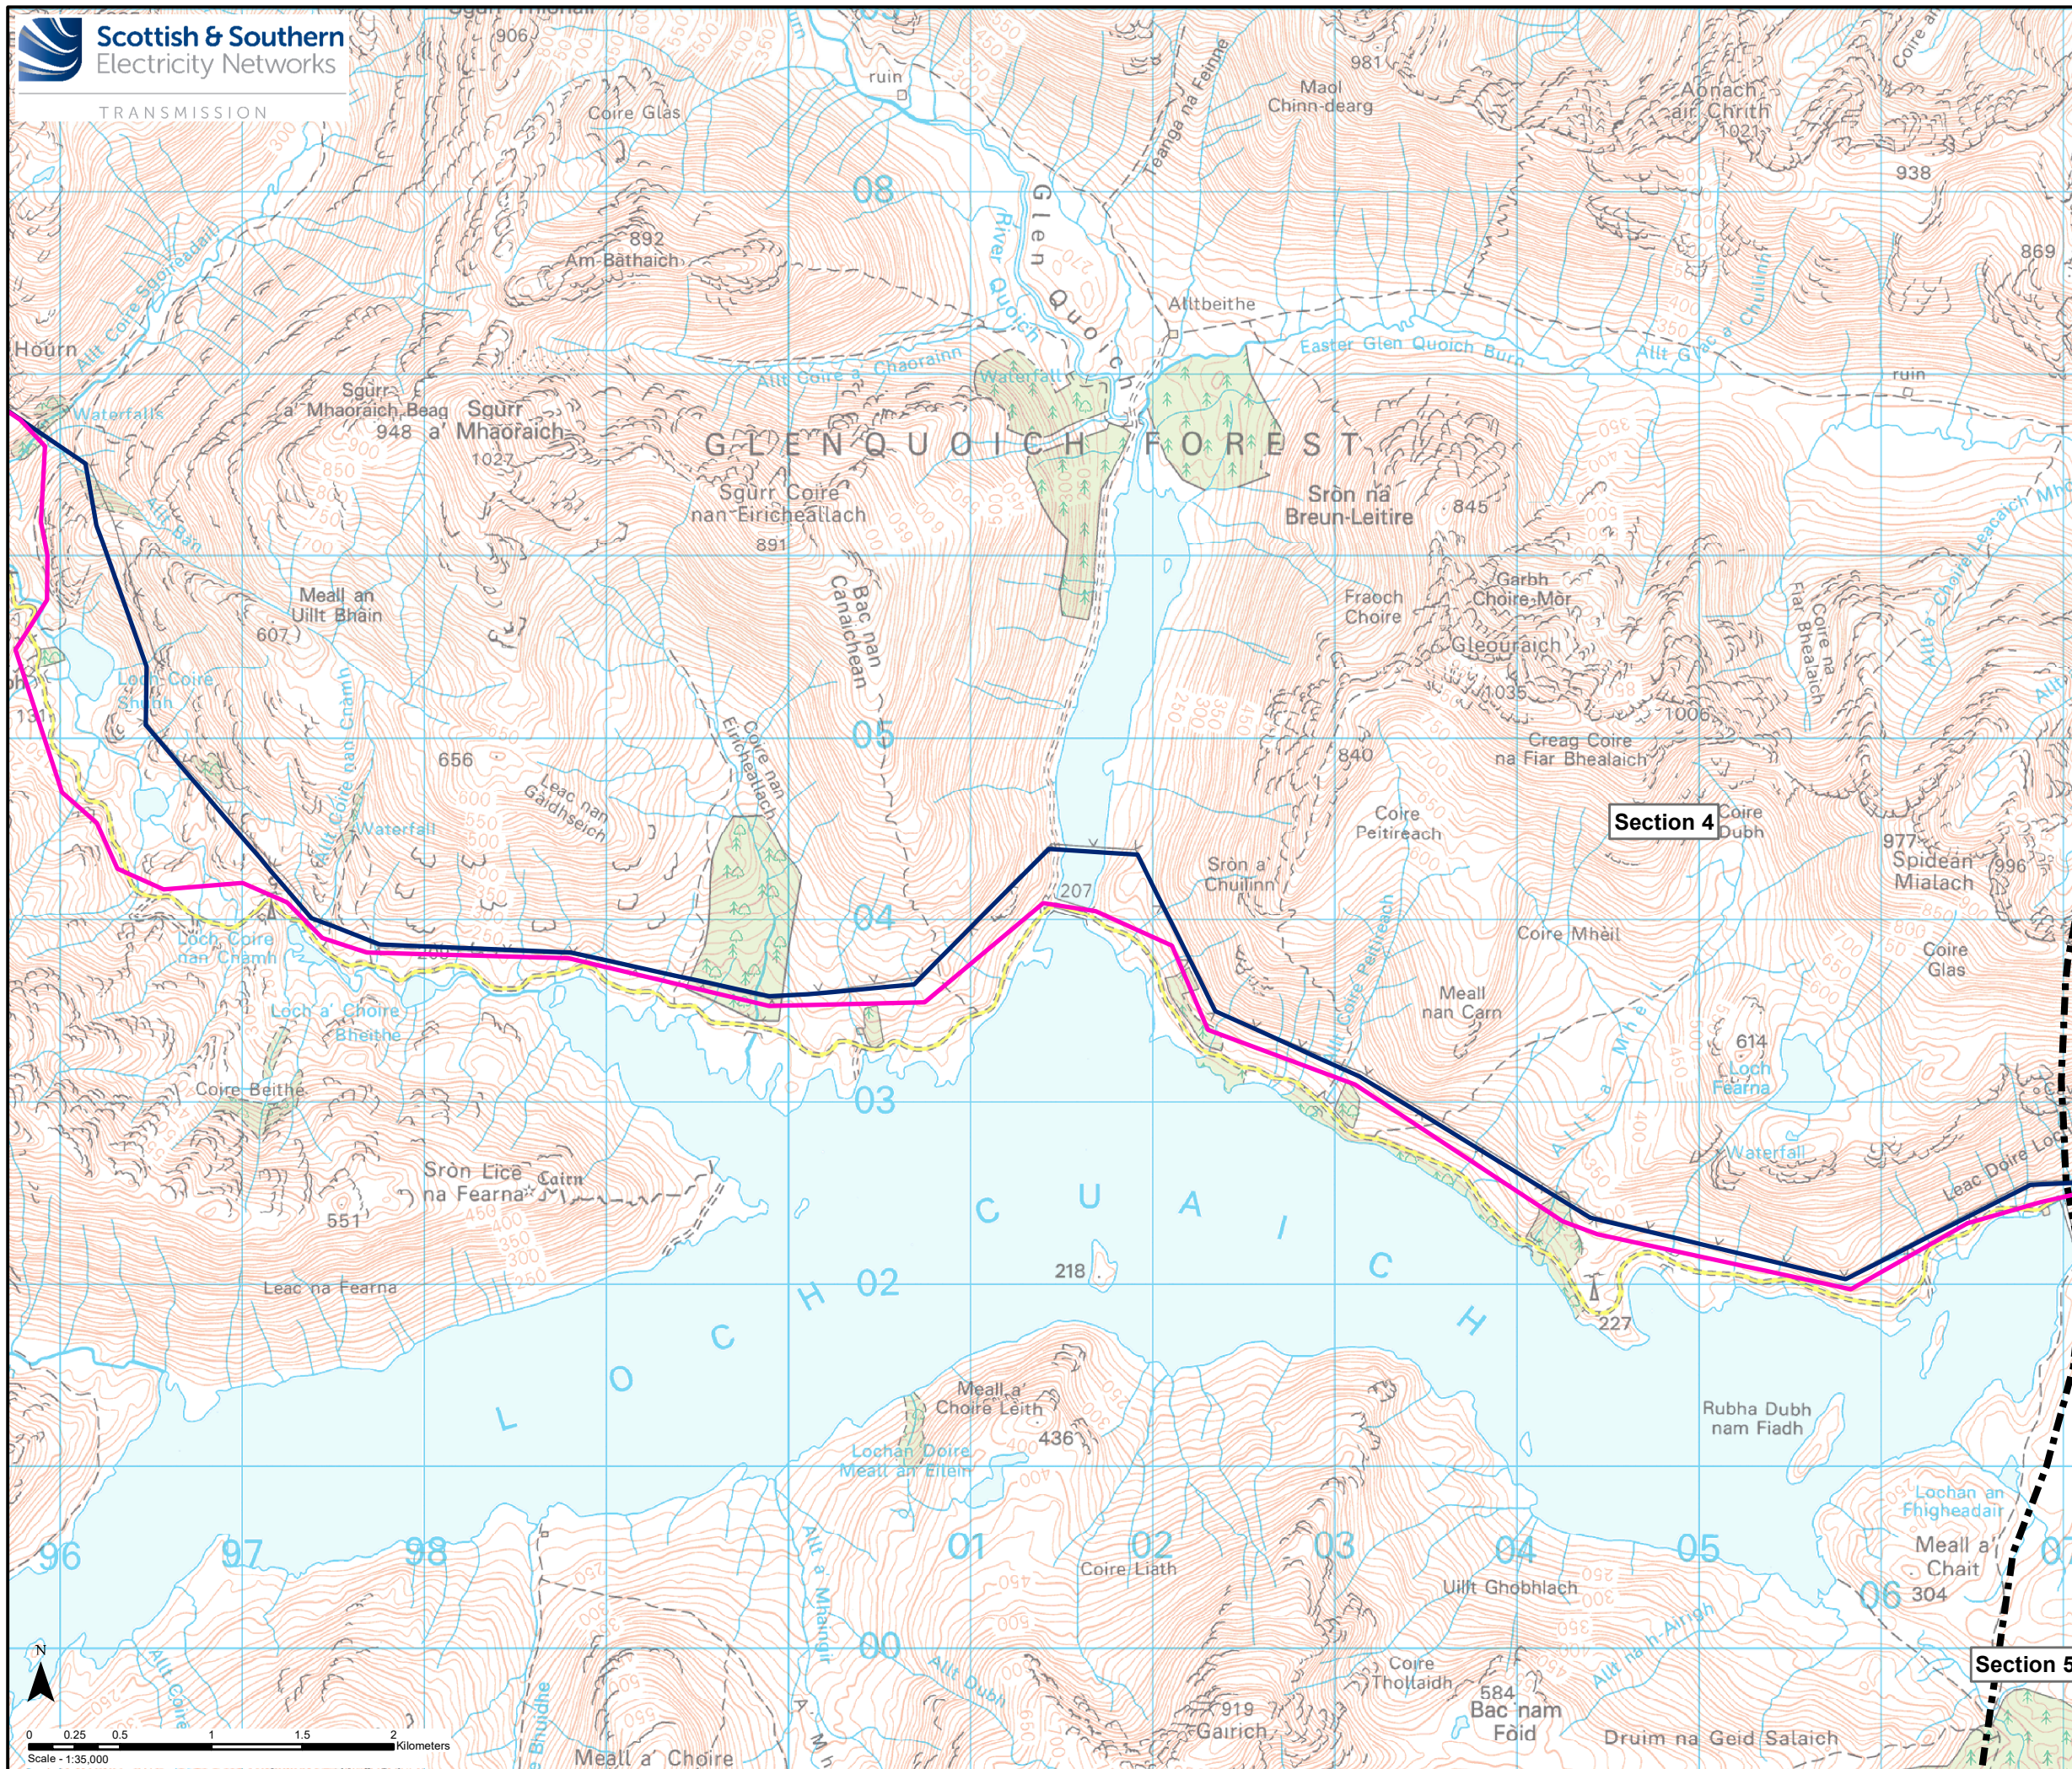

- Key**
- Section Divider
 - Existing 132 kV OHL (to be replaced)
 - Preferred Alignment

Reproduced by permission of Ordnance Survey on behalf of HMSO.
Crown copyright and database right 2021 all rights reserved.
Ordnance Survey Licence number EL273236.

Project No: LT91
Project: Skye Reinforcement Project
Consultation Document (Alignment)

Title: Figure 3.4c - Preferred Alignment and
Design Solution Section 4

Drawn by: SK 20/09/2021
Drawing: 119026-D-CD-3.4c-1.0.0