

Key

- Preferred Alignment
- Preferred Alignment Pole Position
- Viewpoint
- ▲ Substation
- ▶ Direction of View (53.5°)

Viewpoints

VP1. Trumpan Church Burial Ground
 VP2. Trumpan
 VP3. Dun Hallin Broch from Knockbreck School


Reproduced by permission of Ordnance Survey on behalf of HMSO.
 Crown copyright and database right 2021 all rights reserved.
 Ordnance Survey Licence number EL273236.

Project No: LT91
 Project: Skye Reinforcement Project
 Consultation Document (Alignment)

Title: Figure 3.7a - Viewpoint Location Plan
 Section 0

Drawn by: SK 20/09/2021

Drawing: 119026-D-CD-3.7a-1.0.0

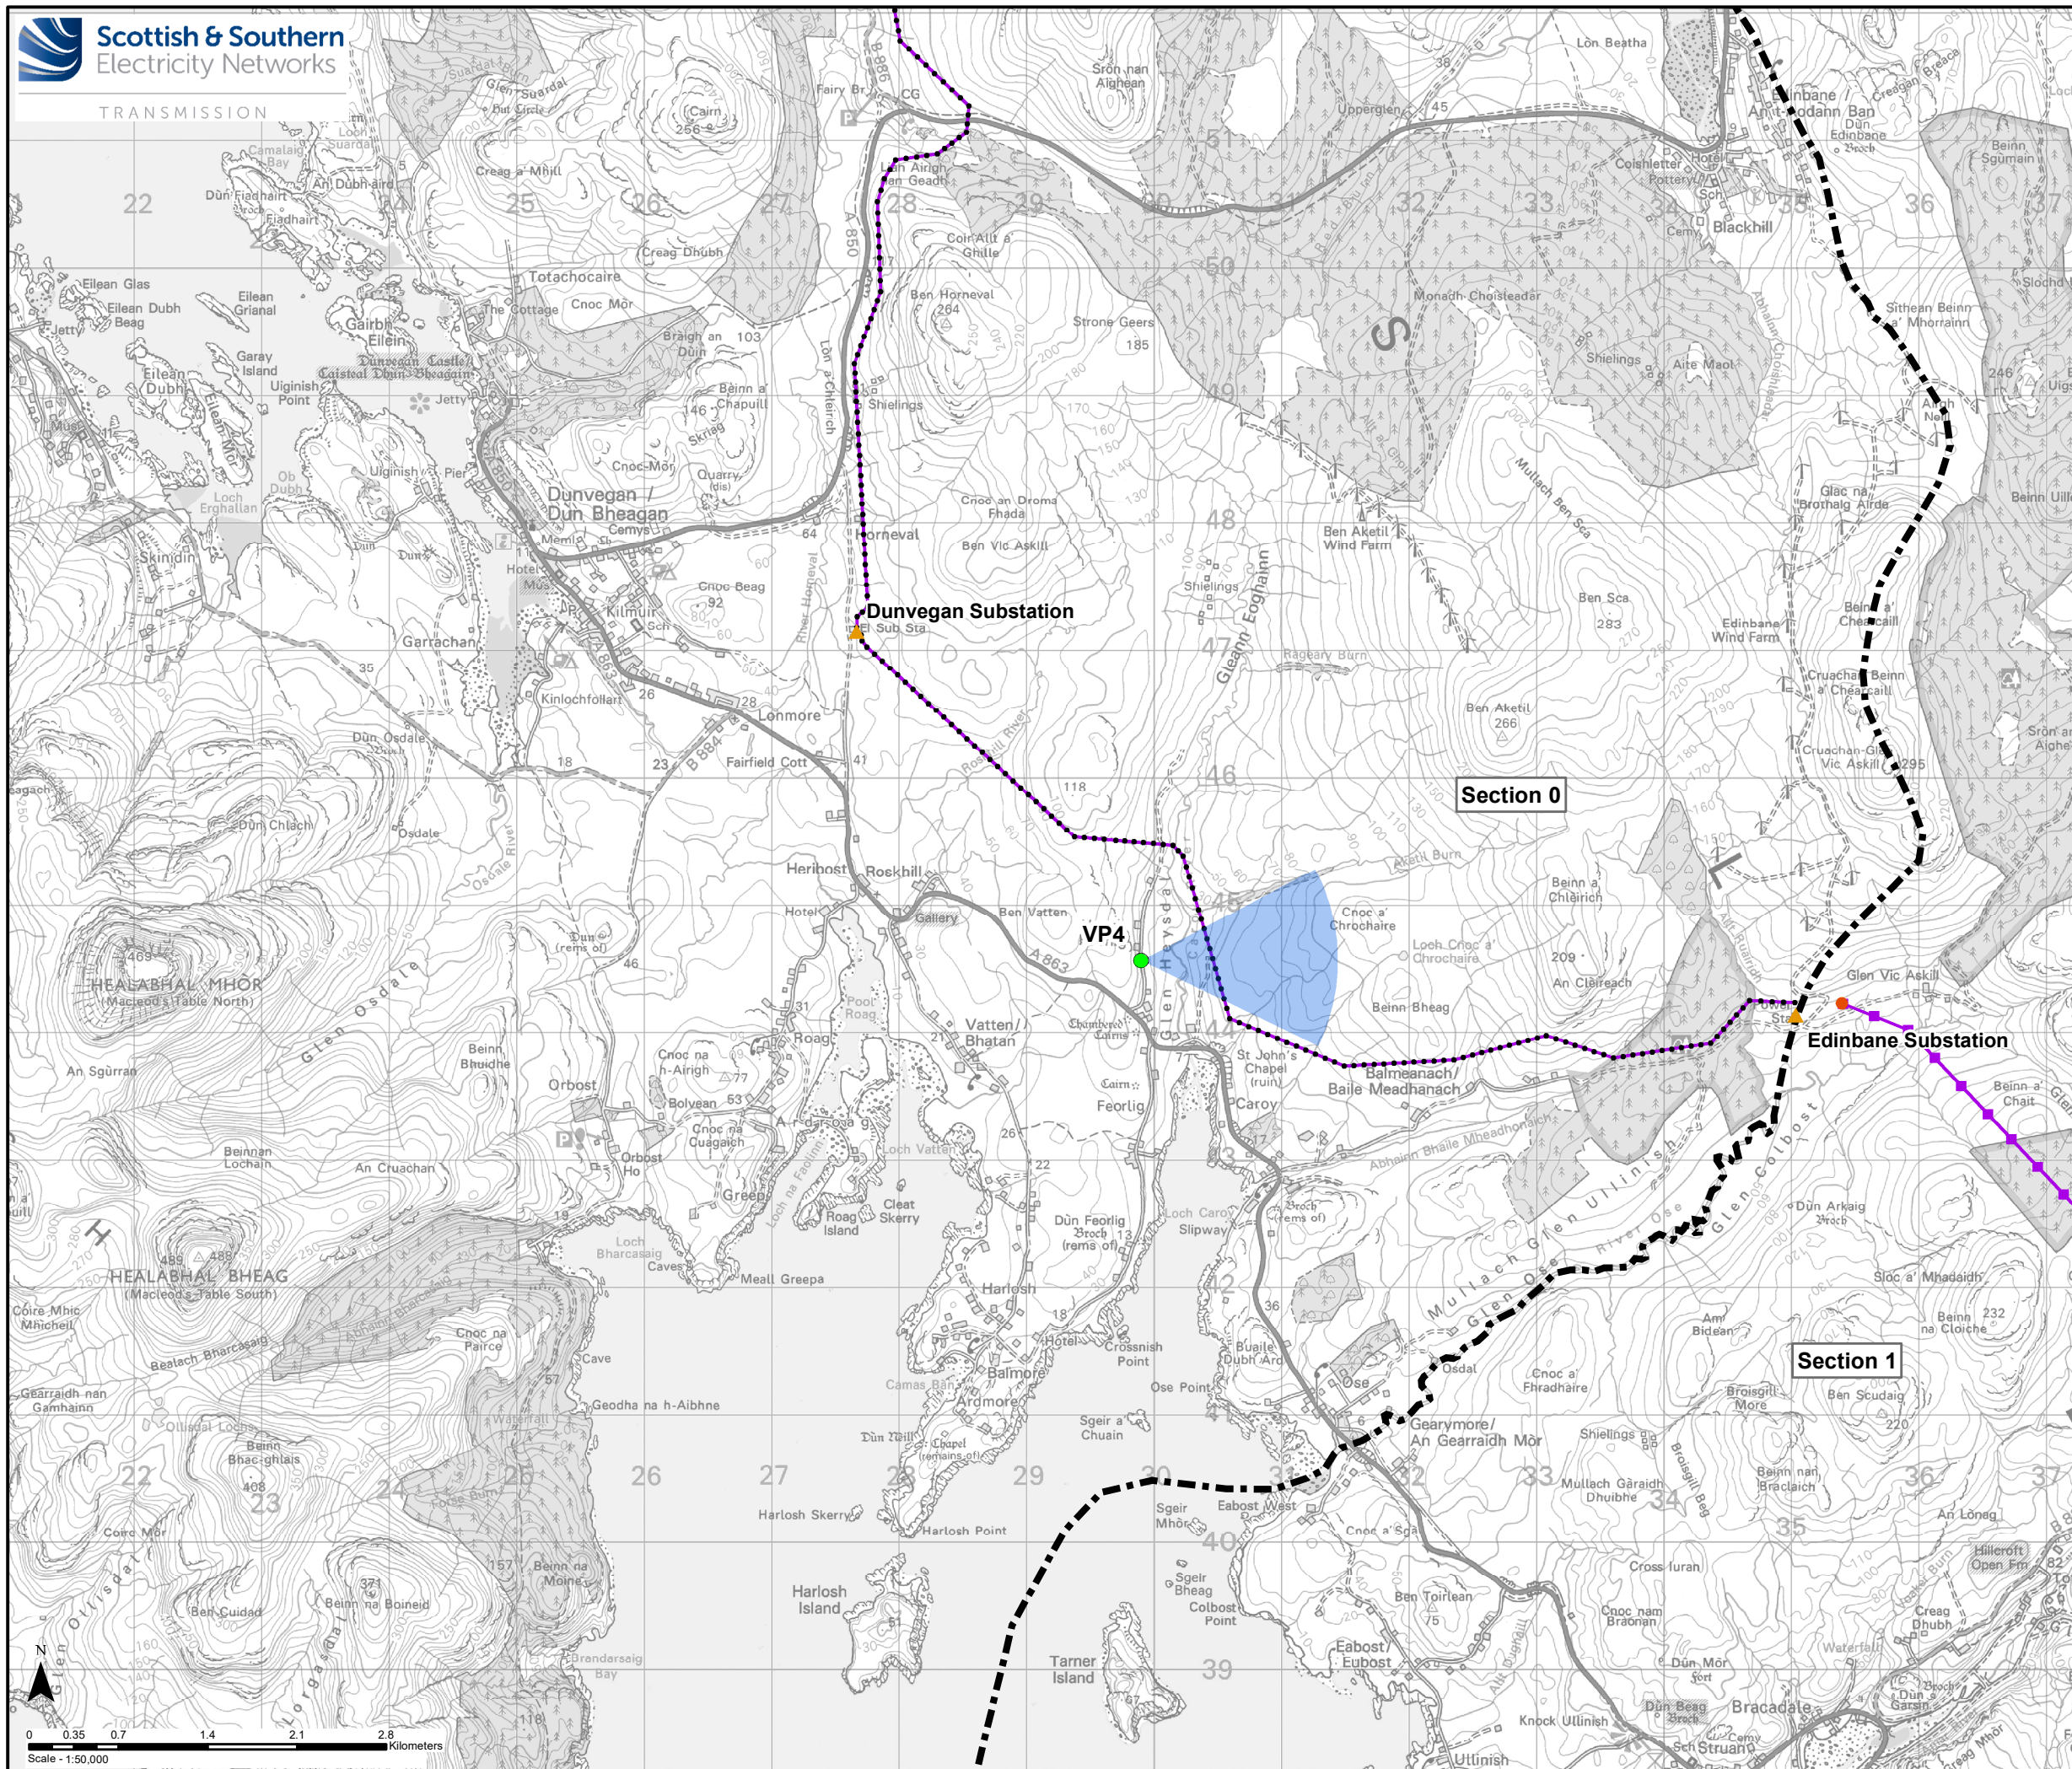

- Key**
- Section Divider
 - Preferred
 - Preferred Alignment Pole
 - Preferred Alignment Tower Position
 - Viewpoint
 - Sealing End Compound
 - ▲ Substation
 - ▶ Direction of View (53.5°)

Viewpoints


VP4. Upper Feorlig


Reproduced by permission of Ordnance Survey on behalf of HMSO.
Crown copyright and database right 2021 all rights reserved.
Ordnance Survey Licence number EL273236.

Project No: LT91
Project: Skye Reinforcement Project
Consultation Document (Alignment)

Title: Figure 3.7b - Viewpoint Location Plan
Section 0

Drawn by: SK 20/09/2021
Drawing: 119026-D-CD-3.7b-1.0.0

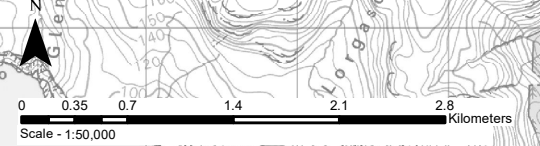

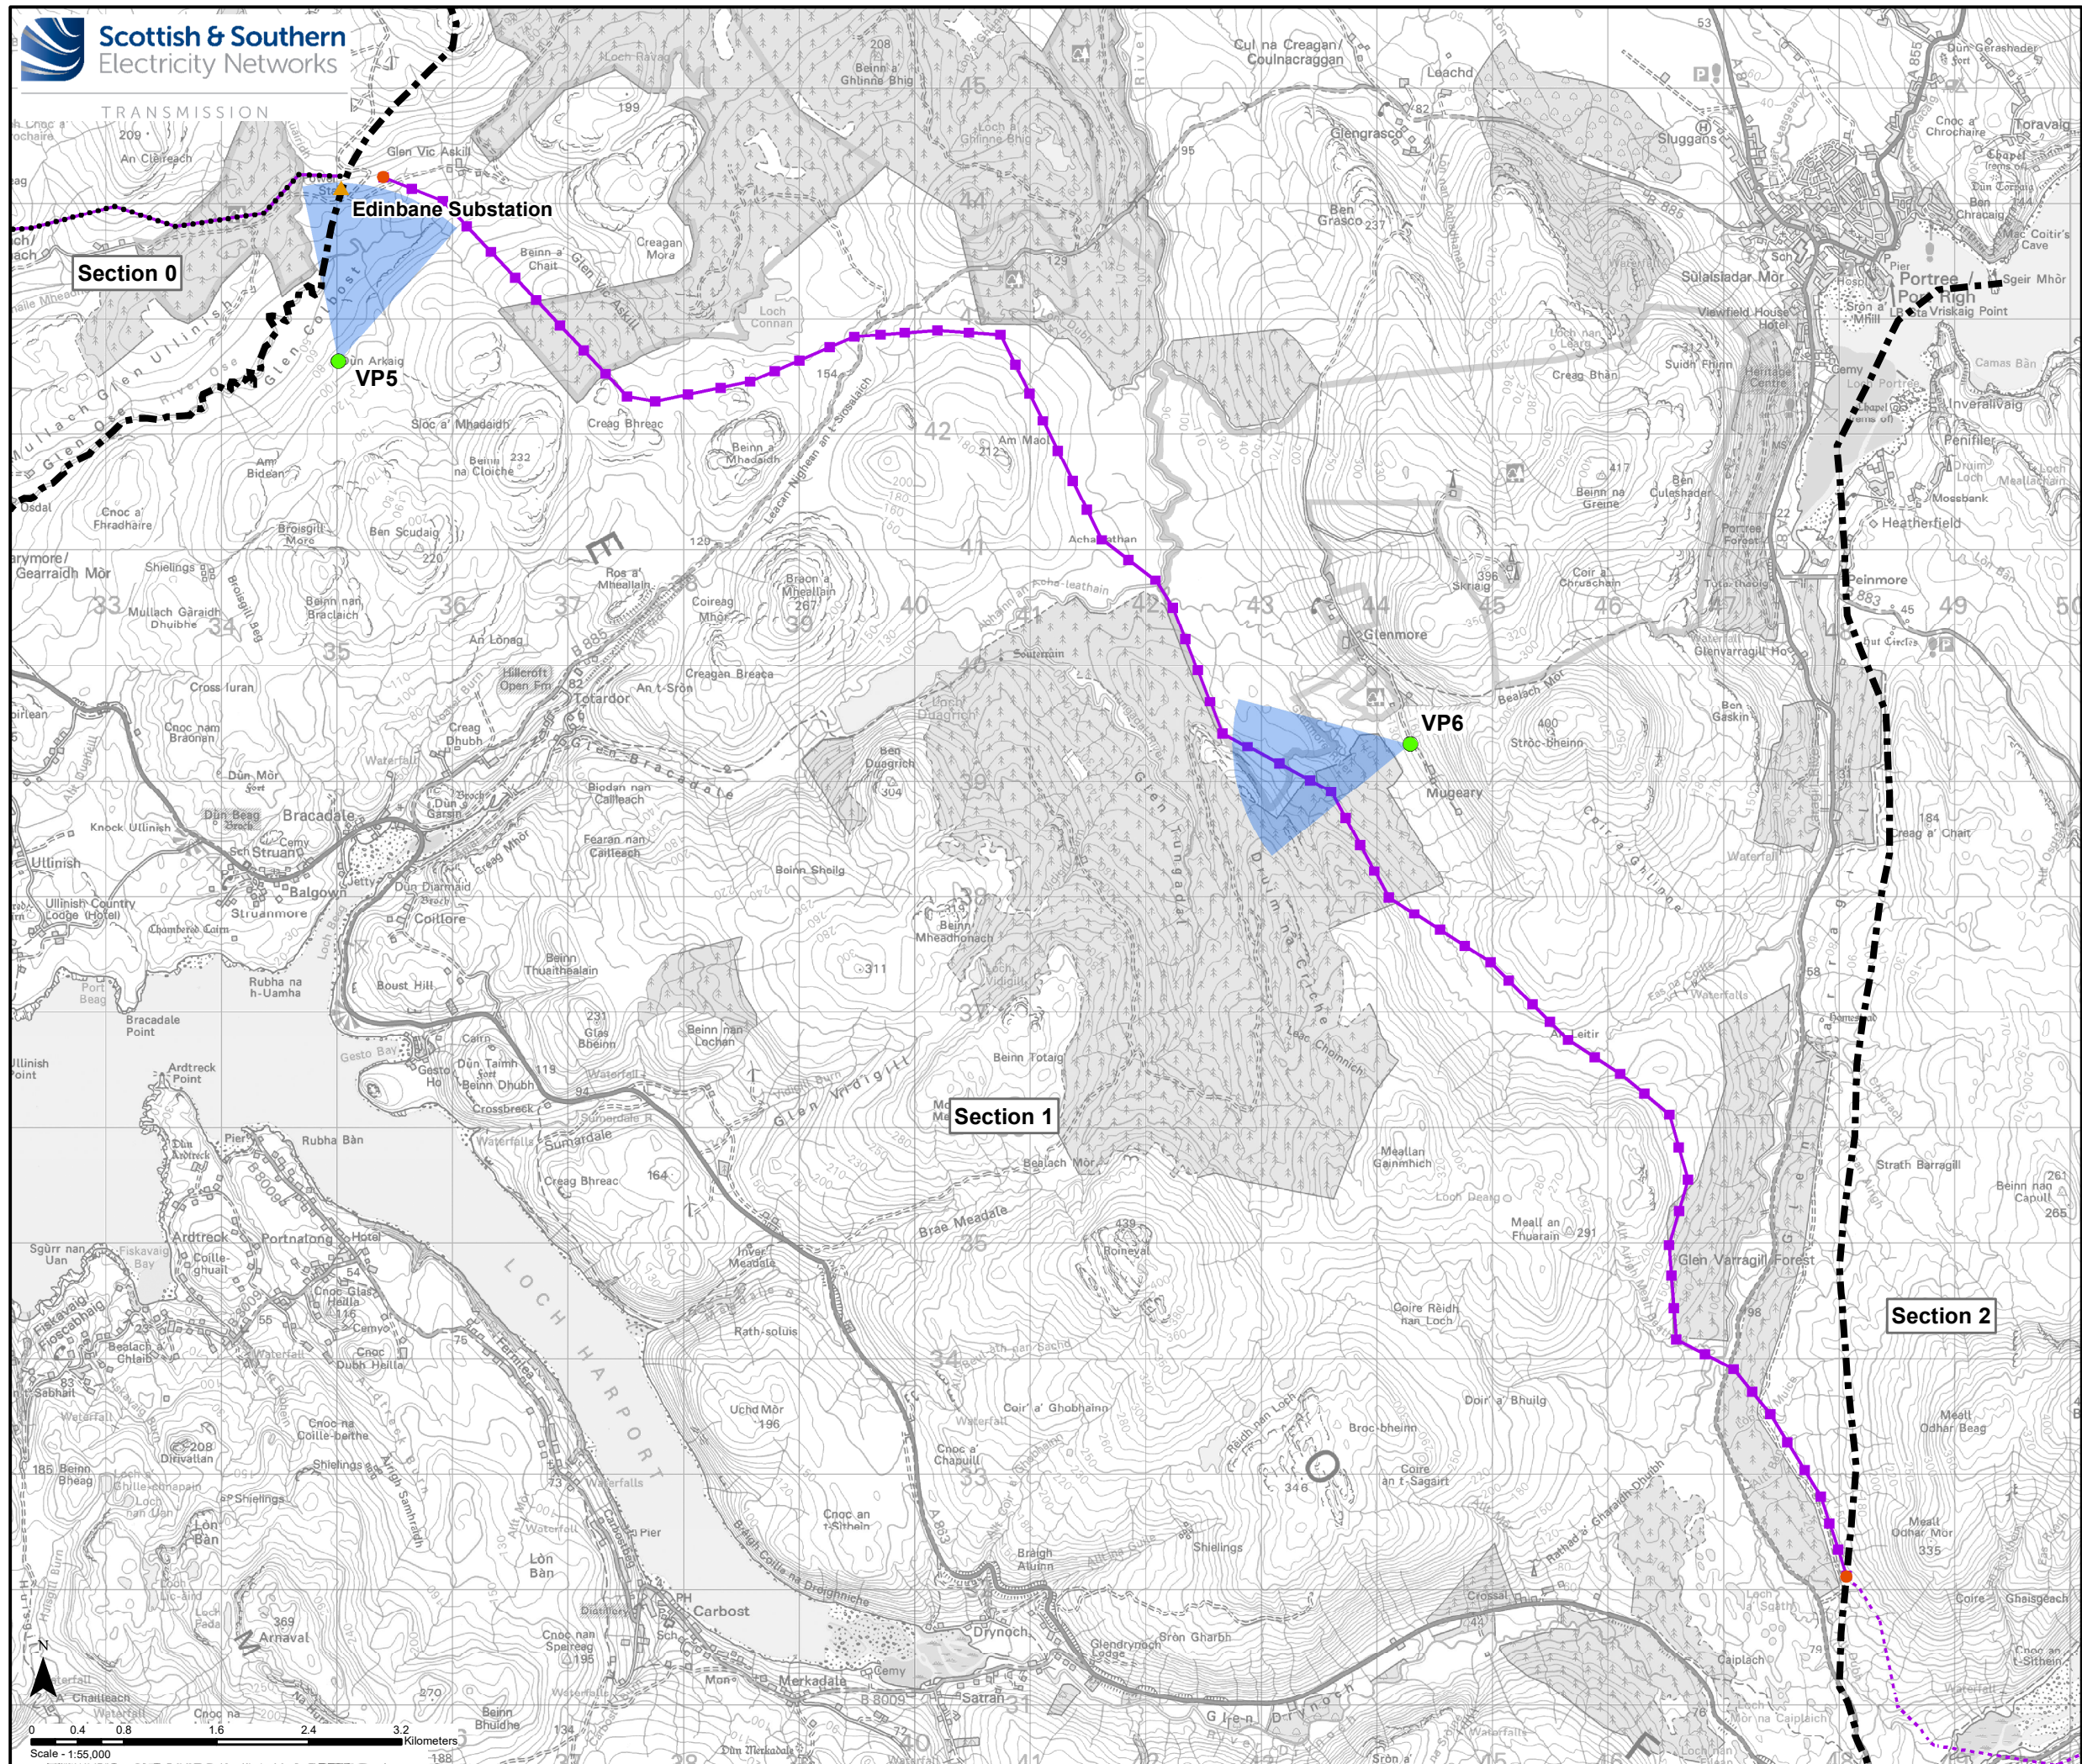

Key

- Section Divider
- Preferred Alignment (Overhead Line)
- ... Preferred Alignment (Underground Cable)
- Preferred Alignment Pole Position
- Preferred Alignment Tower Position
- Viewpoint
- Sealing End Compound
- ▲ Substation
- ▶ Direction of View (53.5°)

Viewpoints

VP5. Glen Vik Askill from Dun Arkaig
Broch


VP6. Mugeary

Reproduced by permission of Ordnance Survey on behalf of HMSO.
Crown copyright and database right 2021 all rights reserved.
Ordnance Survey Licence number EL273236.

Project No: LT91
Project: Skye Reinforcement Project
Consultation Document (Alignment)

Title: Figure 3.7c - Viewpoint Location Plan
Section 1

Drawn by: SK 20/09/2021
Drawing: 119026-D-CD-3.7c-1.0.0

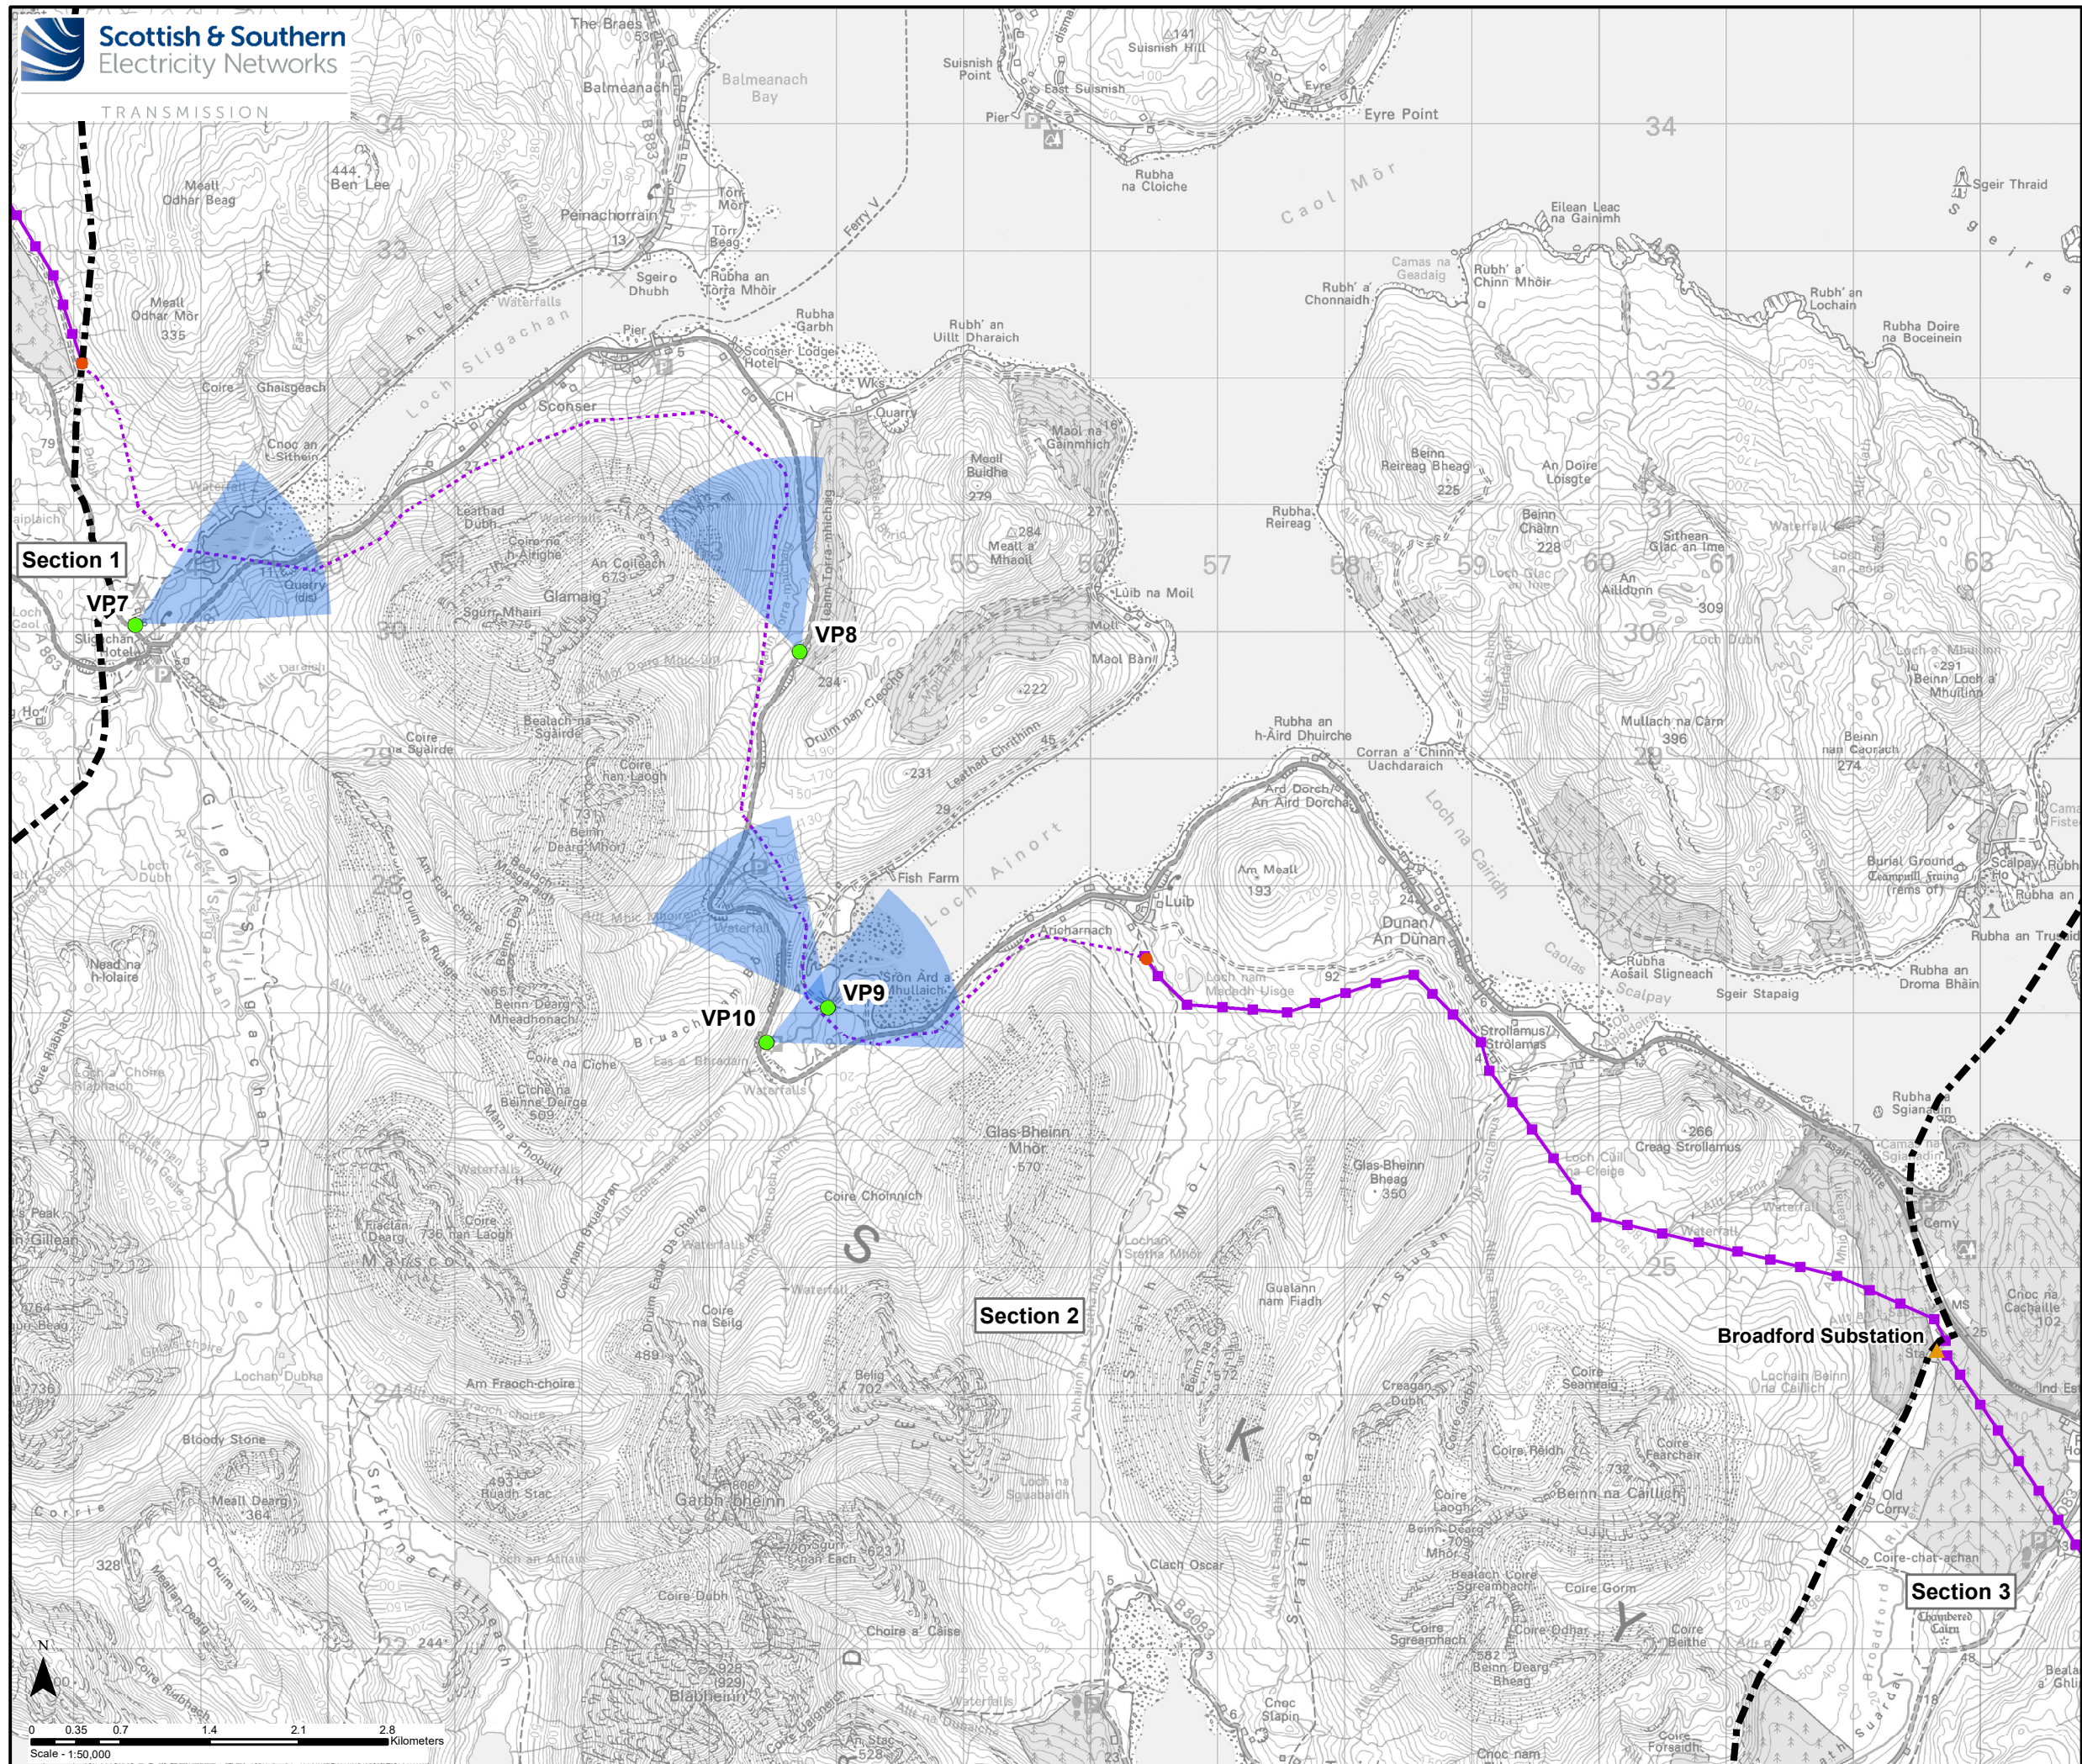

- Key**
- Section Divider
 - Preferred Alignment (Overhead Line)
 - - - Preferred Alignment (Underground Cable)
 - Preferred Alignment Tower Position
 - Viewpoint
 - Sealing End Compound
 - ▲ Substation
 - ▶ Direction of View (53.5°)


- Viewpoints**
- VP7. A87 at Sligachan Camp Site
 - VP8. A87 in Gleann Torra-mhichaig
 - VP9. Moll Minor Road near Kinloch Ainort
 - VP10. A87 overlooking Loch Ainort

Reproduced by permission of Ordnance Survey on behalf of HMSO.
Crown copyright and database right 2021 all rights reserved.
Ordnance Survey Licence number EL273236.

Project No: LT91
Project: Skye Reinforcement Project
Consultation Document (Alignment)

Title: Figure 3.7d - Viewpoint Location Plan
Section 2


Drawn by: SK
20/09/2021
Drawing: 119026-D-CD-3.7d-1.0.0

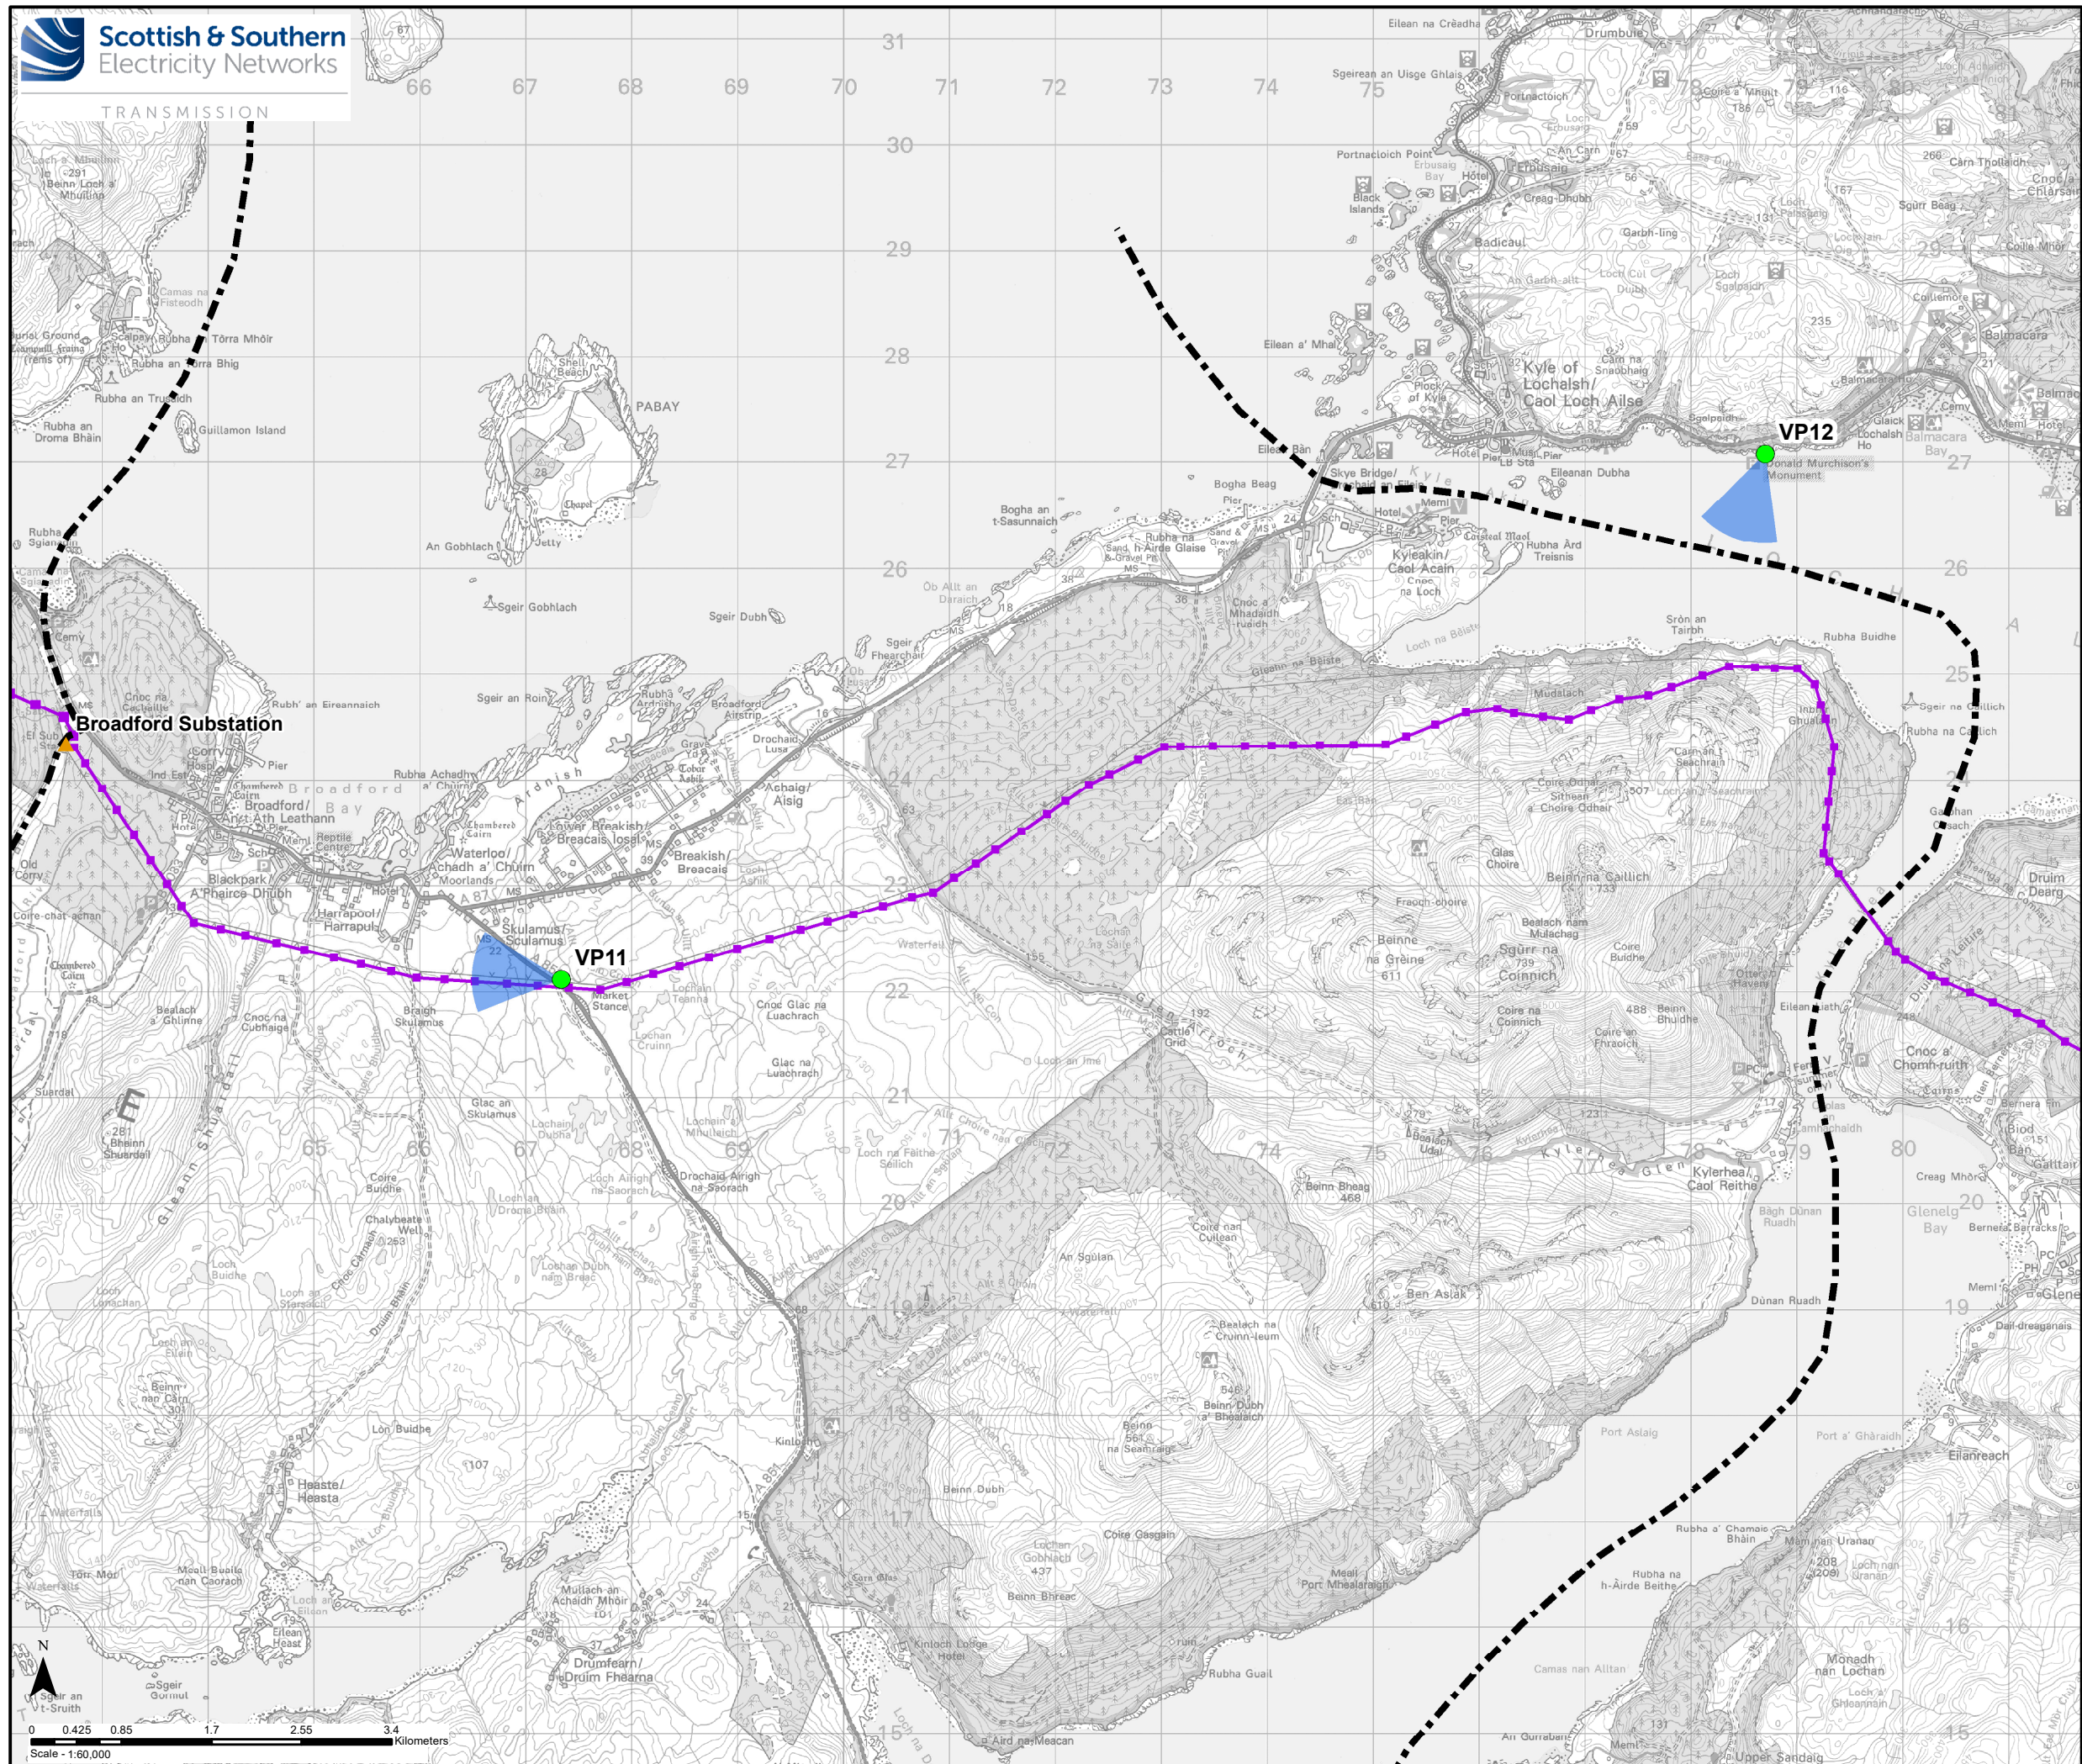


- Key**
- Section Divider
 - Preferred Alignment
 - Preferred Alignment Tower Position
 - Viewpoint
 - ▲ Substation
 - ▶ Direction of View (53.5°)

Viewpoints

VP11. From Glen Arroch Minor Road looking towards Broadford
 VP12. Donald Murchison's Monument

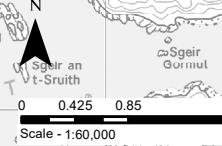

Reproduced by permission of Ordnance Survey on behalf of HMSO. Crown copyright and database right 2021 all rights reserved. Ordnance Survey Licence number EL273236.	
Project No:	LT91
Project:	Skye Reinforcement Project Consultation Document (Alignment)
Title:	Figure 3.7e - Viewpoint Location Plan Section 3
Drawn by:	SK
	20/09/2021
Drawing:	119026-CD-3.7e-1.0.0

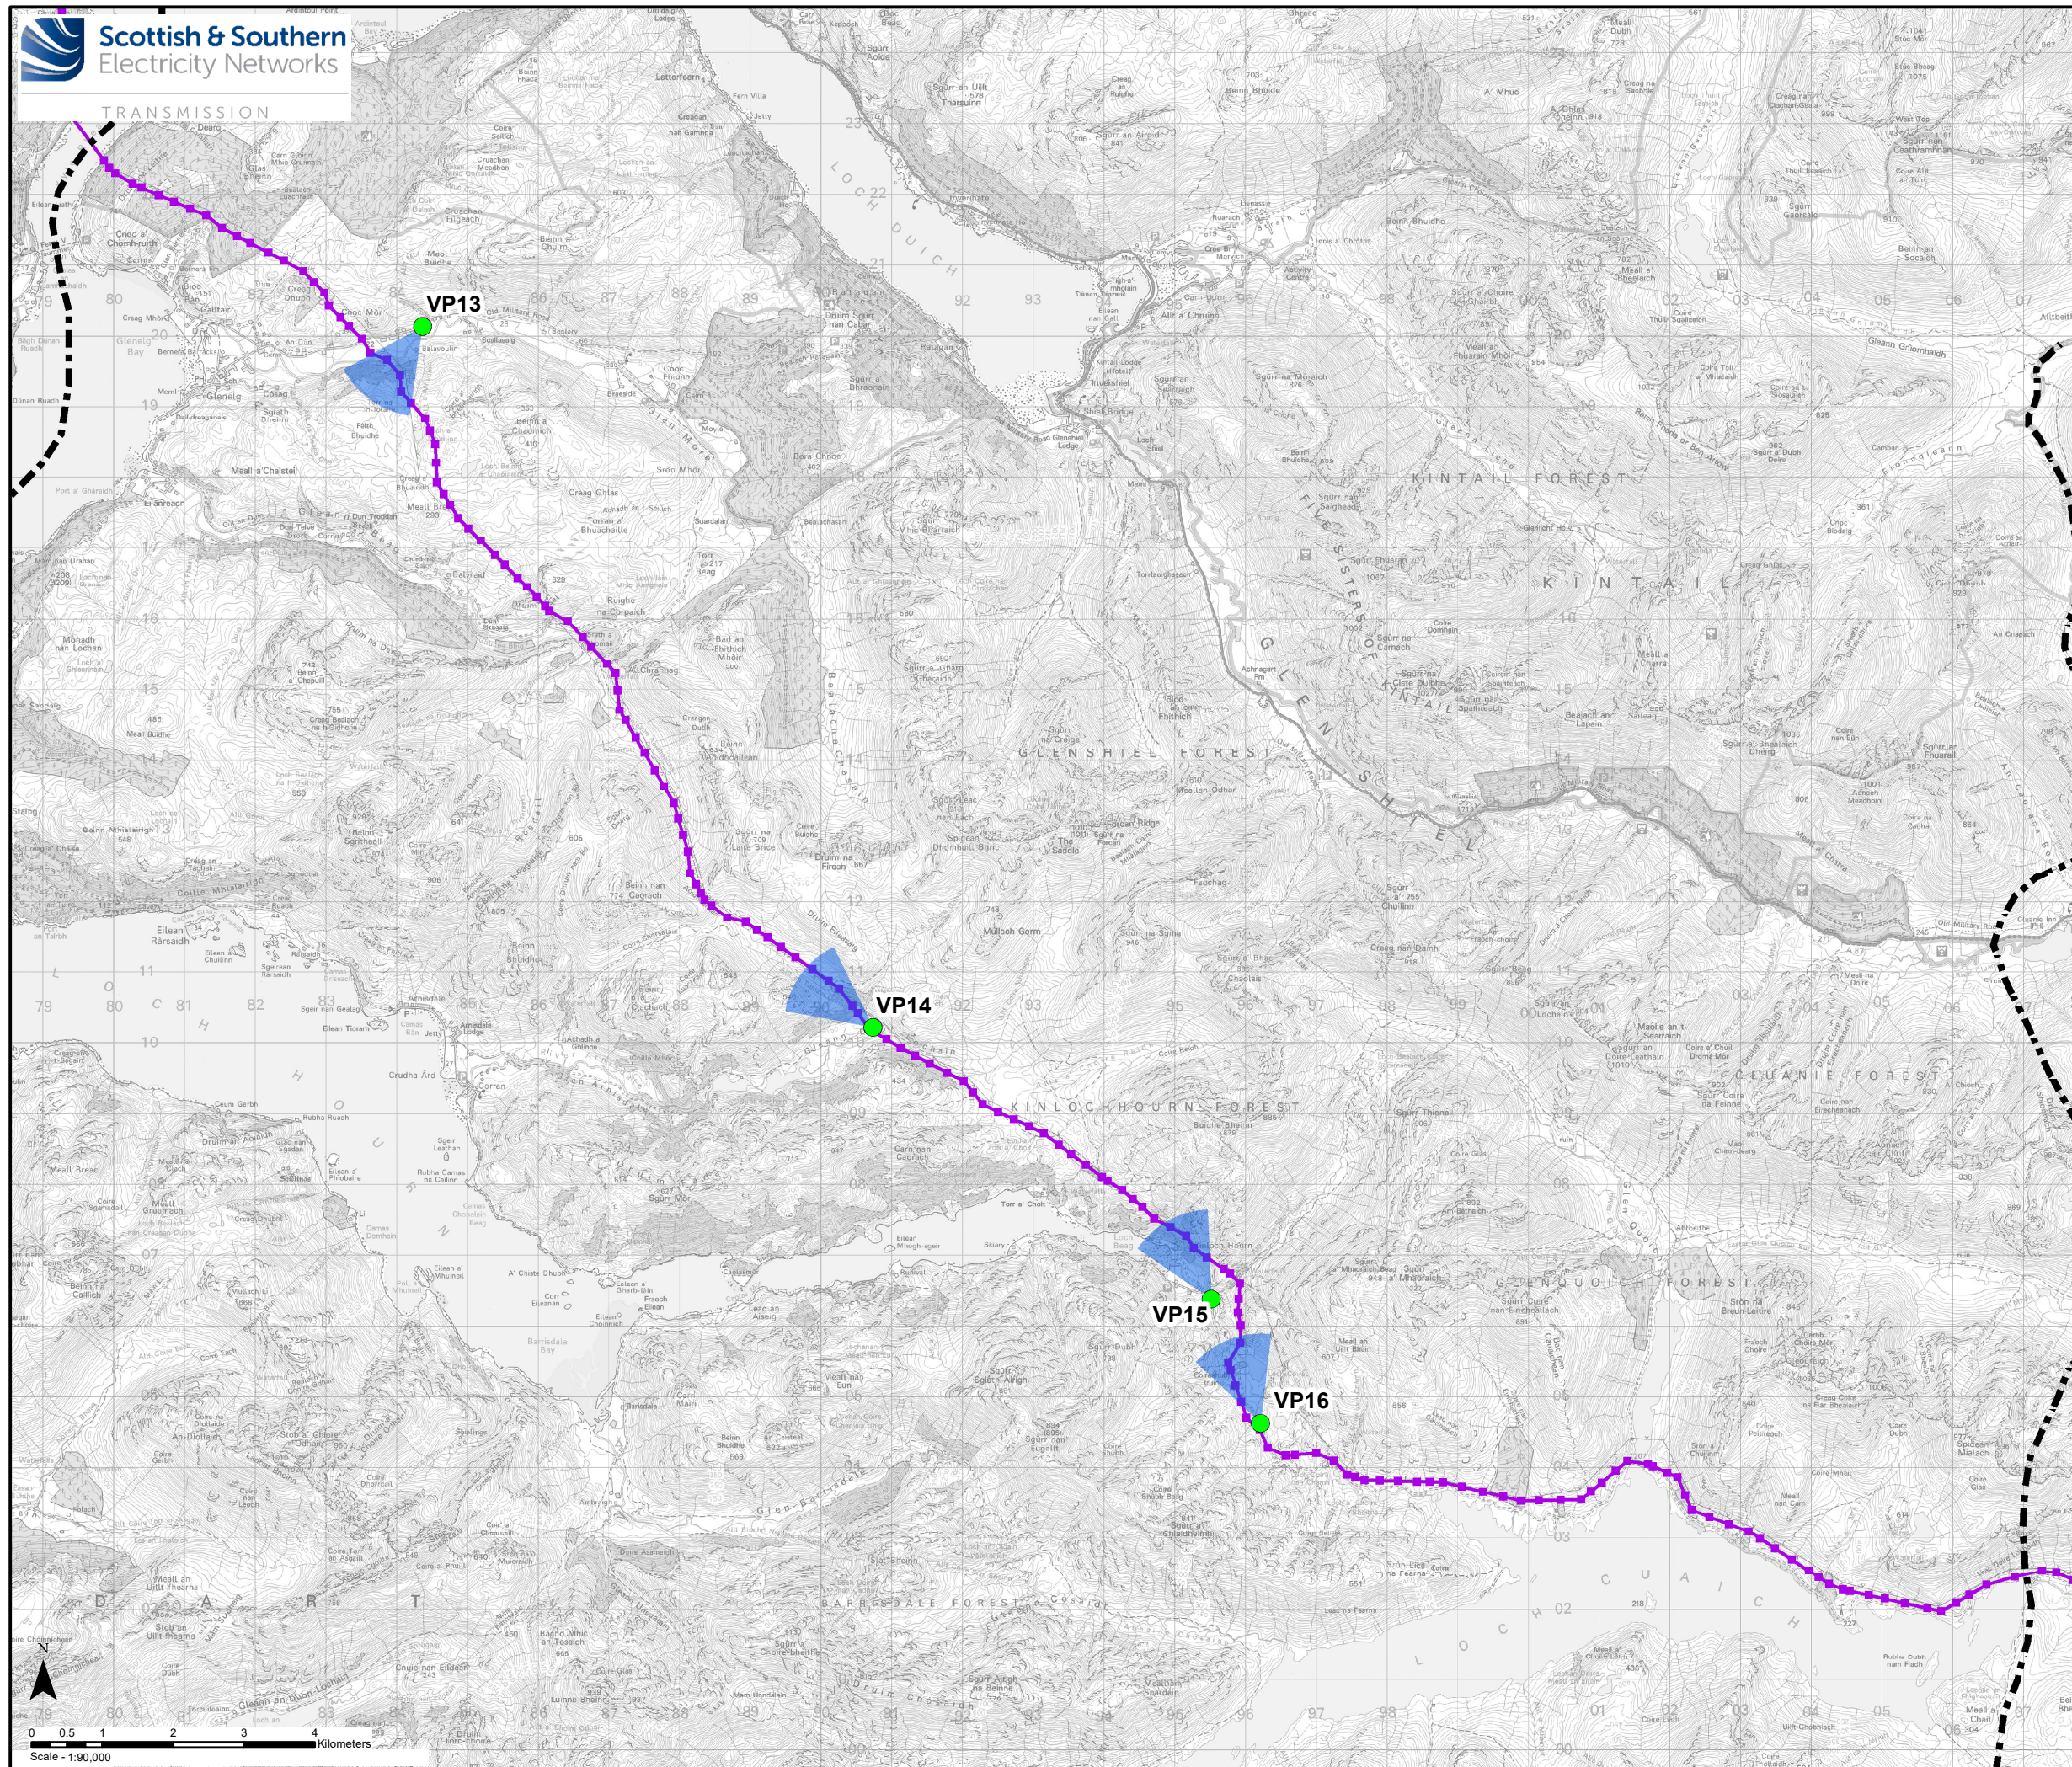

- Key**
- Section Divider
 - Preferred Alignment
 - Preferred Alignment Tower Position
 - Viewpoint
 - ▶ Direction of View (53.5°)


- Viewpoints**
- VP13. Glen More
 - VP14. Glendubhlochain
 - VP15. Road Above Kinloch Hourn
 - VP16. Loch Coire Shubb


Reproduced by permission of Ordnance Survey on behalf of HMSO.
Crown copyright and database right 2021 all rights reserved.
Ordnance Survey Licence number EL273236.

Project No: LT91
Project: Skye Reinforcement Project
Consultation Document (Alignment)

Title: Figure 3.7f - Viewpoint Location Plan
Section 4

Drawn by: SK 20/09/2021
Drawing: 119026-CD-3.7f-1.0.0

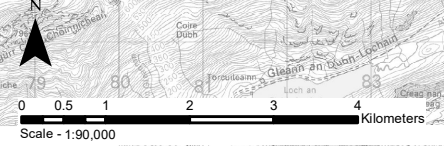


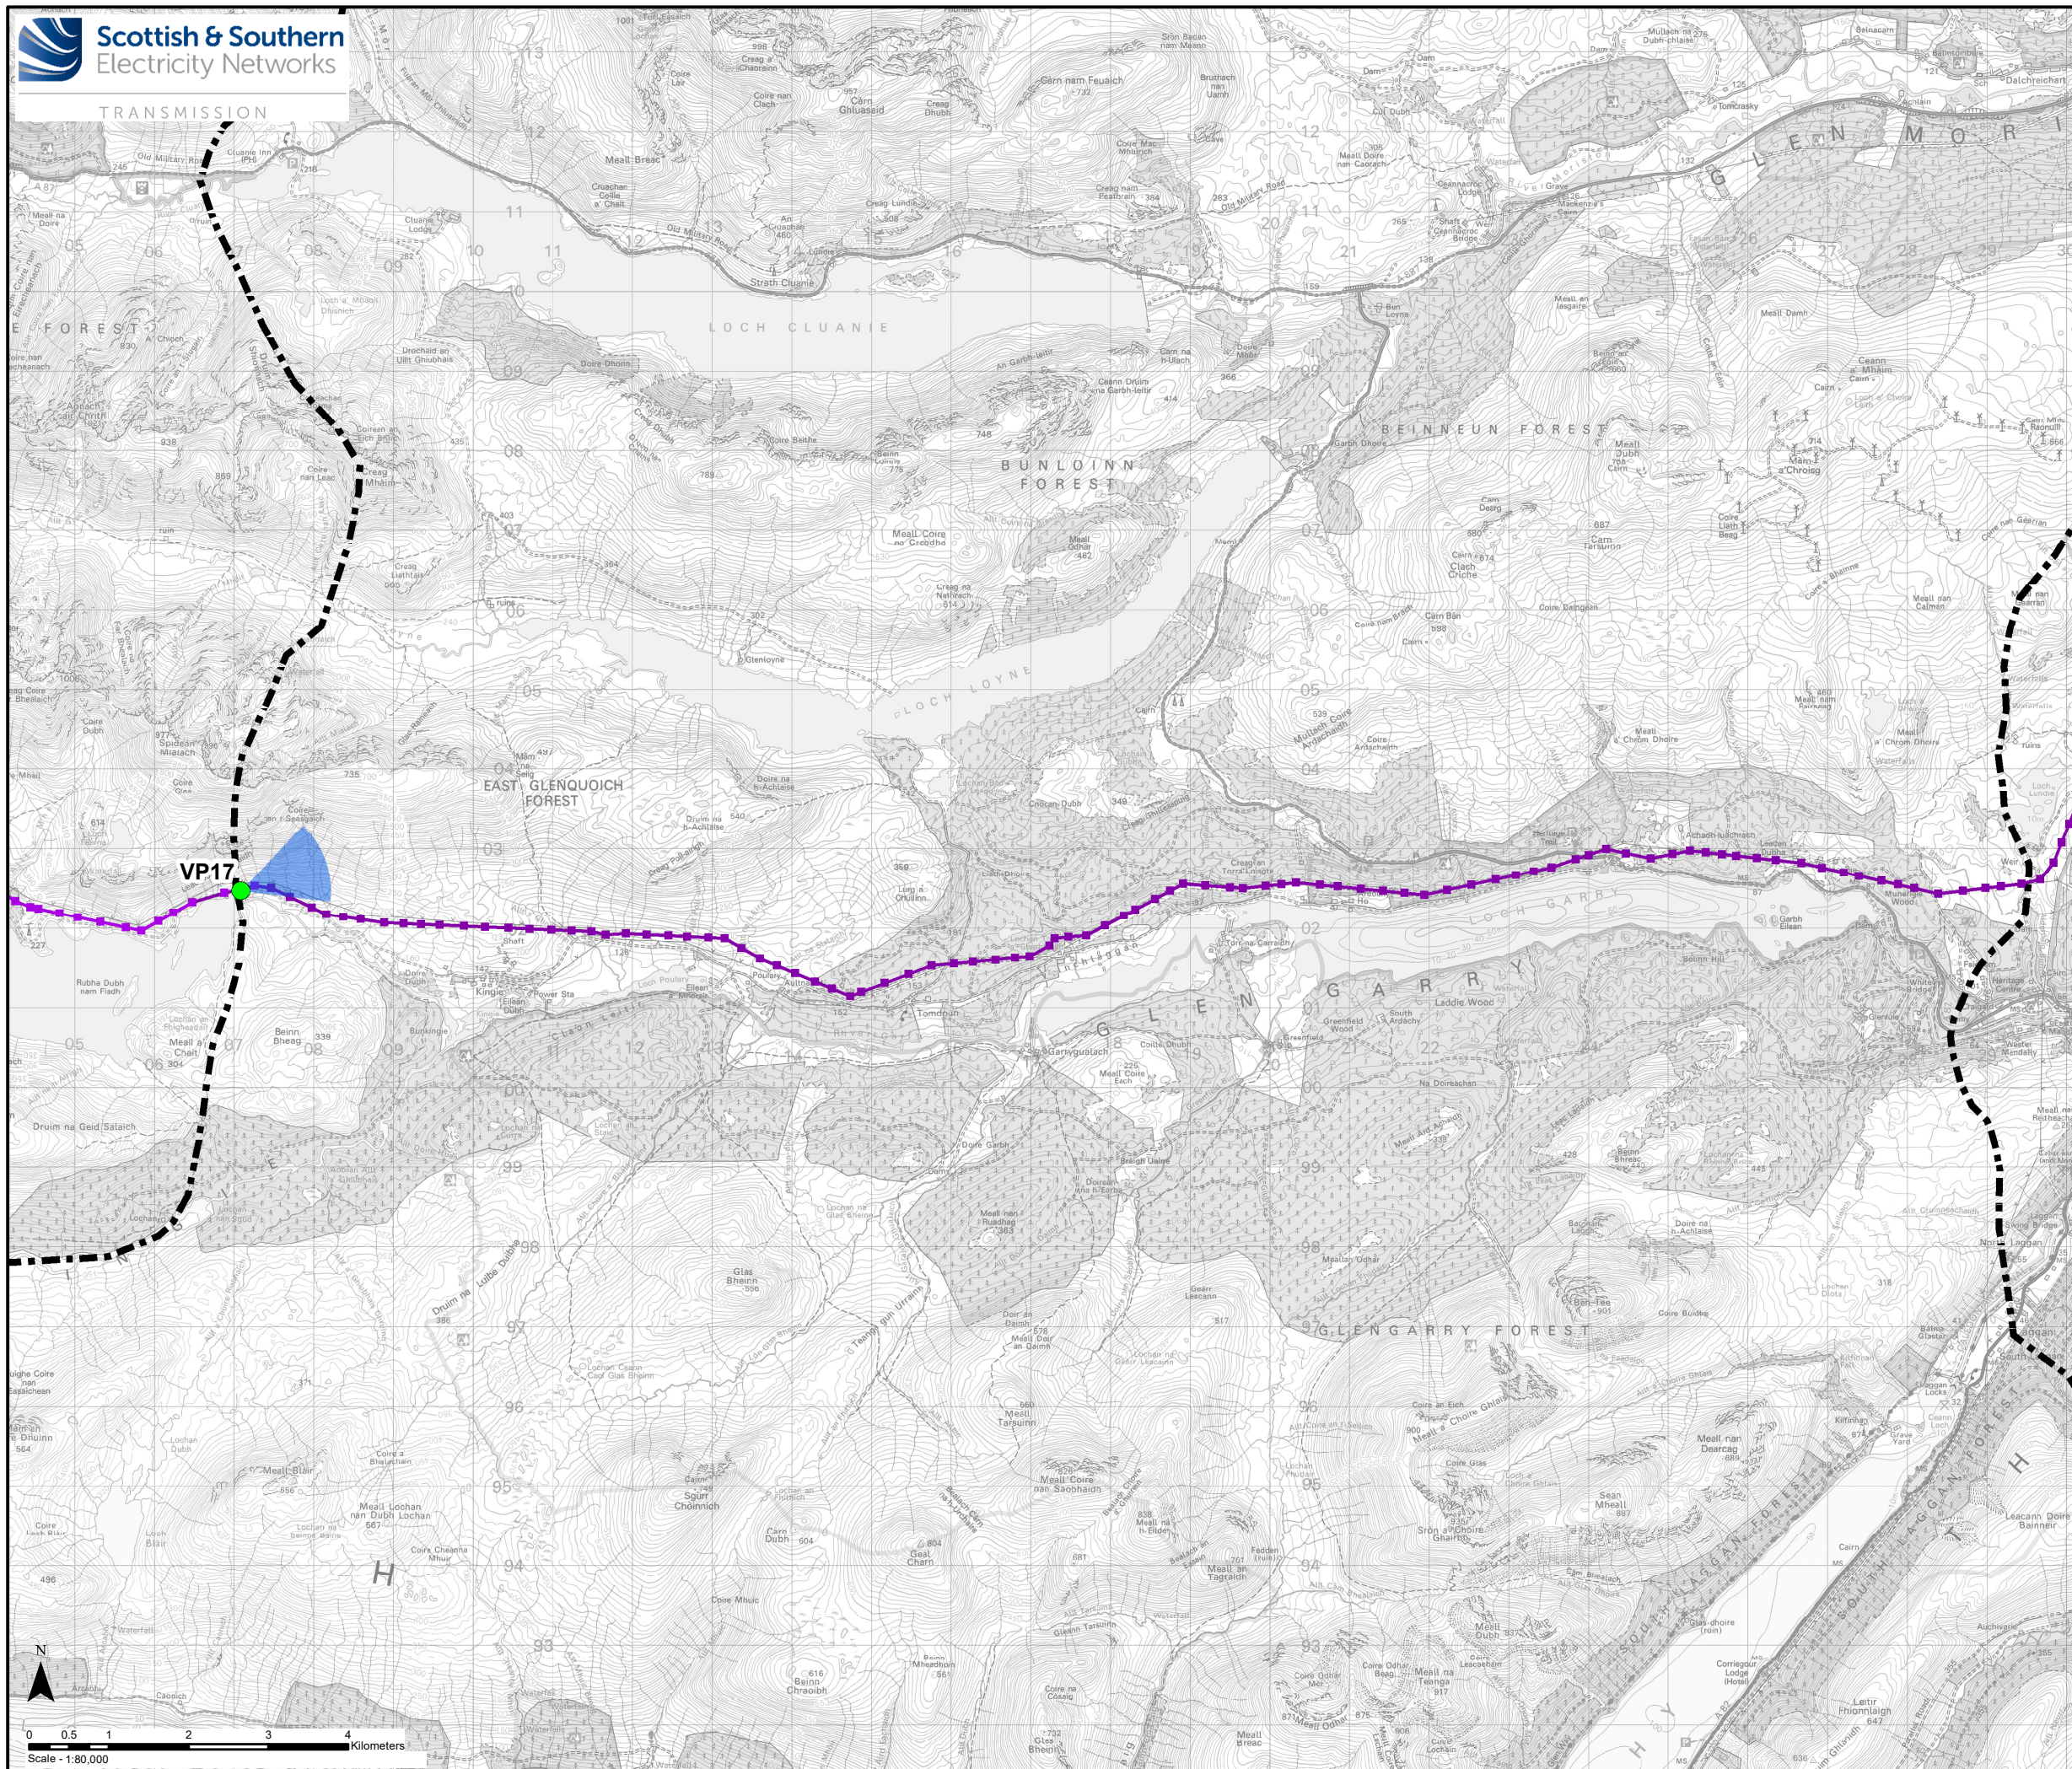

- Key**
- Section Divider
 - Preferred Alignment
 - Preferred Alignment Tower Position
 - Viewpoint
 - ▶ Direction of View (53.5°)

Viewpoints

VP17. Loch Quoich Dam

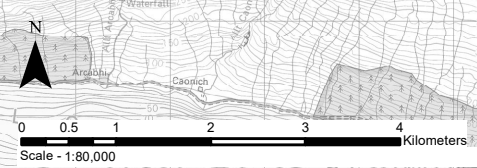

Reproduced by permission of Ordnance Survey on behalf of HMSO.
Crown copyright and database right 2021 all rights reserved.
Ordnance Survey Licence number EL273236.

Project No: LT91
Project: Skye Reinforcement Project
Consultation Document (Alignment)

Title: Figure 3.7g - Viewpoint Location Plan
Section 5

Drawn by: SK 20/09/2021
Drawing: 119026-CD-3.7g-1.0.0