
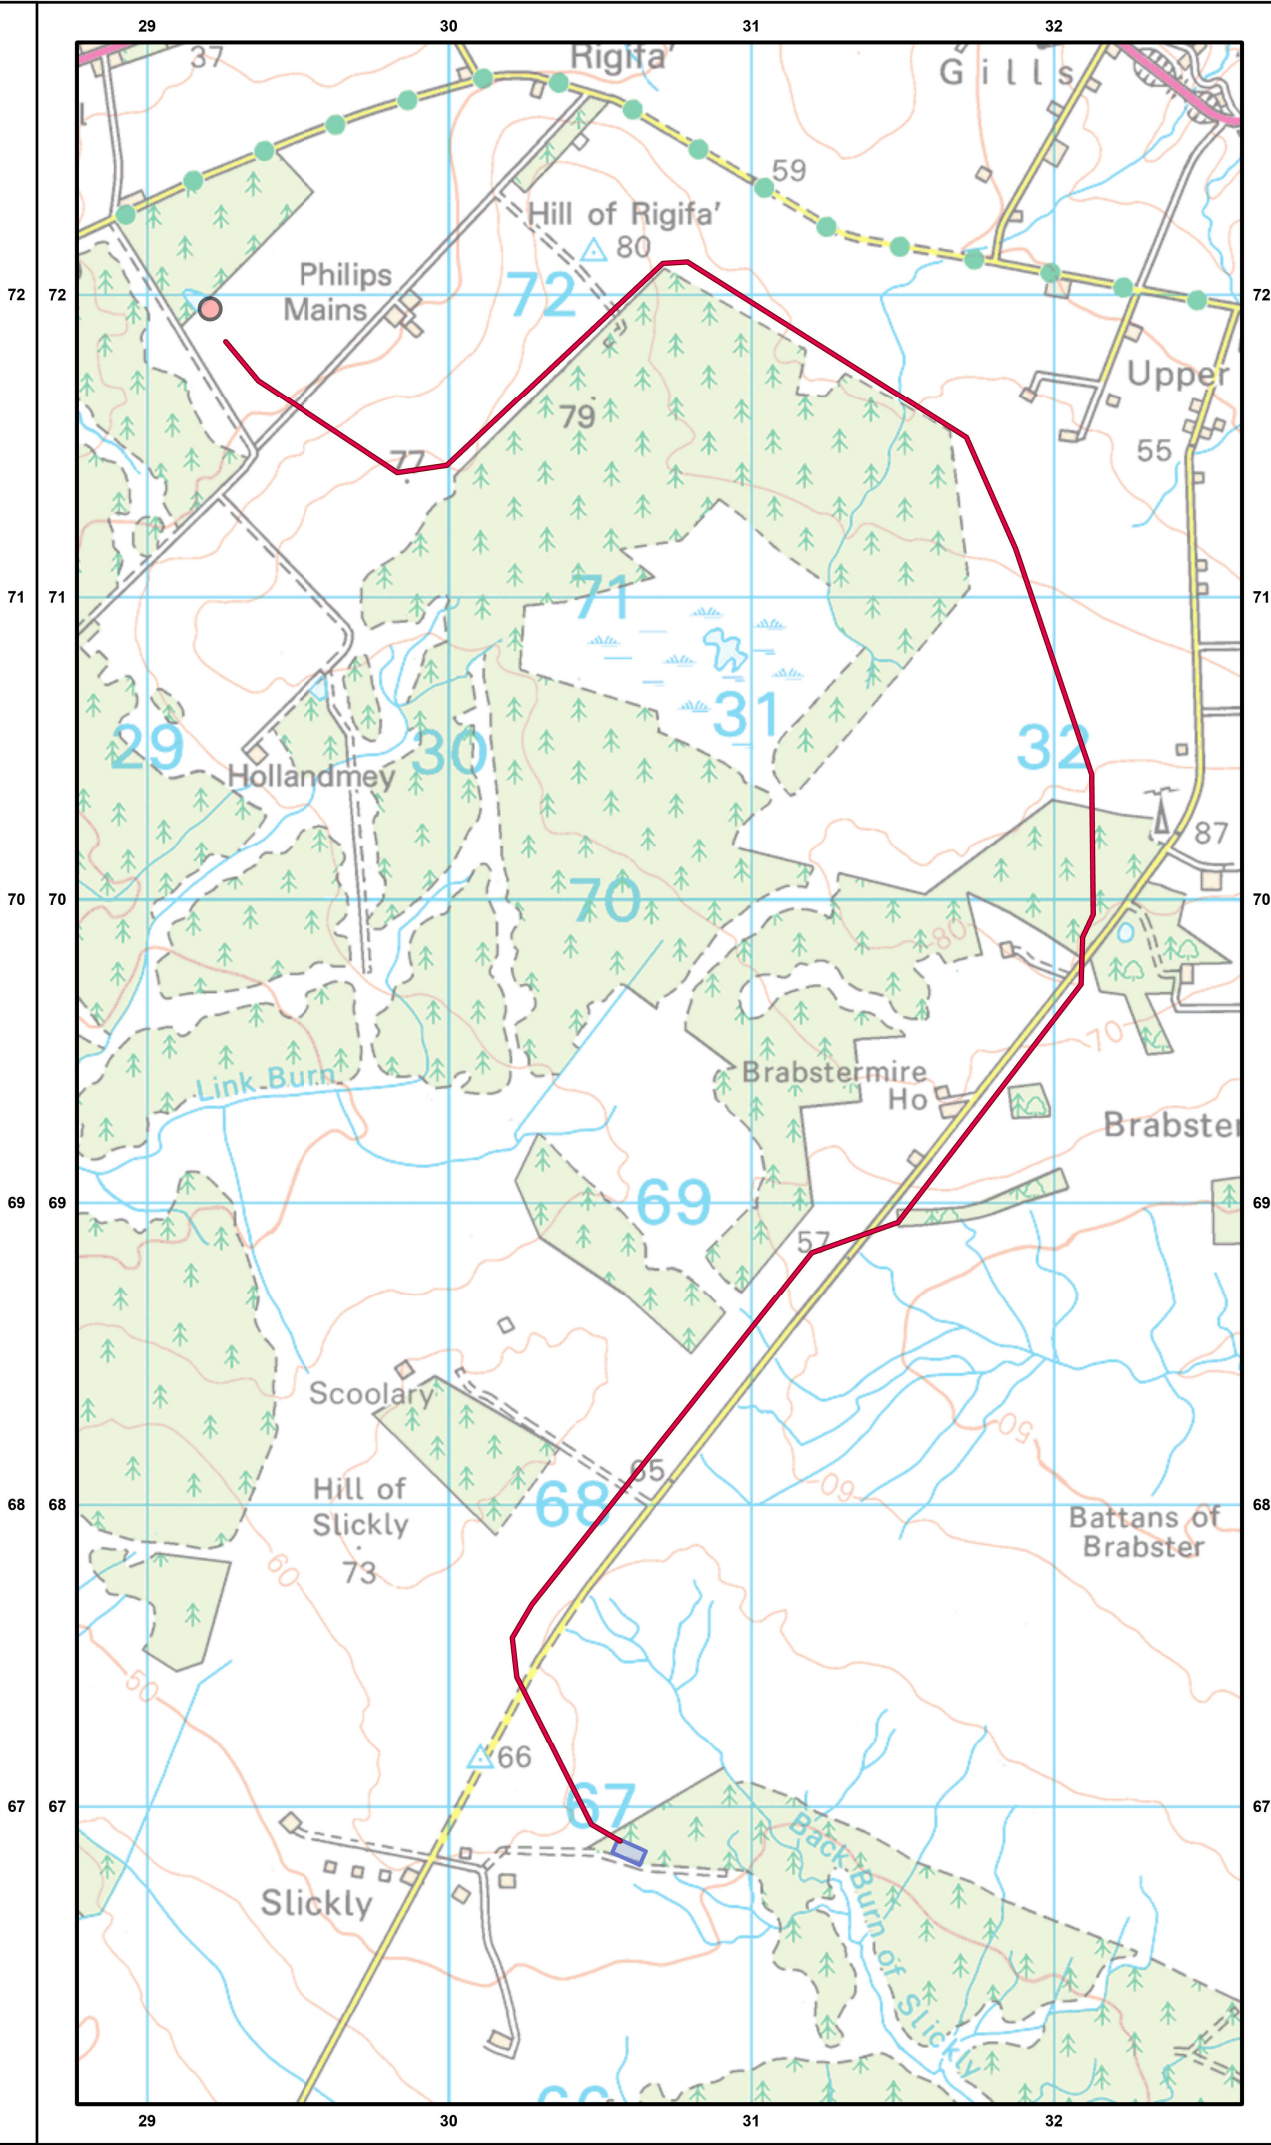


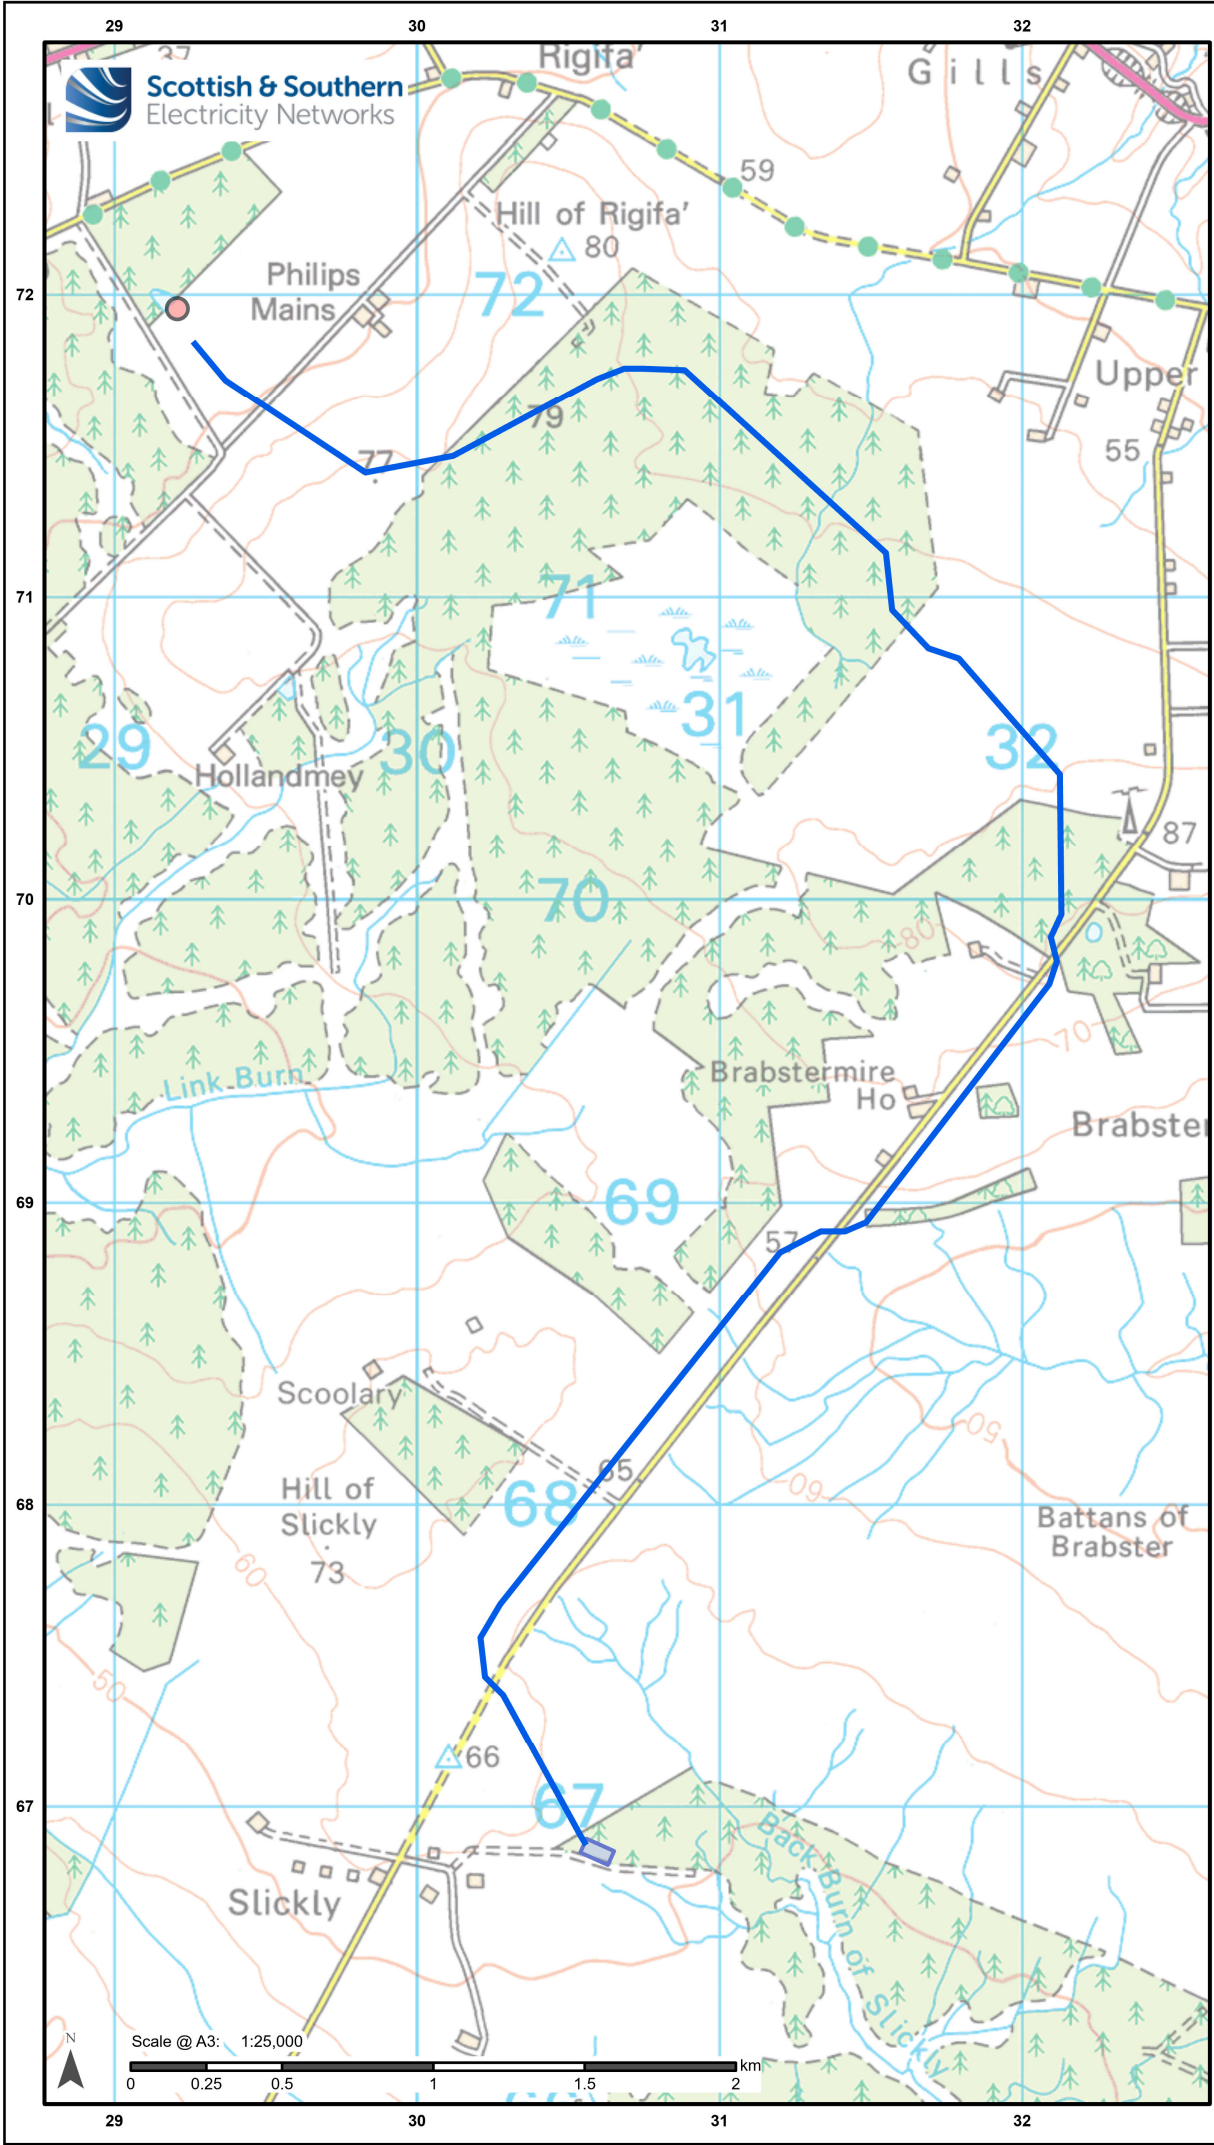

Legend

- Proposed Alignment - Design Freeze
- Preferred Alignment
- Slickly Substation
- Gills Bay 132kV Switching Station

Reproduced by permission of Ordnance Survey on behalf of HMSO.
Crown copyright and database right 2025 all rights reserved.
Ordnance Survey Licence number 0100022432.

Project No: LT000355
Project: Slickly Wind Farm OHL Connection
Title: Design Evolution
Drawn by: RD
Date: 06/08/2025
Drawing: 1620014541-RAM-MA-IA-00000-ForInfoAlignmentComparison_02