


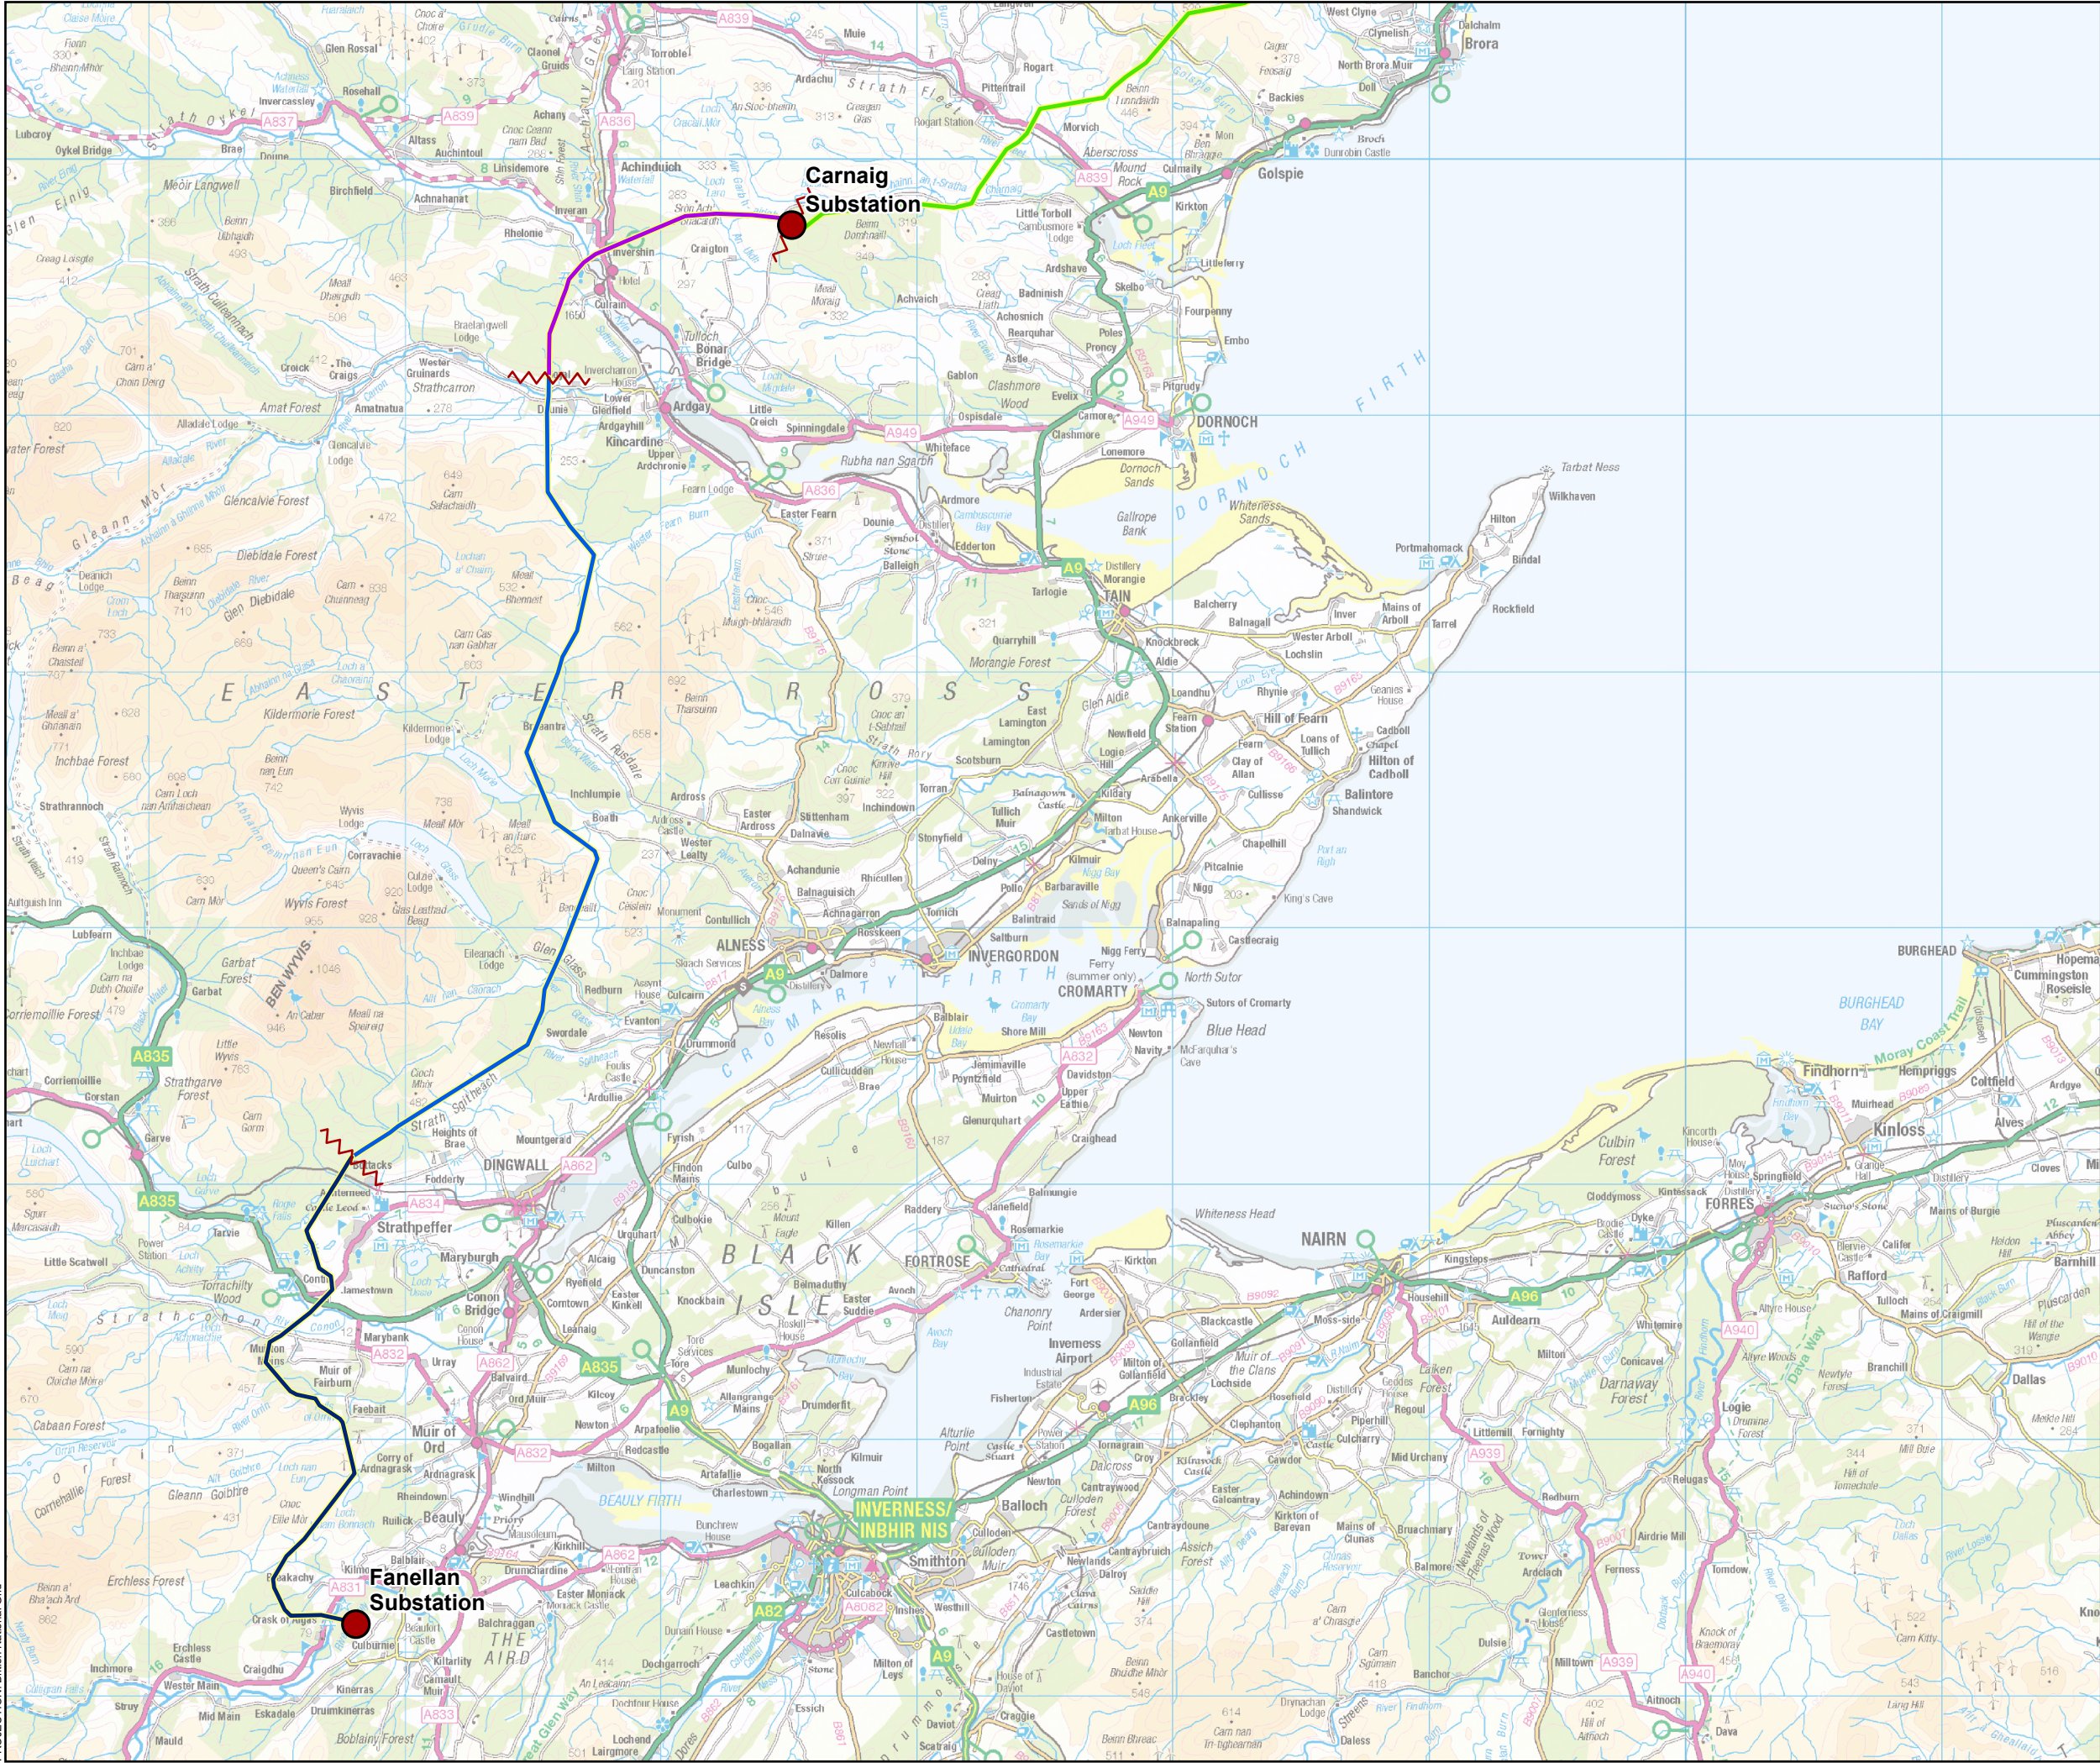

Substation

Alignment Section B

Alignment Section C

Alignment Section D

Alignment Section E

Alignment Section Break

02 Kilometres

02 Kilometres

SCALE: See Scale Bar

VERSION: A02

SIZE: A3

DRAWN: BW

PROJECT: 0720281

CHECKED: ES

DATE: 05/06/2025

APPROVED: KG

ERM

Scottish & Southern
Electricity Networks

TRANSMISSION

Figure 1.1 - 3

Spittal - Loch Buidhe - Beauly 400 kV OHL

Connection

Overview of the Proposed Development

PROJECTION: British National Grid

© Landmark Information Group Limited and/or its Data Suppliers (All rights reserved 2010)

Path: Z:\London\Projects\0652629 - SSE Beauly to Loch Buidhe\Maps\0720281 - SLBB - Project Mapping.aprx / 0720281 - SLBB - EIA - Overview - Project Overview - A01