


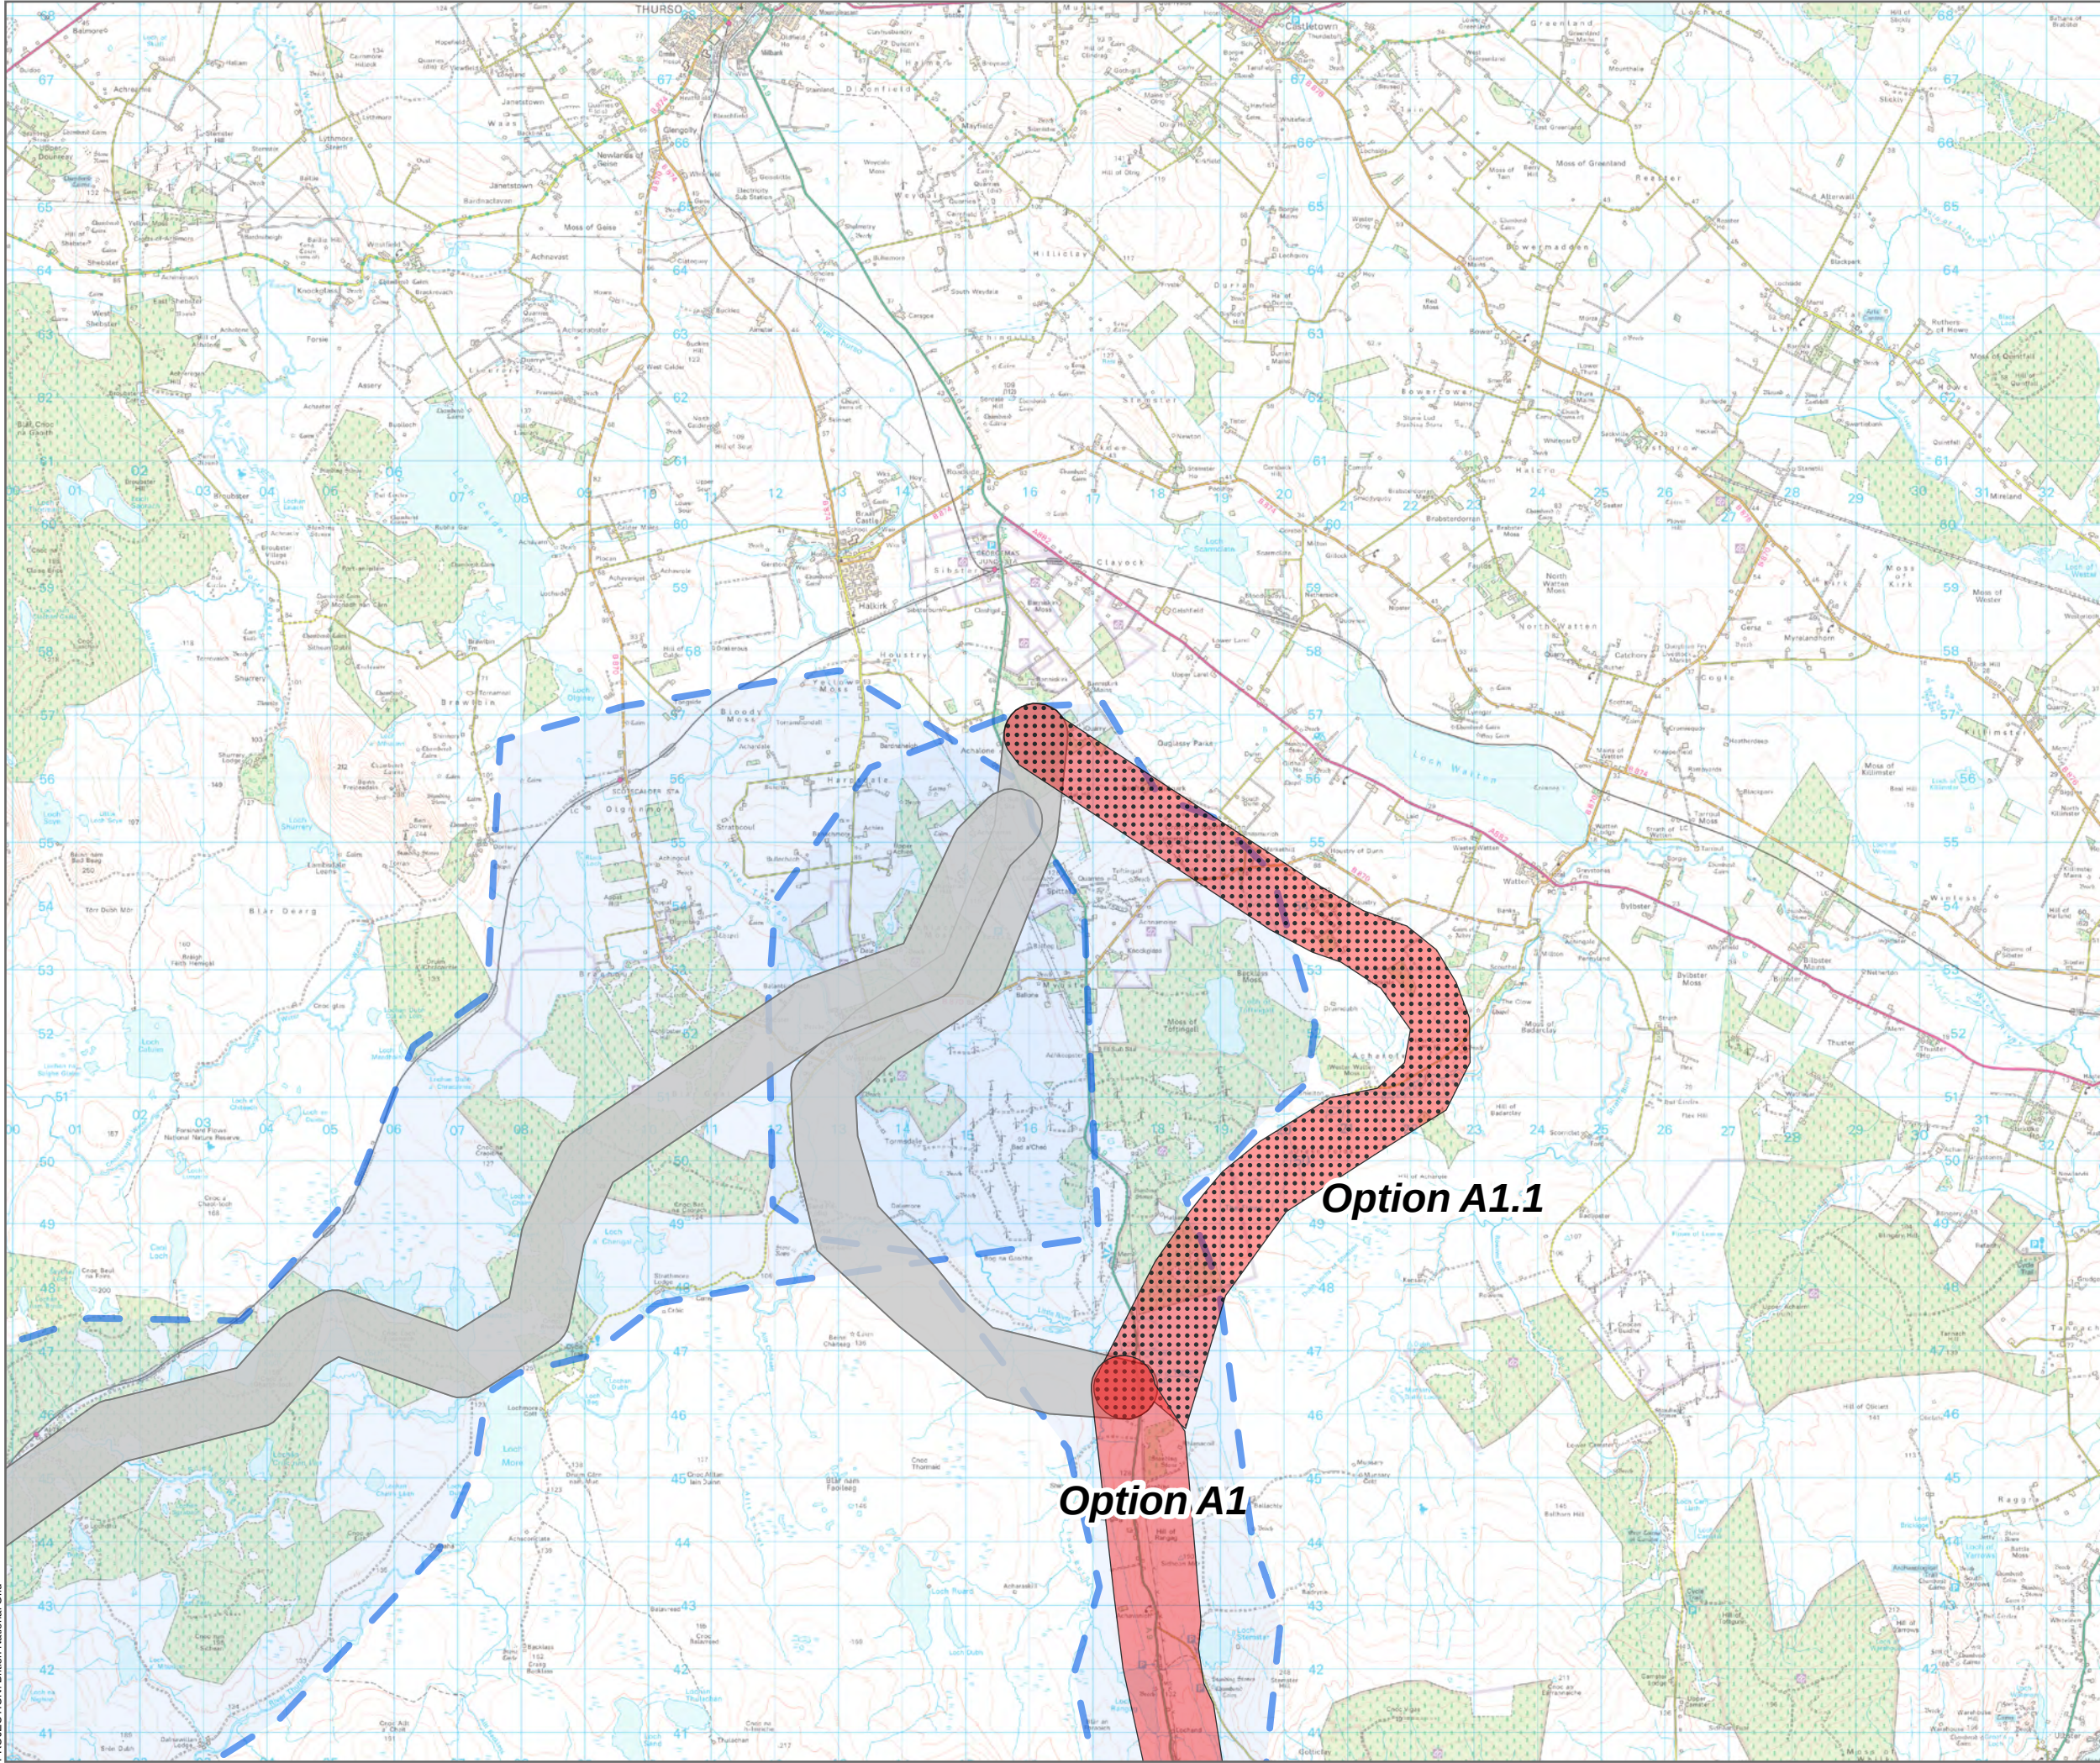

Preferred Routes


- Option A1
- Option A1.1
- Non-Preferred Routes
- Corridor

0 1 2 3 4 5
Kilometres

N


SCALE: See Scale Bar	VERSION: A01
SIZE: A3	DRAWN: DN
PROJECT: 0720281	CHECKED: BM
DATE: 07/08/2025	APPROVED: KG

Figure 4.2 - 1
Spittal - Loch Buidhe - Beauly 400 kV OHL
Connection
Route Options

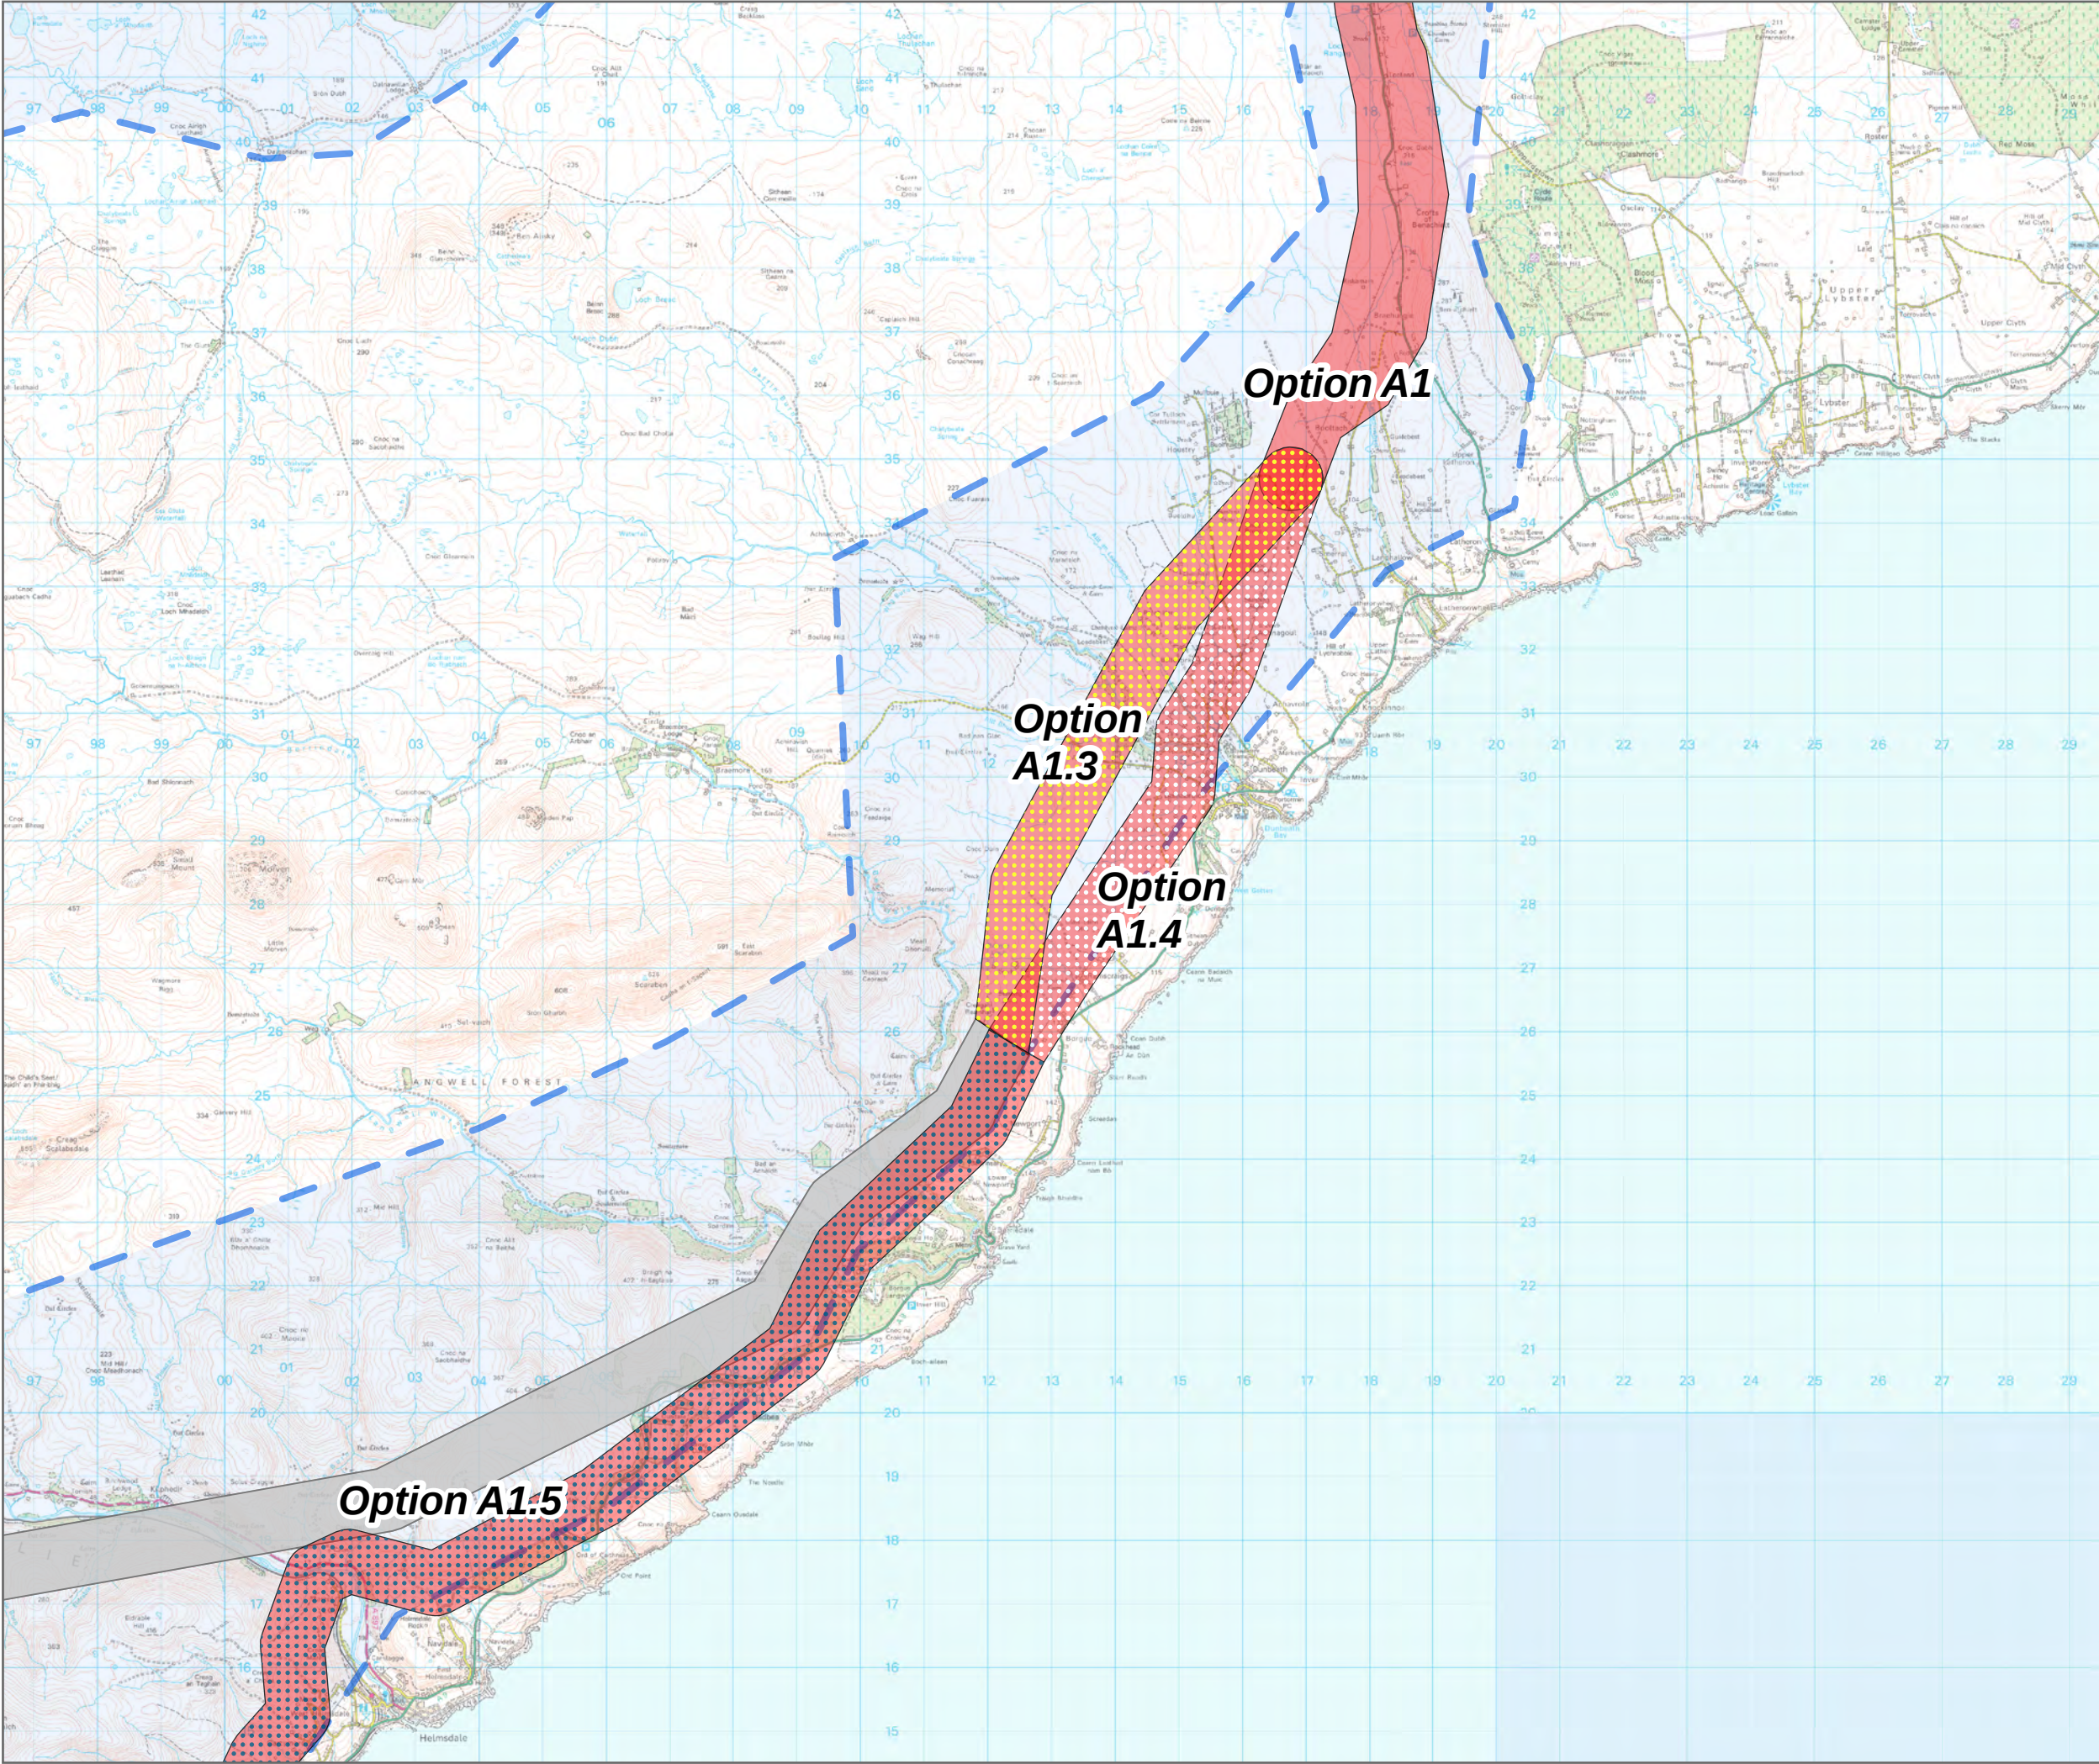


Preferred Routes

- Option A1
- Option A1.3
- Option A1.4
- Option A1.5
- Non-Preferred Routes
- Corridor

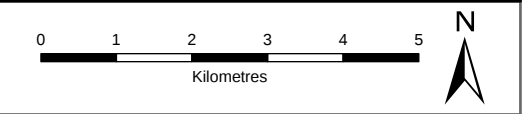

SCALE: See Scale Bar	VERSION: A01
SIZE: A3	DRAWN: DN
PROJECT: 0720281	CHECKED: BM
DATE: 07/08/2025	APPROVED: KG

Figure 4.2 - 2
Spittal - Loch Buidhe - Beauly 400 kV OHL
Connection
Route Options

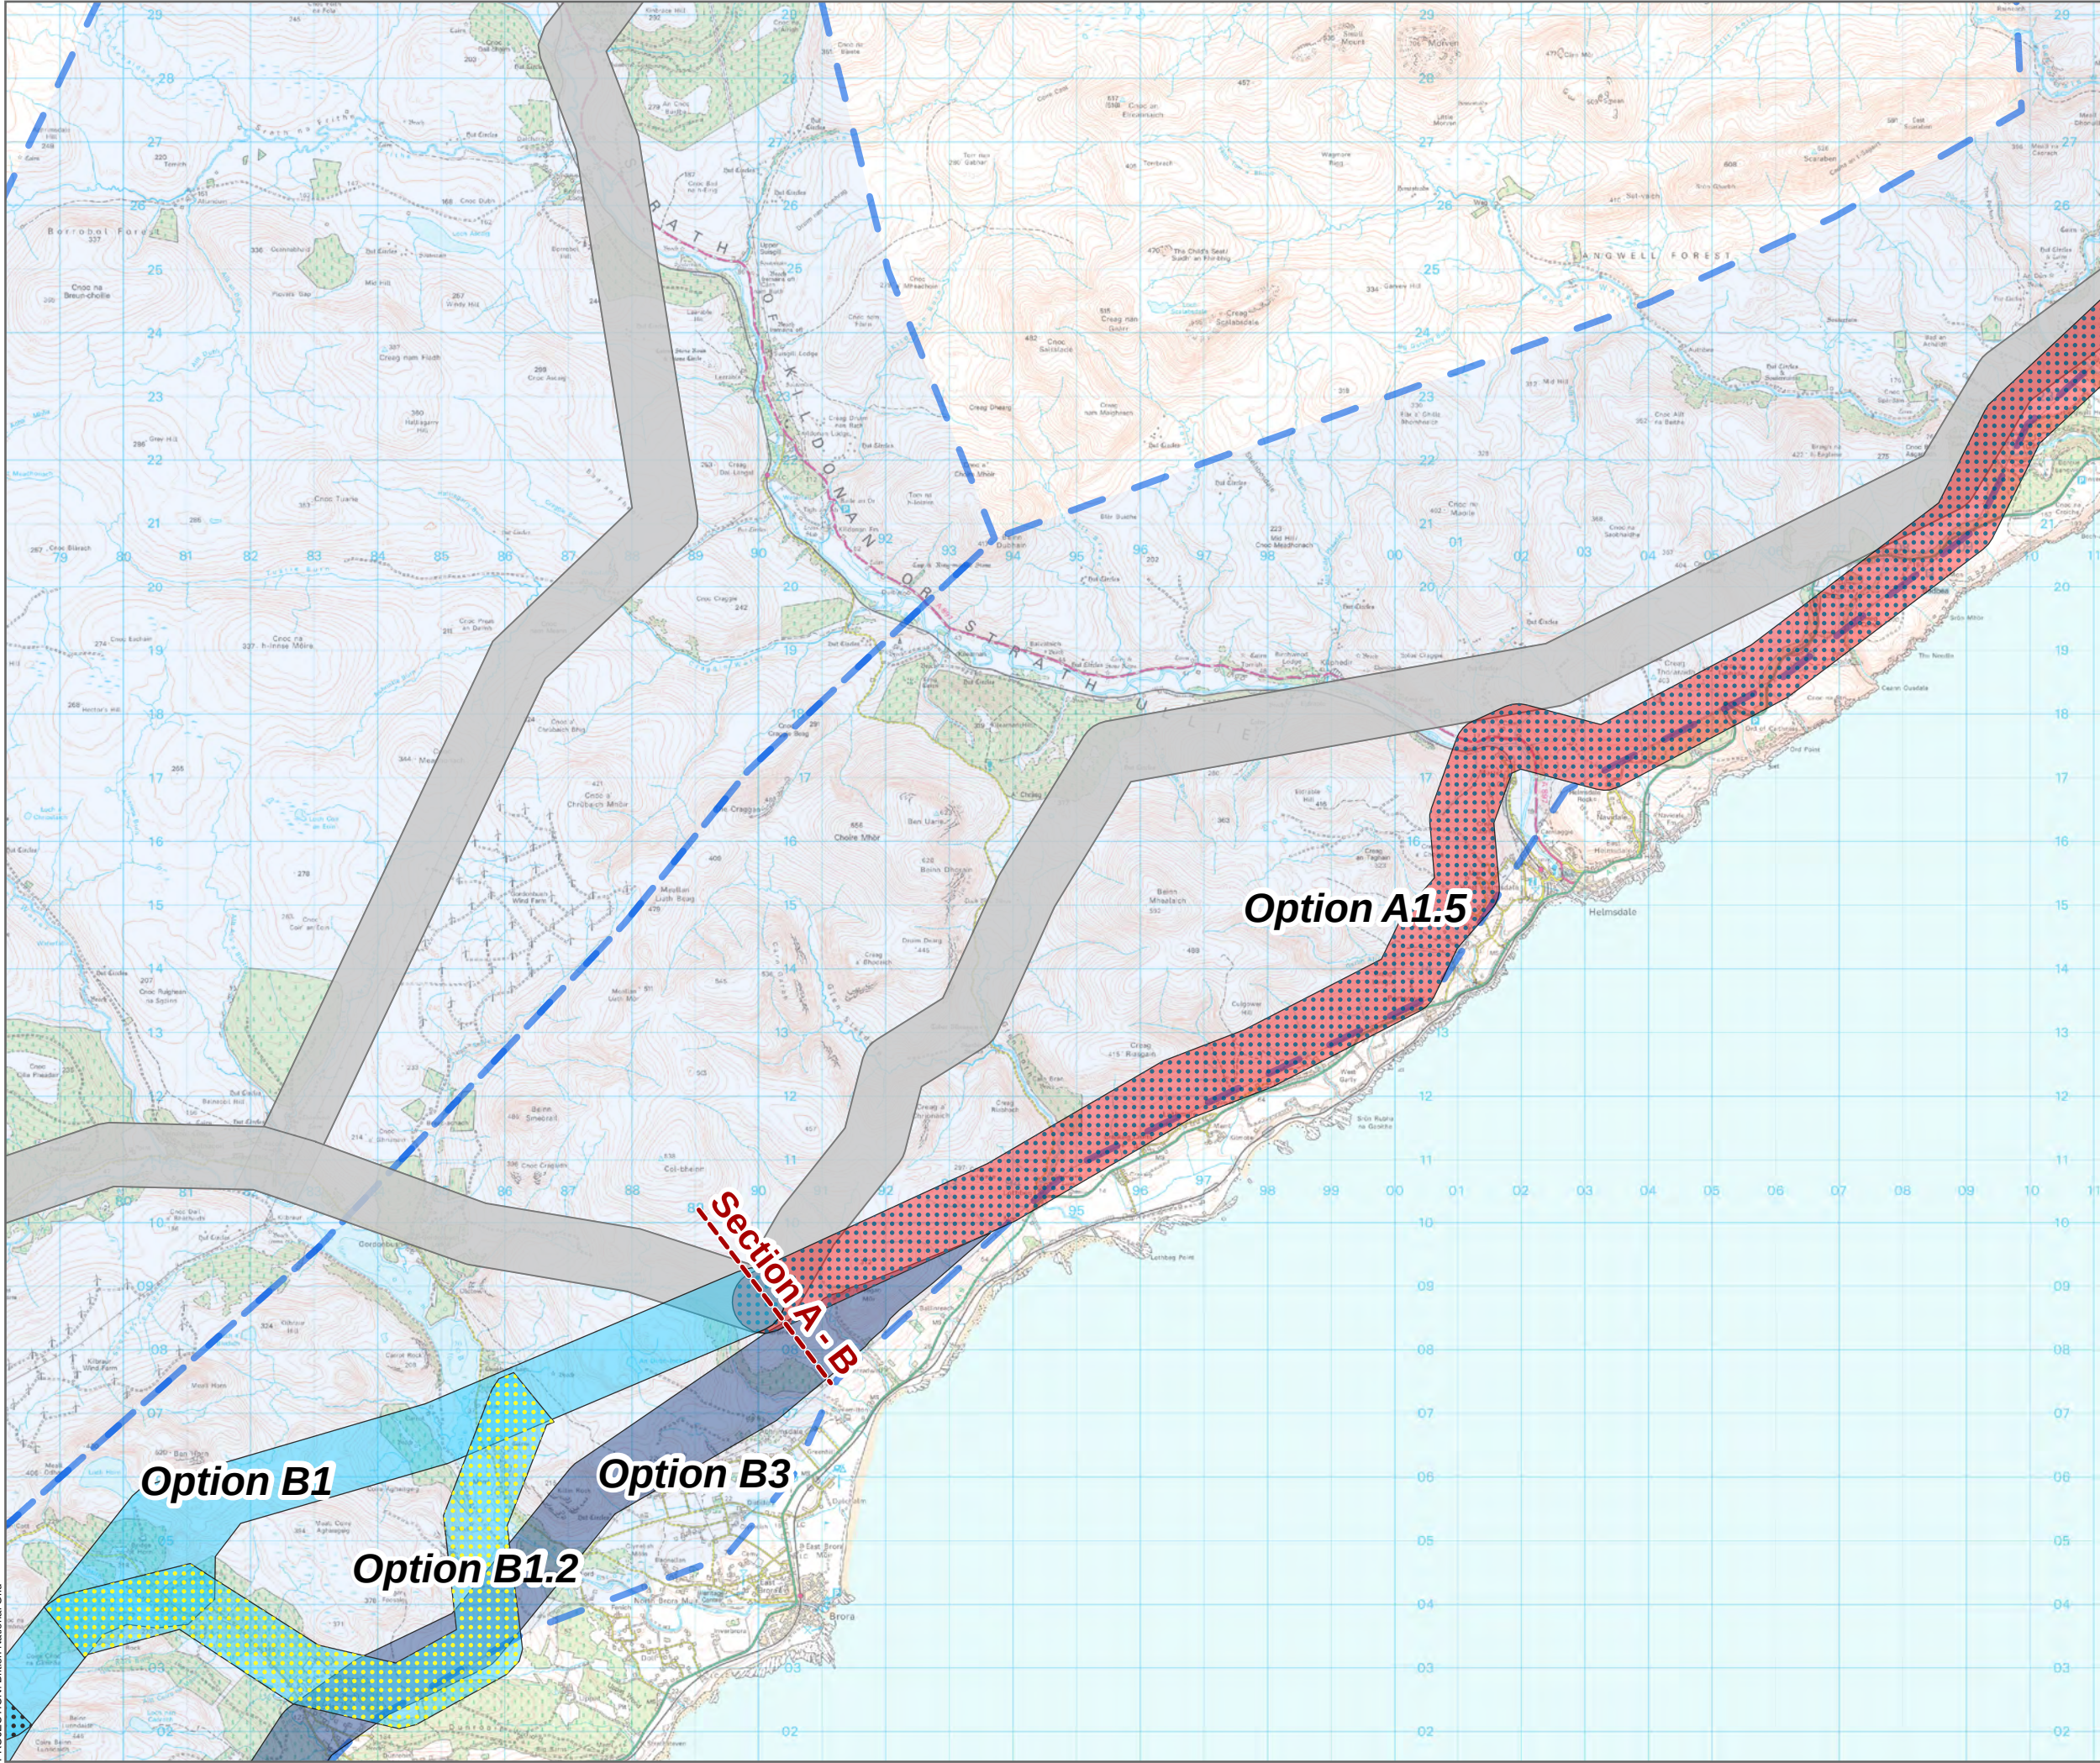

--- Alignment Section Break

Preferred Routes


- Option A1.5
- Option B1
- Option B1.1
- Option B1.2
- Option B3
- Non-Preferred Routes
- Corridor

0 1 2 3 4 5
Kilometres

N

SCALE: See Scale Bar	VERSION: A01
SIZE: A3	DRAWN: DN
PROJECT: 0720281	CHECKED: BM
DATE: 07/08/2025	APPROVED: KG

Figure 4.2 - 3
Spittal - Loch Buidhe - Beauly 400 kV OHL
Connection
Route Options

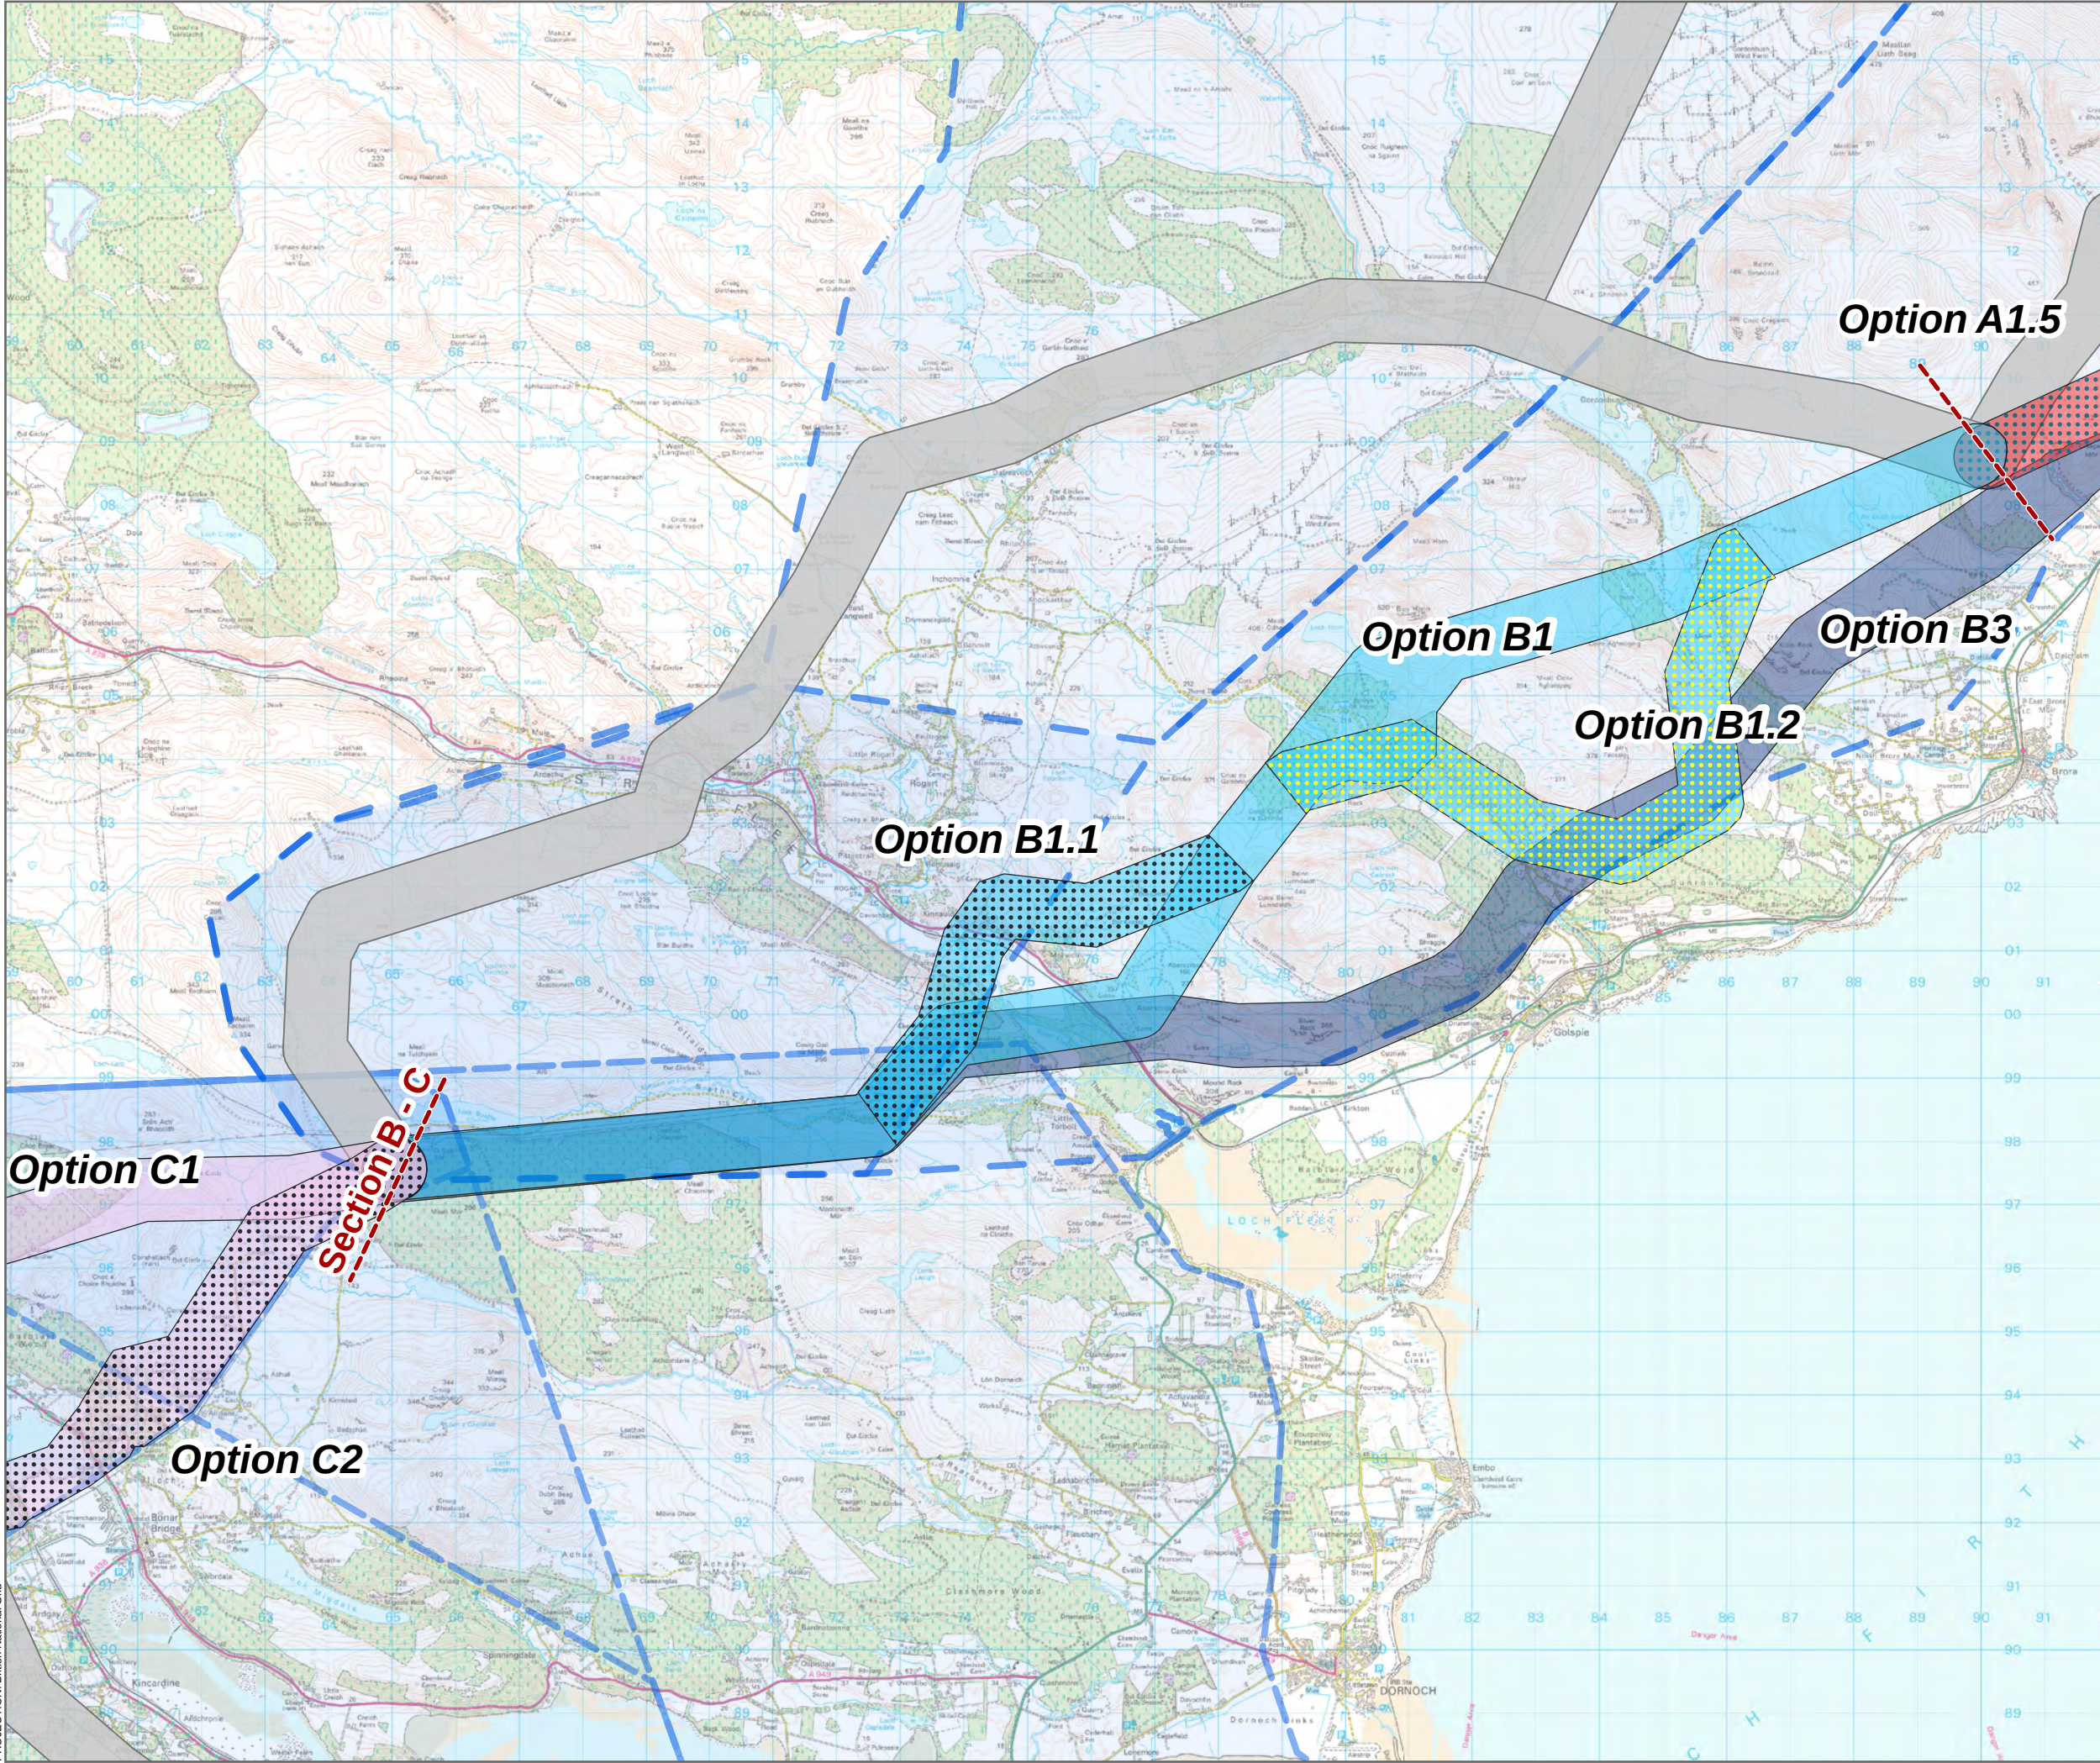

--- Alignment Section Break

Preferred Routes


- Option A1.5
- Option B1
- Option B1.1
- Option B1.2
- Option B3
- Option C1
- Option C2
- Non-Preferred Routes
- Corridor


0 1 2 3 4 5
Kilometres

N

SCALE: See Scale Bar	VERSION: A01
SIZE: A3	DRAWN: DN
PROJECT: 0720281	CHECKED: BM
DATE: 07/08/2025	APPROVED: KG

Figure 4.2 - 4
Spittal - Loch Buidhe - Beauly 400 kV OHL
Connection
Route Options

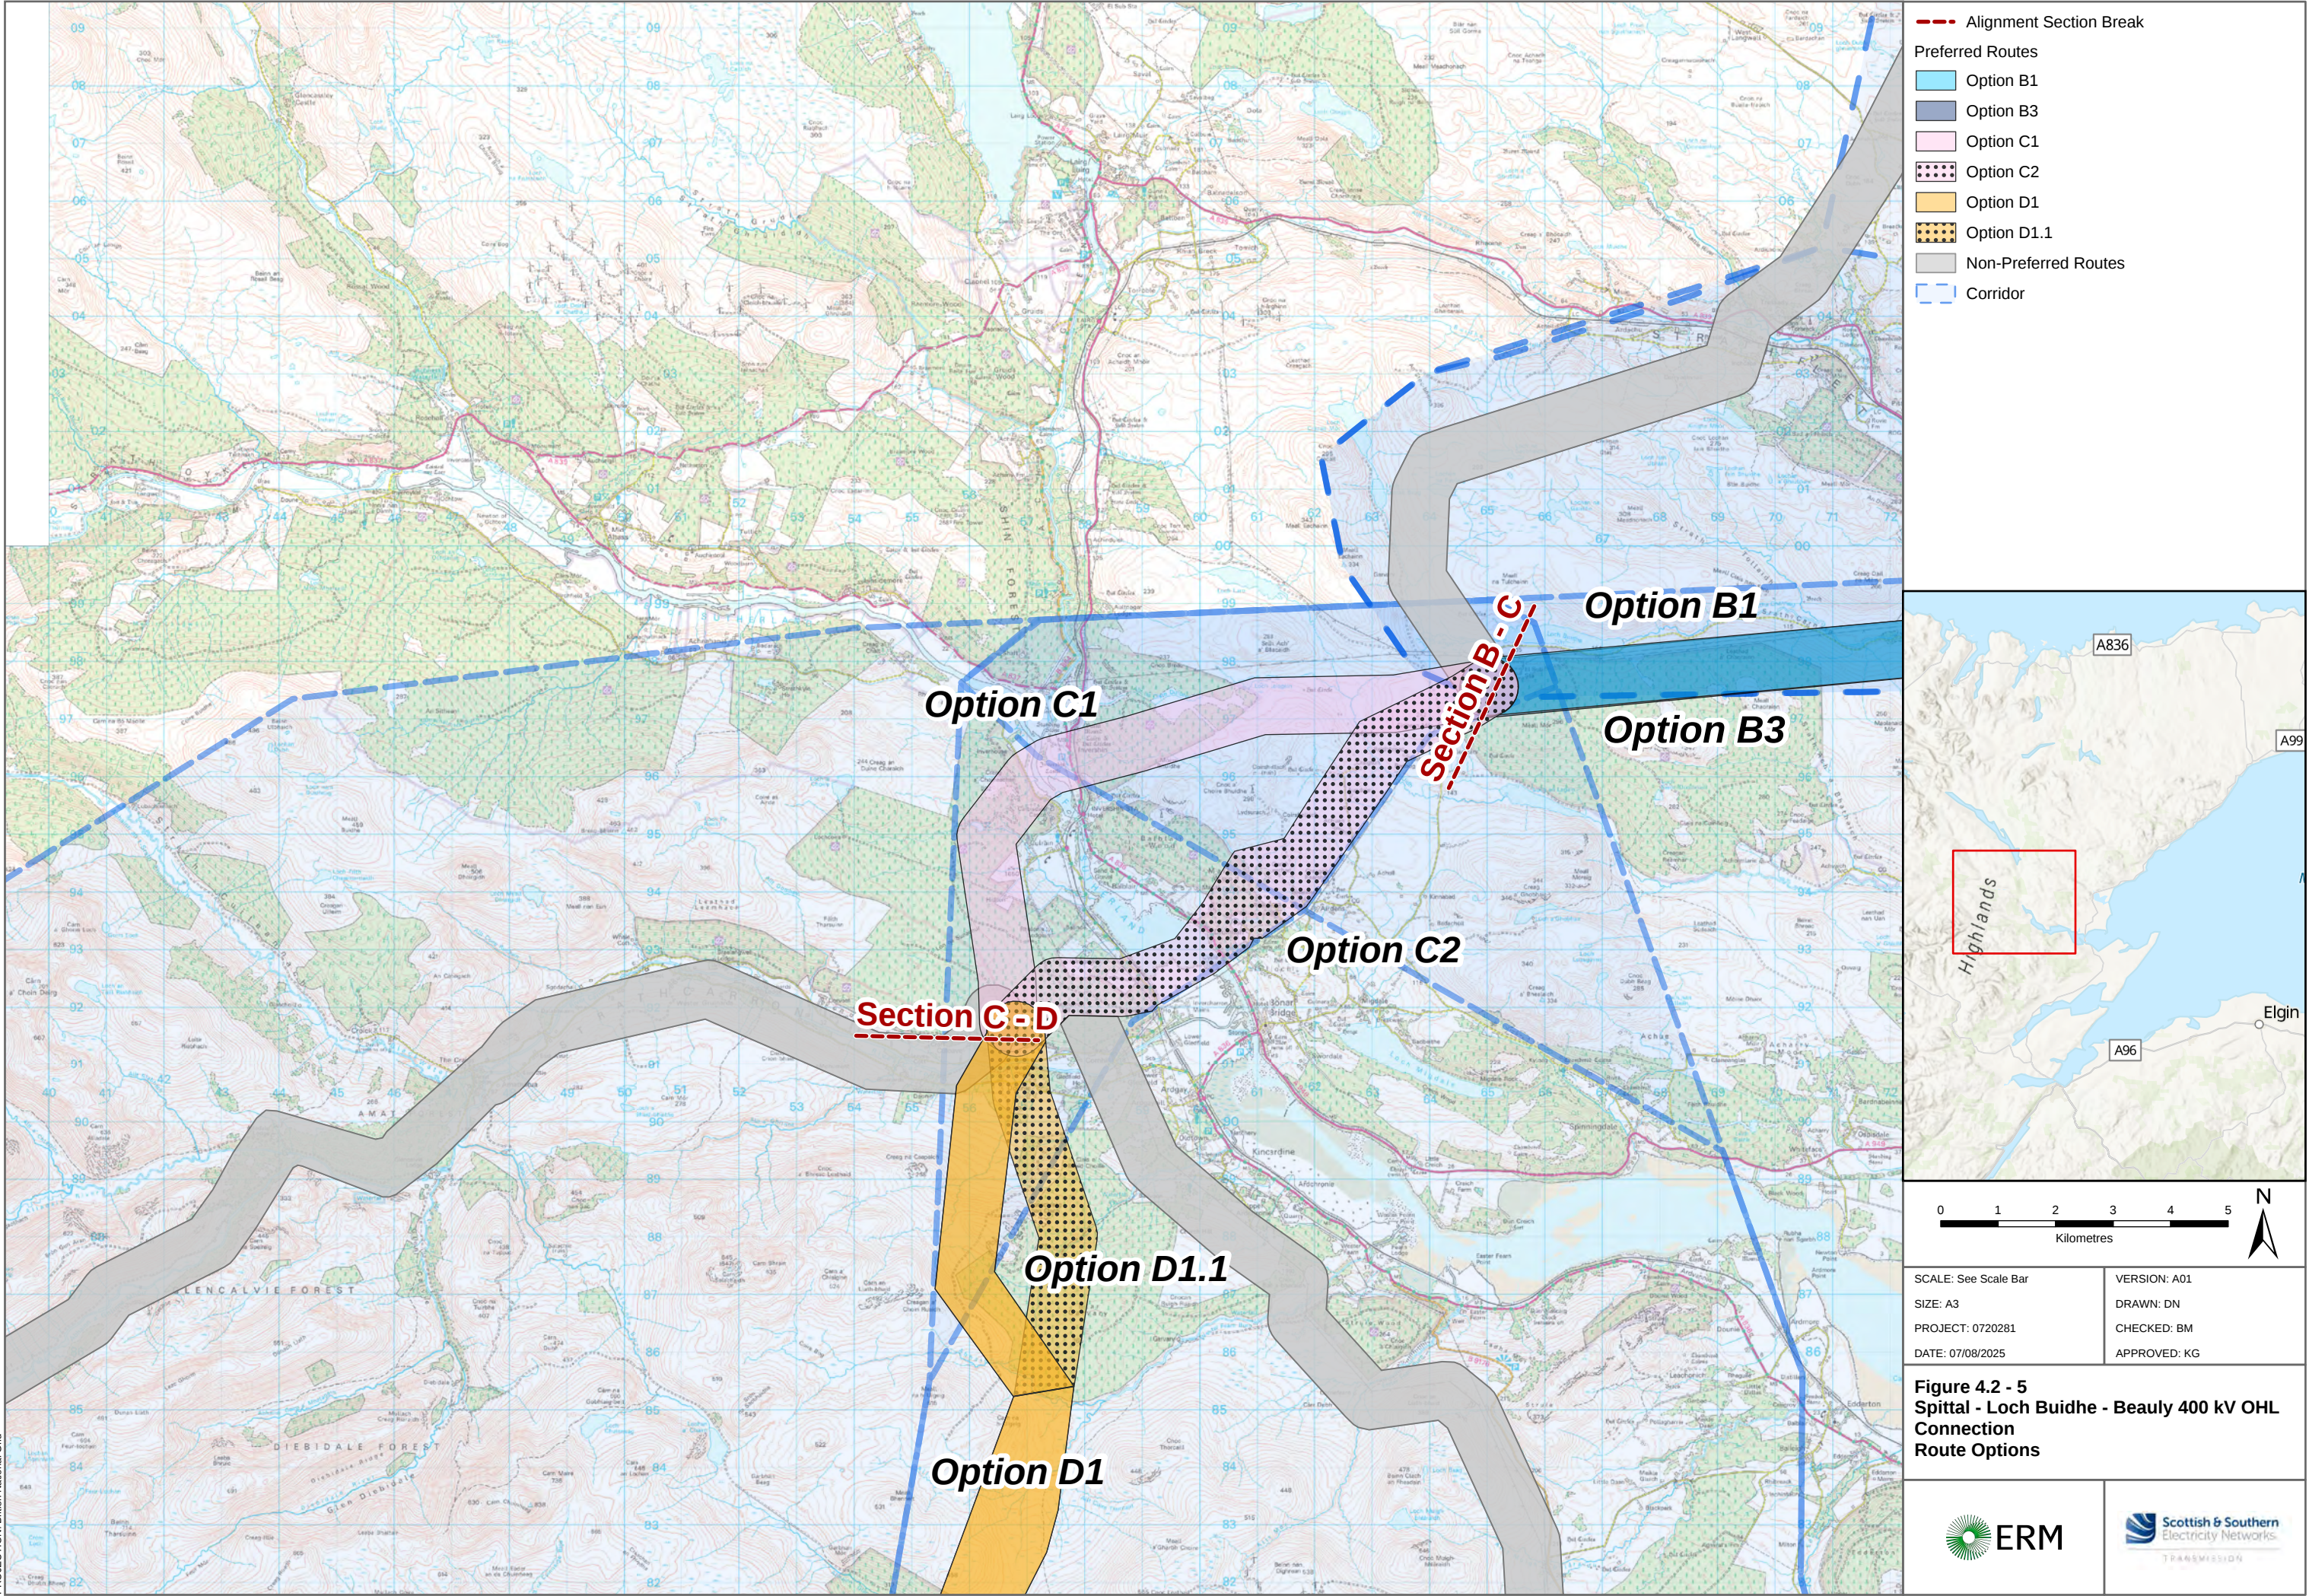

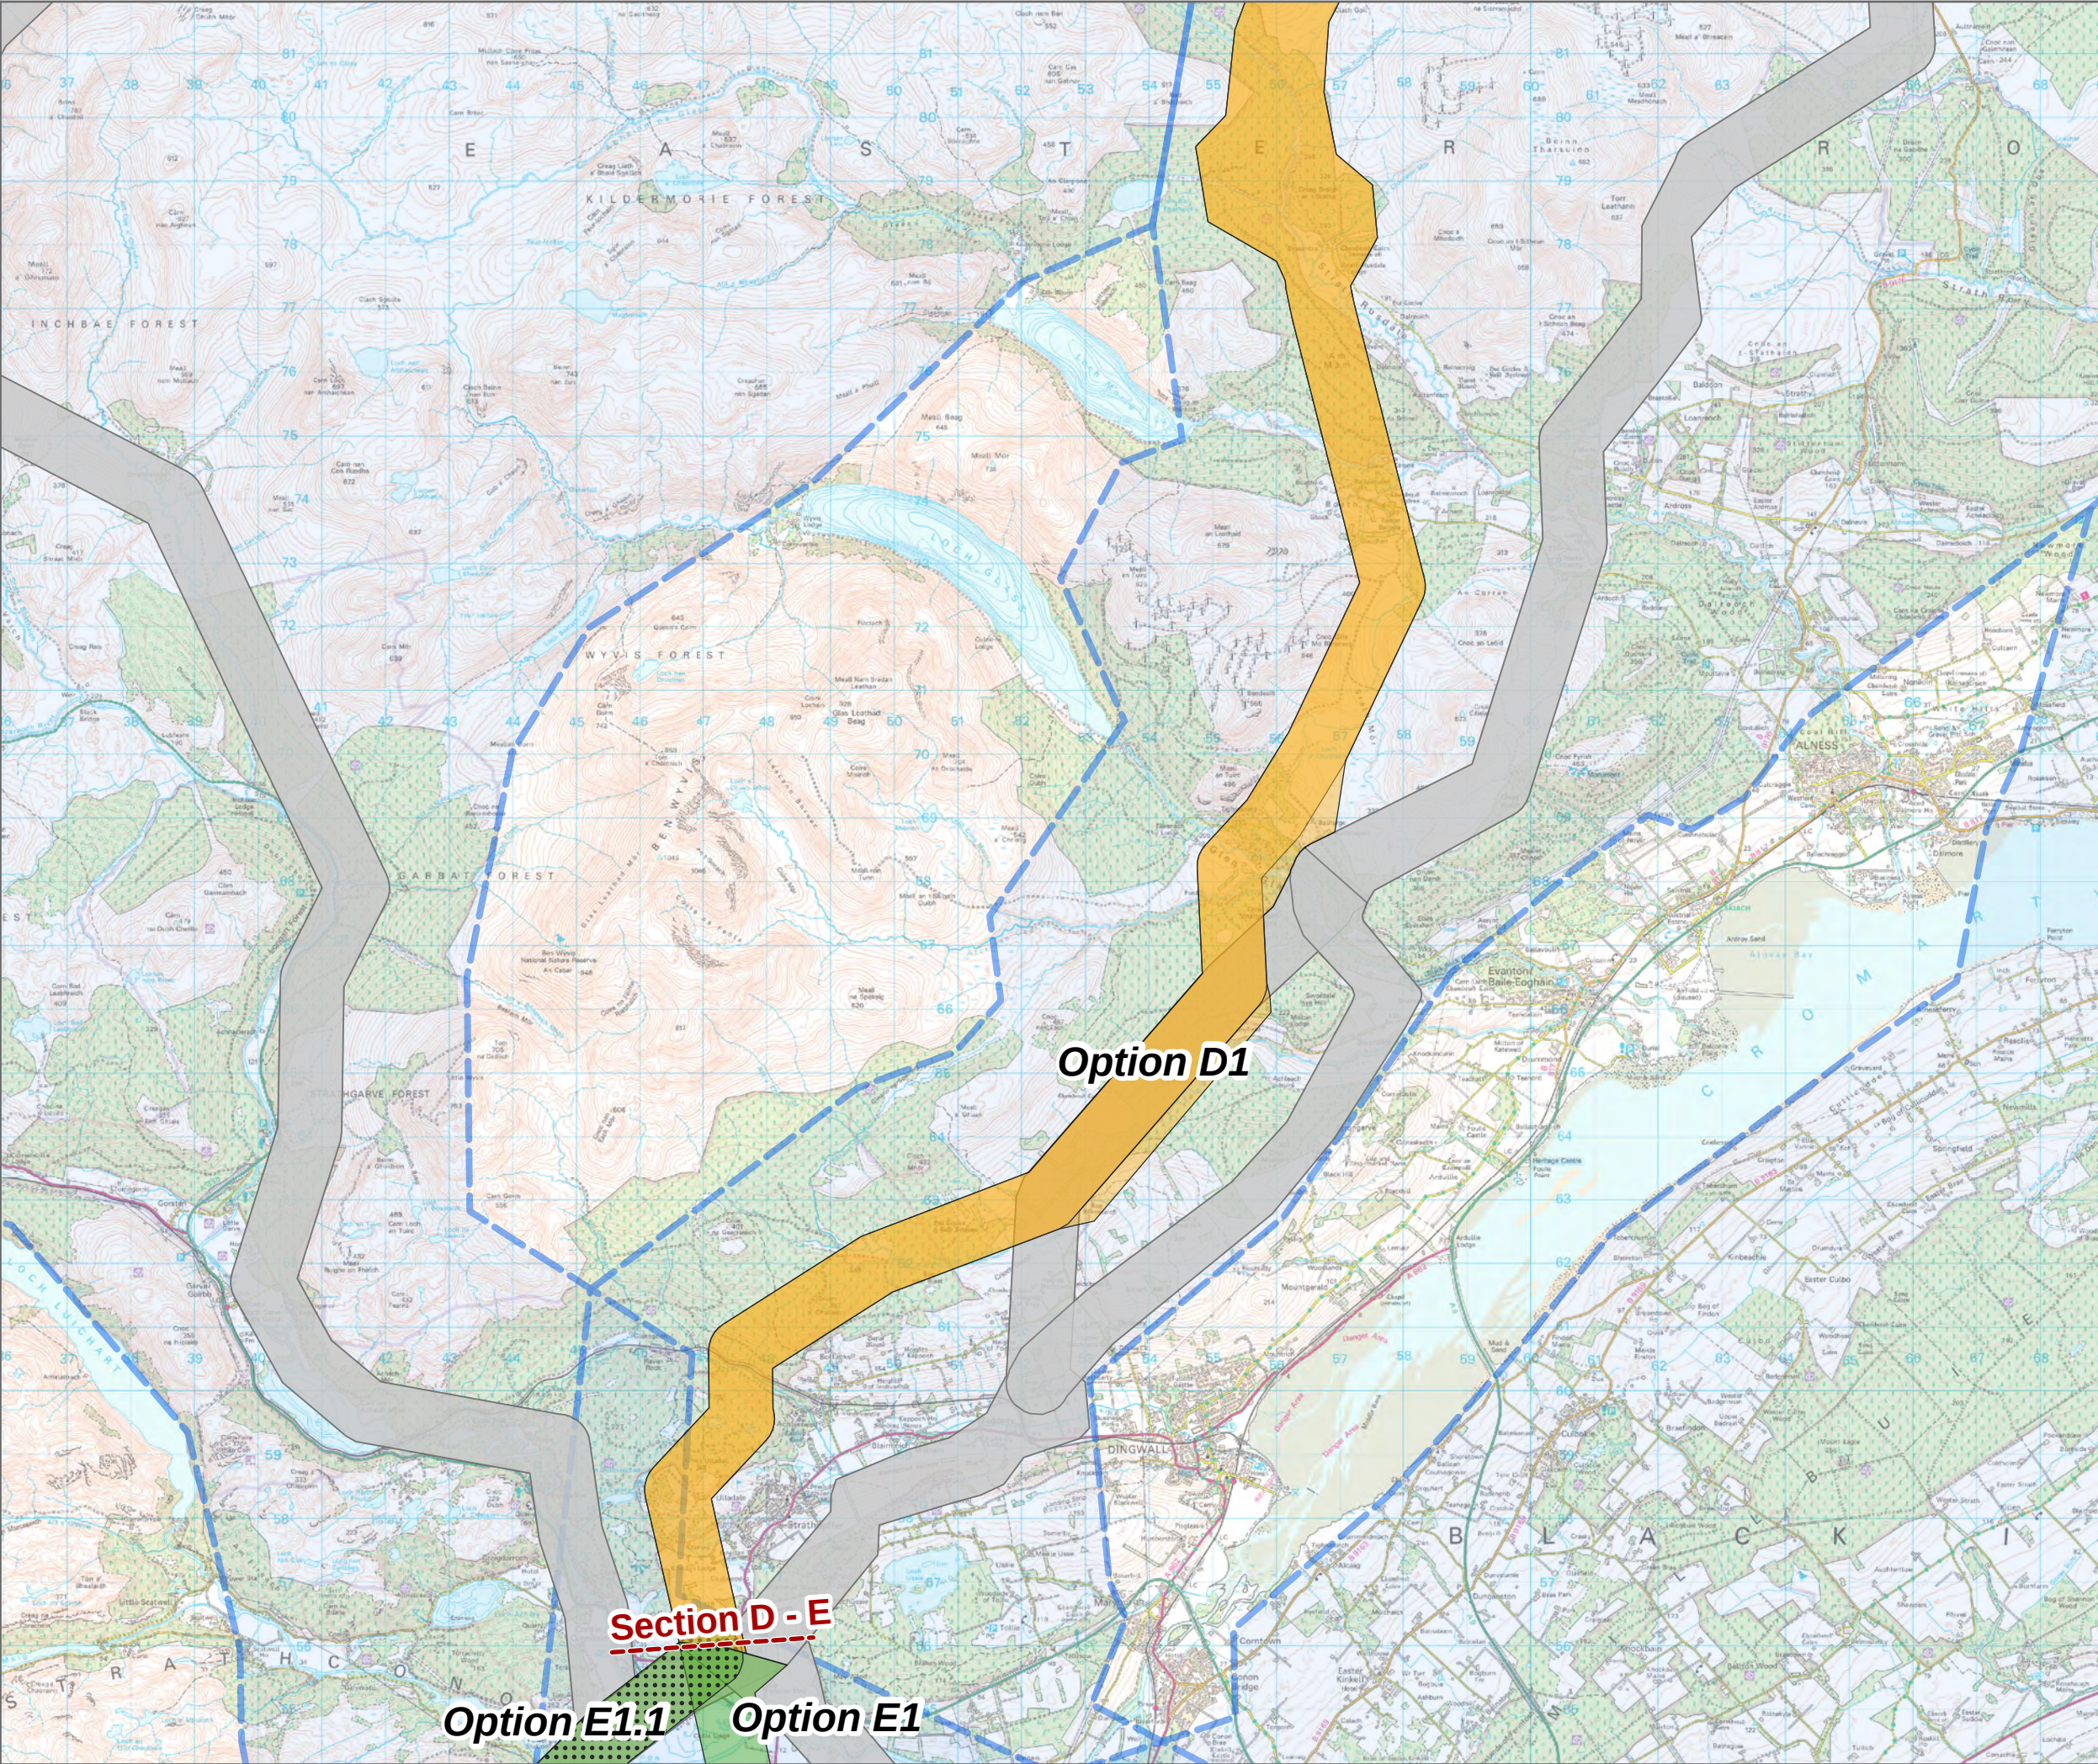

--- Alignment Section Break

Preferred Routes


- Option D1
- Option E1
- Option E1.1
- Non-Preferred Routes
- Corridor

0 1 2 3 4 5
Kilometres


N

SCALE: See Scale Bar	VERSION: A01
SIZE: A3	DRAWN: DN
PROJECT: 0720281	CHECKED: BM
DATE: 07/08/2025	APPROVED: KG

Figure 4.2 - 6
Spittal - Loch Buidhe - Beaulieu 400 kV OHL
Connection
Route Options

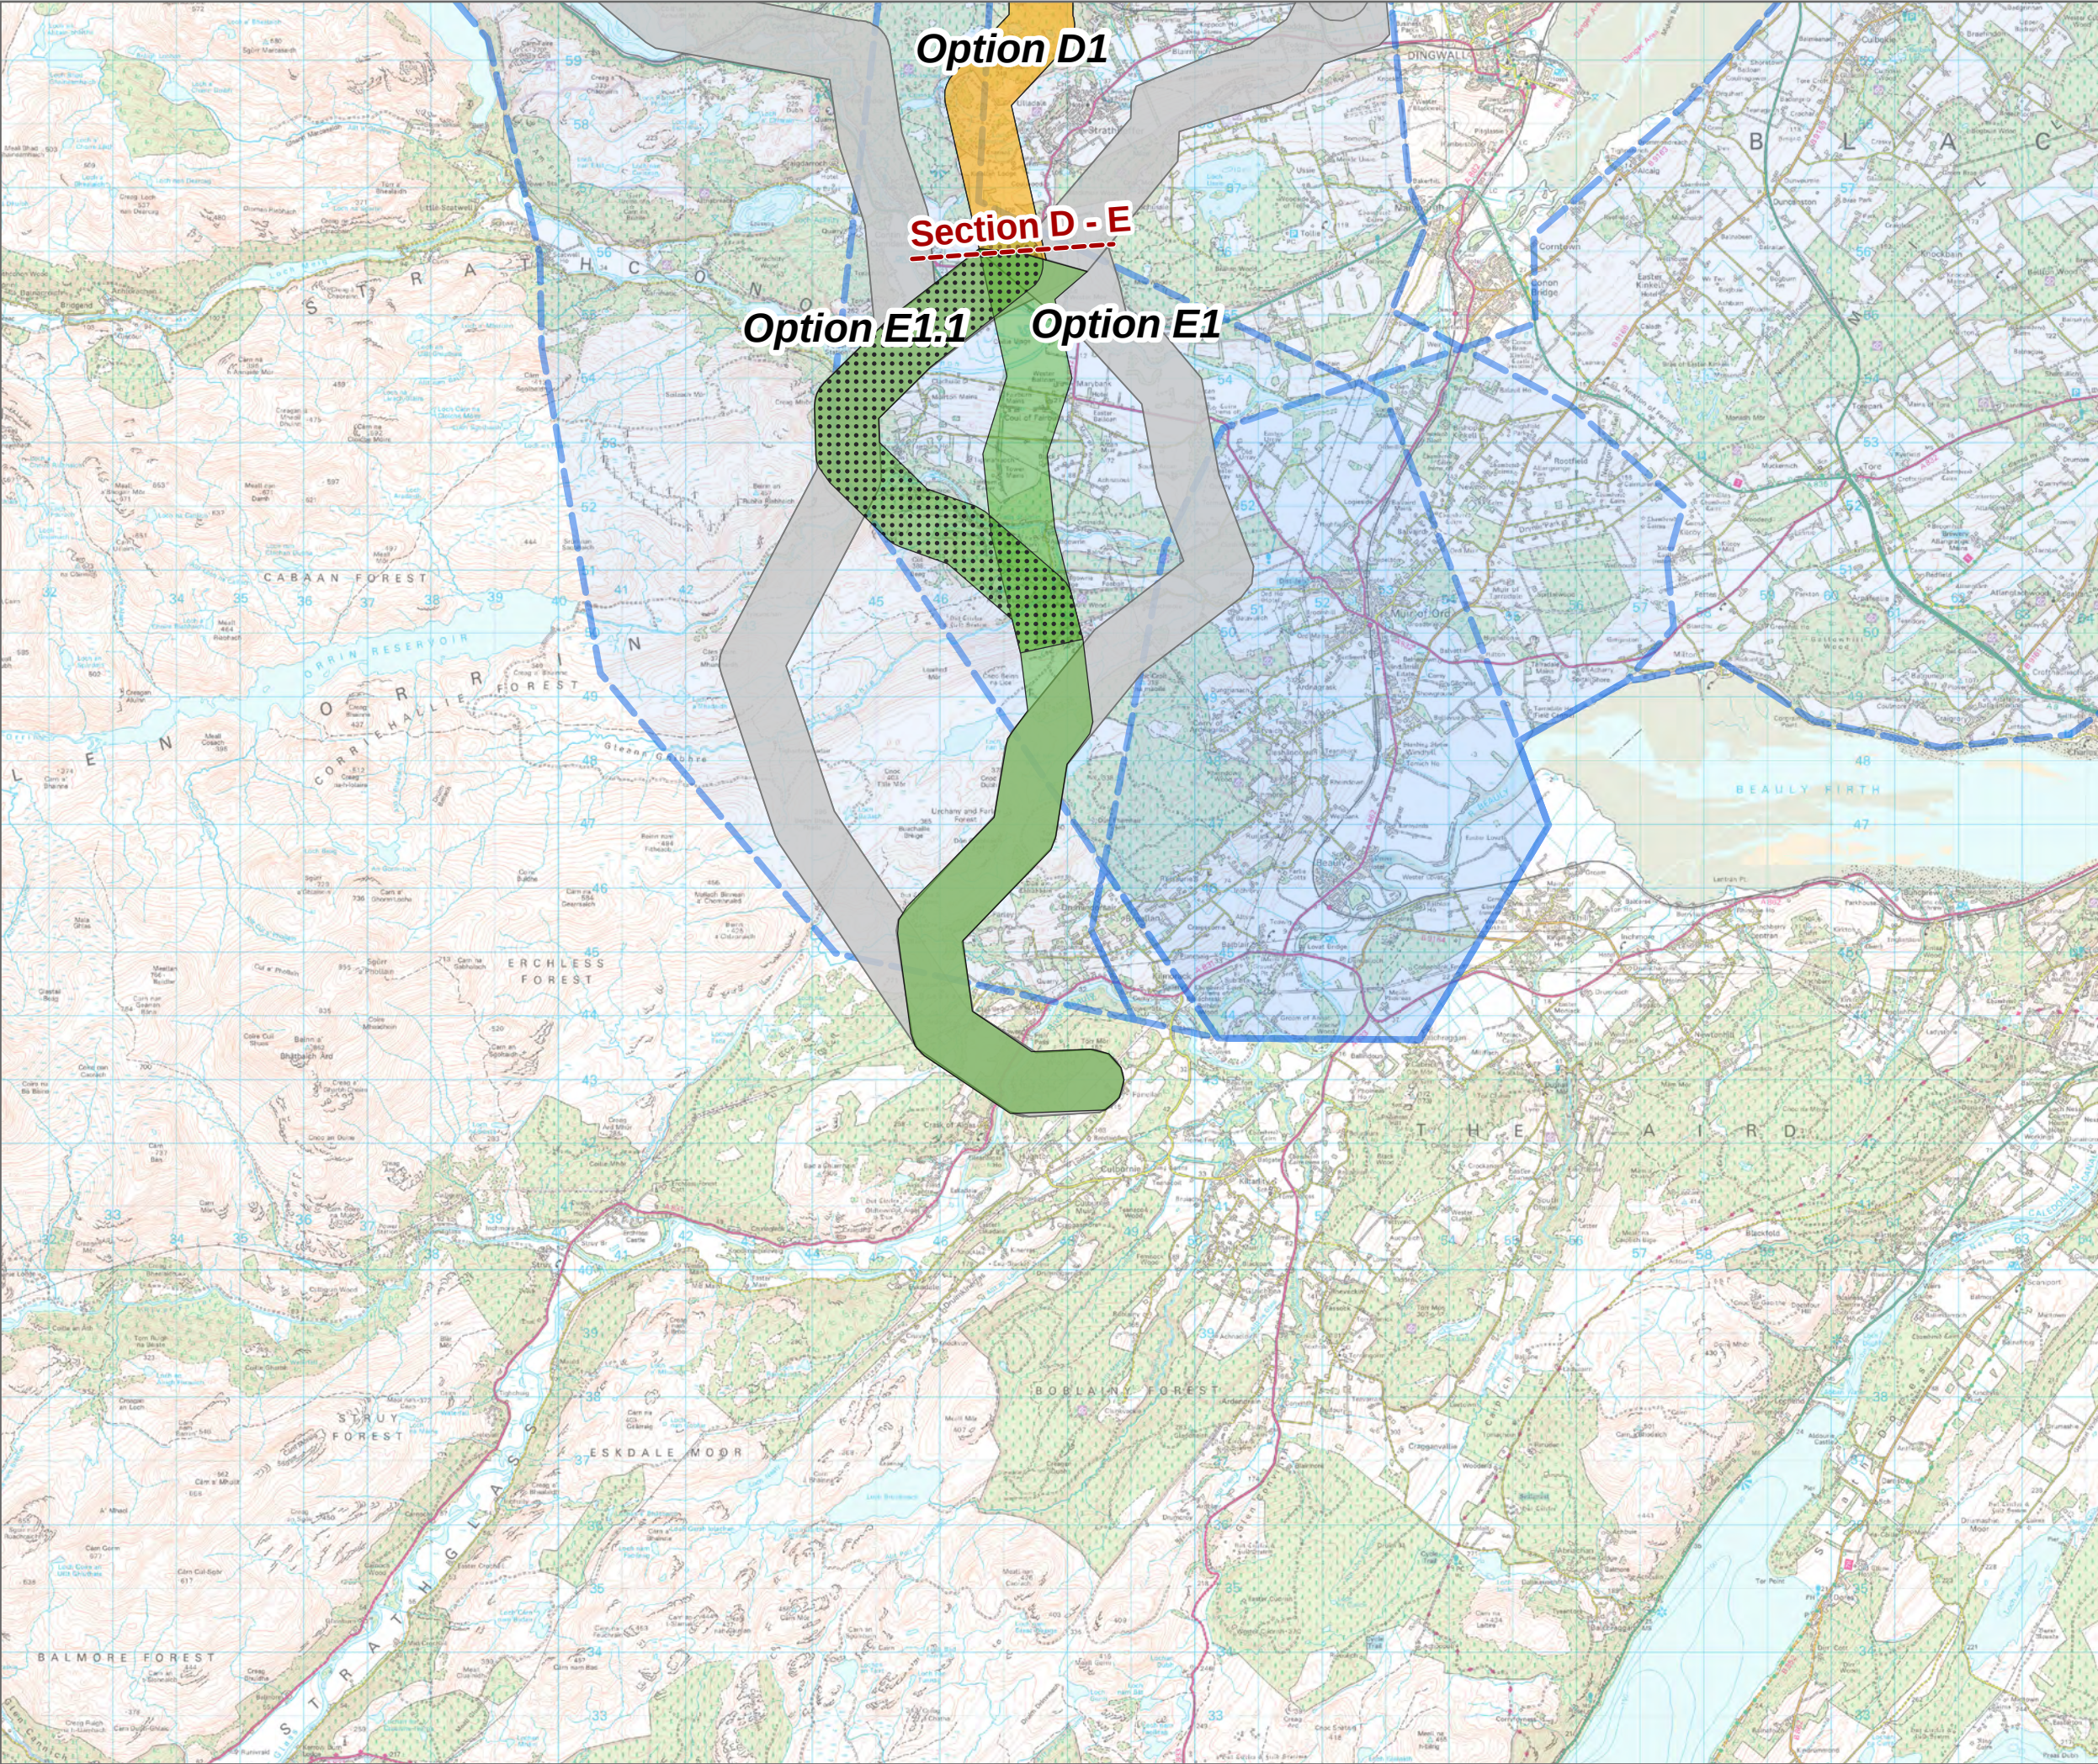

- Alignment Section Break
- Preferred Routes
 - Option D1
 - Option E1
 - Option E1.1
- Non-Preferred Routes
- Corridor

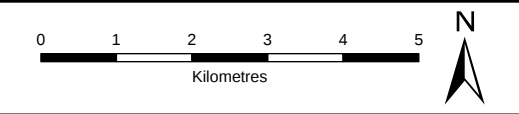

SCALE: See Scale Bar	VERSION: A01
SIZE: A3	DRAWN: DN
PROJECT: 0720281	CHECKED: BM
DATE: 07/08/2025	APPROVED: KG

Figure 4.2 - 7
Spittal - Loch Buidhe - Beaulay 400 kV OHL
Connection
Route Options