

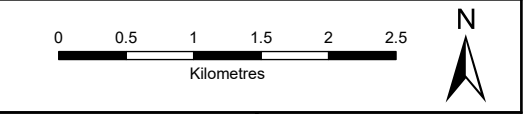


- Tower Location
- Alignment Section A
- Temporary Tower Compound Area
- Equipotential Zone (EPZ) (Pulling Position)
- Temporary Access Track - Trackway Panel
- Temporary Access Track - Cut/Fill
- Temporary Access Track - Floating
- Permanent Access Track - Cut/Fill
- Permanent Access Track - Floating
- Survey Area
- Site Of Special Scientific Interest (SSSI)
- Special Protection Area (SPA)
- Special Area Of Conservation (SAC)
- Ramsar Site
- Flow Country World Heritage Site
- Ancient Woodland Inventory (AWI)
 - Ancient woodlands of semi-natural origin (1a)
 - Long-Established woodlands of plantation origin (2b)
 - Other woodlands on Roy map (3)

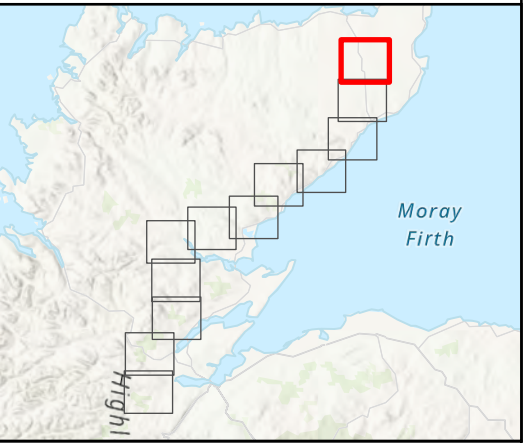

SCALE: See Scale Bar	VERSION: A02
SIZE: A3	DRAWN: CI
PROJECT: 0720281	CHECKED: CG
DATE: 08/08/2025	APPROVED: KG



Figure 8.1 - 1
Spittal - Loch Buidhe - Beauly 400 kV OHL
Connection
Designated Sites

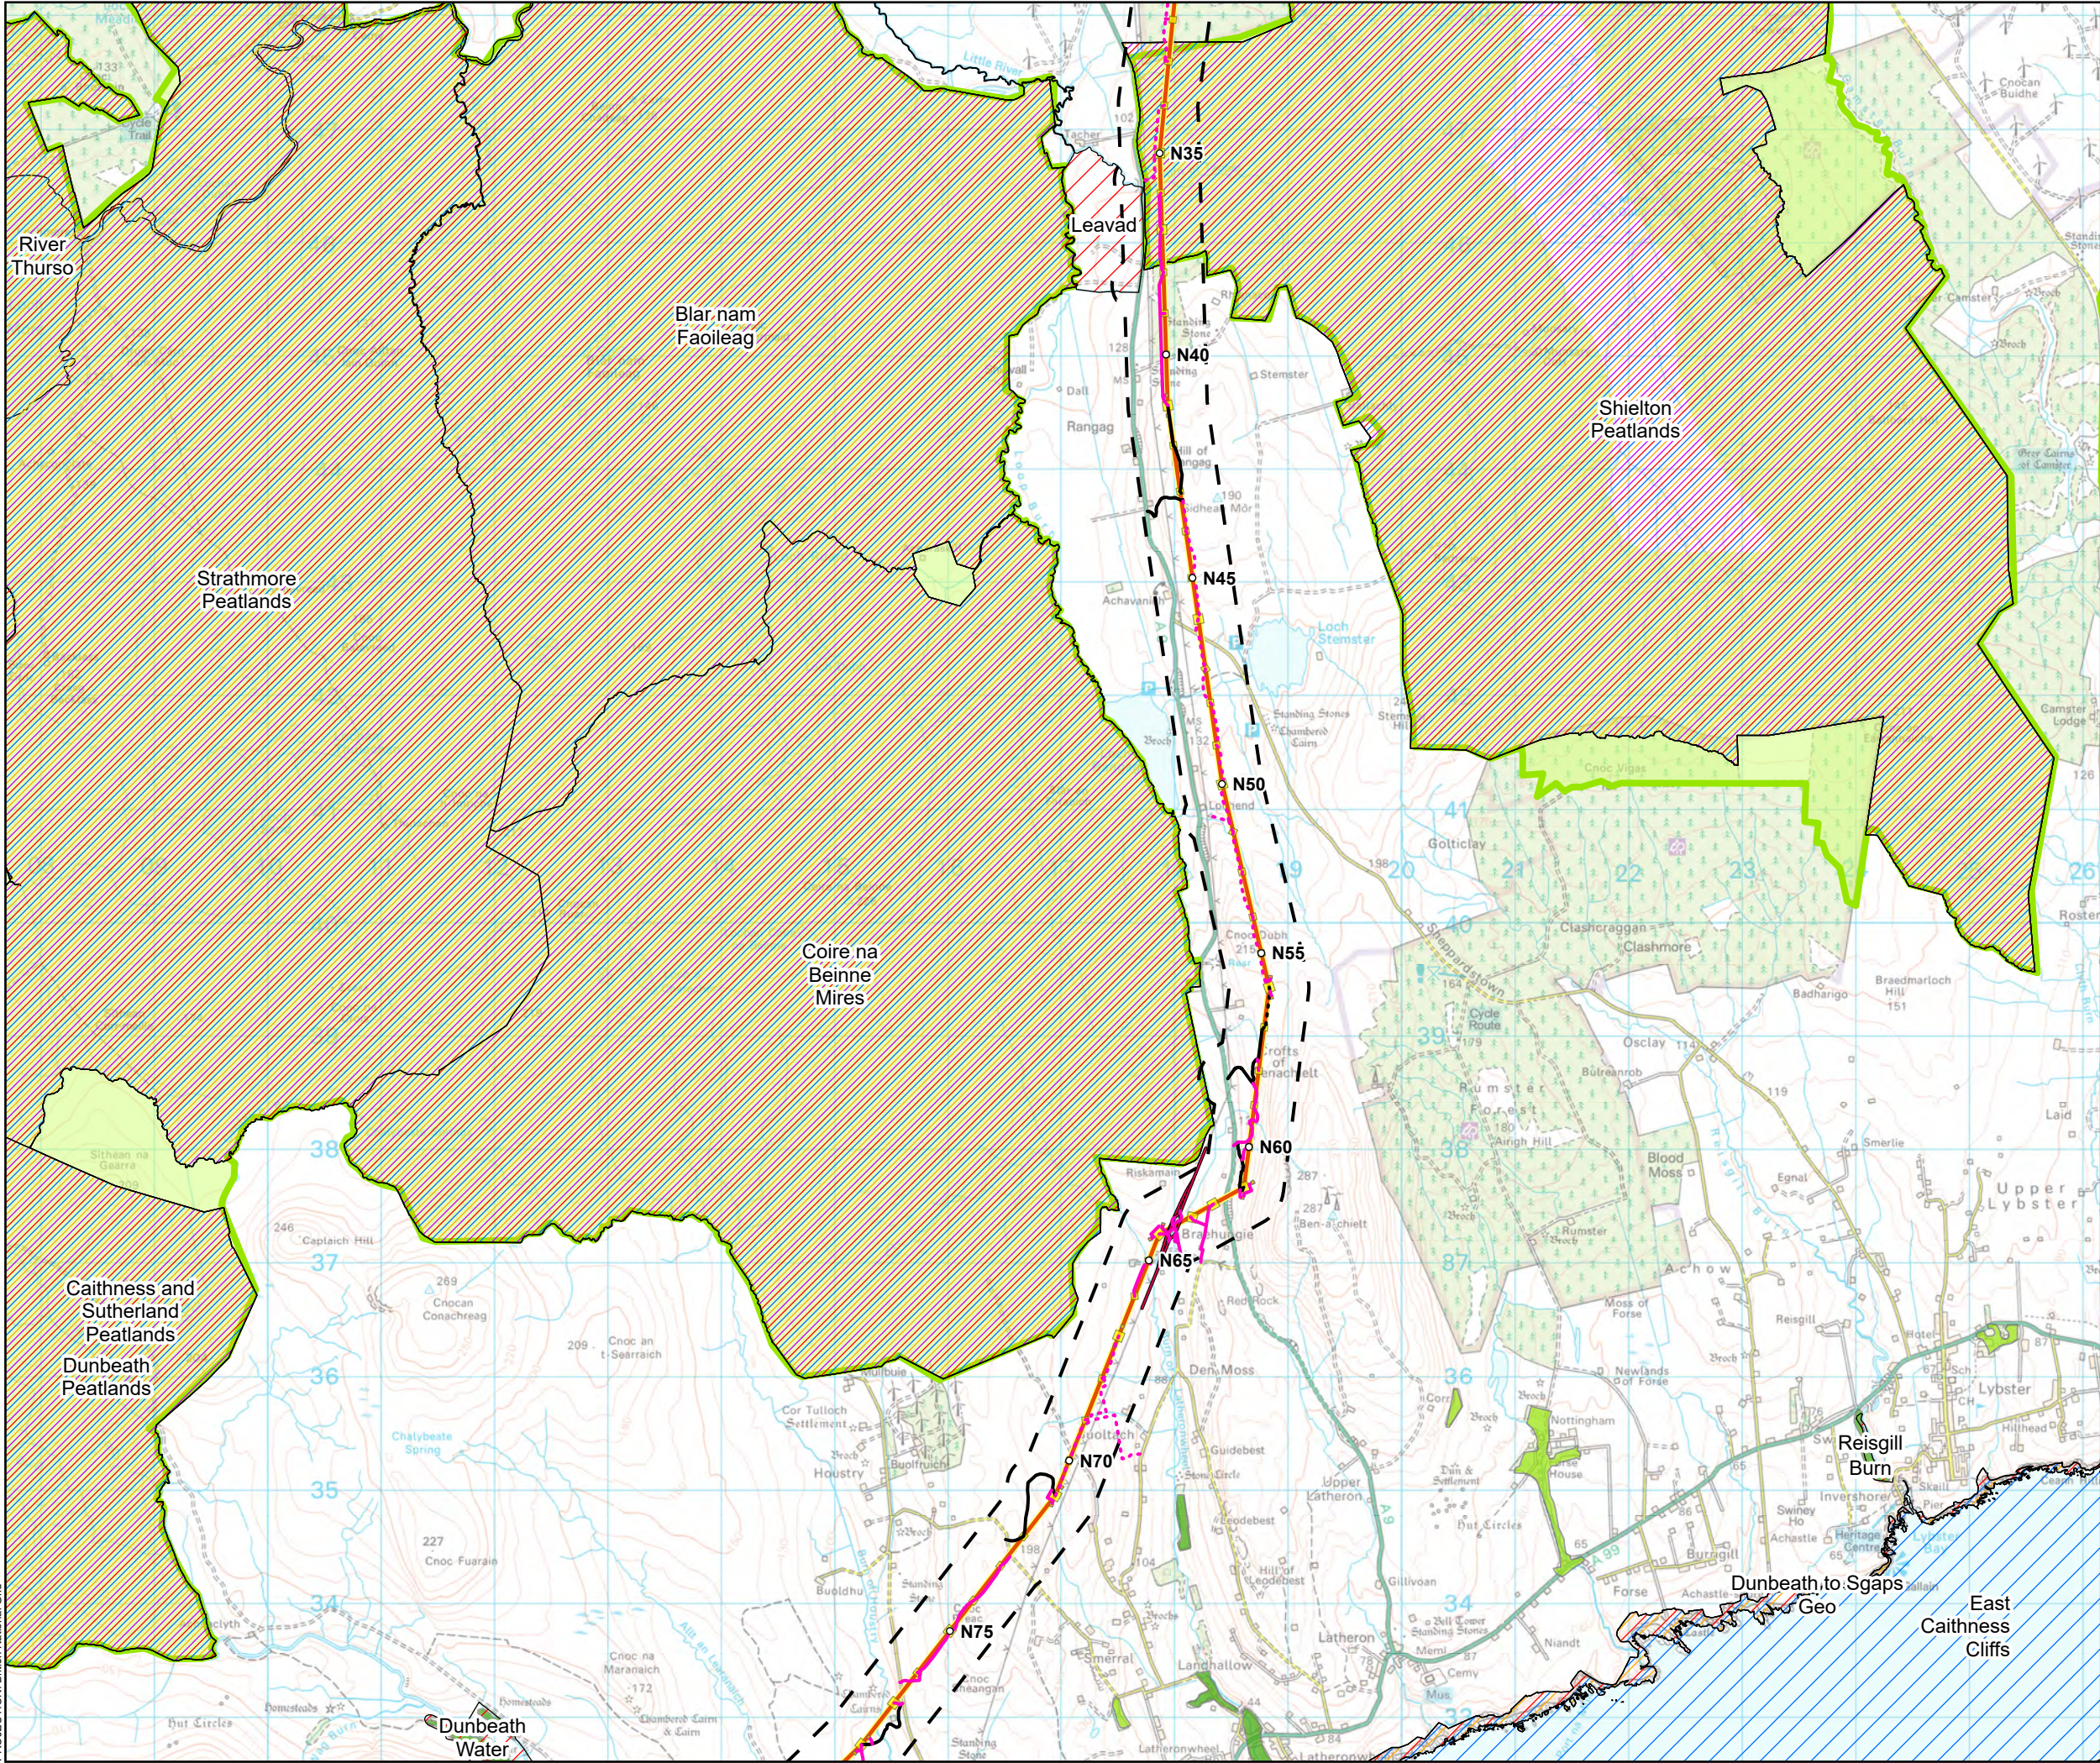

- Tower Location
- Alignment Section A
- Special Arrangement
- Temporary Tower Compound Area
- Equipotential Zone (EPZ) (Pulling Position)
- Temporary Access Track - Trackway Panel
- Temporary Access Track - Cut/Fill
- Temporary Access Track - Floating
- Permanent Access Track - Cut/Fill
- Permanent Access Track - Floating
- Survey Area
- Site Of Special Scientific Interest (SSSI)
- Special Protection Area (SPA)
- Special Area Of Conservation (SAC)
- Ramsar Site
- Flow Country World Heritage Site


Ancient Woodland Inventory (AWI)

- Ancient woodlands of semi-natural origin (1a)
- Long-Established woodlands of plantation origin (2b)
- Other woodlands on Roy map (3)

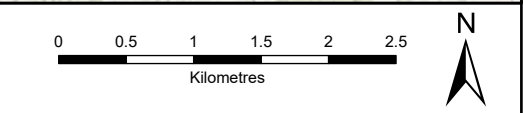
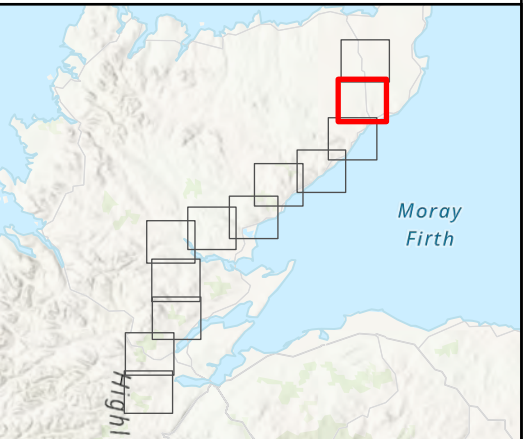


SCALE: See Scale Bar	VERSION: A02
SIZE: A3	DRAWN: CI
PROJECT: 0720281	CHECKED: CG
DATE: 08/08/2025	APPROVED: KG

Figure 8.1 - 2
Spittal - Loch Buidhe - Beaulieu 400 kV OHL
Connection
Designated Sites

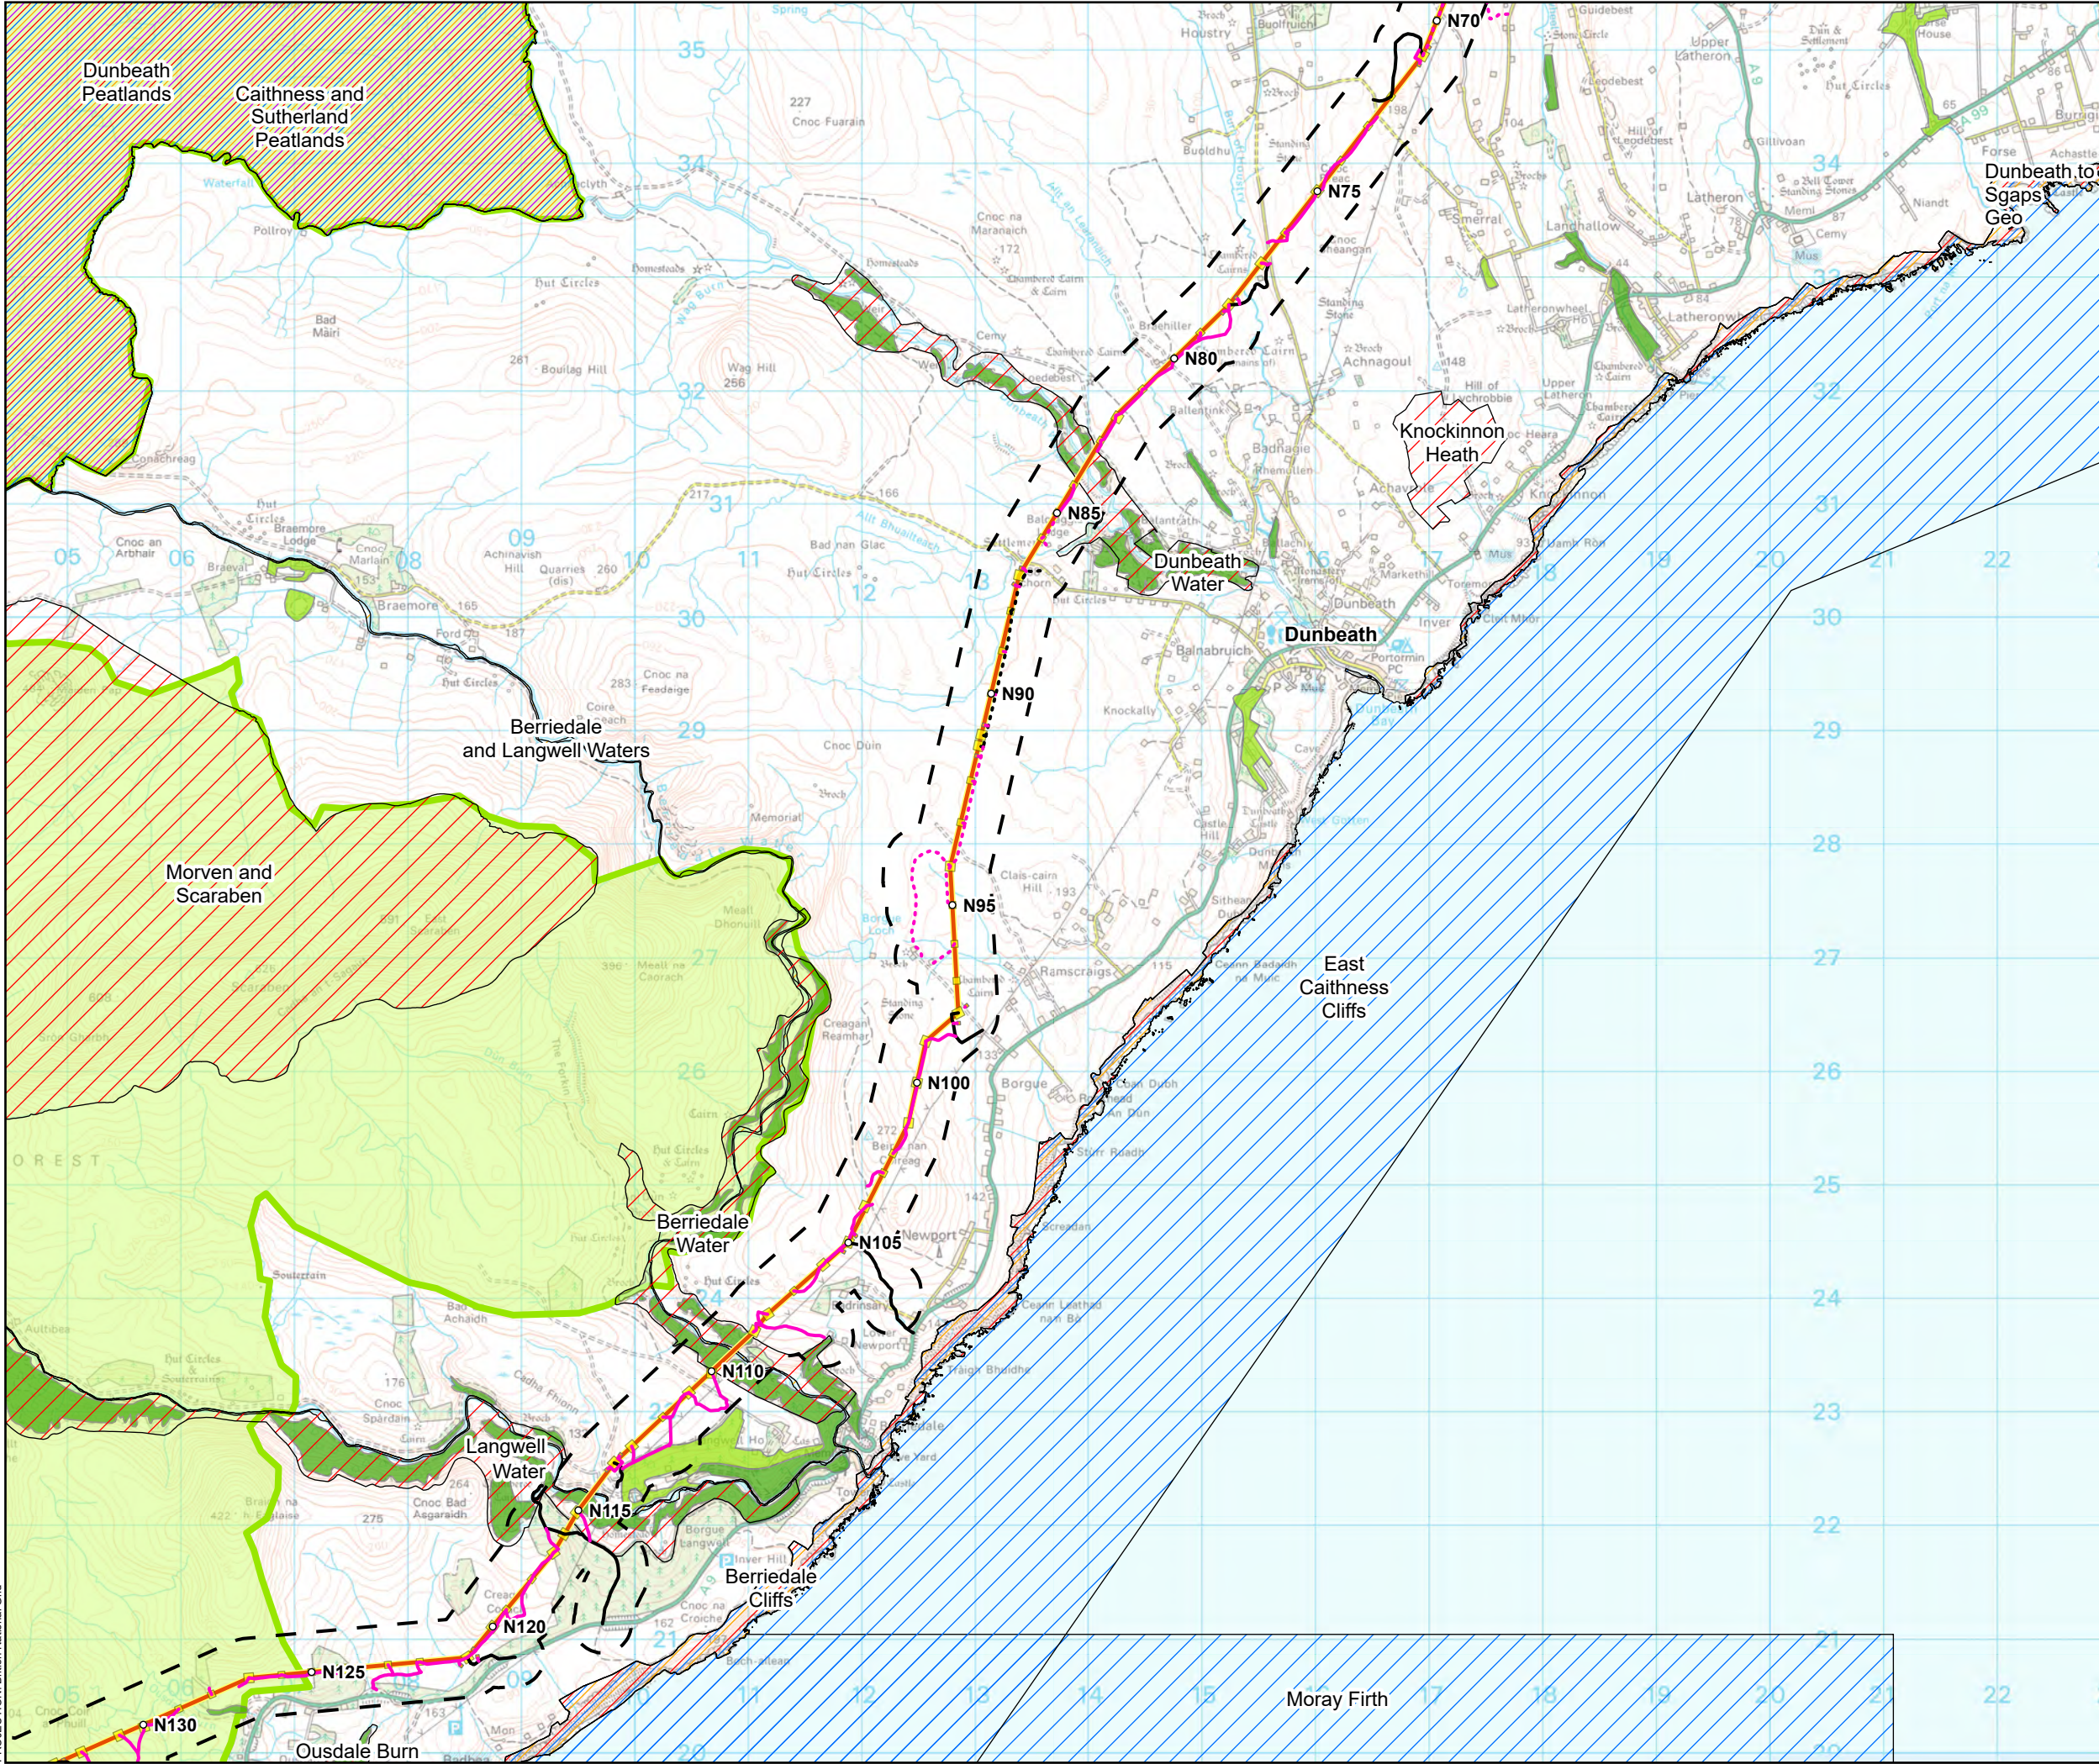


- Tower Location
- Alignment Section A
- Temporary Tower Compound Area
- Equipotential Zone (EPZ) (Pulling Position)
- Temporary Access Track - Trackway Panel
- Temporary Access Track - Cut/Fill
- Temporary Access Track - Floating
- Permanent Access Track - Cut/Fill
- Permanent Access Track - Floating
- Survey Area
- Site Of Special Scientific Interest (SSSI)
- Special Protection Area (SPA)
- Special Area Of Conservation (SAC)
- Ramsar Site
- Flow Country World Heritage Site
- Ancient Woodland Inventory (AWI)
 - Ancient woodlands of semi-natural origin (1a)
 - Long-Established woodlands of plantation origin (2b)
 - Other woodlands on Roy map (3)

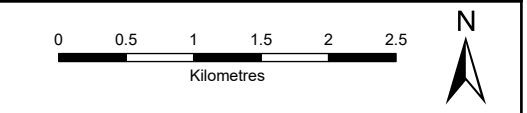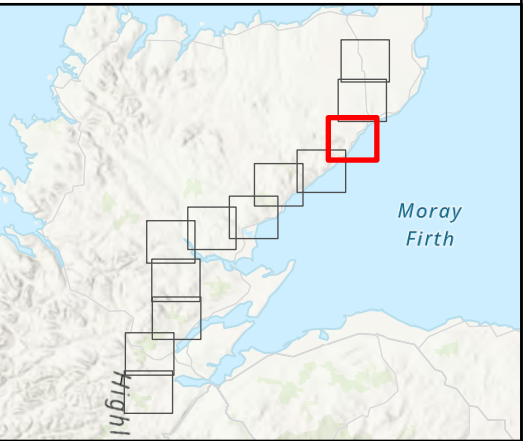

SCALE: See Scale Bar	VERSION: A02
SIZE: A3	DRAWN: CI
PROJECT: 0720281	CHECKED: CG
DATE: 08/08/2025	APPROVED: KG

Figure 8.1 - 3
Spittal - Loch Buidhe - Beauly 400 kV OHL
Connection
Designated Sites

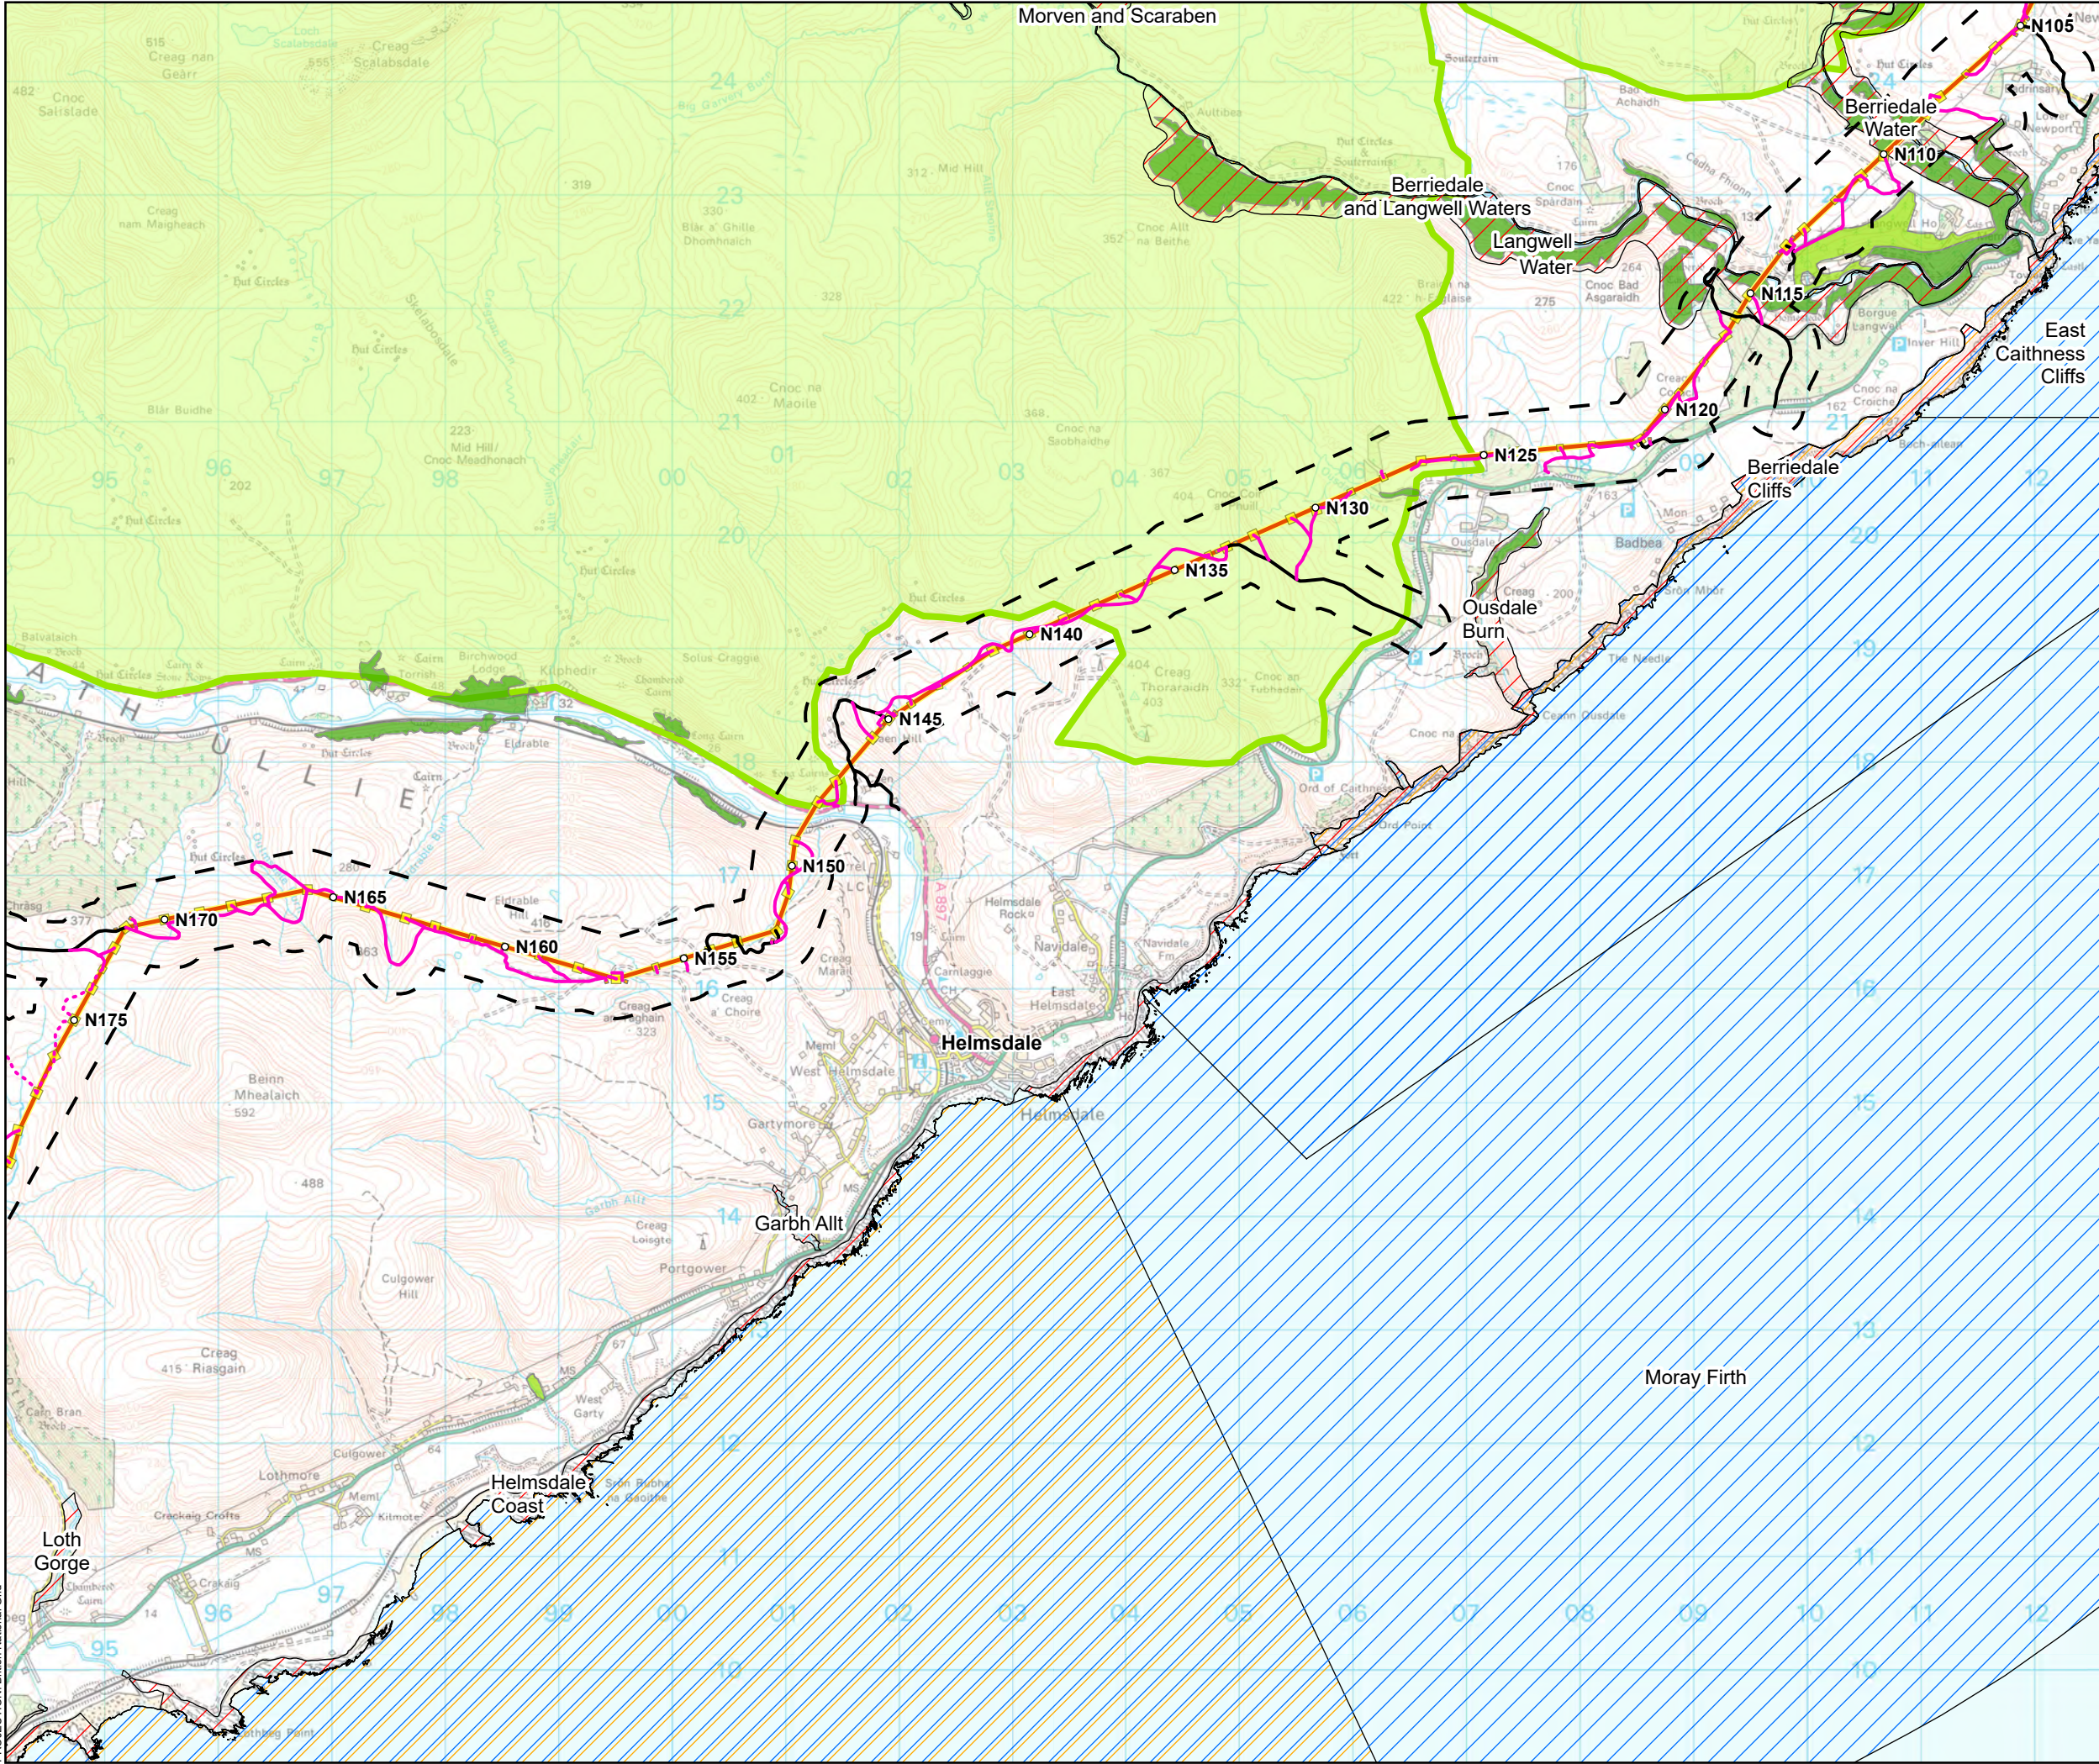

Tower Location

Alignment Section A

Temporary Tower Compound Area

Equipotential Zone (EPZ) (Pulling Position)

Temporary Access Track - Trackway Panel

Temporary Access Track - Cut/Fill

Temporary Access Track - Floating

Permanent Access Track - Cut/Fill

Permanent Access Track - Floating

Survey Area

Site Of Special Scientific Interest (SSSI)

Special Protection Area (SPA)

Special Area Of Conservation (SAC)

Ramsar Site

Flow Country World Heritage Site

Ancient Woodland Inventory (AWI)

Ancient woodlands of semi-natural origin (1a)

Long-Established woodlands of plantation origin (2b)

Other woodlands on Roy map (3)

0

0.5

1

1.5

2

2.5

Kilometres

N

SCALE: See Scale Bar

SIZE: A3

PROJECT: 0720281

DATE: 08/08/2025

VERSION: A02

DRAWN: CI

CHECKED: CG

APPROVED: KG

Figure 8.1 - 4

Spittal - Loch Buidhe - Beauly 400 kV OHL Connection

Designated Sites


ERM

Scottish & Southern Electricity Networks



TRANSMISSION

Sources: Esri, TomTom, Garmin, FAO, NOAA, USGS, © OpenStreetMap contributors, and the GIS User Community, Esri, USGS © NatureScot, Contains Ordnance Survey data © Crown copyright and database right (2025)

Path: \\uksprdgisf01\1\Data\London\Projects\0652629 - SSE Beauly to Loch Buidhe\Maps\0720281 - SLBB - Ecology.aprx / 0720281 - SLBB - EIA - Ecology - Figure 8.1 - Designated Sites - A03

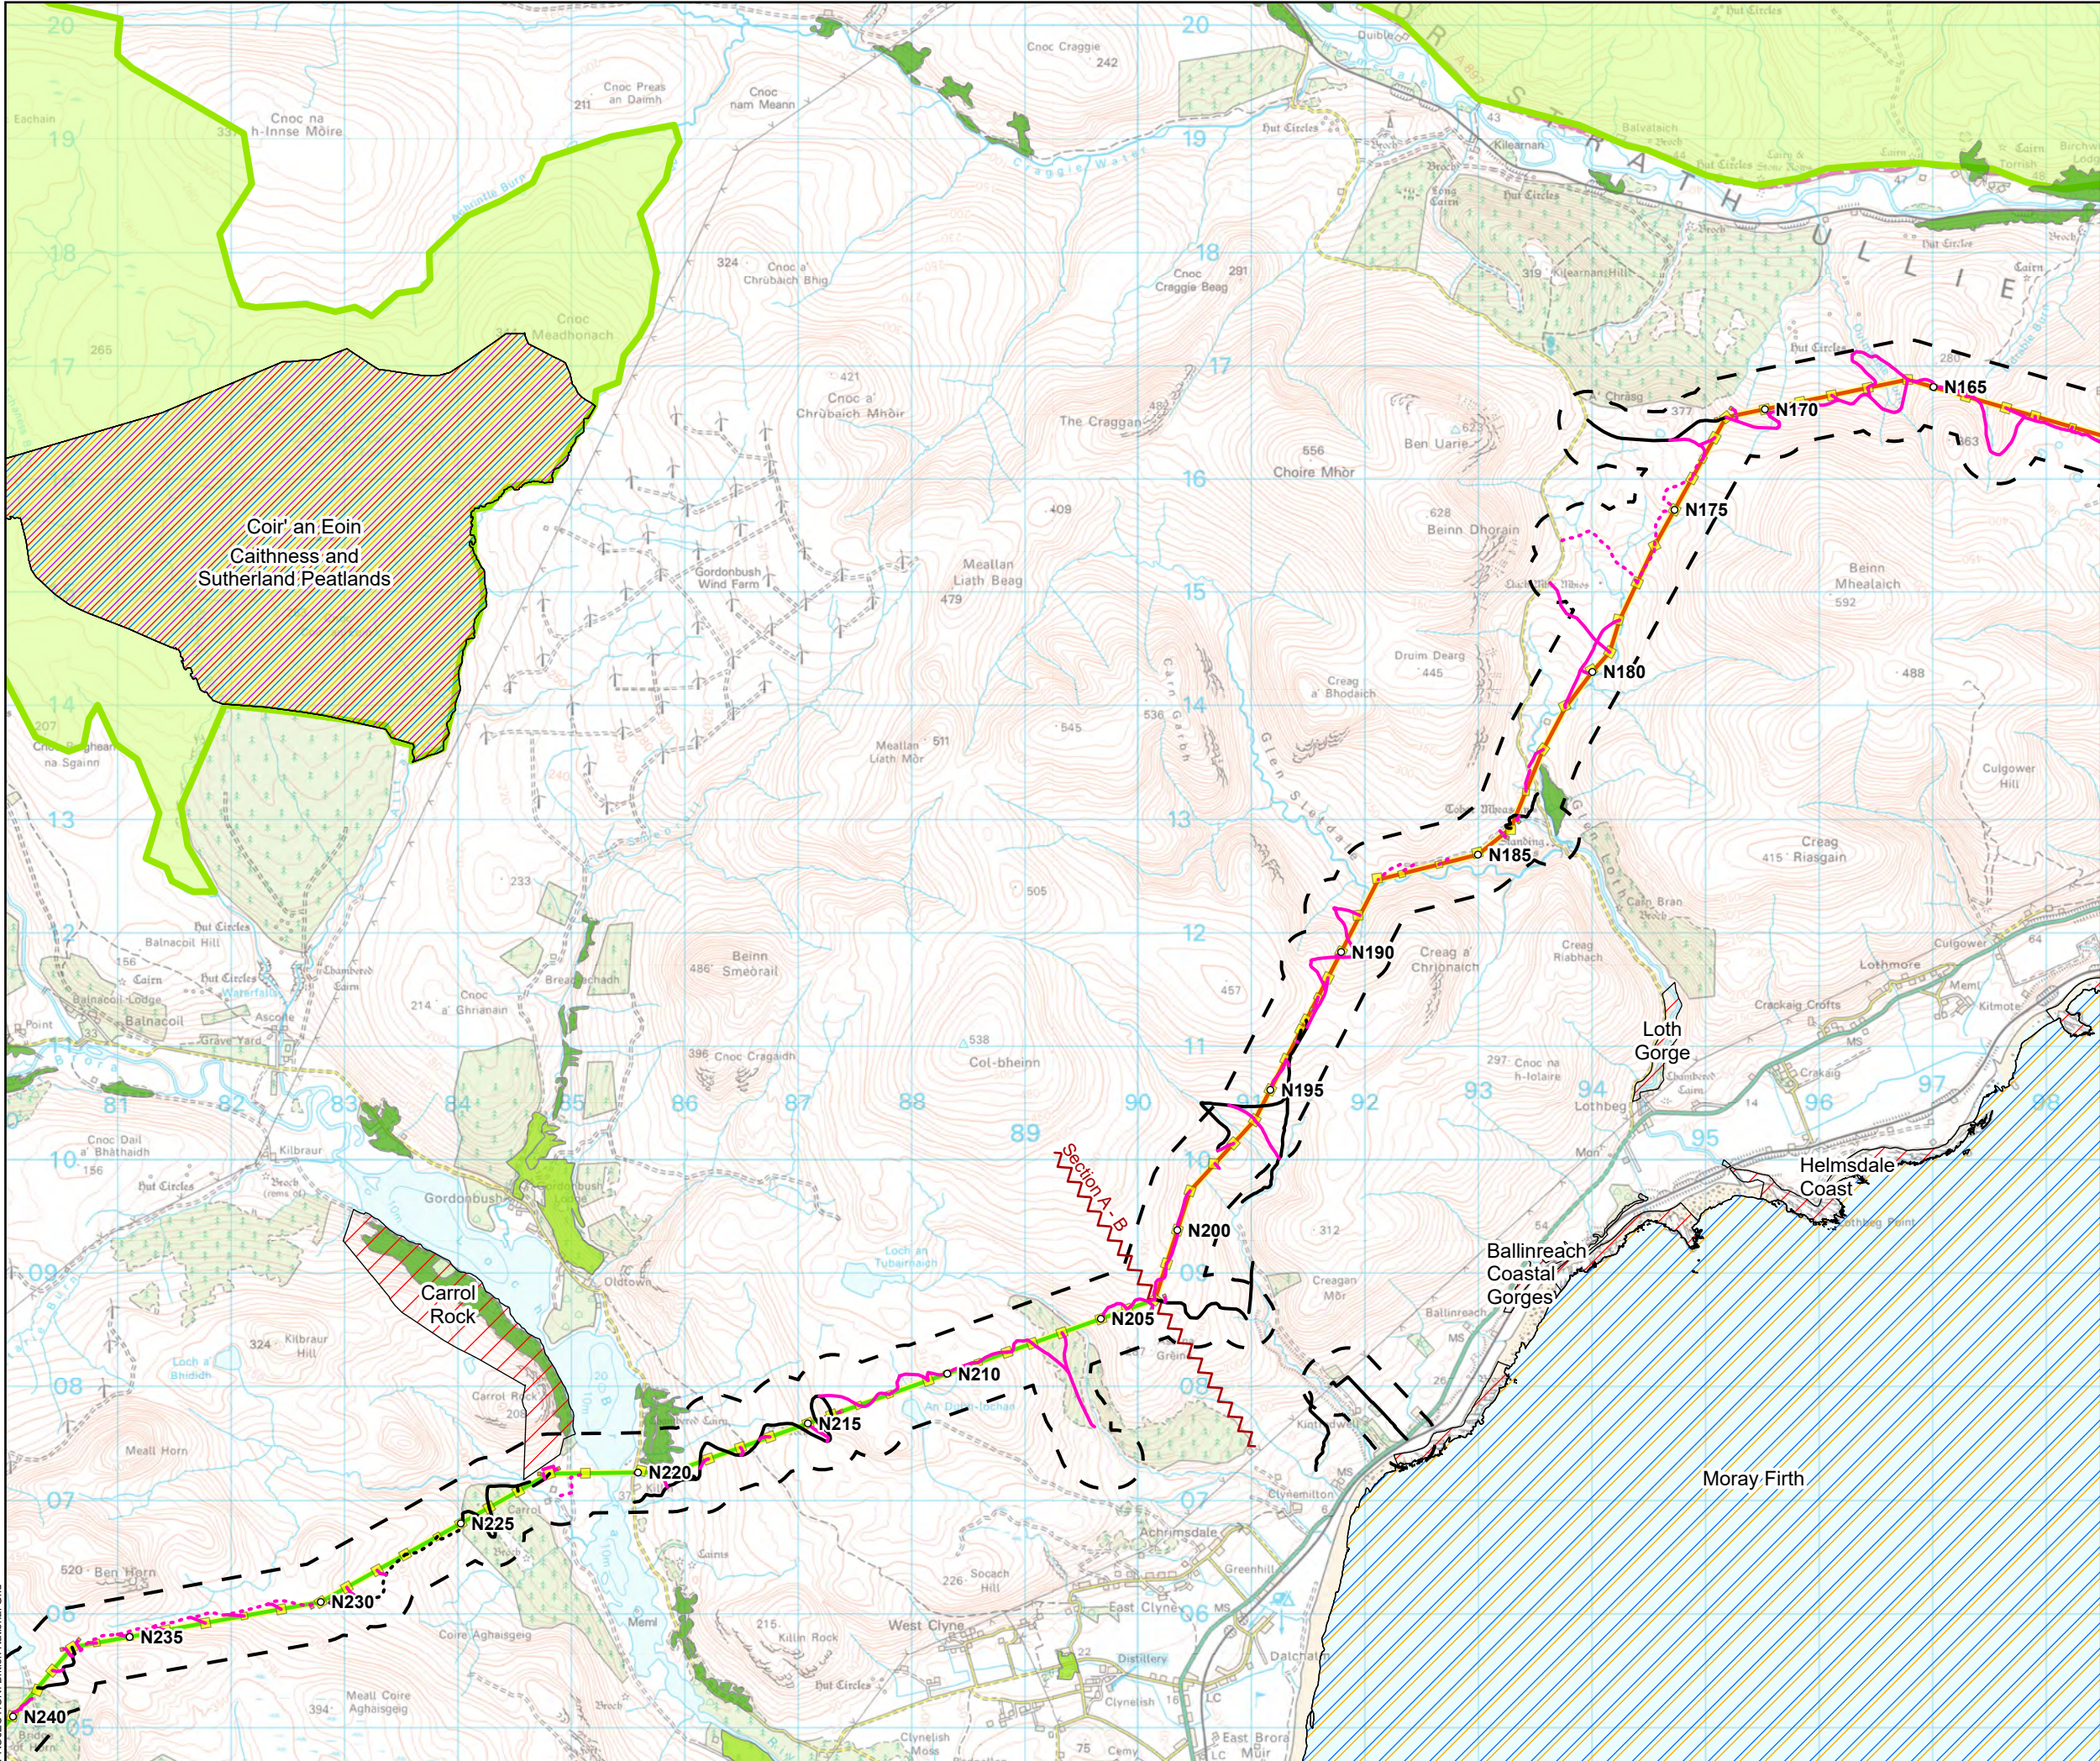

- Tower Location
- Alignment Section A
- Alignment Section B
- Temporary Tower Compound Area
- Equipotential Zone (EPZ) (Pulling Position)
- Temporary Access Track - Trackway Panel
- Temporary Access Track - Cut/Fill
- Temporary Access Track - Floating
- Permanent Access Track - Cut/Fill
- Permanent Access Track - Floating
- Alignment Section Break
- Survey Area
- Site Of Special Scientific Interest (SSSI)
- Special Protection Area (SPA)
- Special Area Of Conservation (SAC)
- Ramsar Site
- Flow Country World Heritage Site
- Ancient Woodland Inventory (AWI)
- Ancient woodlands of semi-natural origin (1a)
- Long-Established woodlands of plantation origin (2b)
- Other woodlands on Roy map (3)

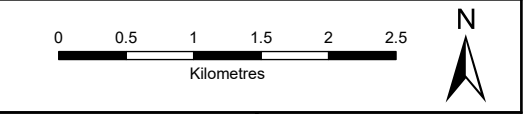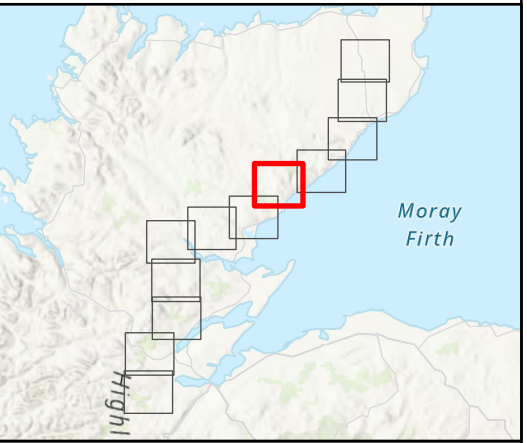

SCALE: See Scale Bar	VERSION: A02
SIZE: A3	DRAWN: CI
PROJECT: 0720281	CHECKED: CG
DATE: 08/08/2025	APPROVED: KG

Figure 8.1 - 5
Spittal - Loch Buidhe - Beauly 400 kV OHL
Connection
Designated Sites

