
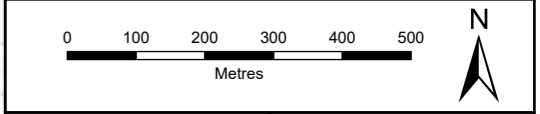



- Tower Location
- Temporary Access Track - Cut/Fill
- - - Temporary Access Track - EPZ
- Permanent Access Track - Cut/Fill
- Temporary Tower Compound Area
- Equipotential Zones (EPZ) (Pulling Position)
- Alignment Section
- Alignment Section A
- 500m Buffer of Proposed Development
- No Access Area
- Breeding Status
- Confirmed
- △ Probable
- Possible
- Birds of Conservation Concern (BoCC) Status
- Green
- Orange
- Red

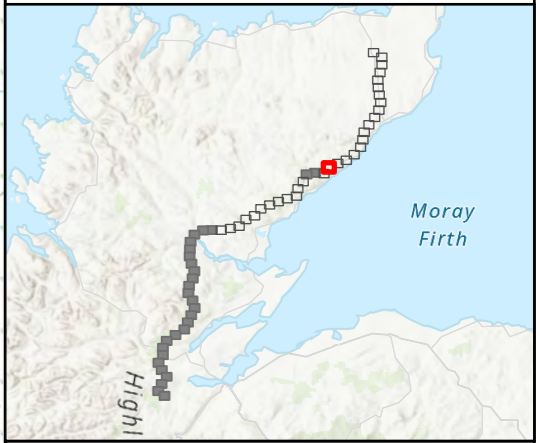



SCALE: See Scale Bar	VERSION: A02
SIZE: A3	DRAWN: MW
PROJECT: 0720281	CHECKED: PW
DATE: 11/08/2025	APPROVED: KG

Figure 9.4a - 18
Spittal - Loch Buidhe - Beauly 400 kV OHL
Connection
Breeding Bird Survey 2023

PROJECTION: British National Grid

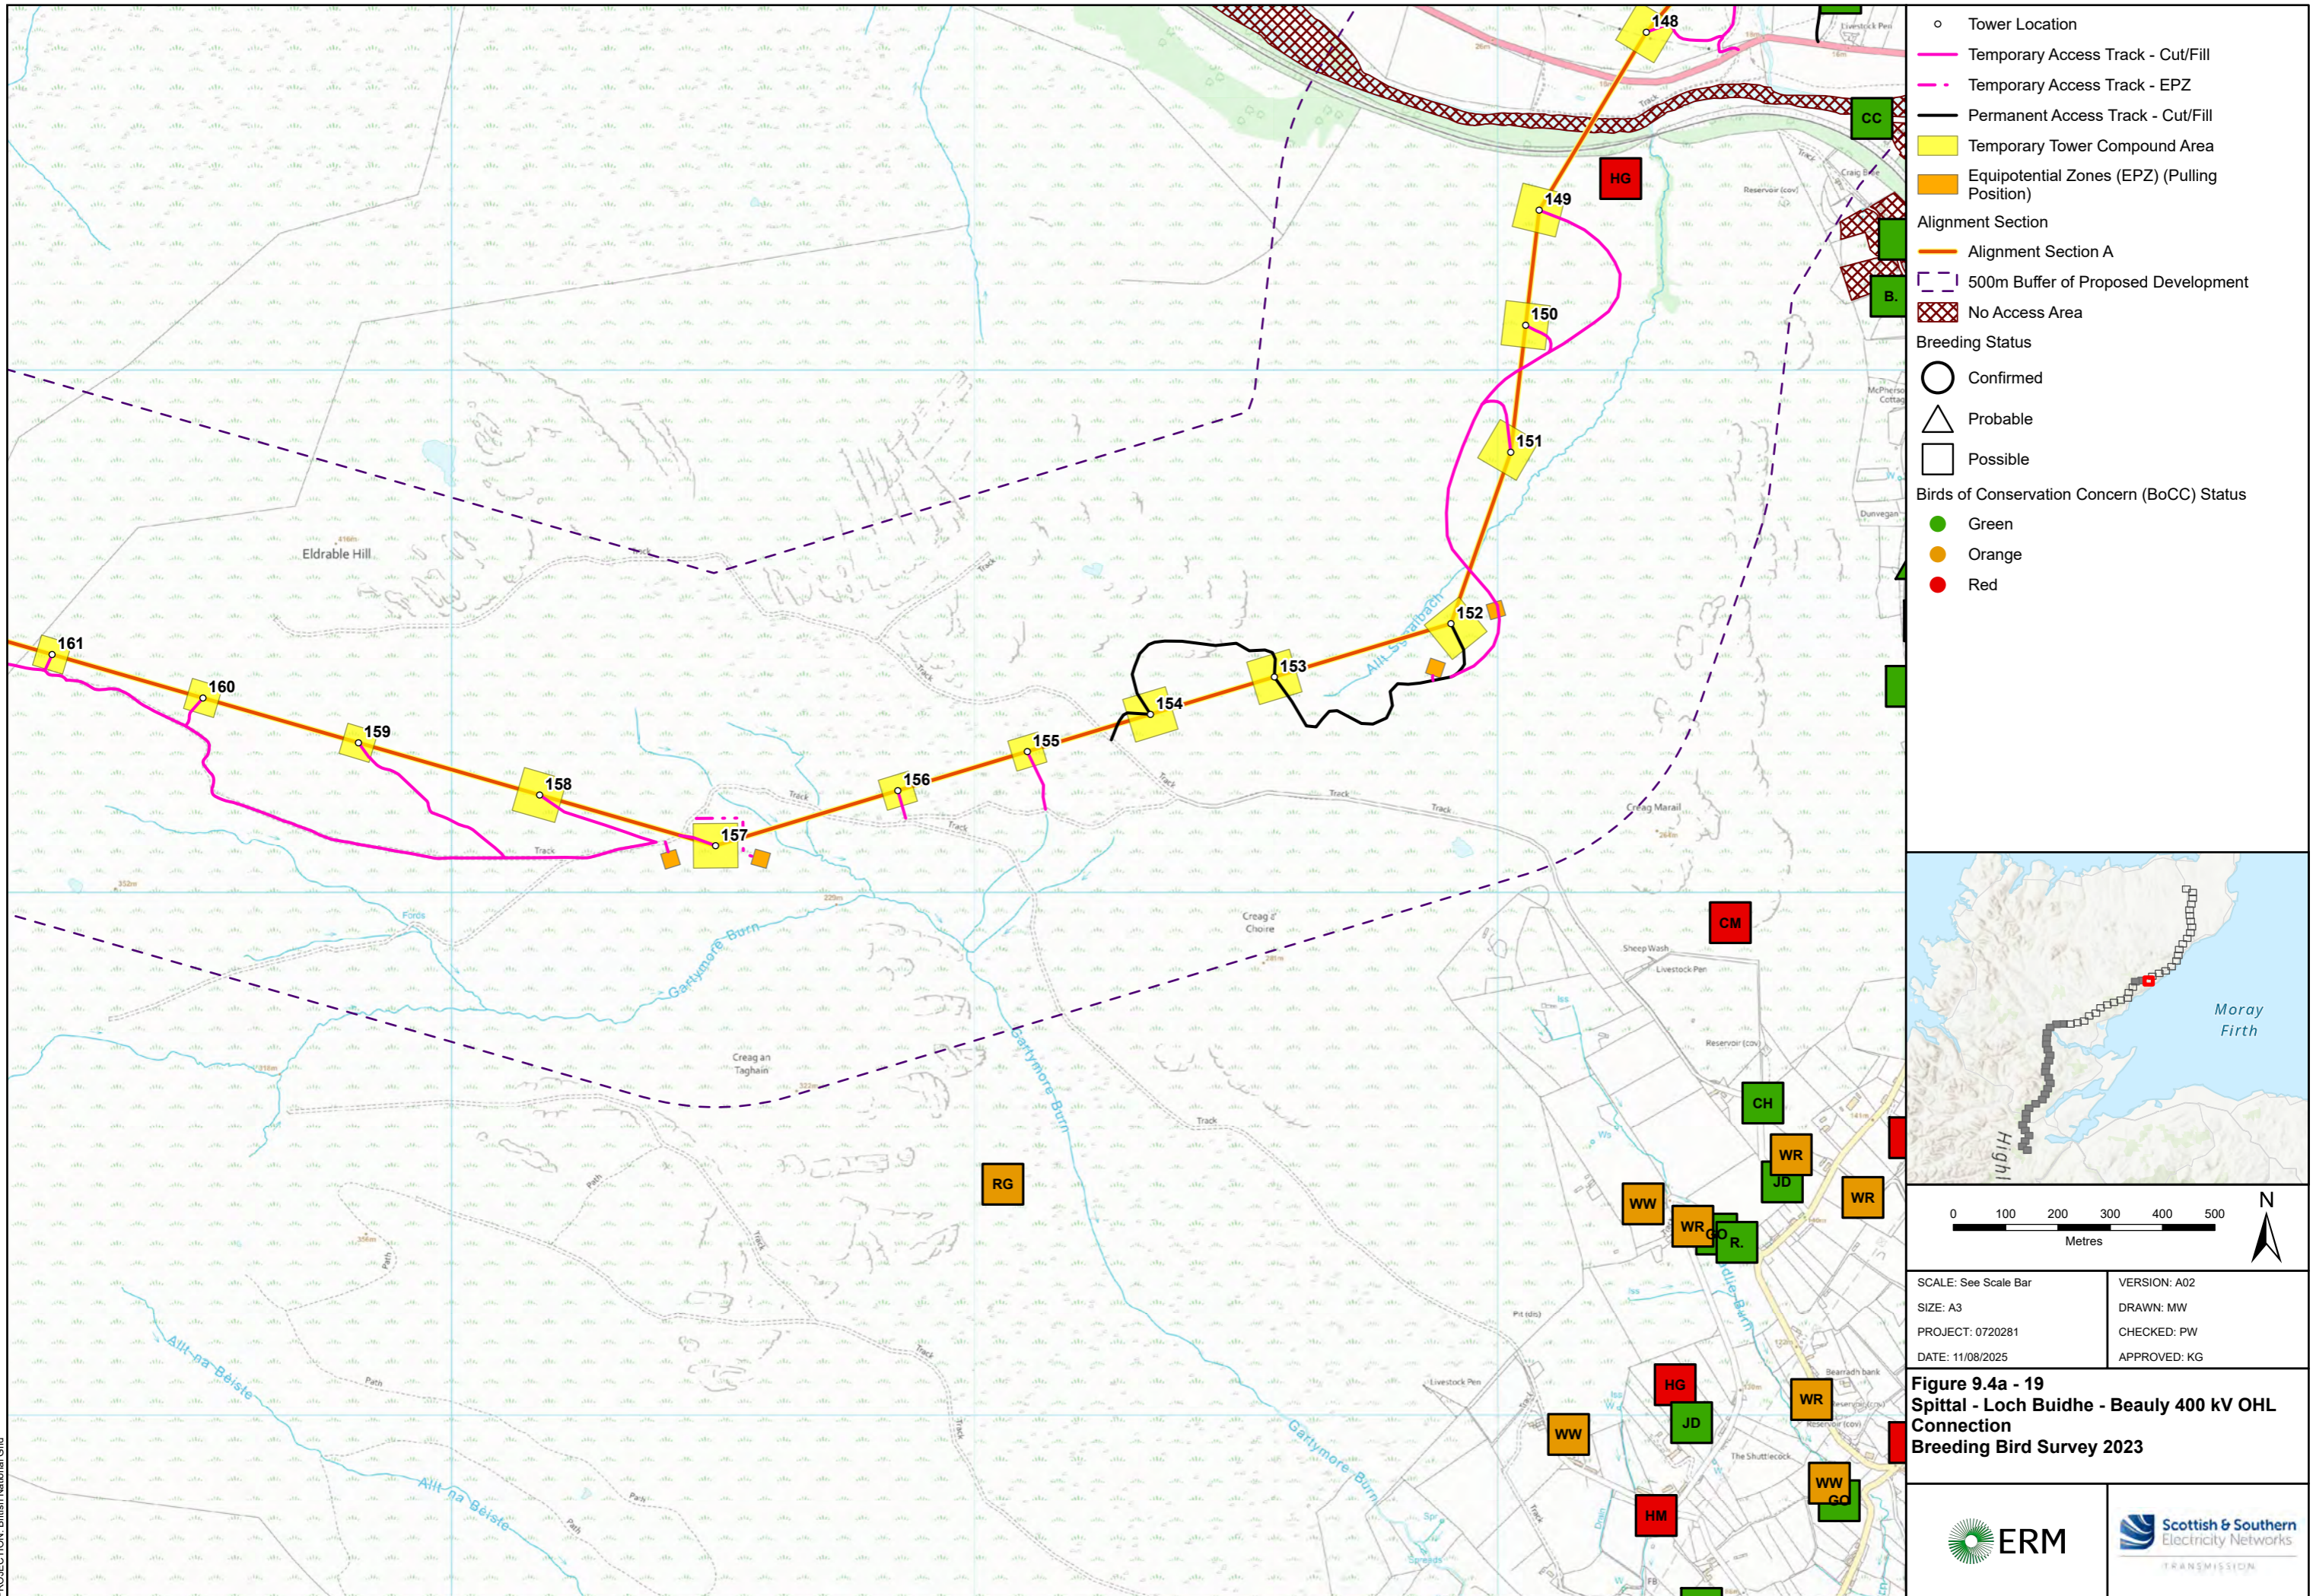

- Tower Location
- Temporary Access Track - Cut/Fill
- Temporary Access Track - EPZ
- Permanent Access Track - Cut/Fill
- Temporary Tower Compound Area
- Equipotential Zones (EPZ) (Pulling Position)
- Alignment Section
- Alignment Section A
- - - 500m Buffer of Proposed Development
- ▨ No Access Area
- Breeding Status
- Confirmed
- △ Probable
- Possible
- Birds of Conservation Concern (BoCC) Status
- Green
- Orange
- Red

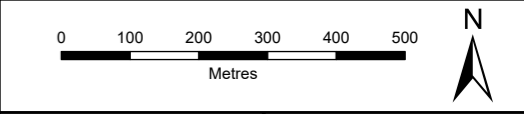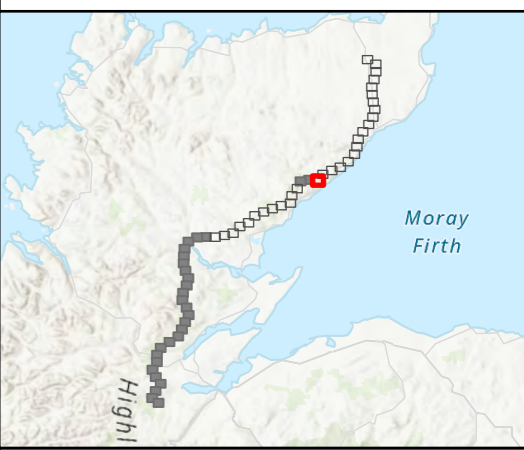


SCALE: See Scale Bar	VERSION: A02
SIZE: A3	DRAWN: MW
PROJECT: 0720281	CHECKED: PW
DATE: 11/08/2025	APPROVED: KG


Figure 9.4a - 19
Spittal - Loch Buidhe - Beauly 400 kV OHL
Connection
Breeding Bird Survey 2023



PROJECTION: British National Grid

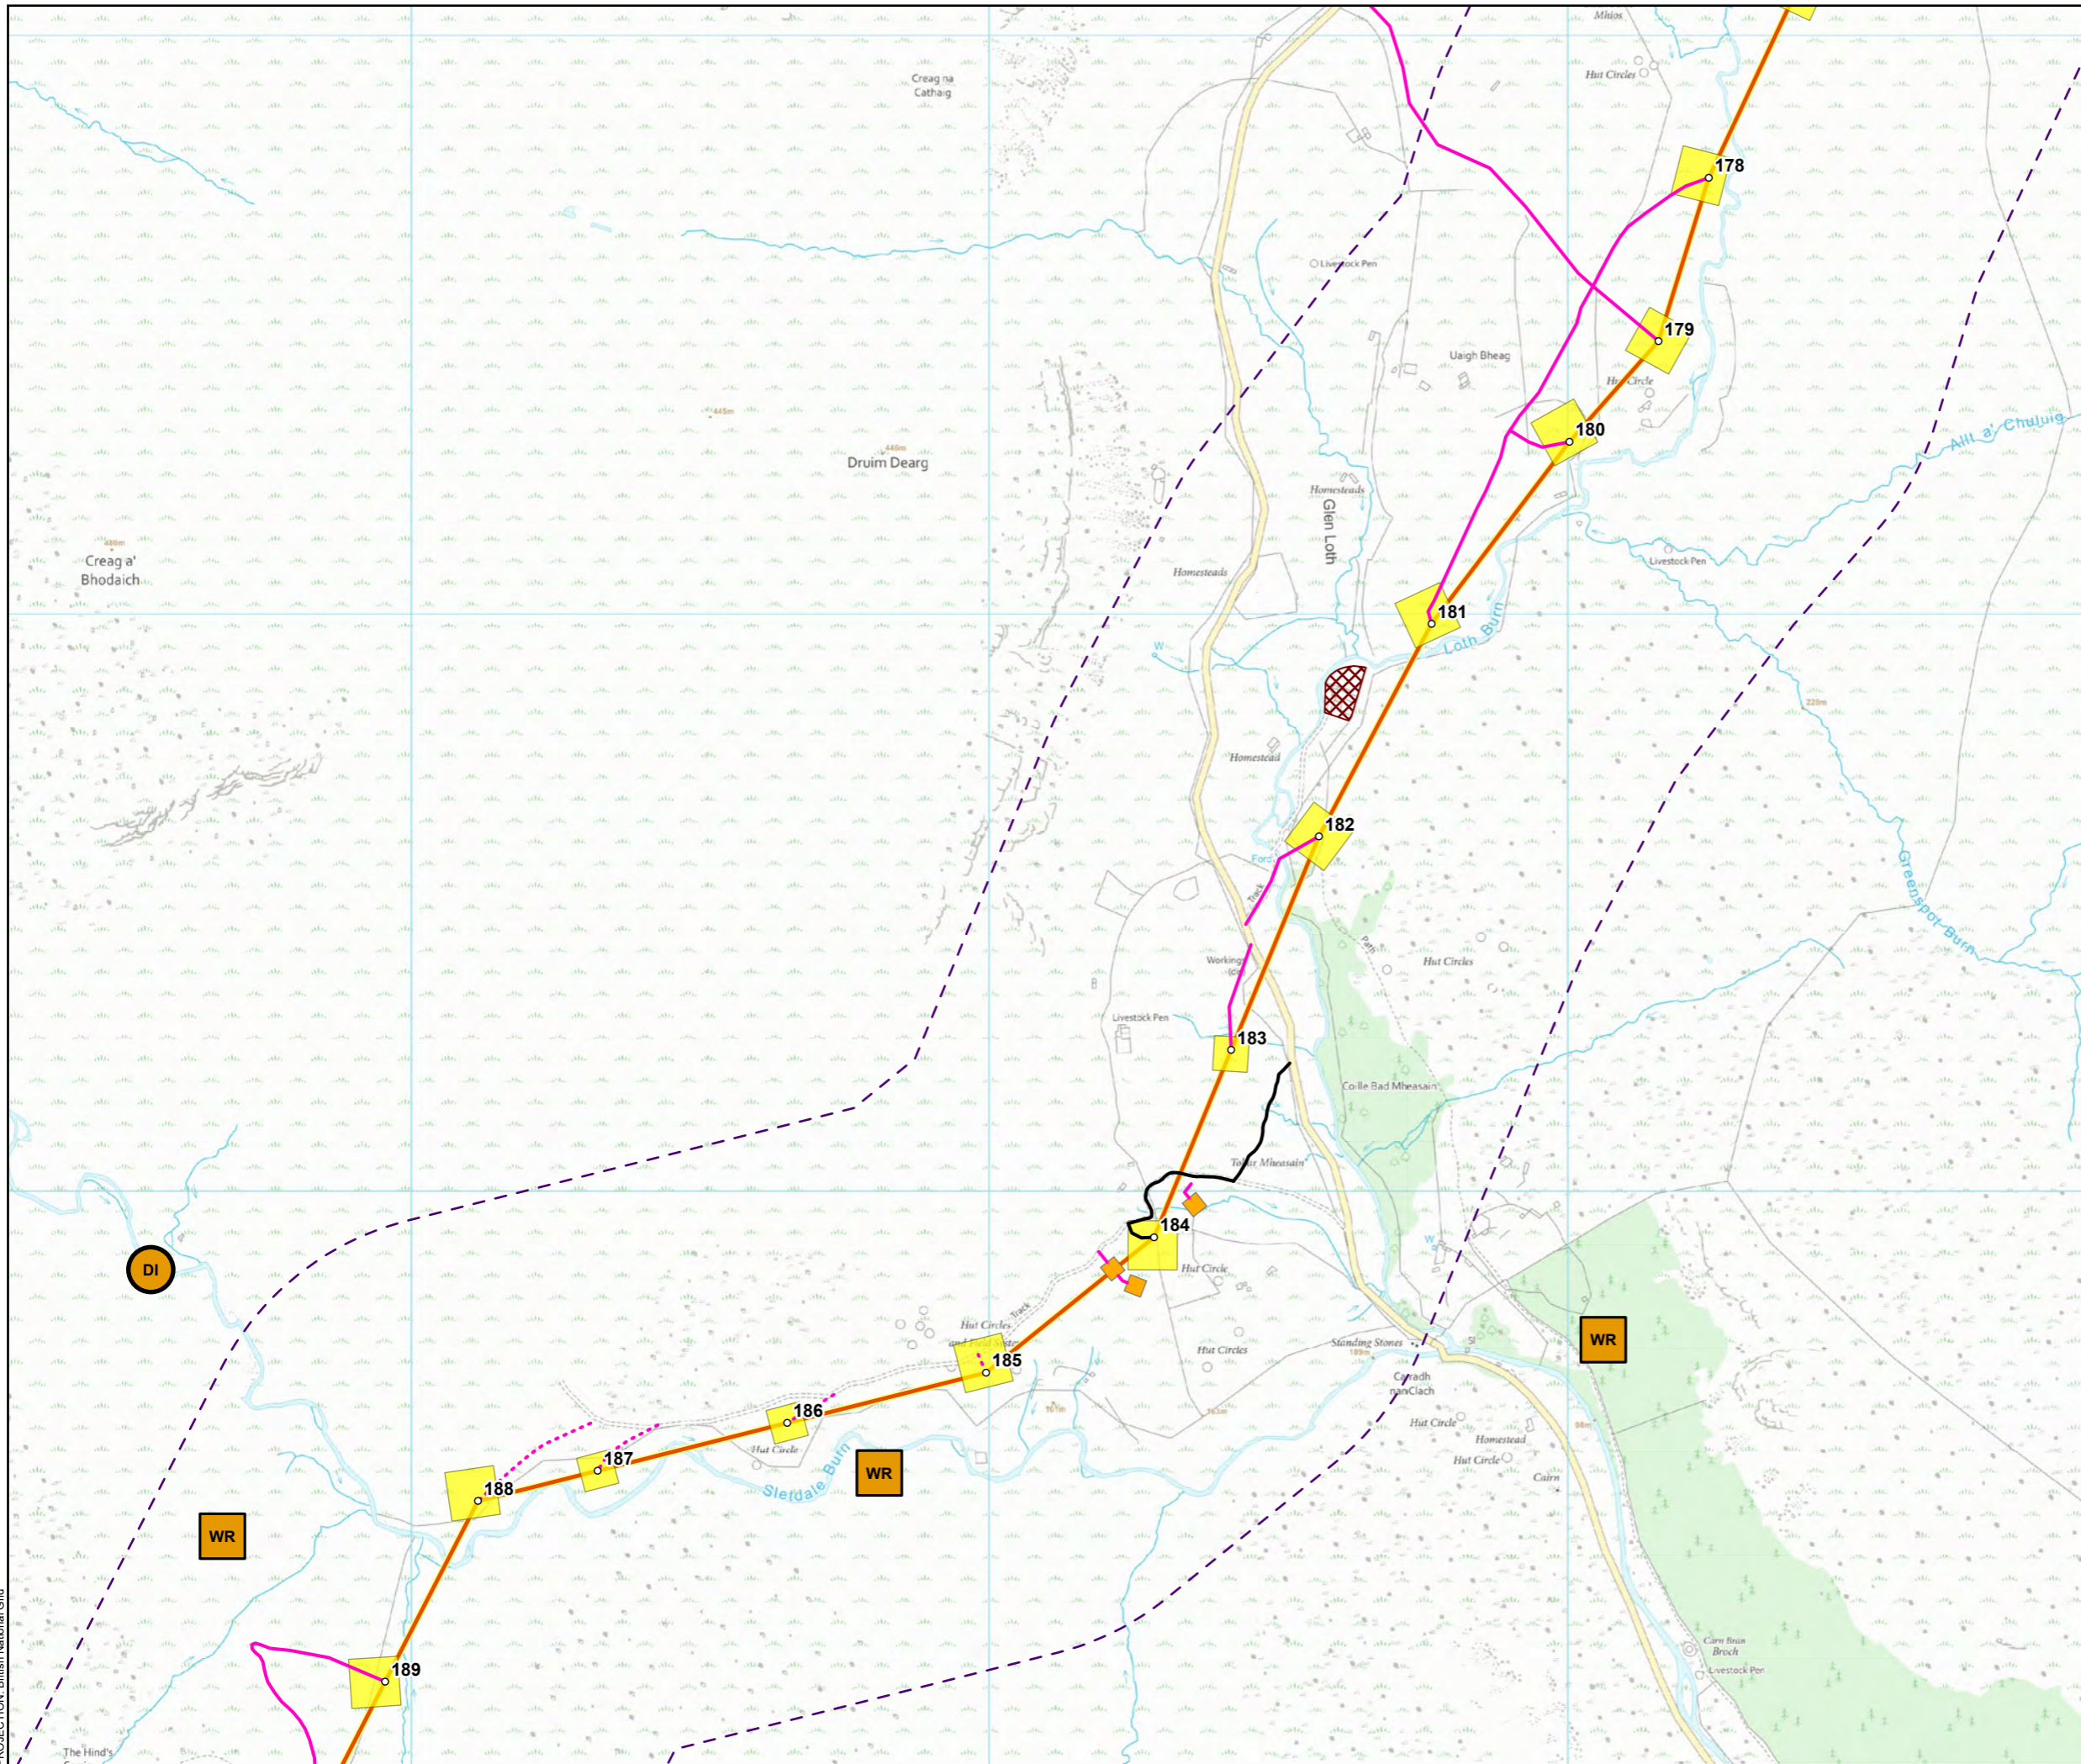


- Tower Location
- Temporary Access Track - Cut/Fill
- ⋯ Temporary Access Track - Floating
- - - Temporary Access Track - EPZ
- Permanent Access Track - Cut/Fill
- Temporary Tower Compound Area
- Equipotential Zones (EPZ) (Pulling Position)
- Alignment Section
- Alignment Section A
- 500m Buffer of Proposed Development
- No Access Area
- Breeding Status
- Confirmed
- Probable
- Possible
- Birds of Conservation Concern (BoCC) Status
- Green
- Orange
- Red

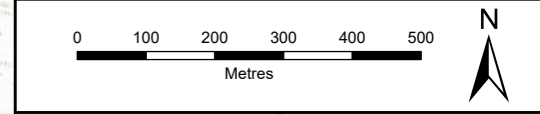


SCALE: See Scale Bar	VERSION: A02
SIZE: A3	DRAWN: MW
PROJECT: 0720281	CHECKED: PW
DATE: 11/08/2025	APPROVED: KG

Figure 9.4a - 20
Spittal - Loch Buidhe - Beauly 400 kV OHL
Connection
Breeding Bird Survey 2023

PROJECTION: British National Grid

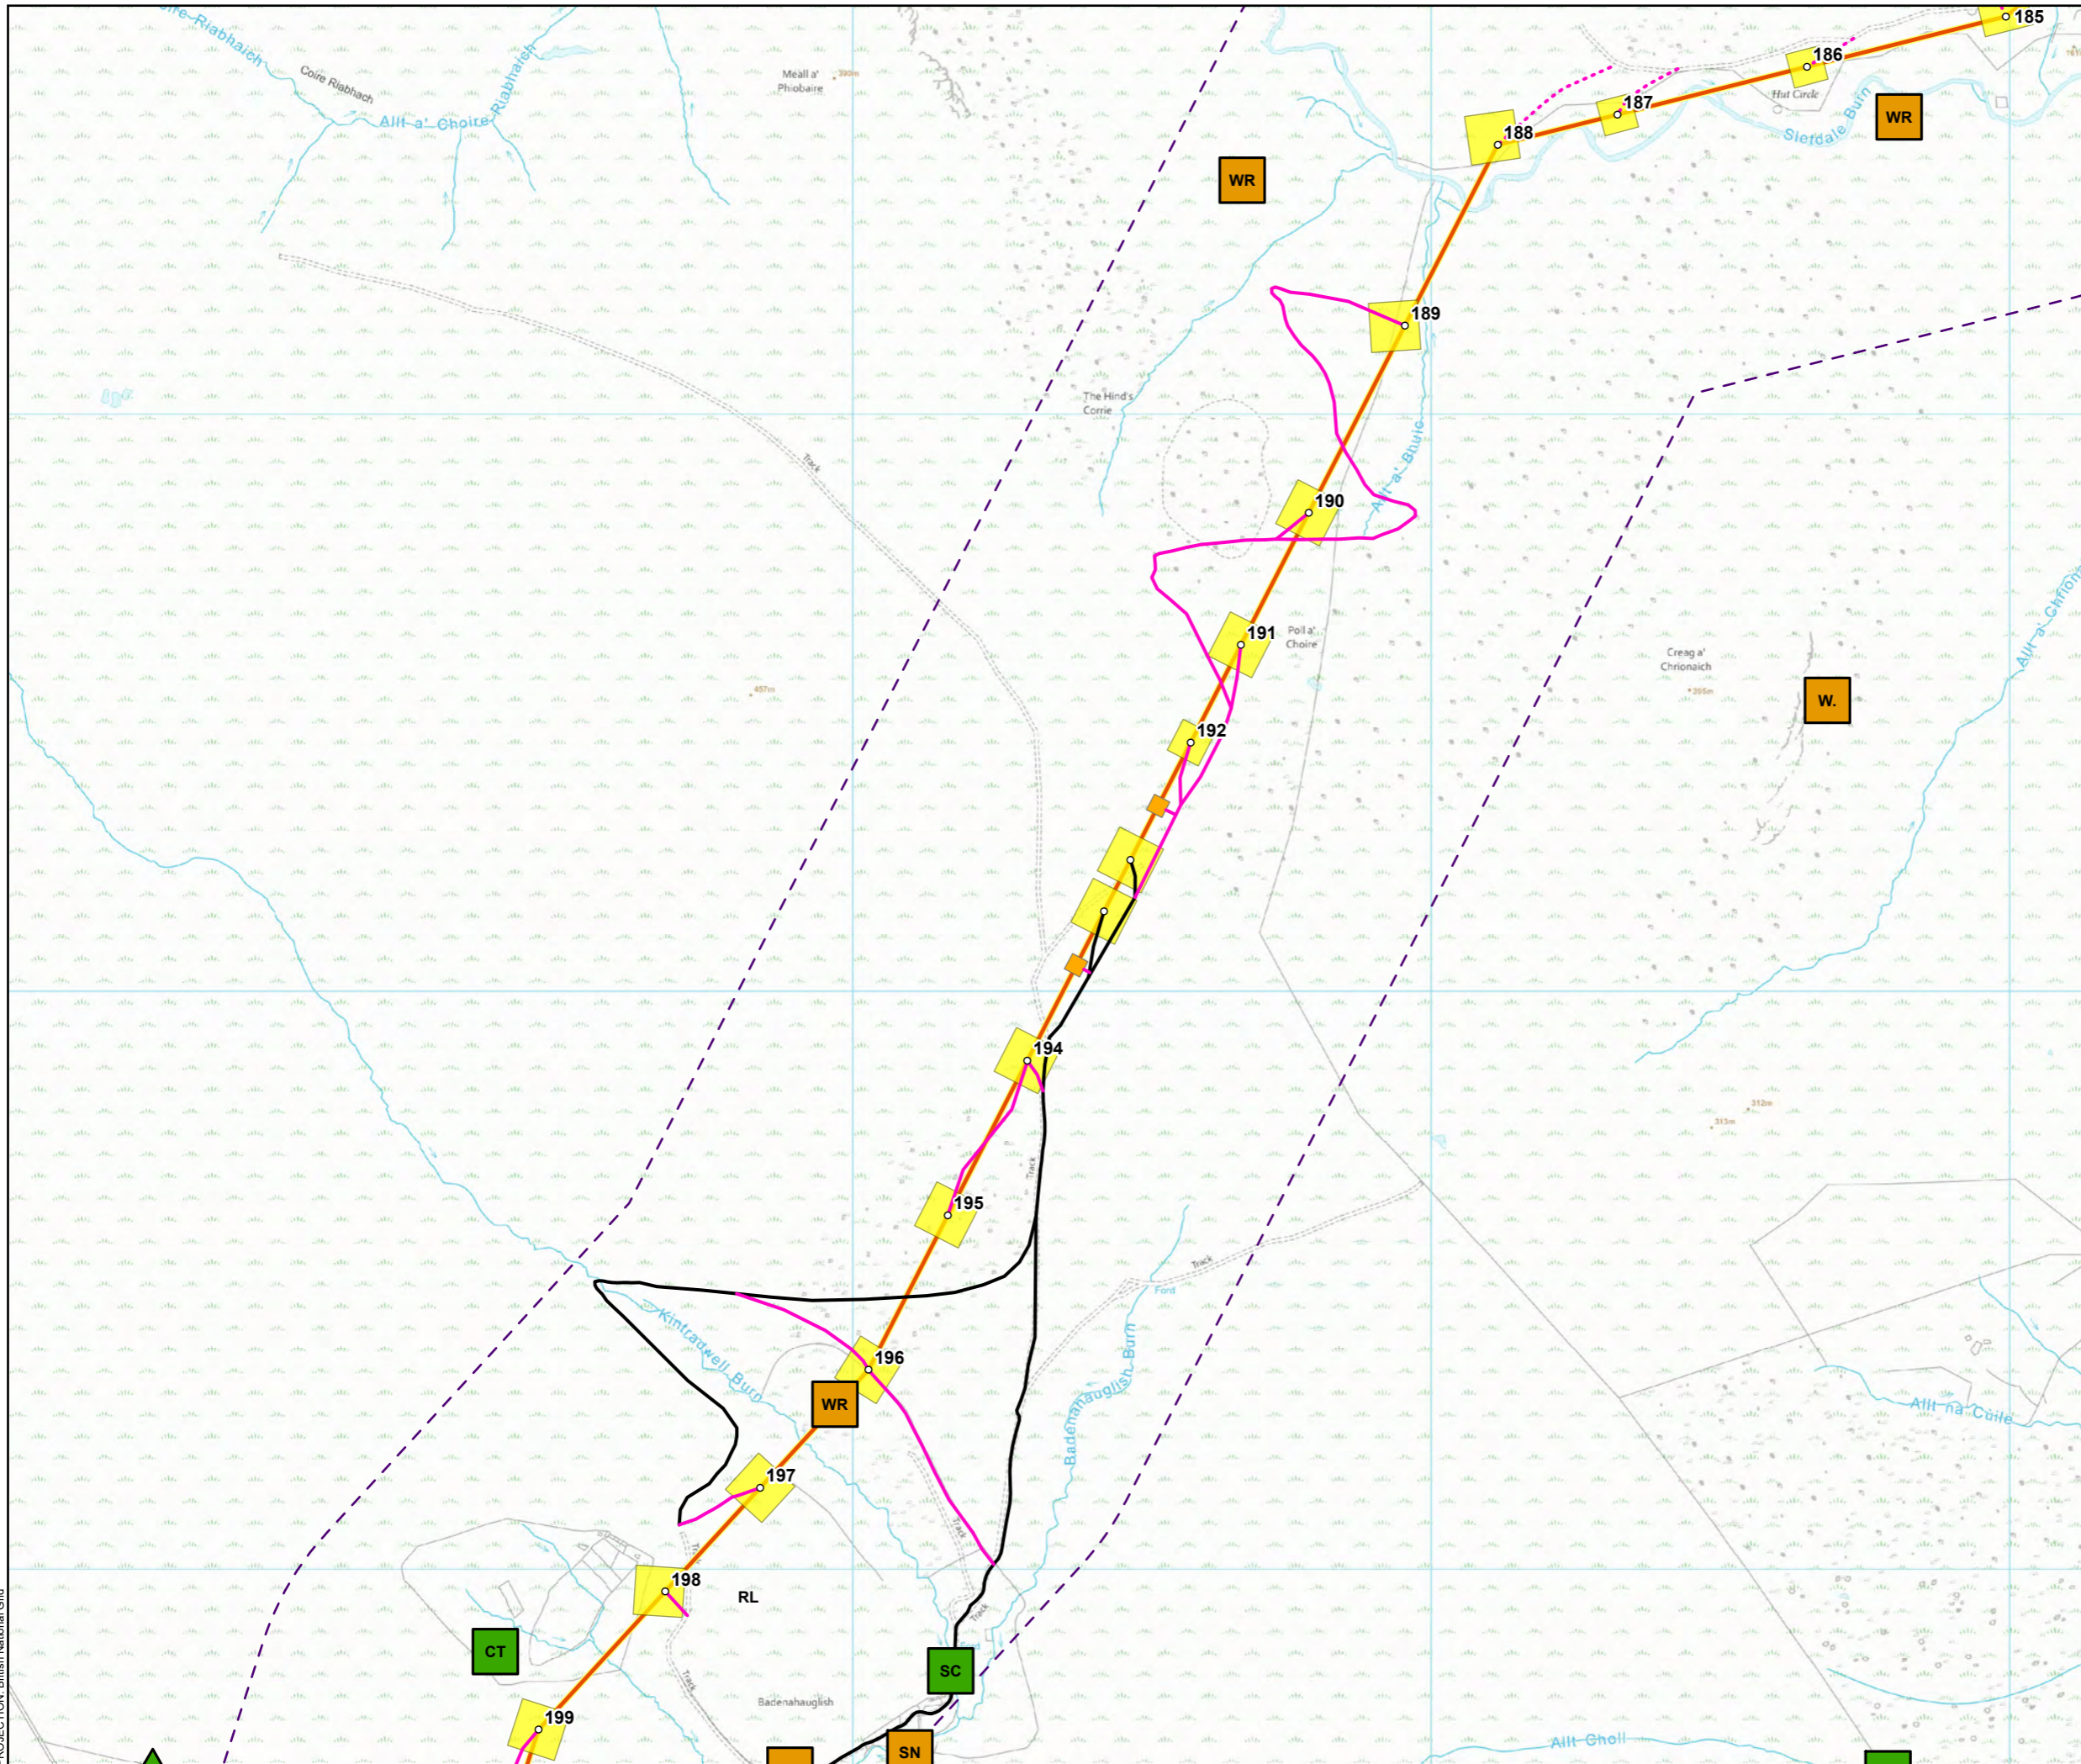


- Tower Location
- Alignment Section Break
- Temporary Access Track - Cut/Fill
- ⋯ Temporary Access Track - Floating
- Temporary Access Track - EPZ
- Permanent Access Track - Cut/Fill
- Temporary Tower Compound Area
- Equipotential Zones (EPZ) (Pulling Position)
- Alignment Section
- Alignment Section A
- 500m Buffer of Proposed Development
- Breeding Status
- Confirmed
- △ Probable
- Possible
- Birds of Conservation Concern (BoCC) Status
- Green
- Orange
- Red

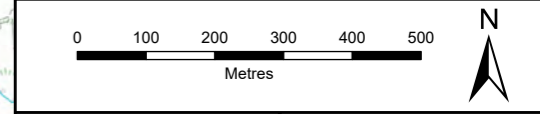


SCALE: See Scale Bar	VERSION: A02
SIZE: A3	DRAWN: MW
PROJECT: 0720281	CHECKED: PW
DATE: 11/08/2025	APPROVED: KG

Figure 9.4a - 21
Spittal - Loch Buidhe - Beauly 400 kV OHL
Connection
Breeding Bird Survey 2023

PROJECTION: British National Grid

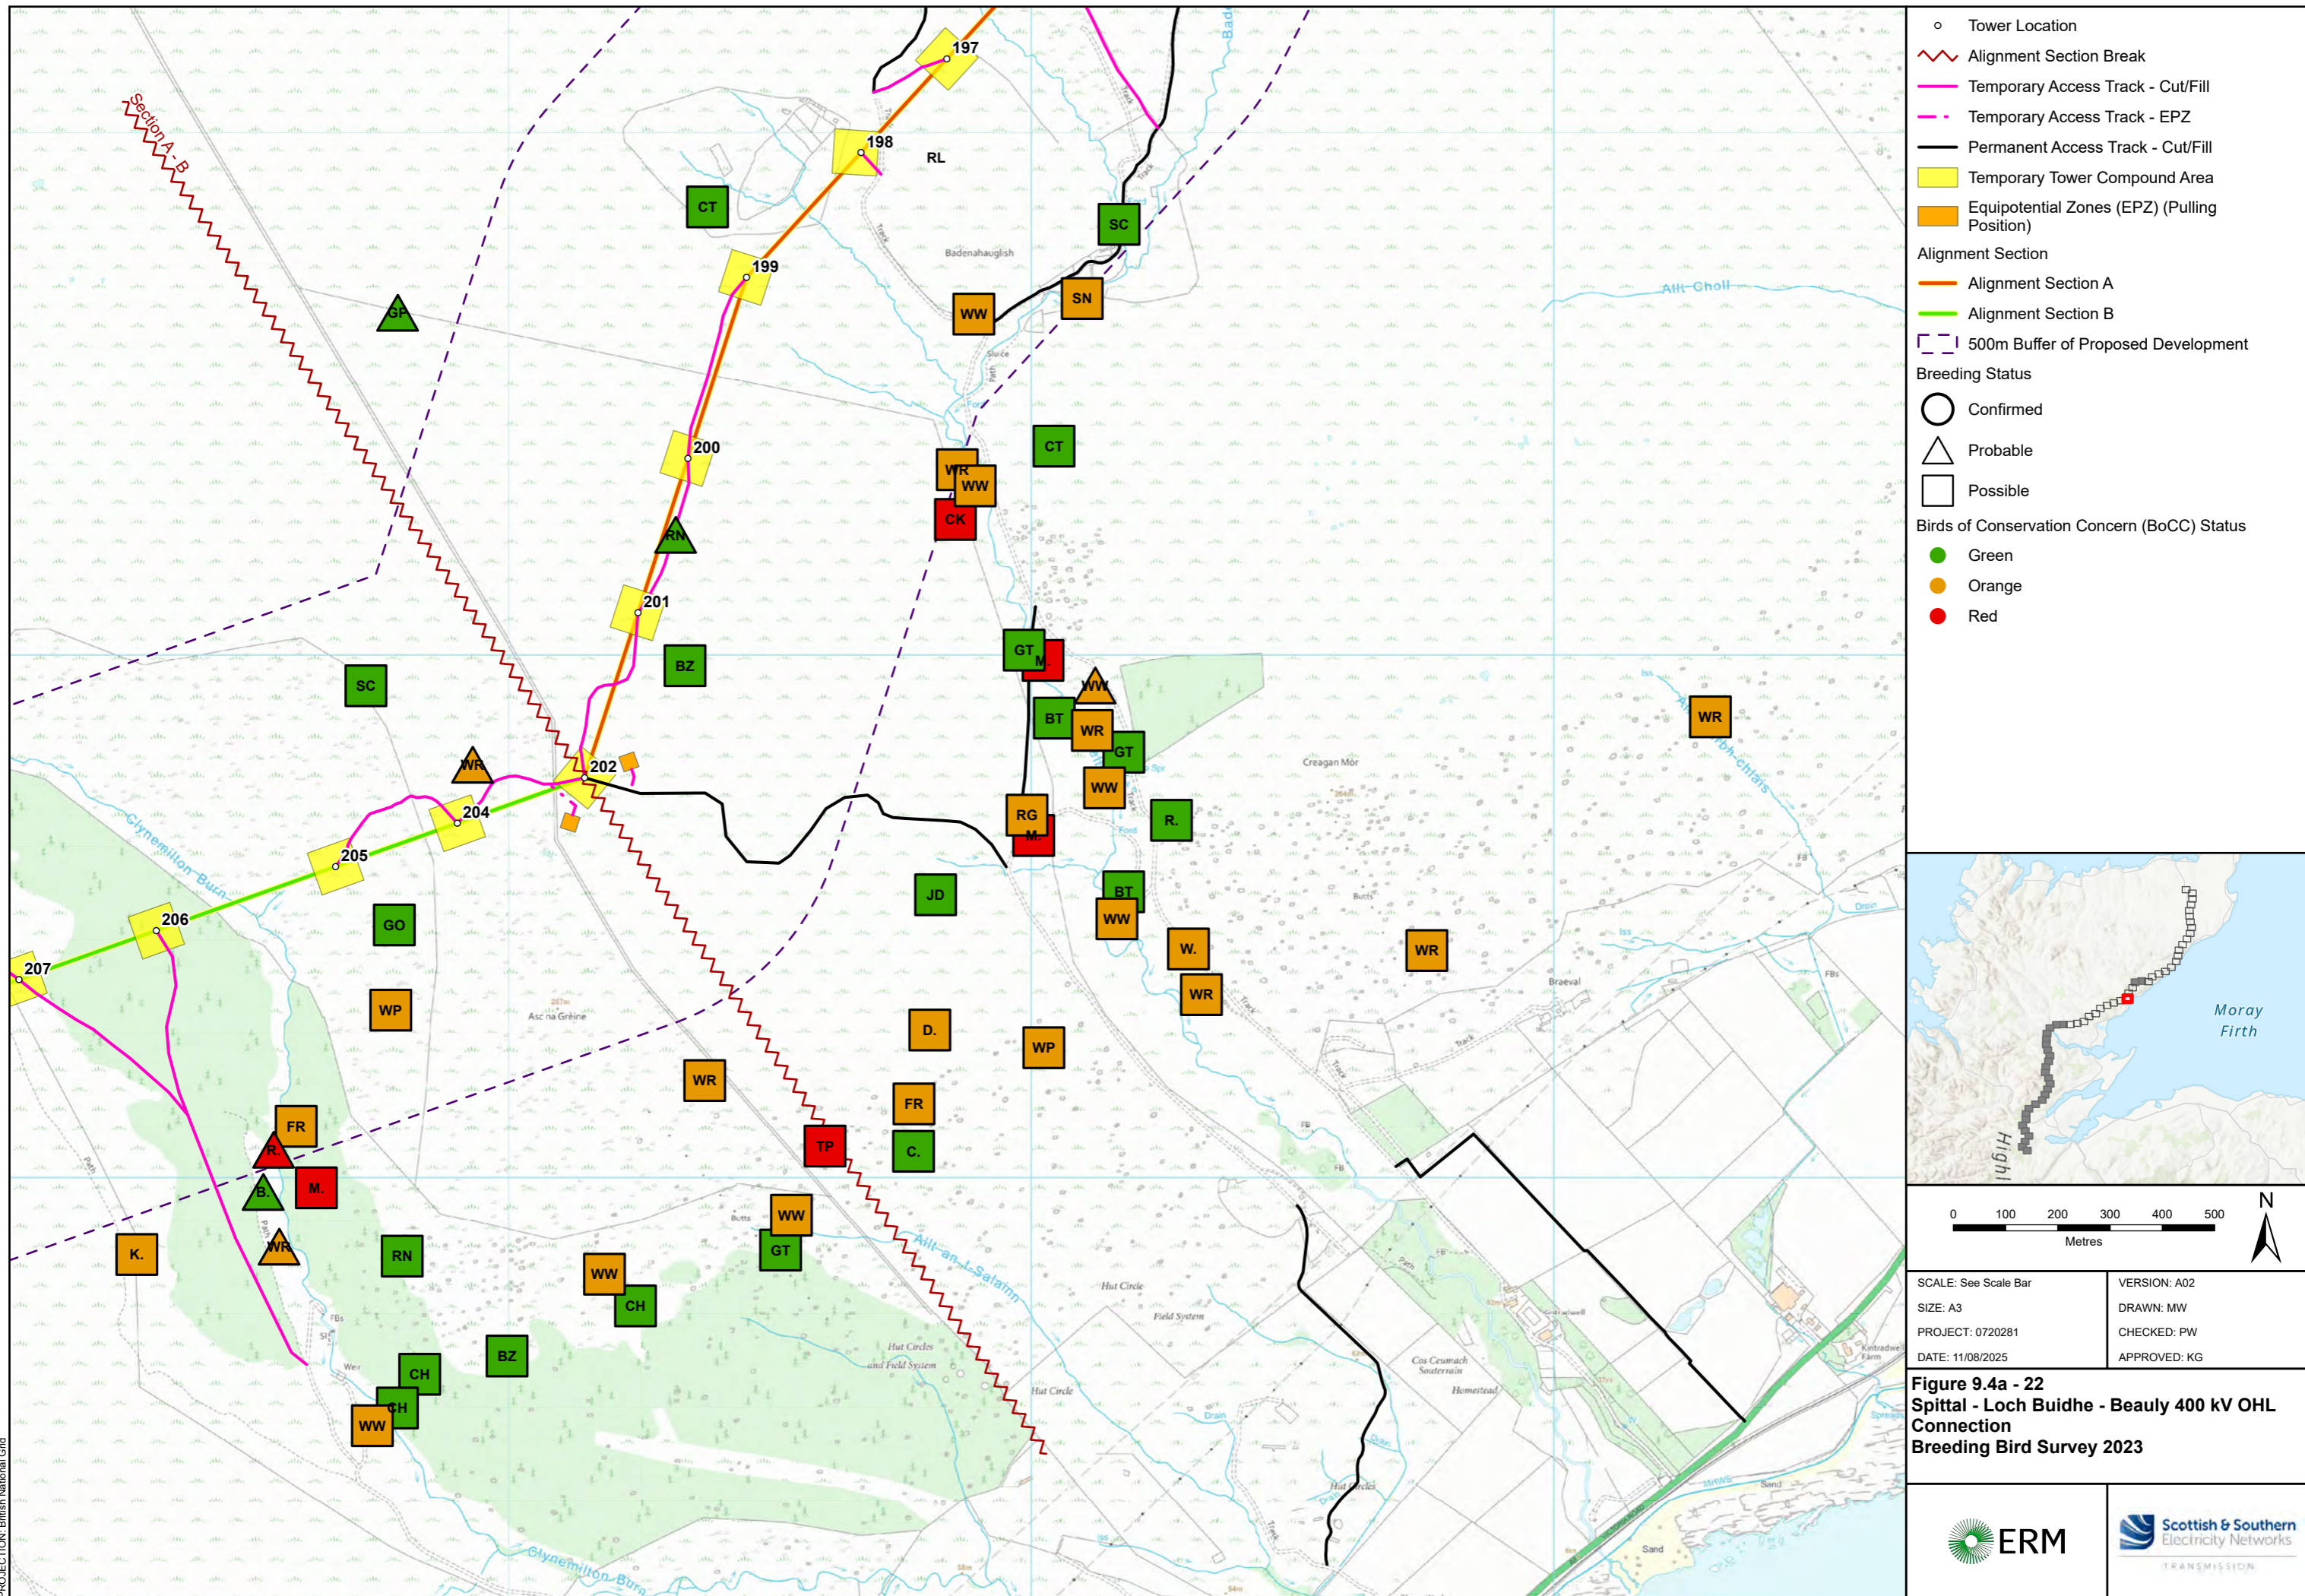

- Tower Location
- ~ Alignment Section Break
- Temporary Access Track - Cut/Fill
- - - Temporary Access Track - EPZ
- Permanent Access Track - Cut/Fill
- Temporary Tower Compound Area
- Equipotential Zones (EPZ) (Pulling Position)
- Alignment Section
 - Alignment Section A
 - Alignment Section B
- 500m Buffer of Proposed Development
- Breeding Status
 - Confirmed
 - △ Probable
 - Possible
- Birds of Conservation Concern (BoCC) Status
 - Green
 - Orange
 - Red

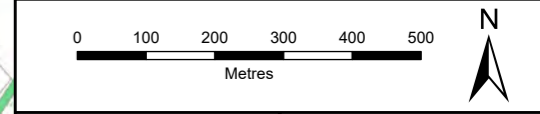


SCALE: See Scale Bar	VERSION: A02
SIZE: A3	DRAWN: MW
PROJECT: 0720281	CHECKED: PW
DATE: 11/08/2025	APPROVED: KG



Figure 9.4a - 22
Spittal - Loch Buidhe - Beauly 400 kV OHL
Connection
Breeding Bird Survey 2023



PROJECTION: British National Grid

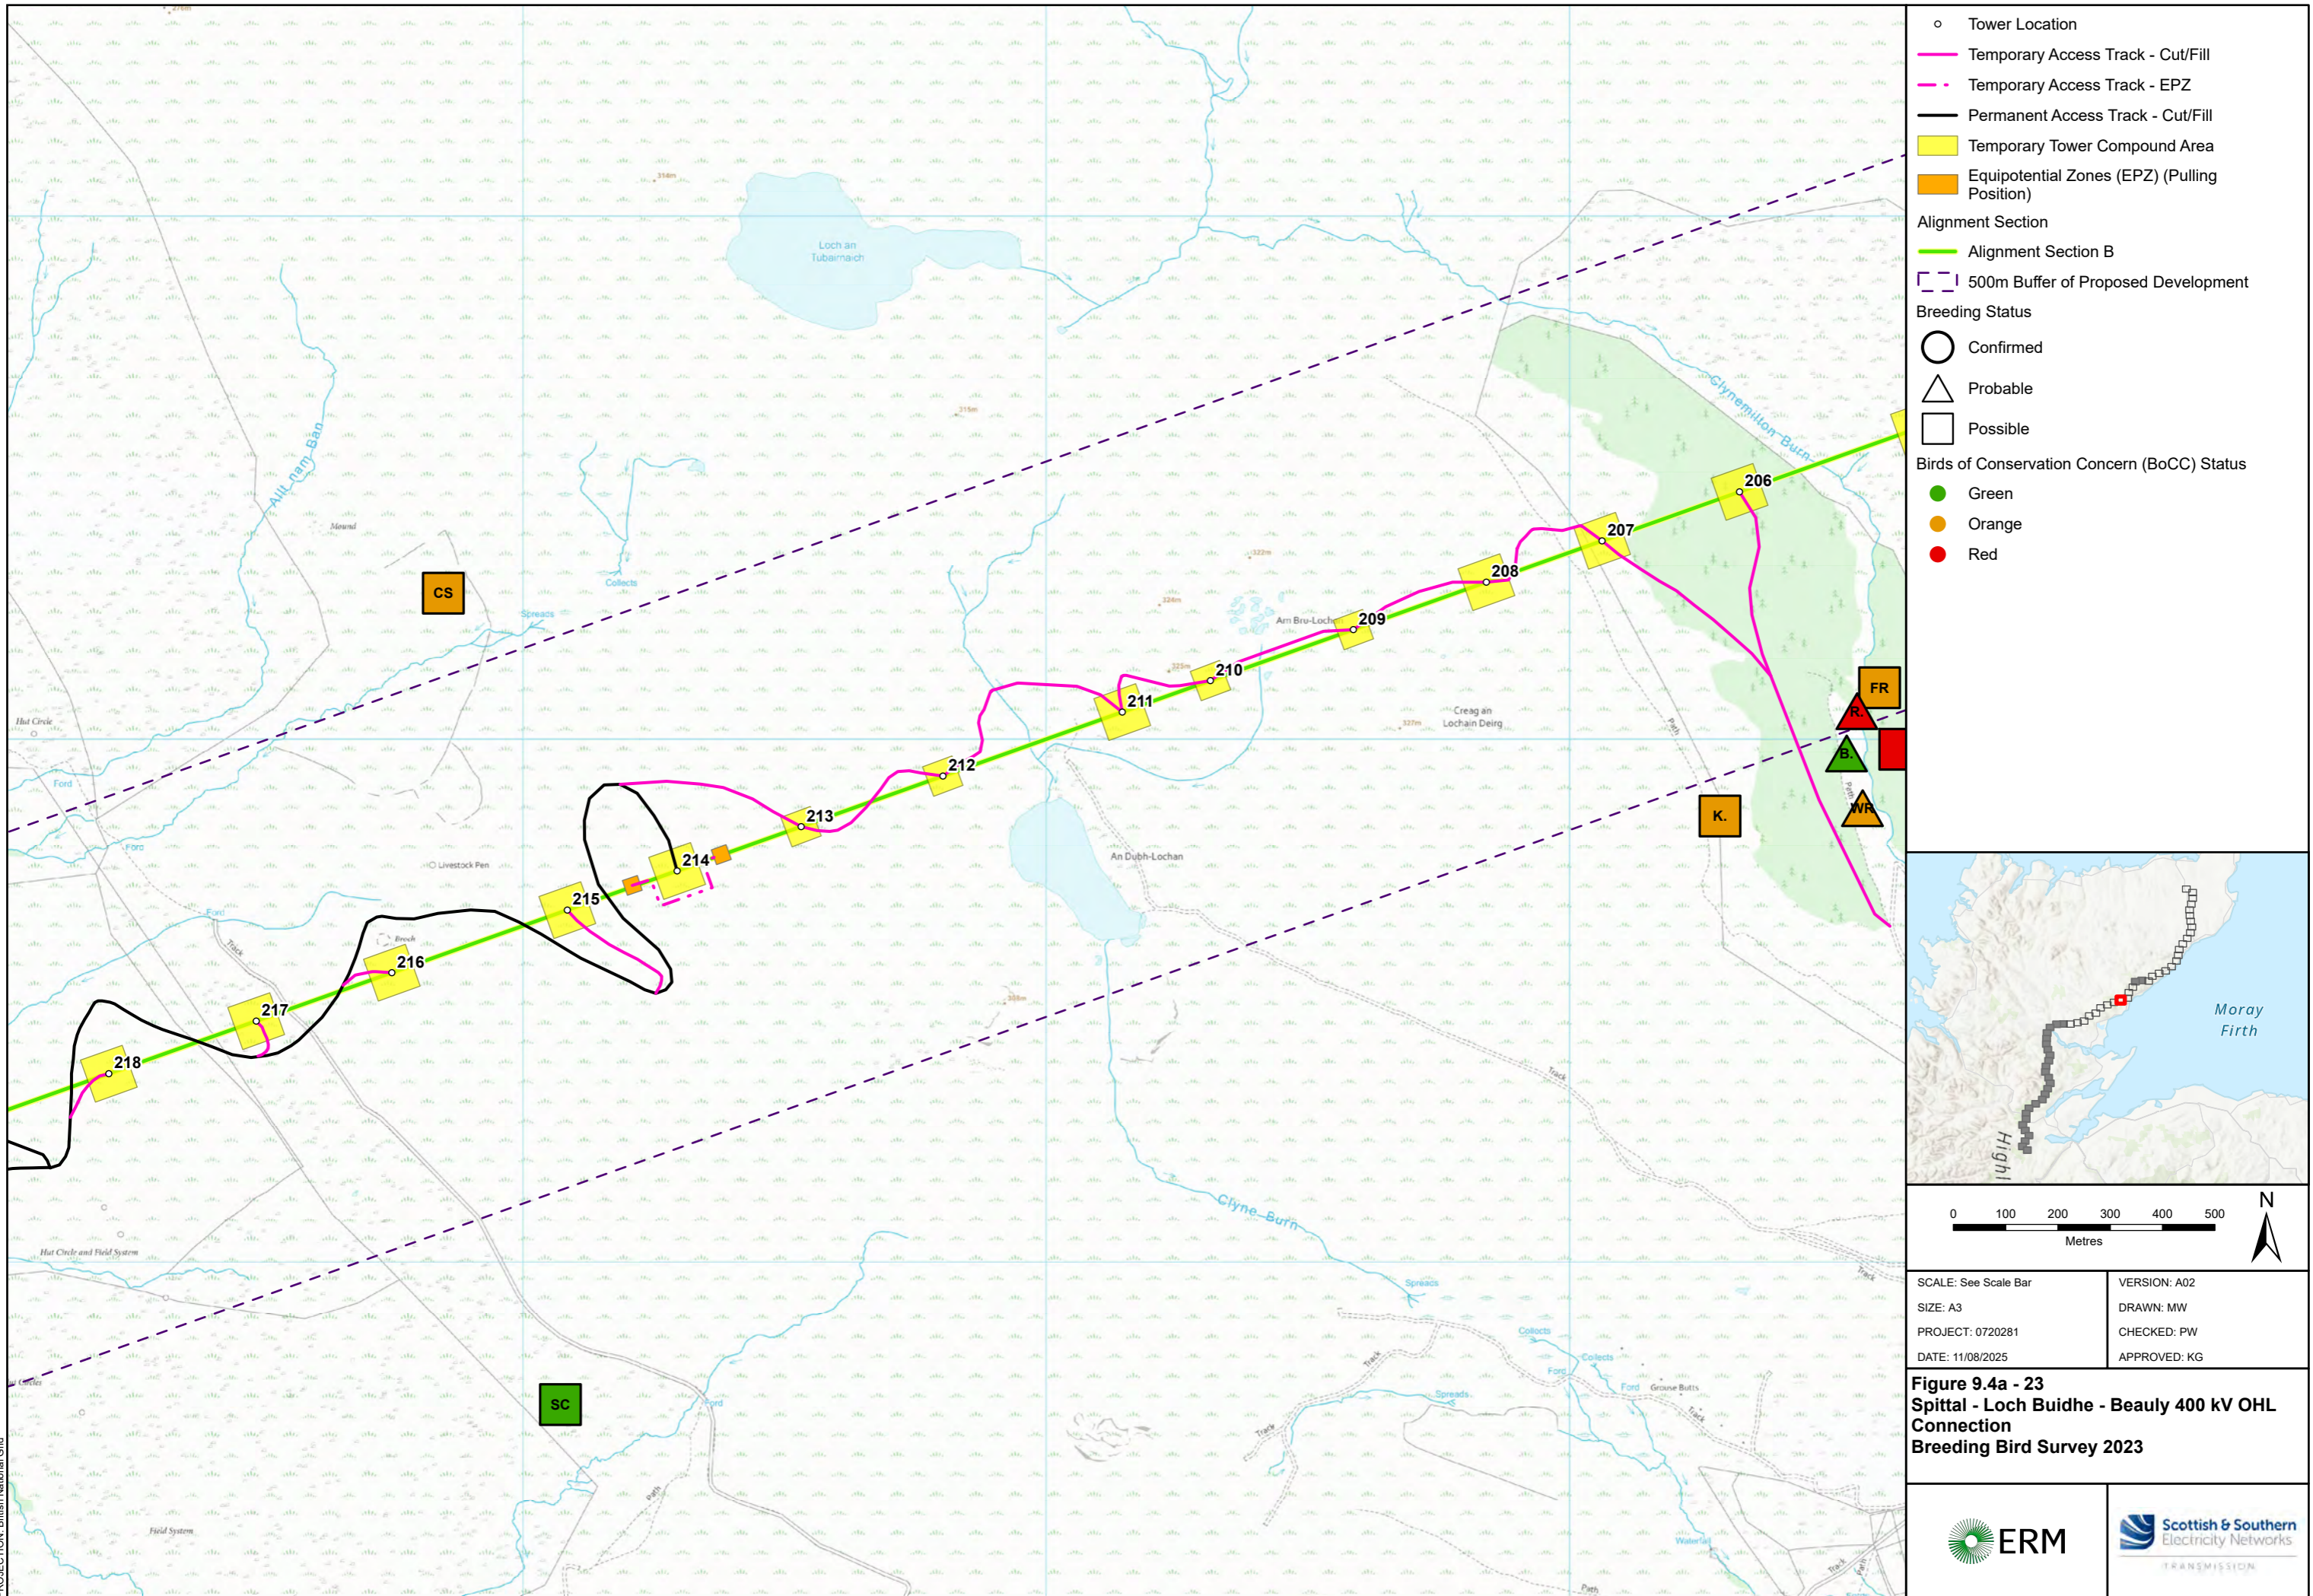

- Tower Location
- Temporary Access Track - Cut/Fill
- - - Temporary Access Track - EPZ
- Permanent Access Track - Cut/Fill
- Temporary Tower Compound Area
- Equipotential Zones (EPZ) (Pulling Position)
- Alignment Section
- Alignment Section B
- - - 500m Buffer of Proposed Development
- Breeding Status
- Confirmed
- △ Probable
- Possible
- Birds of Conservation Concern (BoCC) Status
- Green
- Orange
- Red


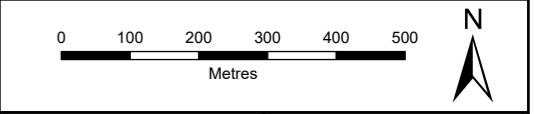
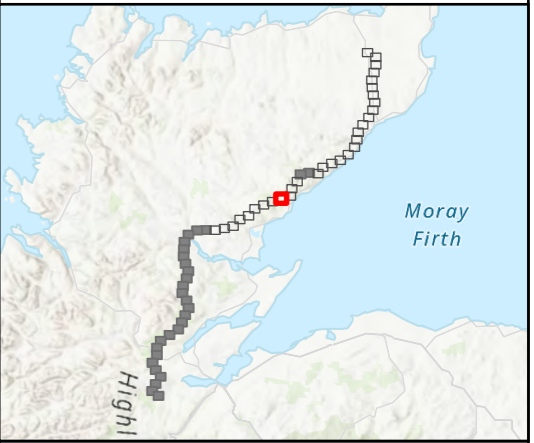


SCALE: See Scale Bar	VERSION: A02
SIZE: A3	DRAWN: MW
PROJECT: 0720281	CHECKED: PW
DATE: 11/08/2025	APPROVED: KG

Figure 9.4a - 23
Spittal - Loch Buidhe - Beauly 400 kV OHL
Connection
Breeding Bird Survey 2023



PROJECTION: British National Grid

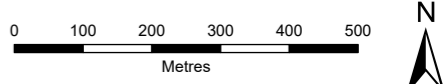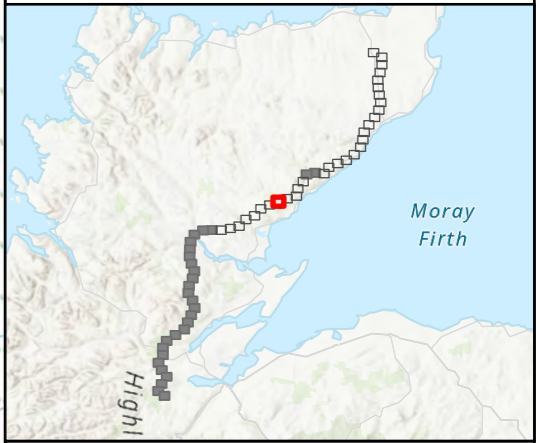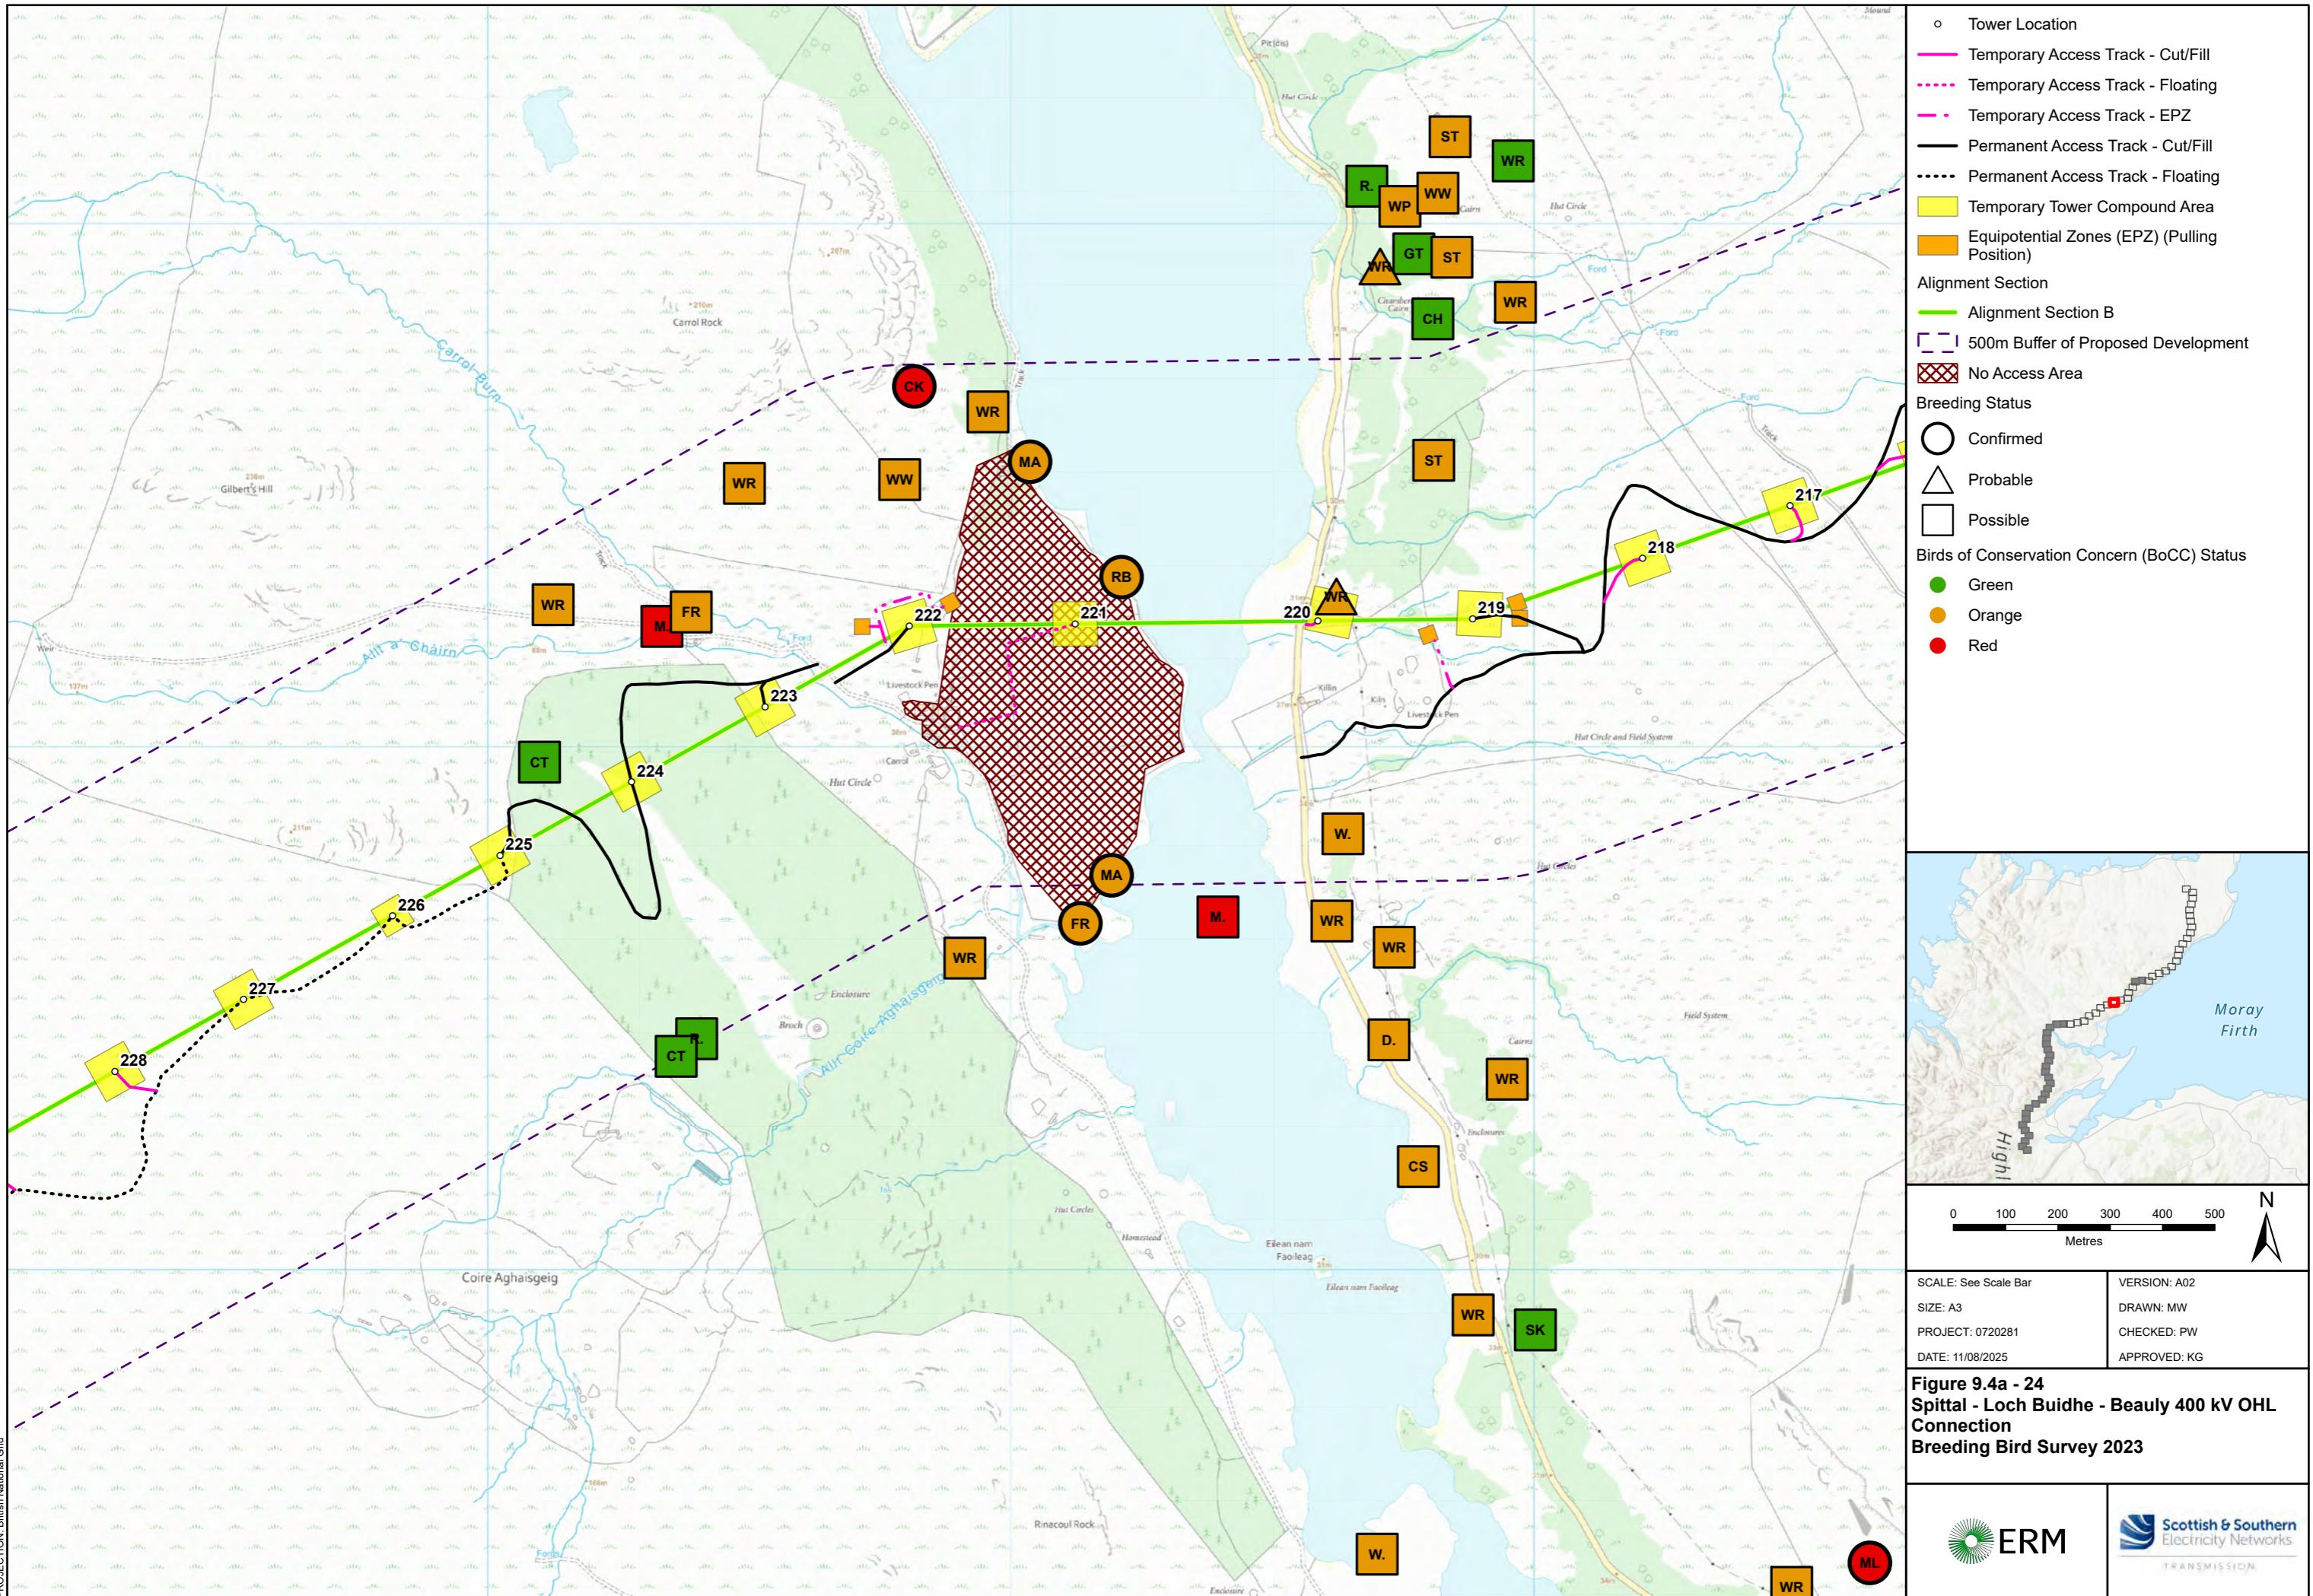


SCALE: See Scale Bar	VERSION: A02
SIZE: A3	DRAWN: MW
PROJECT: 0720281	CHECKED: PW
DATE: 11/08/2025	APPROVED: KG



Figure 9.4a - 24
Spittal - Loch Buidhe - Beauly 400 kV OHL Connection
Breeding Bird Survey 2023



PROJECTION: British National Grid

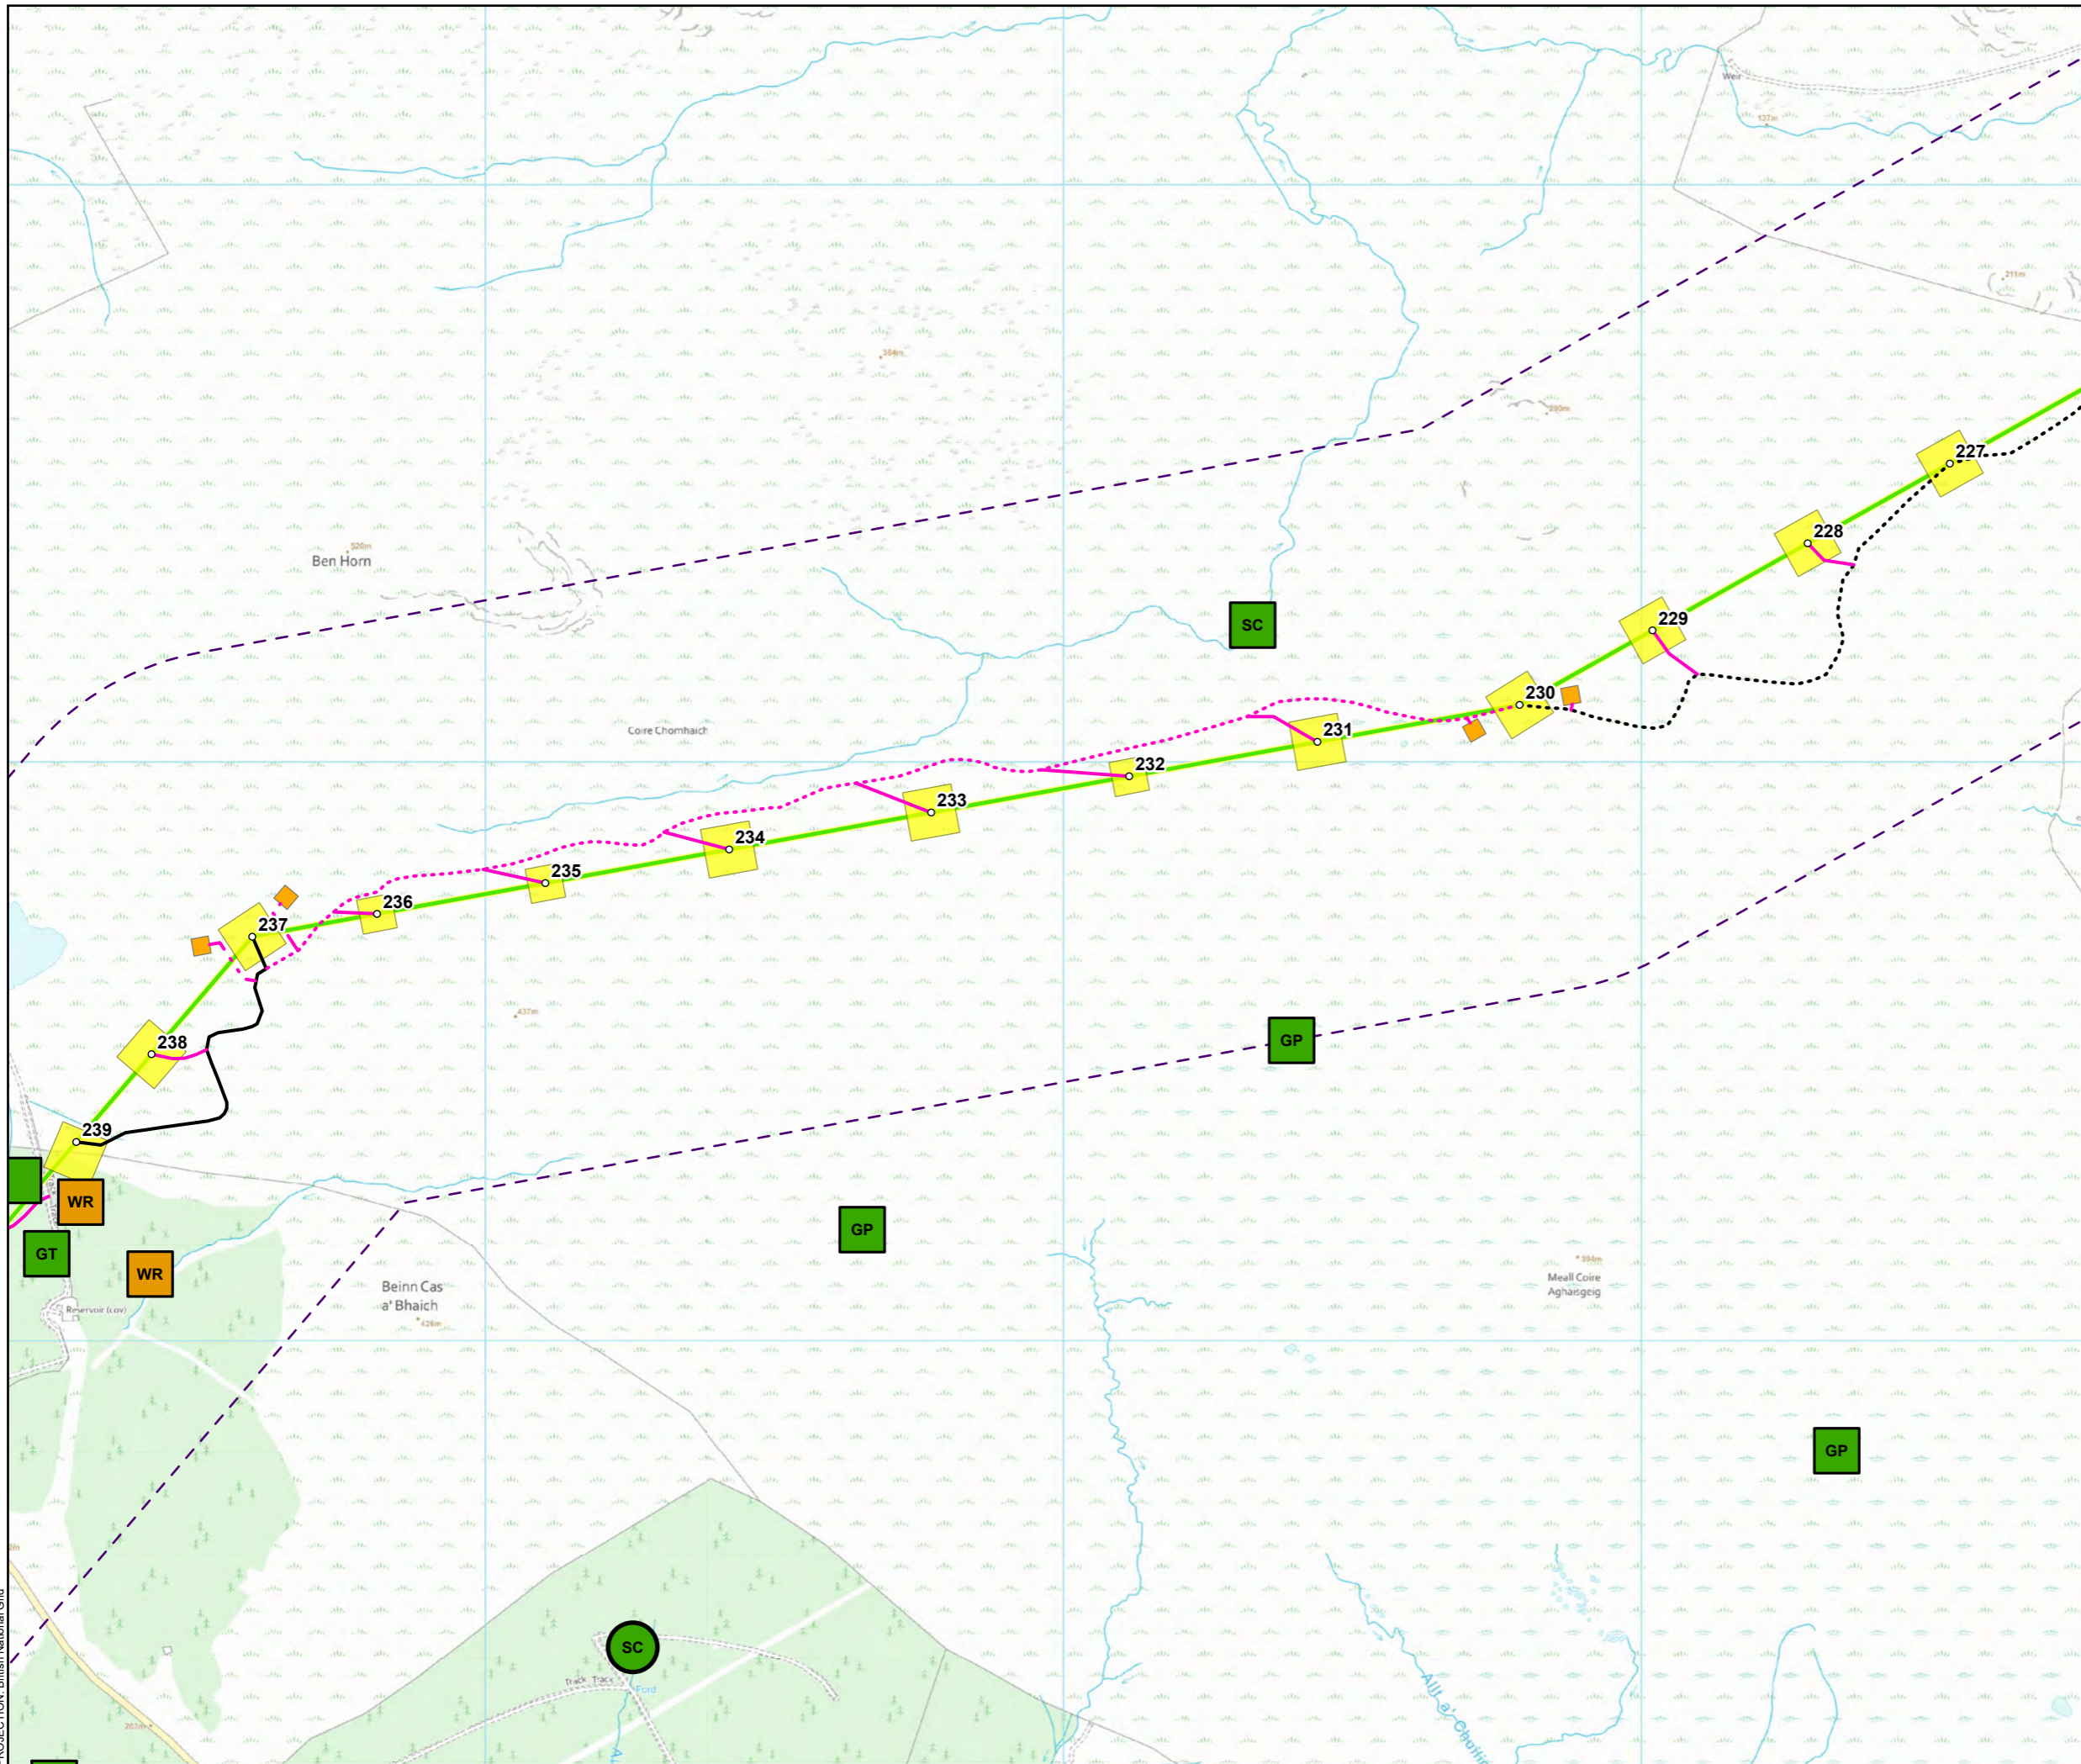


- Tower Location
- Temporary Access Track - Cut/Fill
- ⋯ Temporary Access Track - Floating
- Temporary Access Track - EPZ
- Permanent Access Track - Cut/Fill
- ⋯ Permanent Access Track - Floating
- Temporary Tower Compound Area
- Equipotential Zones (EPZ) (Pulling Position)
- Alignment Section
- Alignment Section B
- 500m Buffer of Proposed Development
- Breeding Status
- Confirmed
- △ Probable
- Possible
- Birds of Conservation Concern (BoCC) Status
- Green
- Orange
- Red

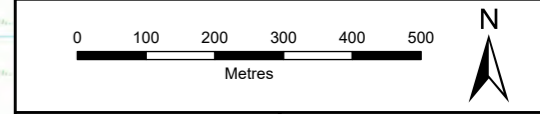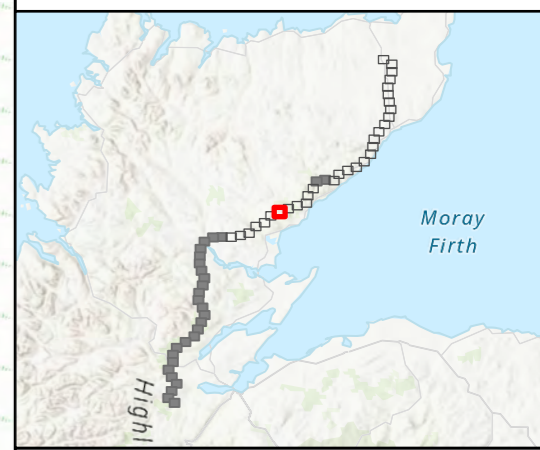


SCALE: See Scale Bar	VERSION: A02
SIZE: A3	DRAWN: MW
PROJECT: 0720281	CHECKED: PW
DATE: 11/08/2025	APPROVED: KG

Figure 9.4a - 25
Spittal - Loch Buidhe - Beauly 400 kV OHL
Connection
Breeding Bird Survey 2023

PROJECTION: British National Grid

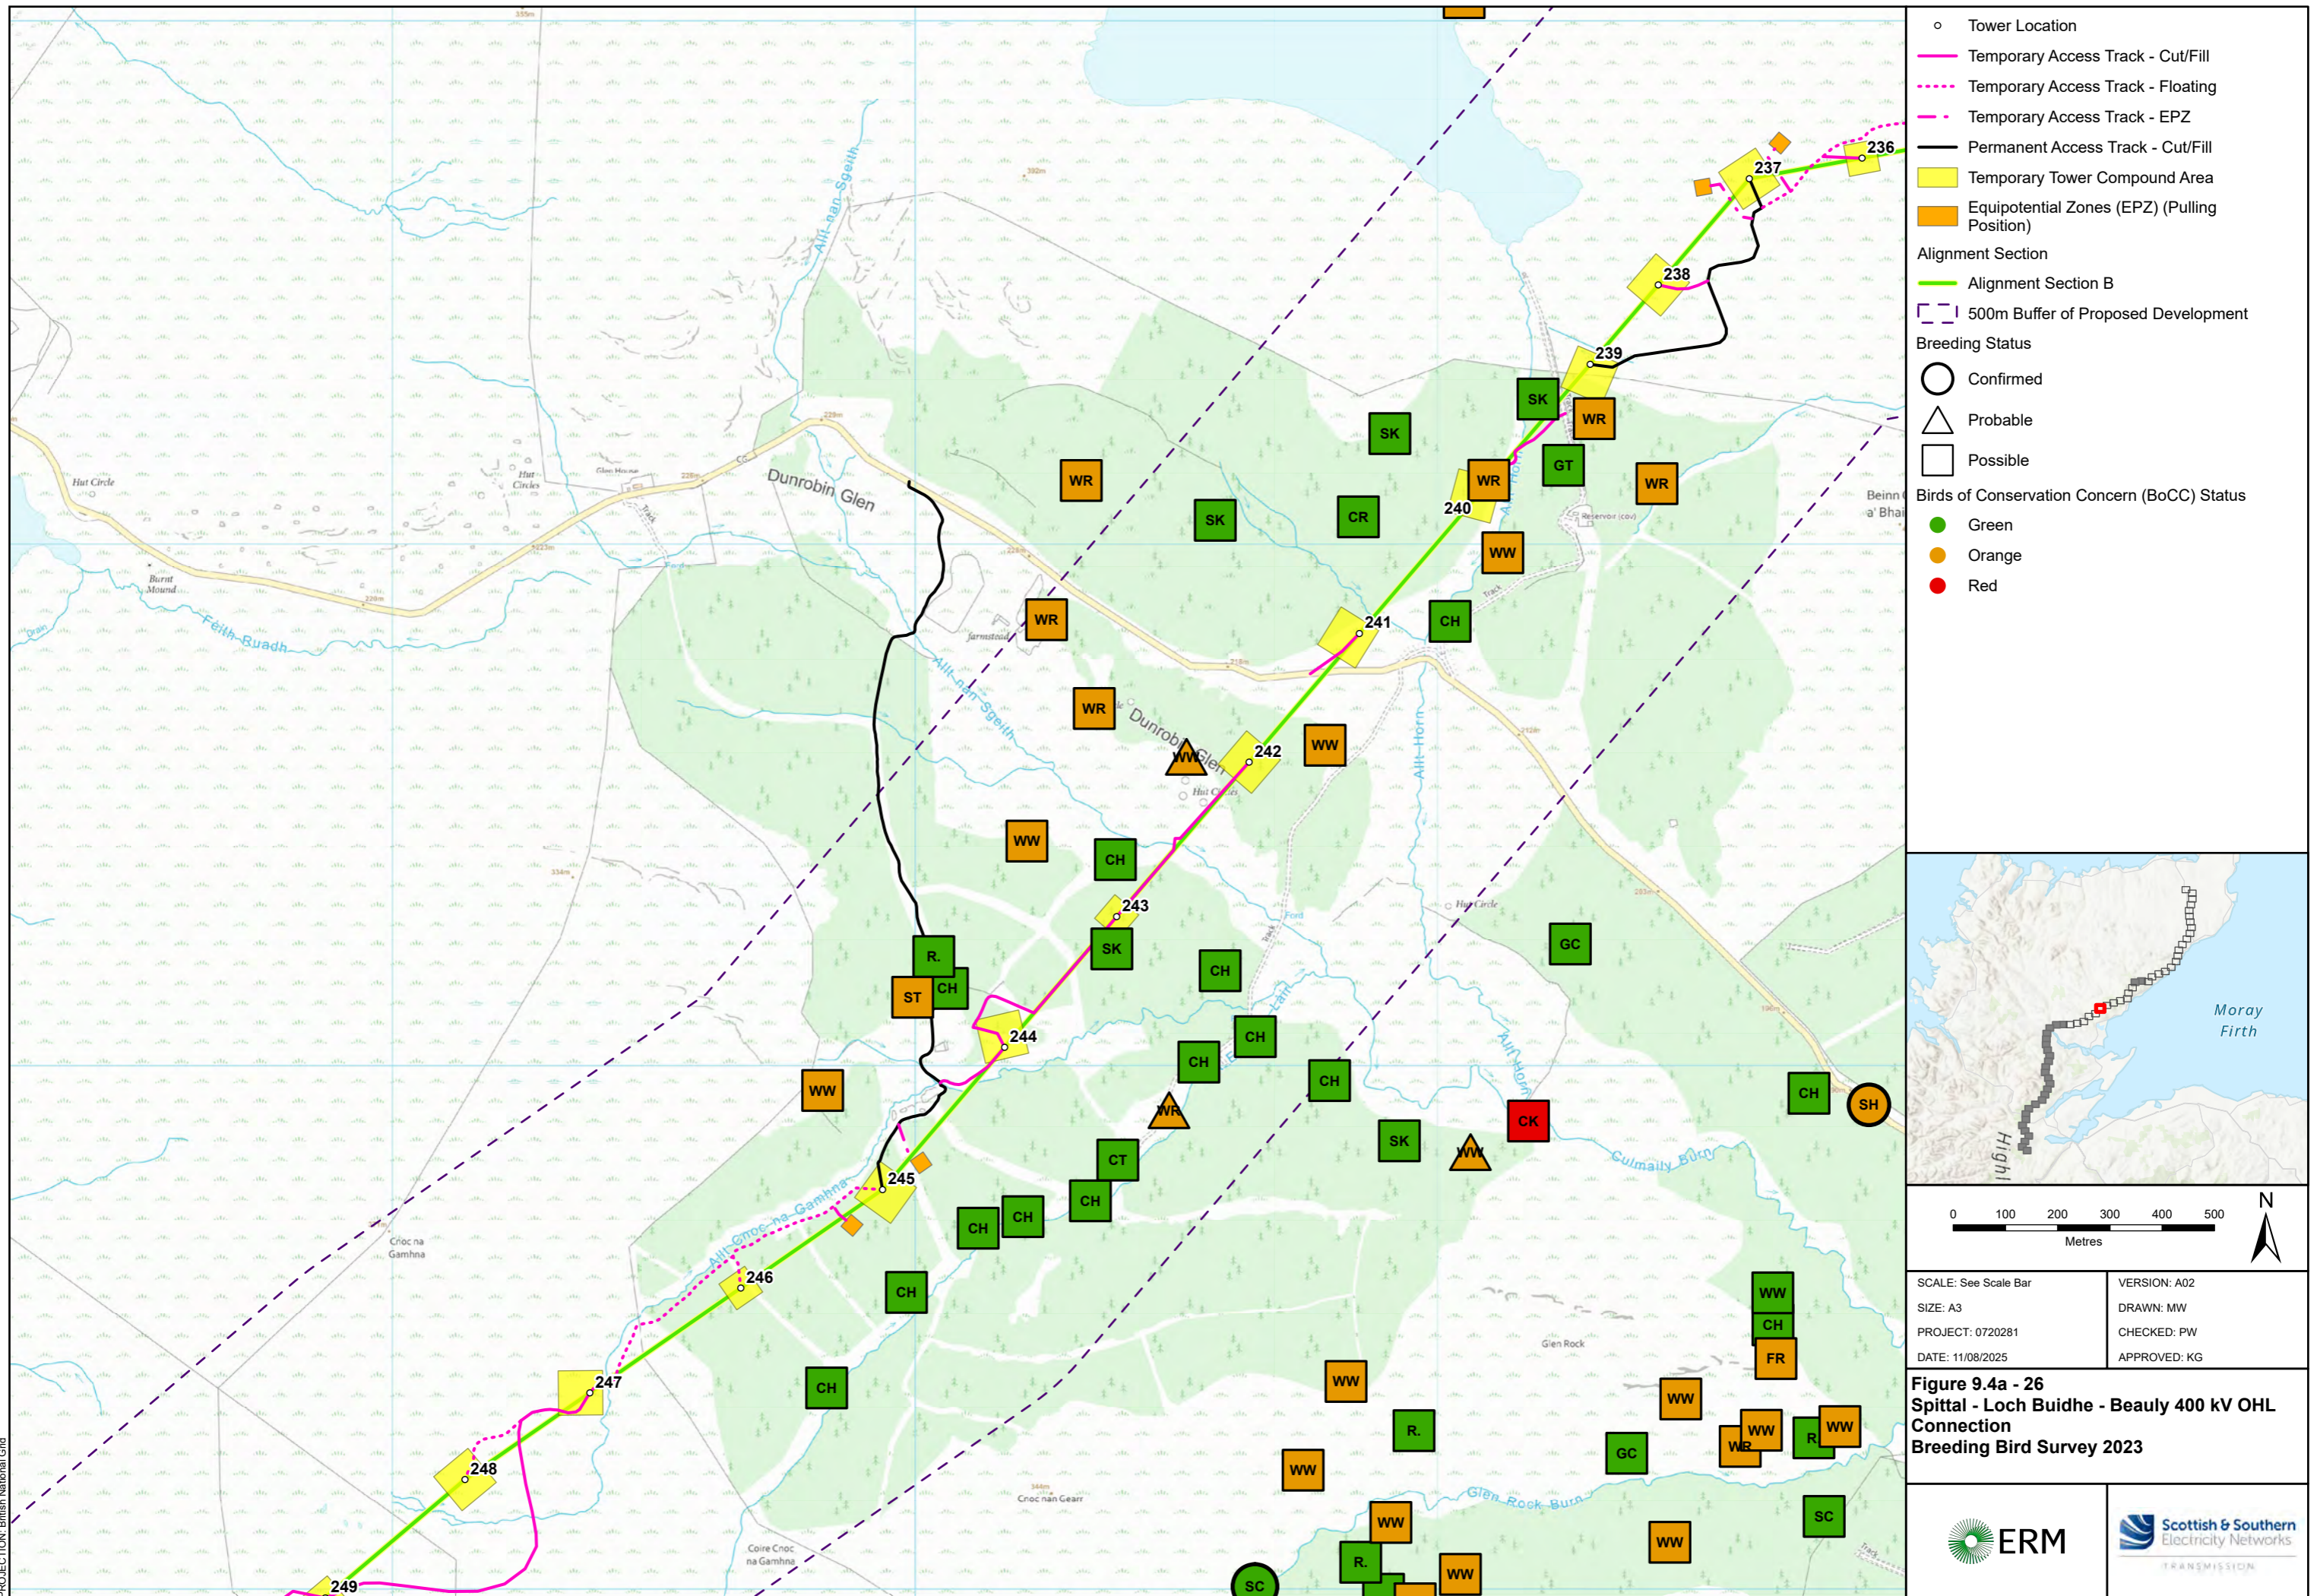


- Tower Location
- Temporary Access Track - Cut/Fill
- ⋯ Temporary Access Track - Floating
- ⋯ Temporary Access Track - EPZ
- Permanent Access Track - Cut/Fill
- Temporary Tower Compound Area
- Equipotential Zones (EPZ) (Pulling Position)
- Alignment Section
- Alignment Section B
- 500m Buffer of Proposed Development
- Breeding Status
- Confirmed
- △ Probable
- Possible
- Birds of Conservation Concern (BoCC) Status
- Green
- Orange
- Red

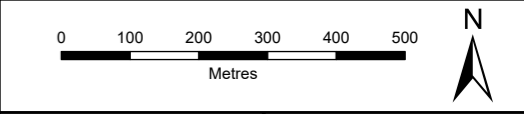


SCALE: See Scale Bar	VERSION: A02
SIZE: A3	DRAWN: MW
PROJECT: 0720281	CHECKED: PW
DATE: 11/08/2025	APPROVED: KG

Figure 9.4a - 26
Spittal - Loch Buidhe - Beauly 400 kV OHL
Connection
Breeding Bird Survey 2023



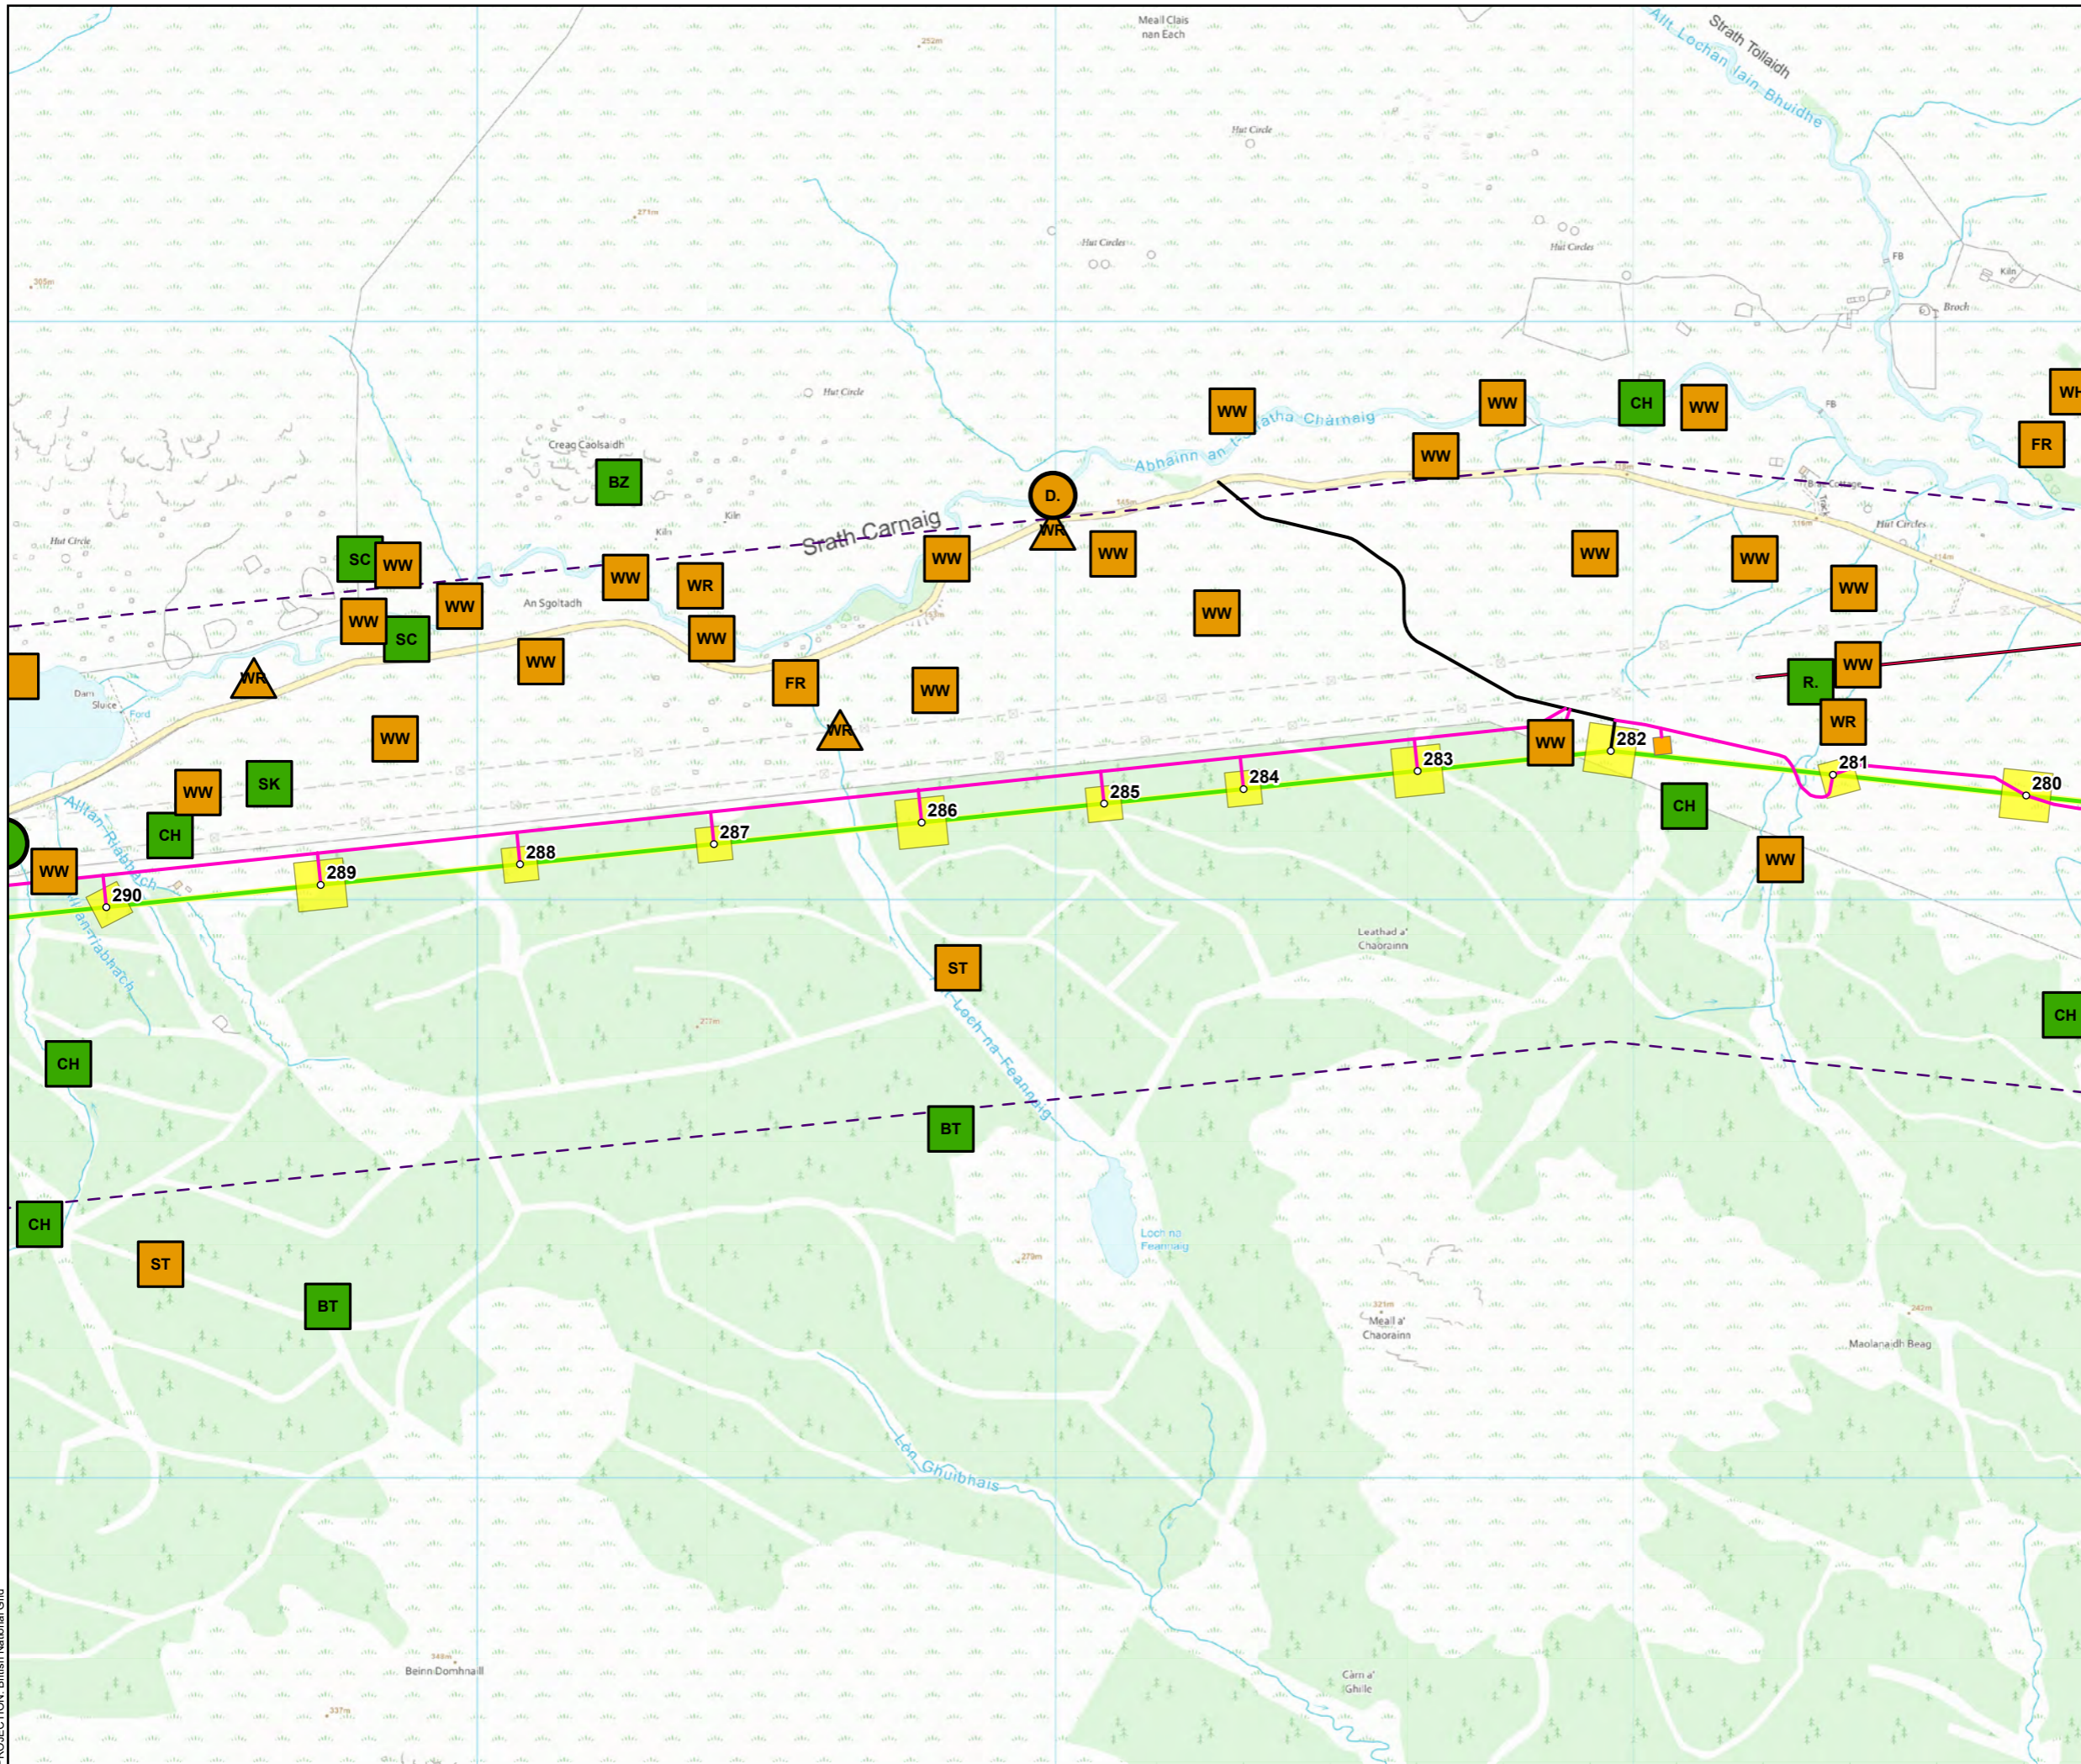


- Tower Location
- Special Arrangement
- Temporary Access Track - Cut/Fill
- - - Temporary Access Track - EPZ
- Permanent Access Track - Cut/Fill
- Temporary Tower Compound Area
- Equipotential Zones (EPZ) (Pulling Position)
- Alignment Section
- Alignment Section B
- 500m Buffer of Proposed Development
- Breeding Status
- Confirmed
- △ Probable
- Possible
- Birds of Conservation Concern (BoCC) Status
- Green
- Orange
- Red

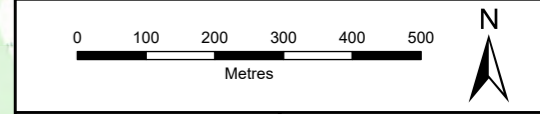


SCALE: See Scale Bar	VERSION: A02
SIZE: A3	DRAWN: MW
PROJECT: 0720281	CHECKED: PW
DATE: 11/08/2025	APPROVED: KG

Figure 9.4a - 30
Spittal - Loch Buidhe - Beauly 400 kV OHL
Connection
Breeding Bird Survey 2023

PROJECTION: British National Grid

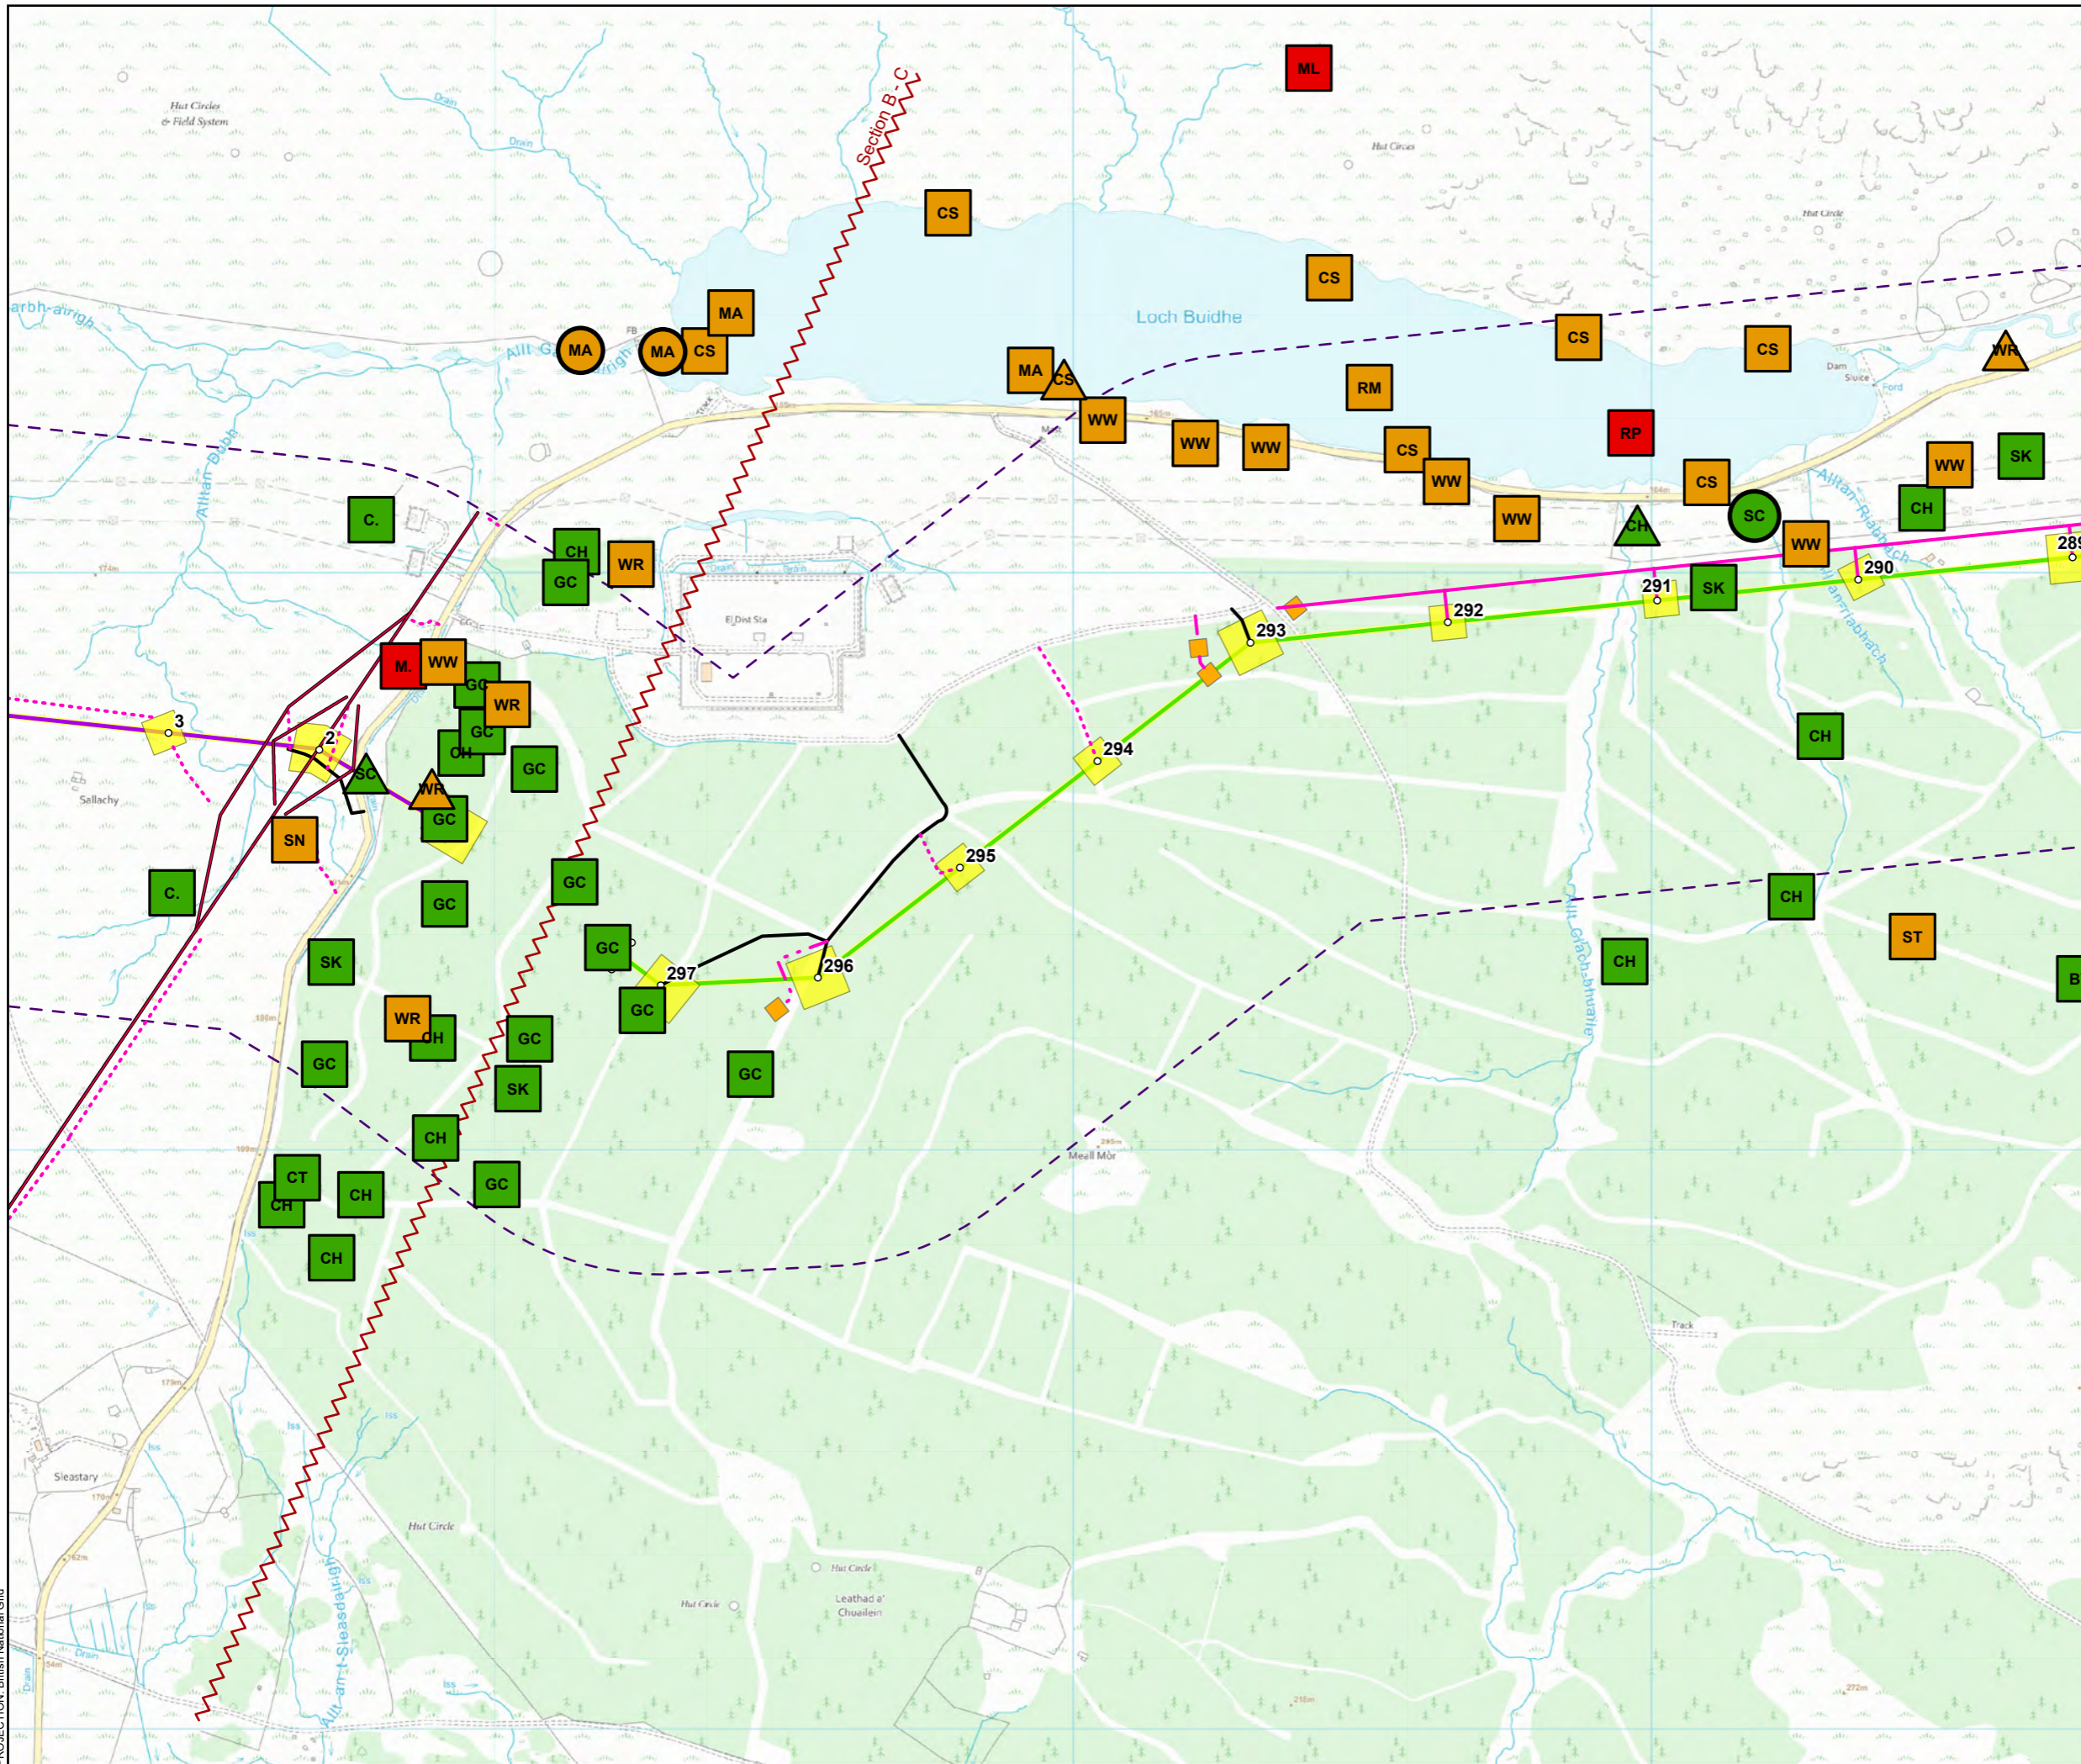

- Tower Location
- ⋈ Alignment Section Break
- Special Arrangement
- Temporary Access Track - Cut/Fill
- ⋯ Temporary Access Track - Floating
- ⋯ Temporary Access Track - EPZ
- Permanent Access Track - Cut/Fill
- Temporary Tower Compound Area
- Equipotential Zones (EPZs) (Pulling Locations)
- Alignment Section
 - Alignment Section B
 - Alignment Section C
- 500m Buffer of Proposed Development
- Breeding Status
 - Confirmed
 - △ Probable
 - Possible
- Birds of Conservation Concern (BoCC) Status
 - Green
 - Orange
 - Red

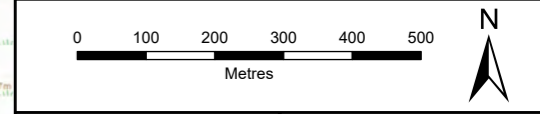

SCALE: See Scale Bar	VERSION: A02
SIZE: A3	DRAWN: MW
PROJECT: 0720281	CHECKED: PW
DATE: 11/08/2025	APPROVED: KG

Figure 9.4a - 31
Spittal - Loch Buidhe - Beauly 400 kV OHL
Connection
Breeding Bird Survey 2023

PROJECTION: British National Grid