



- Tower Location
- Alignment Section A
- Temporary Tower Compound Area
- Equipotential Zone (EPZ) (Pulling Position)
- Temporary Access Track - EPZ
- Temporary Access Track - Cut/Fill
- Temporary Access Track - Floating
- Permanent Access Track - Cut/Fill
- Permanent Access Track - Floating
- Study Area (1 km Buffer)
- Groundwater Quality (SEPA)
- Overall Classification
- Good

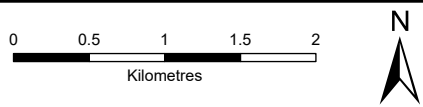

SCALE: See Scale Bar	VERSION: A04
SIZE: A3	DRAWN: JG
PROJECT: 0720281	CHECKED: RD
DATE: 11/08/2025	APPROVED: KG


**Figure 10.4 - 1**  
**Spittal - Loch Buidhe - Beaully 400 kV OHL**  
**Connection**  
**Groundwater Classifications**

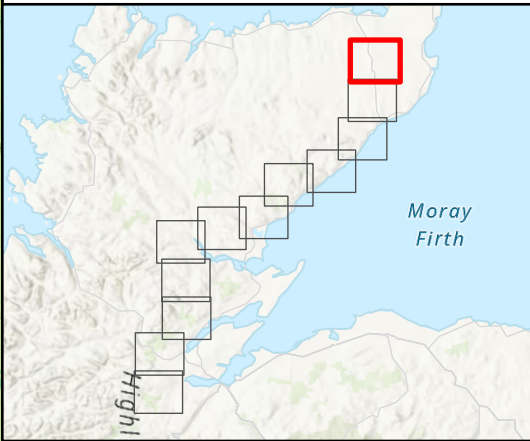









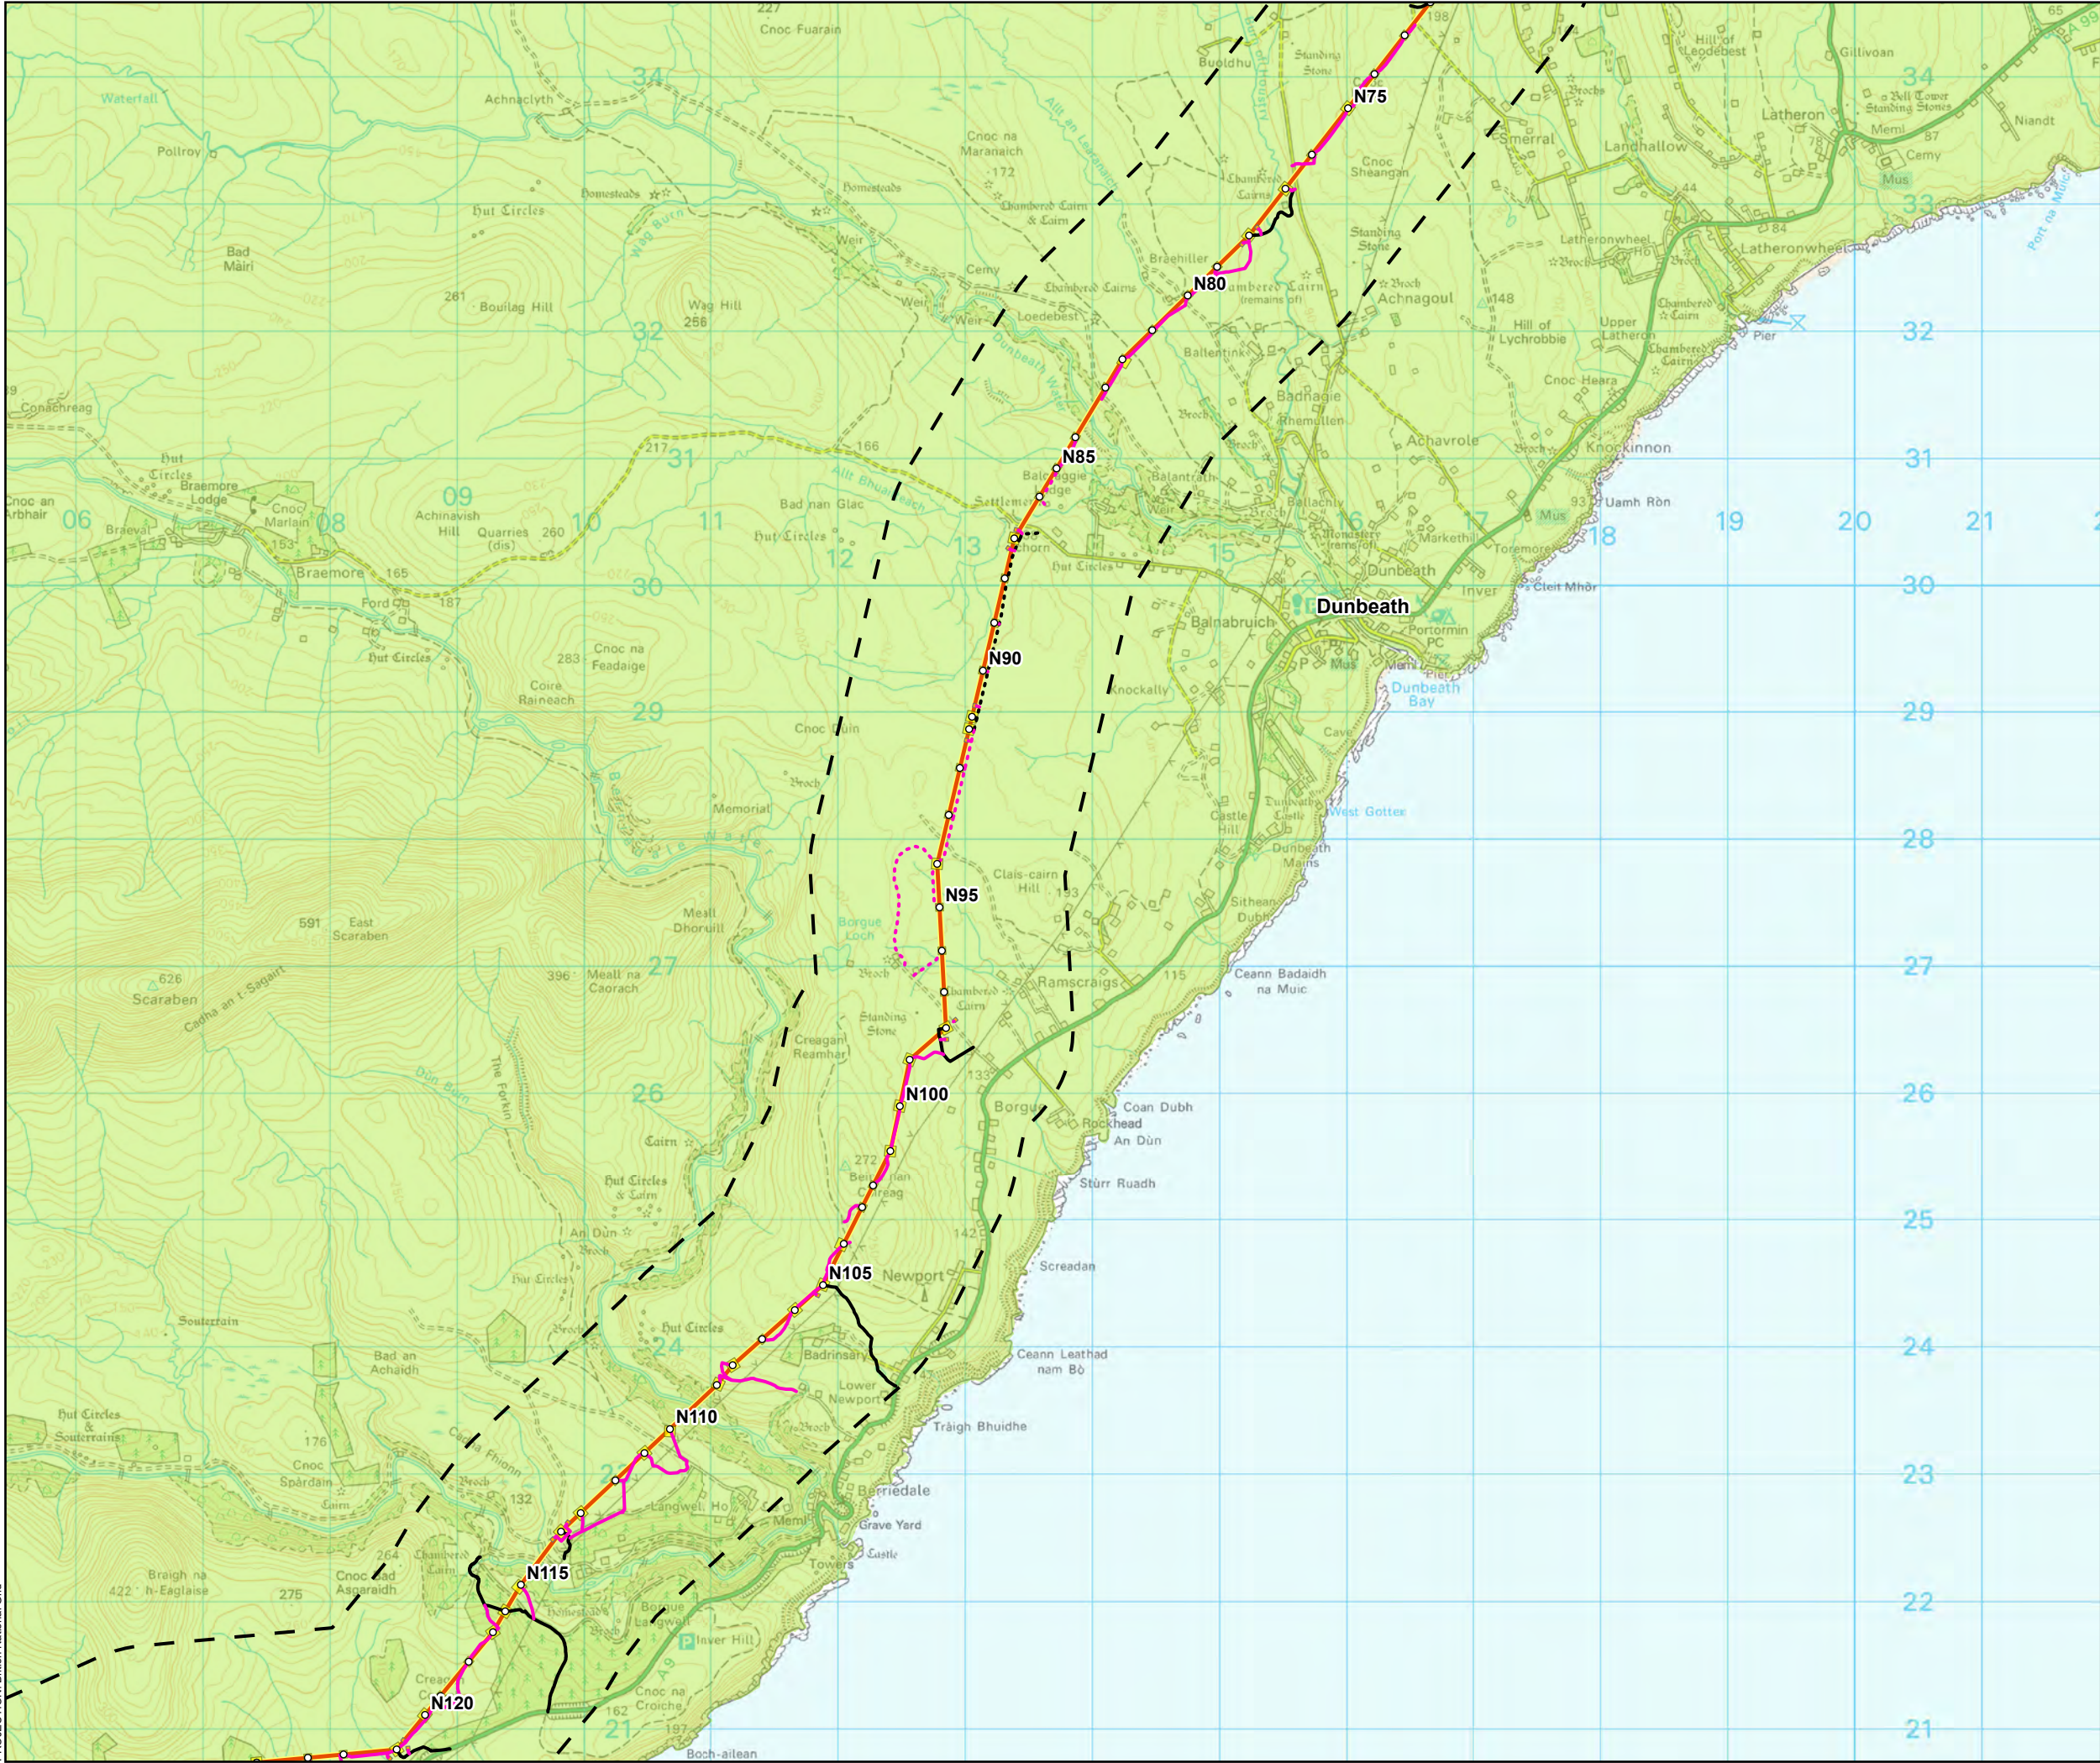

- Tower Location
- Alignment Section A
- Temporary Tower Compound Area
- Equipotential Zone (EPZ) (Pulling Position)
- Temporary Access Track - EPZ
- Temporary Access Track - Cut/Fill
- Temporary Access Track - Floating
- Permanent Access Track - Cut/Fill
- Permanent Access Track - Floating
- Study Area (1 km Buffer)
- Groundwater Quality (SEPA)
- Overall Classification
- Good

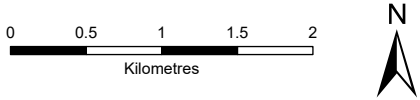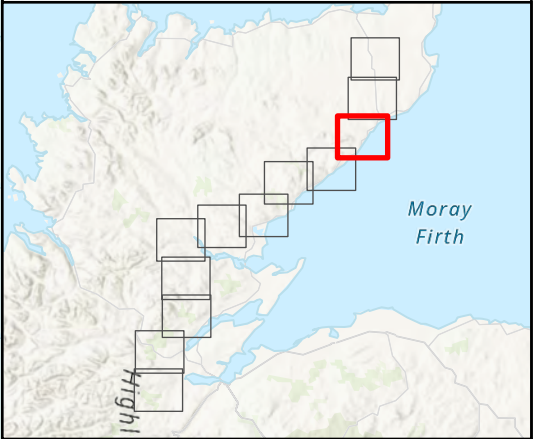


SCALE: See Scale Bar	VERSION: A04
SIZE: A3	DRAWN: JG
PROJECT: 0720281	CHECKED: RD
DATE: 11/08/2025	APPROVED: KG



**Figure 10.4 - 3**  
**Spittal - Loch Buidhe - Beaully 400 kV OHL**  
**Connection**  
**Groundwater Classifications**





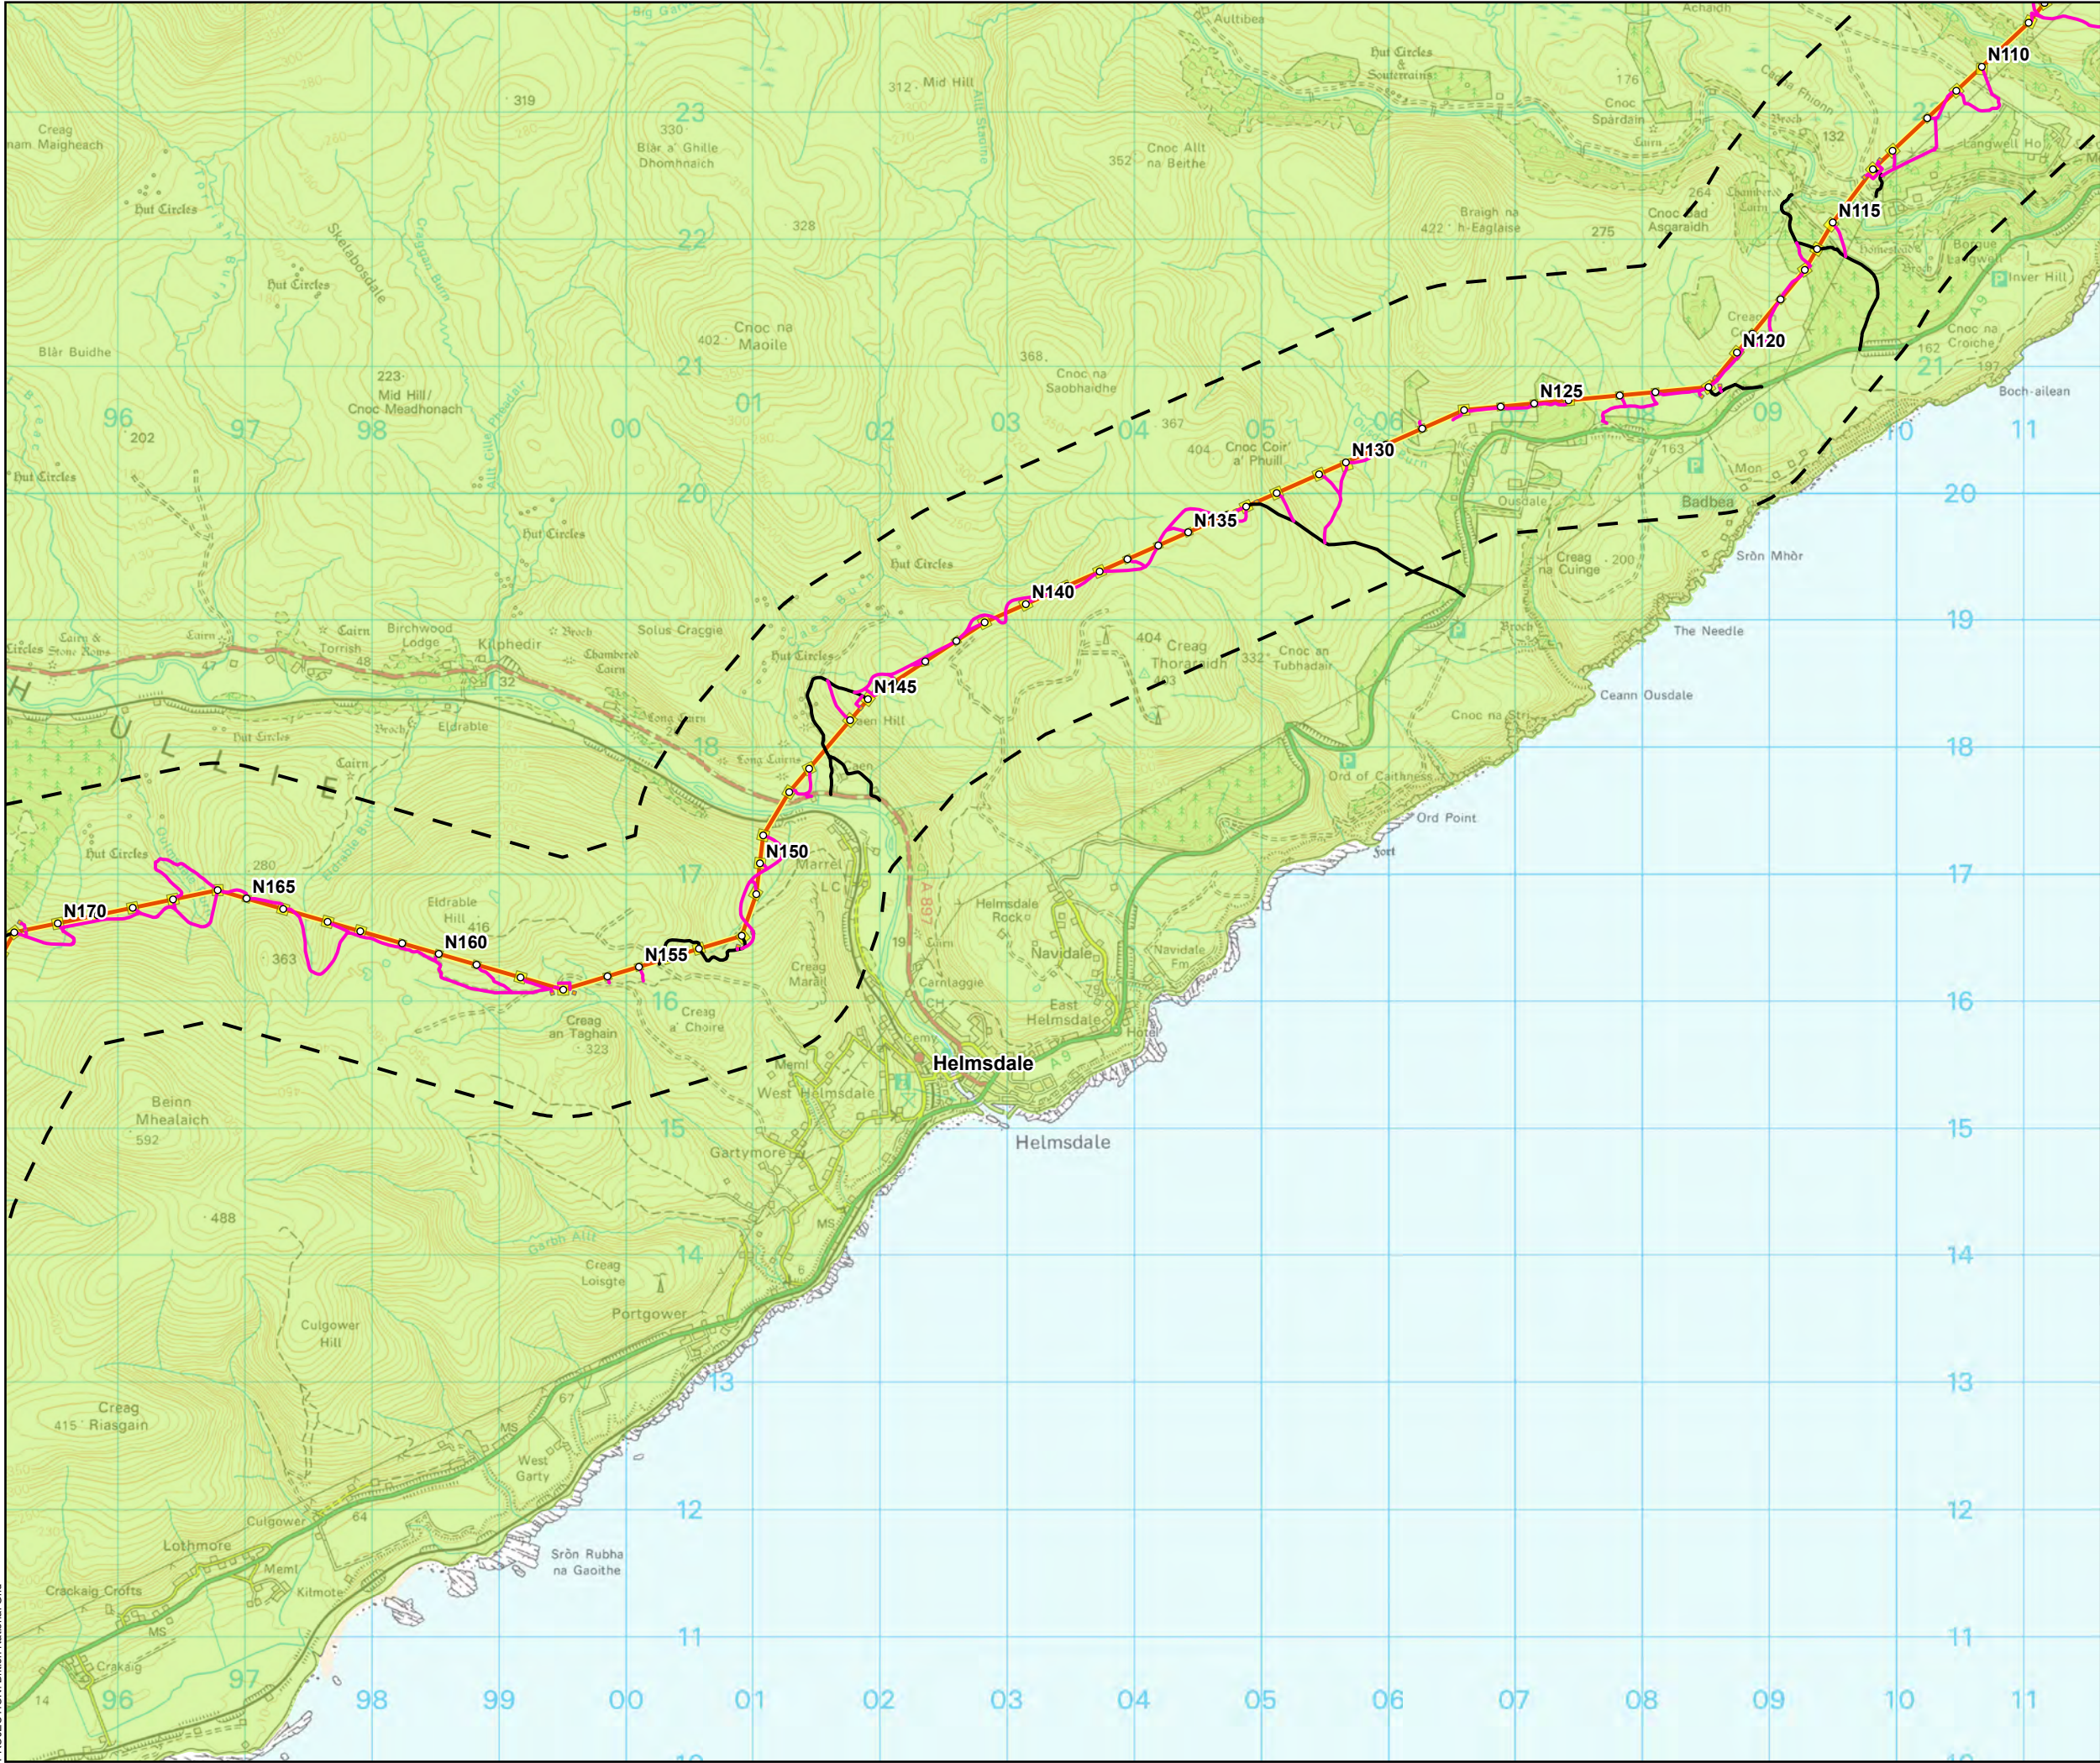

- Tower Location
- Alignment Section A
- Temporary Tower Compound Area
- Equipotential Zone (EPZ) (Pulling Position)
- Temporary Access Track - EPZ
- Temporary Access Track - Cut/Fill
- Permanent Access Track - Cut/Fill
- Study Area (1 km Buffer)
- Groundwater Quality (SEPA)
- Overall Classification
- Good

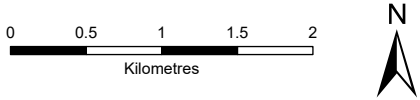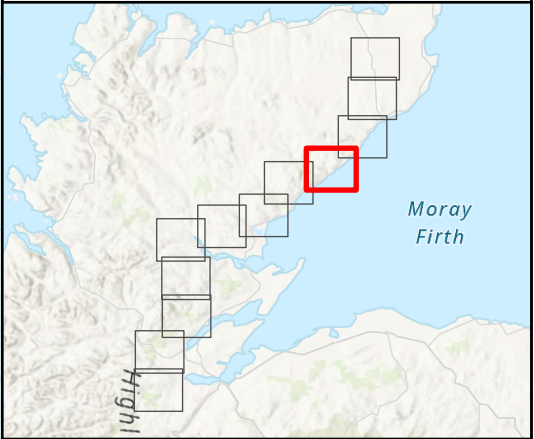


SCALE: See Scale Bar  
SIZE: A3  
PROJECT: 0720281  
DATE: 11/08/2025

VERSION: A04  
DRAWN: JG  
CHECKED: RD  
APPROVED: KG



**Figure 10.4 - 4**  
**Spittal - Loch Buidhe - Beaulieu 400 kV OHL**  
**Connection**  
**Groundwater Classifications**





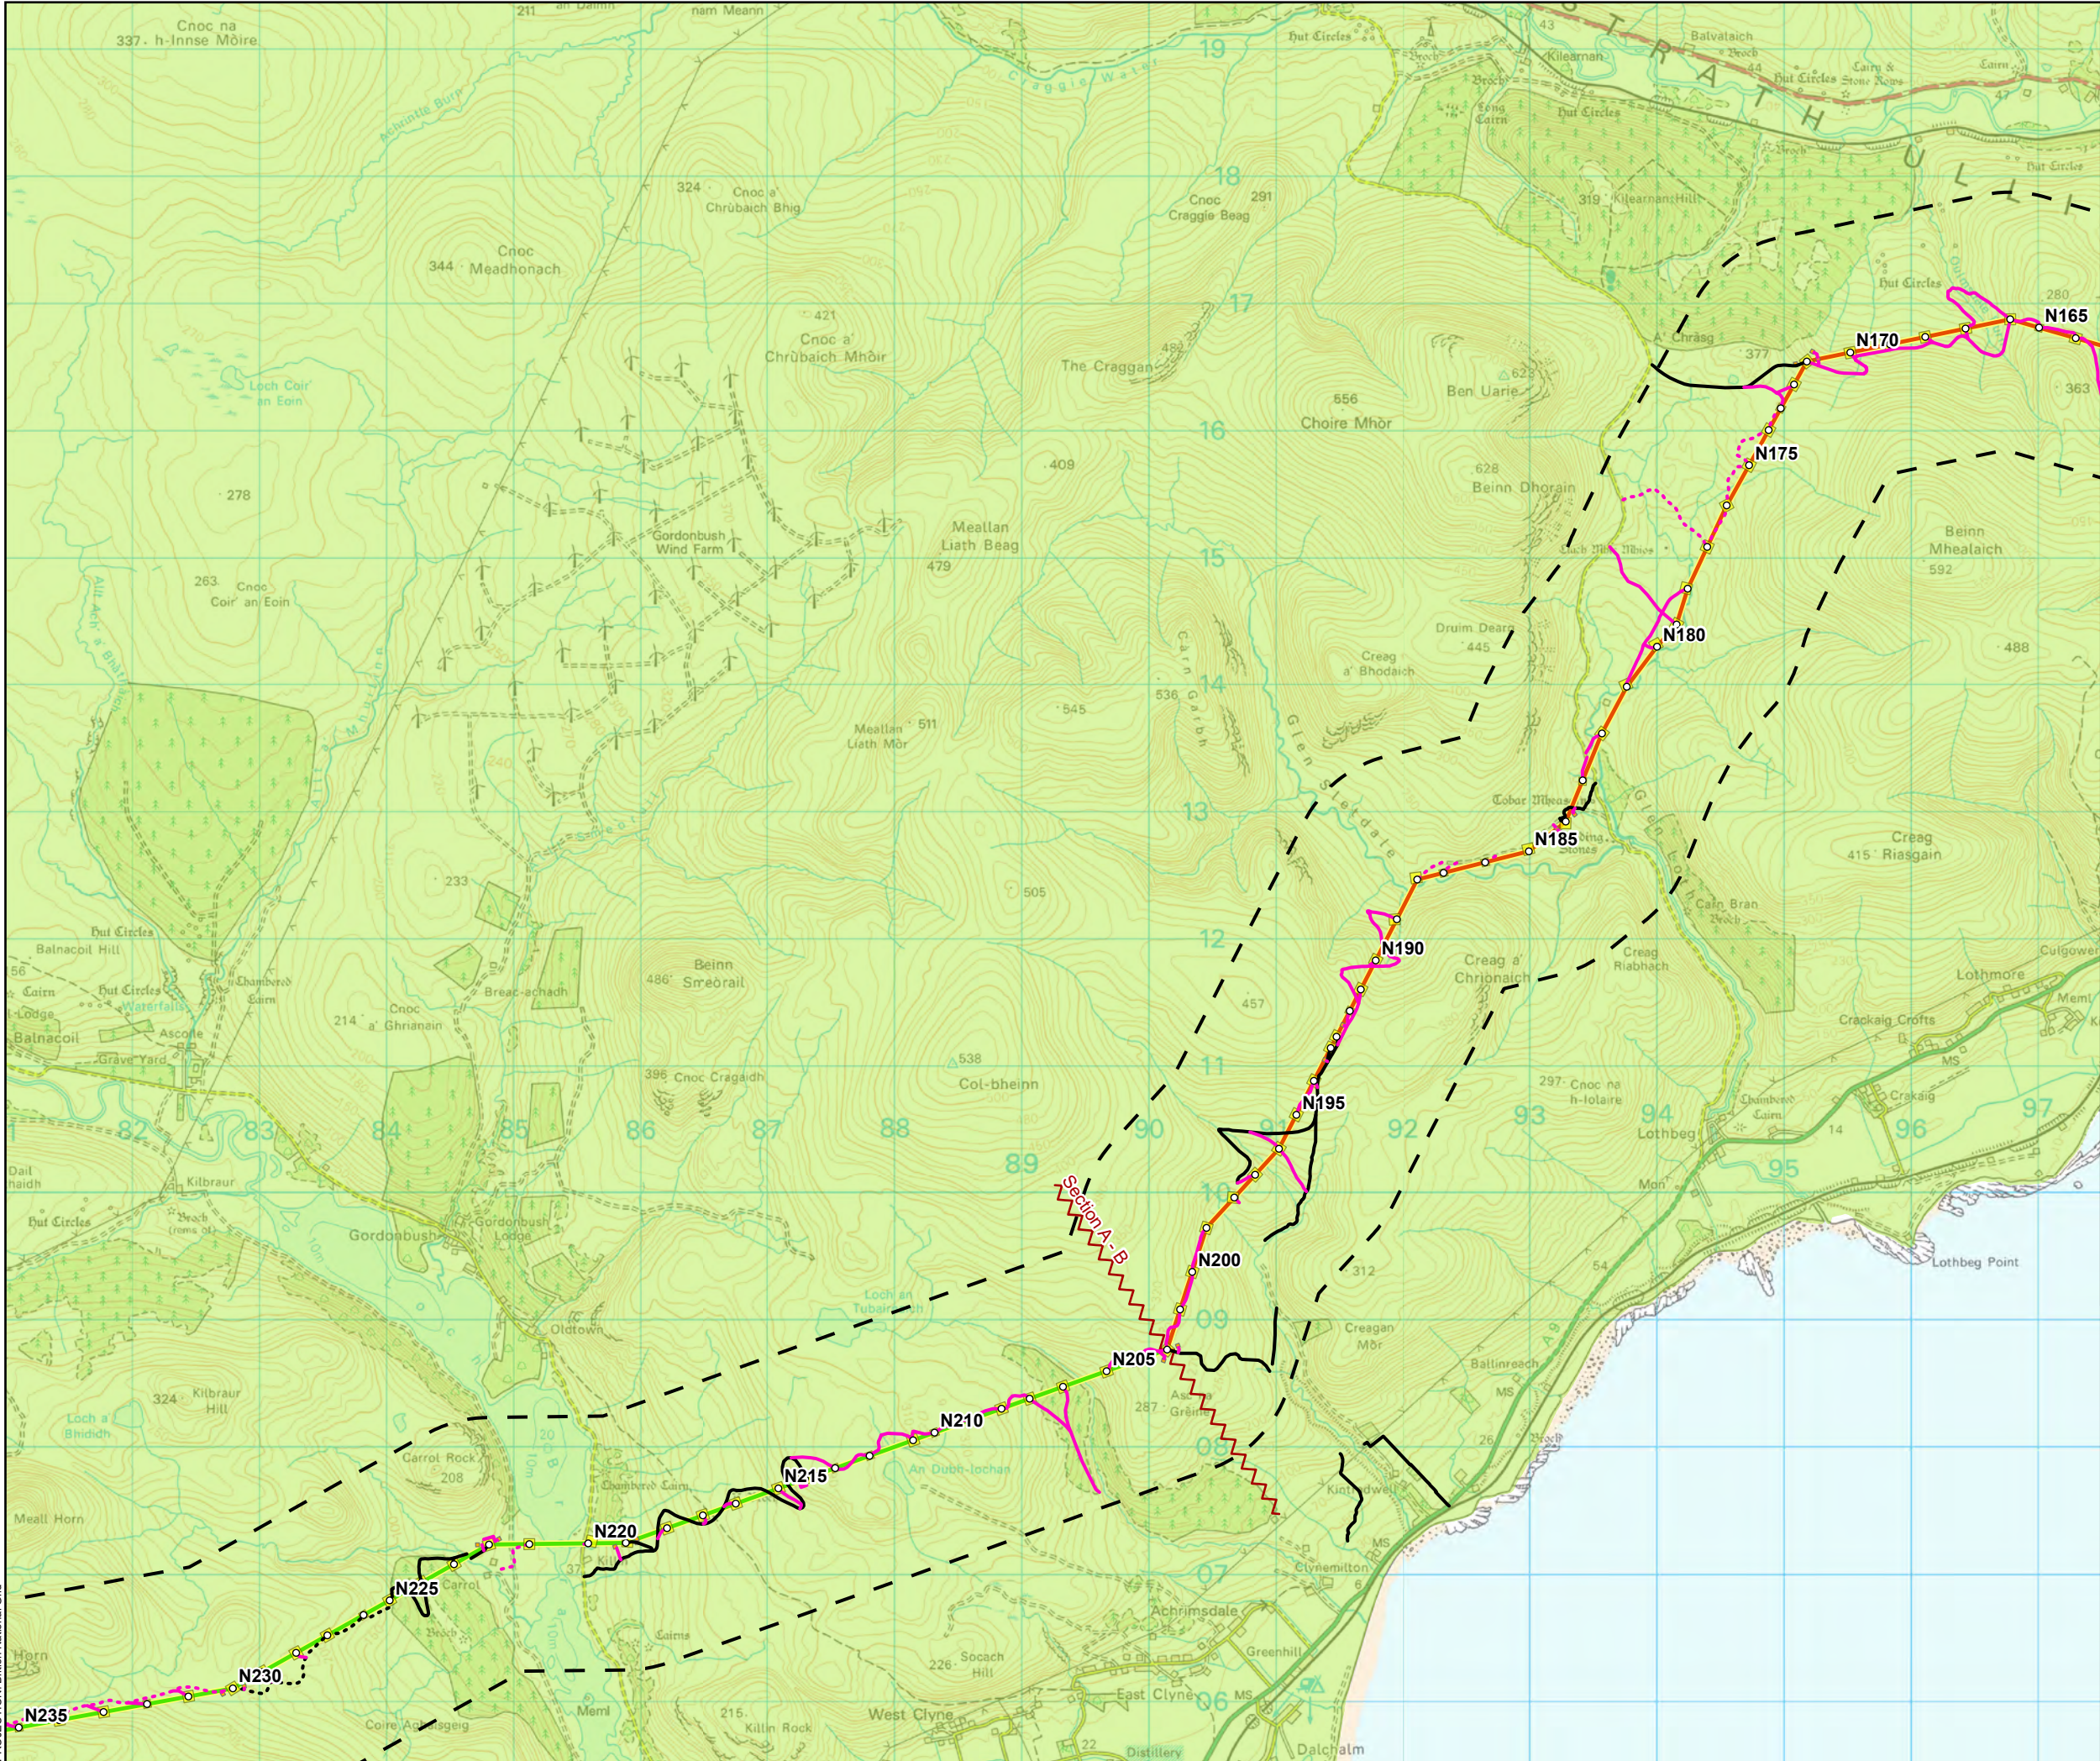

- Tower Location
- Alignment Section A
- Alignment Section B
- Temporary Tower Compound Area
- Equipotential Zone (EPZ) (Pulling Position)
- Temporary Access Track - EPZ
- Temporary Access Track - Cut/Fill
- Temporary Access Track - Floating
- Permanent Access Track - Cut/Fill
- Permanent Access Track - Floating
- Alignment Section Break
- Study Area (1 km Buffer)
- Groundwater Quality (SEPA)
- Overall Classification
- Good



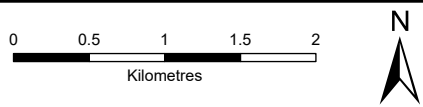
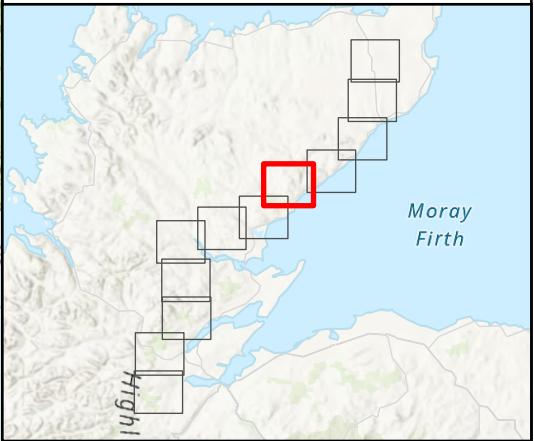


SCALE: See Scale Bar	VERSION: A04
SIZE: A3	DRAWN: JG
PROJECT: 0720281	CHECKED: RD
DATE: 11/08/2025	APPROVED: KG

**Figure 10.4 - 5**  
**Spittal - Loch Buidhe - Beaully 400 kV OHL**  
**Connection**  
**Groundwater Classifications**





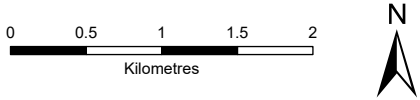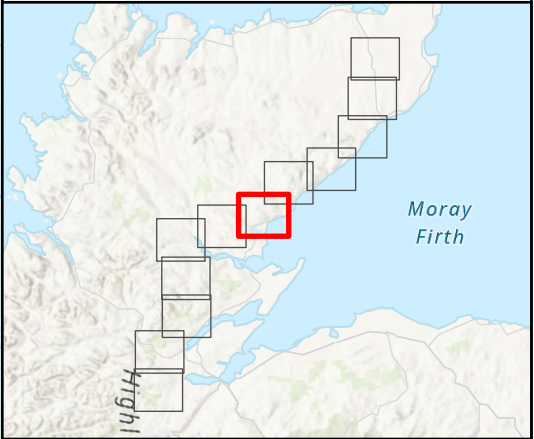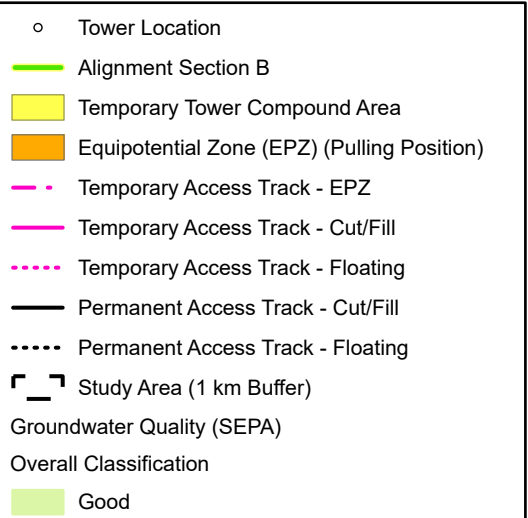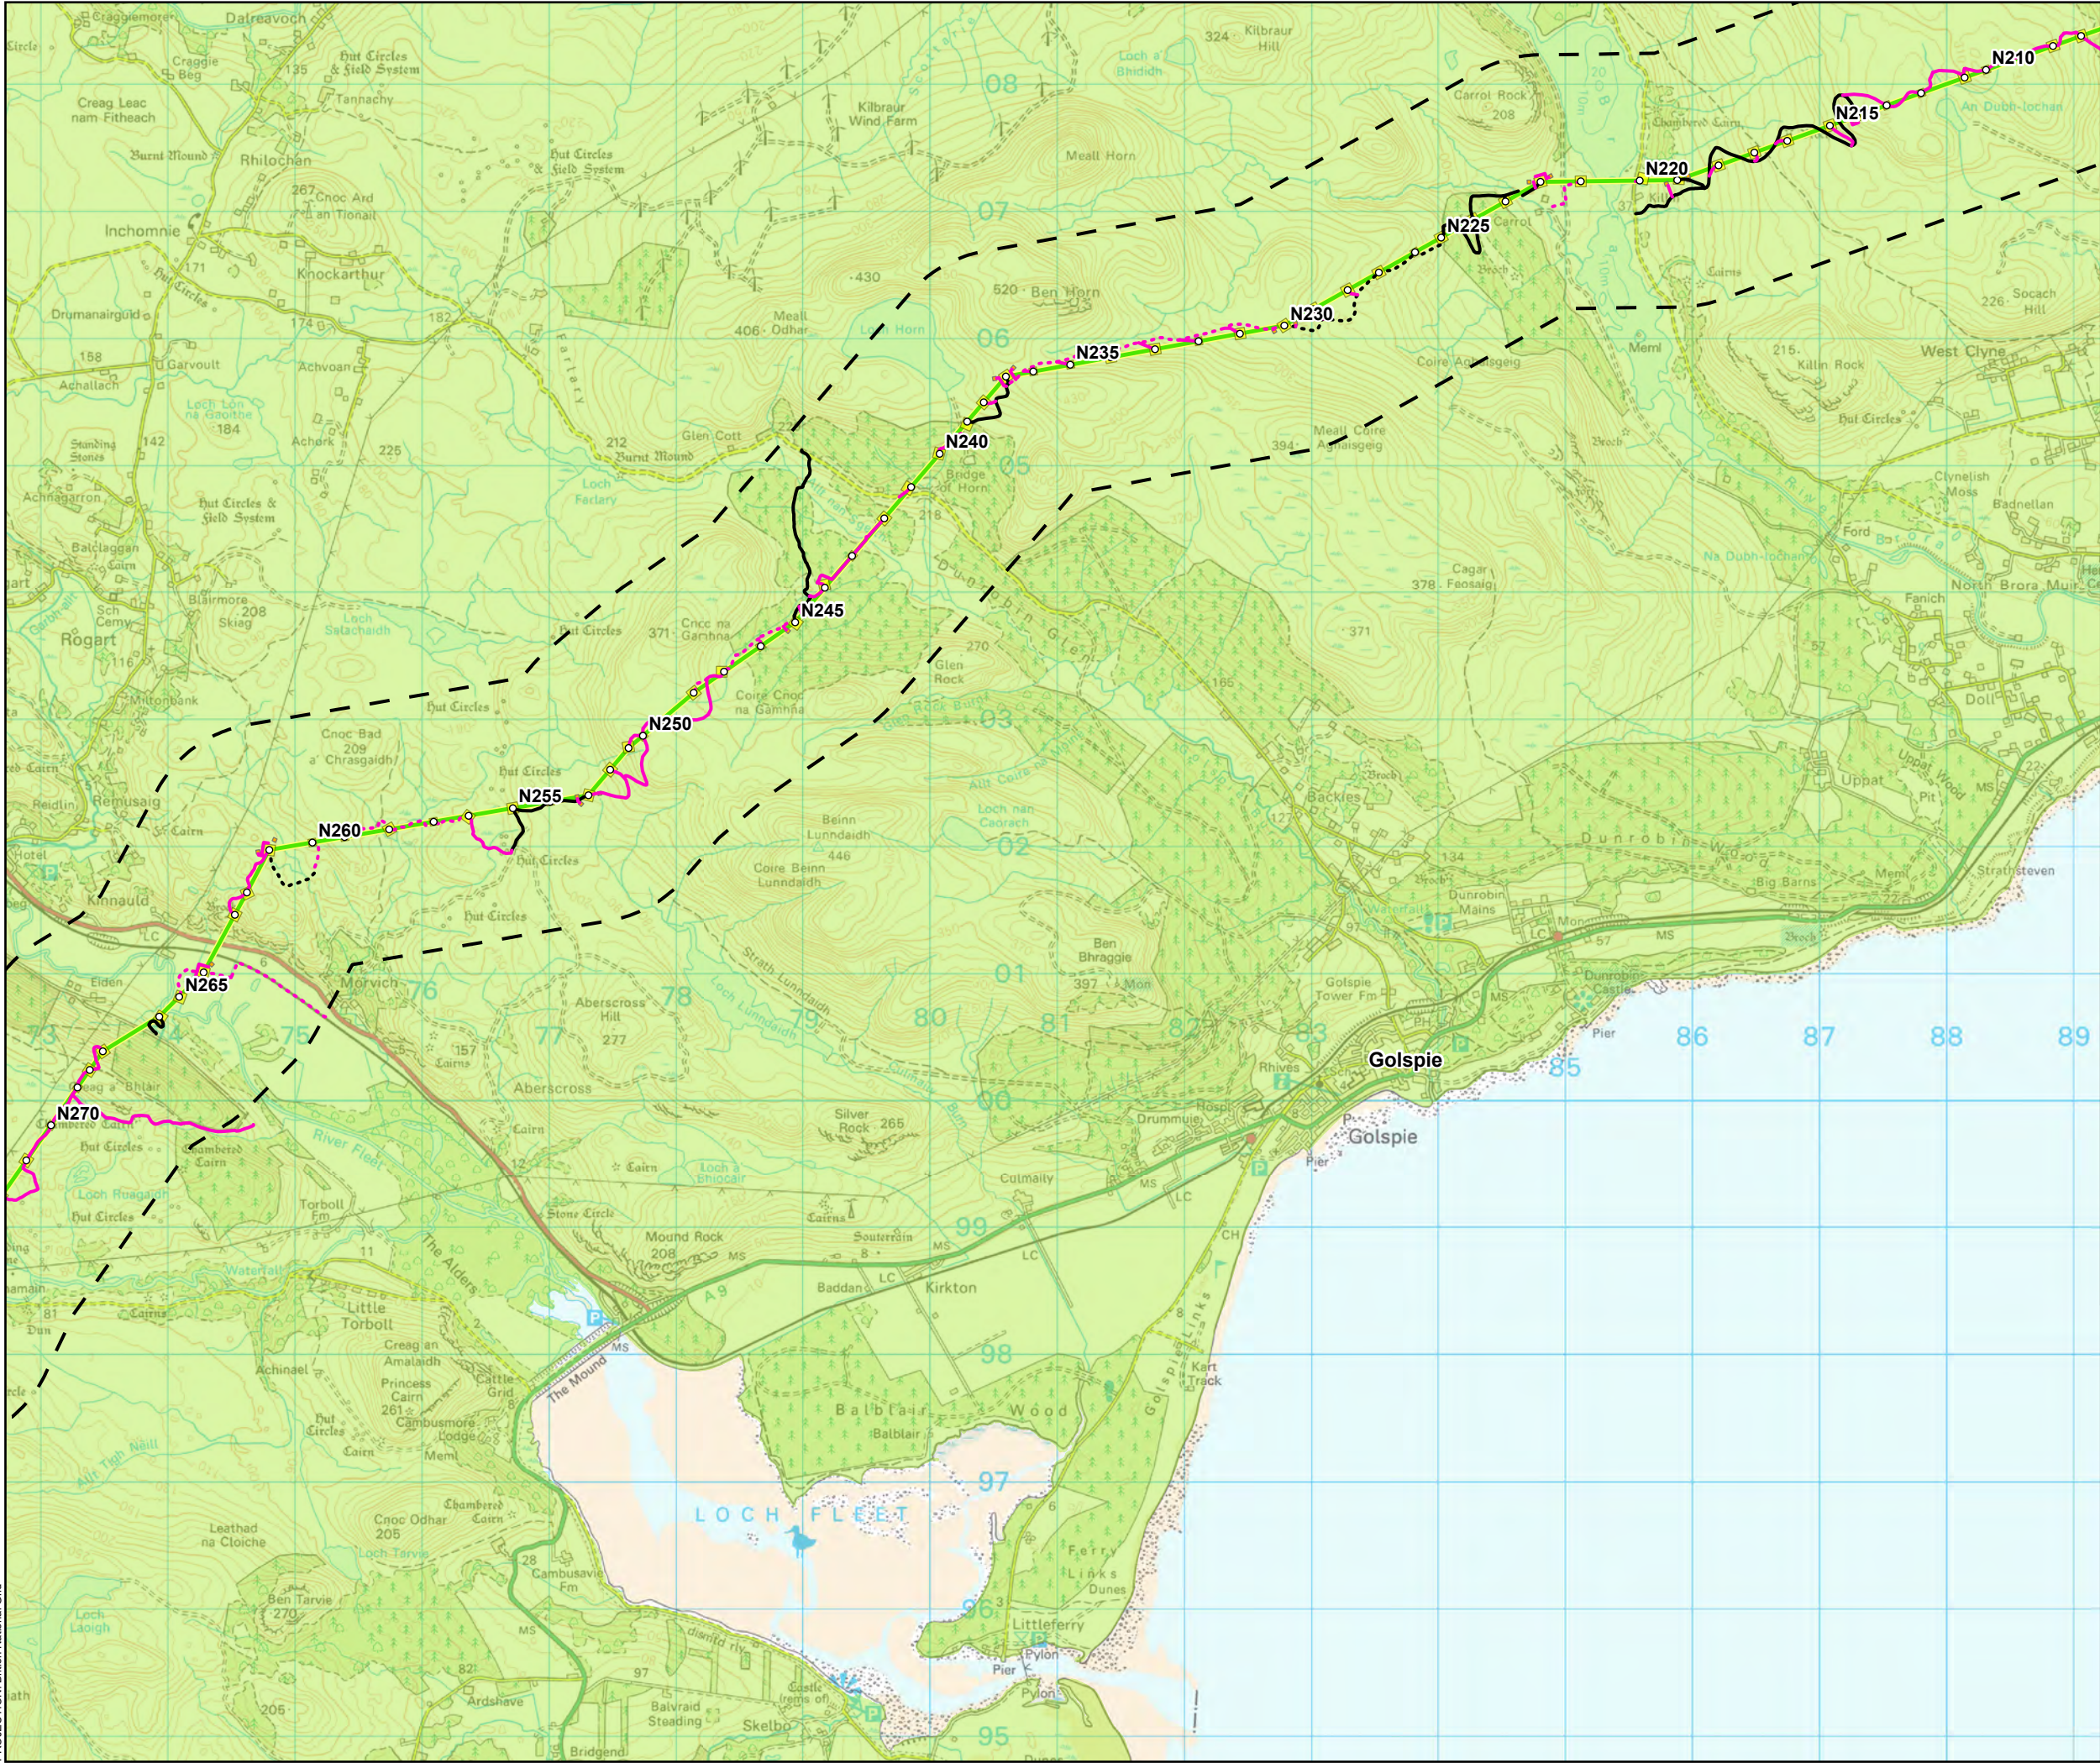

SCALE: See Scale Bar

SIZE: A3

PROJECT: 0720281

DATE: 11/08/2025

VERSION: A04

DRAWN: JG


CHECKED: RD

APPROVED: KG


**Figure 10.4 - 6**  
**Spittal - Loch Buidhe - Beauly 400 kV OHL**  
**Connection**  
**Groundwater Classifications**







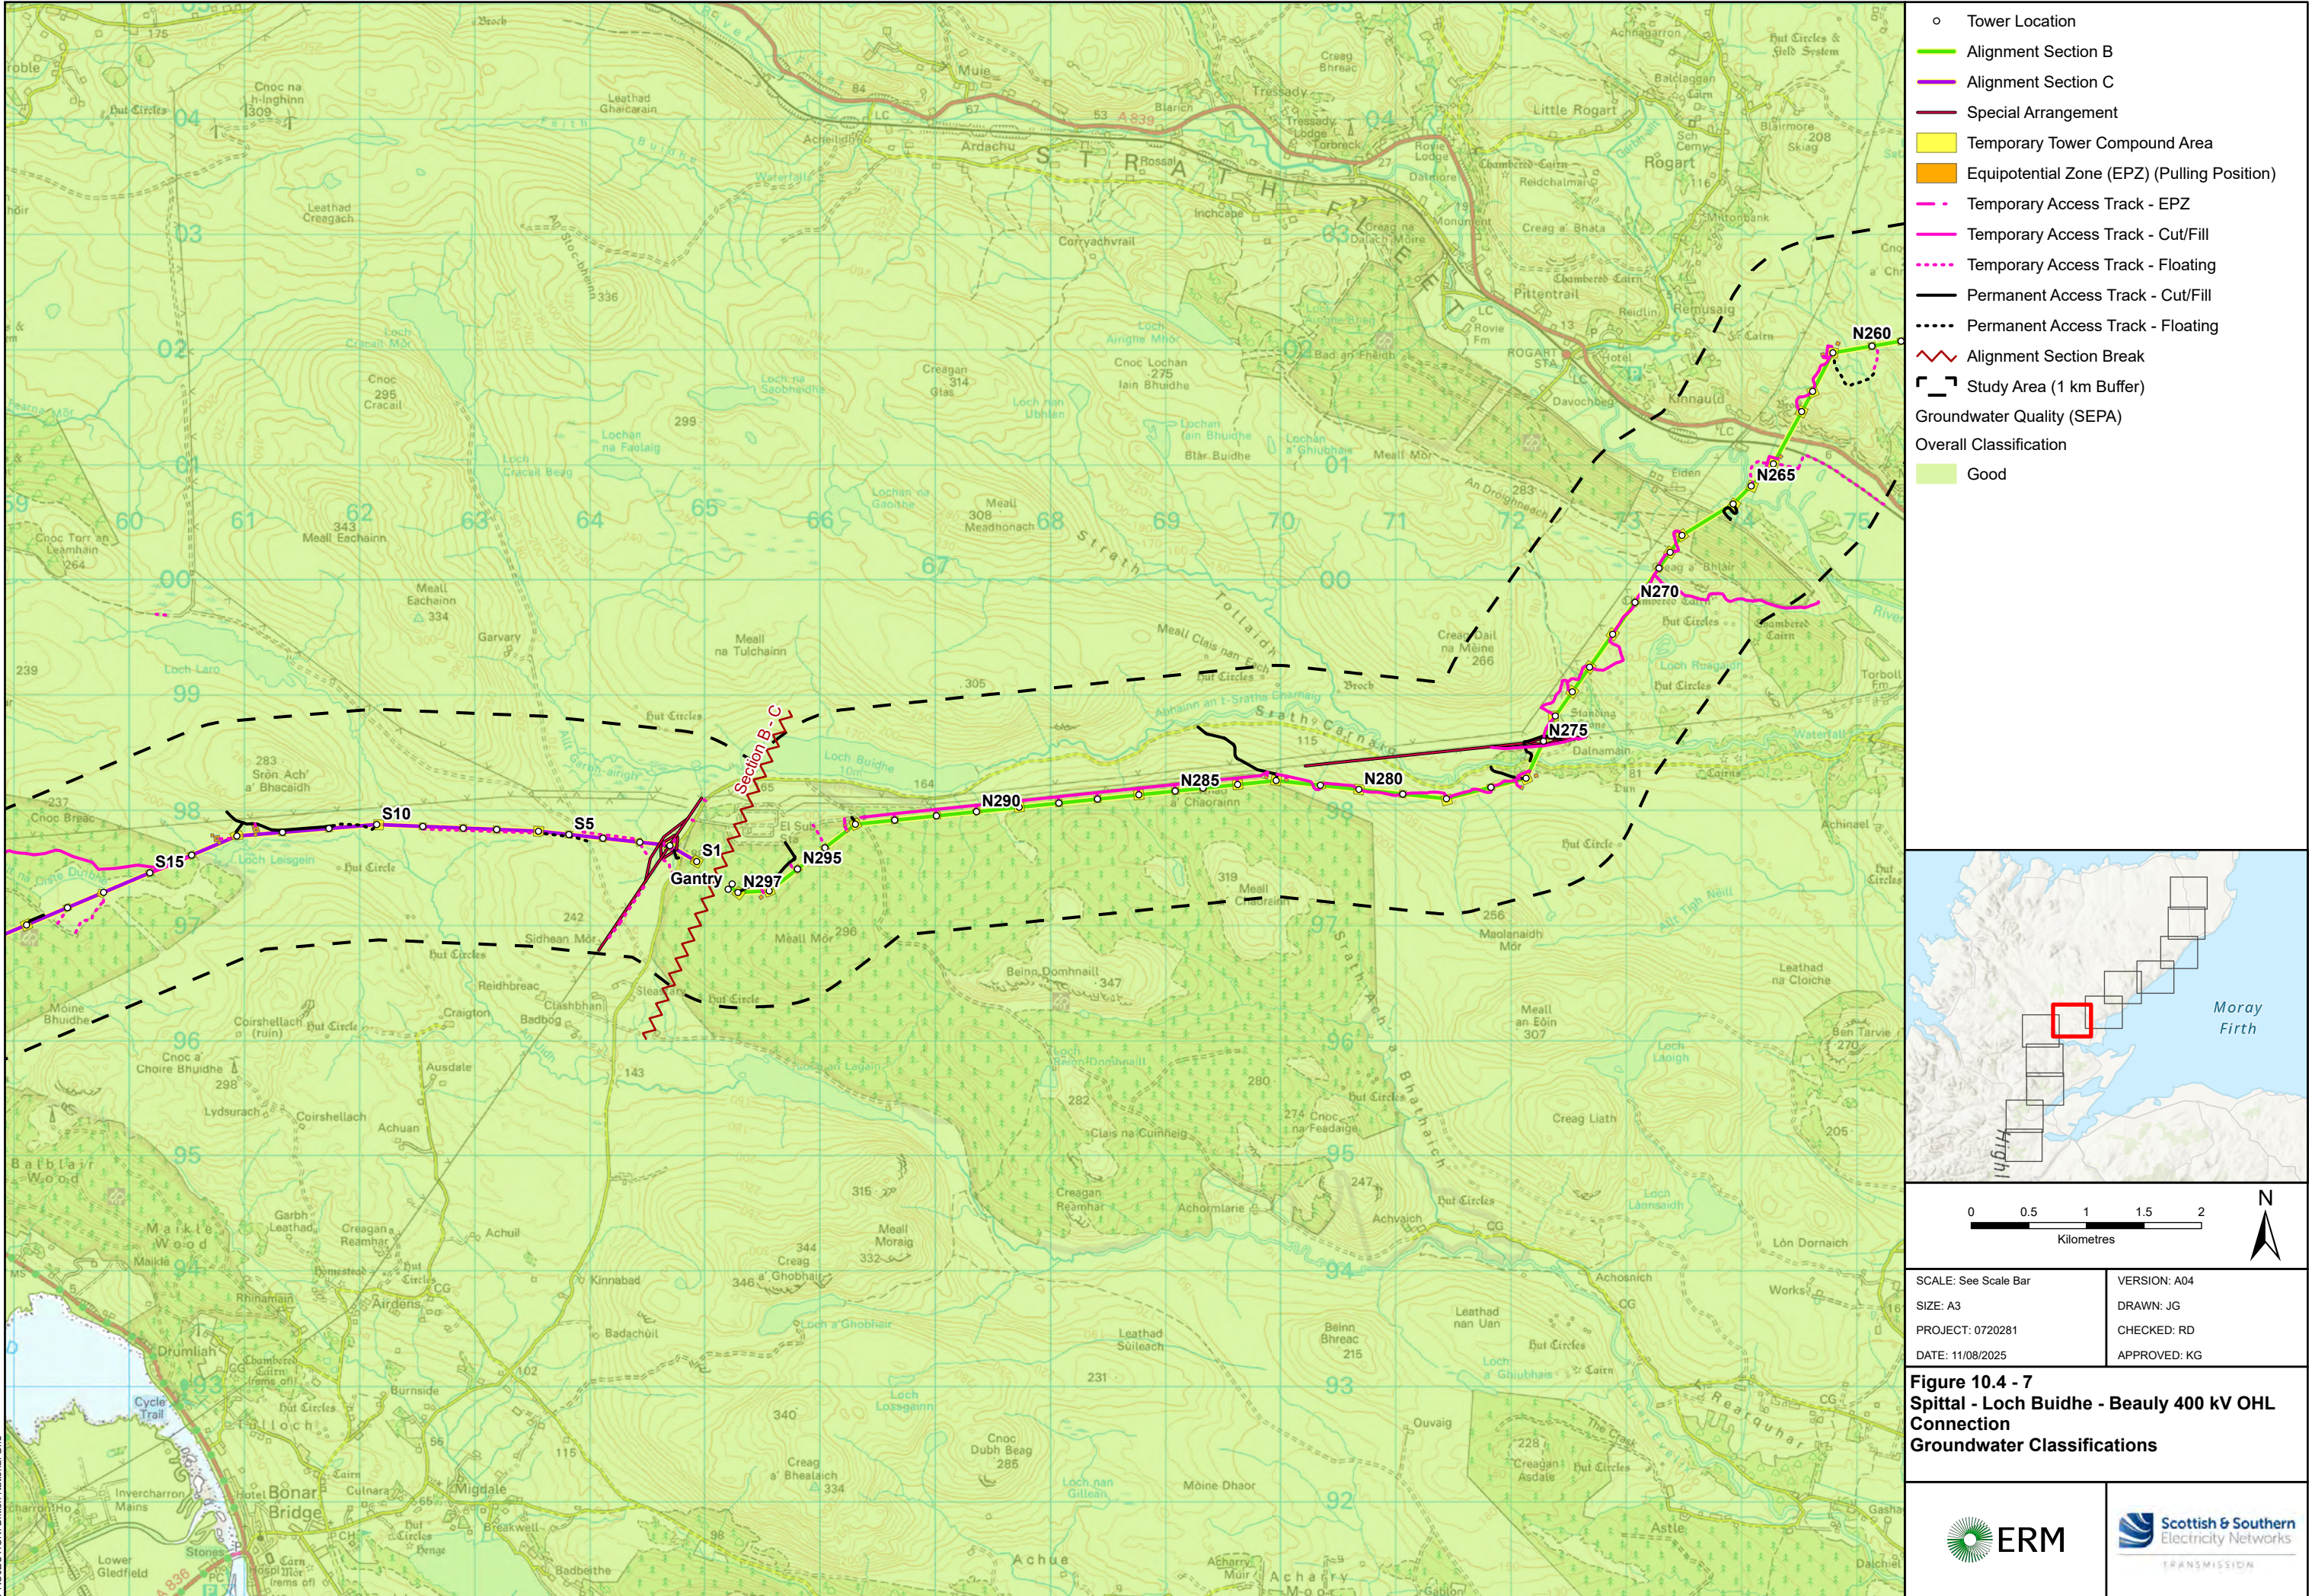



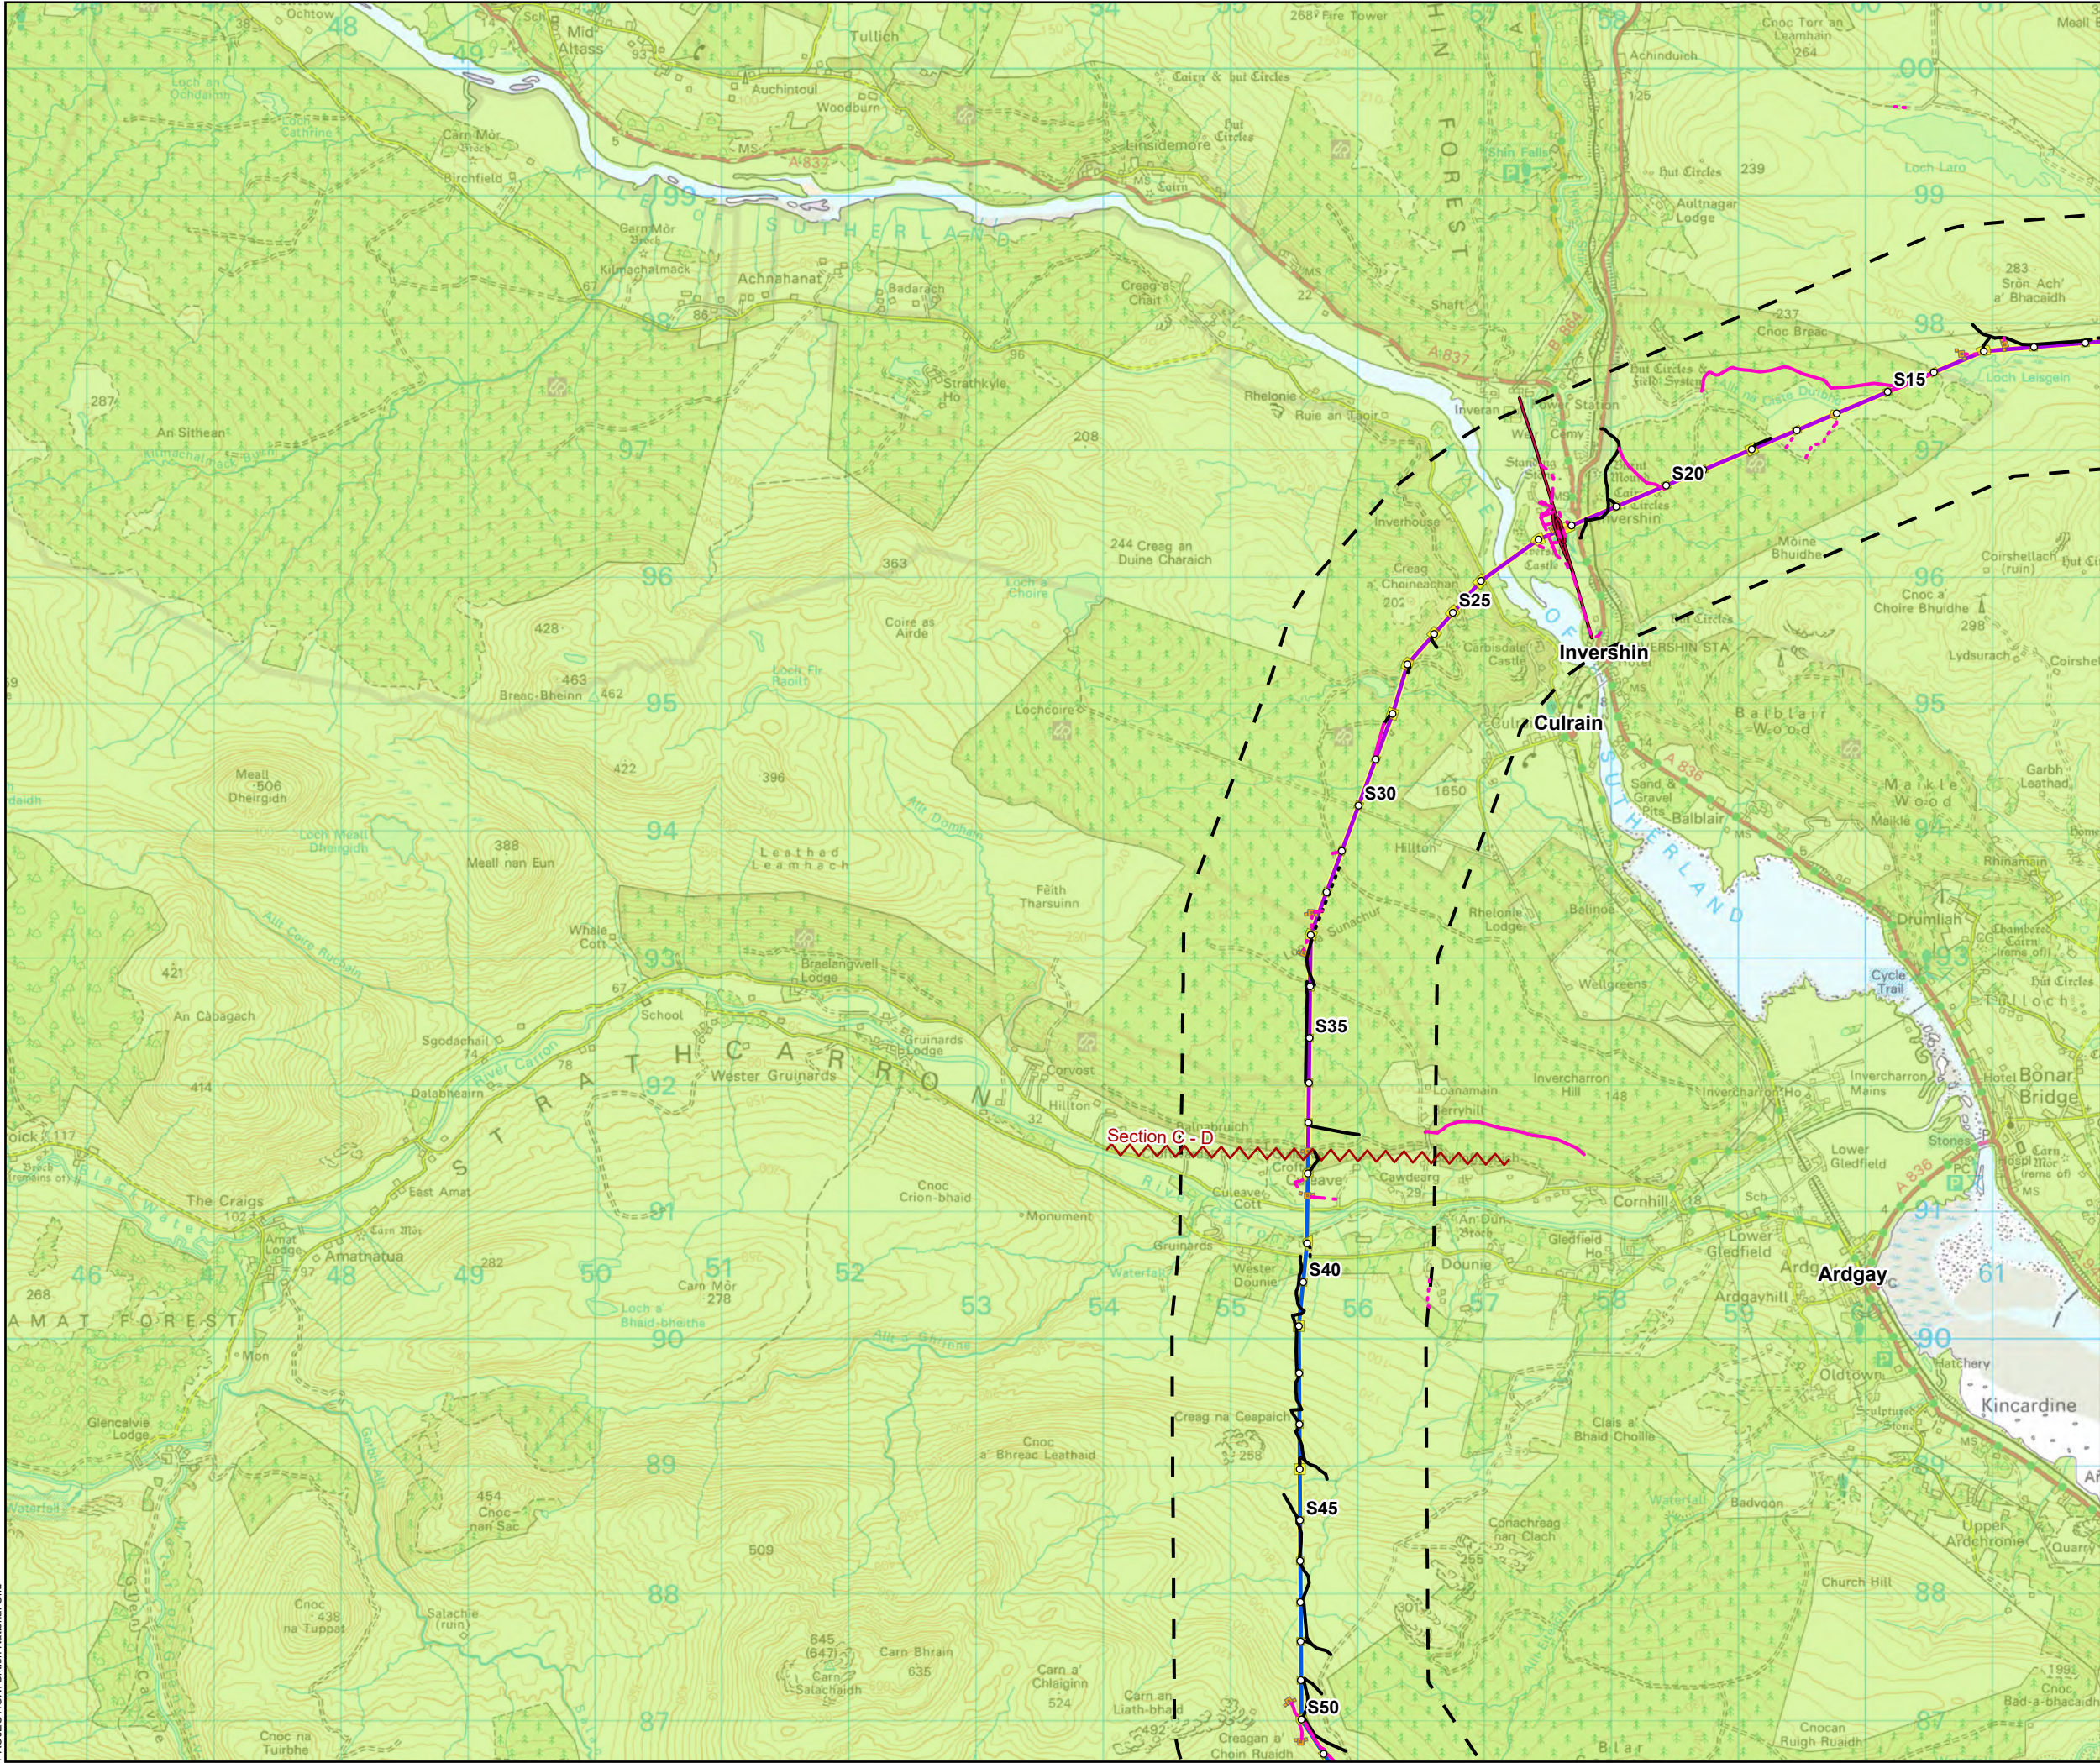

- Tower Location
- Alignment Section C
- Alignment Section D
- Special Arrangement
- Temporary Tower Compound Area
- Equipotential Zone (EPZ) (Pulling Position)
- Temporary Access Track - Trackway Panel
- Temporary Access Track - Cut/Fill
- Temporary Access Track - Floating
- Permanent Access Track - Cut/Fill
- Permanent Access Track - Floating
- Alignment Section Break
- Study Area (1 km Buffer)
- Groundwater Quality (SEPA)
- Overall Classification
- Good

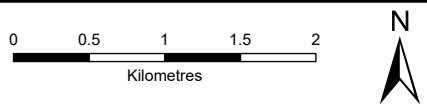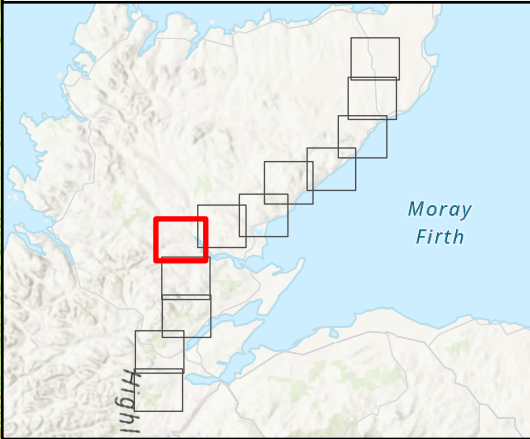


SCALE: See Scale Bar	VERSION: A04
SIZE: A3	DRAWN: JG
PROJECT: 0720281	CHECKED: RD
DATE: 11/08/2025	APPROVED: KG



**Figure 10.4 - 8**  
**Spittal - Loch Buidhe - Beauly 400 kV OHL**  
**Connection**  
**Groundwater Classifications**





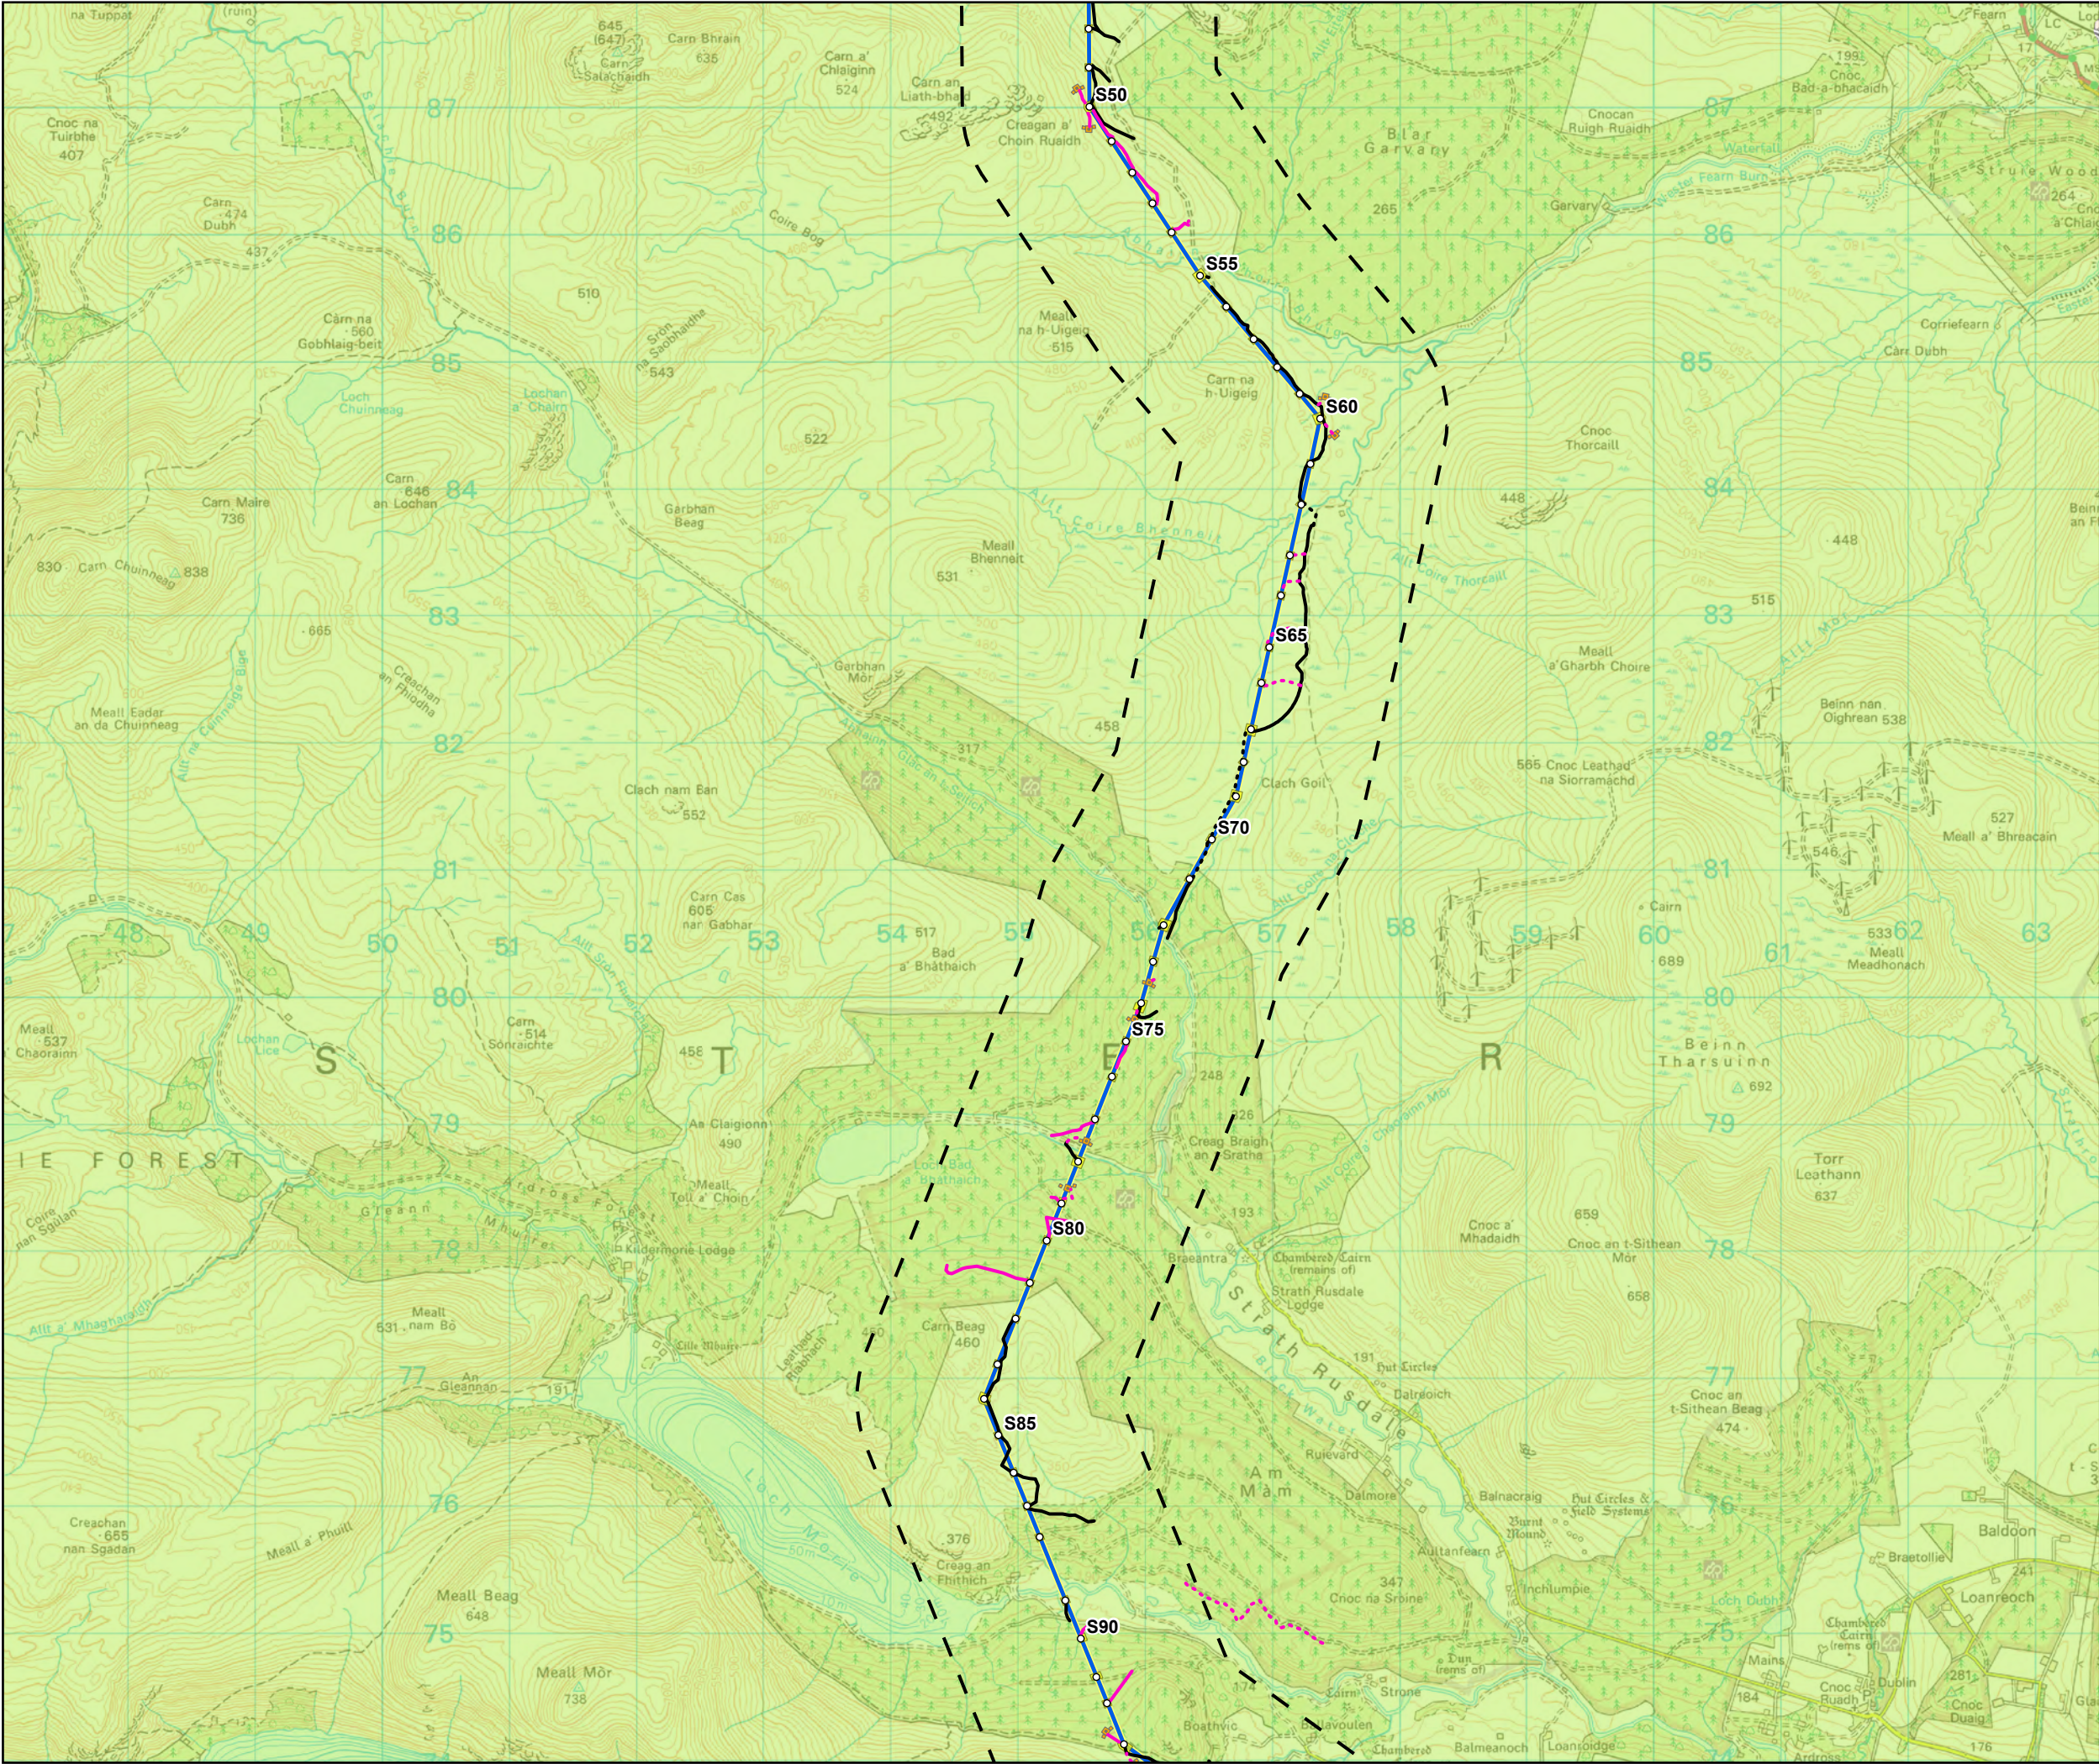

- Tower Location
- Alignment Section D
- Temporary Tower Compound Area
- Equipotential Zone (EPZ) (Pulling Position)
- Temporary Access Track - Cut/Fill
- Temporary Access Track - Floating
- Permanent Access Track - Cut/Fill
- Permanent Access Track - Floating
- Study Area (1 km Buffer)
- Groundwater Quality (SEPA)
- Overall Classification
- Good

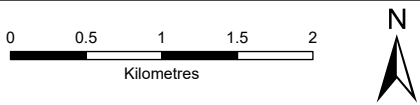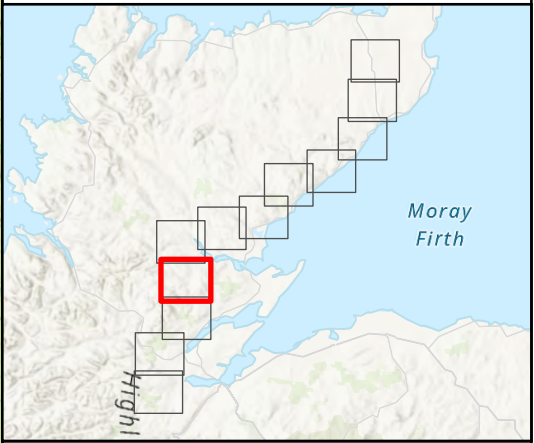


SCALE: See Scale Bar	VERSION: A04
SIZE: A3	DRAWN: JG
PROJECT: 0720281	CHECKED: RD
DATE: 11/08/2025	APPROVED: KG



**Figure 10.4 - 9**  
**Spittal - Loch Buidhe - Beauly 400 kV OHL**  
**Connection**  
**Groundwater Classifications**





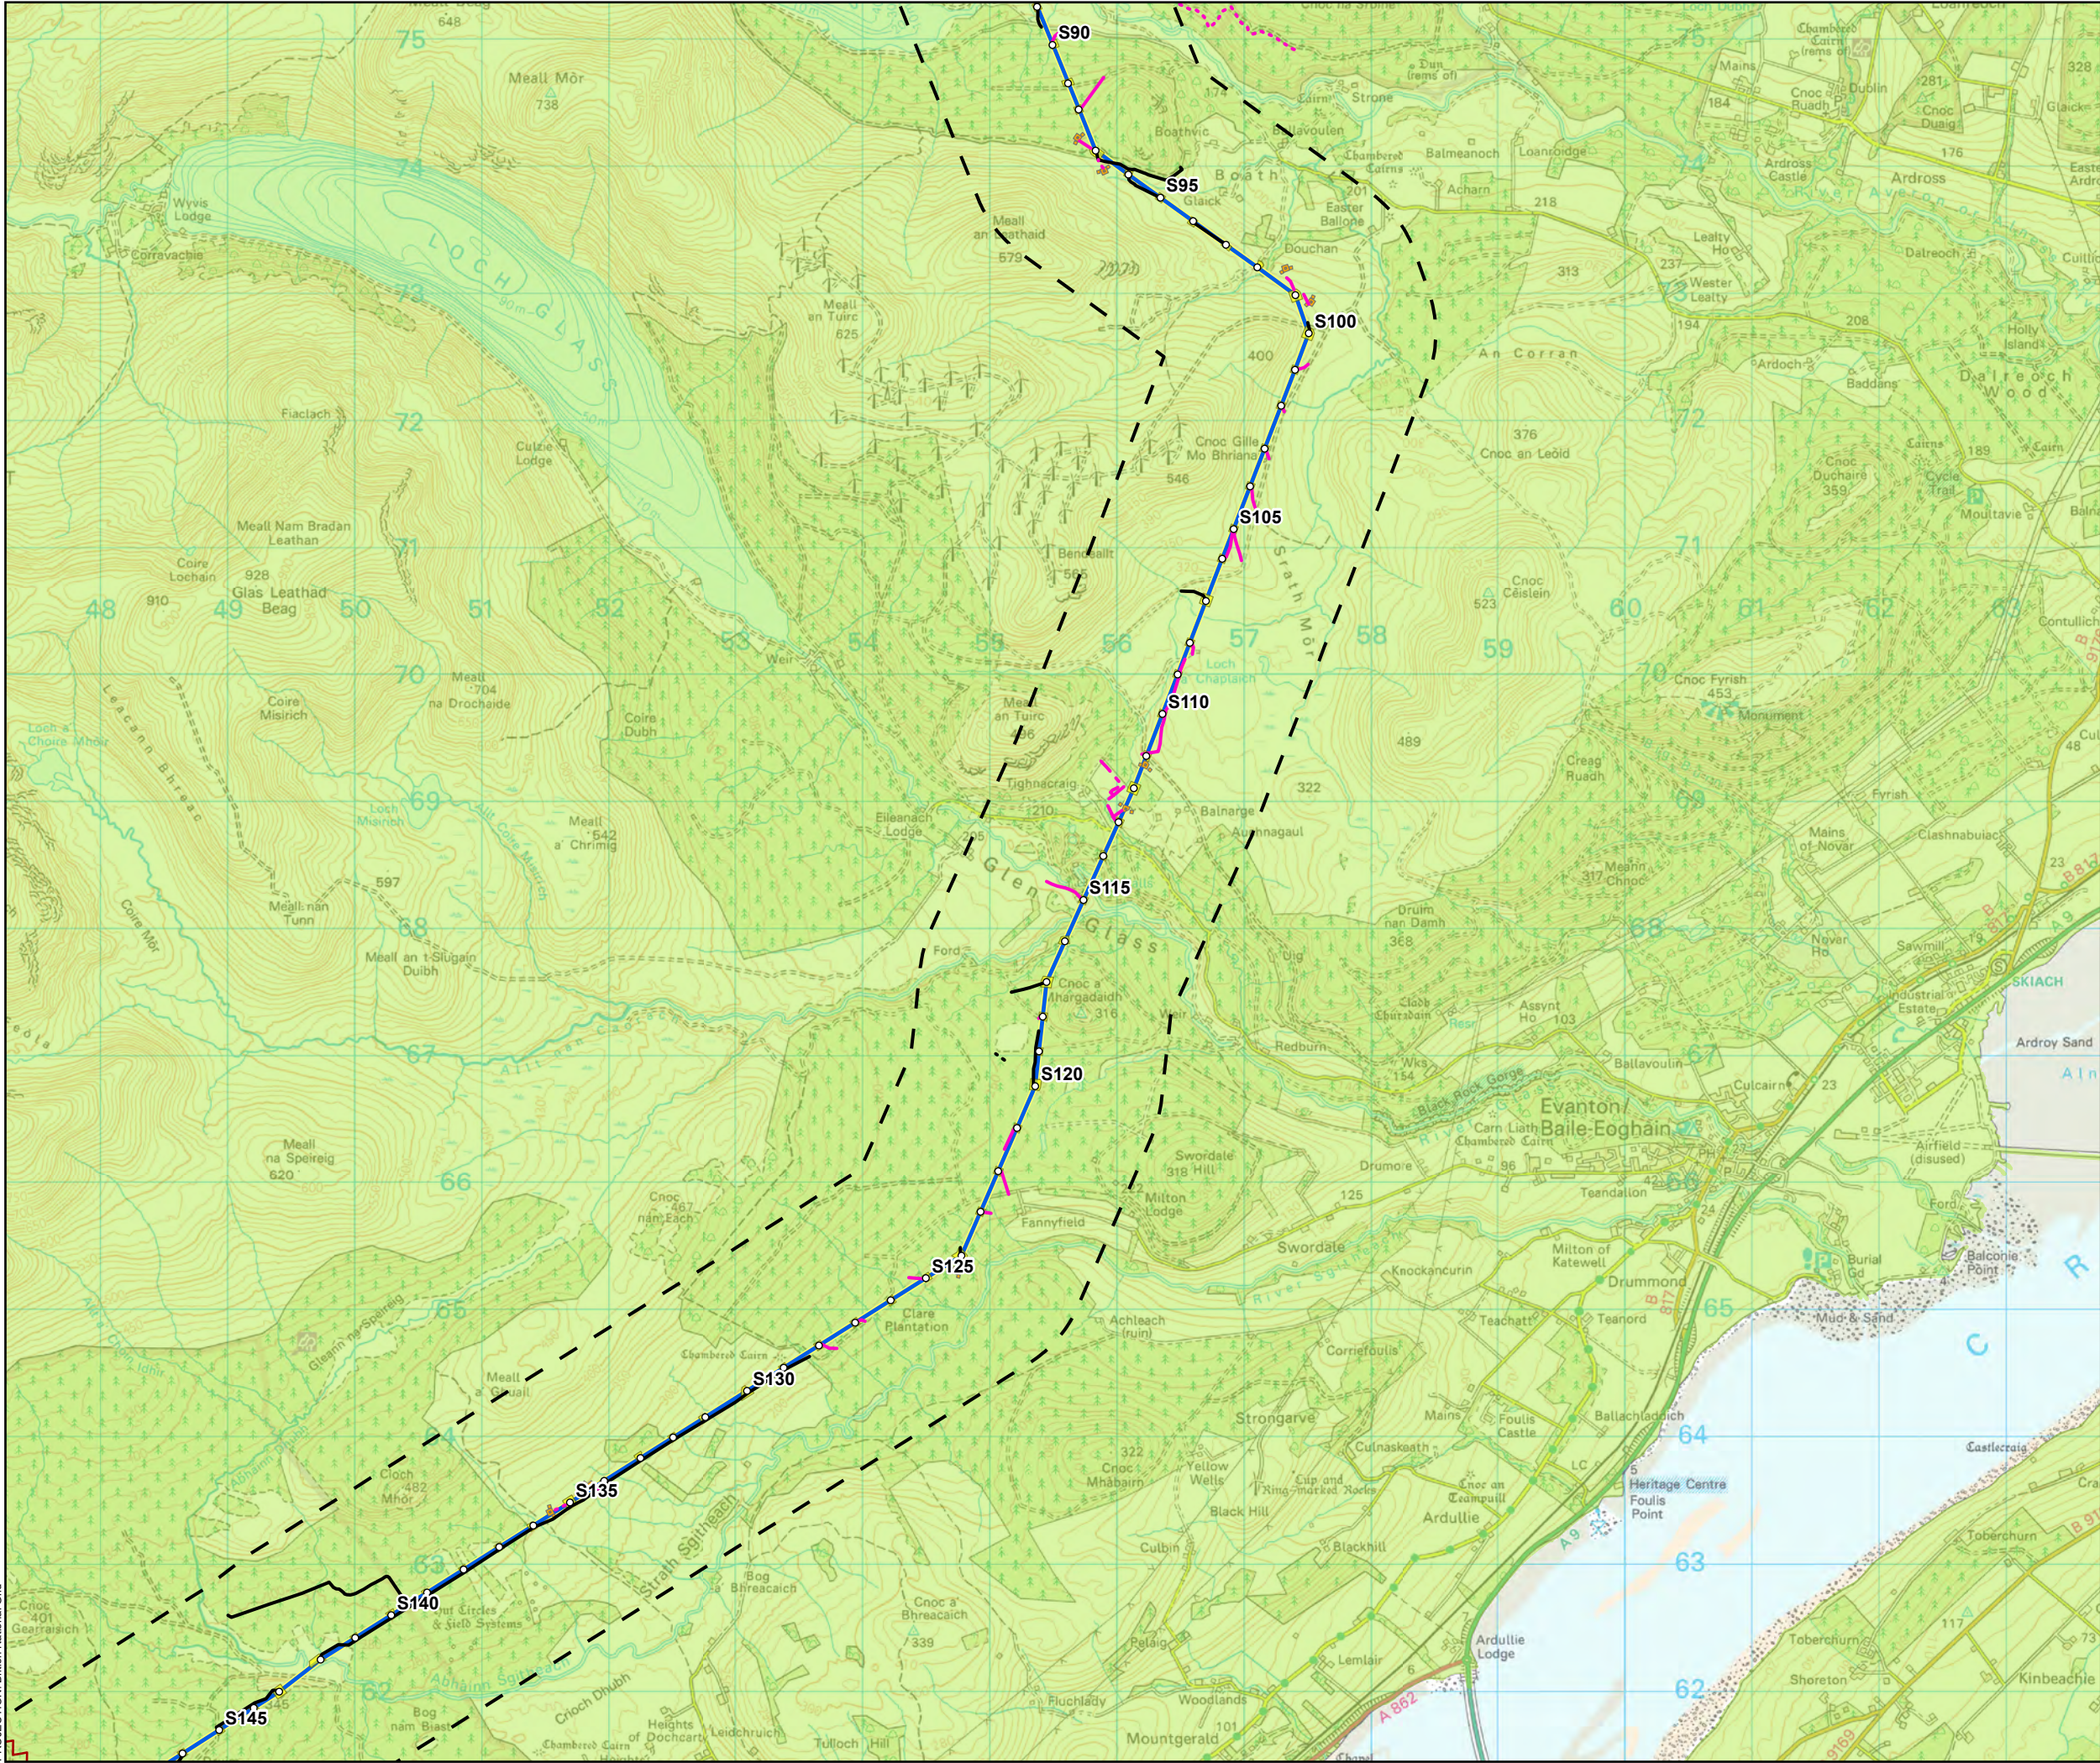

- Tower Location
- Alignment Section D
- Temporary Tower Compound Area
- Equipotential Zone (EPZ) (Pulling Position)
- Temporary Access Track - Trackway Panel
- Temporary Access Track - Cut/Fill
- Temporary Access Track - Floating
- Permanent Access Track - Cut/Fill
- Permanent Access Track - Floating
- Alignment Section Break
- Study Area (1 km Buffer)
- Groundwater Quality (SEPA)
- Overall Classification
- Good

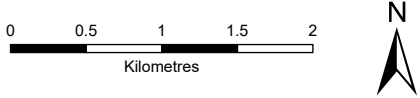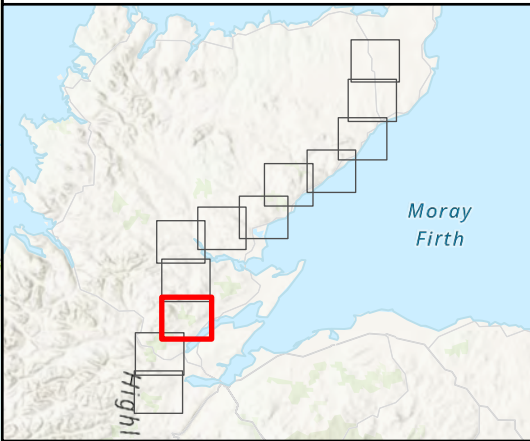

SCALE: See Scale Bar	VERSION: A04
SIZE: A3	DRAWN: JG
PROJECT: 0720281	CHECKED: RD
DATE: 11/08/2025	APPROVED: KG

**Figure 10.4 - 10**  
**Spittal - Loch Buidhe - Beaulieu 400 kV OHL**  
**Connection**  
**Groundwater Classifications**

