




- Tower Location
- Alignment Section A
- Temporary Tower Compound Area
- Equipotential Zone (EPZ) (Pulling Position)
- Temporary Access Track - EPZ
- Temporary Access Track - Cut/Fill
- Temporary Access Track - Floating
- Permanent Access Track - Cut/Fill
- Permanent Access Track - Floating
- Study Area (1 km Buffer)
- WFD Watercourse (SEPA)
- WFD Loch (SEPA)
- Recommended Riparian Corridor (SEPA)
 - 10m Buffer
 - 15m Buffer
 - 30m Buffer

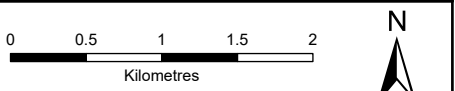



SCALE: See Scale Bar	VERSION: A04
SIZE: A3	DRAWN: JG
PROJECT: 0720281	CHECKED: RD
DATE: 11/08/2025	APPROVED: KG

Figure 10.2 - 1
Spittal - Loch Buidhe - Beauly 400 kV OHL
Connection
Surface Watercourses and Waterbodies

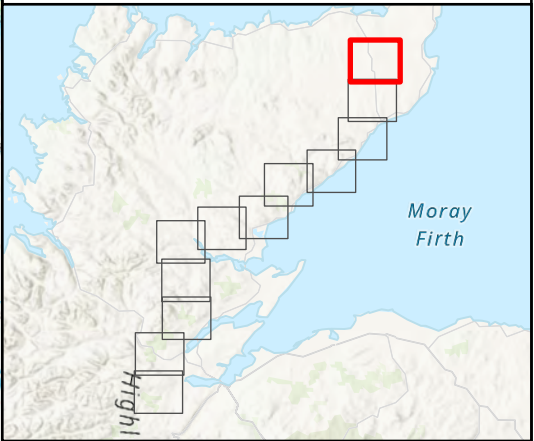

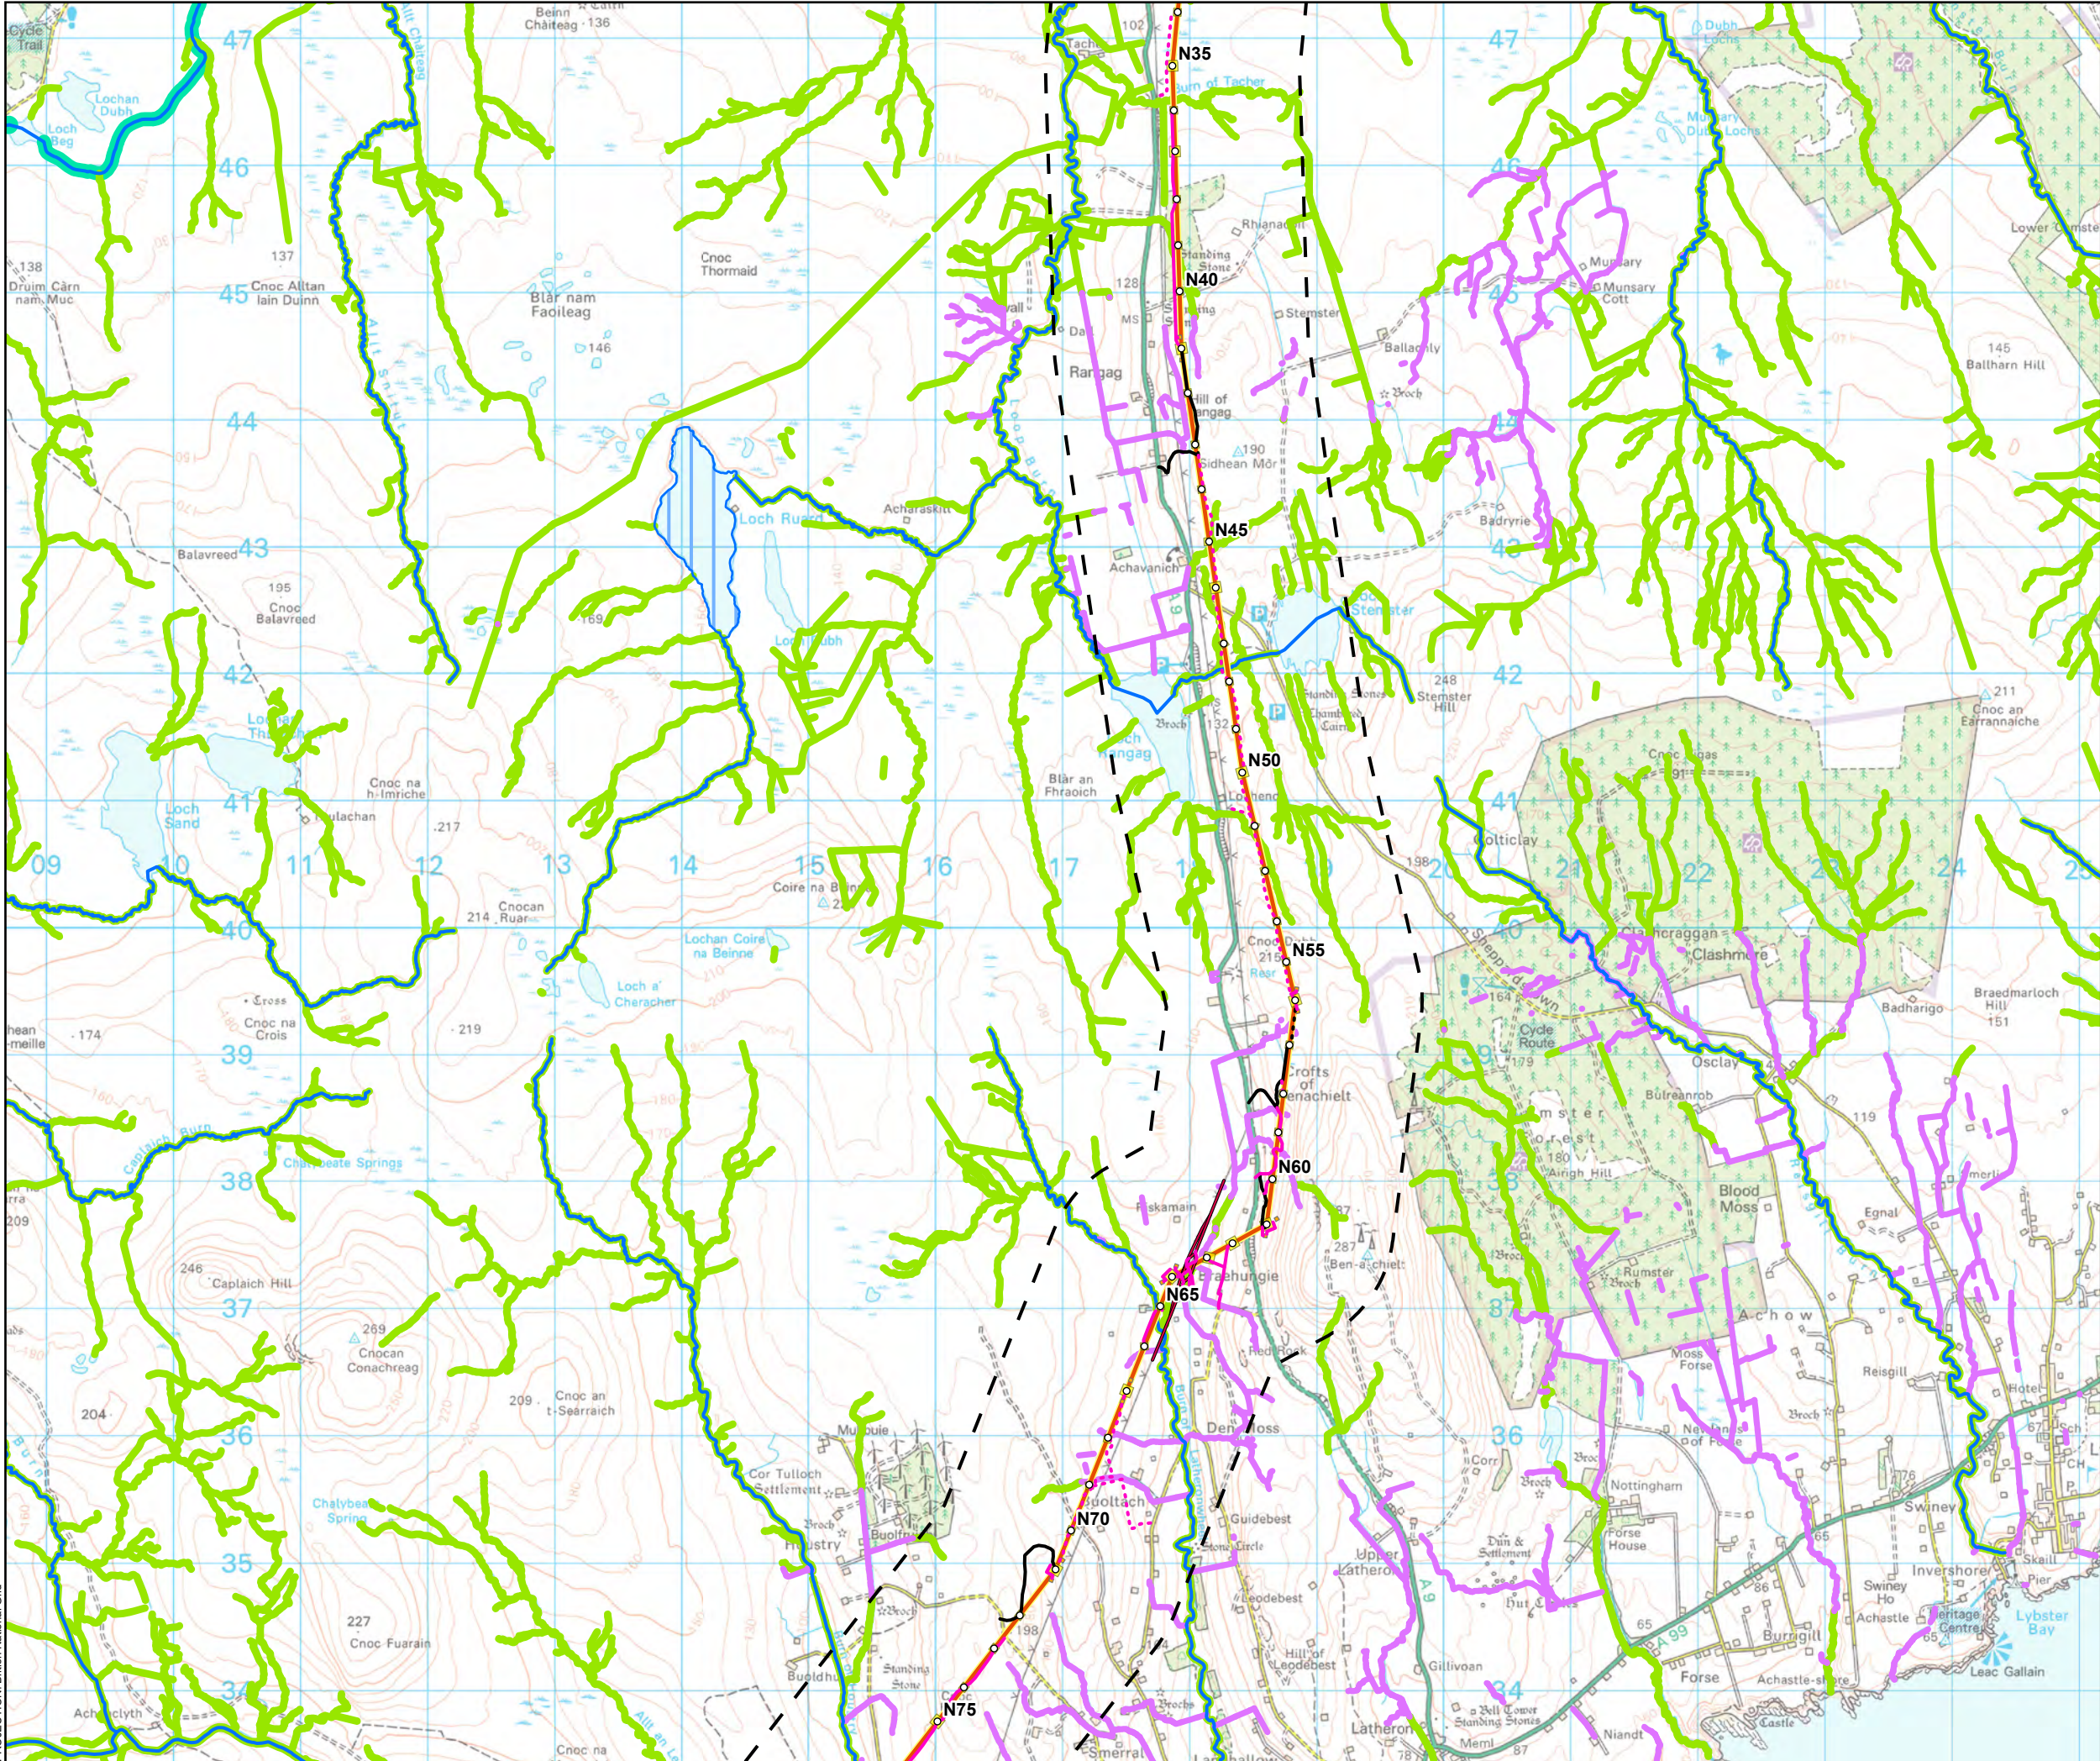


- Tower Location
- Alignment Section A
- Special Arrangement
- Temporary Tower Compound Area
- Equipotential Zone (EPZ) (Pulling Position)
- Temporary Access Track - EPZ
- Temporary Access Track - Cut/Fill
- Temporary Access Track - Floating
- Permanent Access Track - Cut/Fill
- Permanent Access Track - Floating
- Study Area (1 km Buffer)
- WFD Watercourse (SEPA)
- WFD Loch (SEPA)
- Recommended Riparian Corridor (SEPA)
 - 10m Buffer
 - 15m Buffer
 - 30m Buffer

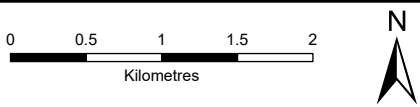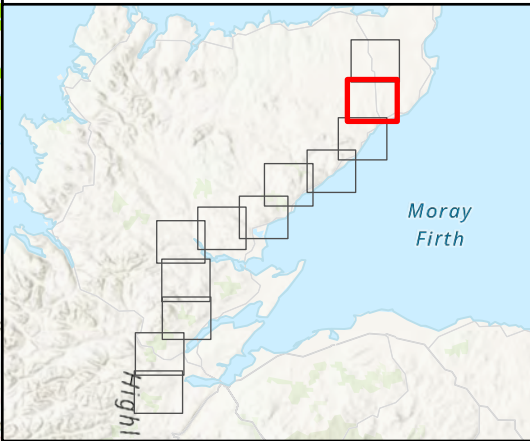



SCALE: See Scale Bar	VERSION: A04
SIZE: A3	DRAWN: JG
PROJECT: 0720281	CHECKED: RD
DATE: 11/08/2025	APPROVED: KG

Figure 10.2 - 2
Spittal - Loch Buidhe - Beauly 400 kV OHL
Connection
Surface Watercourses and Waterbodies



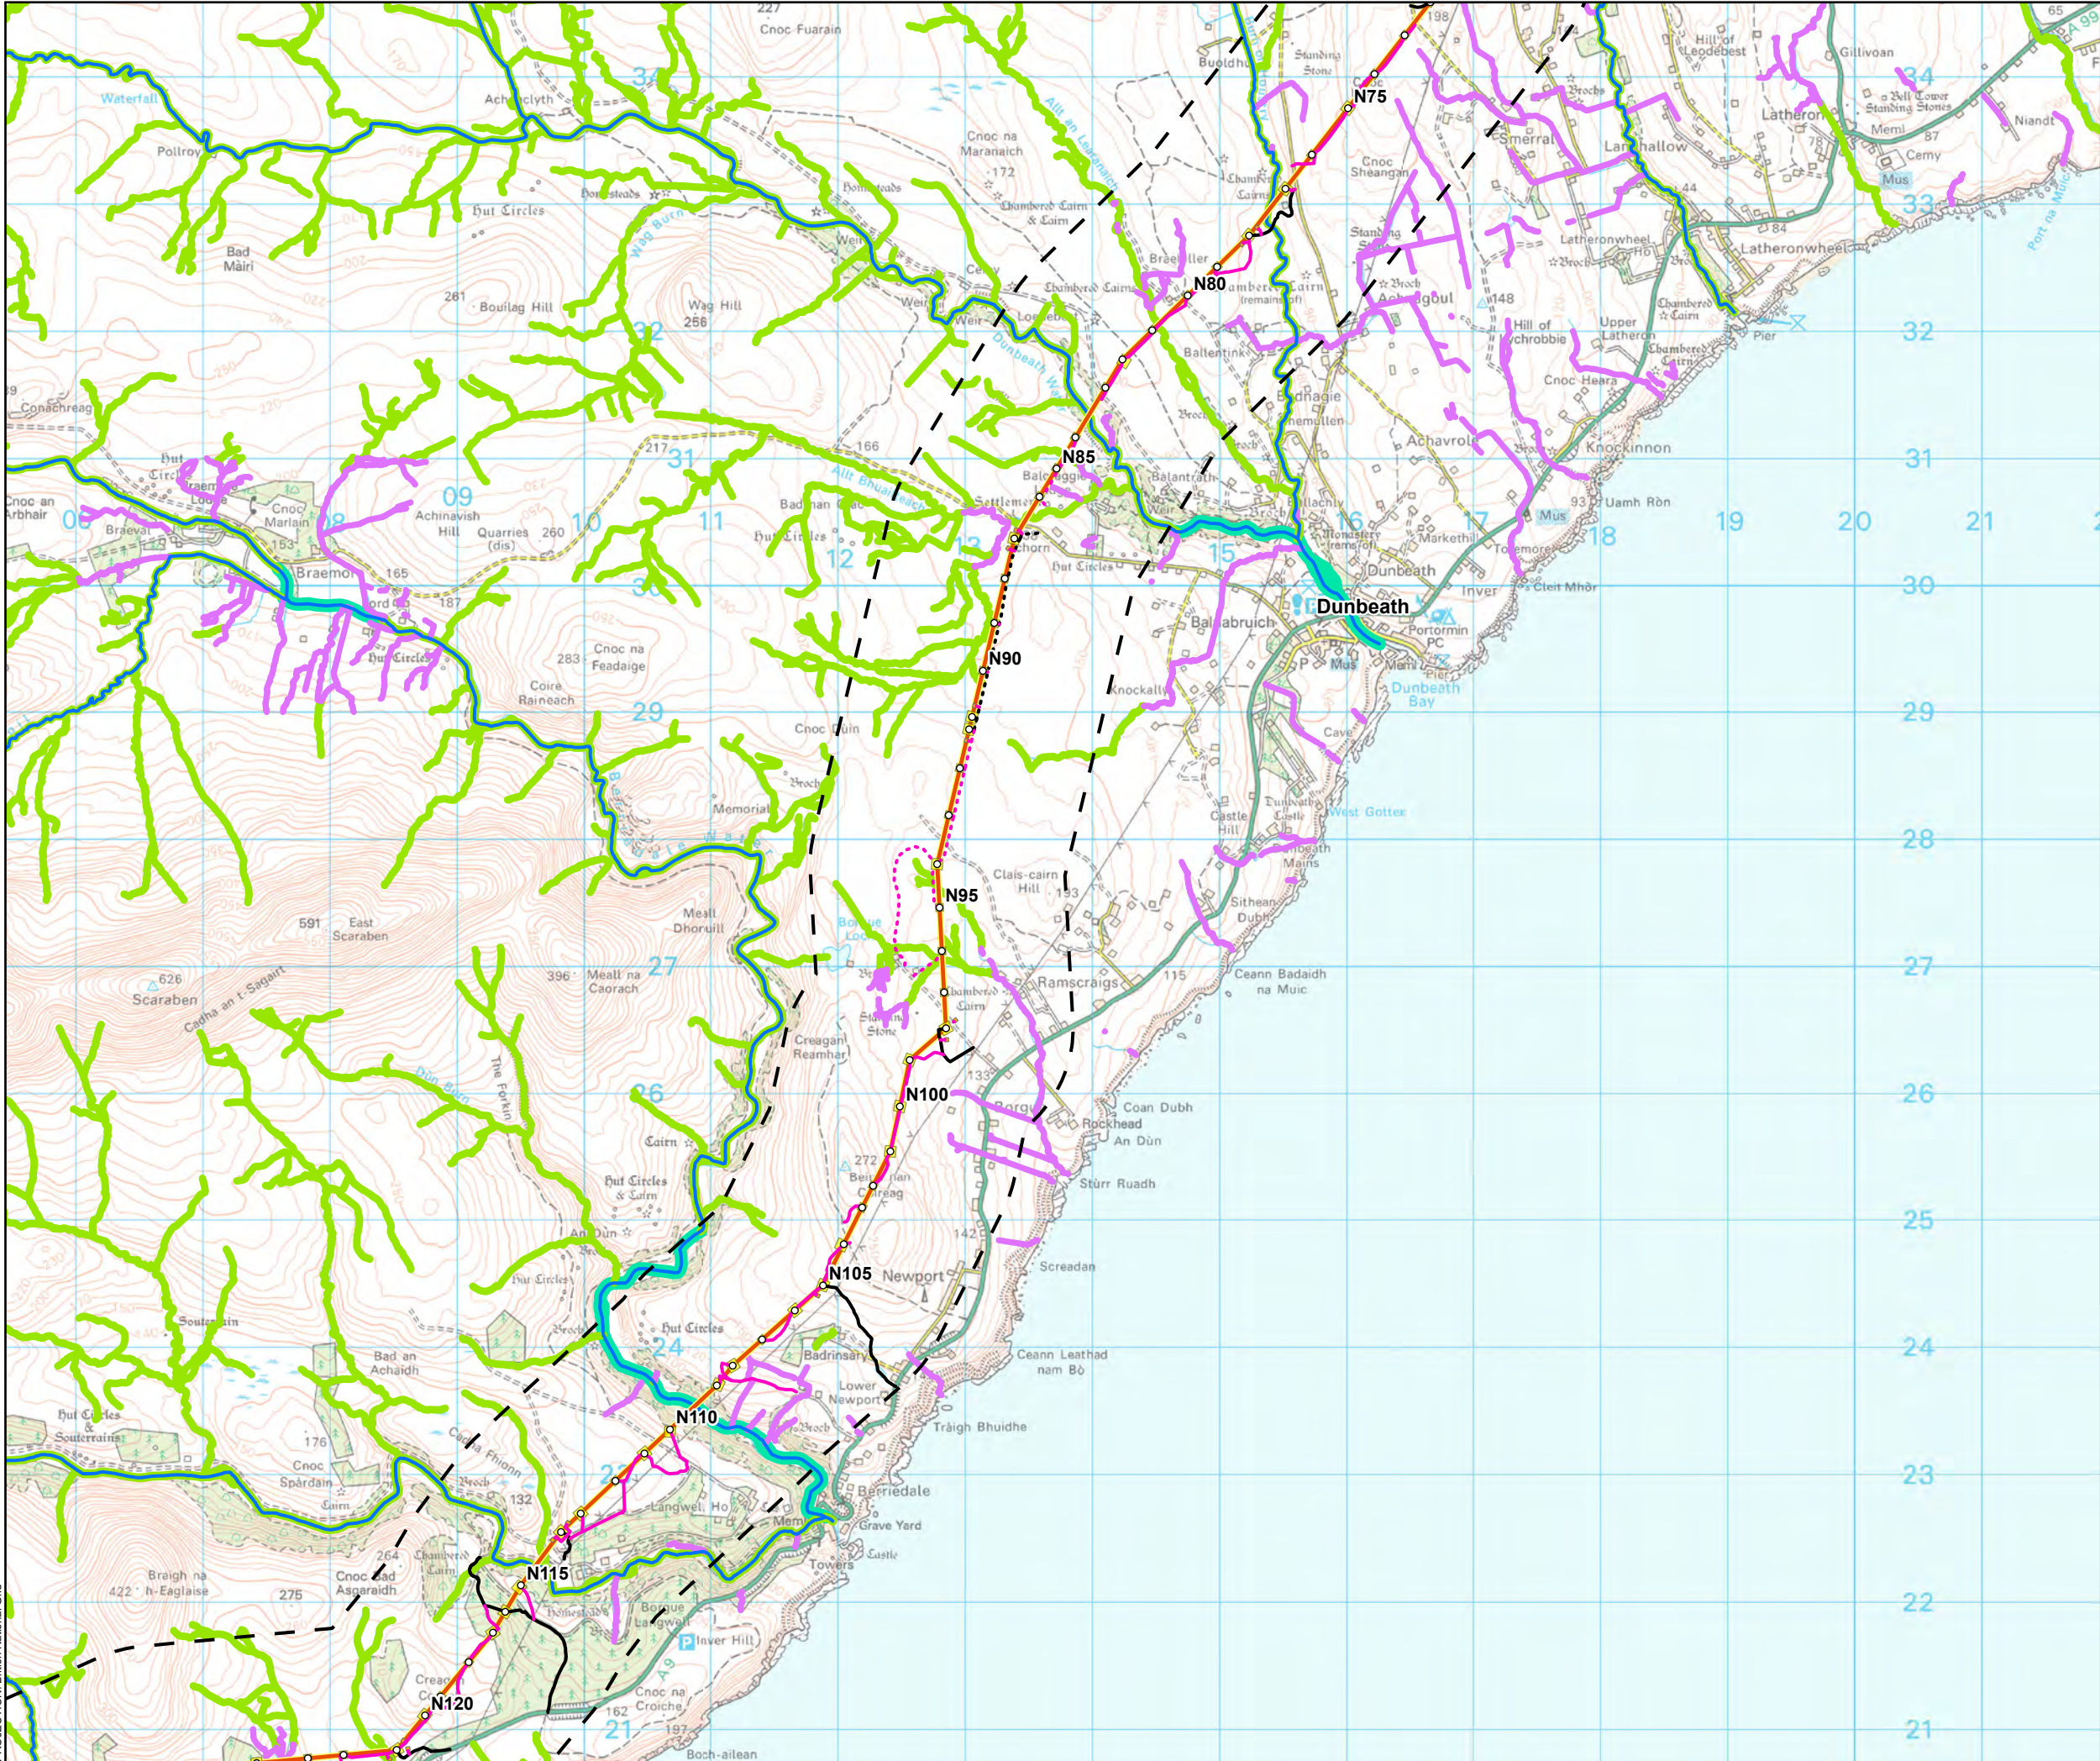


- Tower Location
- Alignment Section A
- Temporary Tower Compound Area
- Equipotential Zone (EPZ) (Pulling Position)
- Temporary Access Track - EPZ
- Temporary Access Track - Cut/Fill
- Temporary Access Track - Floating
- Permanent Access Track - Cut/Fill
- Permanent Access Track - Floating
- Study Area (1 km Buffer)
- WFD Watercourse (SEPA)
- Recommended Riparian Corridor (SEPA)
- 10m Buffer
- 15m Buffer
- 30m Buffer

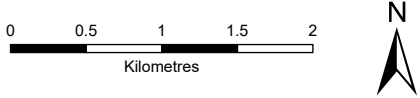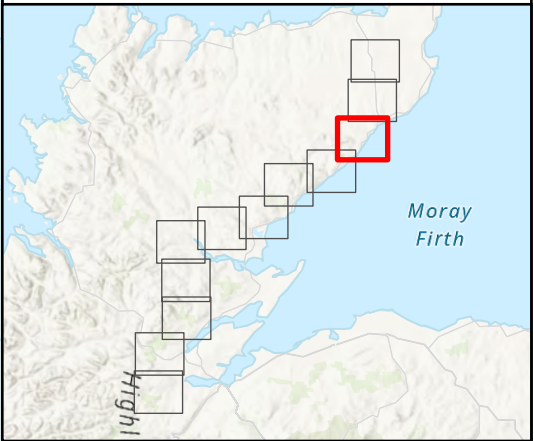



SCALE: See Scale Bar	VERSION: A04
SIZE: A3	DRAWN: JG
PROJECT: 0720281	CHECKED: RD
DATE: 11/08/2025	APPROVED: KG

Figure 10.2 - 3
Spittal - Loch Buidhe - Beauly 400 kV OHL
Connection
Surface Watercourses and Waterbodies



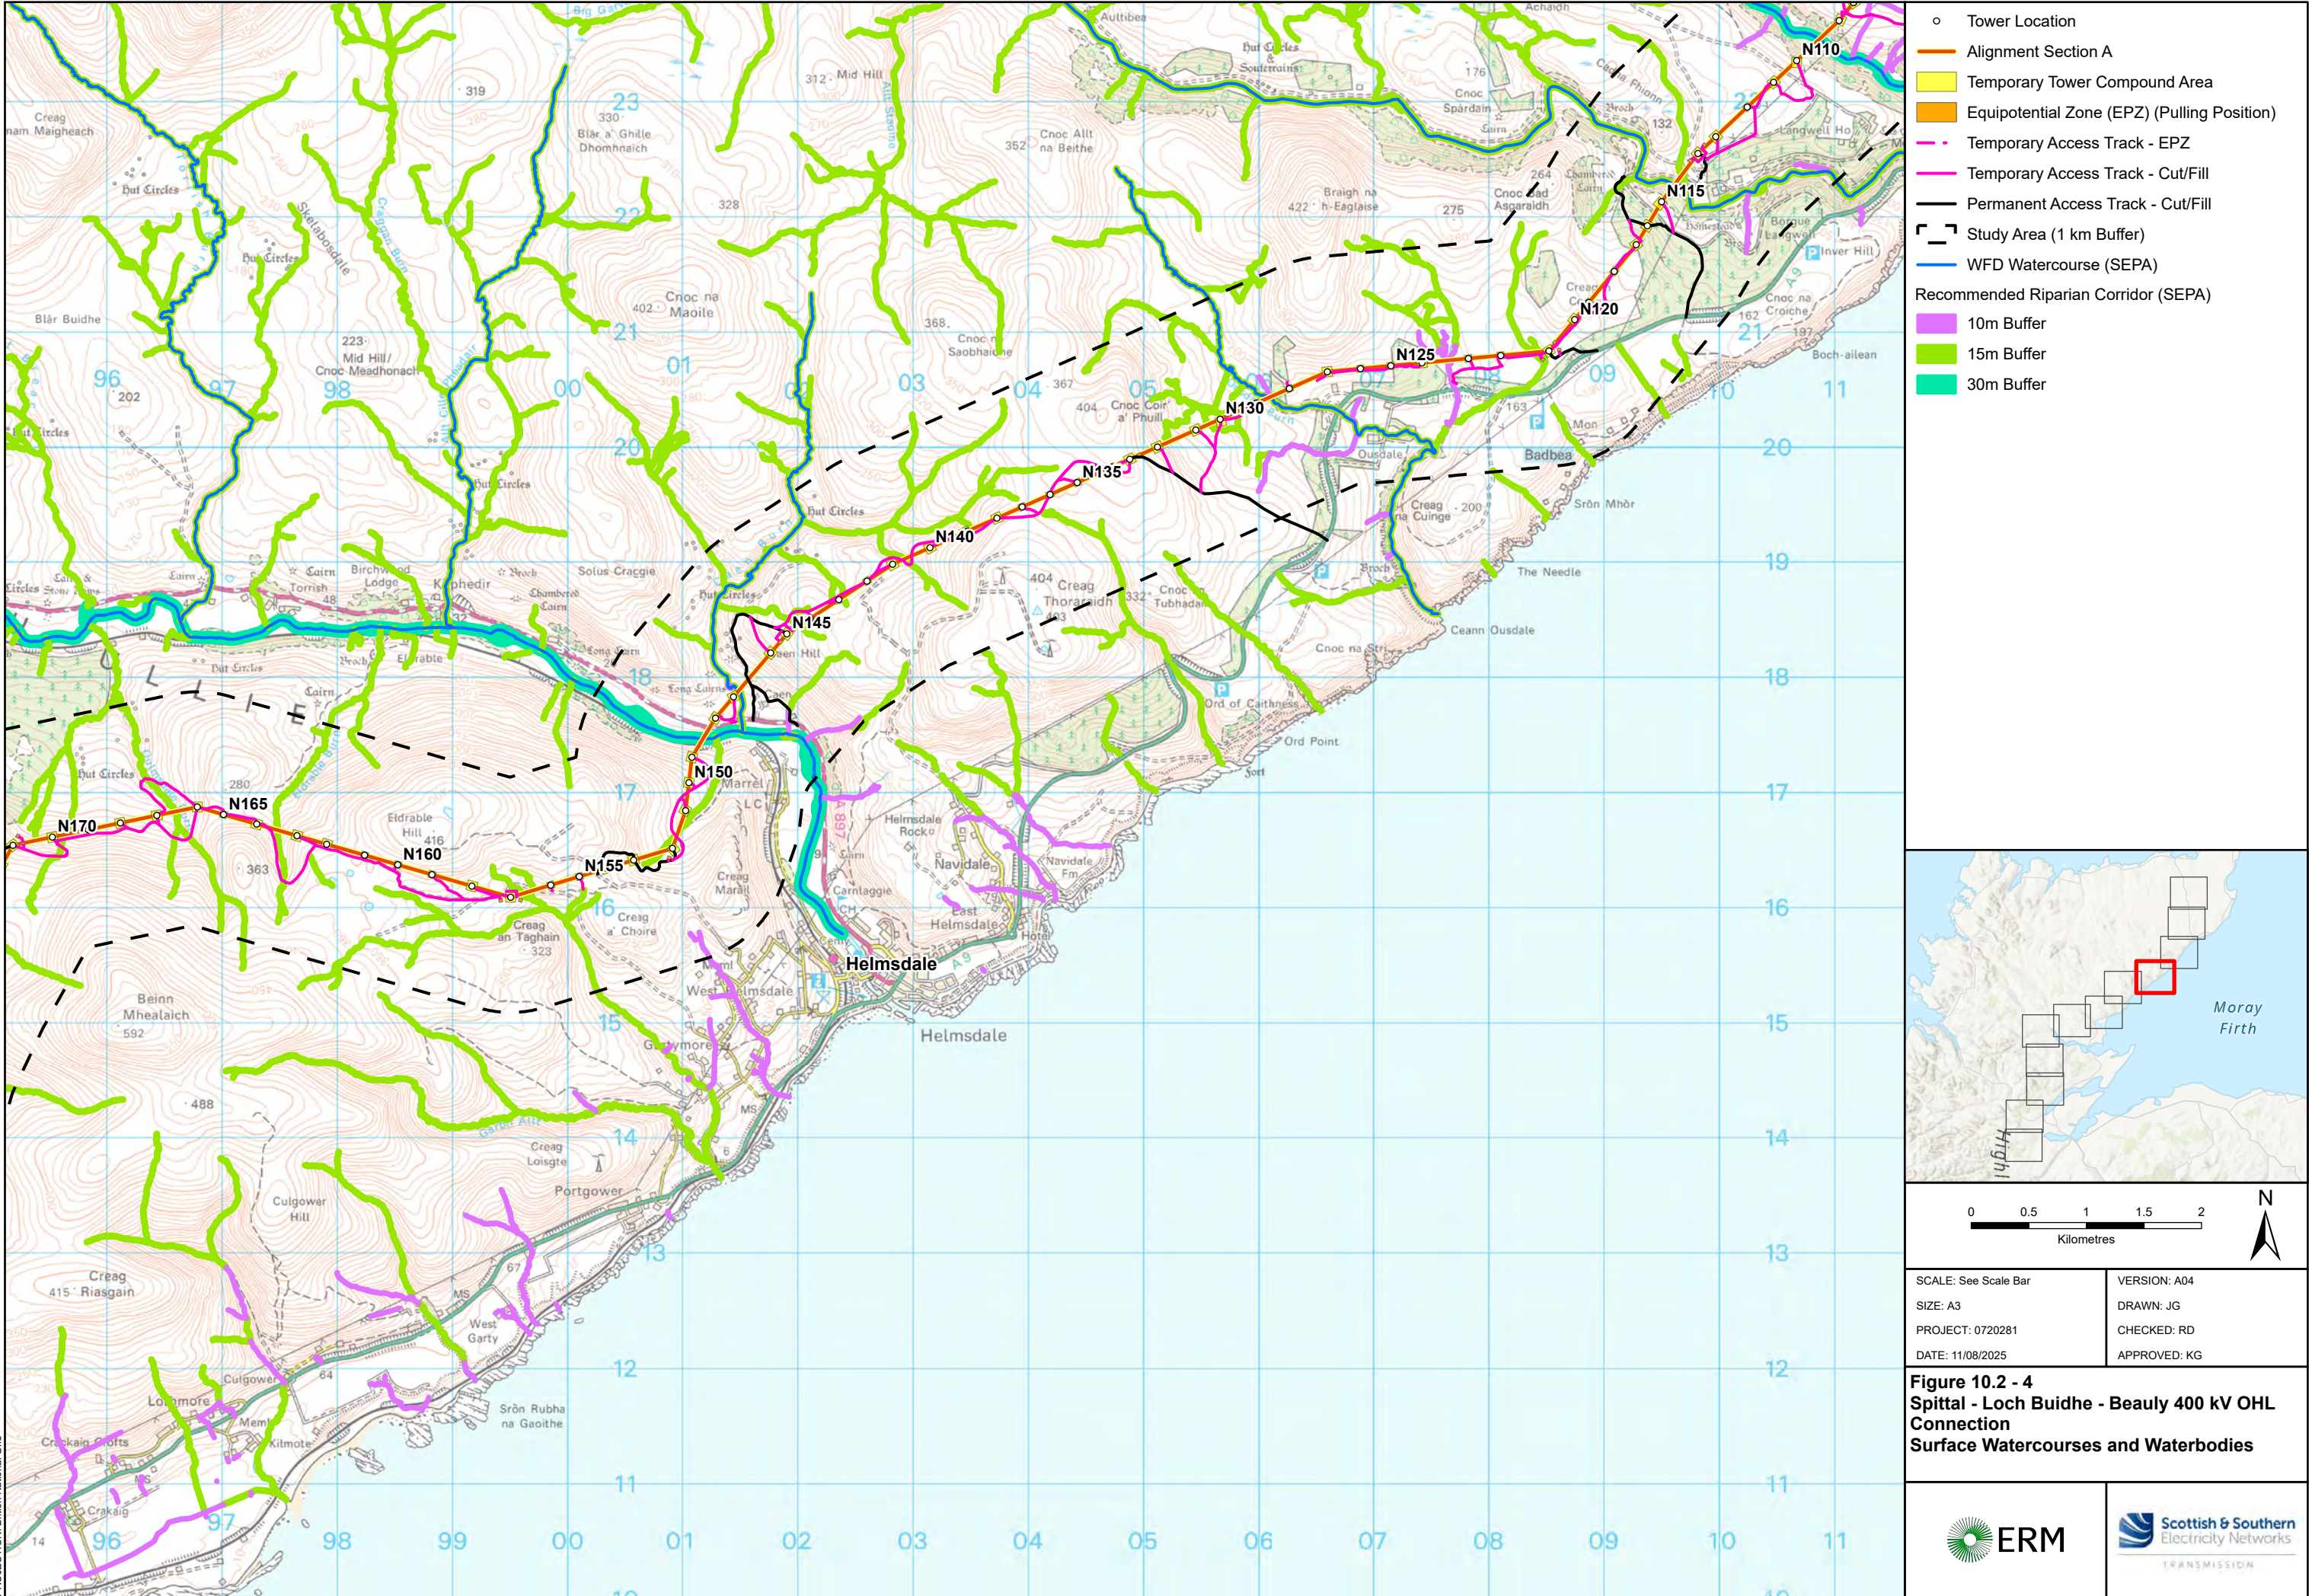

- Tower Location
- Alignment Section A
- Temporary Tower Compound Area
- Equipotential Zone (EPZ) (Pulling Position)
- Temporary Access Track - EPZ
- Temporary Access Track - Cut/Fill
- Permanent Access Track - Cut/Fill
- Study Area (1 km Buffer)
- WFD Watercourse (SEPA)
- Recommended Riparian Corridor (SEPA)
 - 10m Buffer
 - 15m Buffer
 - 30m Buffer

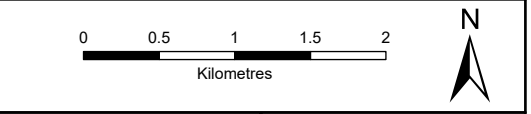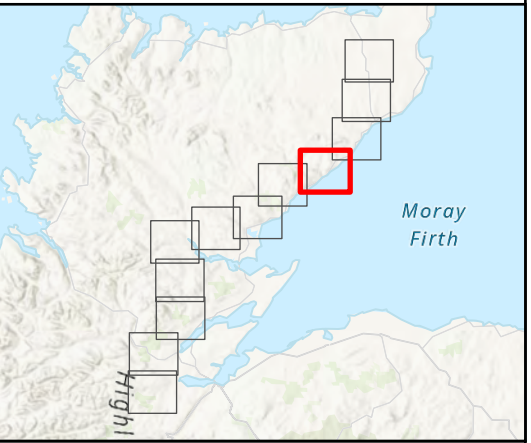

SCALE: See Scale Bar	VERSION: A04
SIZE: A3	DRAWN: JG
PROJECT: 0720281	CHECKED: RD
DATE: 11/08/2025	APPROVED: KG

Figure 10.2 - 4
Spittal - Loch Buidhe - Beaulieu 400 kV OHL
Connection
Surface Watercourses and Waterbodies



