


SCALE: See Scale Bar	VERSION: A04
SIZE: A3	DRAWN: JG
PROJECT: 0720281	CHECKED: RD
DATE: 11/08/2025	APPROVED: KG


Figure 10.9 - 8
Spittal - Loch Buidhe - Beaulieu 400 kV OHL
Connection
Designated Sites



PROJECTION: British National Grid

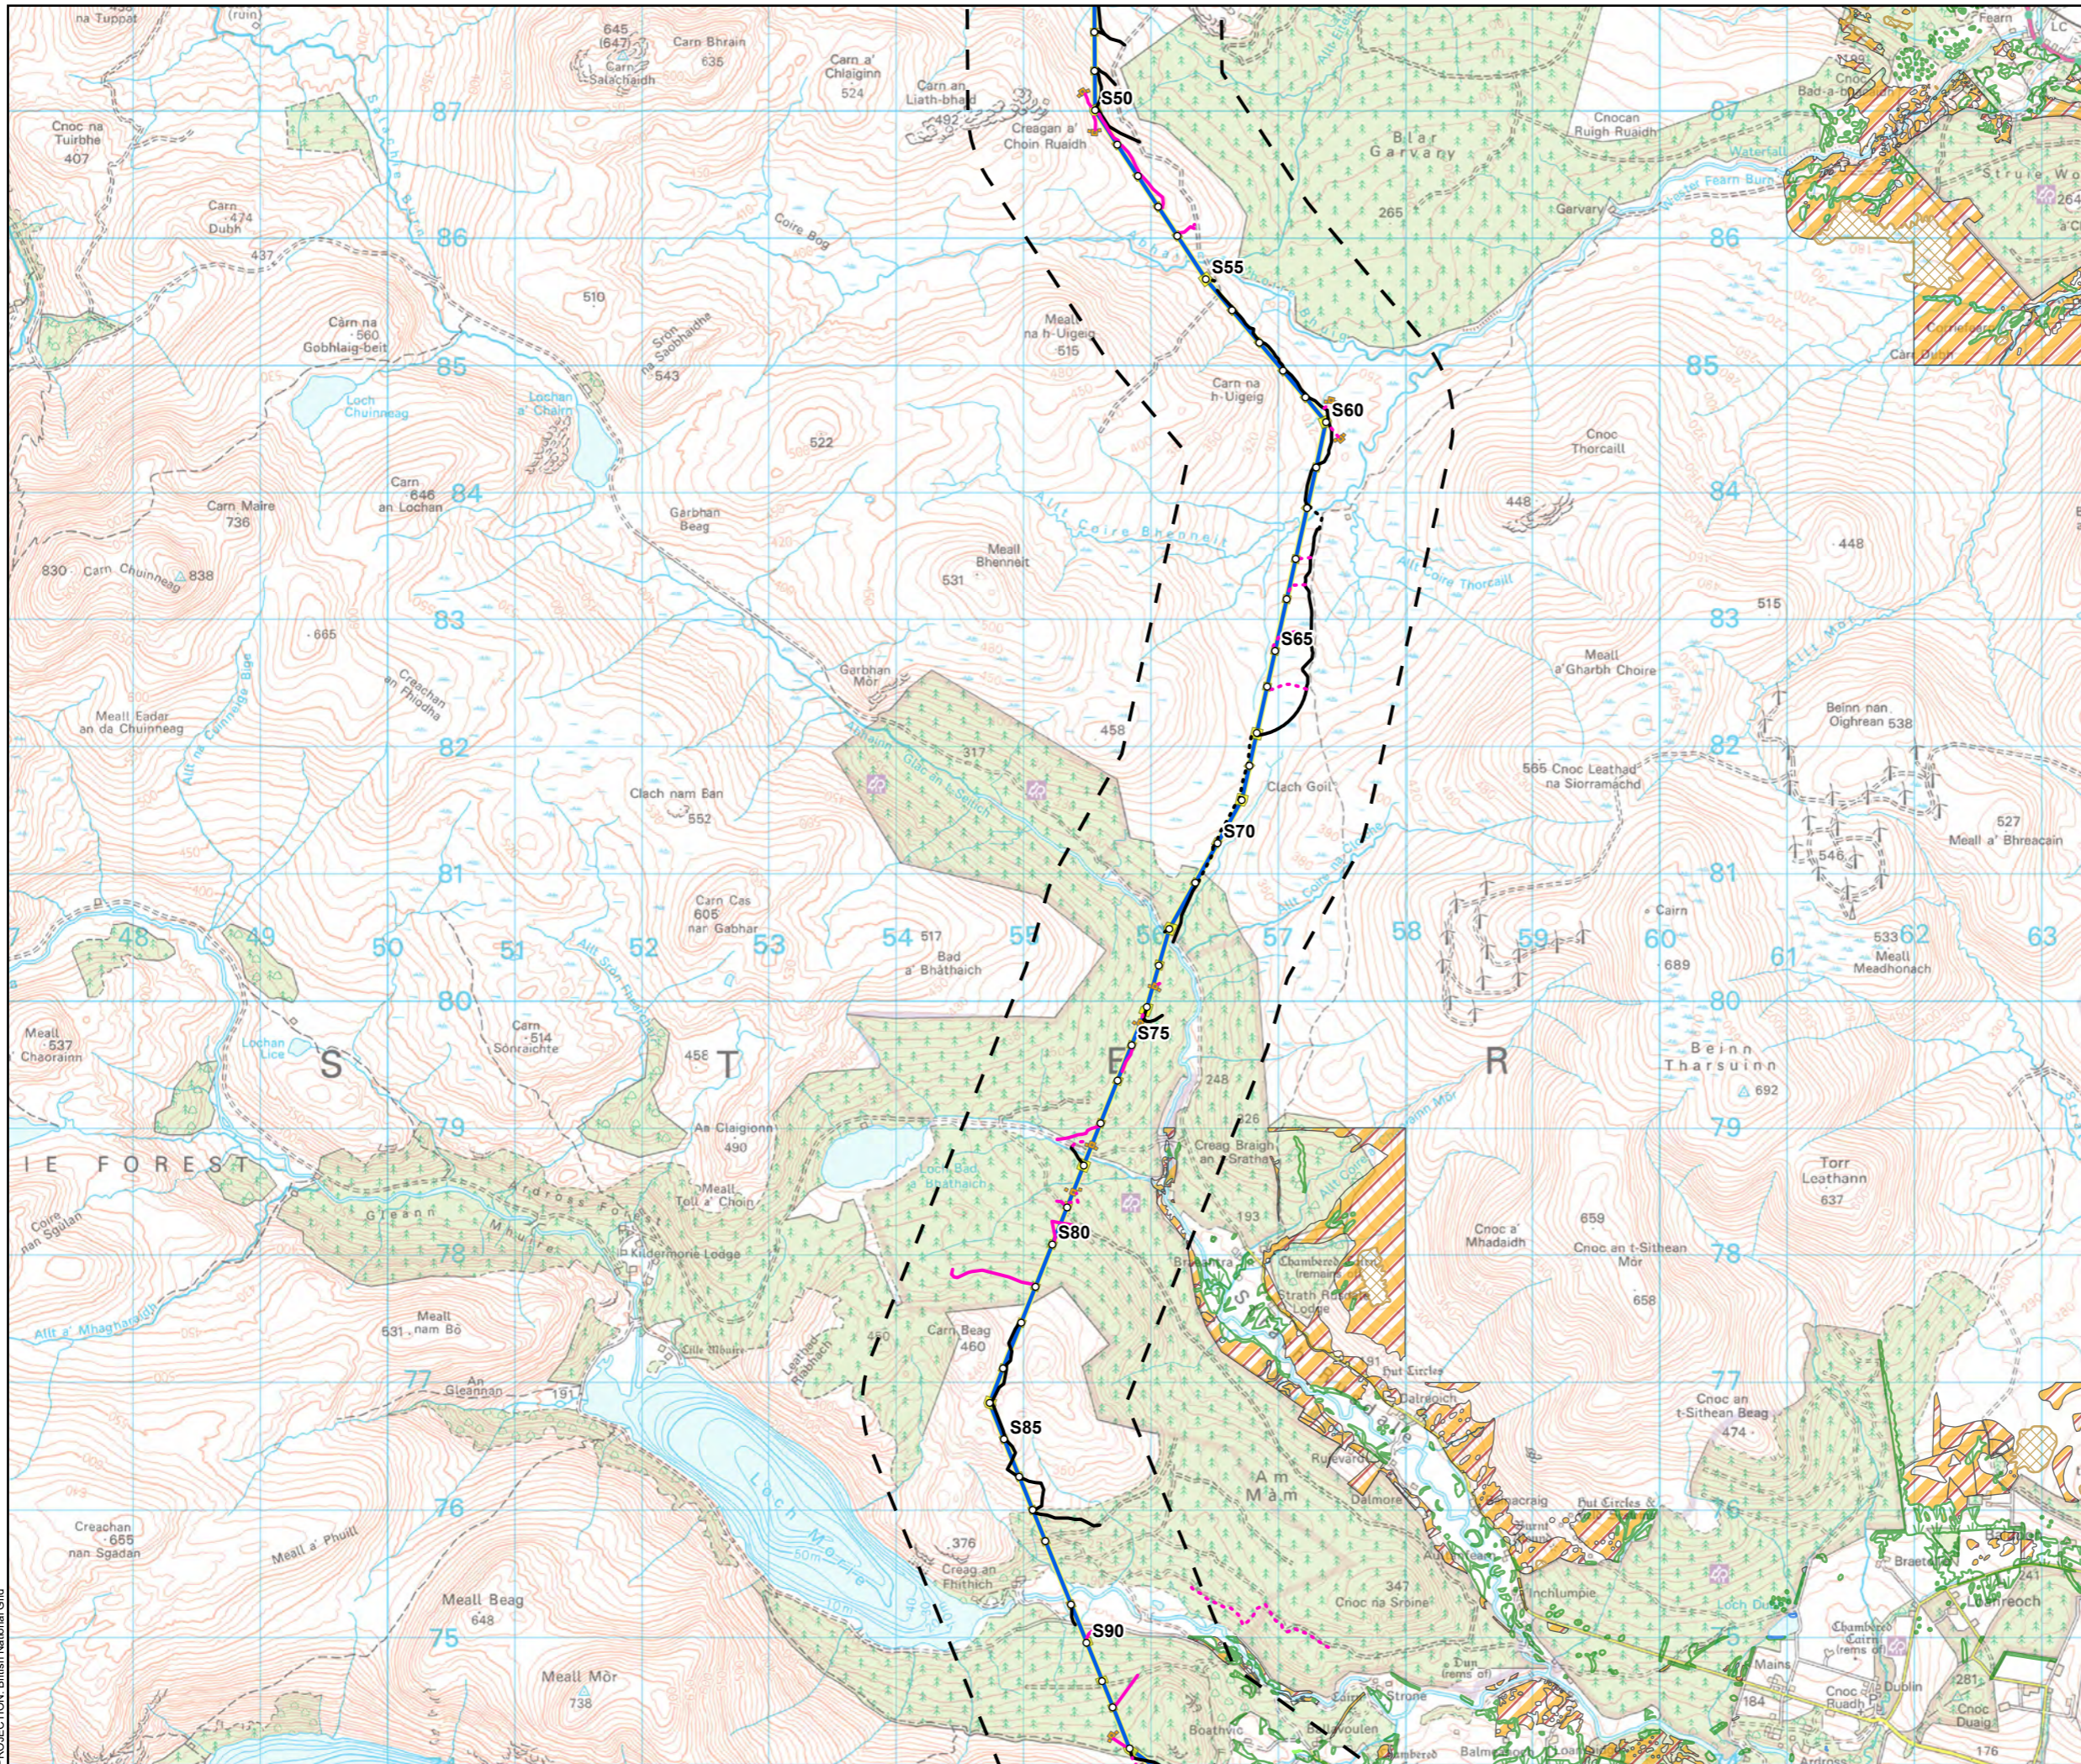


- Tower Location
- Alignment Section D
- Temporary Tower Compound Area
- Equipotential Zone (EPZ) (Pulling Position)
- Temporary Access Track - Cut/Fill
- Temporary Access Track - Floating
- Permanent Access Track - Cut/Fill
- Permanent Access Track - Floating
- Study Area (1 km Buffer)
- Special Area Of Conservation (NatureScot)
- Scottish Wetland Inventory (SEPA)
- Peat Bog
- Springs, flushes and seepages
- Swamp
- Wet Grassland
- Wet Heath

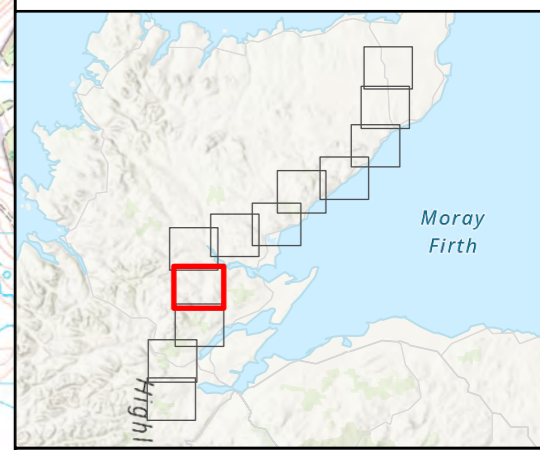



SCALE: See Scale Bar	VERSION: A04
SIZE: A3	DRAWN: JG
PROJECT: 0720281	CHECKED: RD
DATE: 11/08/2025	APPROVED: KG

Figure 10.9 - 9
Spittal - Loch Buidhe - Beauly 400 kV OHL
Connection
Designated Sites

PROJECTION: British National Grid

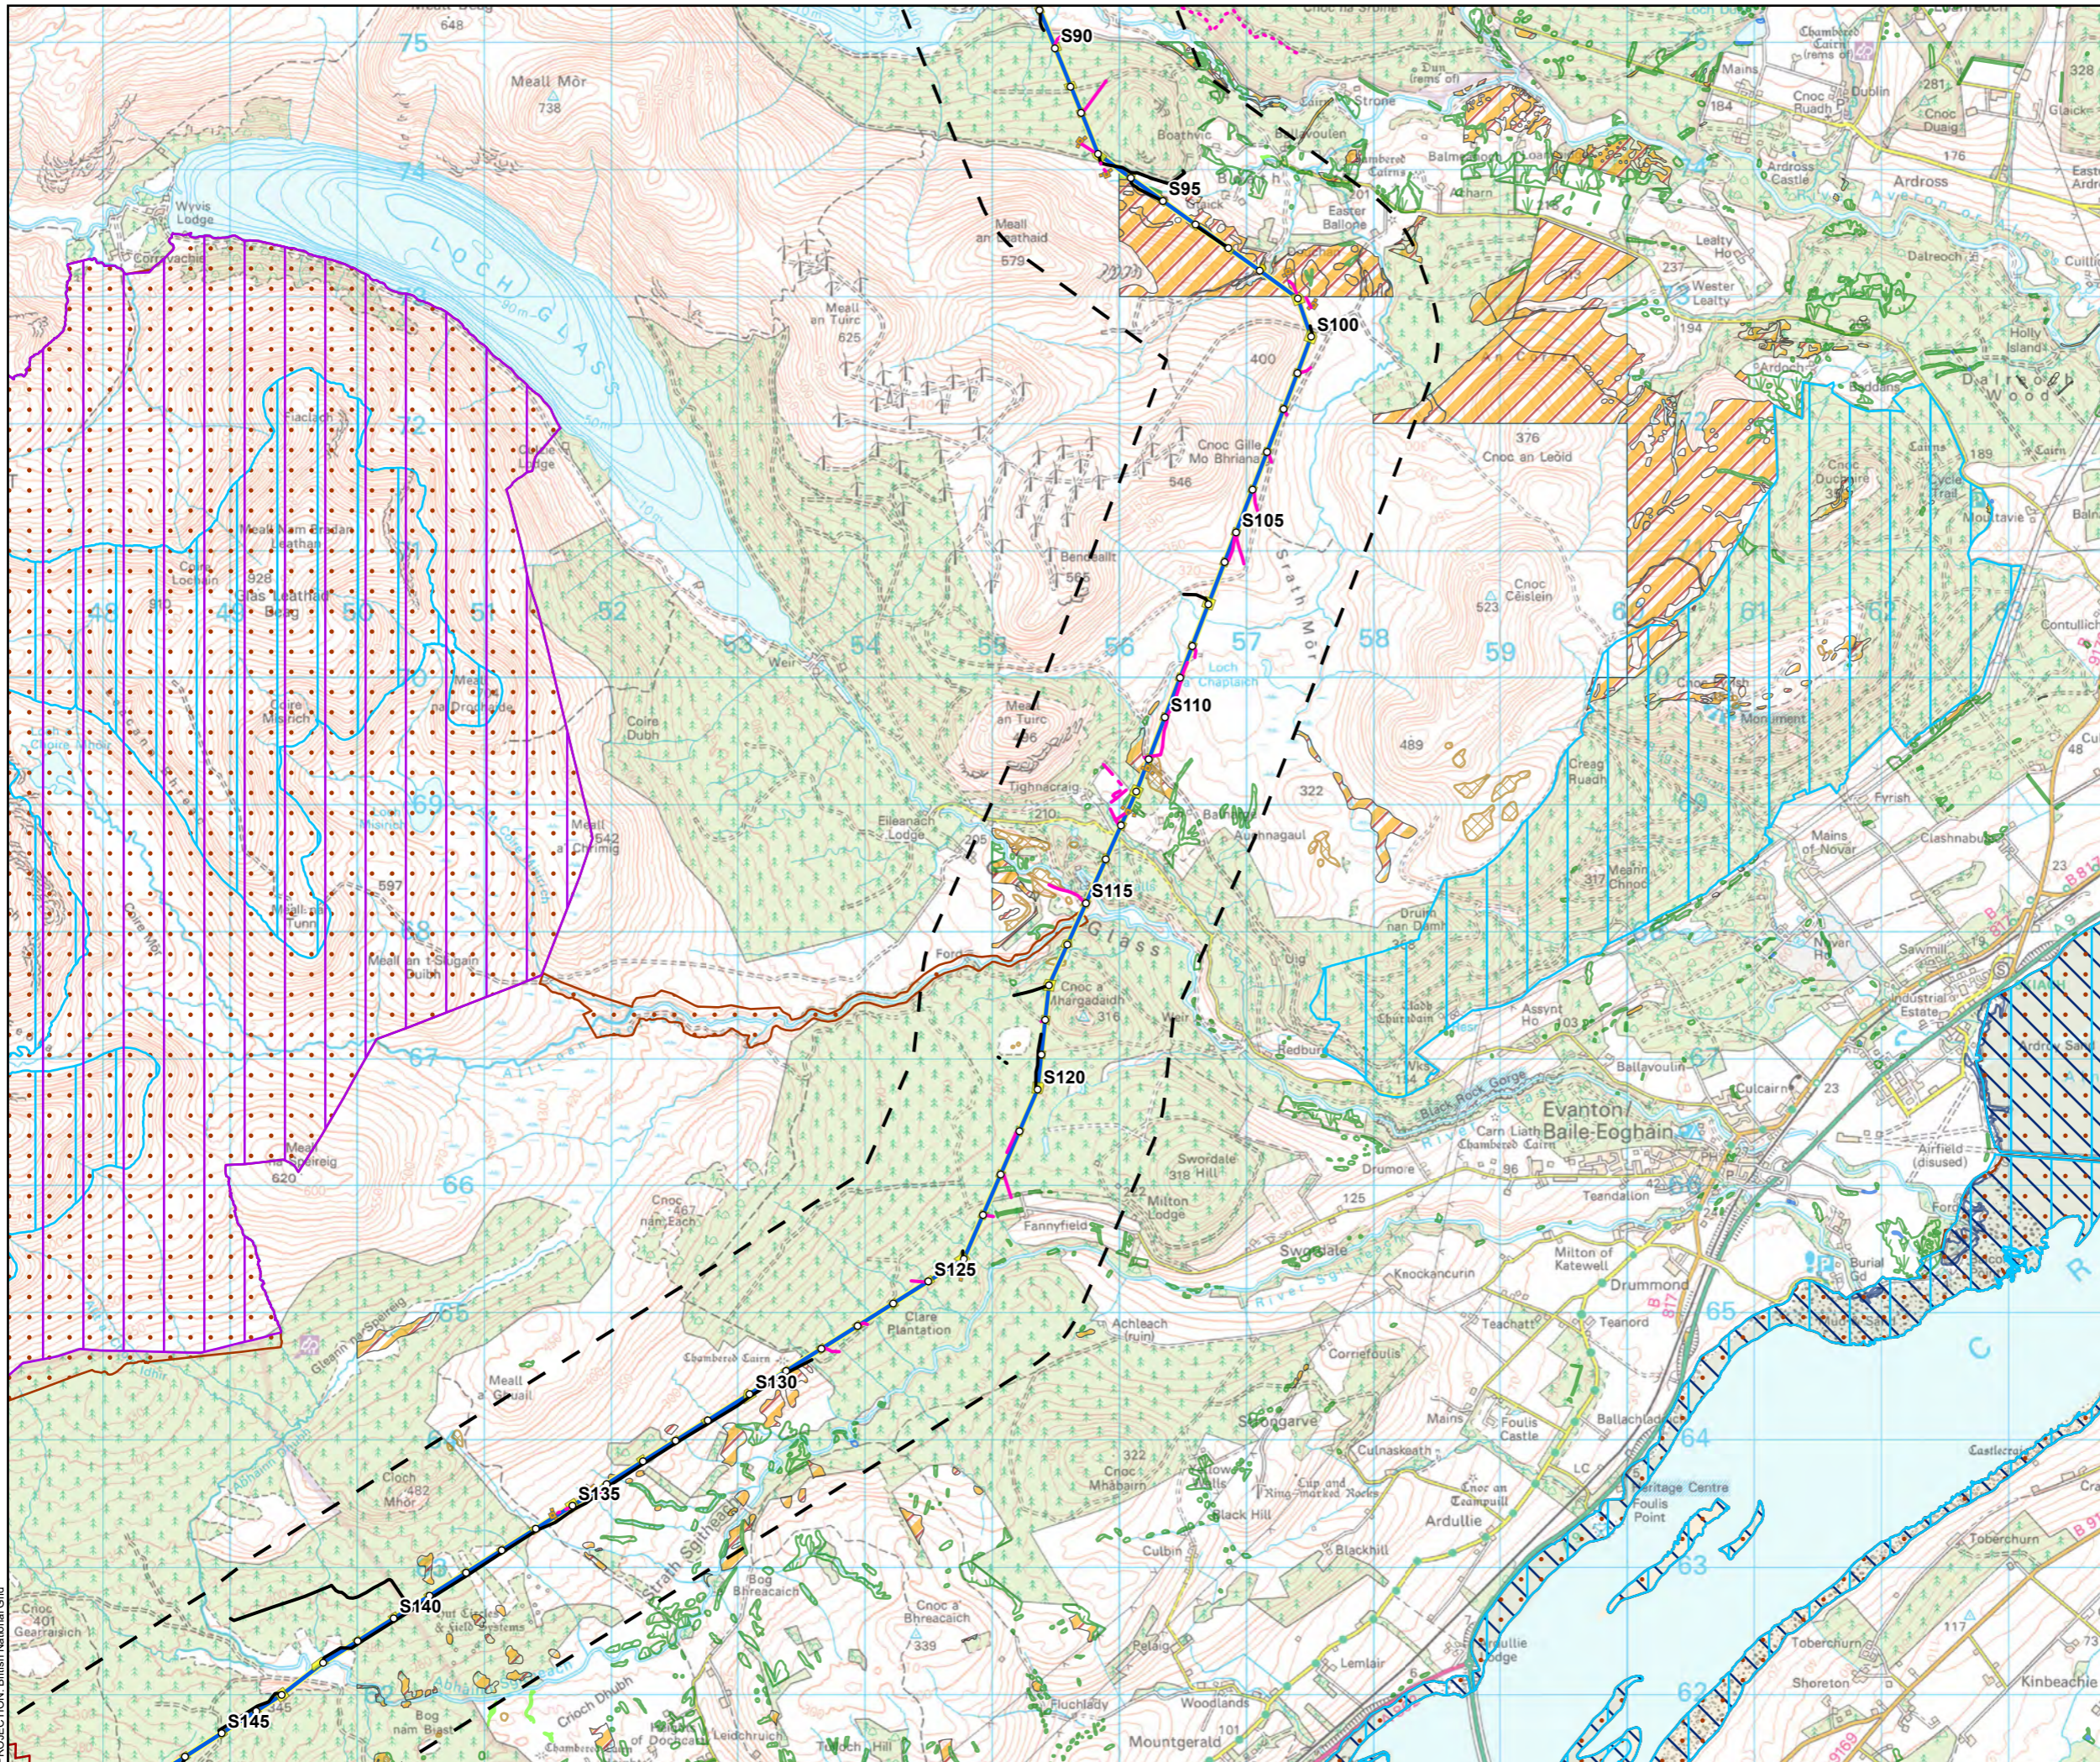


- Tower Location
- Alignment Section D
- Temporary Tower Compound Area
- Equipotential Zone (EPZ) (Pulling Position)
- Temporary Access Track - Trackway Panel
- Temporary Access Track - Cut/Fill
- Temporary Access Track - Floating
- Permanent Access Track - Cut/Fill
- Permanent Access Track - Floating
- Alignment Section Break
- Study Area (1 km Buffer)
- Special Area Of Conservation (NatureScot)
- Special Protection Area (NatureScot)
- Site Of Special Scientific Interest (NatureScot)
- Ramsar Site (NatureScot)
- Scottish Wetland Inventory (SEPA)
 - Peat Bog
 - Saltmarsh
 - Springs, flushes and seepages
 - Swamp
 - Wet Grassland
 - Wet Heath

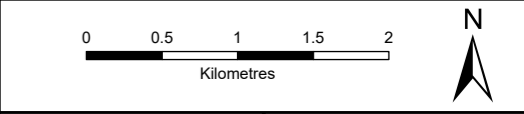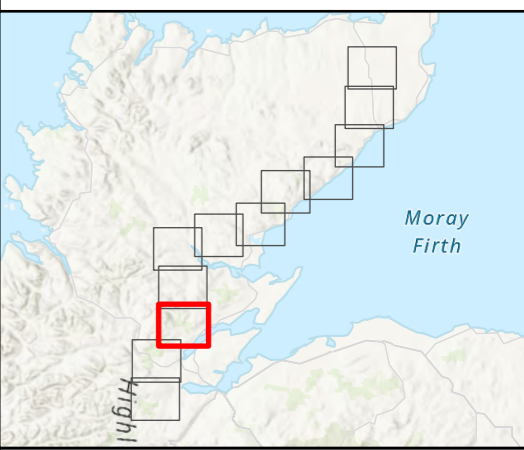



SCALE: See Scale Bar	VERSION: A04
SIZE: A3	DRAWN: JG
PROJECT: 0720281	CHECKED: RD
DATE: 11/08/2025	APPROVED: KG

Figure 10.9 - 10
Spittal - Loch Buidhe - Beauly 400 kV OHL
Connection
Designated Sites

PROJECTION: British National Grid

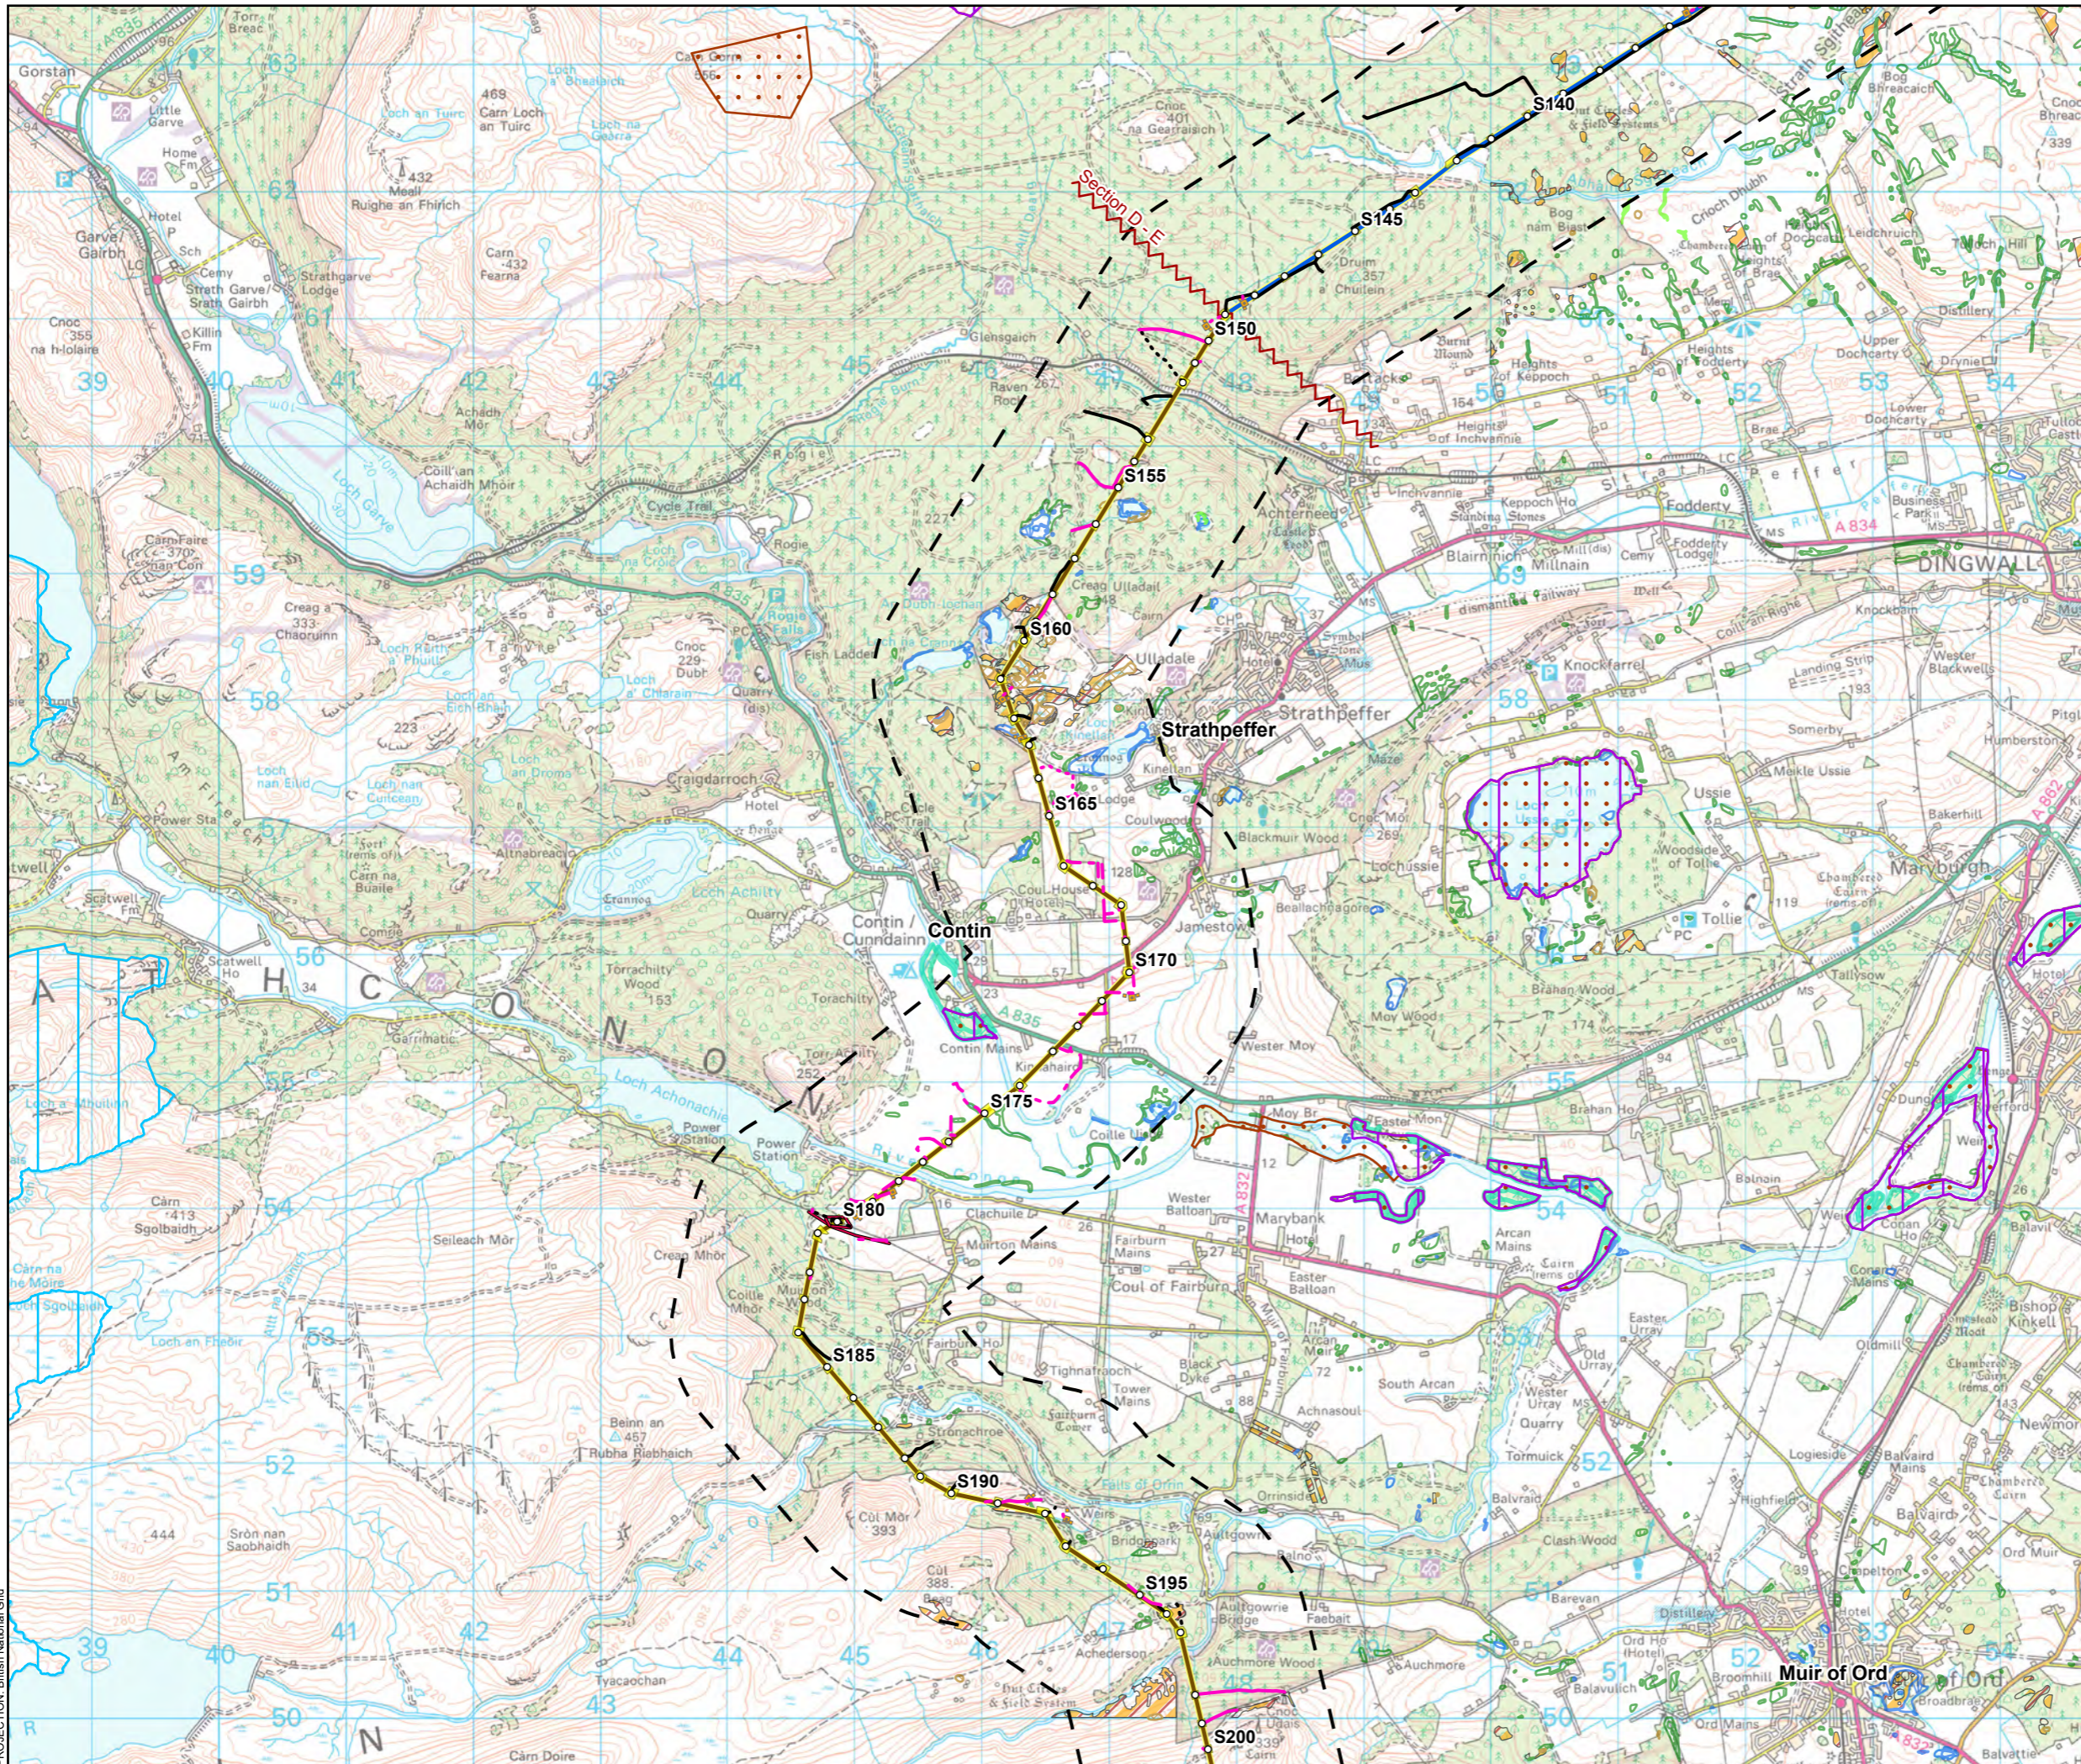


- Tower Location
- Alignment Section D
- Alignment Section E
- Special Arrangement
- Temporary Tower Compound Area
- Equipotential Zone (EPZ) (Pulling Position)
- - - Temporary Access Track - Trackway Panel
- - - Temporary Access Track - Cut/Fill
- - - Temporary Access Track - Floating
- Permanent Access Track - Cut/Fill
- - - Permanent Access Track - Floating
- ~ Alignment Section Break
- ▭ Study Area (1 km Buffer)
- ▭ Special Area Of Conservation (NatureScot)
- ▭ Special Protection Area (NatureScot)
- ▭ Site Of Special Scientific Interest (NatureScot)
- Scottish Wetland Inventory (SEPA)
- ▭ Non-Specific Wetland
- ▭ Peat Bog
- ▭ Springs, flushes and seepages
- ▭ Swamp
- ▭ Wet Grassland
- ▭ Wet Heath
- ▭ Wet Woodland

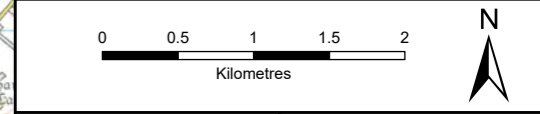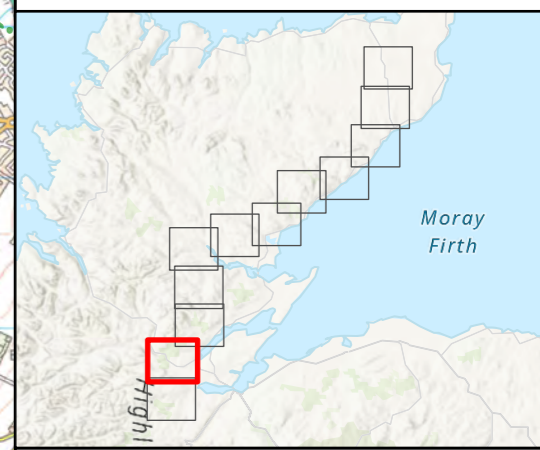



SCALE: See Scale Bar	VERSION: A04
SIZE: A3	DRAWN: JG
PROJECT: 0720281	CHECKED: RD
DATE: 11/08/2025	APPROVED: KG

Figure 10.9 - 11
Spittal - Loch Buidhe - Beauly 400 kV OHL
Connection
Designated Sites

PROJECTION: British National Grid

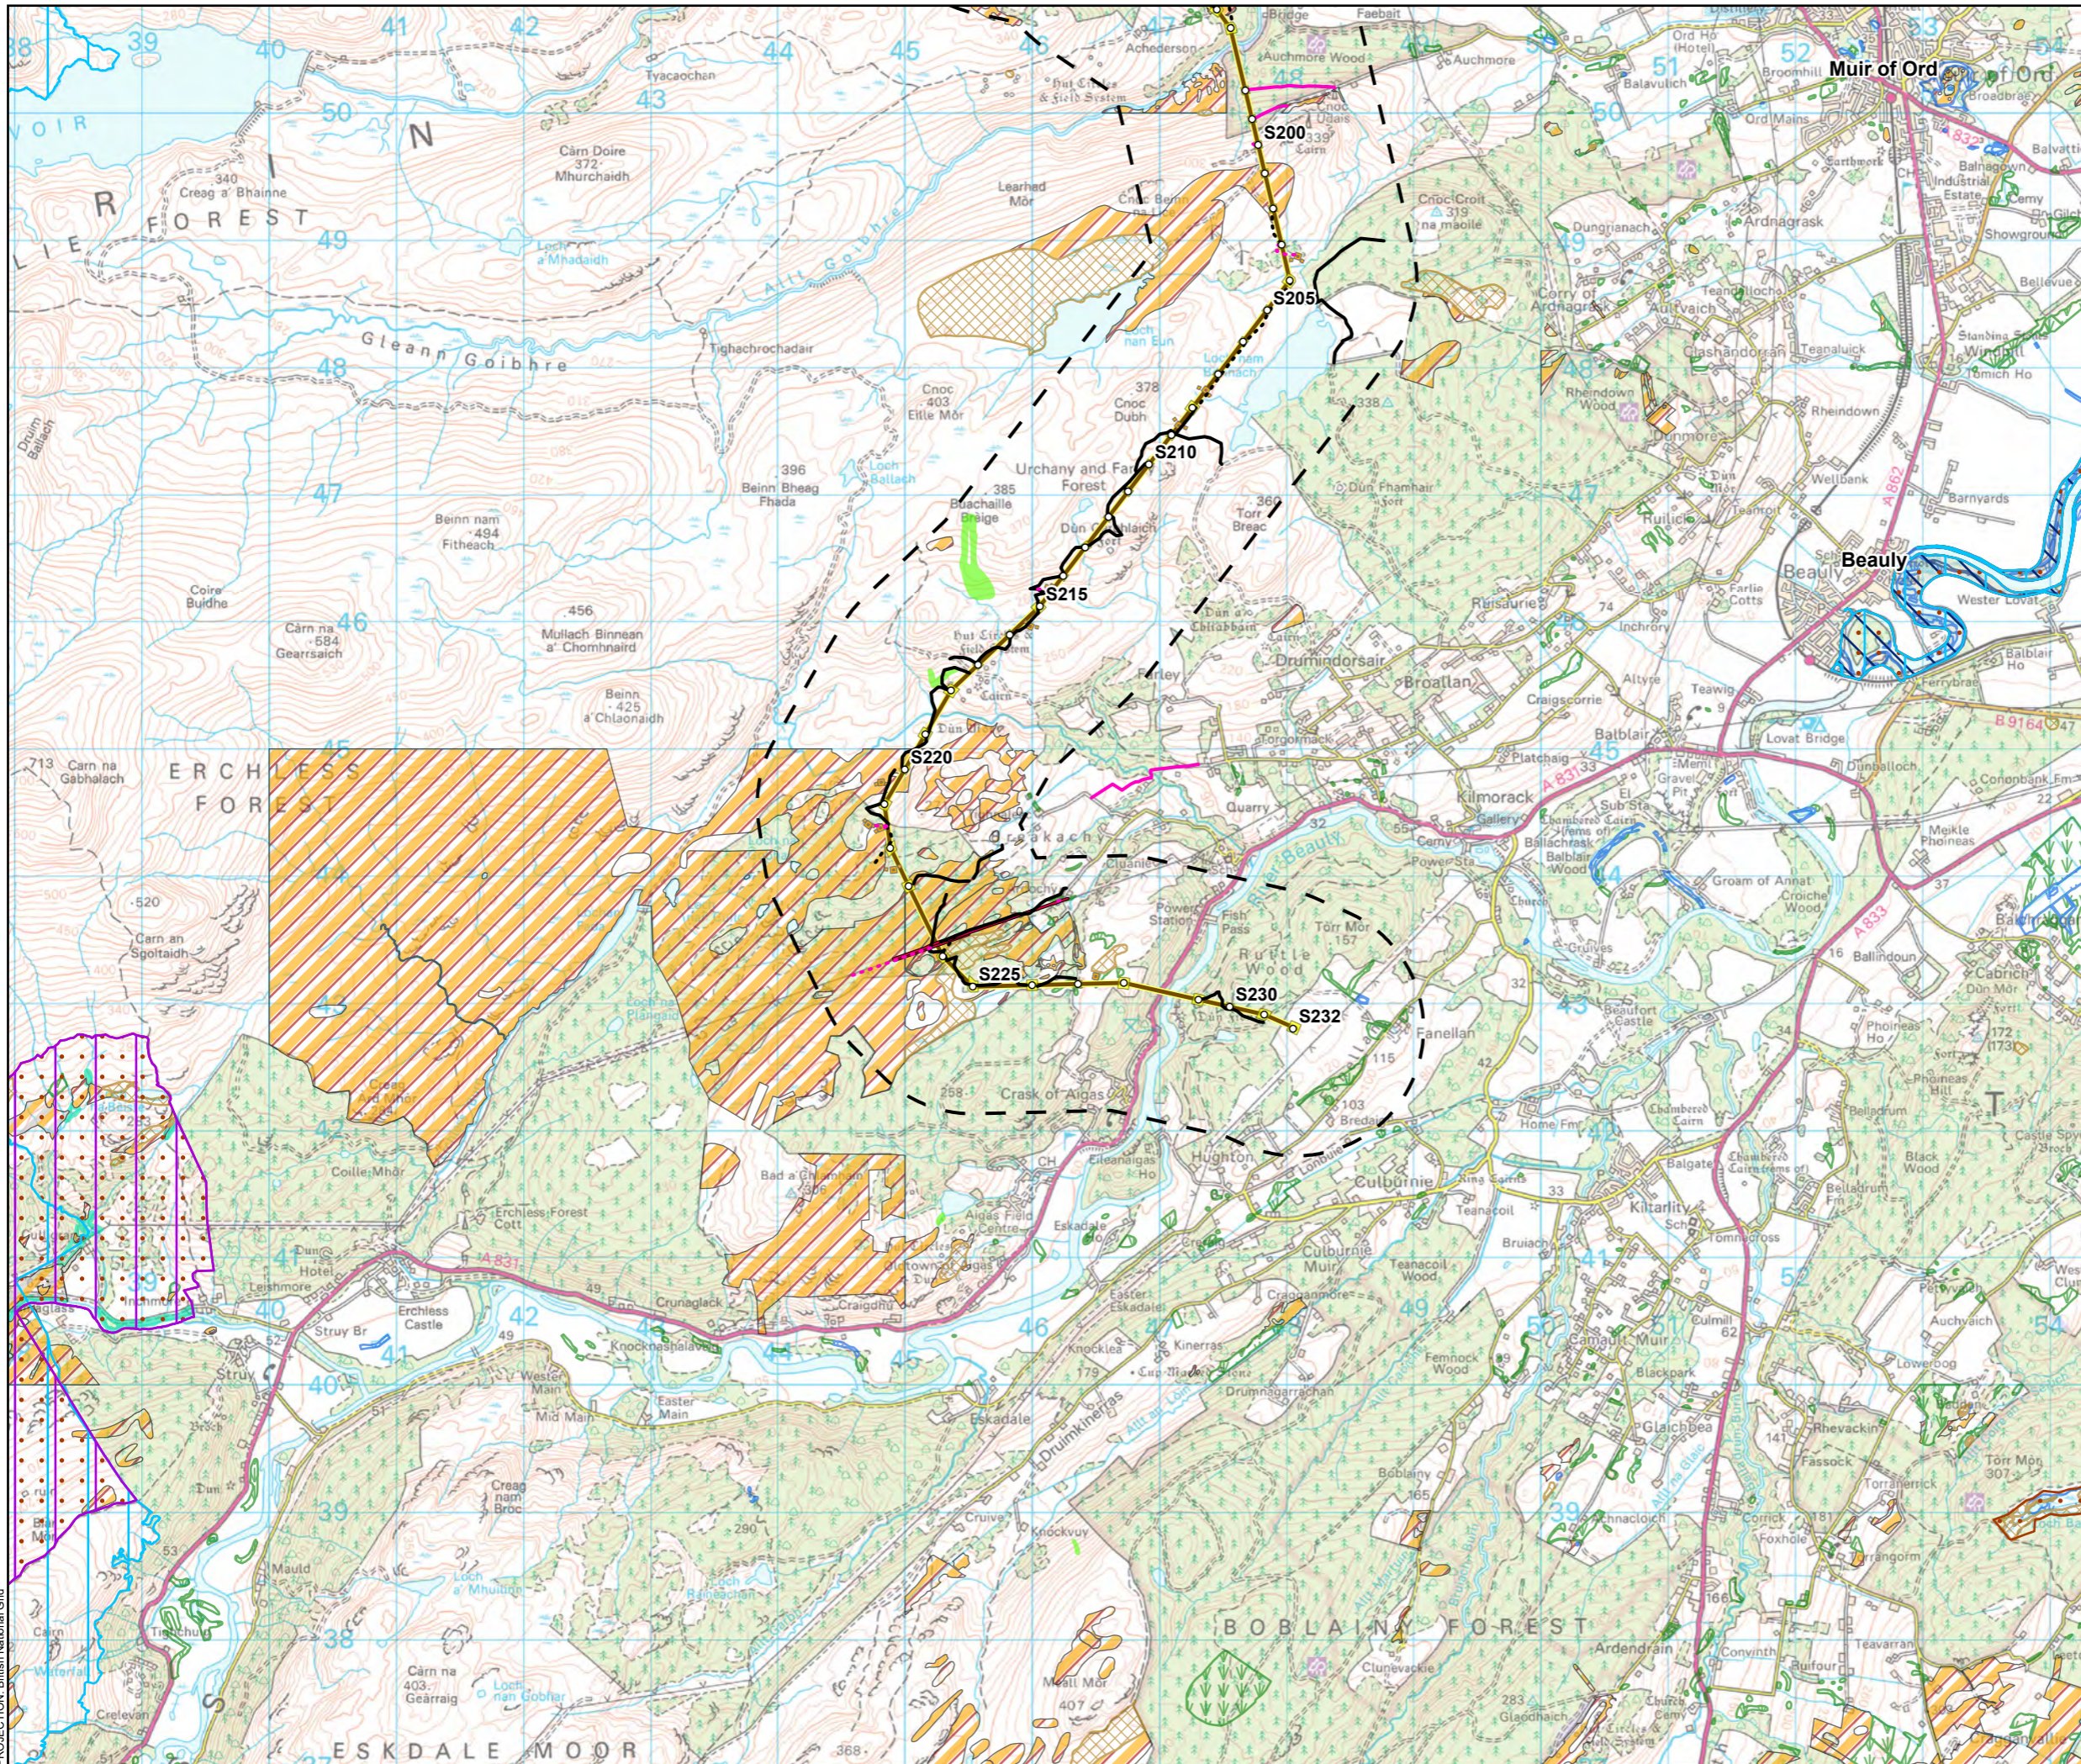

- Tower Location
- Alignment Section E
- Special Arrangement
- Temporary Tower Compound Area
- Equipotential Zone (EPZ) (Pulling Position)
- Temporary Access Track - Cut/Fill
- Temporary Access Track - Floating
- Permanent Access Track - Cut/Fill
- Permanent Access Track - Floating
- Study Area (1 km Buffer)
- Special Area Of Conservation (NatureScot)
- Special Protection Area (NatureScot)
- Site Of Special Scientific Interest (NatureScot)
- Ramsar Site (NatureScot)
- Scottish Wetland Inventory (SEPA)
 - Non-Specific Wetland
 - Peat Bog
 - Saltmarsh
 - Springs, flushes and seepages
 - Swamp
 - Wet Grassland
 - Wet Heath
 - Wet Woodland

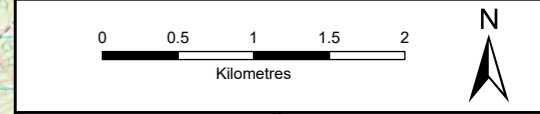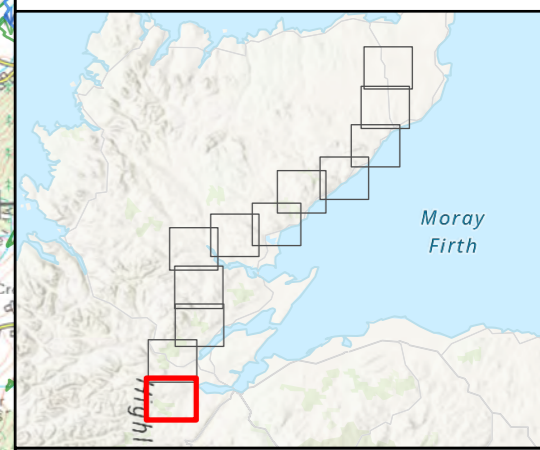

SCALE: See Scale Bar	VERSION: A04
SIZE: A3	DRAWN: JG
PROJECT: 0720281	CHECKED: RD
DATE: 11/08/2025	APPROVED: KG

Figure 10.9 - 12
Spittal - Loch Buidhe - Beaulieu 400 kV OHL
Connection
Designated Sites

PROJECTION: British National Grid