



- Tower Location
- Alignment Section D
- Alignment Section E
- - - Limit of Deviation
- Temporary Access Track - Cut/Fill
- ⋯ Temporary Access Track - Floating
- Temporary Access Track - Trackway Panel
- Permanent Access Track - Cut/Fill
- ⋯ Permanent Access Track - Floating
- ⋈ Alignment Section Break
- - - 10 km Buffer of LoD
- Conservation Area
- Scheduled Monument
- Inventory of Gardens and Designed Landscapes
- Category A Listed Building
- Category B Listed Building
- Category C Listed Building

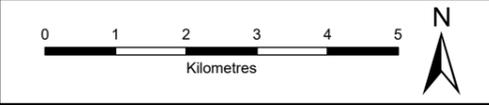


SCALE: See Scale Bar	VERSION: A02
SIZE: A3	DRAWN: BW
PROJECT: 0720281	CHECKED: LT
DATE: 05/08/2025	APPROVED: KG



Figure 12.1 - 6
Spittal - Loch Buidhe - Beauly 400 kV OHL
Connection
Baseline Designated Assets

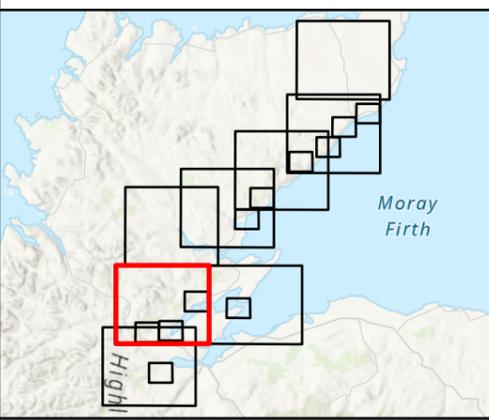

PROJECTION: British National Grid

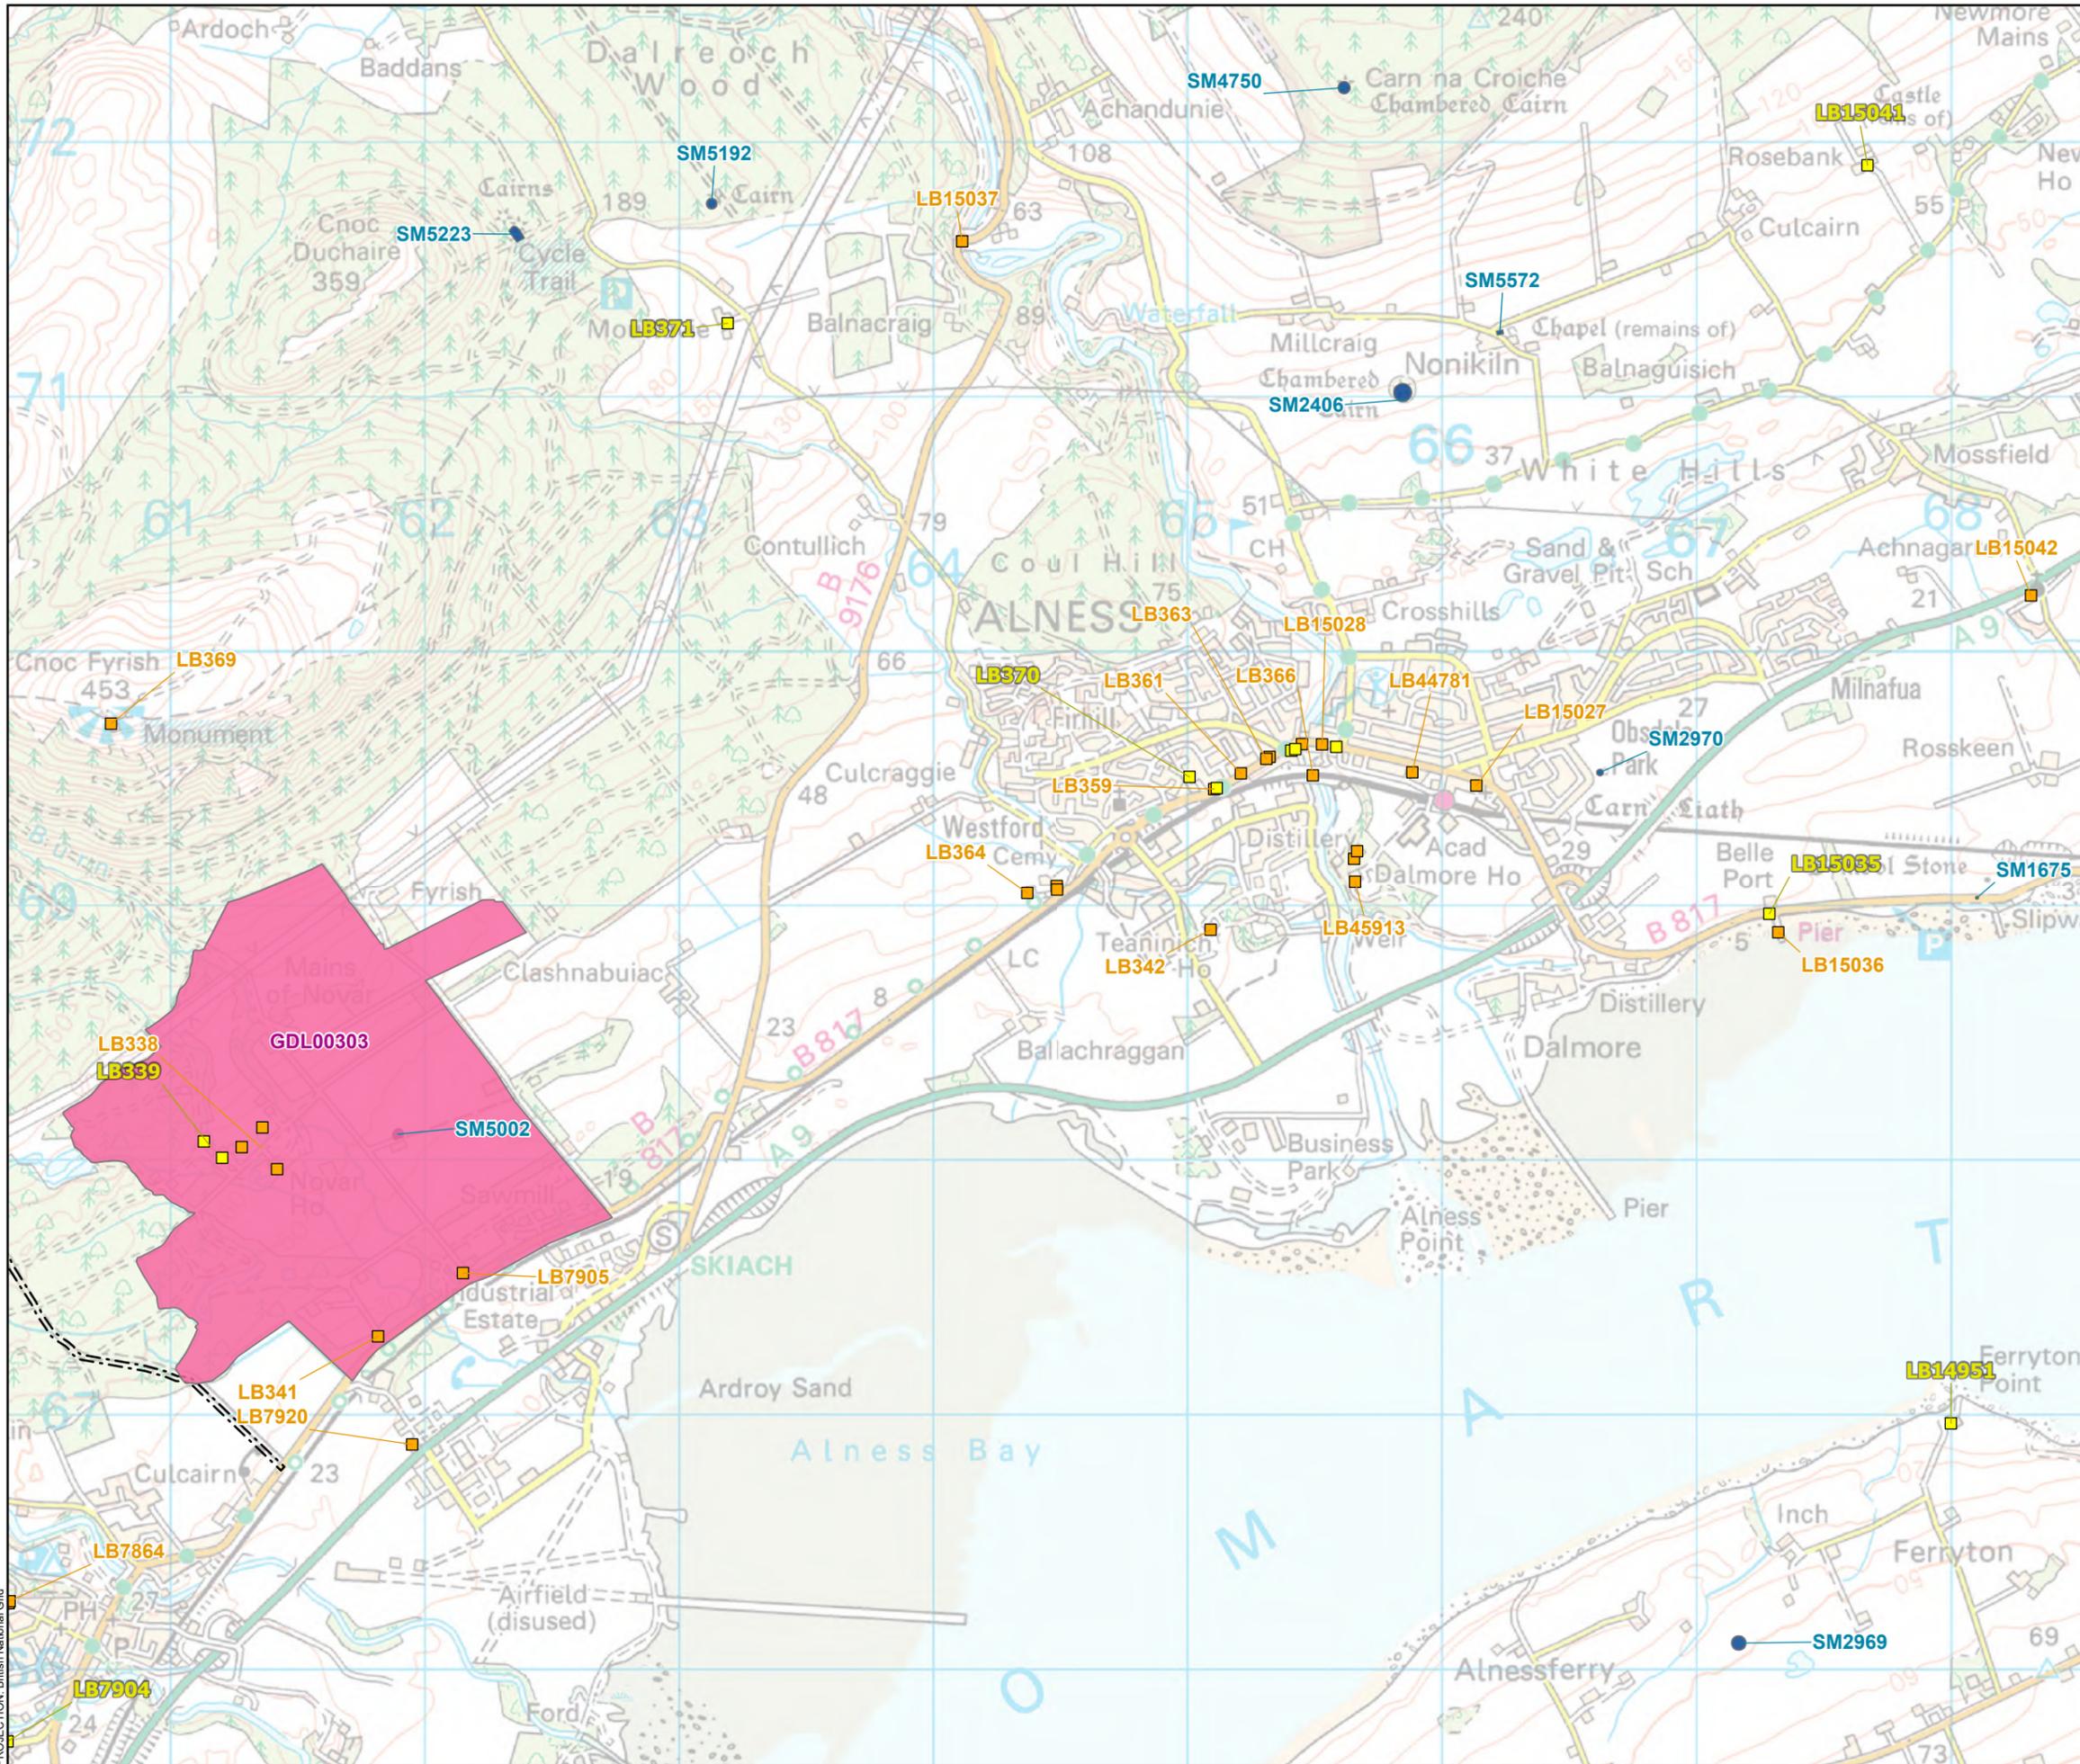

- Tower Location
- Limit of Deviation
- 10 km Buffer of LoD
- Scheduled Monument
- Inventory of Gardens and Designed Landscapes
- Category B Listed Building
- Category C Listed Building

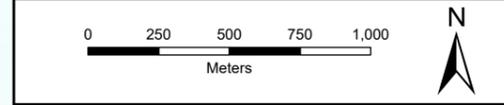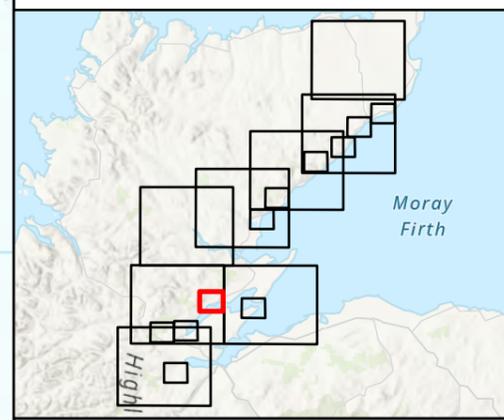


SCALE: See Scale Bar	VERSION: A02
SIZE: A3	DRAWN: BW
PROJECT: 0720281	CHECKED: LT
DATE: 05/08/2025	APPROVED: KG



Figure 12.1 - 6a
Spittal - Loch Buidhe - Beauly 400 kV OHL
Connection
Baseline Designated Assets




PROJECTION: British National Grid

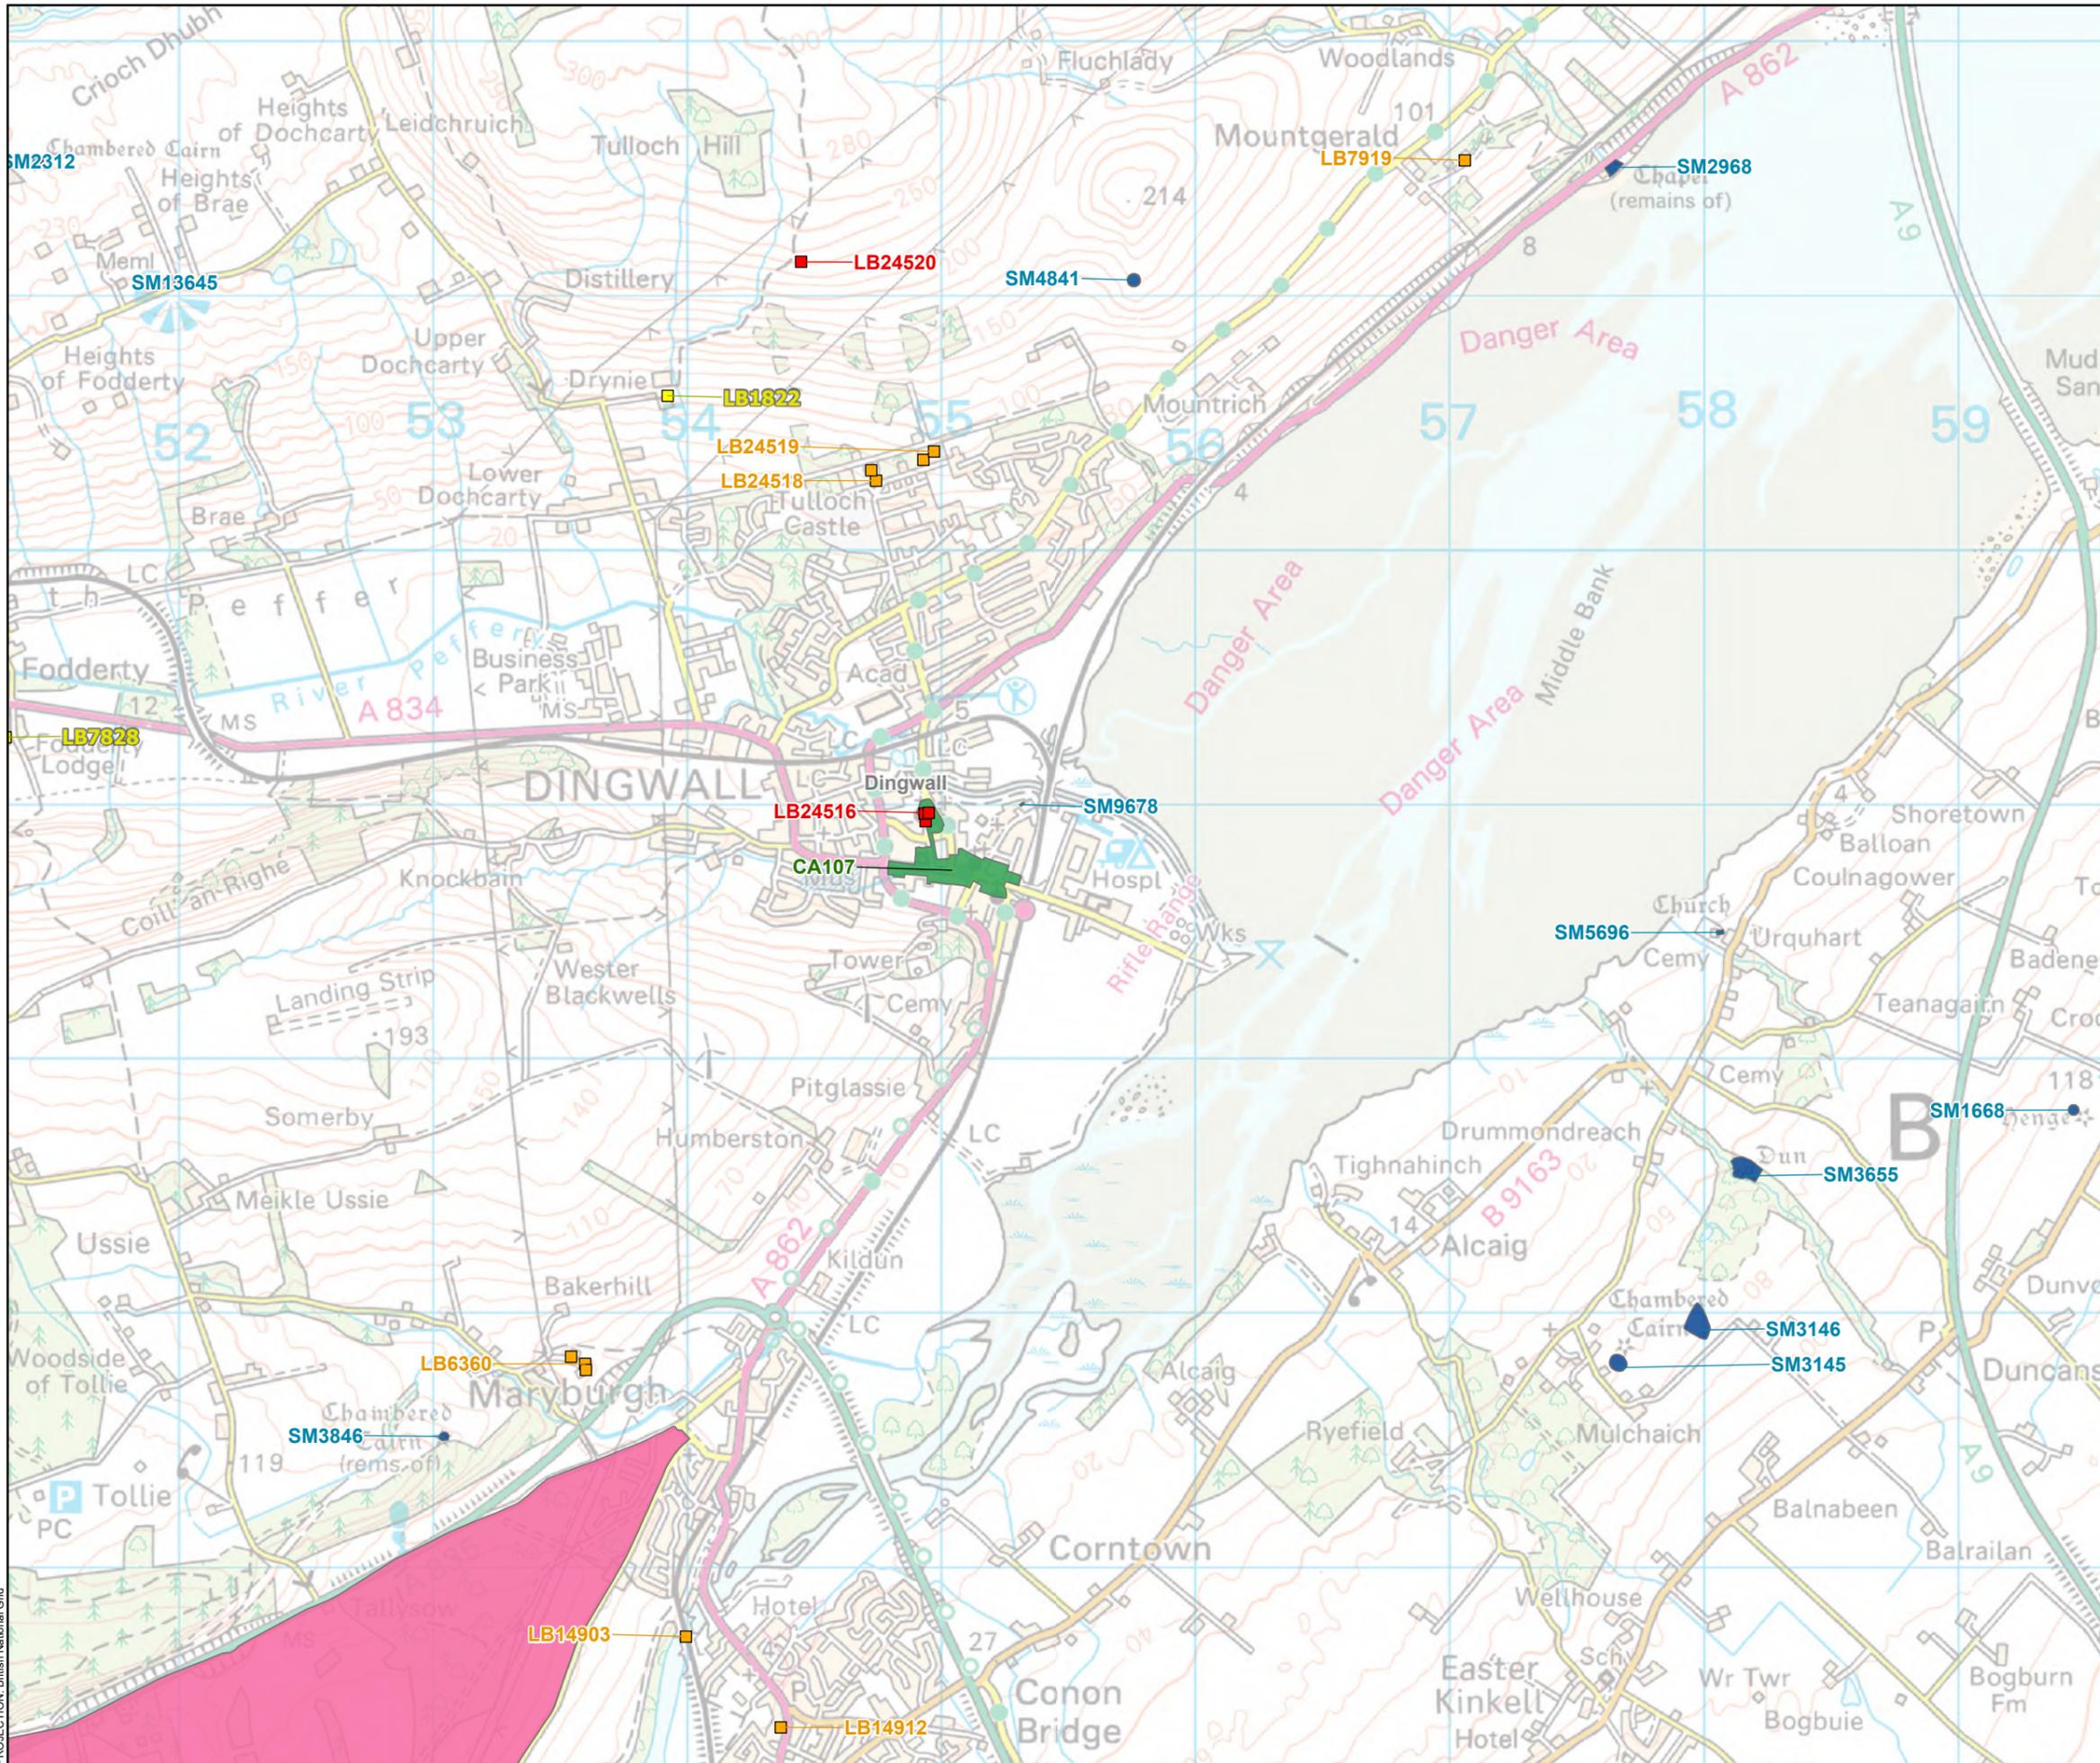

- Tower Location
- Limit of Deviation
- 10 km Buffer of LoD
- Conservation Area
- Scheduled Monument
- Inventory of Gardens and Designed Landscapes
- Category A Listed Building
- Category B Listed Building
- Category C Listed Building

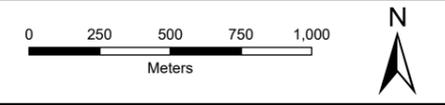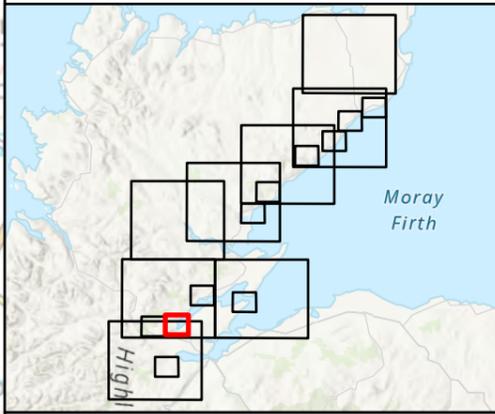


SCALE: See Scale Bar	VERSION: A02
SIZE: A3	DRAWN: BW
PROJECT: 0720281	CHECKED: LT
DATE: 05/08/2025	APPROVED: KG



Figure 12.1 - 6b
Spittal - Loch Buidhe - Beauly 400 kV OHL
Connection
Baseline Designated Assets




PROJECTION: British National Grid

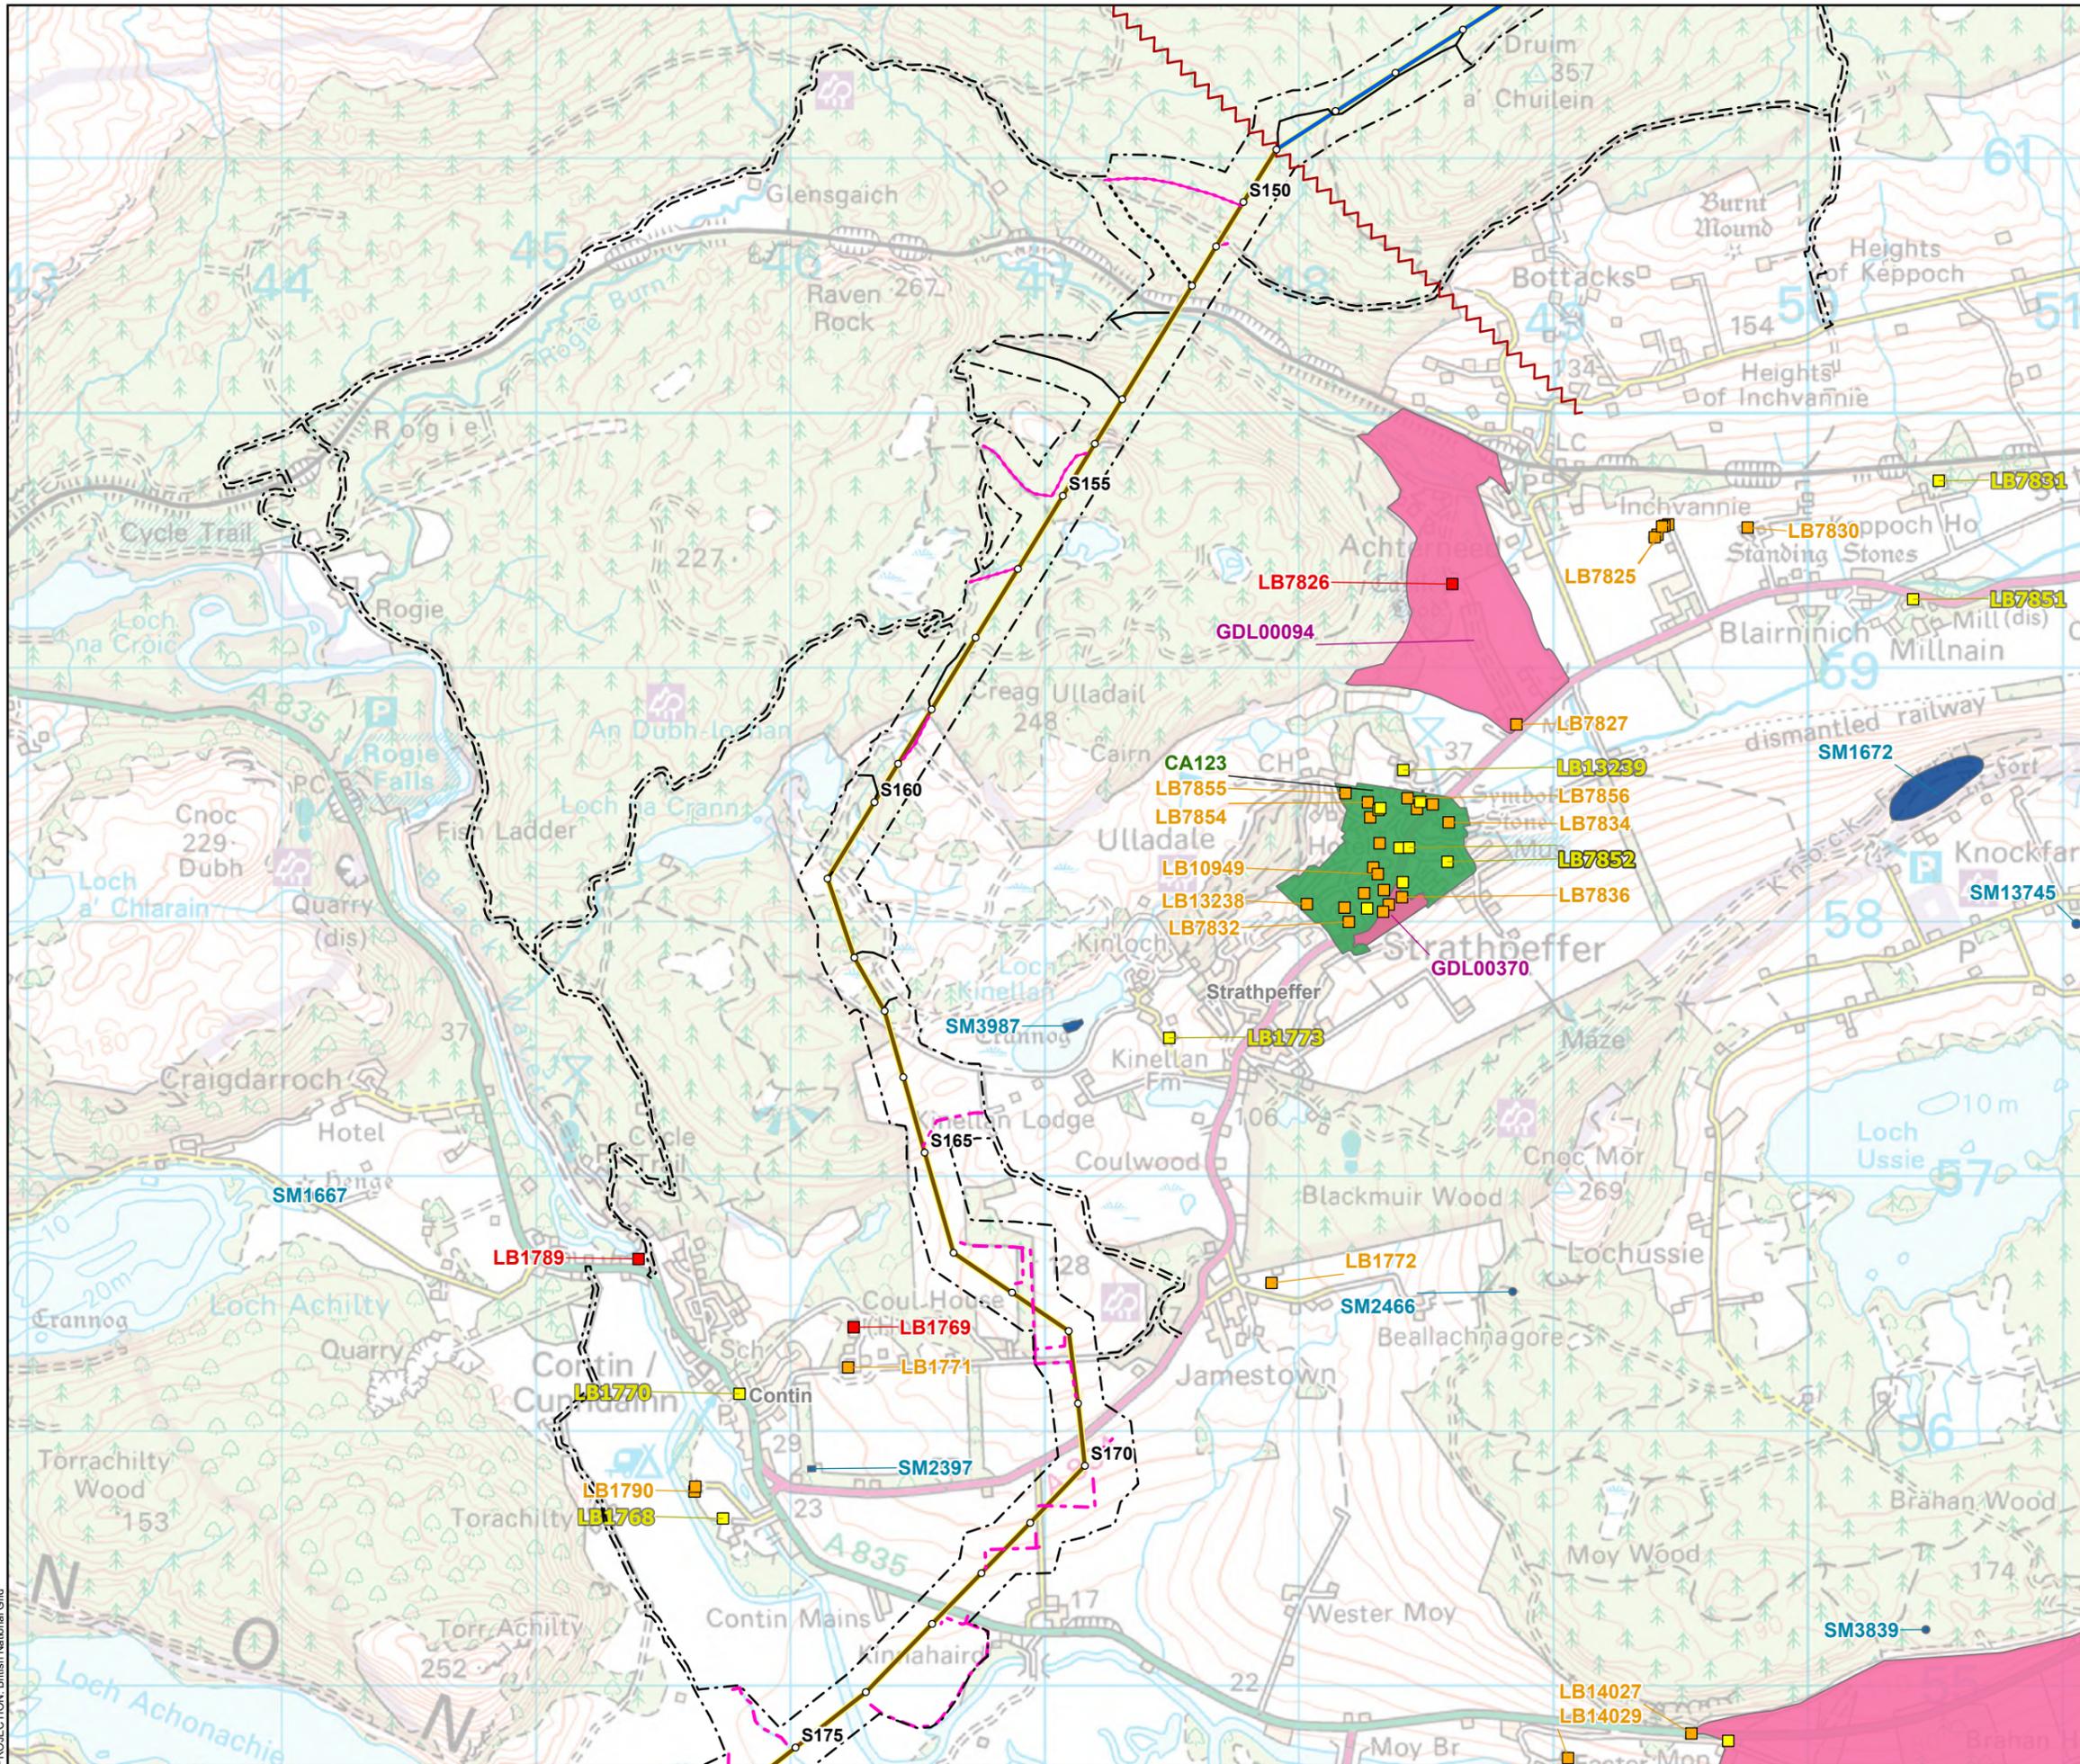

- Tower Location
- Alignment Section D
- Alignment Section E
- - - Limit of Deviation
- Temporary Access Track - Cut/Fill
- ⋯ Temporary Access Track - Floating
- Temporary Access Track - Trackway Panel
- Permanent Access Track - Cut/Fill
- ⋯ Permanent Access Track - Floating
- Alignment Section Break
- - - 10 km Buffer of LoD
- Conservation Area
- Scheduled Monument
- Inventory of Gardens and Designed Landscapes
- Category A Listed Building
- Category B Listed Building
- Category C Listed Building

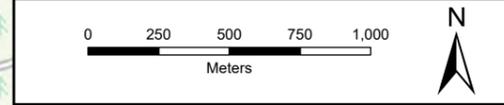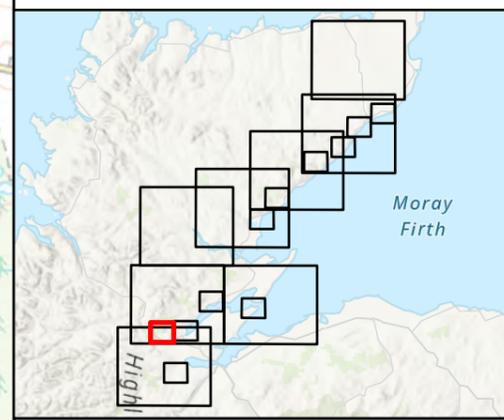



SCALE: See Scale Bar	VERSION: A02
SIZE: A3	DRAWN: BW
PROJECT: 0720281	CHECKED: LT
DATE: 05/08/2025	APPROVED: KG

Figure 12.1 - 6c
Spittal - Loch Buidhe - Beauly 400 kV OHL
Connection
Baseline Designated Assets

PROJECTION: British National Grid




- Tower Location
- Limit of Deviation
- 10 km Buffer of LoD
- Conservation Area
- Scheduled Monument
- Inventory of Gardens and Designed Landscapes
- Category A Listed Building
- Category B Listed Building
- Category C Listed Building

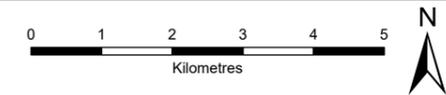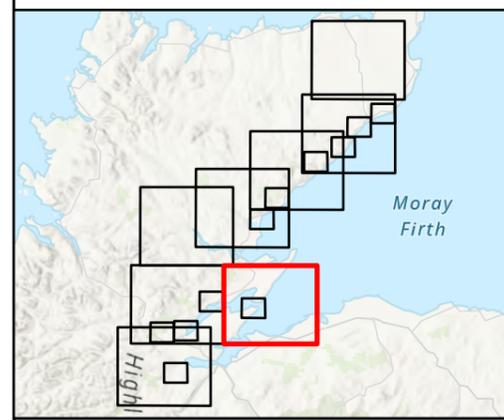

SCALE: See Scale Bar	VERSION: A02
SIZE: A3	DRAWN: BW
PROJECT: 0720281	CHECKED: LT
DATE: 05/08/2025	APPROVED: KG


Figure 12.1 - 7
Spittal - Loch Buidhe - Beaulieu 400 kV OHL
Connection
Baseline Designated Assets

PROJECTION: British National Grid

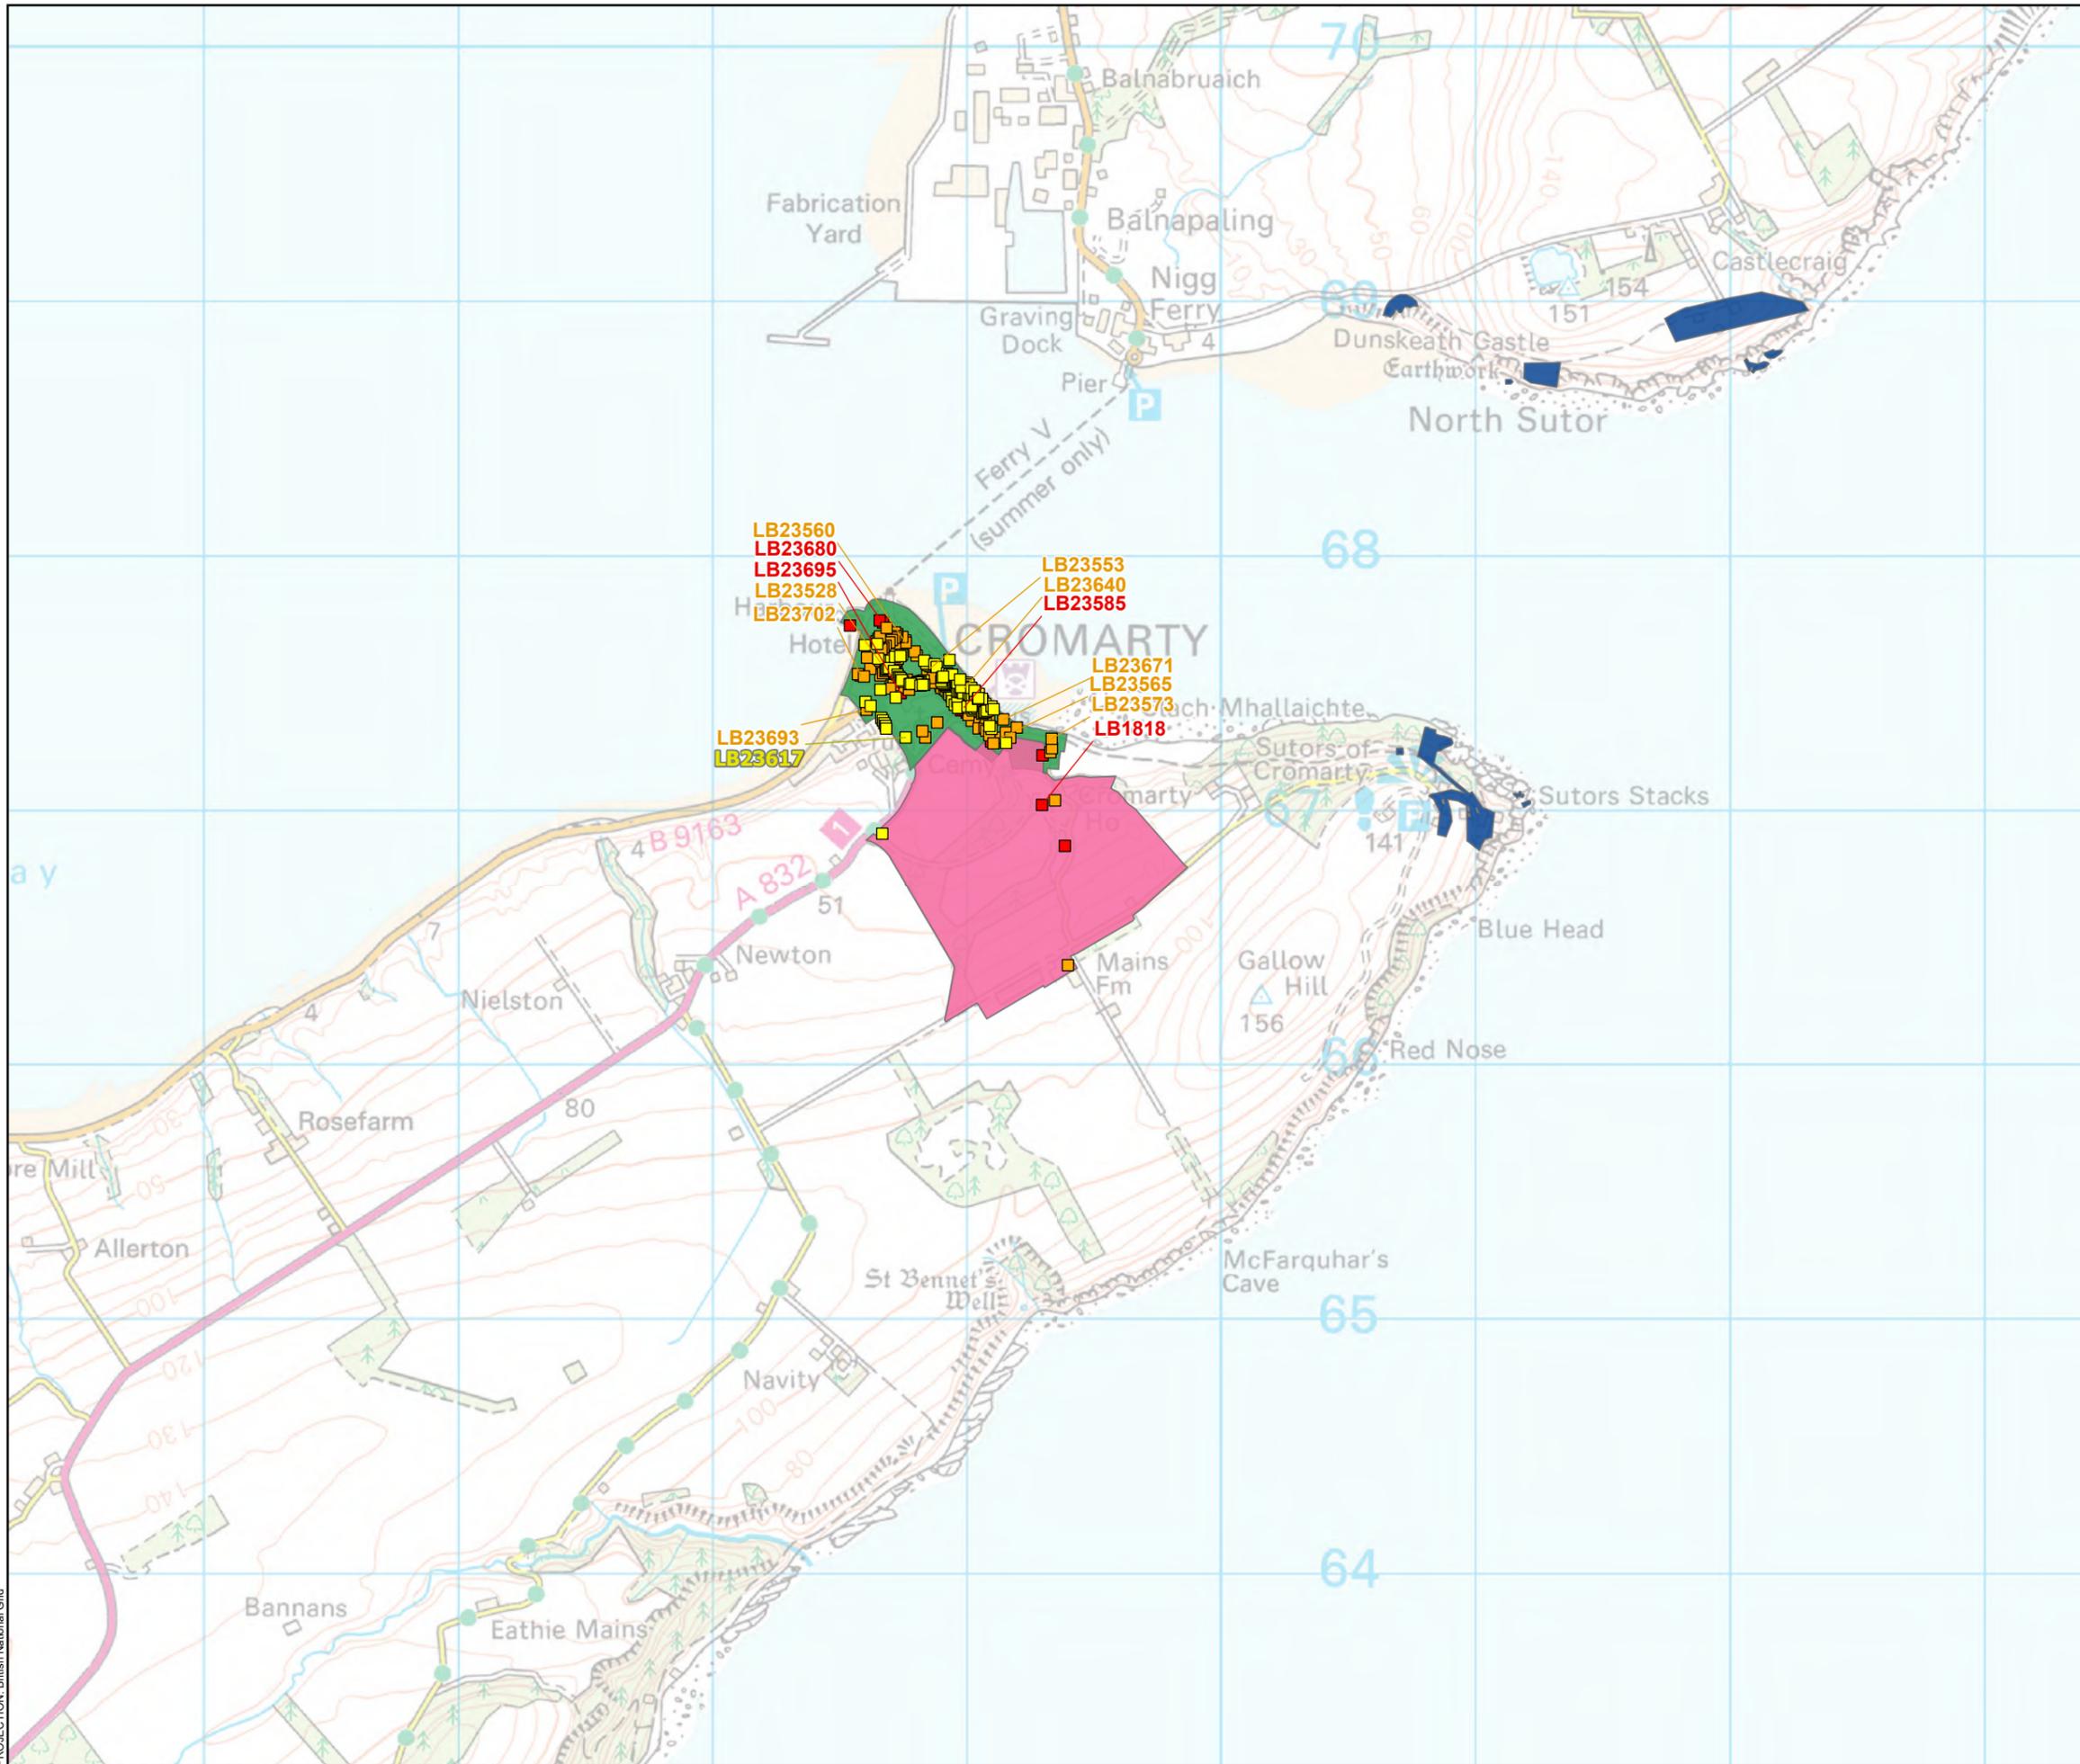

- Tower Location
- Limit of Deviation
- Conservation Area
- Scheduled Monument
- Inventory of Gardens and Designed Landscapes
- Category A Listed Building
- Category B Listed Building
- Category C Listed Building

- LB23560
- LB23680
- LB23695
- LB23528
- LB23702
- LB23553
- LB23640
- LB23585
- LB23671
- LB23565
- LB23573
- LB1818
- LB23693
- LB23617

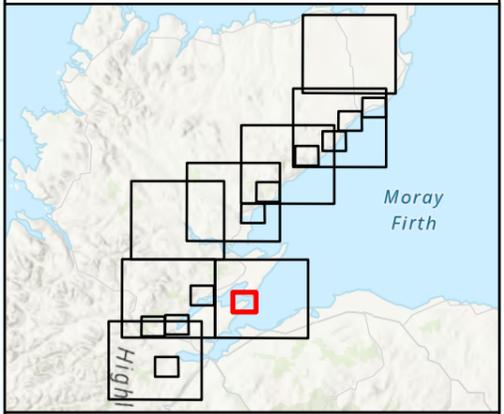


SCALE: See Scale Bar	VERSION: A02
SIZE: A3	DRAWN: BW
PROJECT: 0720281	CHECKED: LT
DATE: 05/08/2025	APPROVED: KG



Figure 12.1 - 7a
Spittal - Loch Buidhe - Beauly 400 kV OHL
Connection
Baseline Designated Assets



PROJECTION: British National Grid

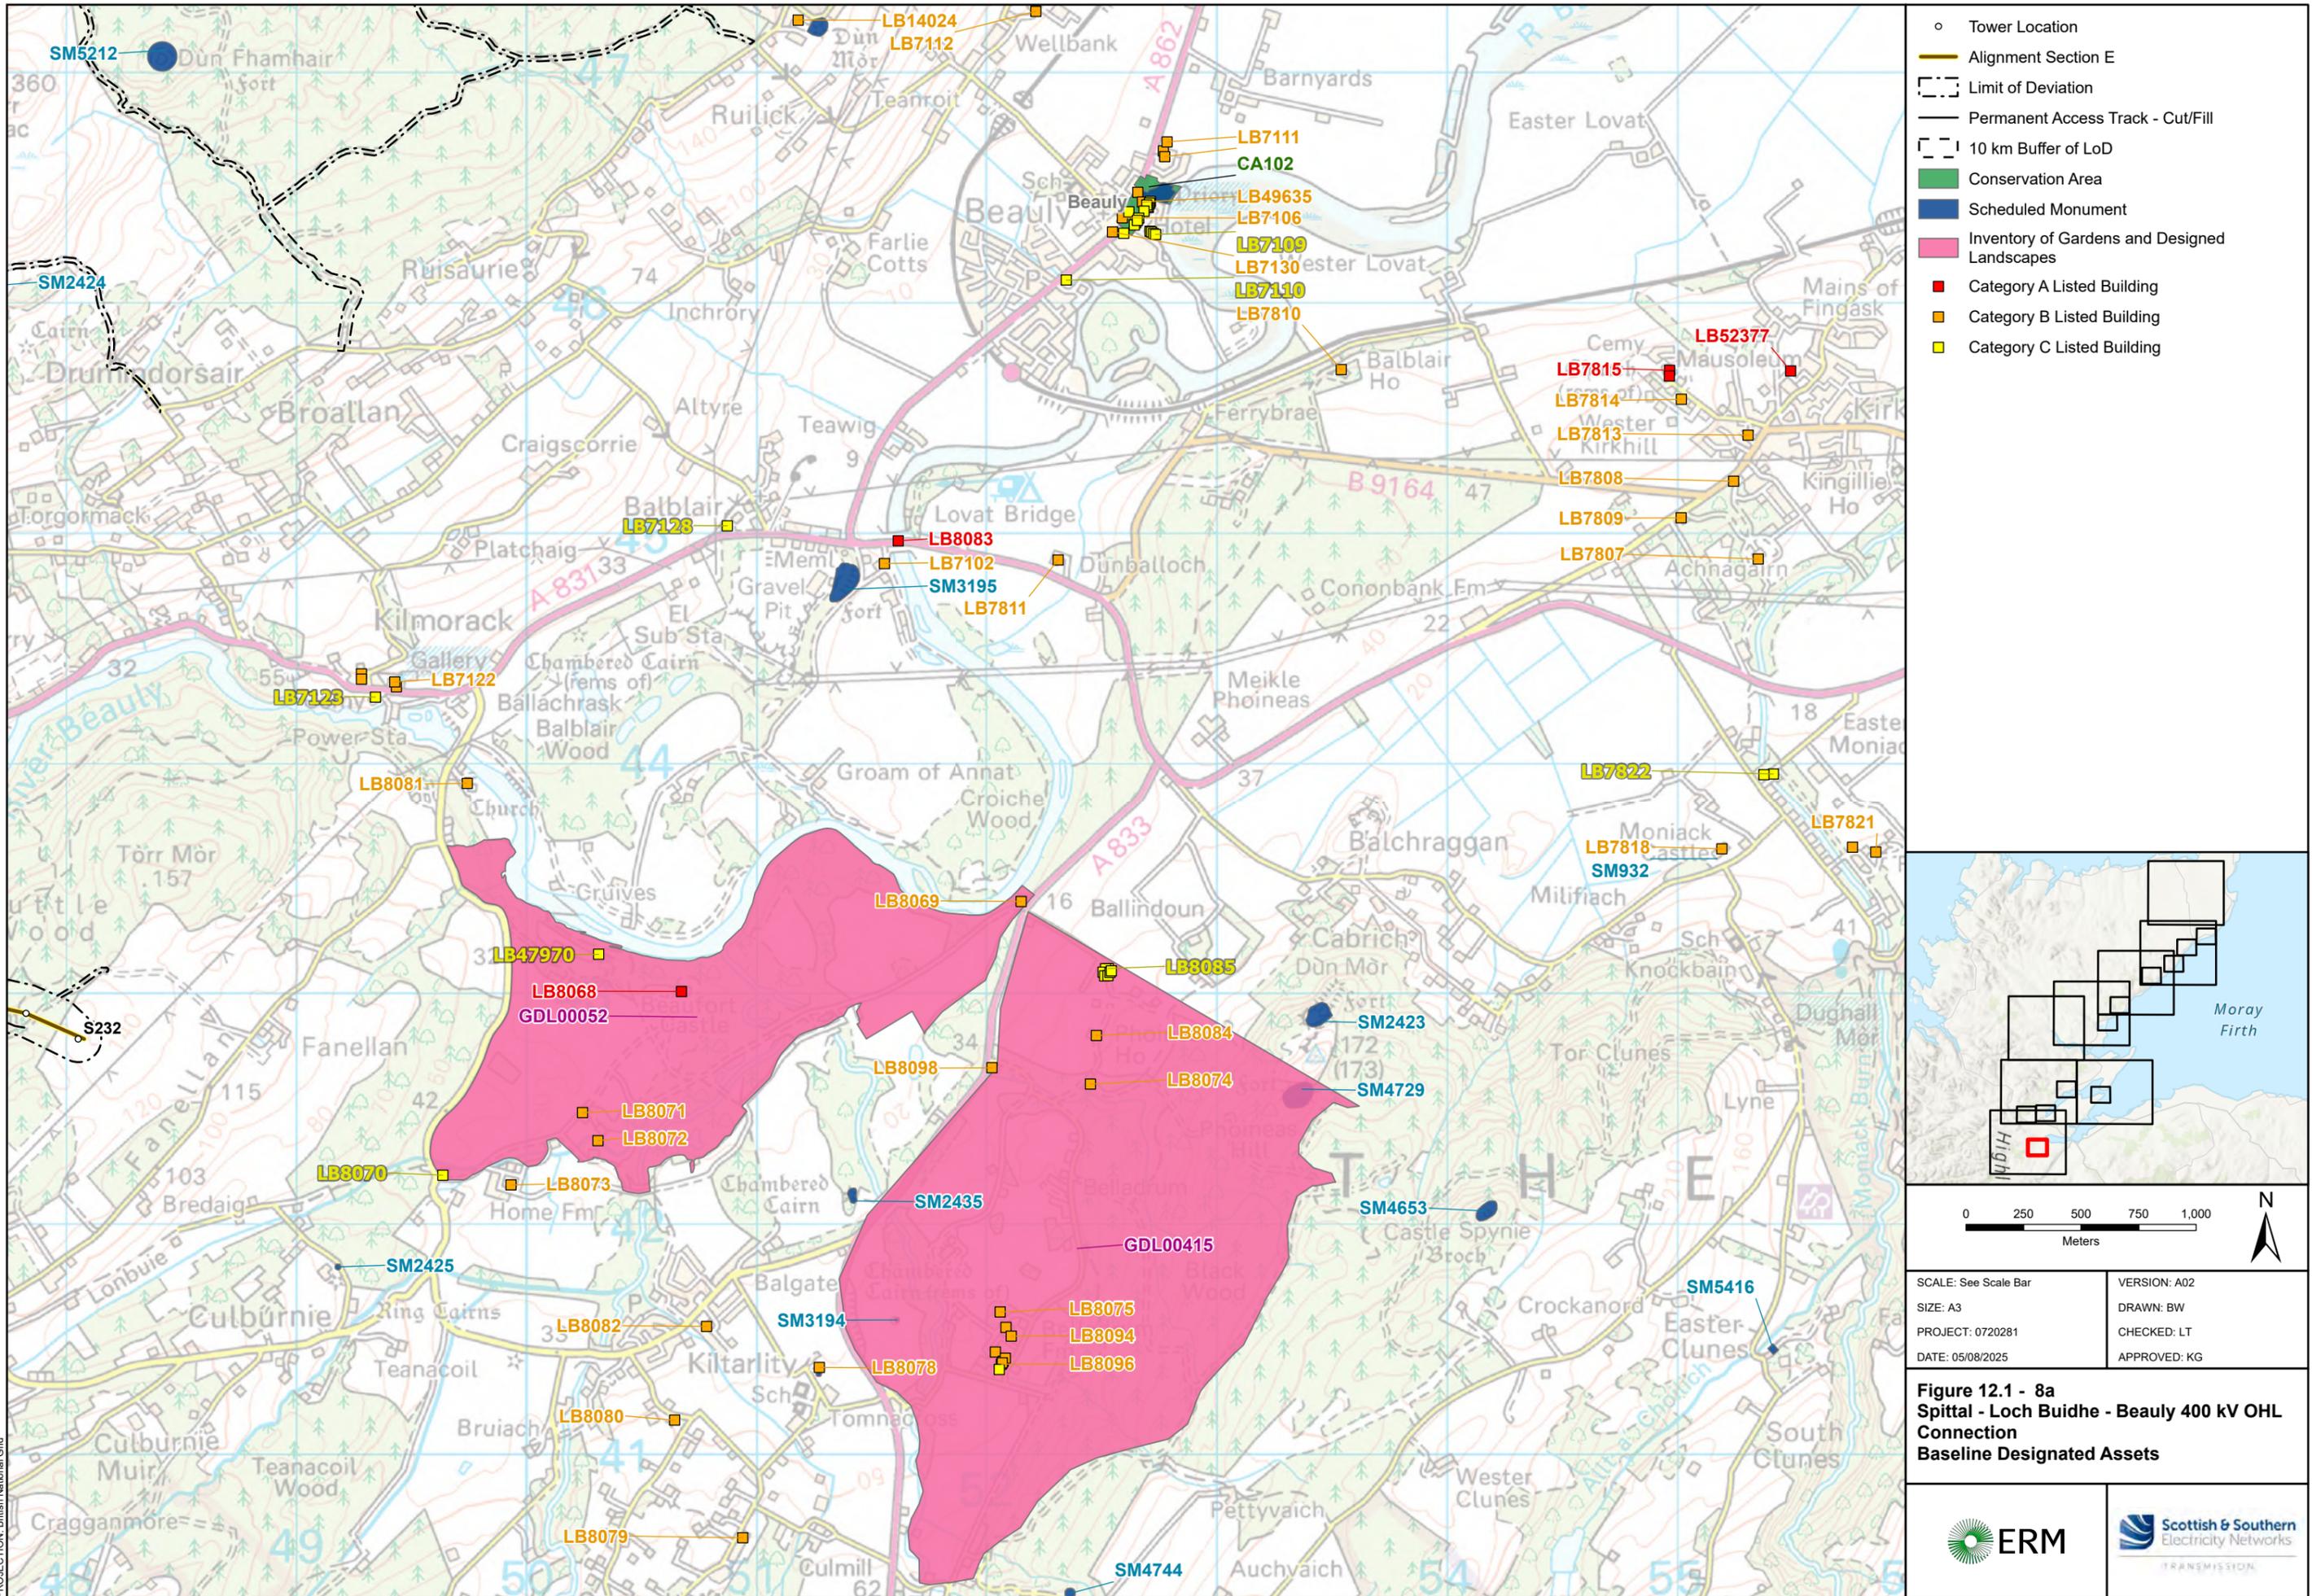

- Tower Location
- Alignment Section E
- - - Limit of Deviation
- Permanent Access Track - Cut/Fill
- - - 10 km Buffer of LoD
- Conservation Area
- Scheduled Monument
- Inventory of Gardens and Designed Landscapes
- Category A Listed Building
- Category B Listed Building
- Category C Listed Building

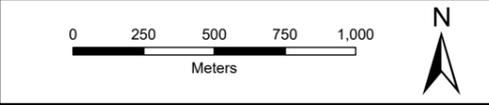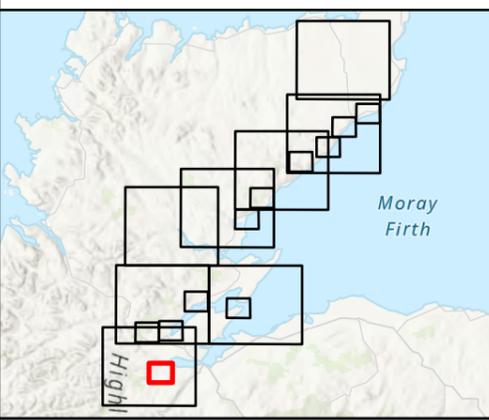

SCALE: See Scale Bar	VERSION: A02
SIZE: A3	DRAWN: BW
PROJECT: 0720281	CHECKED: LT
DATE: 05/08/2025	APPROVED: KG

Figure 12.1 - 8a
Spittal - Loch Buidhe - Beauly 400 kV OHL
Connection
Baseline Designated Assets



PROJECTION: British National Grid