

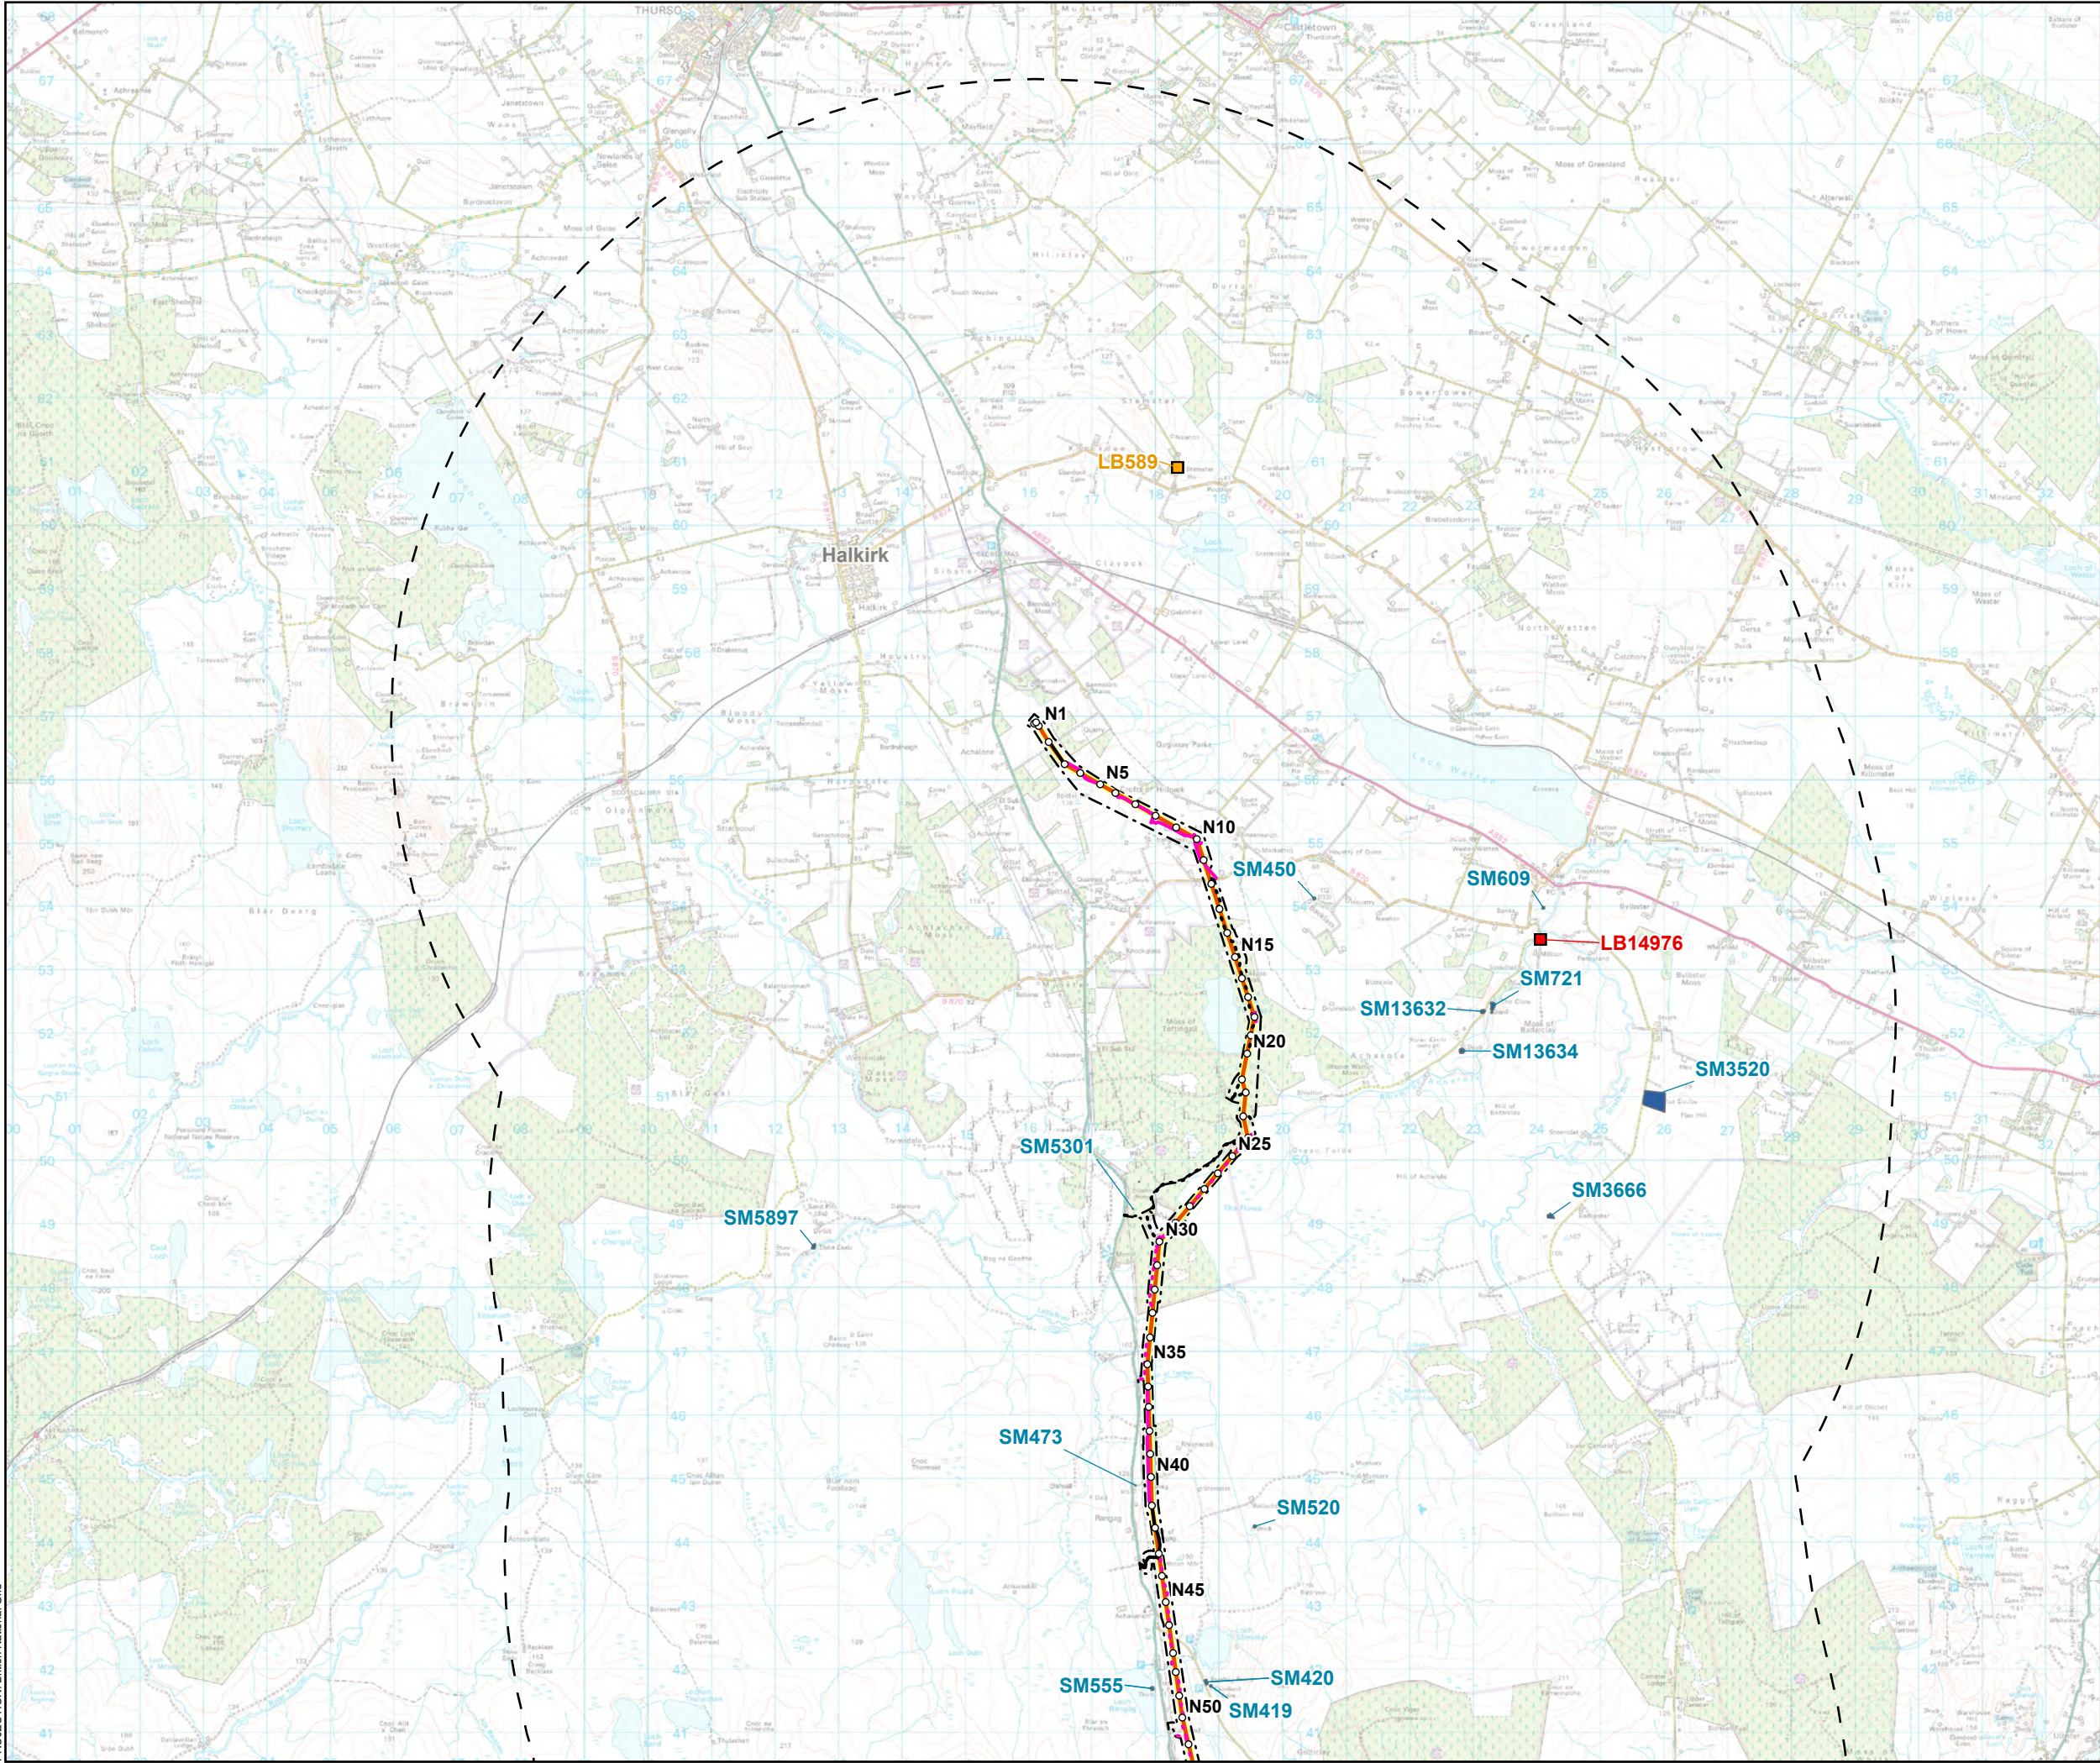


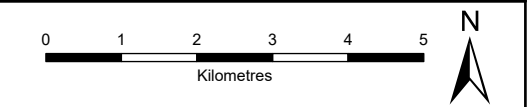



- Tower Location
- Alignment Section A
- - - Limit of Deviation (LoD)
- Temporary Access Track - Cut/Fill
- ... Temporary Access Track - Floating
- Temporary Access Track - EPZ
- Permanent Access Track - Cut/Fill
- ... Permanent Access Track - Floating
- Alignment Section Break
- 10 km buffer of LoD
- Scheduled Monument
- Category A Listed Building
- Category B Listed Building

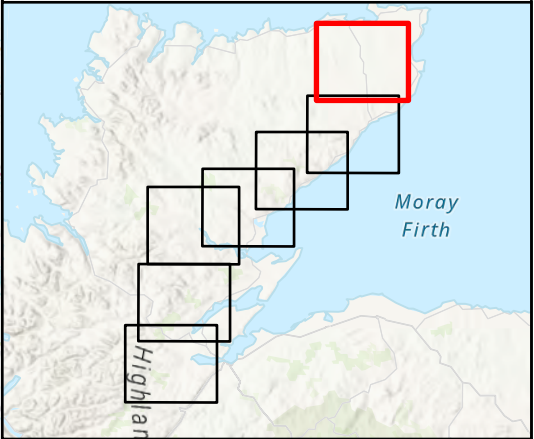



SCALE: See Scale Bar	VERSION: A02
SIZE: A3	DRAWN: BW
PROJECT: 0720281	CHECKED: LT
DATE: 05/08/2025	APPROVED: KG

Figure 12.3 - 1
Spittal - Loch Buidhe - Beauly 400 kV OHL
Connection
Gazetteer Designated Assets

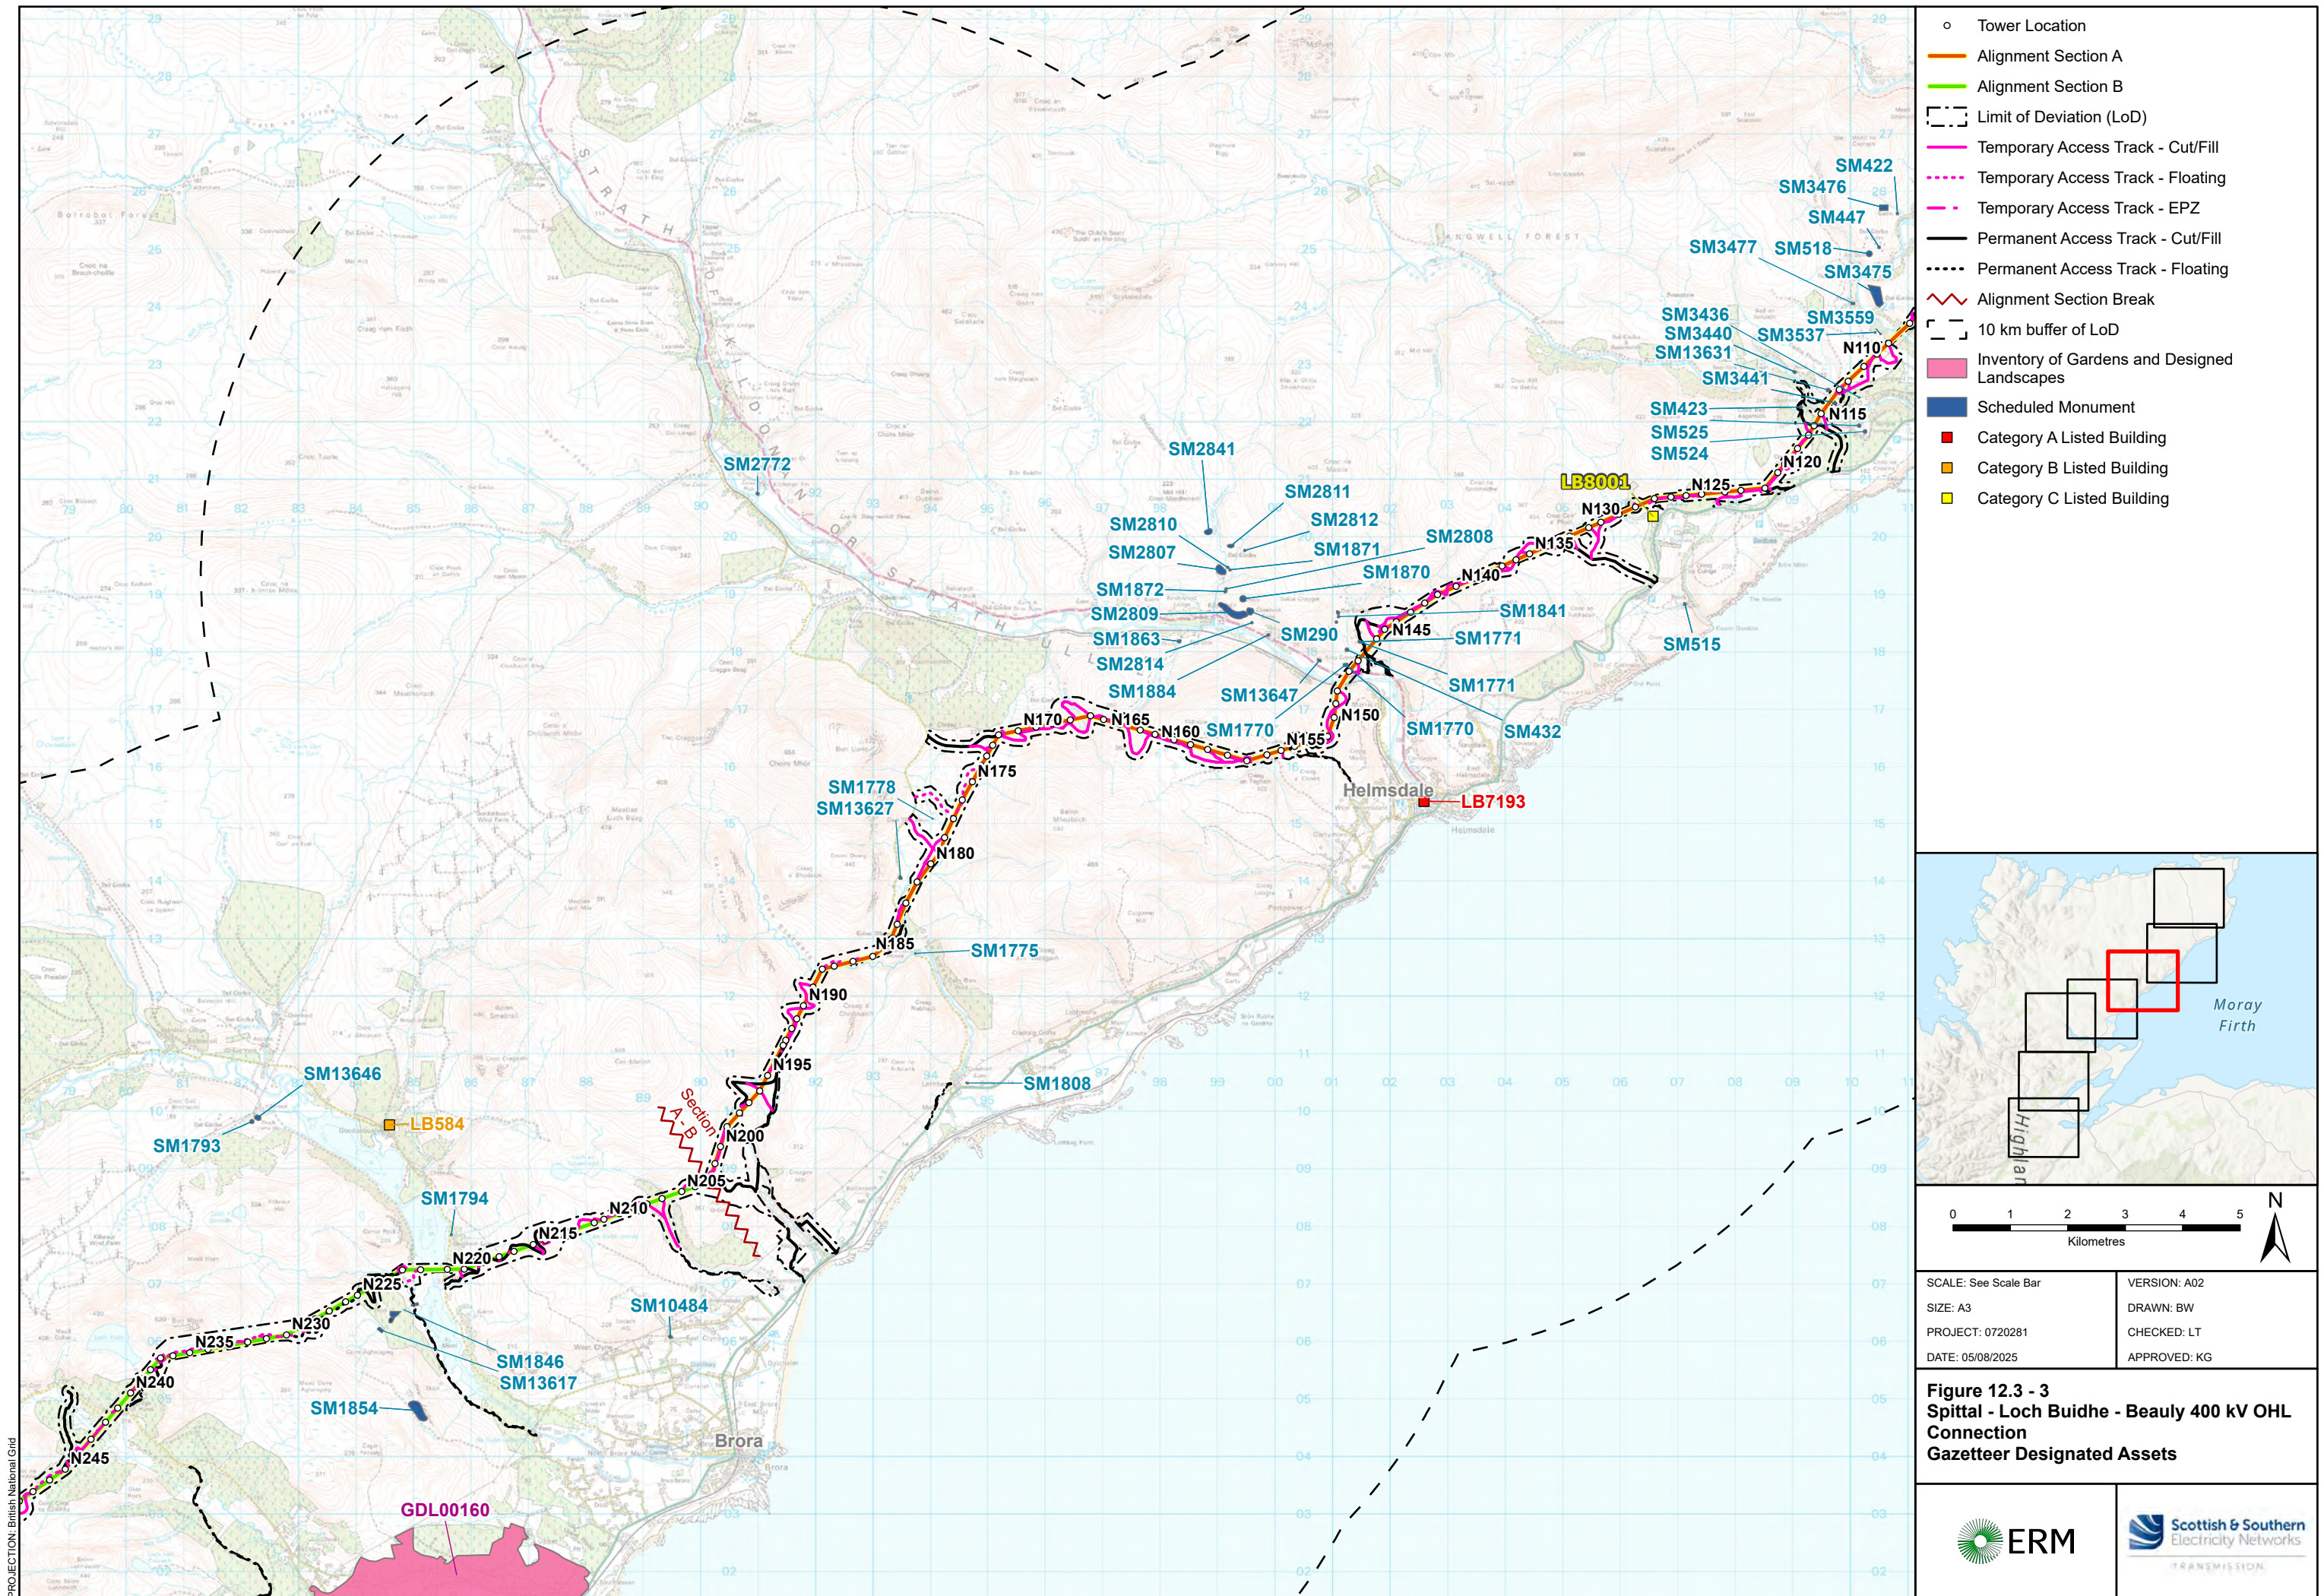

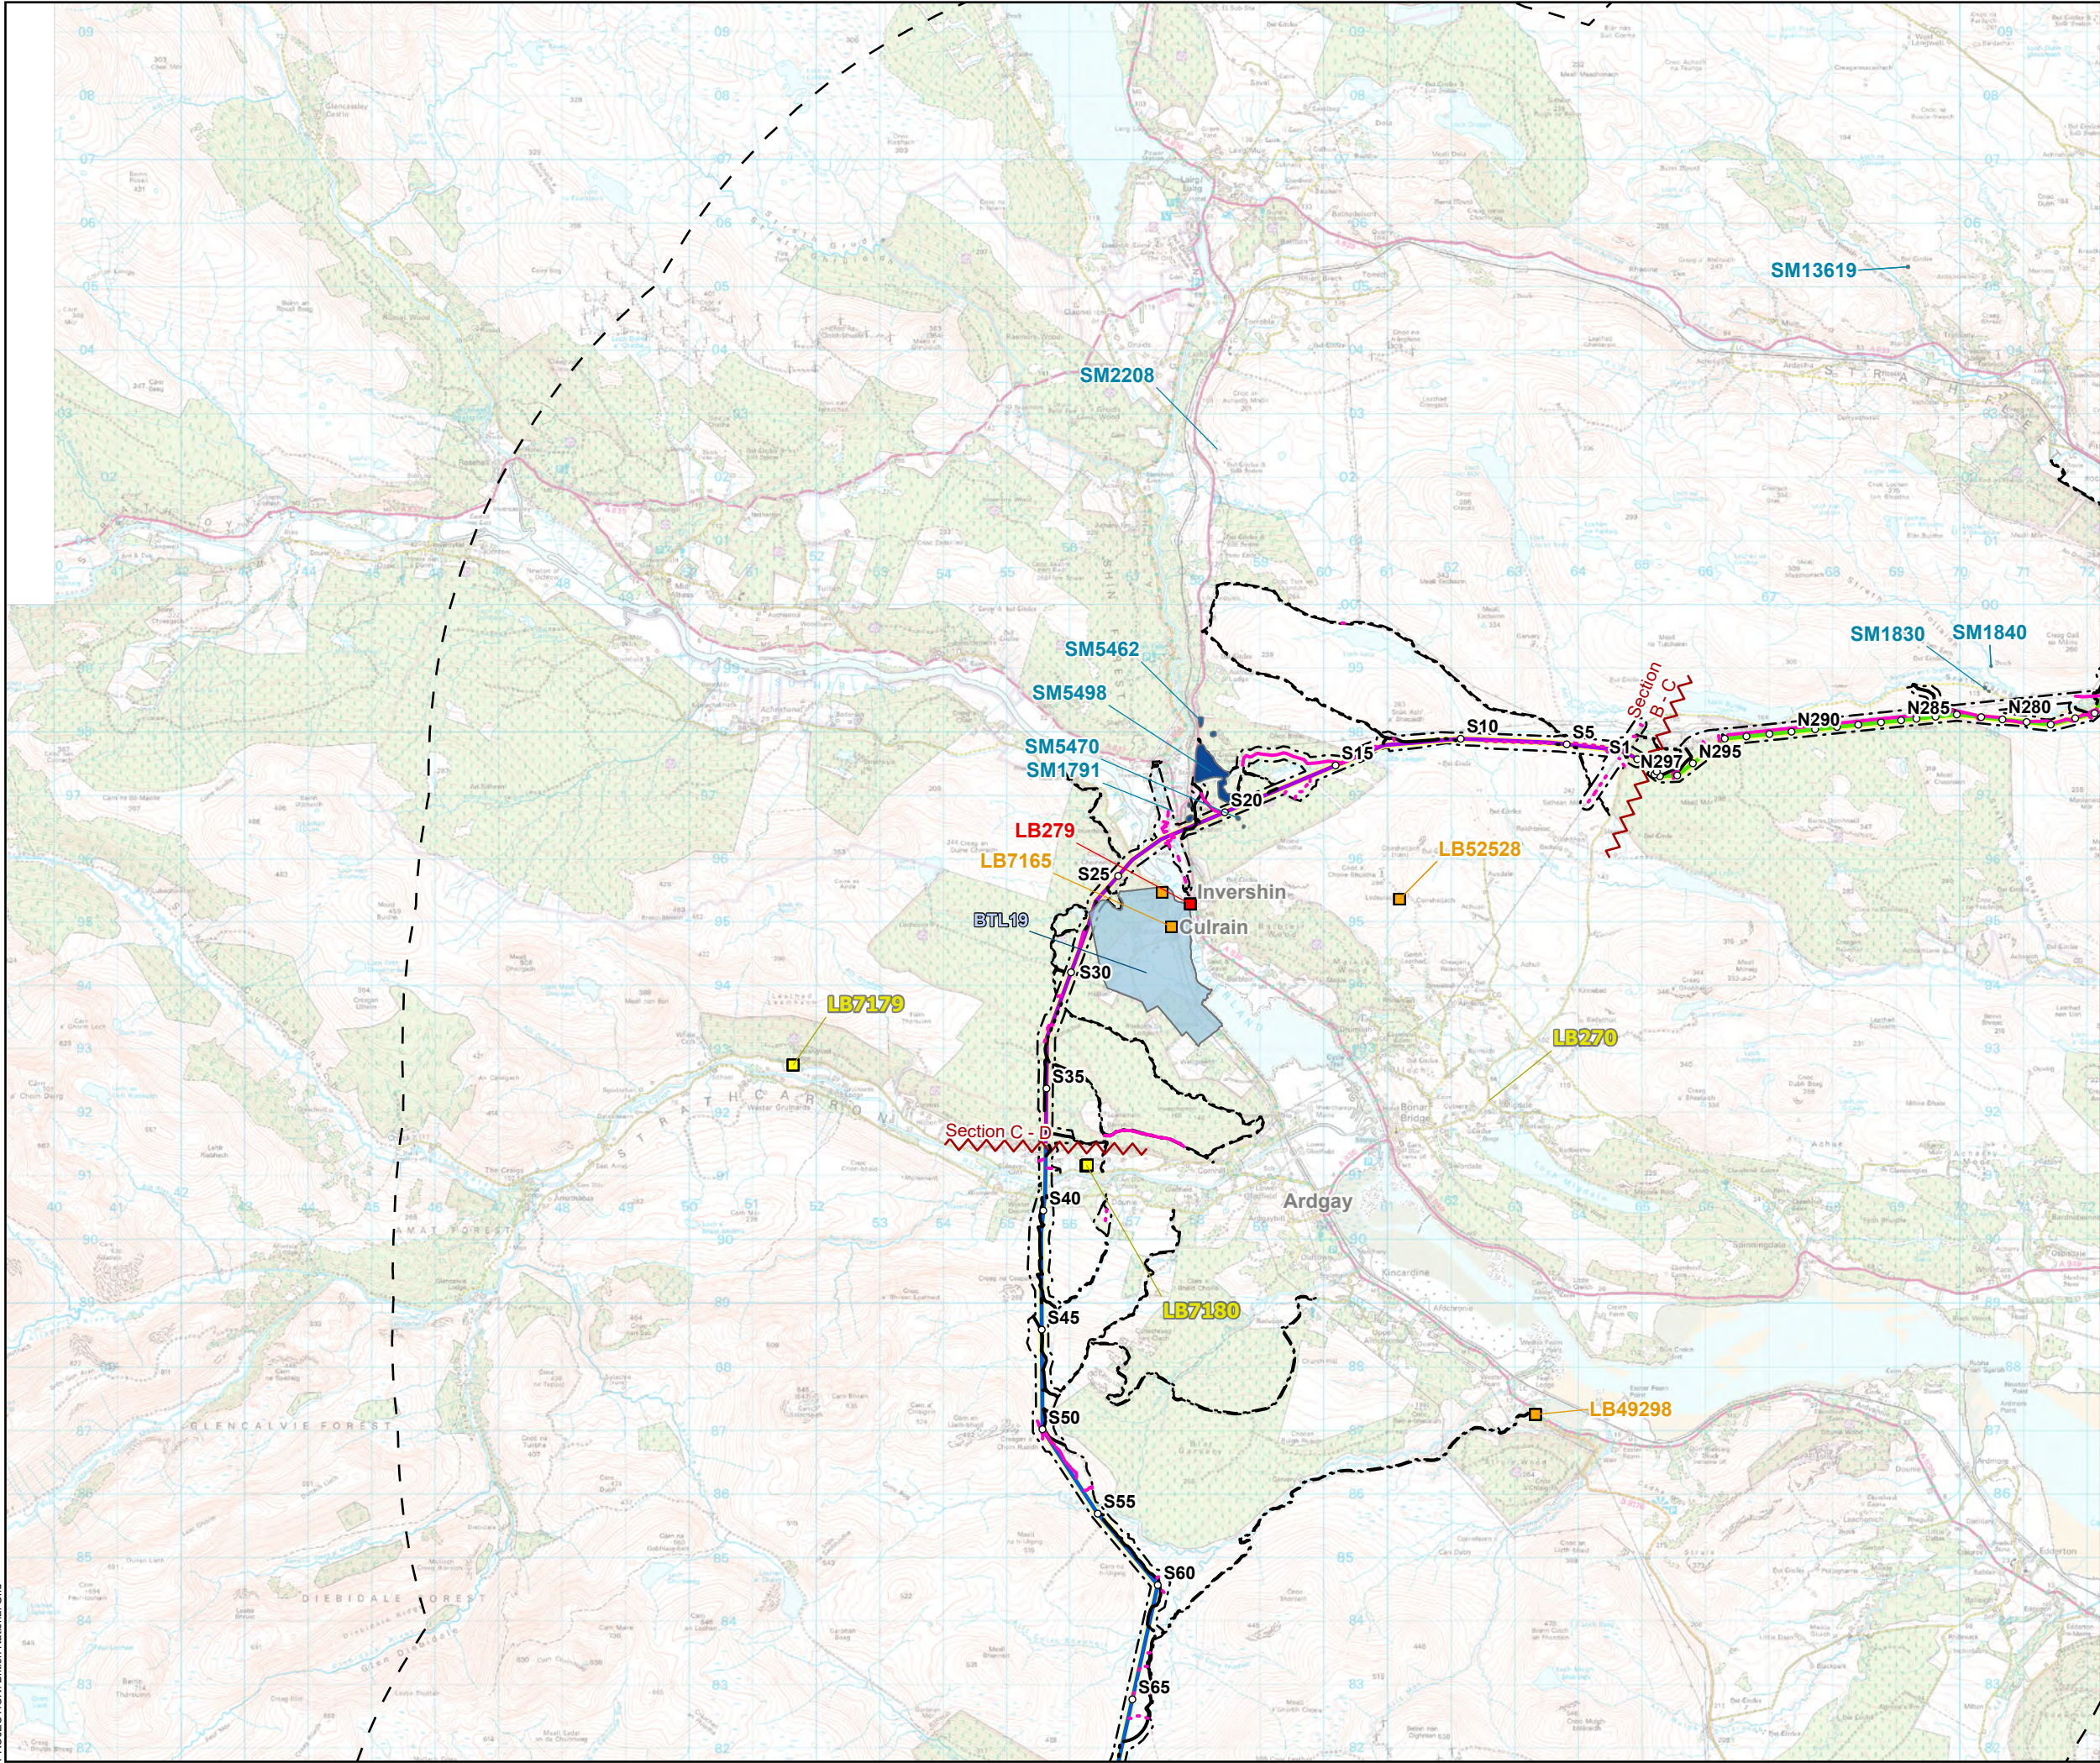


- Tower Location
- Alignment Section B
- Alignment Section C
- Alignment Section D
- - - Limit of Deviation (LoD)
- Temporary Access Track - Cut/Fill
- ... Temporary Access Track - Floating
- · - Temporary Access Track - EPZ
- · - Temporary Access Track - Trackway Panels
- Permanent Access Track - Cut/Fill
- ... Permanent Access Track - Floating
- ~ Alignment Section Break
- 10 km buffer of LoD
- Scheduled Monument
- Inventory of Battlefields
- Category A Listed Building
- Category B Listed Building
- Category C Listed Building

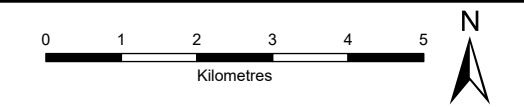
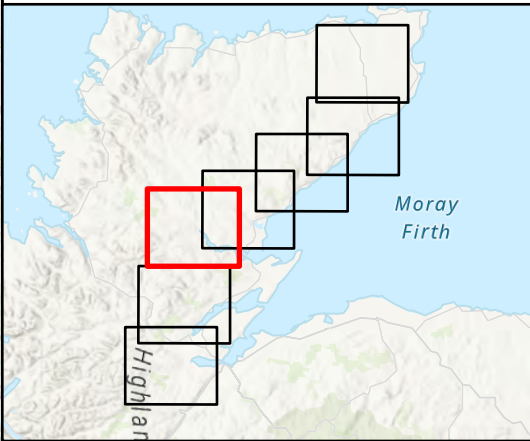


SCALE: See Scale Bar	VERSION: A02
SIZE: A3	DRAWN: BW
PROJECT: 0720281	CHECKED: LT
DATE: 05/08/2025	APPROVED: KG

Figure 12.3 - 5
Spittal - Loch Buidhe - Beaulieu 400 kV OHL
Connection
Gazetteer Designated Assets

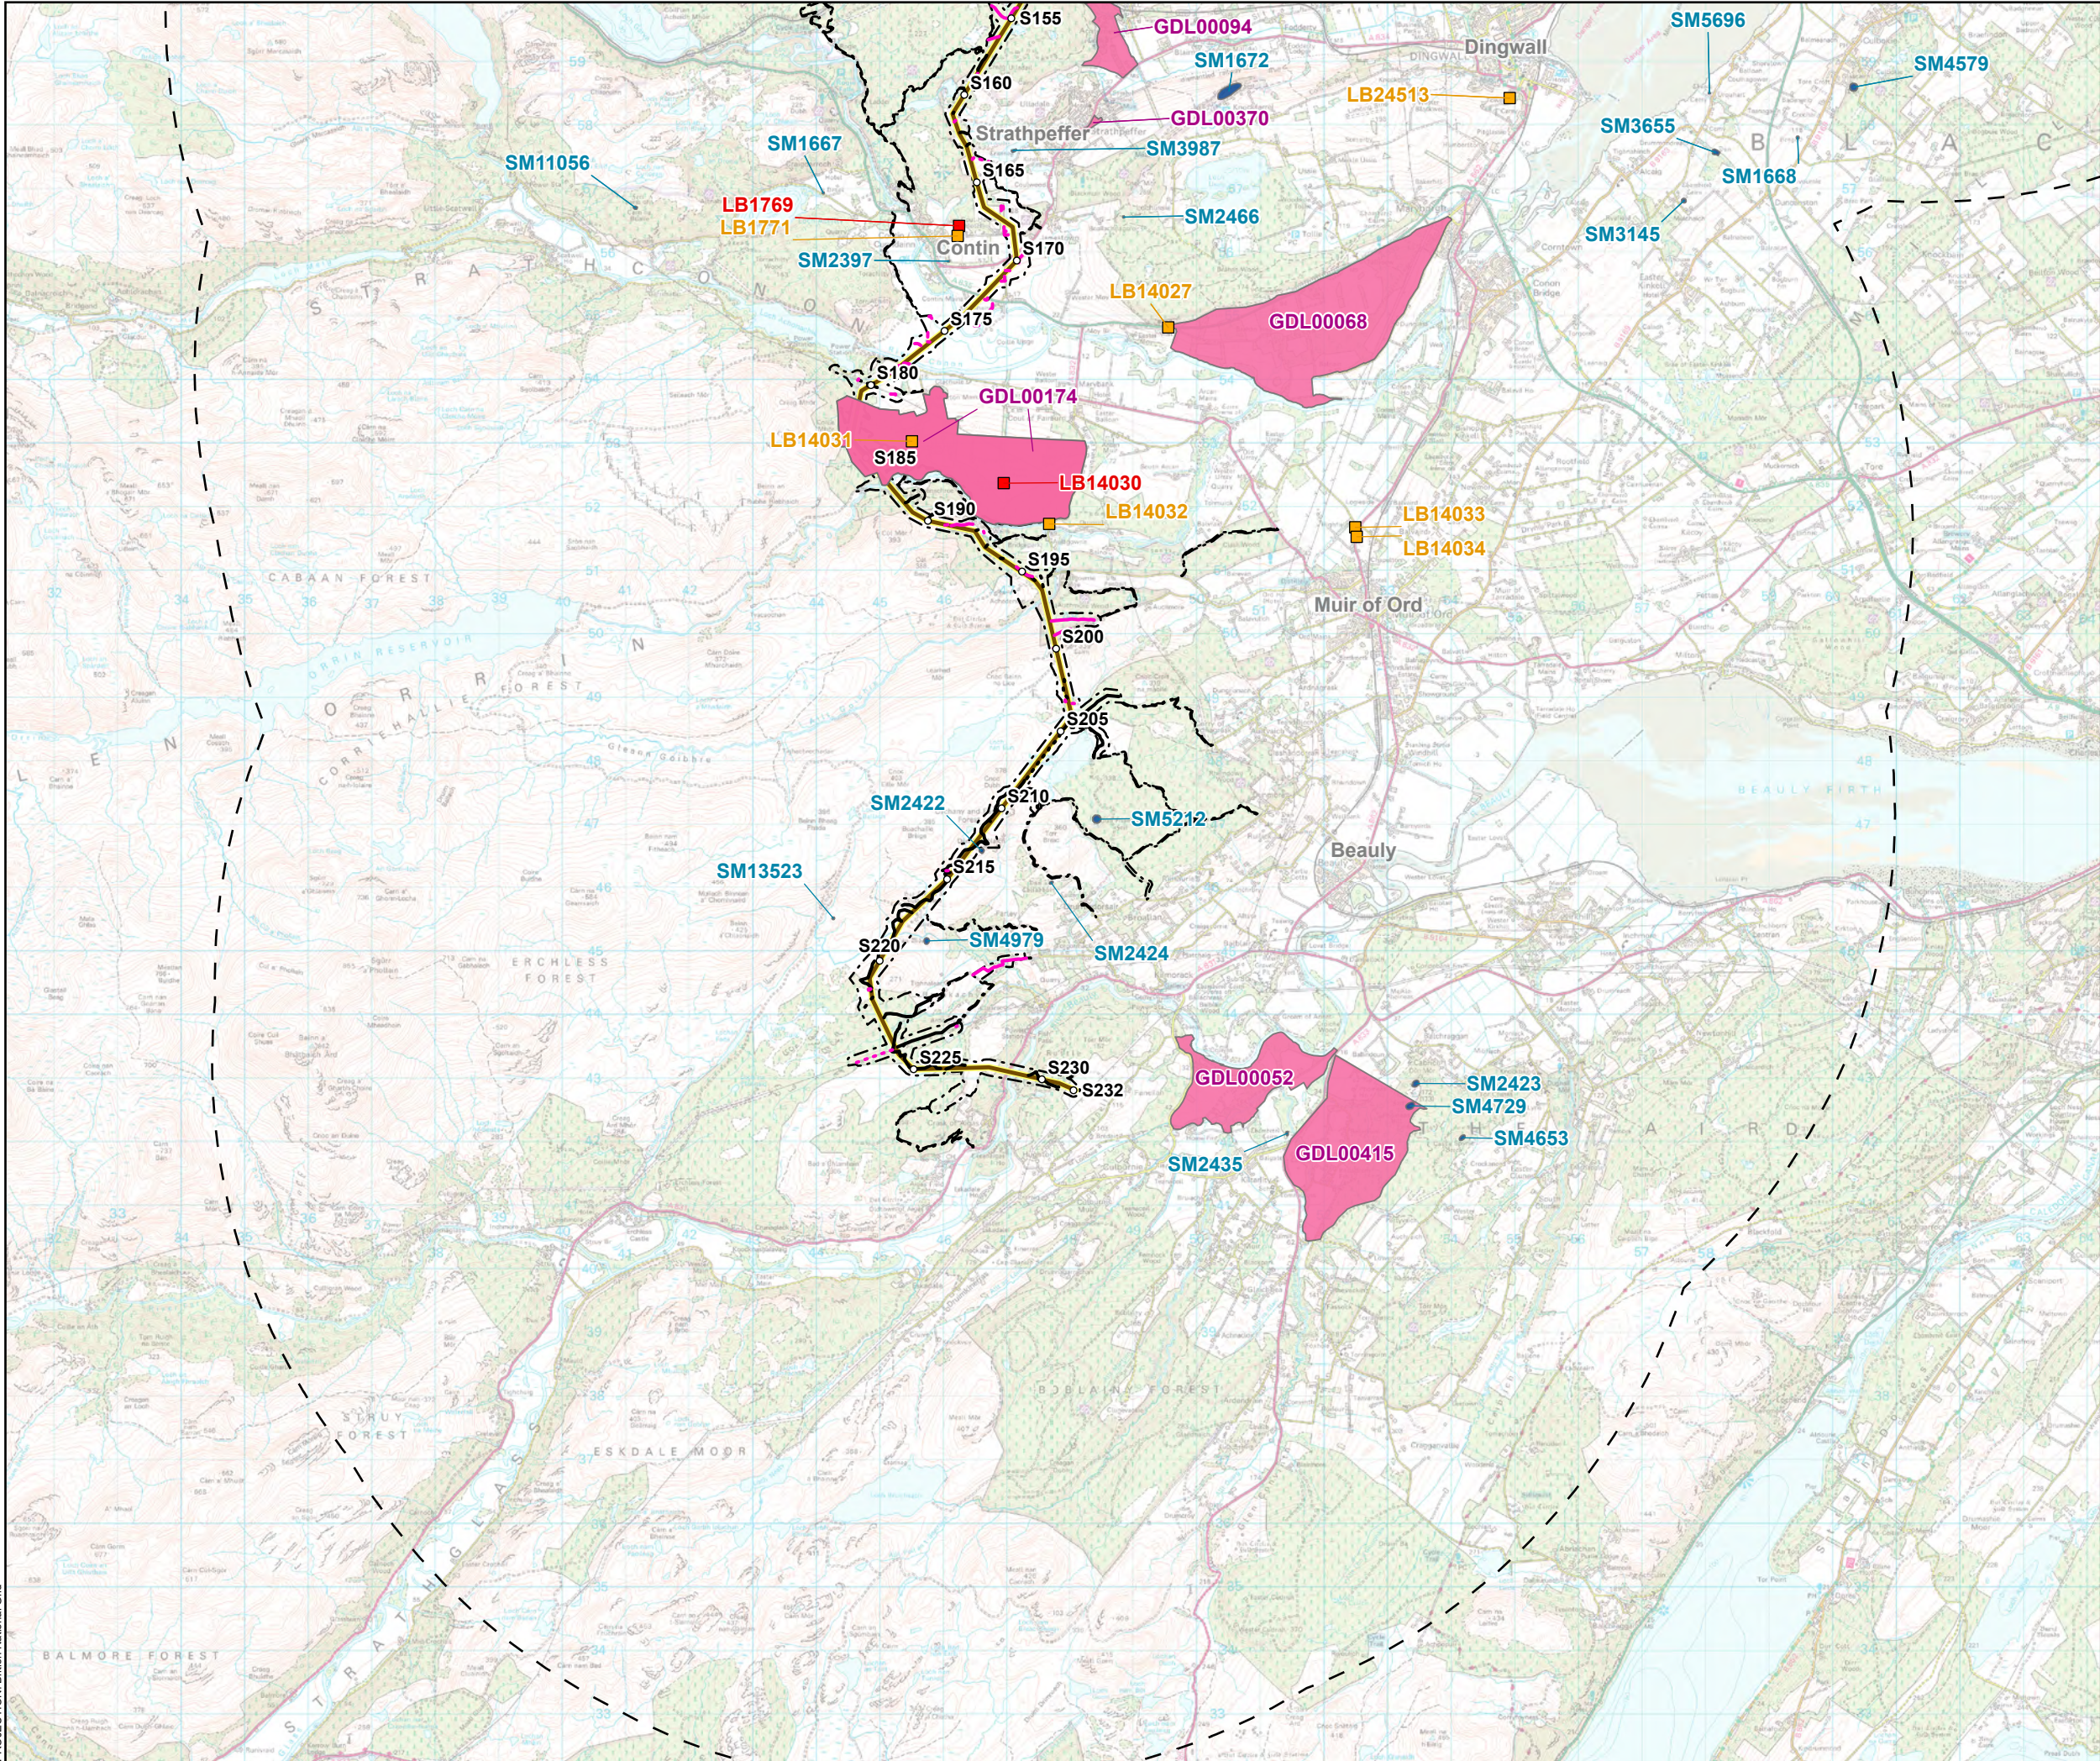

- Tower Location
- Alignment Section E
- - - Limit of Deviation (LoD)
- Temporary Access Track - Cut/Fill
- ... Temporary Access Track - Floating
- - - Temporary Access Track - Trackway Panels
- Permanent Access Track - Cut/Fill
- ... Permanent Access Track - Floating
- Alignment Section Break
- - - 10 km buffer of LoD
- Inventory of Gardens and Designed Landscapes
- Scheduled Monument
- Category A Listed Building
- Category B Listed Building

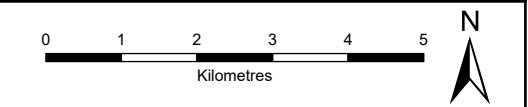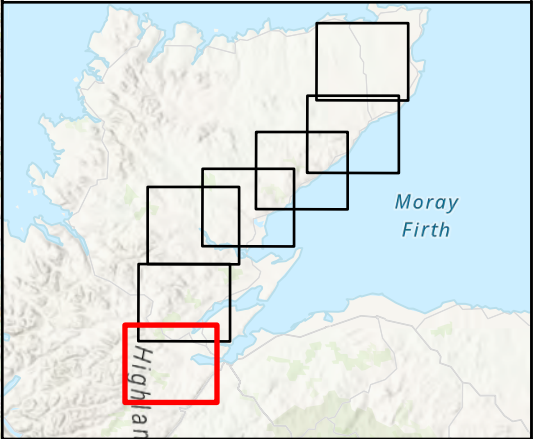

SCALE: See Scale Bar	VERSION: A02
SIZE: A3	DRAWN: BW
PROJECT: 0720281	CHECKED: LT
DATE: 05/08/2025	APPROVED: KG

Figure 12.3 - 7
Spittal - Loch Buidhe - Beaulay 400 kV OHL
Connection
Gazetteer Designated Assets