


- Tower Location
- Alignment Section A
- - - Limit of Deviation (LoD)
- Temporary Access Track - Cut/Fill
- ⋯ Temporary Access Track - Floating
- Temporary Access Track - EPZ
- Permanent Access Track - Cut/Fill
- ⋯ Permanent Access Track - Floating
- ⋈ Alignment Section Break
- ⌈ 1 km buffer of LoD
- Non-Designated Assets

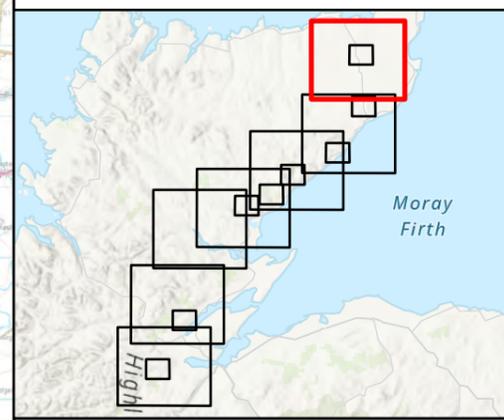


SCALE: See Scale Bar	VERSION: A02
SIZE: A3	DRAWN: BW
PROJECT: 0720281	CHECKED: LT
DATE: 05/08/2025	APPROVED: KG


Figure 12.4 - 1
Spittal - Loch Buidhe - Beauly 400 kV OHL
Connection
Gazetteer Non Designated Assets



PROJECTION: British National Grid

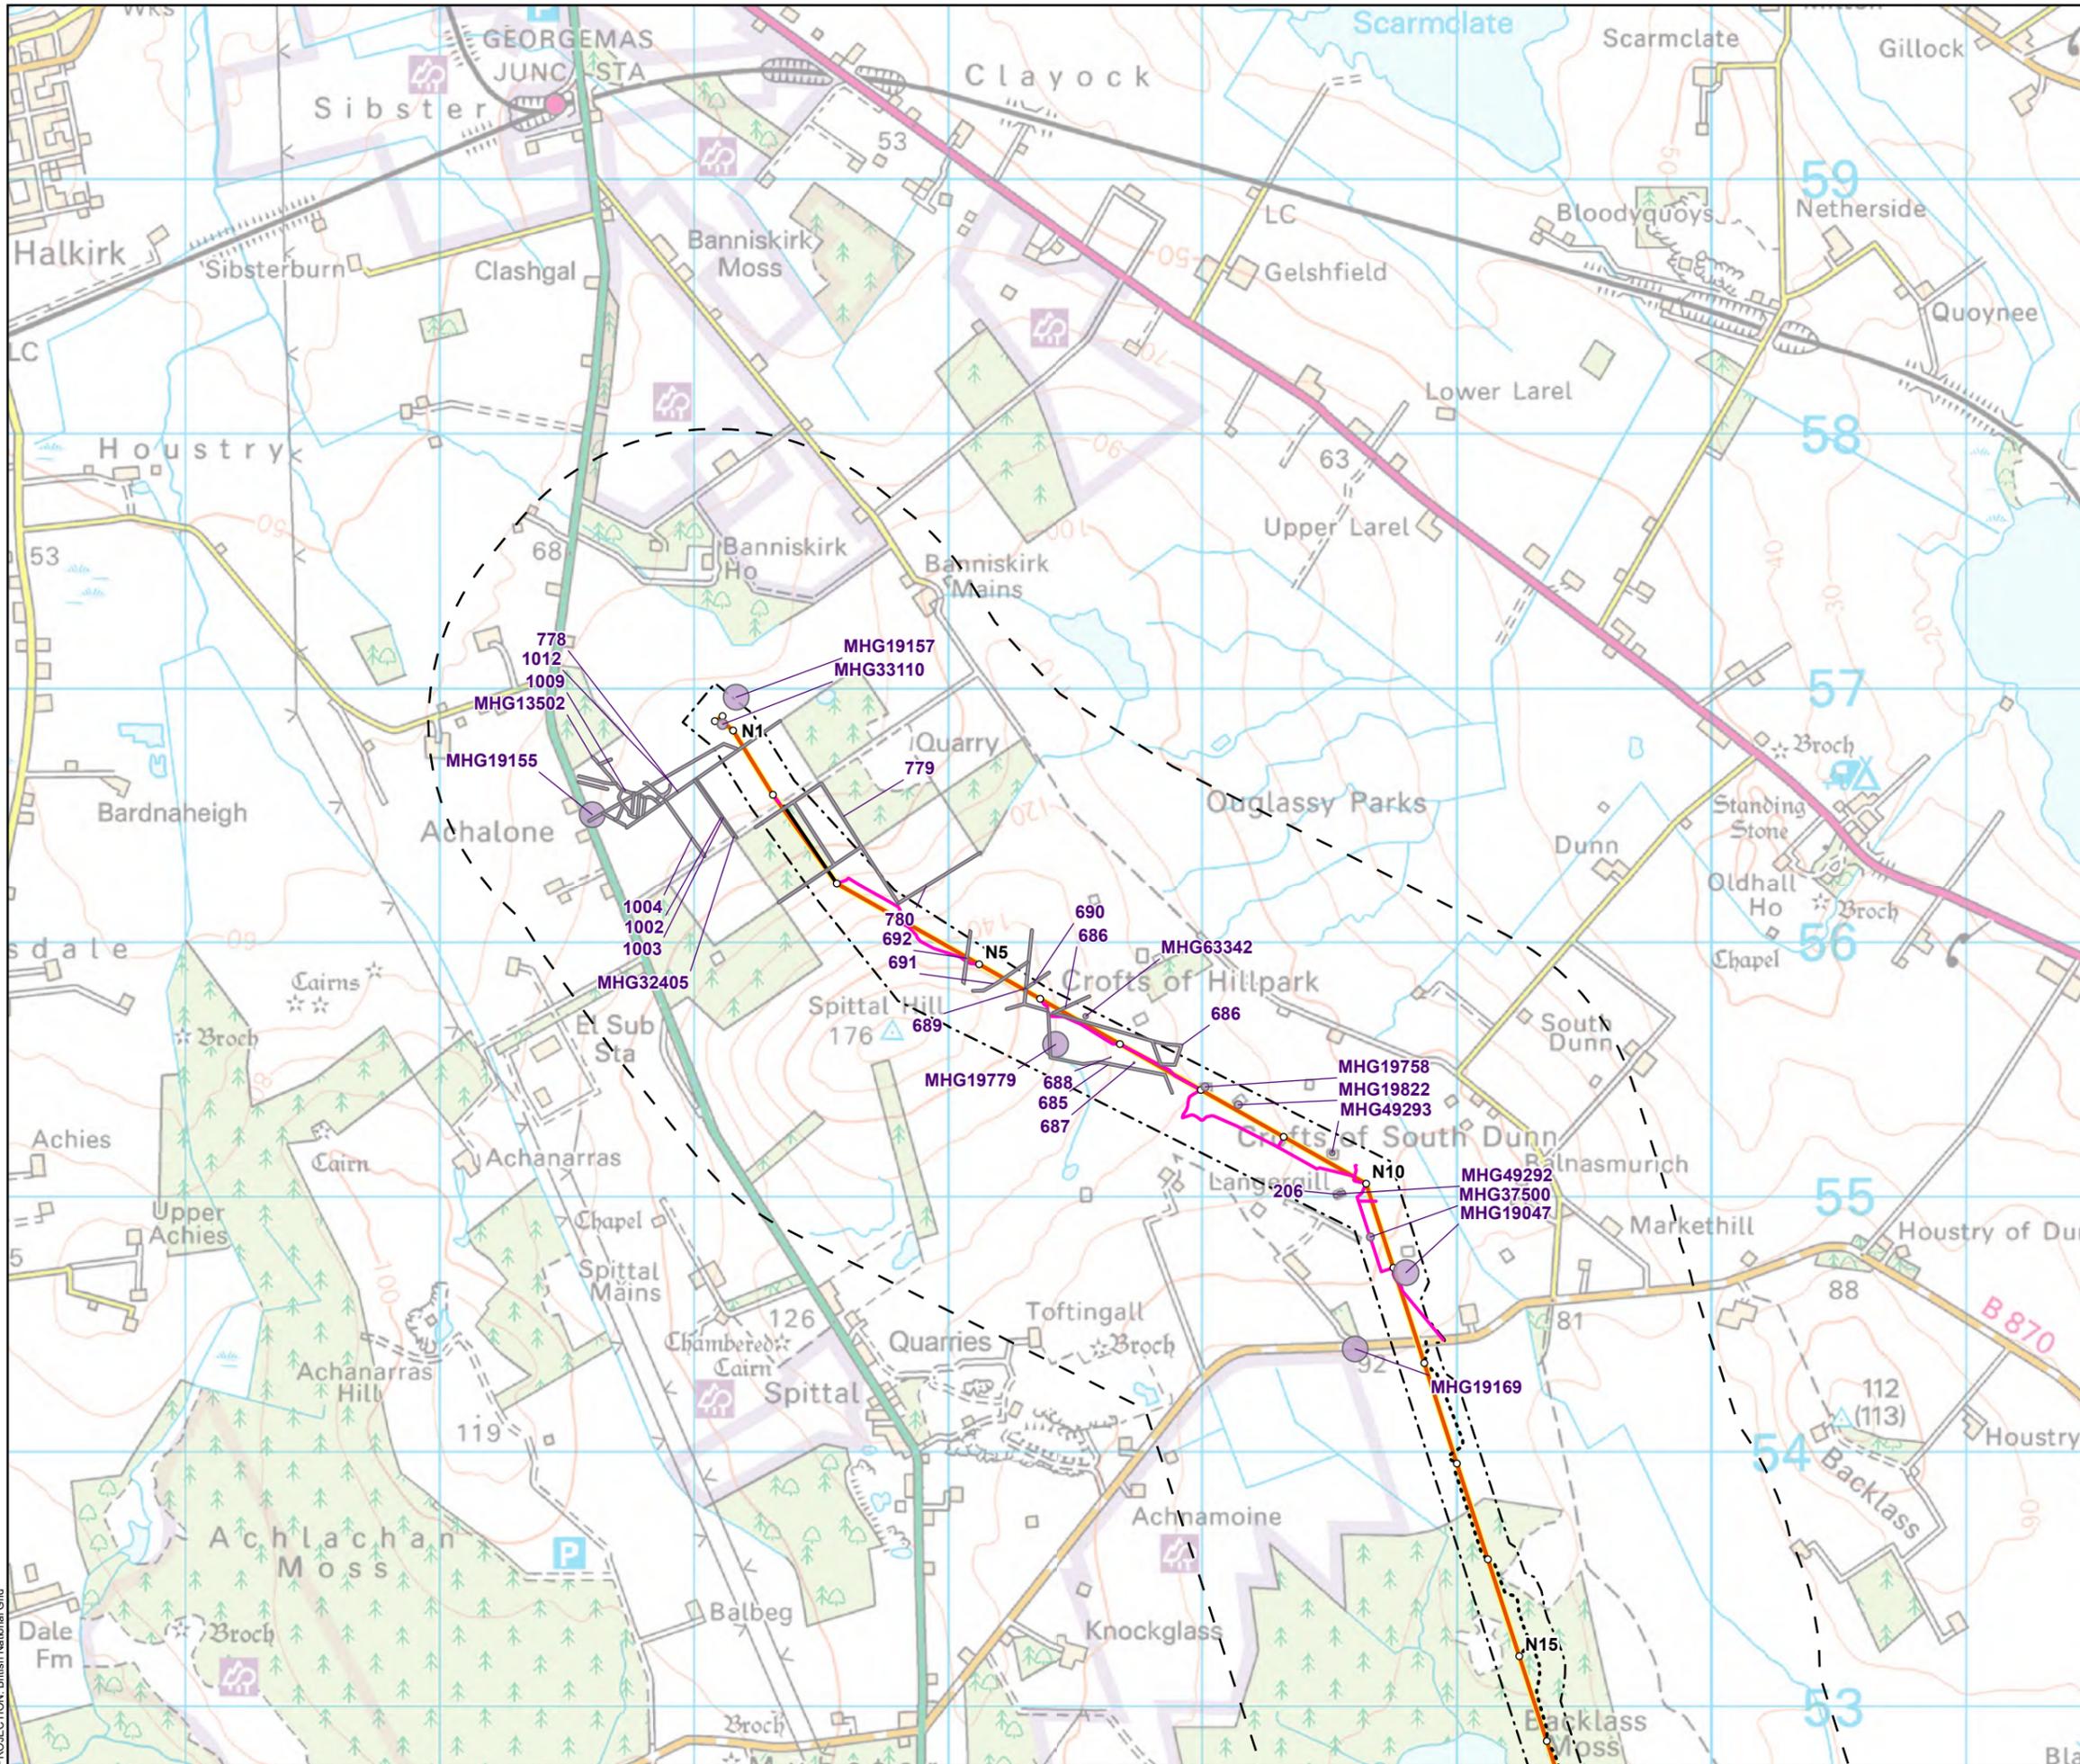

- Tower Location
- Alignment Section A
- - - Limit of Deviation (LoD)
- Temporary Access Track - Cut/Fill
- · - Temporary Access Track - EPZ
- Permanent Access Track - Cut/Fill
- · - Permanent Access Track - Floating
- Alignment Section Break
- - - 1 km buffer of LoD
- Non-Designated Assets

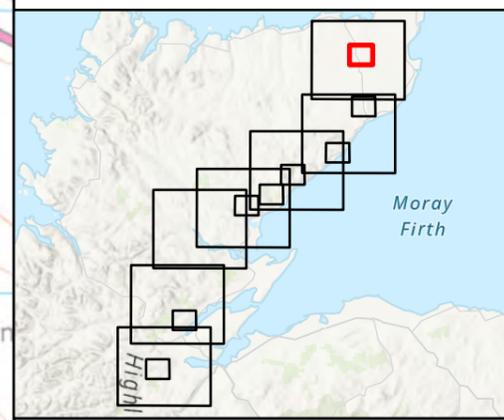


SCALE: See Scale Bar	VERSION: A02
SIZE: A3	DRAWN: BW
PROJECT: 0720281	CHECKED: LT
DATE: 05/08/2025	APPROVED: KG



Figure 12.4 - 1a
Spittal - Loch Buidhe - Beauly 400 kV OHL
Connection
Gazetteer Non Designated Assets




PROJECTION: British National Grid

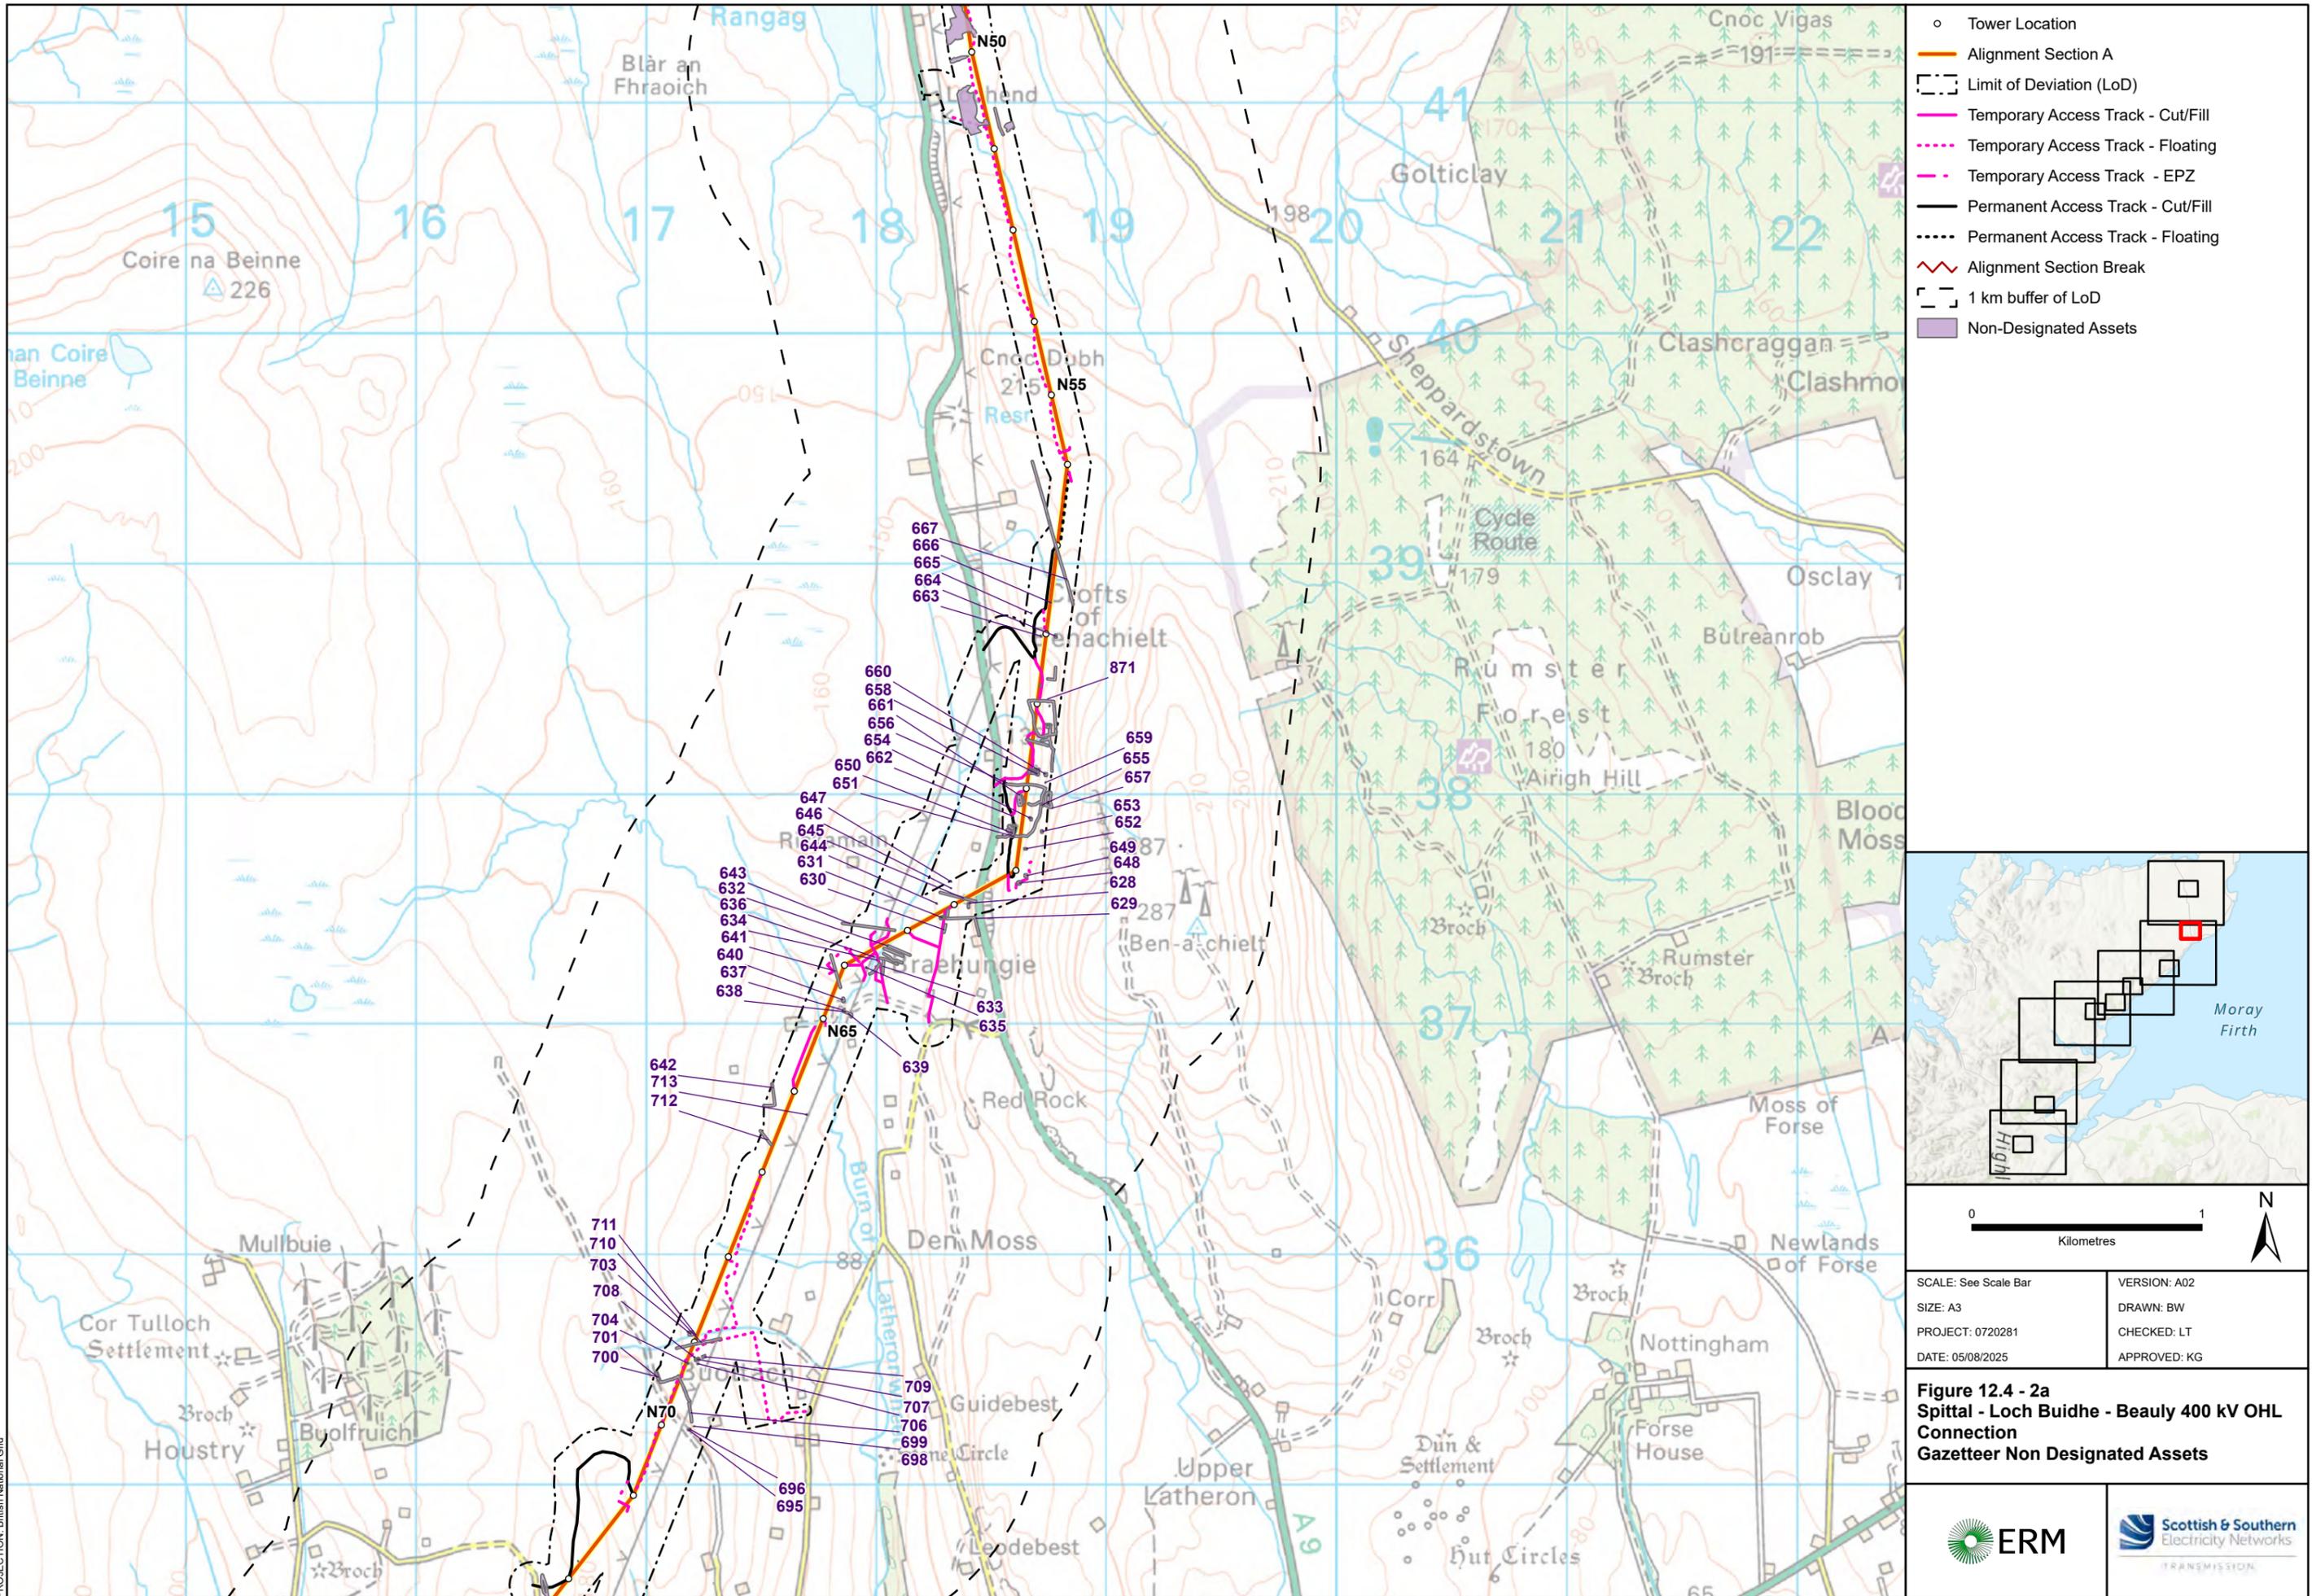

- Tower Location
- Alignment Section A
- - - Limit of Deviation (LoD)
- Temporary Access Track - Cut/Fill
- ⋯ Temporary Access Track - Floating
- ⋯ Temporary Access Track - EPZ
- Permanent Access Track - Cut/Fill
- ⋯ Permanent Access Track - Floating
- ⋈ Alignment Section Break
- - - 1 km buffer of LoD
- Non-Designated Assets

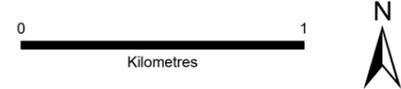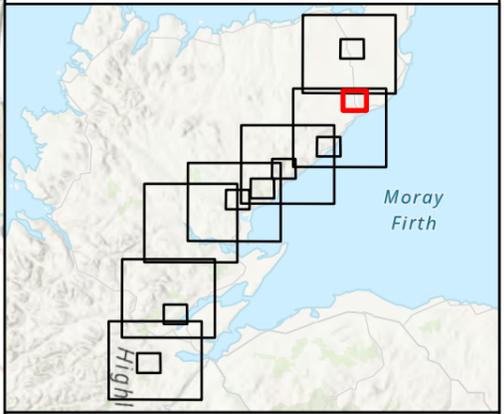


SCALE: See Scale Bar	VERSION: A02
SIZE: A3	DRAWN: BW
PROJECT: 0720281	CHECKED: LT
DATE: 05/08/2025	APPROVED: KG


Figure 12.4 - 2a
Spittal - Loch Buidhe - Beaulieu 400 kV OHL
Connection
Gazetteer Non Designated Assets



PROJECTION: British National Grid

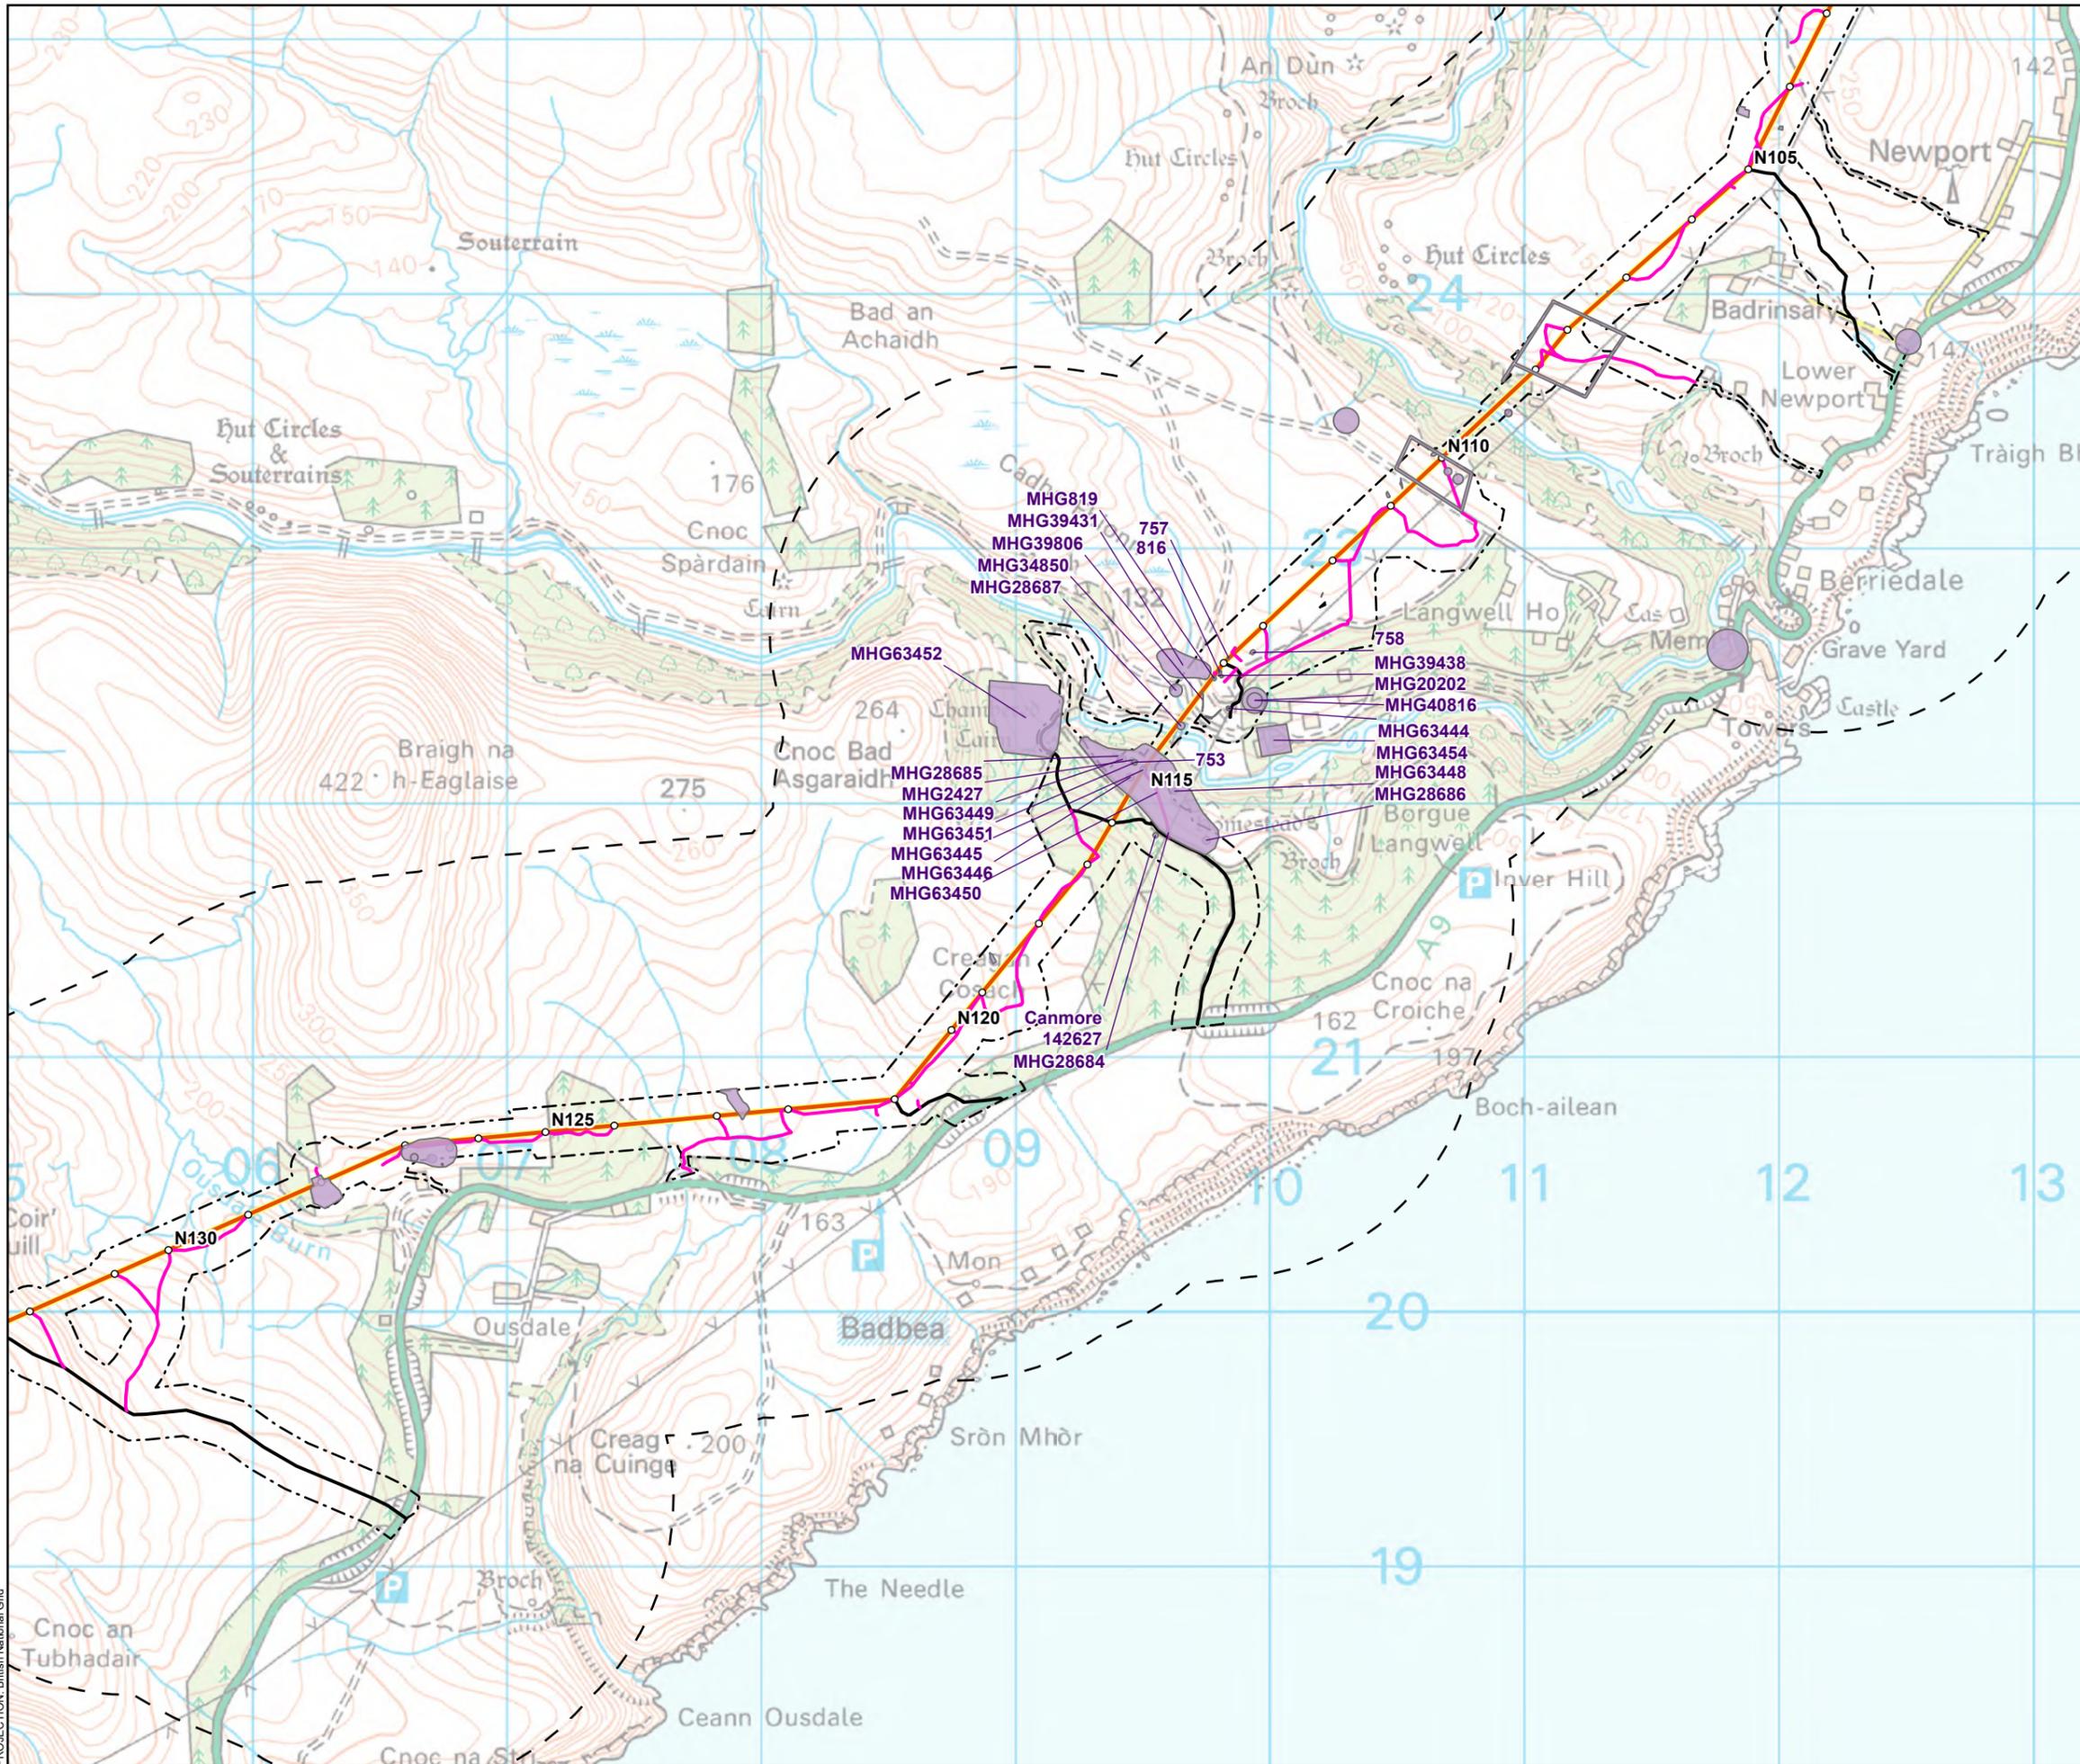

- Tower Location
- Alignment Section A
- - - Limit of Deviation (LoD)
- Temporary Access Track - Cut/Fill
- · - Temporary Access Track - EPZ
- Permanent Access Track - Cut/Fill
- Alignment Section Break
- - - 1 km buffer of LoD
- Non-Designated Assets

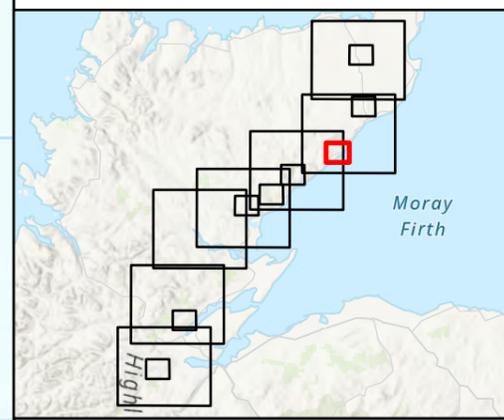


SCALE: See Scale Bar	VERSION: A02
SIZE: A3	DRAWN: BW
PROJECT: 0720281	CHECKED: LT
DATE: 05/08/2025	APPROVED: KG


Figure 12.4 - 2b
Spittal - Loch Buidhe - Beaulieu 400 kV OHL
Connection
Gazetteer Non Designated Assets



PROJECTION: British National Grid

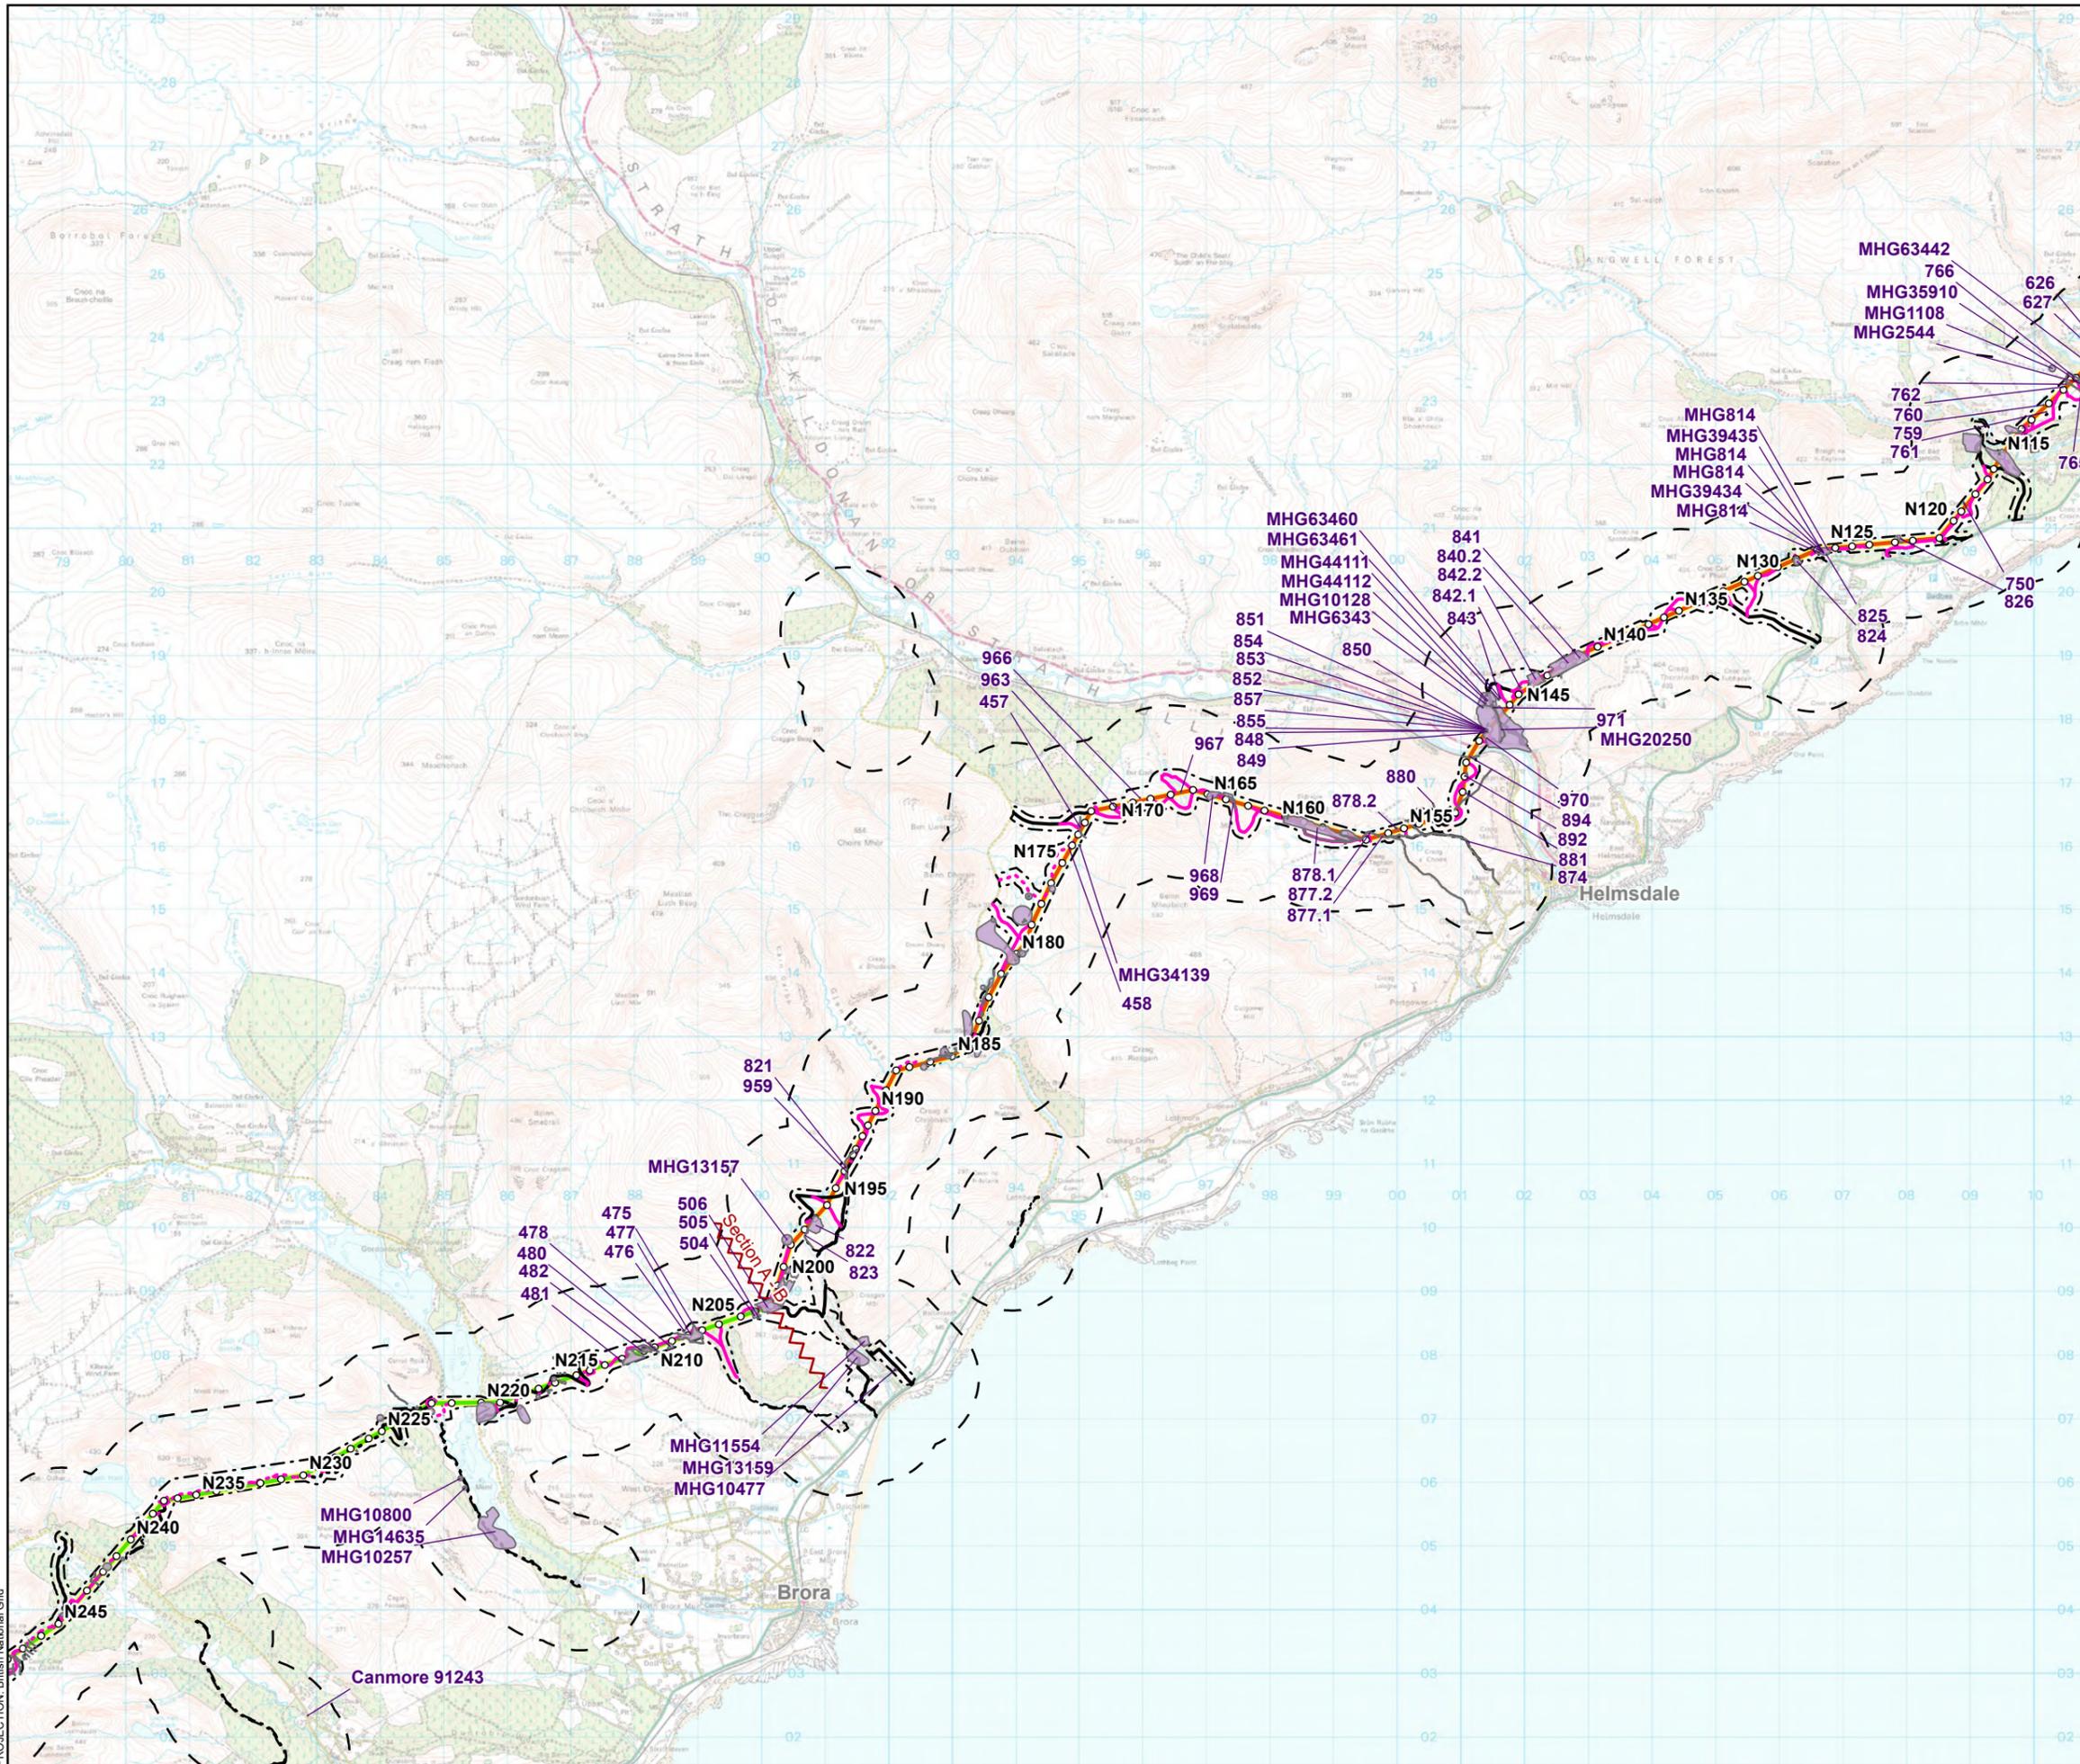


- Tower Location
- Alignment Section A
- Alignment Section B
- - - Limit of Deviation (LoD)
- Temporary Access Track - Cut/Fill
- ⋯ Temporary Access Track - Floating
- Temporary Access Track - EPZ
- Permanent Access Track - Cut/Fill
- ⋯ Permanent Access Track - Floating
- Alignment Section Break
- - - 1 km buffer of LoD
- Non-Designated Assets

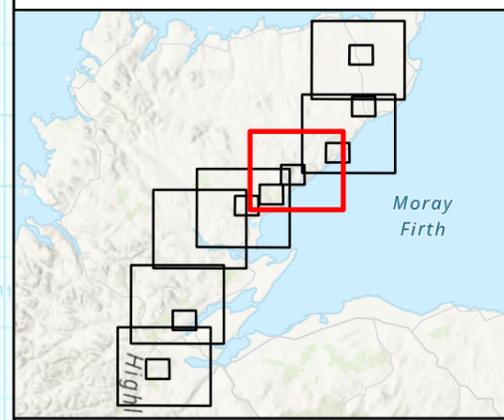


SCALE: See Scale Bar	VERSION: A02
SIZE: A3	DRAWN: BW
PROJECT: 0720281	CHECKED: LT
DATE: 05/08/2025	APPROVED: KG

Figure 12.4 - 3
Spittal - Loch Buidhe - Beaulieu 400 kV OHL
Connection
Gazetteer Non Designated Assets

PROJECTION: British National Grid

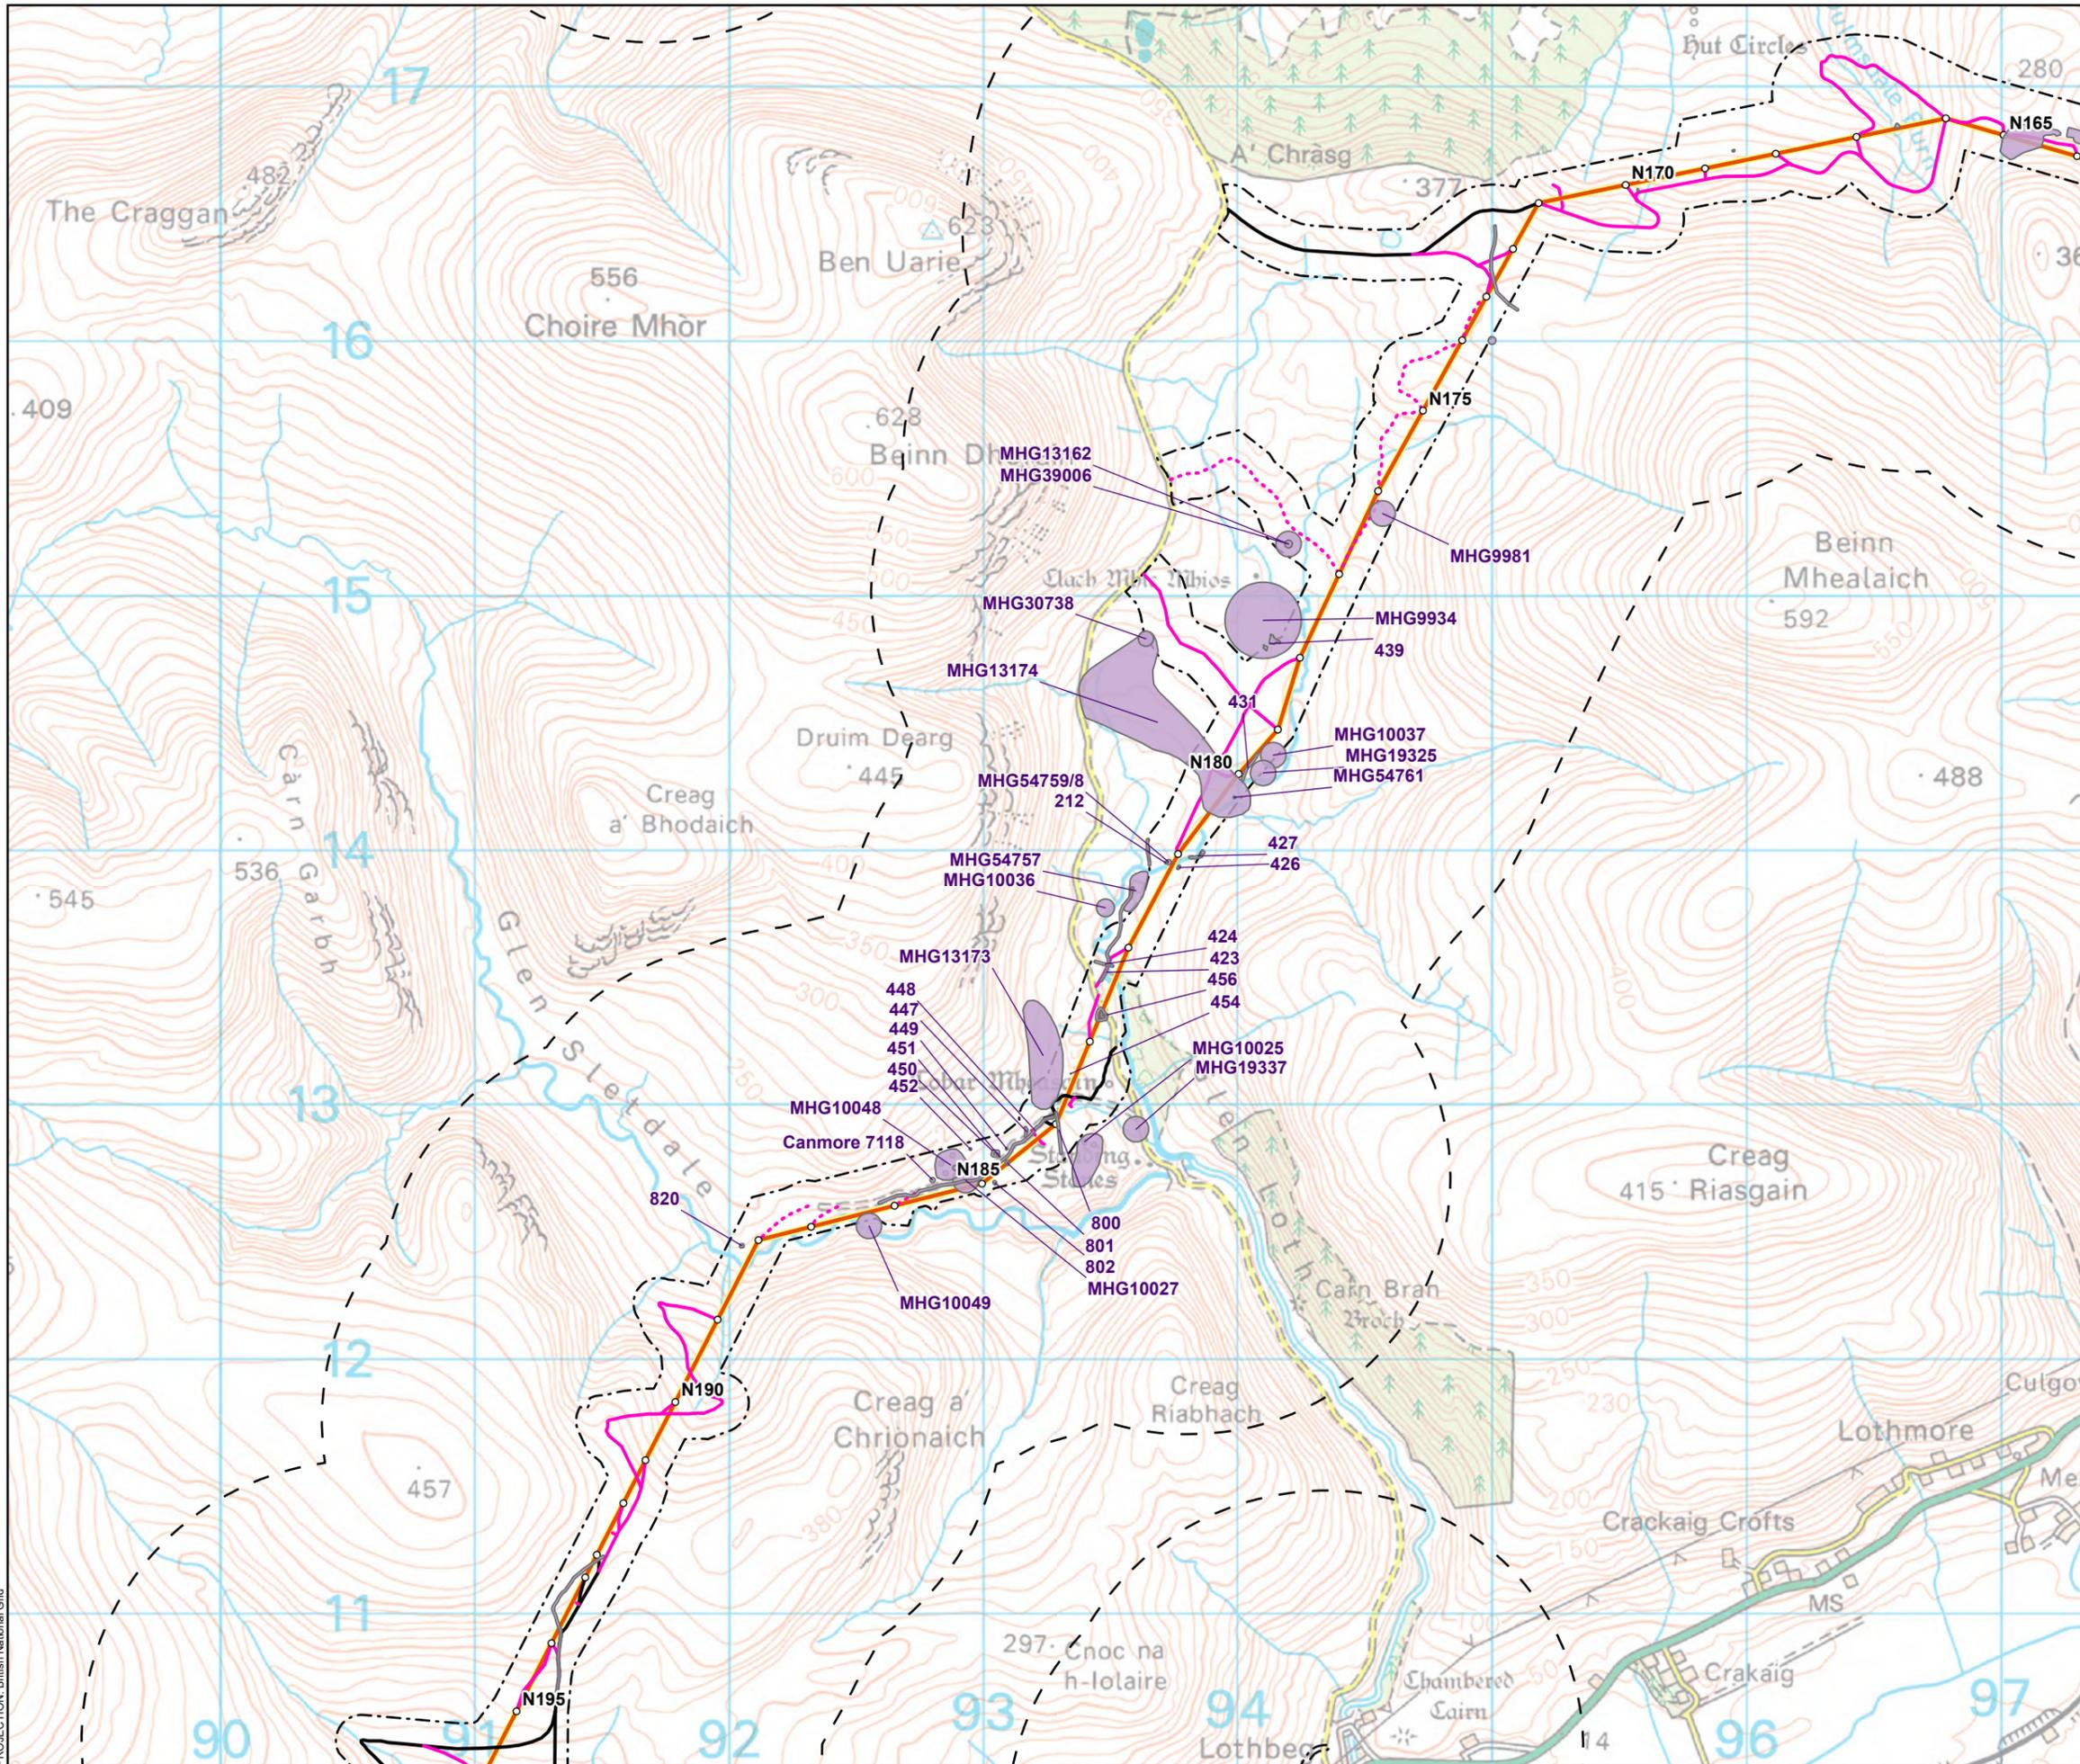

- Tower Location
- Alignment Section A
- - - Limit of Deviation (LoD)
- Temporary Access Track - Cut/Fill
- ⋯ Temporary Access Track - Floating
- ⋯ Temporary Access Track - EPZ
- Permanent Access Track - Cut/Fill
- ⋯ Alignment Section Break
- - - 1 km buffer of LoD
- Non-Designated Assets

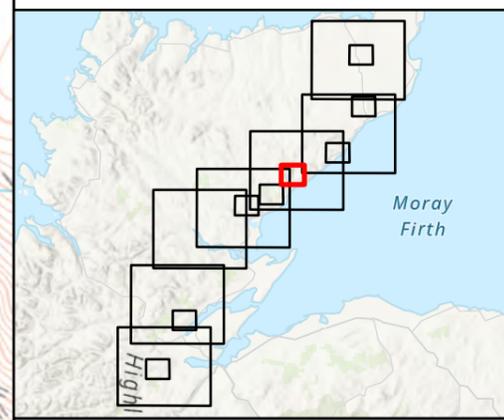


SCALE: See Scale Bar	VERSION: A02
SIZE: A3	DRAWN: BW
PROJECT: 0720281	CHECKED: LT
DATE: 05/08/2025	APPROVED: KG


Figure 12.4 - 3a
Spittal - Loch Buidhe - Beaulieu 400 kV OHL
Connection
Gazetteer Non Designated Assets




PROJECTION: British National Grid

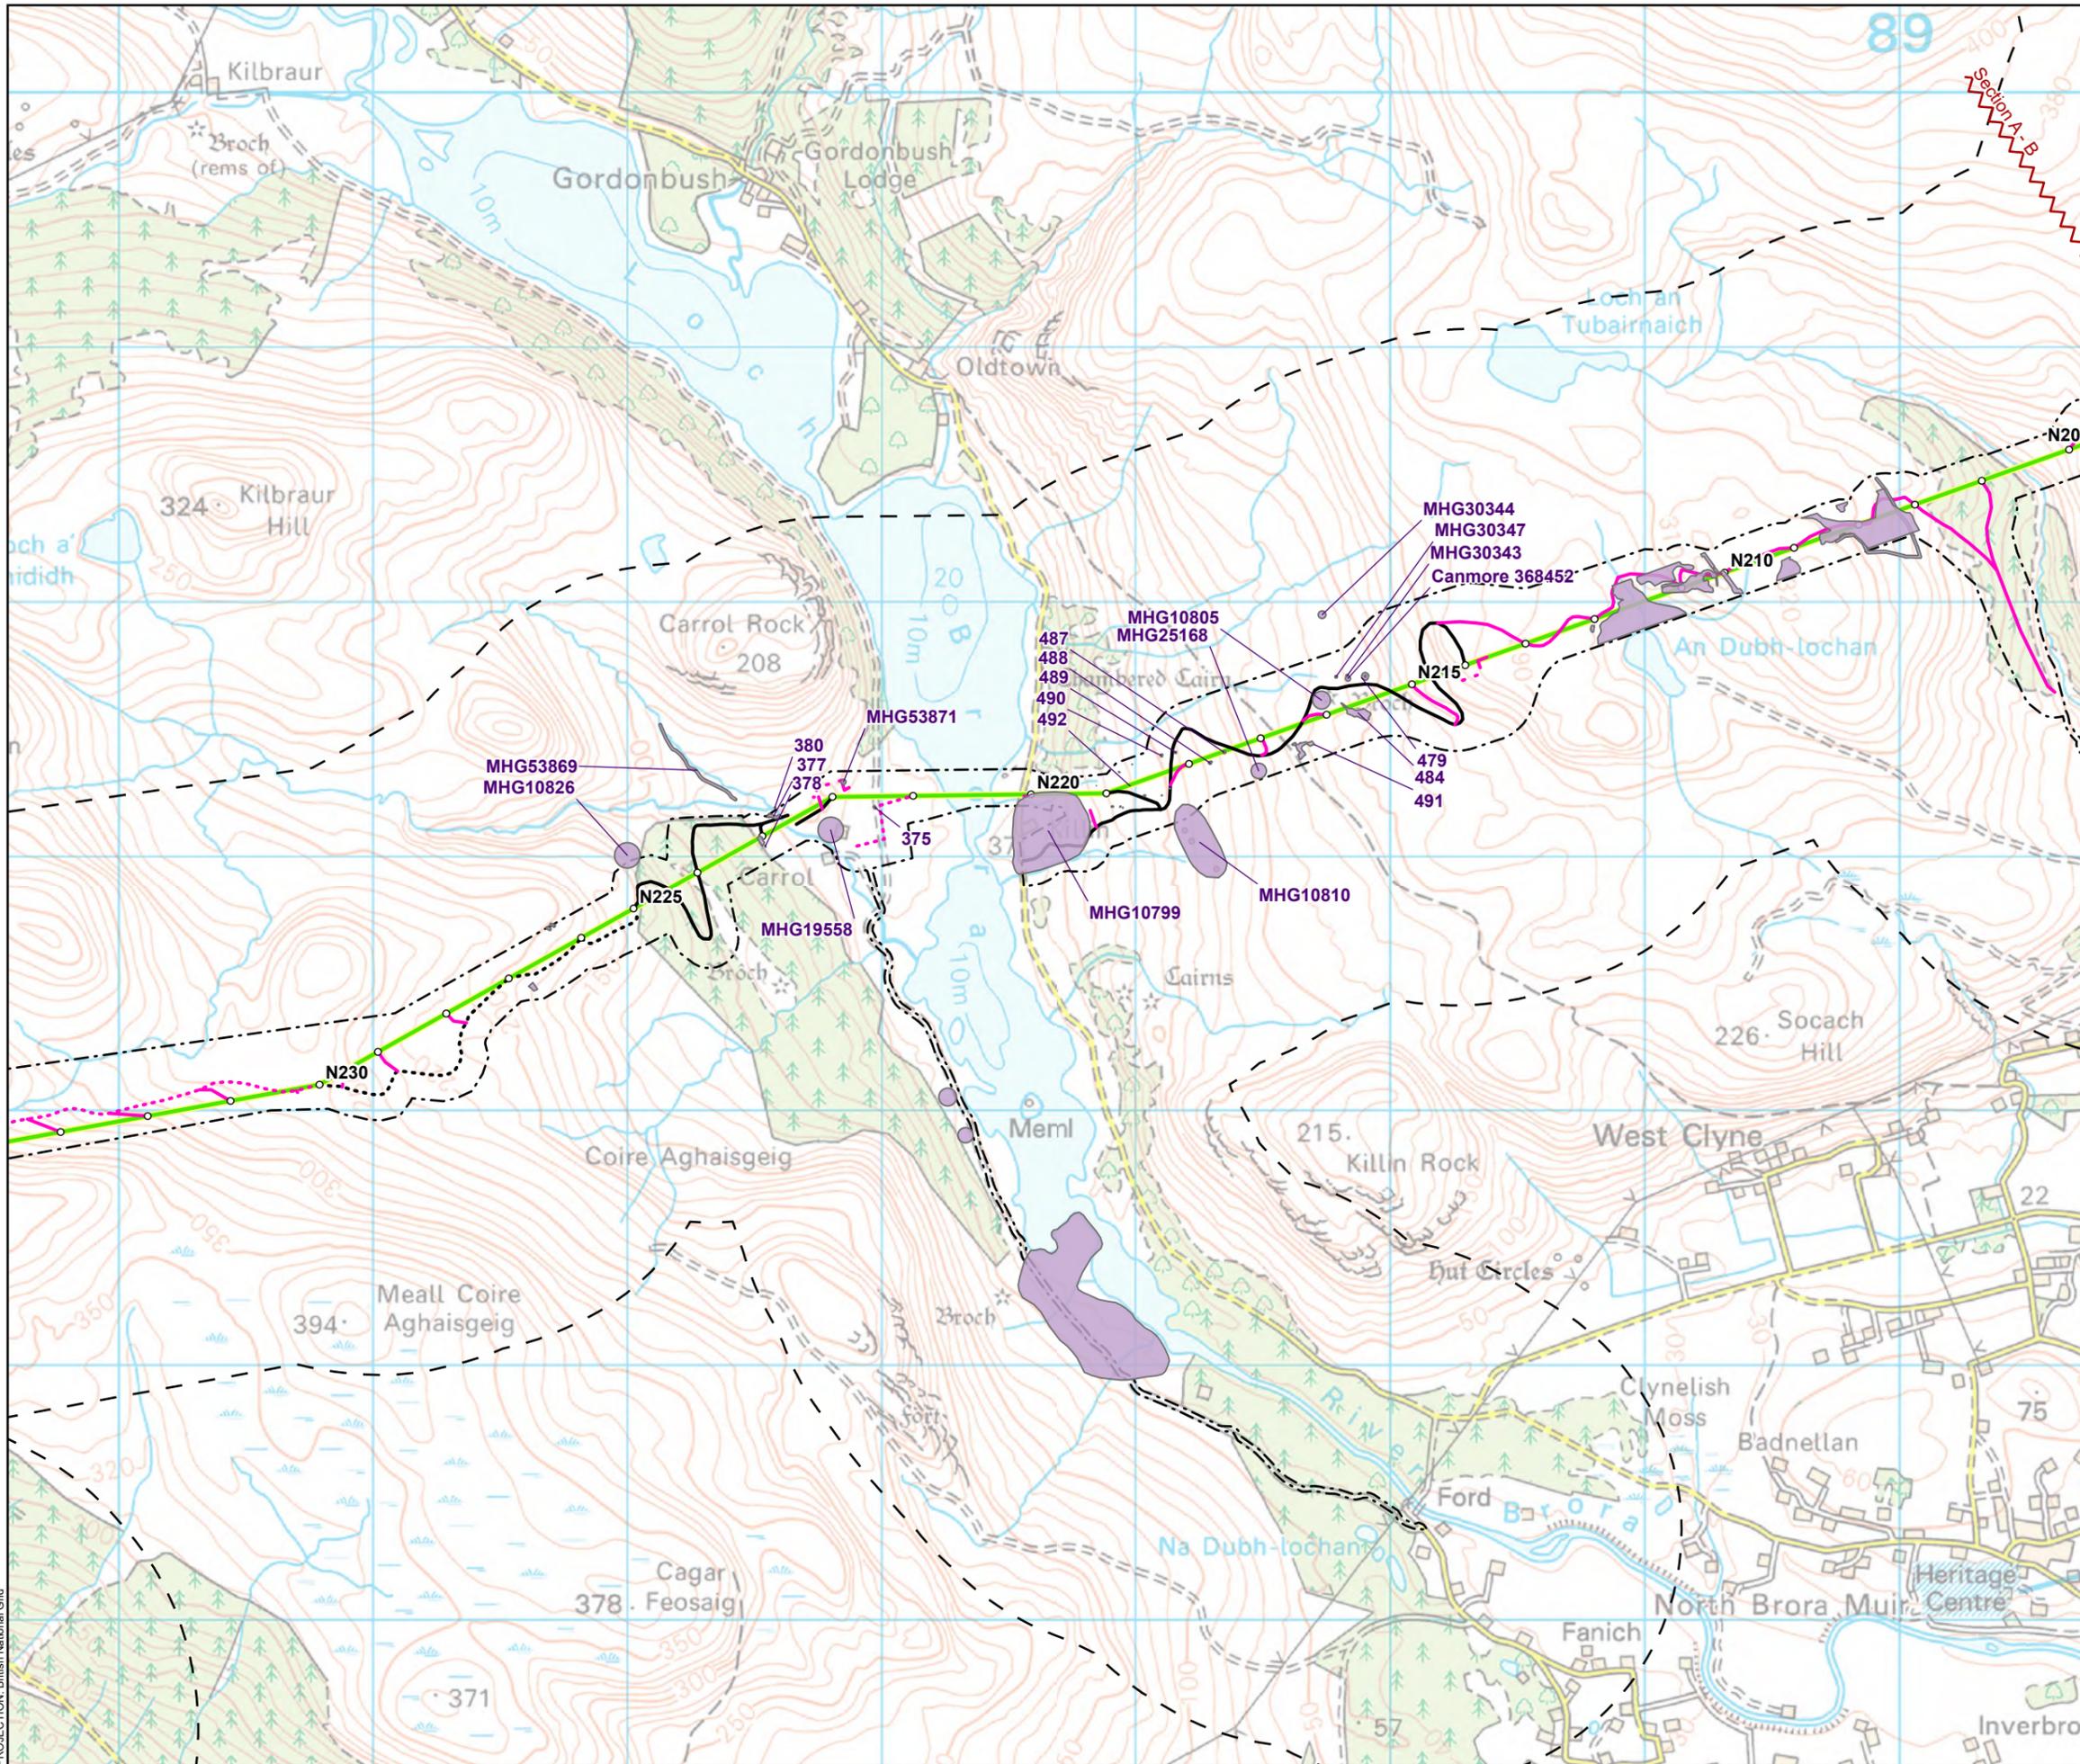

- Tower Location
- Alignment Section B
- - - Limit of Deviation (LoD)
- Temporary Access Track - Cut/Fill
- ⋯ Temporary Access Track - Floating
- ⋯ Temporary Access Track - EPZ
- Permanent Access Track - Cut/Fill
- ⋯ Permanent Access Track - Floating
- ⋈ Alignment Section Break
- - - 1 km buffer of LoD
- Non-Designated Assets

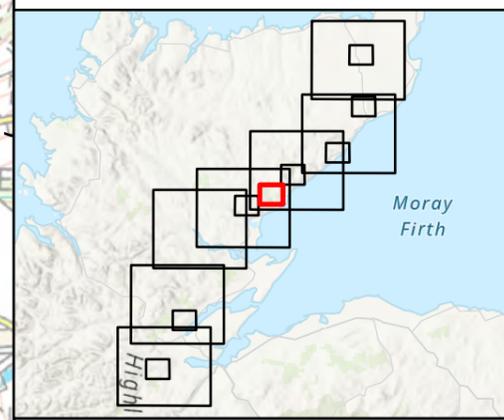

SCALE: See Scale Bar	VERSION: A02
SIZE: A3	DRAWN: BW
PROJECT: 0720281	CHECKED: LT
DATE: 05/08/2025	APPROVED: KG

Figure 12.4 - 3b
Spittal - Loch Buidhe - Beaulieu 400 kV OHL
Connection
Gazetteer Non Designated Assets




PROJECTION: British National Grid

