


- Tower Location
- Alignment Section B
- Alignment Section C
- Alignment Section D
- - - Limit of Deviation (LoD)
- Temporary Access Track - Cut/Fill
- ... Temporary Access Track - Floating
- · - Temporary Access Track - EPZ
- · - Temporary Access Track - Trackway Panel
- Permanent Access Track - Cut/Fill
- ... Permanent Access Track - Floating
- ~ Alignment Section Break
- - - 1 km buffer of LoD
- Non-Designated Assets

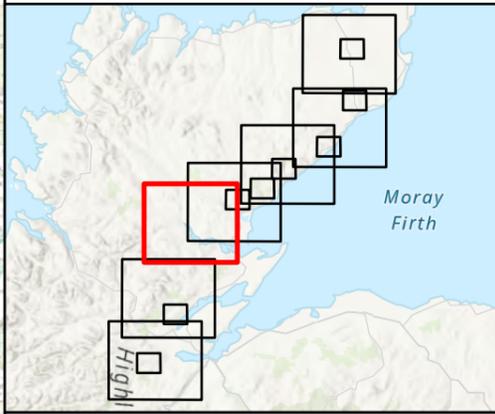


SCALE: See Scale Bar	VERSION: A02
SIZE: A3	DRAWN: BW
PROJECT: 0720281	CHECKED: LT
DATE: 05/08/2025	APPROVED: KG


Figure 12.4 - 5
Spittal - Loch Buidhe - Beauly 400 kV OHL
Connection
Gazetteer Non Designated Assets



PROJECTION: British National Grid

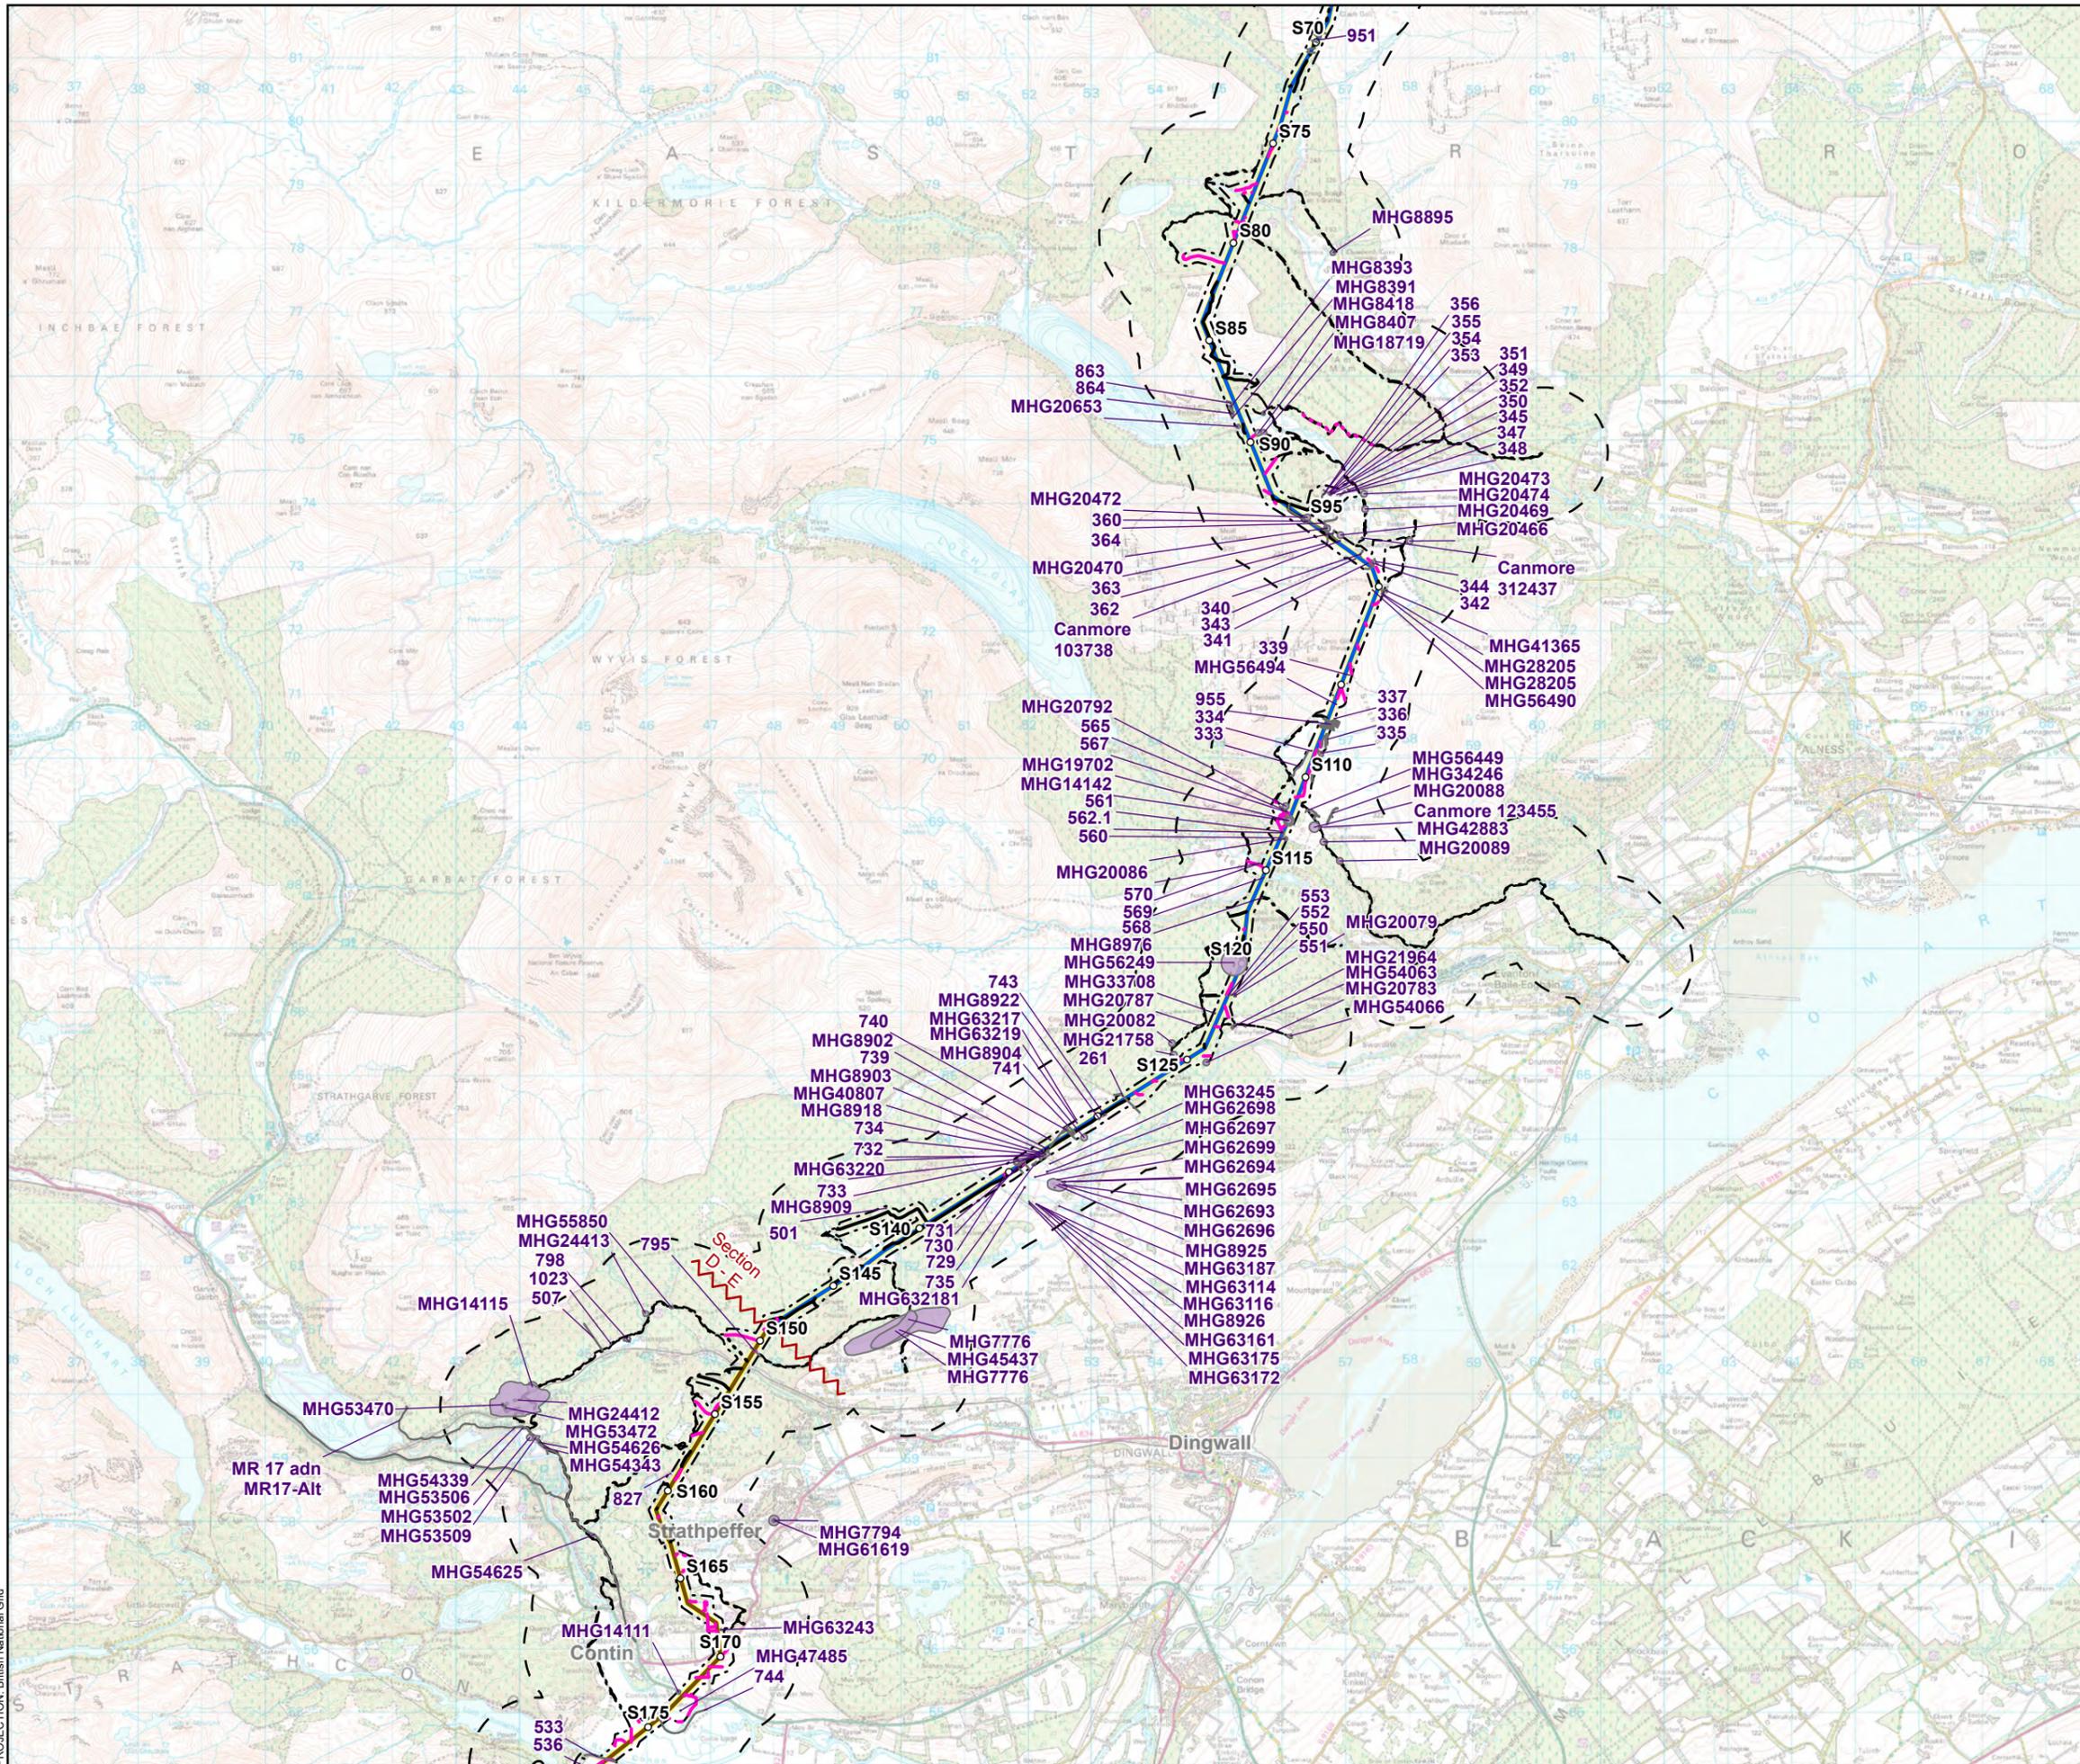


- Tower Location
- Alignment Section D
- Alignment Section E
- - - Limit of Deviation (LoD)
- Temporary Access Track - Cut/Fill
- ⋯ Temporary Access Track - Floating
- Temporary Access Track - Trackway Panel
- Permanent Access Track - Cut/Fill
- ⋯ Permanent Access Track - Floating
- Alignment Section Break
- 1 km buffer of LoD
- Non-Designated Assets

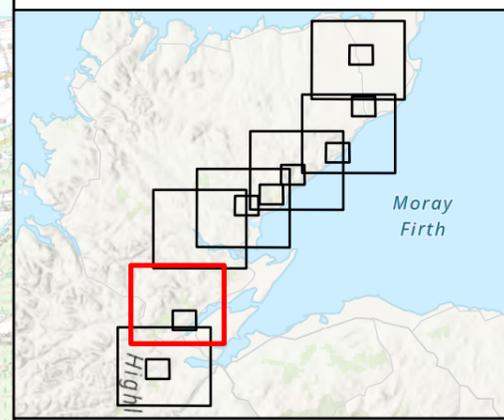

SCALE: See Scale Bar	VERSION: A02
SIZE: A3	DRAWN: BW
PROJECT: 0720281	CHECKED: LT
DATE: 05/08/2025	APPROVED: KG


Figure 12.4 - 6
Spittal - Loch Buidhe - Beauly 400 kV OHL
Connection
Gazetteer Non Designated Assets

PROJECTION: British National Grid

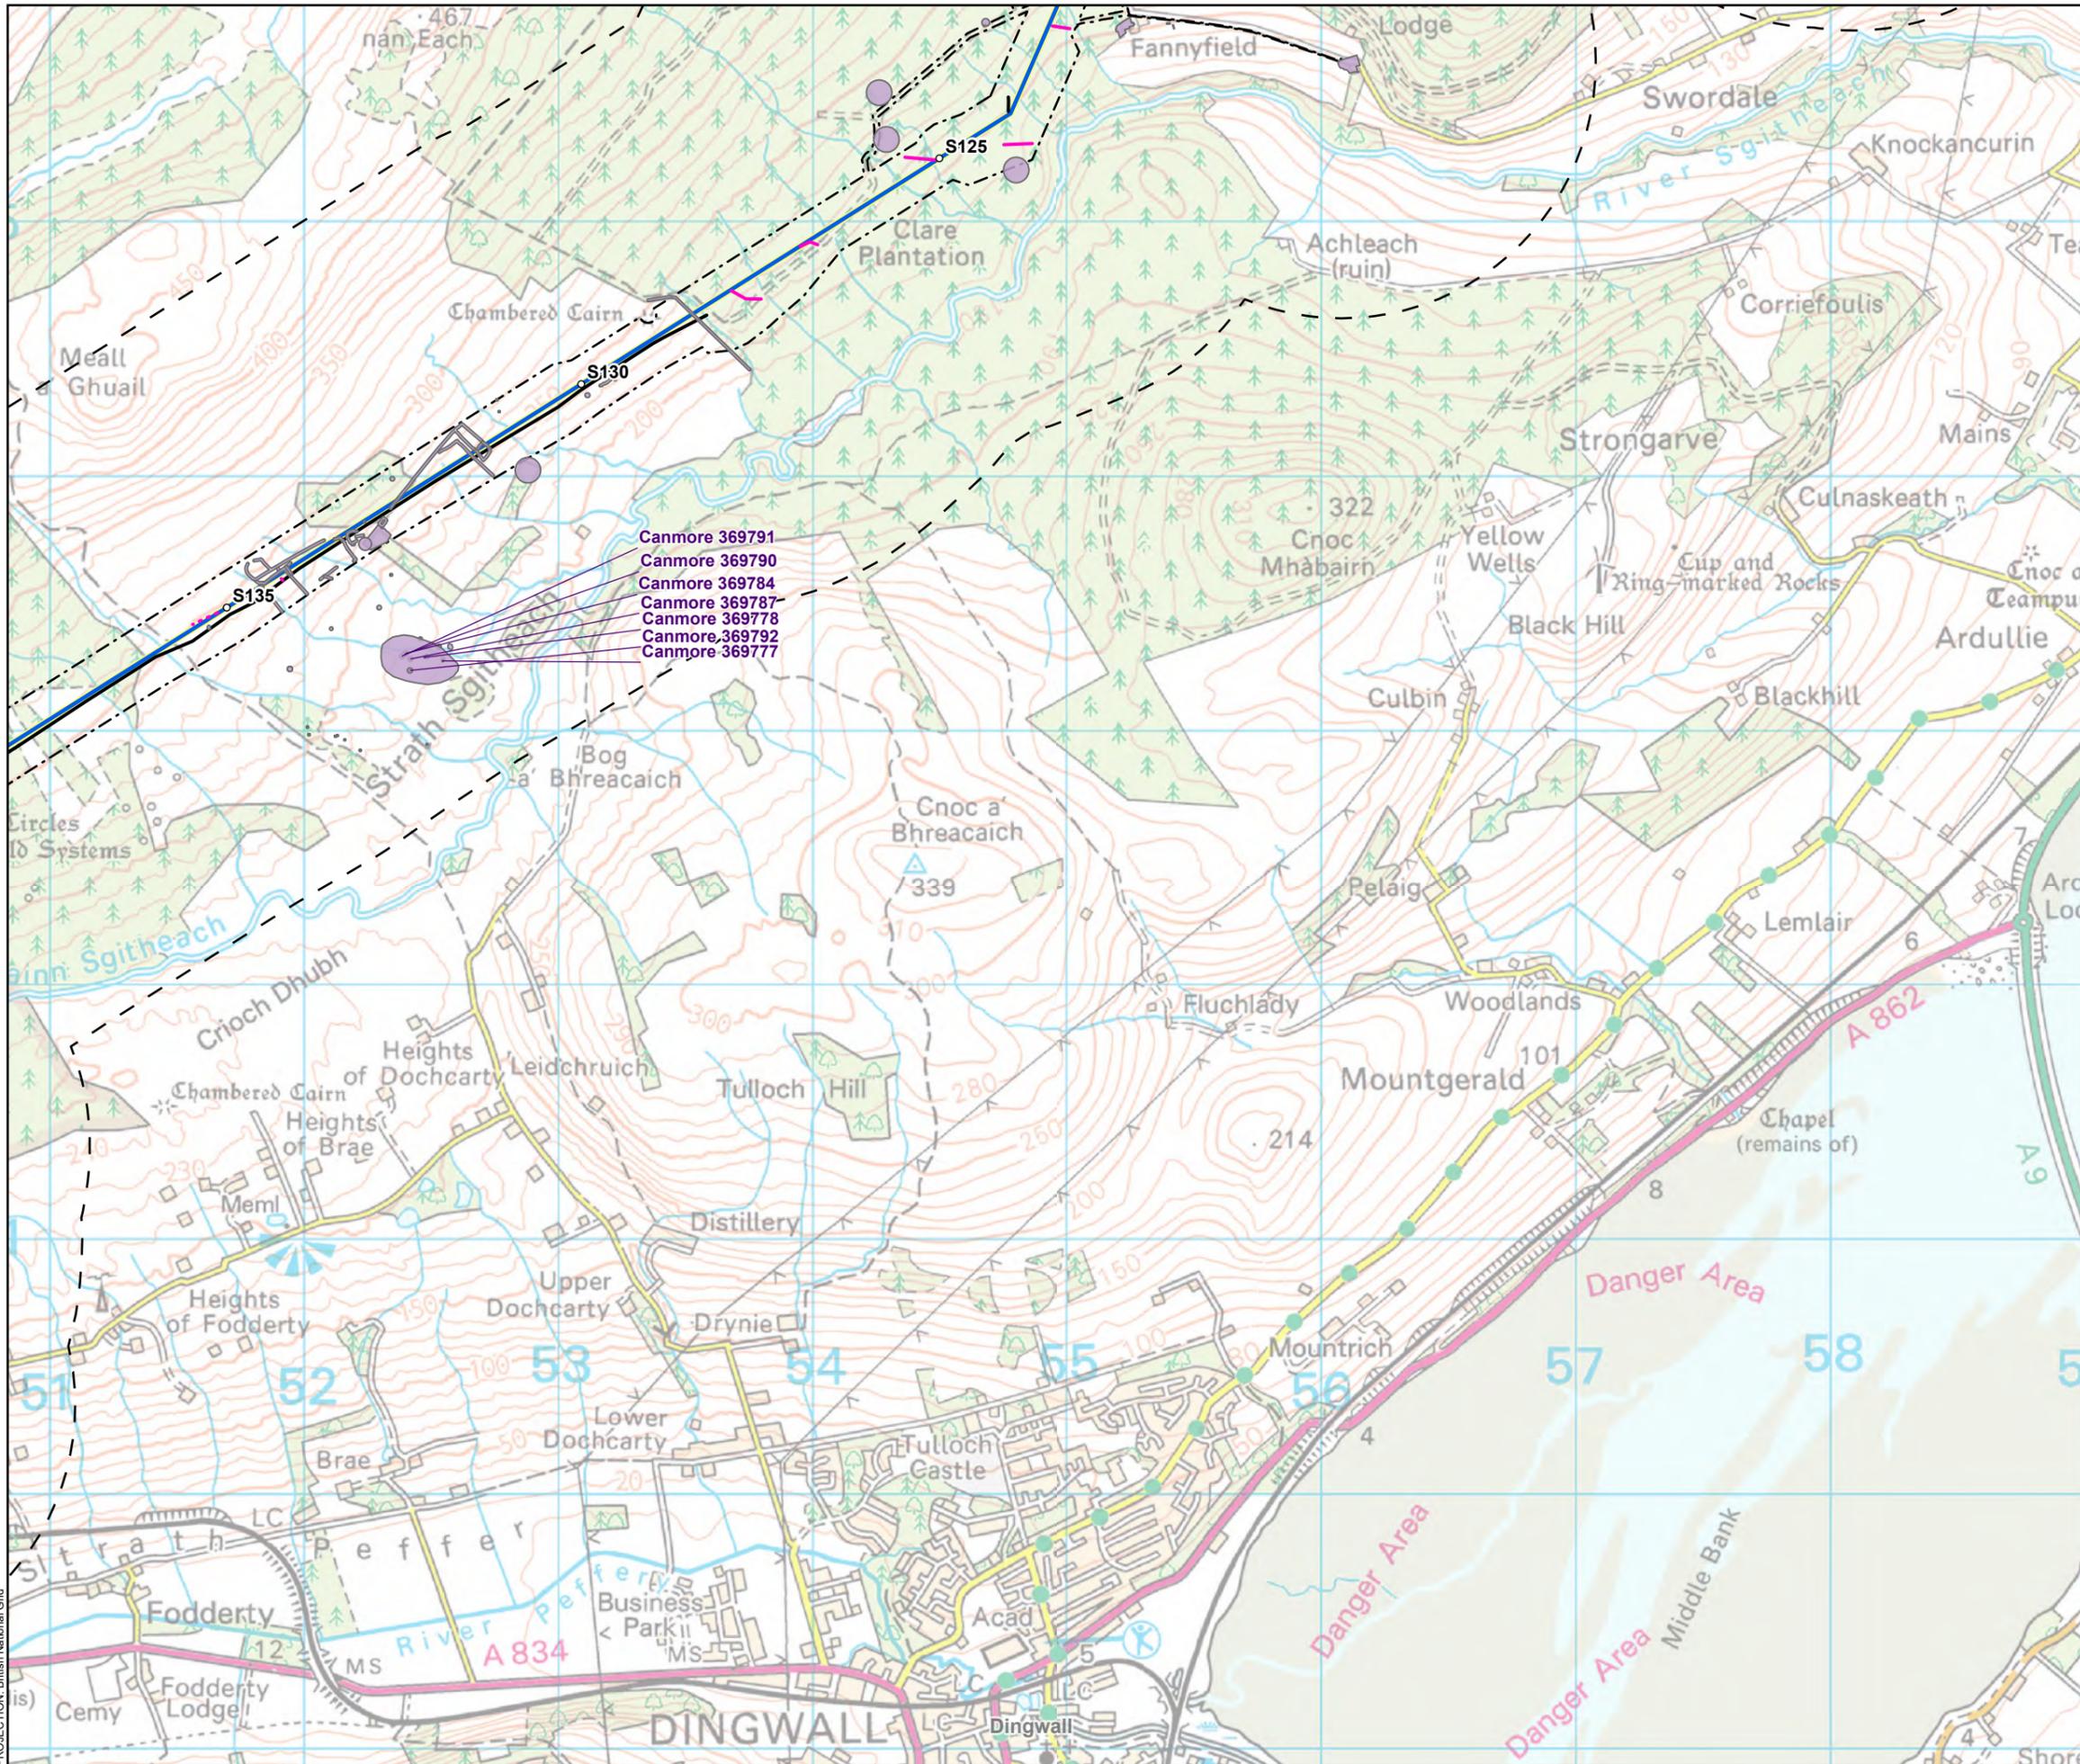

- Tower Location
- Alignment Section D
- - - Limit of Deviation (LoD)
- Temporary Access Track - Cut/Fill
- Temporary Access Track - Floating
- Permanent Access Track - Cut/Fill
- Alignment Section Break
- - - 1 km buffer of LoD
- Non-Designated Assets


Canmore 369791
 Canmore 369790
 Canmore 369784
 Canmore 369787
 Canmore 369778
 Canmore 369792
 Canmore 369777

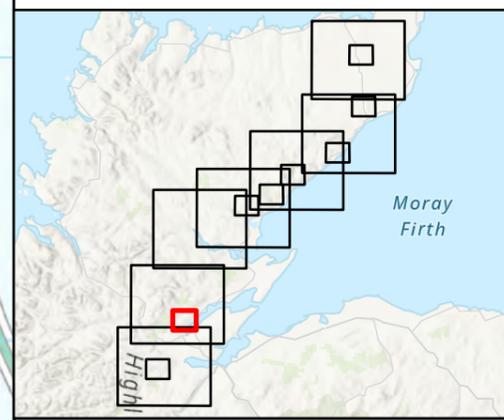


SCALE: See Scale Bar	VERSION: A02
SIZE: A3	DRAWN: BW
PROJECT: 0720281	CHECKED: LT
DATE: 05/08/2025	APPROVED: KG

Figure 12.4 - 6a
Spittal - Loch Buidhe - Beaulieu 400 kV OHL
Connection
Gazetteer Non Designated Assets

PROJECTION: British National Grid

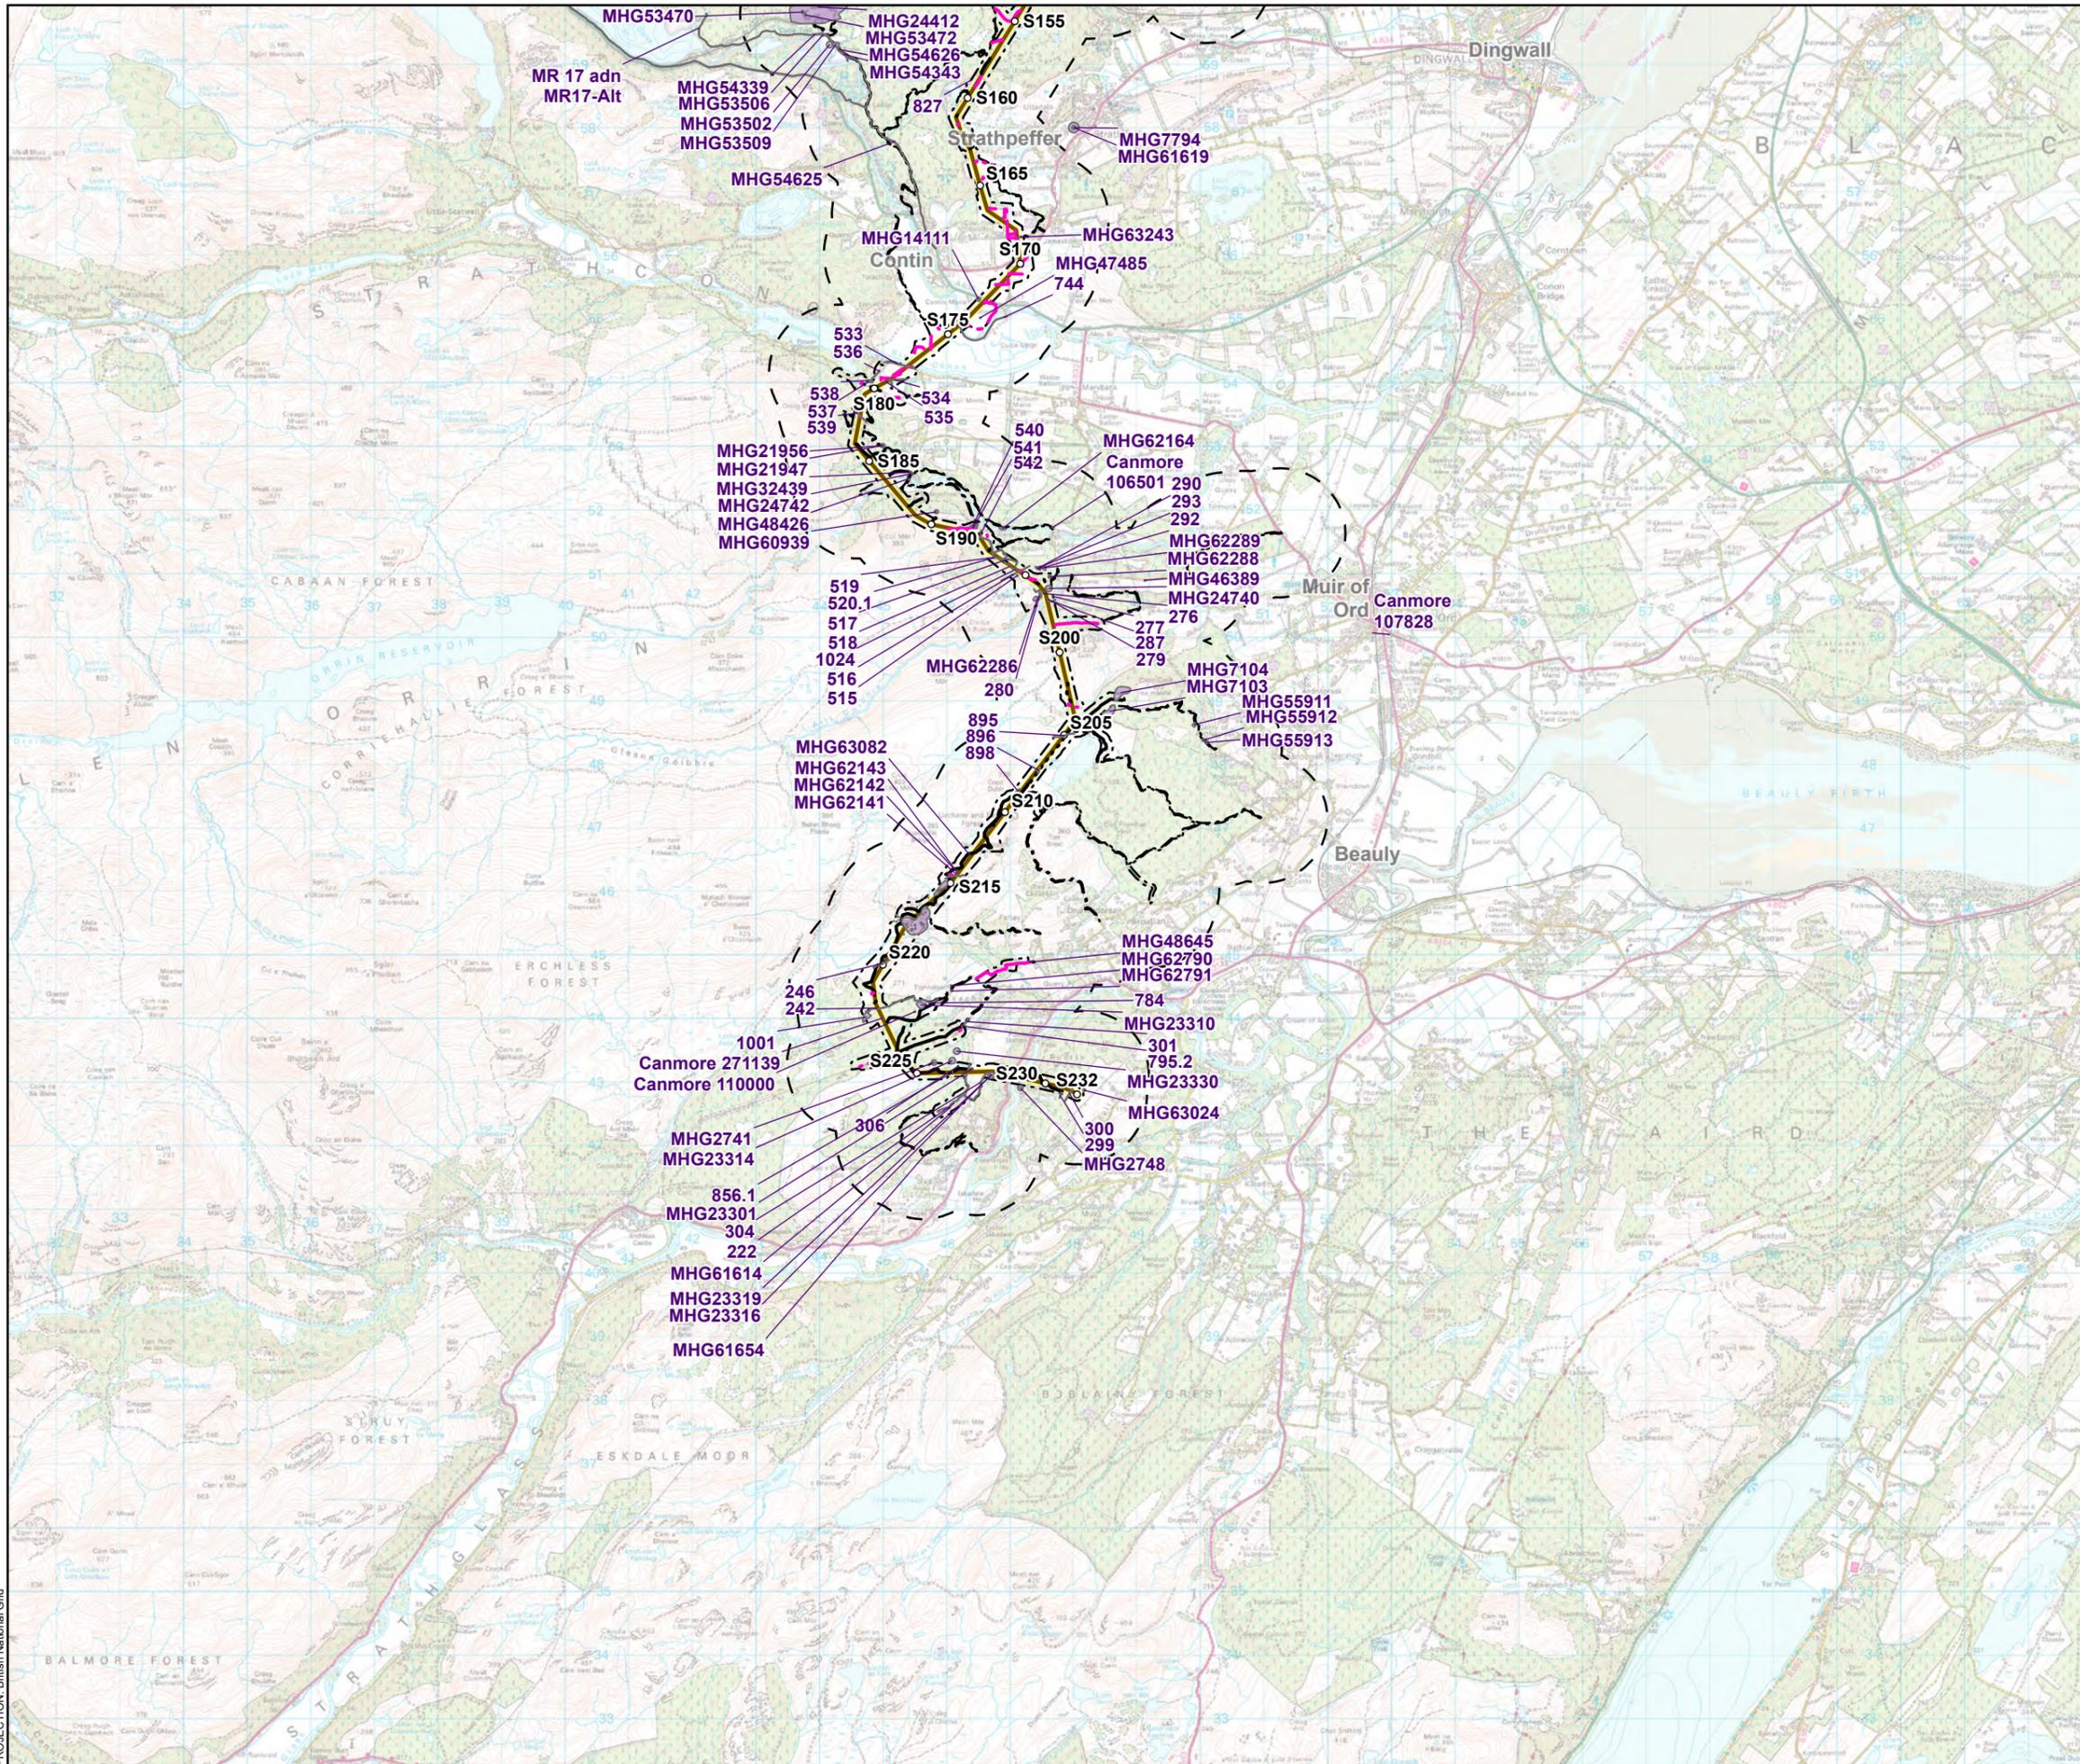

- Tower Location
- Alignment Section E
- - - Limit of Deviation (LoD)
- Temporary Access Track - Cut/Fill
- ⋯ Temporary Access Track - Floating
- Temporary Access Track - Trackway Panel
- Permanent Access Track - Cut/Fill
- ⋯ Permanent Access Track - Floating
- ⋈ Alignment Section Break
- ⌞ 1 km buffer of LoD
- Non-Designated Assets

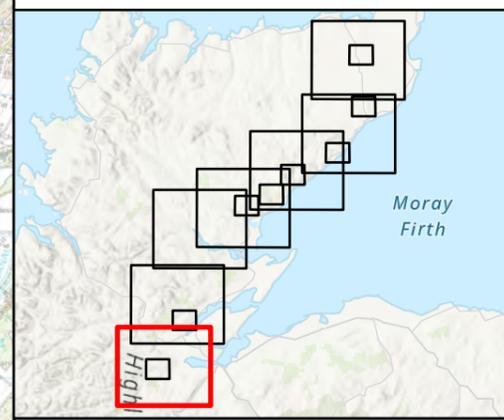


SCALE: See Scale Bar	VERSION: A02
SIZE: A3	DRAWN: BW
PROJECT: 0720281	CHECKED: LT
DATE: 05/08/2025	APPROVED: KG


Figure 12.4 - 7
Spittal - Loch Buidhe - Beaulie 400 kV OHL
Connection
Gazetteer Non Designated Assets



PROJECTION: British National Grid

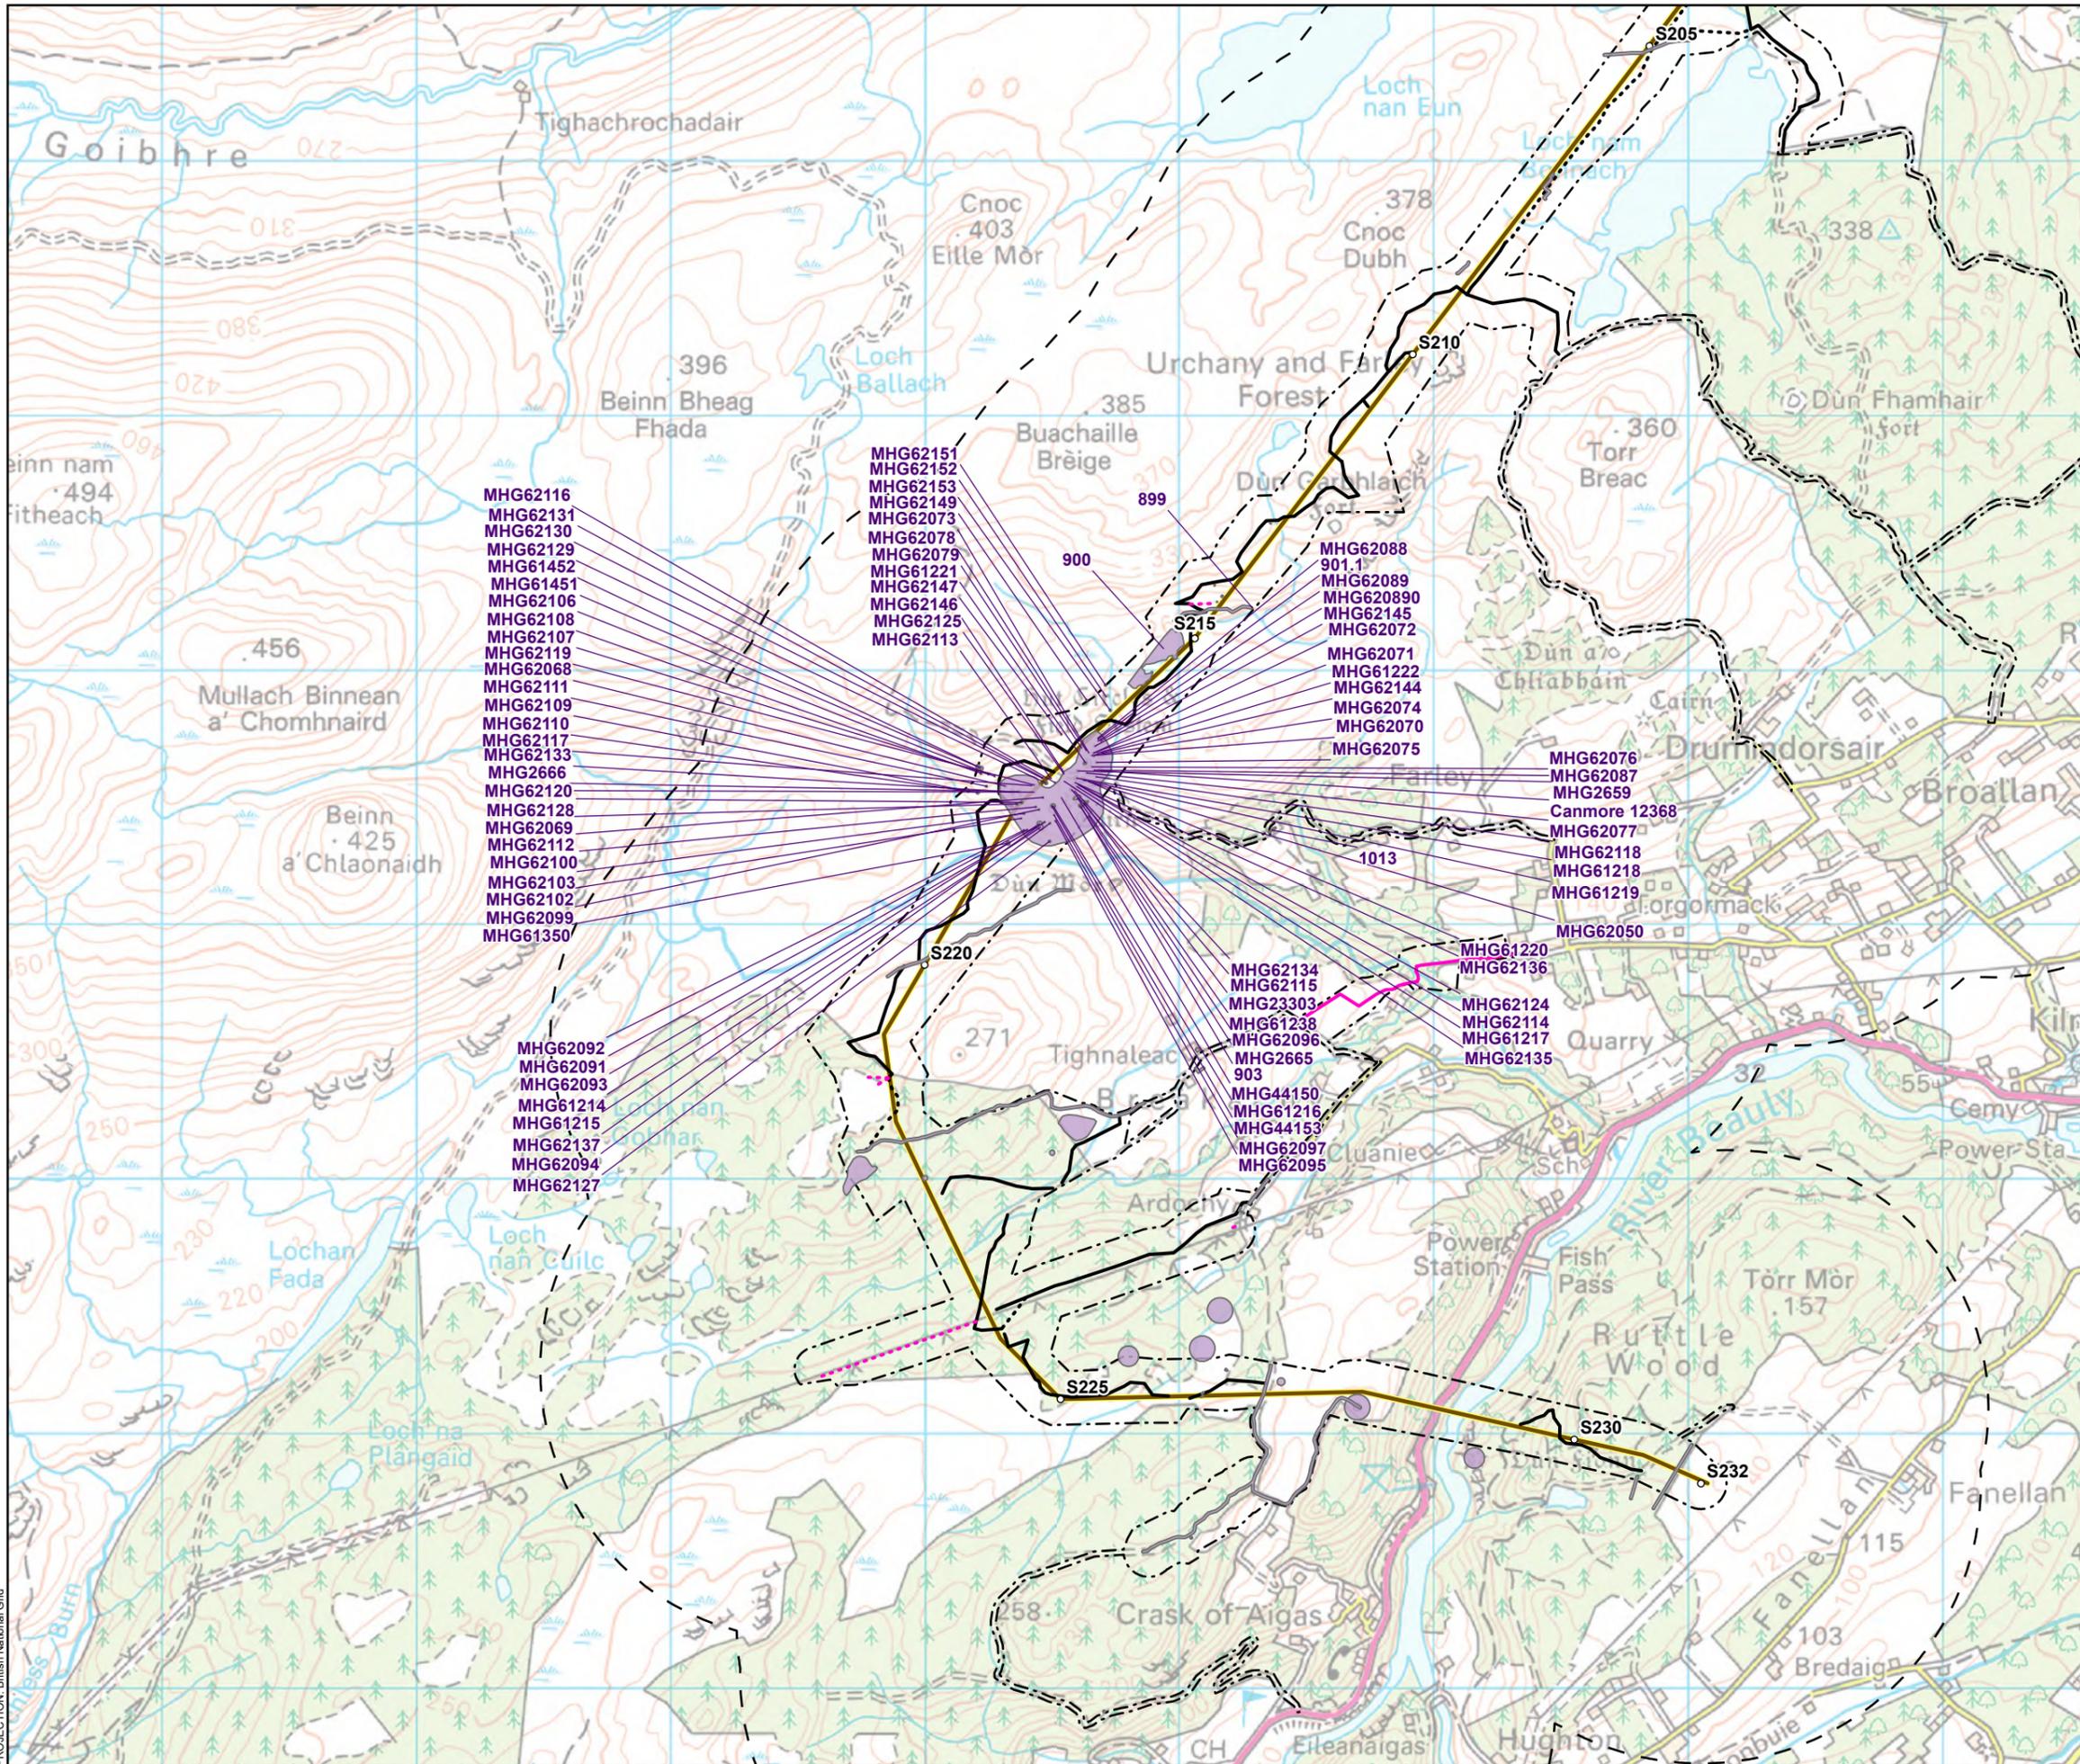

- Tower Location
- Alignment Section E
- - - Limit of Deviation (LoD)
- Temporary Access Track - Cut/Fill
- · · Temporary Access Track - Floating
- Permanent Access Track - Cut/Fill
- · · Permanent Access Track - Floating
- Alignment Section Break
- - - 1 km buffer of LoD
- Non-Designated Assets

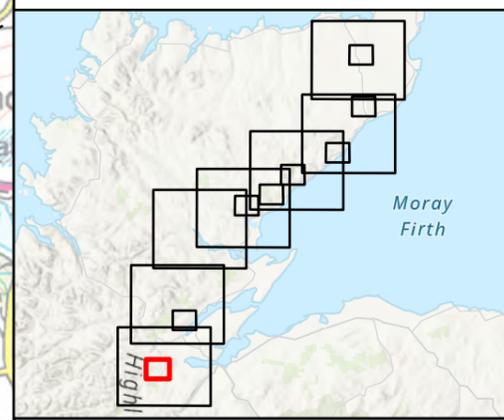

SCALE: See Scale Bar	VERSION: A02
SIZE: A3	DRAWN: BW
PROJECT: 0720281	CHECKED: LT
DATE: 05/08/2025	APPROVED: KG

Figure 12.4 - 7a
Spittal - Loch Buidhe - Beauly 400 kV OHL
Connection
Gazetteer Non Designated Assets

PROJECTION: British National Grid