



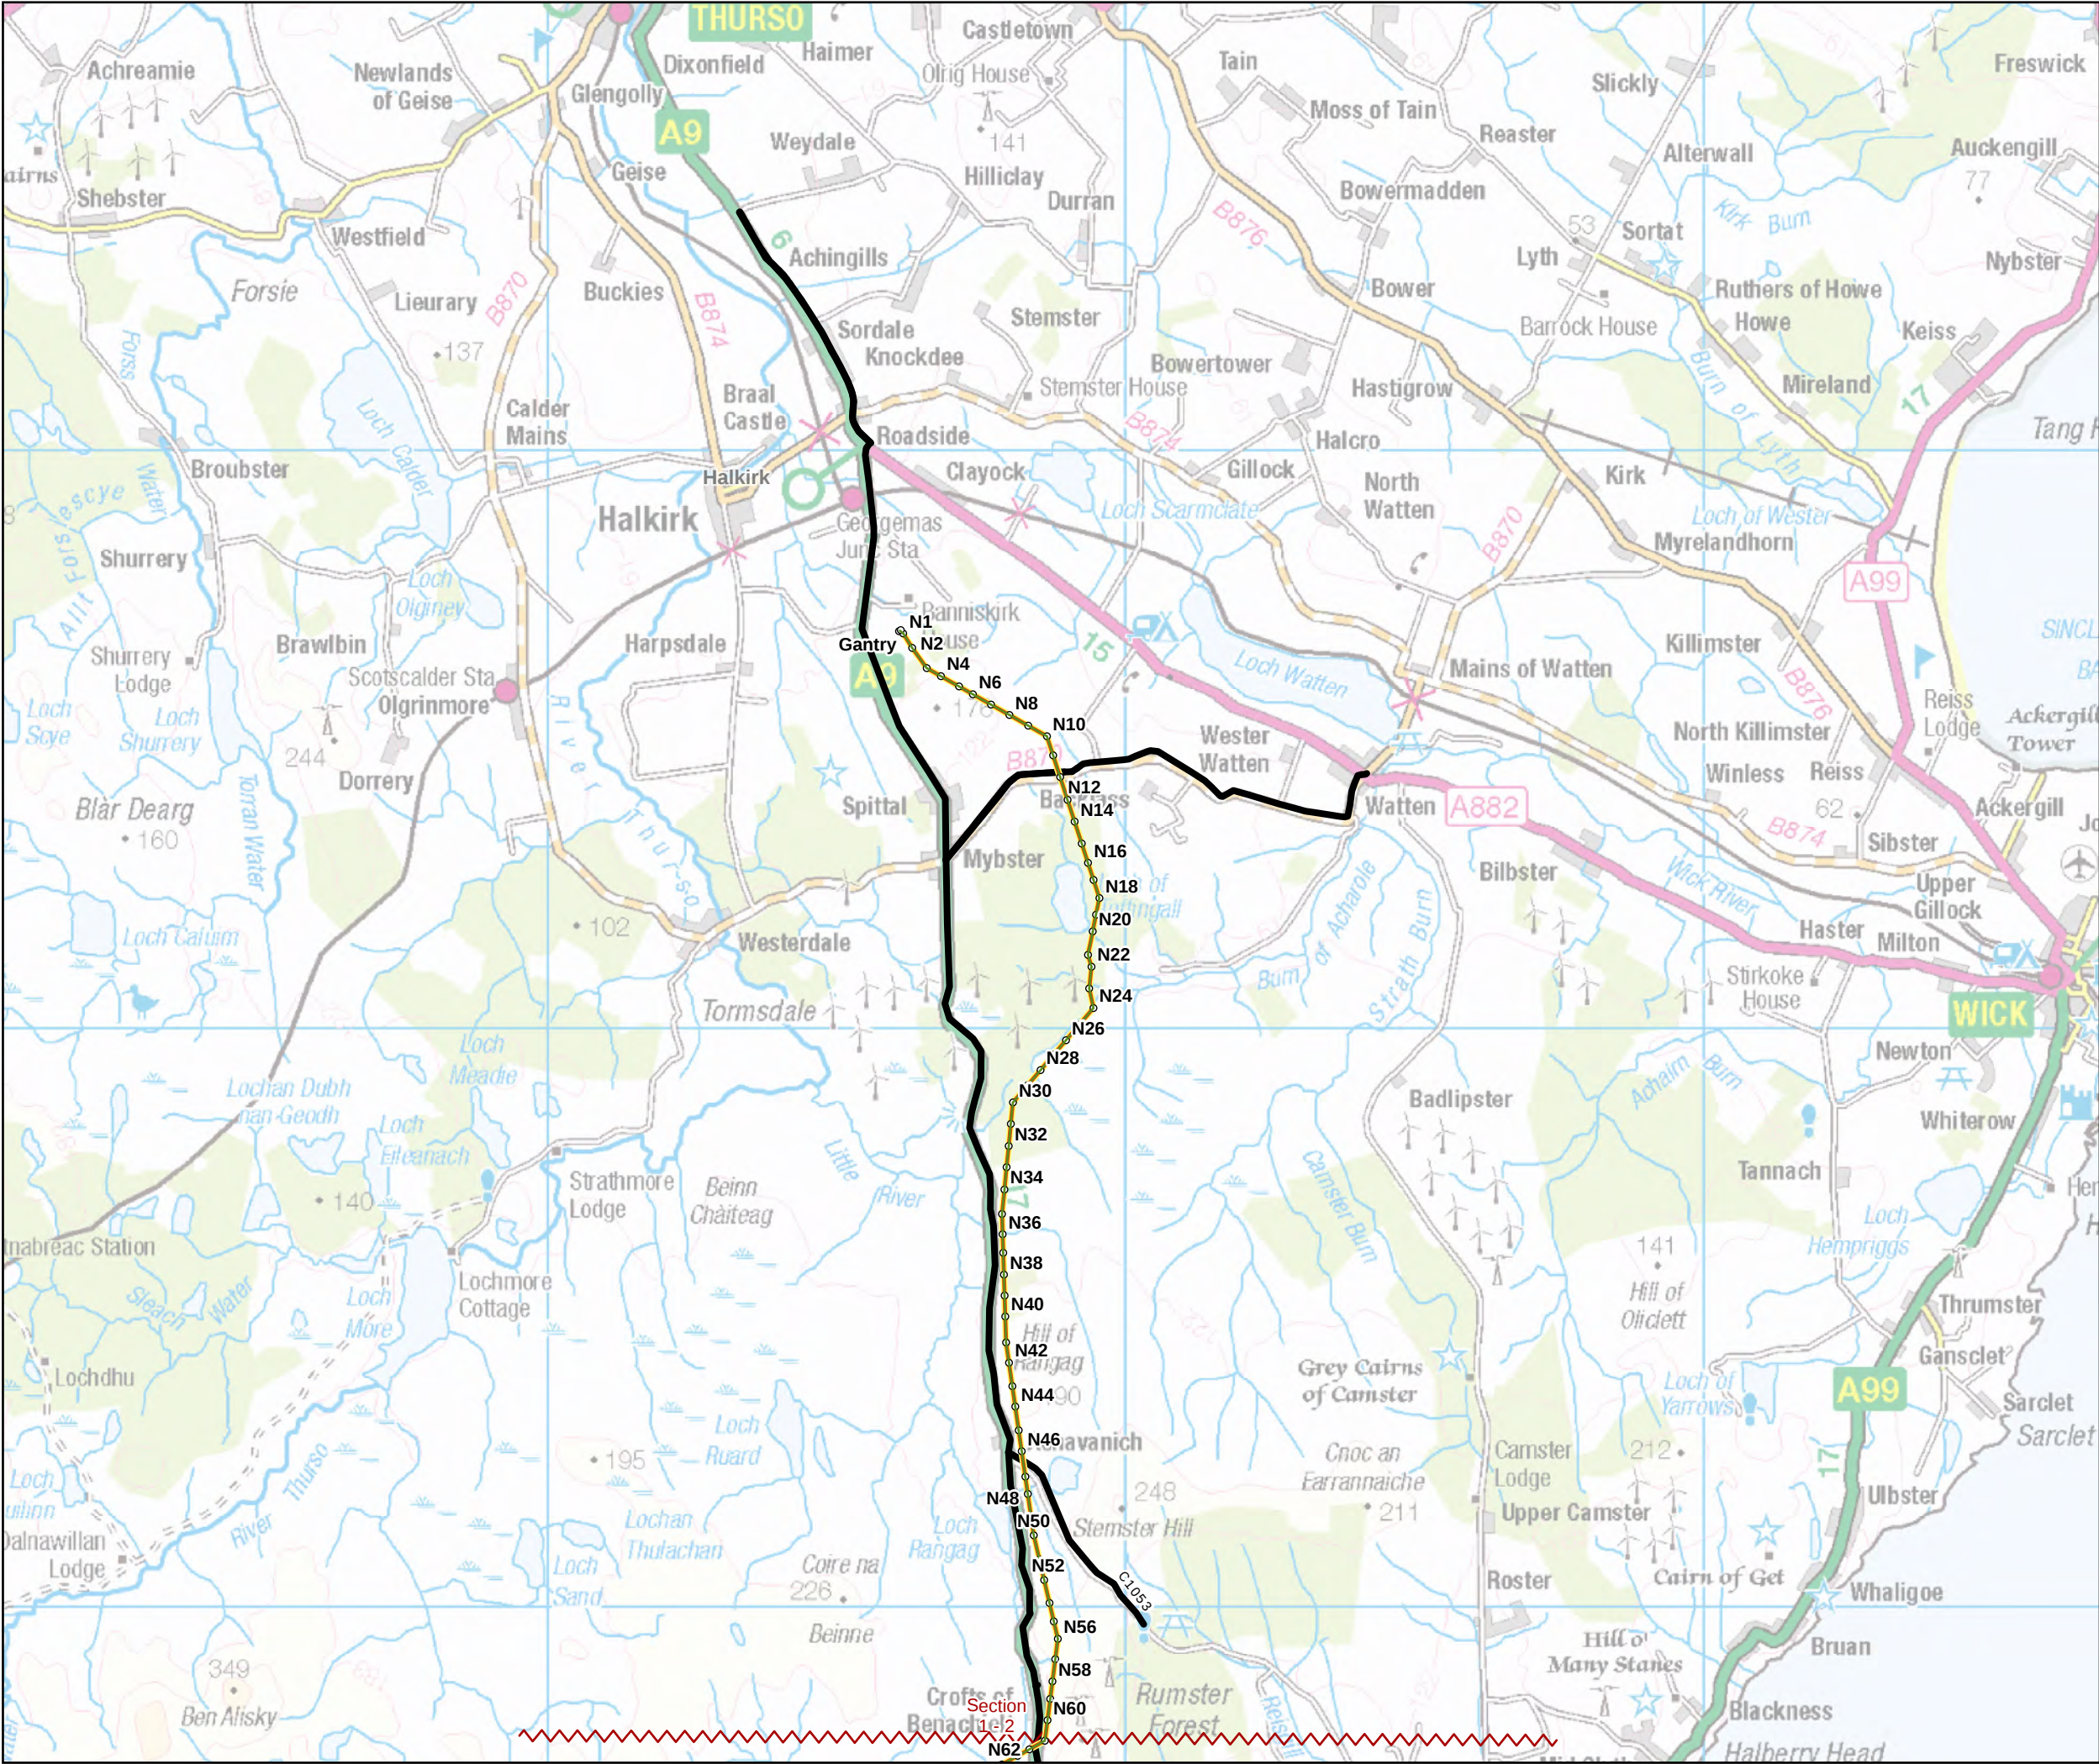

- Tower Location
- Alignment
- Alignment Section Break (Transport)
- Indicative Construction Delivery Route

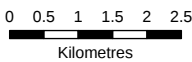


SCALE: See Scale Bar  
SIZE: A3  
PROJECT: 0720281  
DATE: 13/08/2025

VERSION: A02  
DRAWN: KC  
CHECKED: FO  
APPROVED: KG


**Figure 14.1 - 1**  
**Spittal - Loch Buidhe - Beaulieu 400 kV OHL**  
**Connection**  
**Study Area**





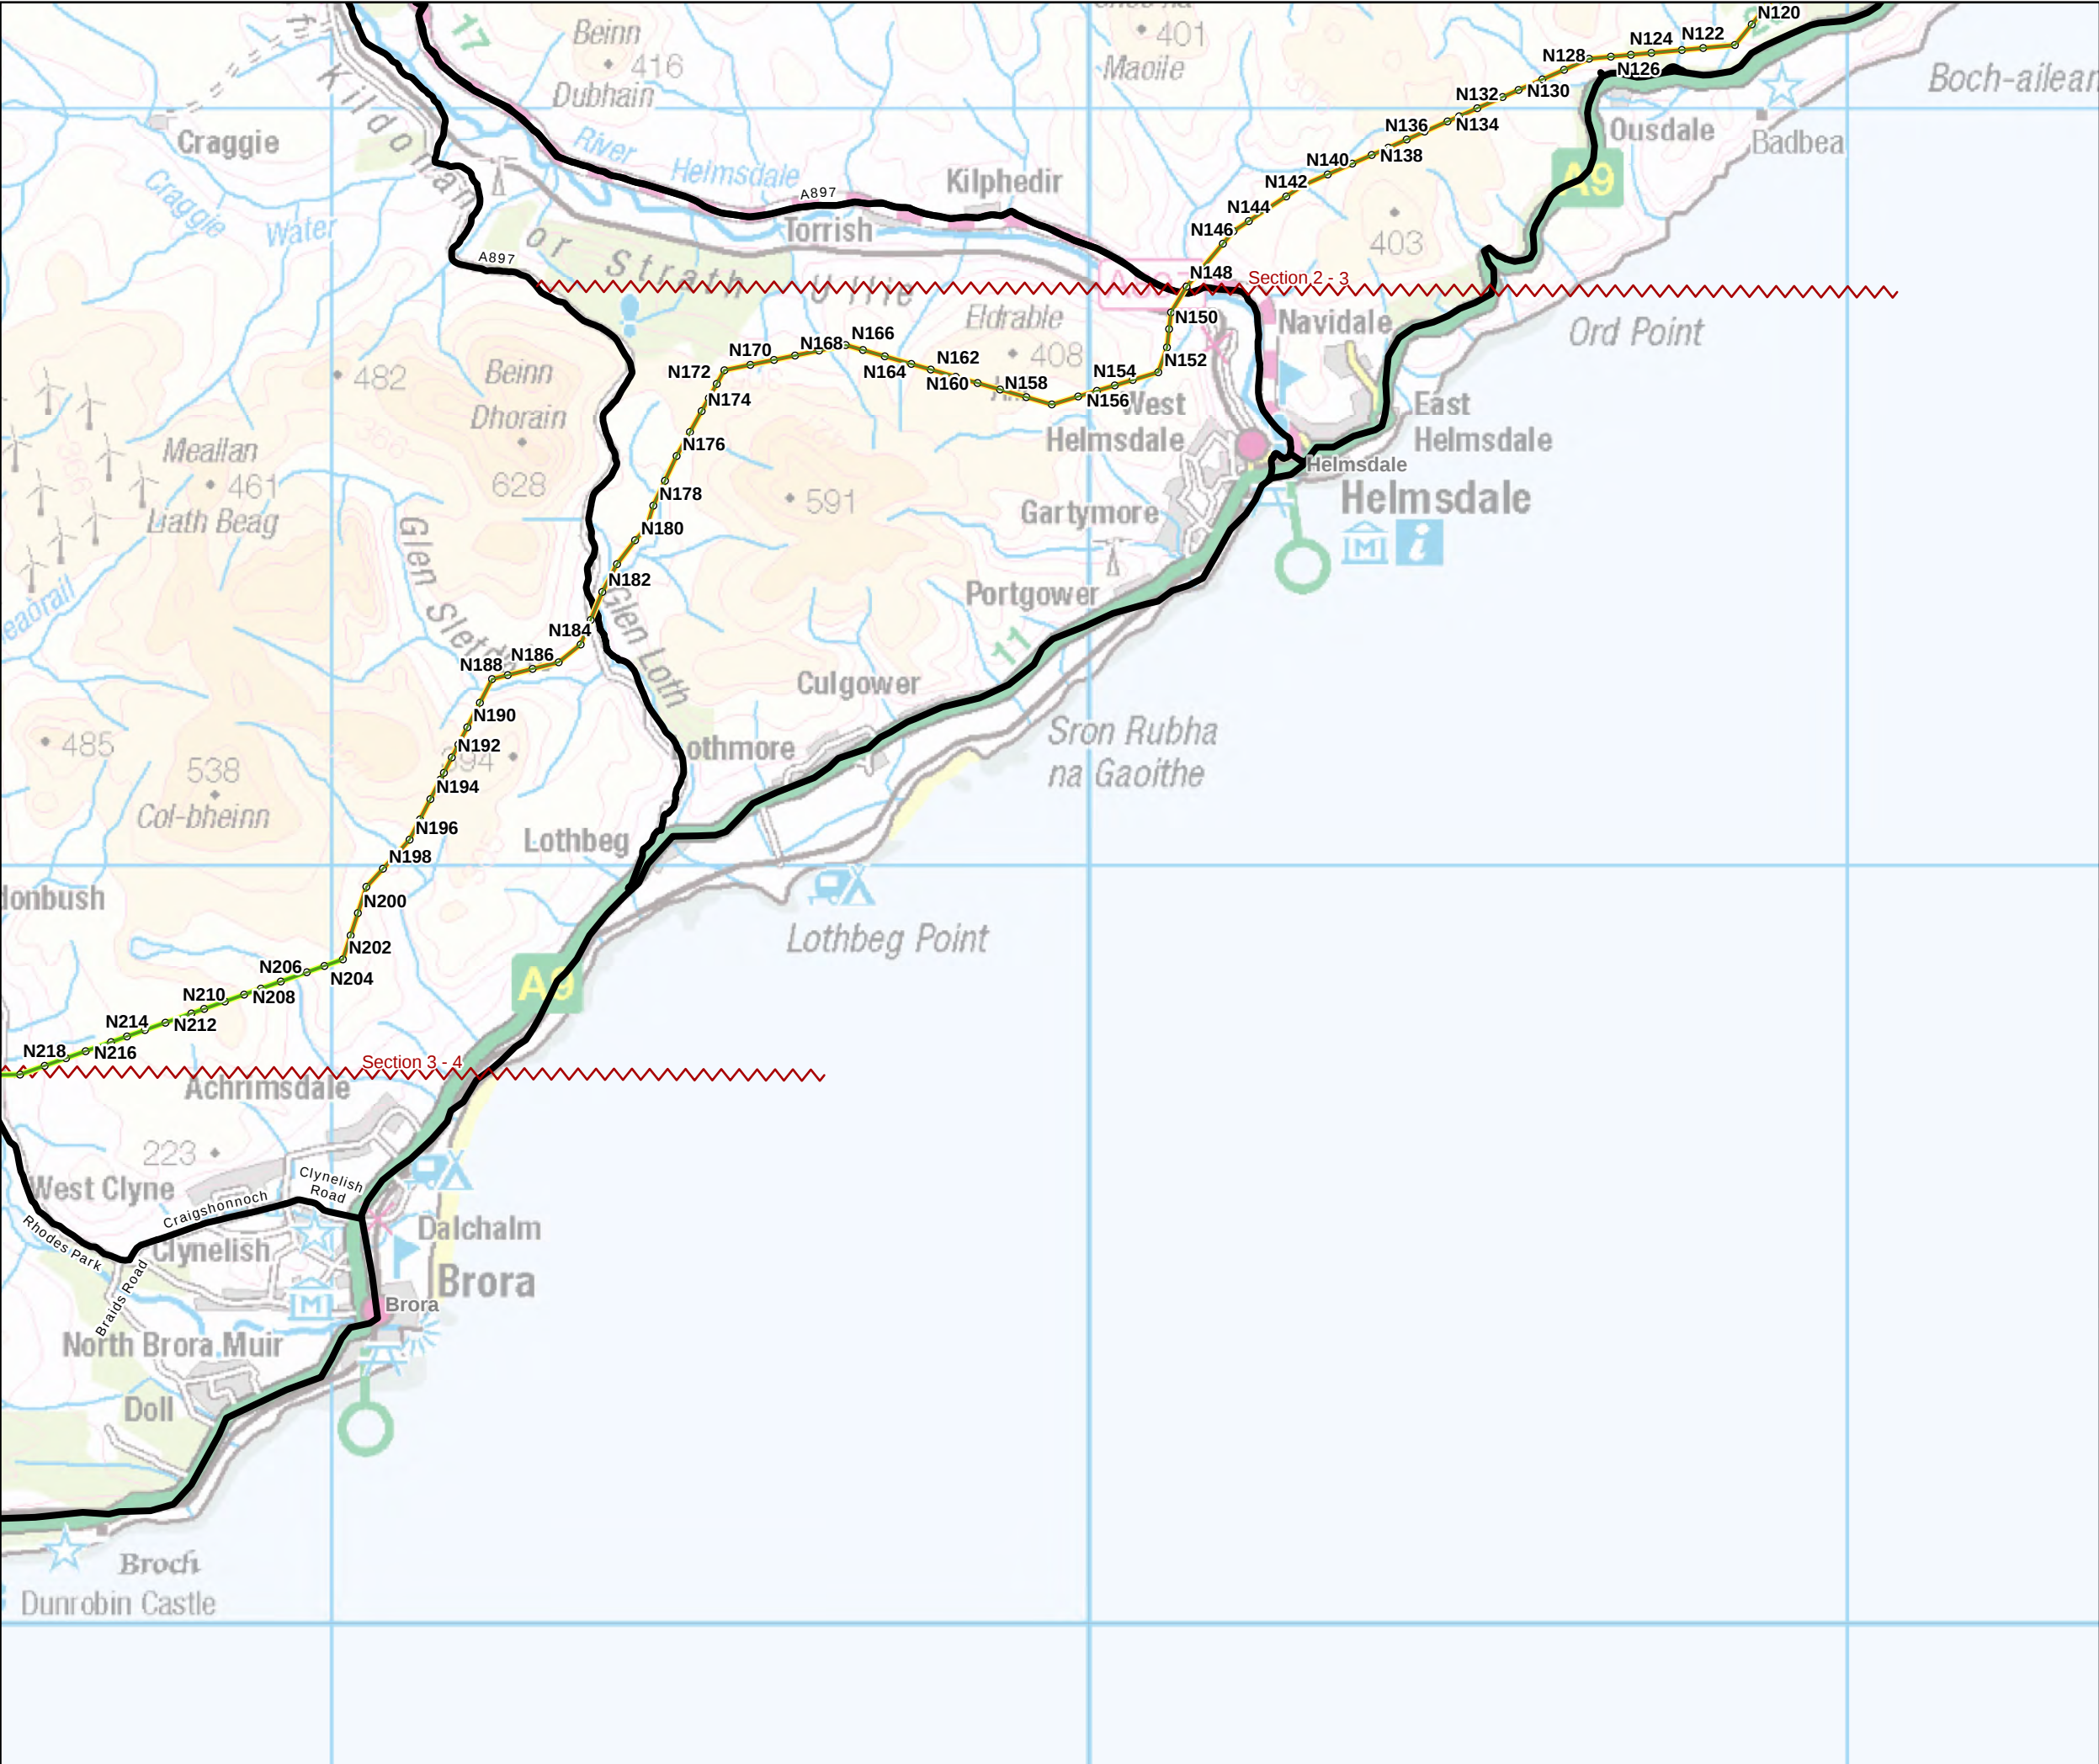

- Tower Location
- Alignment
- Alignment Section Break (Transport)
- Indicative Construction Delivery Route

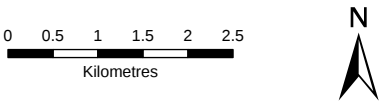


|                      |              |
|----------------------|--------------|
| SCALE: See Scale Bar | VERSION: A02 |
| SIZE: A3             | DRAWN: KC    |
| PROJECT: 0720281     | CHECKED: FO  |
| DATE: 13/08/2025     | APPROVED: KG |

**Figure 14.1 - 3**  
**Spittal - Loch Buidhe - Beauly 400 kV OHL**  
**Connection**  
**Study Area**








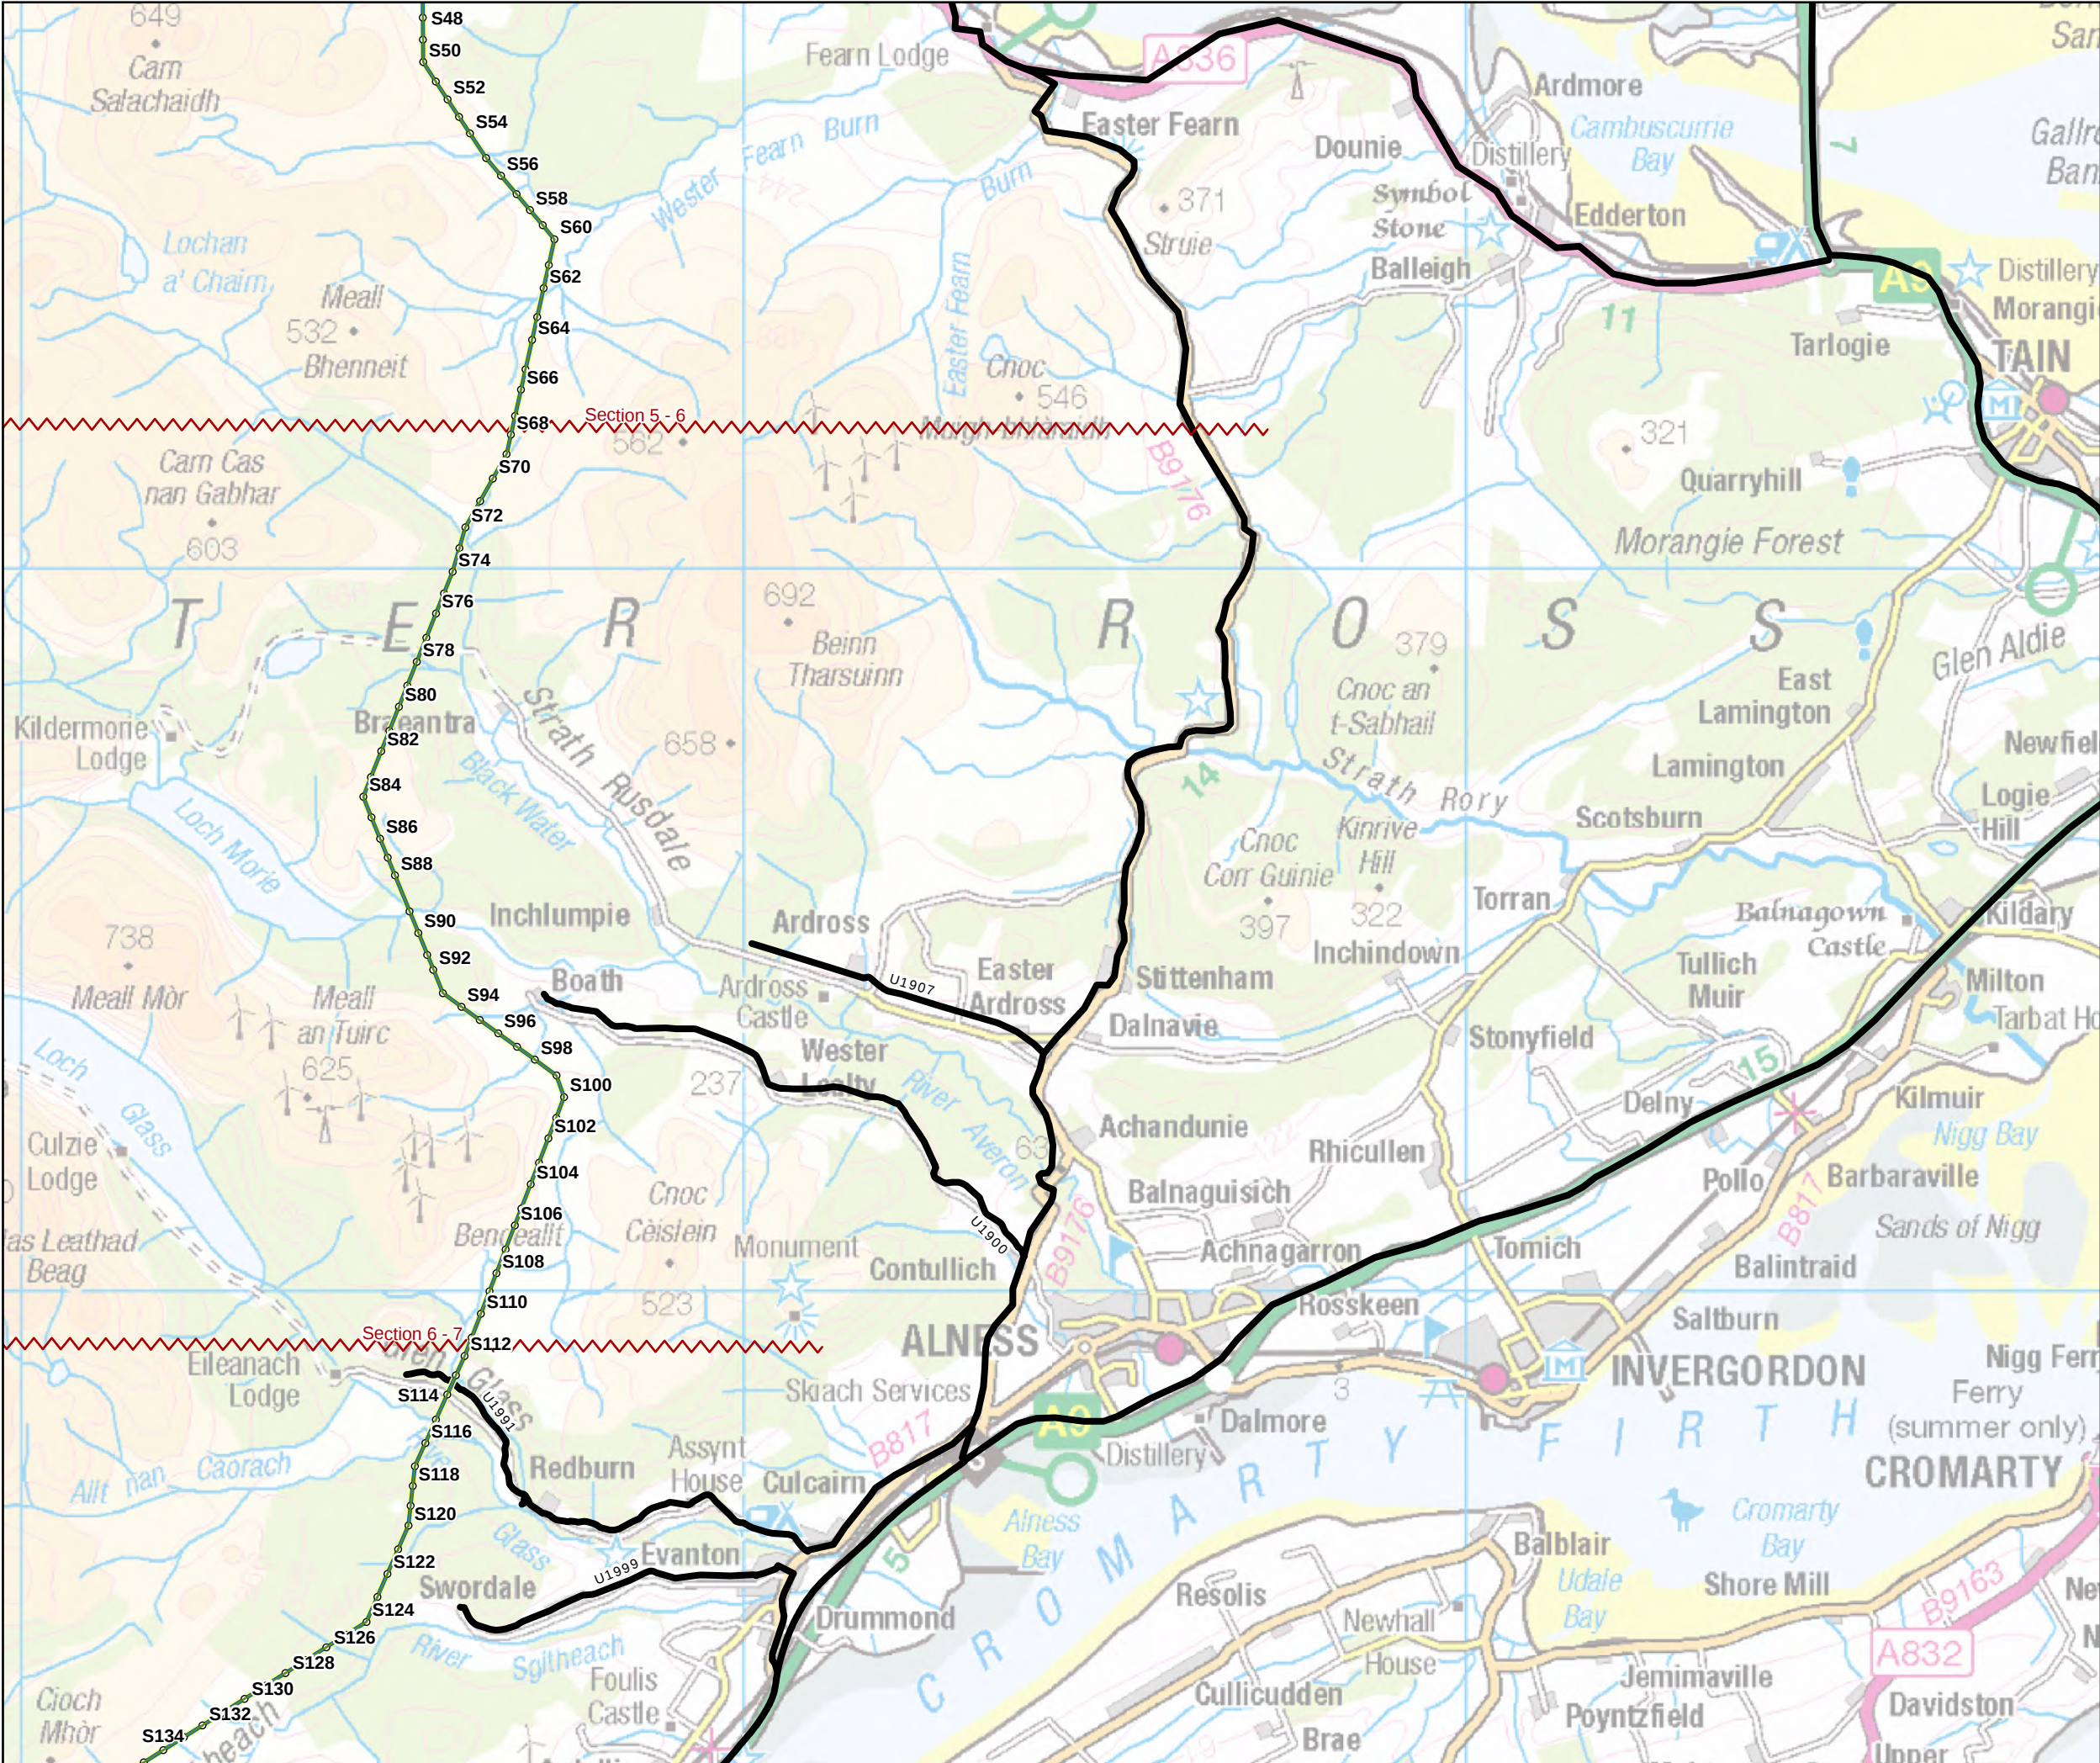


- Tower Location
- Alignment
- Alignment Section Break (Transport)
- Indicative Construction Delivery Route

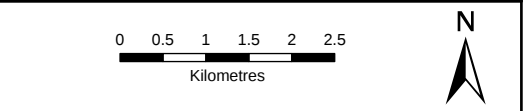


|                      |              |
|----------------------|--------------|
| SCALE: See Scale Bar | VERSION: A02 |
| SIZE: A3             | DRAWN: KC    |
| PROJECT: 0720281     | CHECKED: FO  |
| DATE: 13/08/2025     | APPROVED: KG |

**Figure 14.1 - 6**  
**Spittal - Loch Buidhe - Beauly 400 kV OHL**  
**Connection**  
**Study Area**

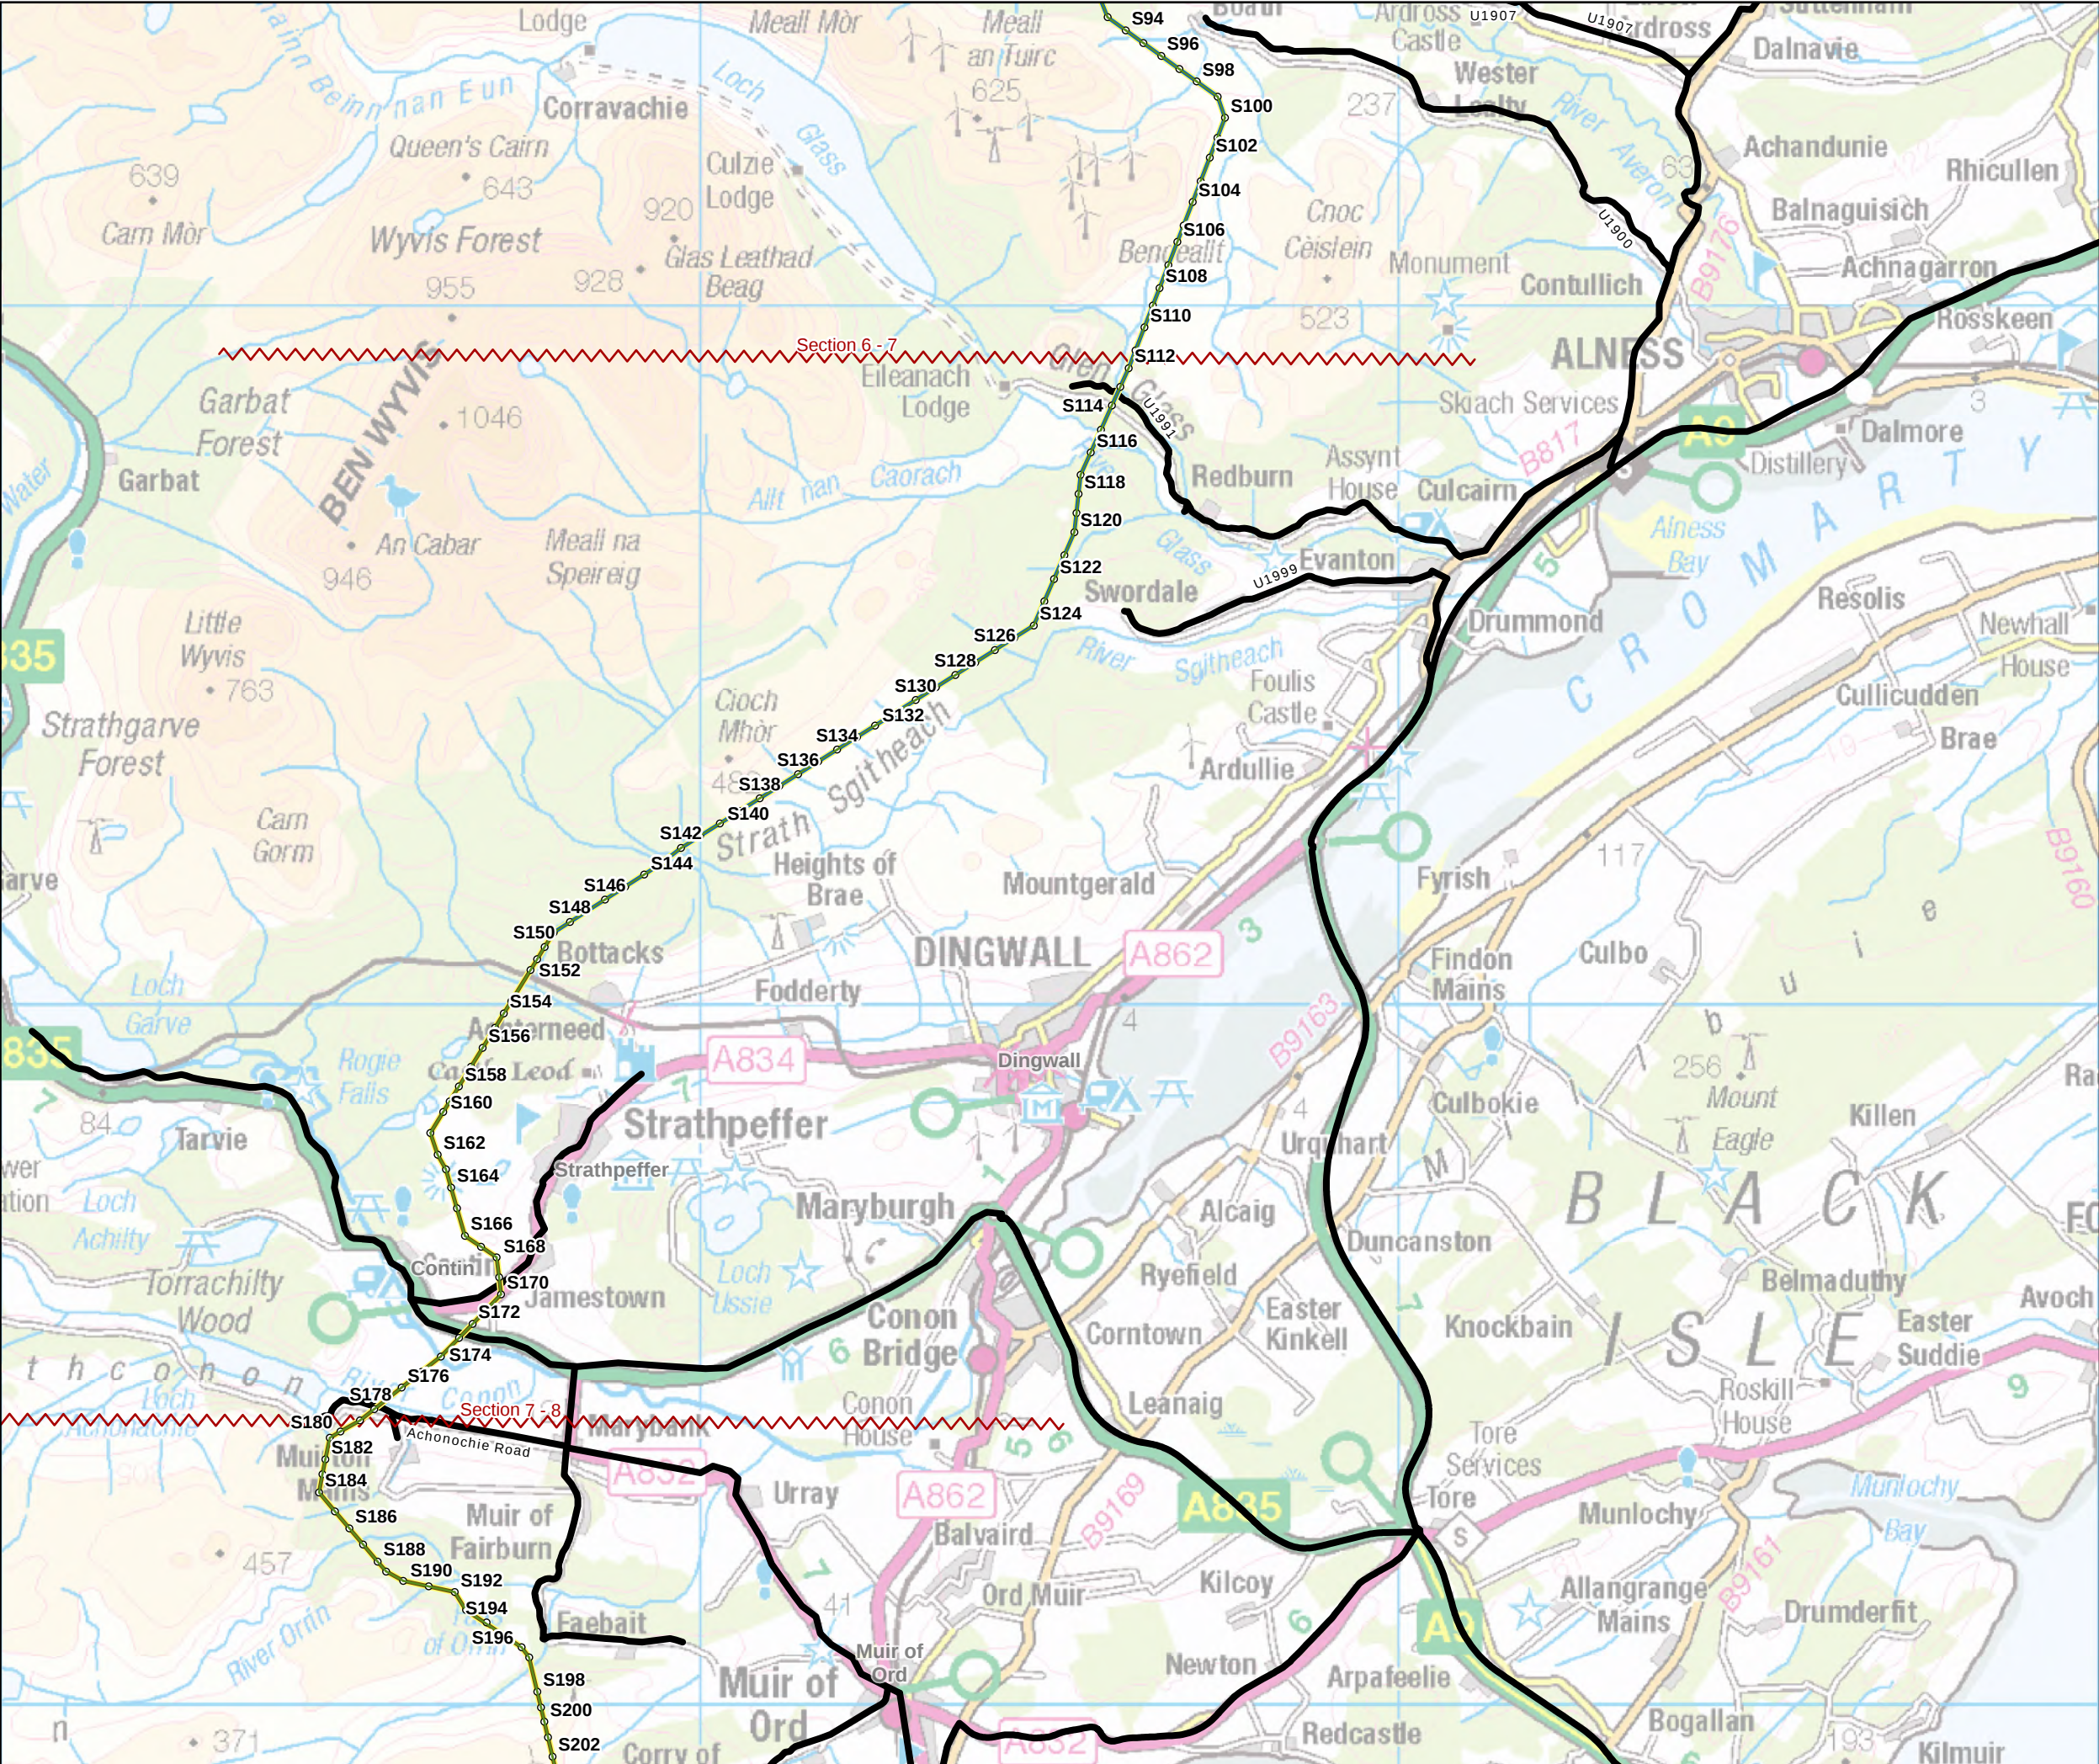


- Tower Location
- Alignment
- ~ Alignment Section Break (Transport)
- Indicative Construction Delivery Route

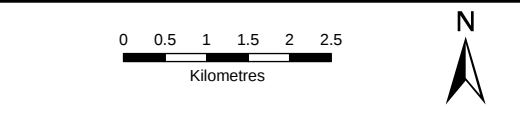


|                      |              |
|----------------------|--------------|
| SCALE: See Scale Bar | VERSION: A02 |
| SIZE: A3             | DRAWN: KC    |
| PROJECT: 0720281     | CHECKED: FO  |
| DATE: 13/08/2025     | APPROVED: KG |

**Figure 14.1 - 7**  
**Spittal - Loch Buidhe - Beaulieu 400 kV OHL**  
**Connection**  
**Study Area**

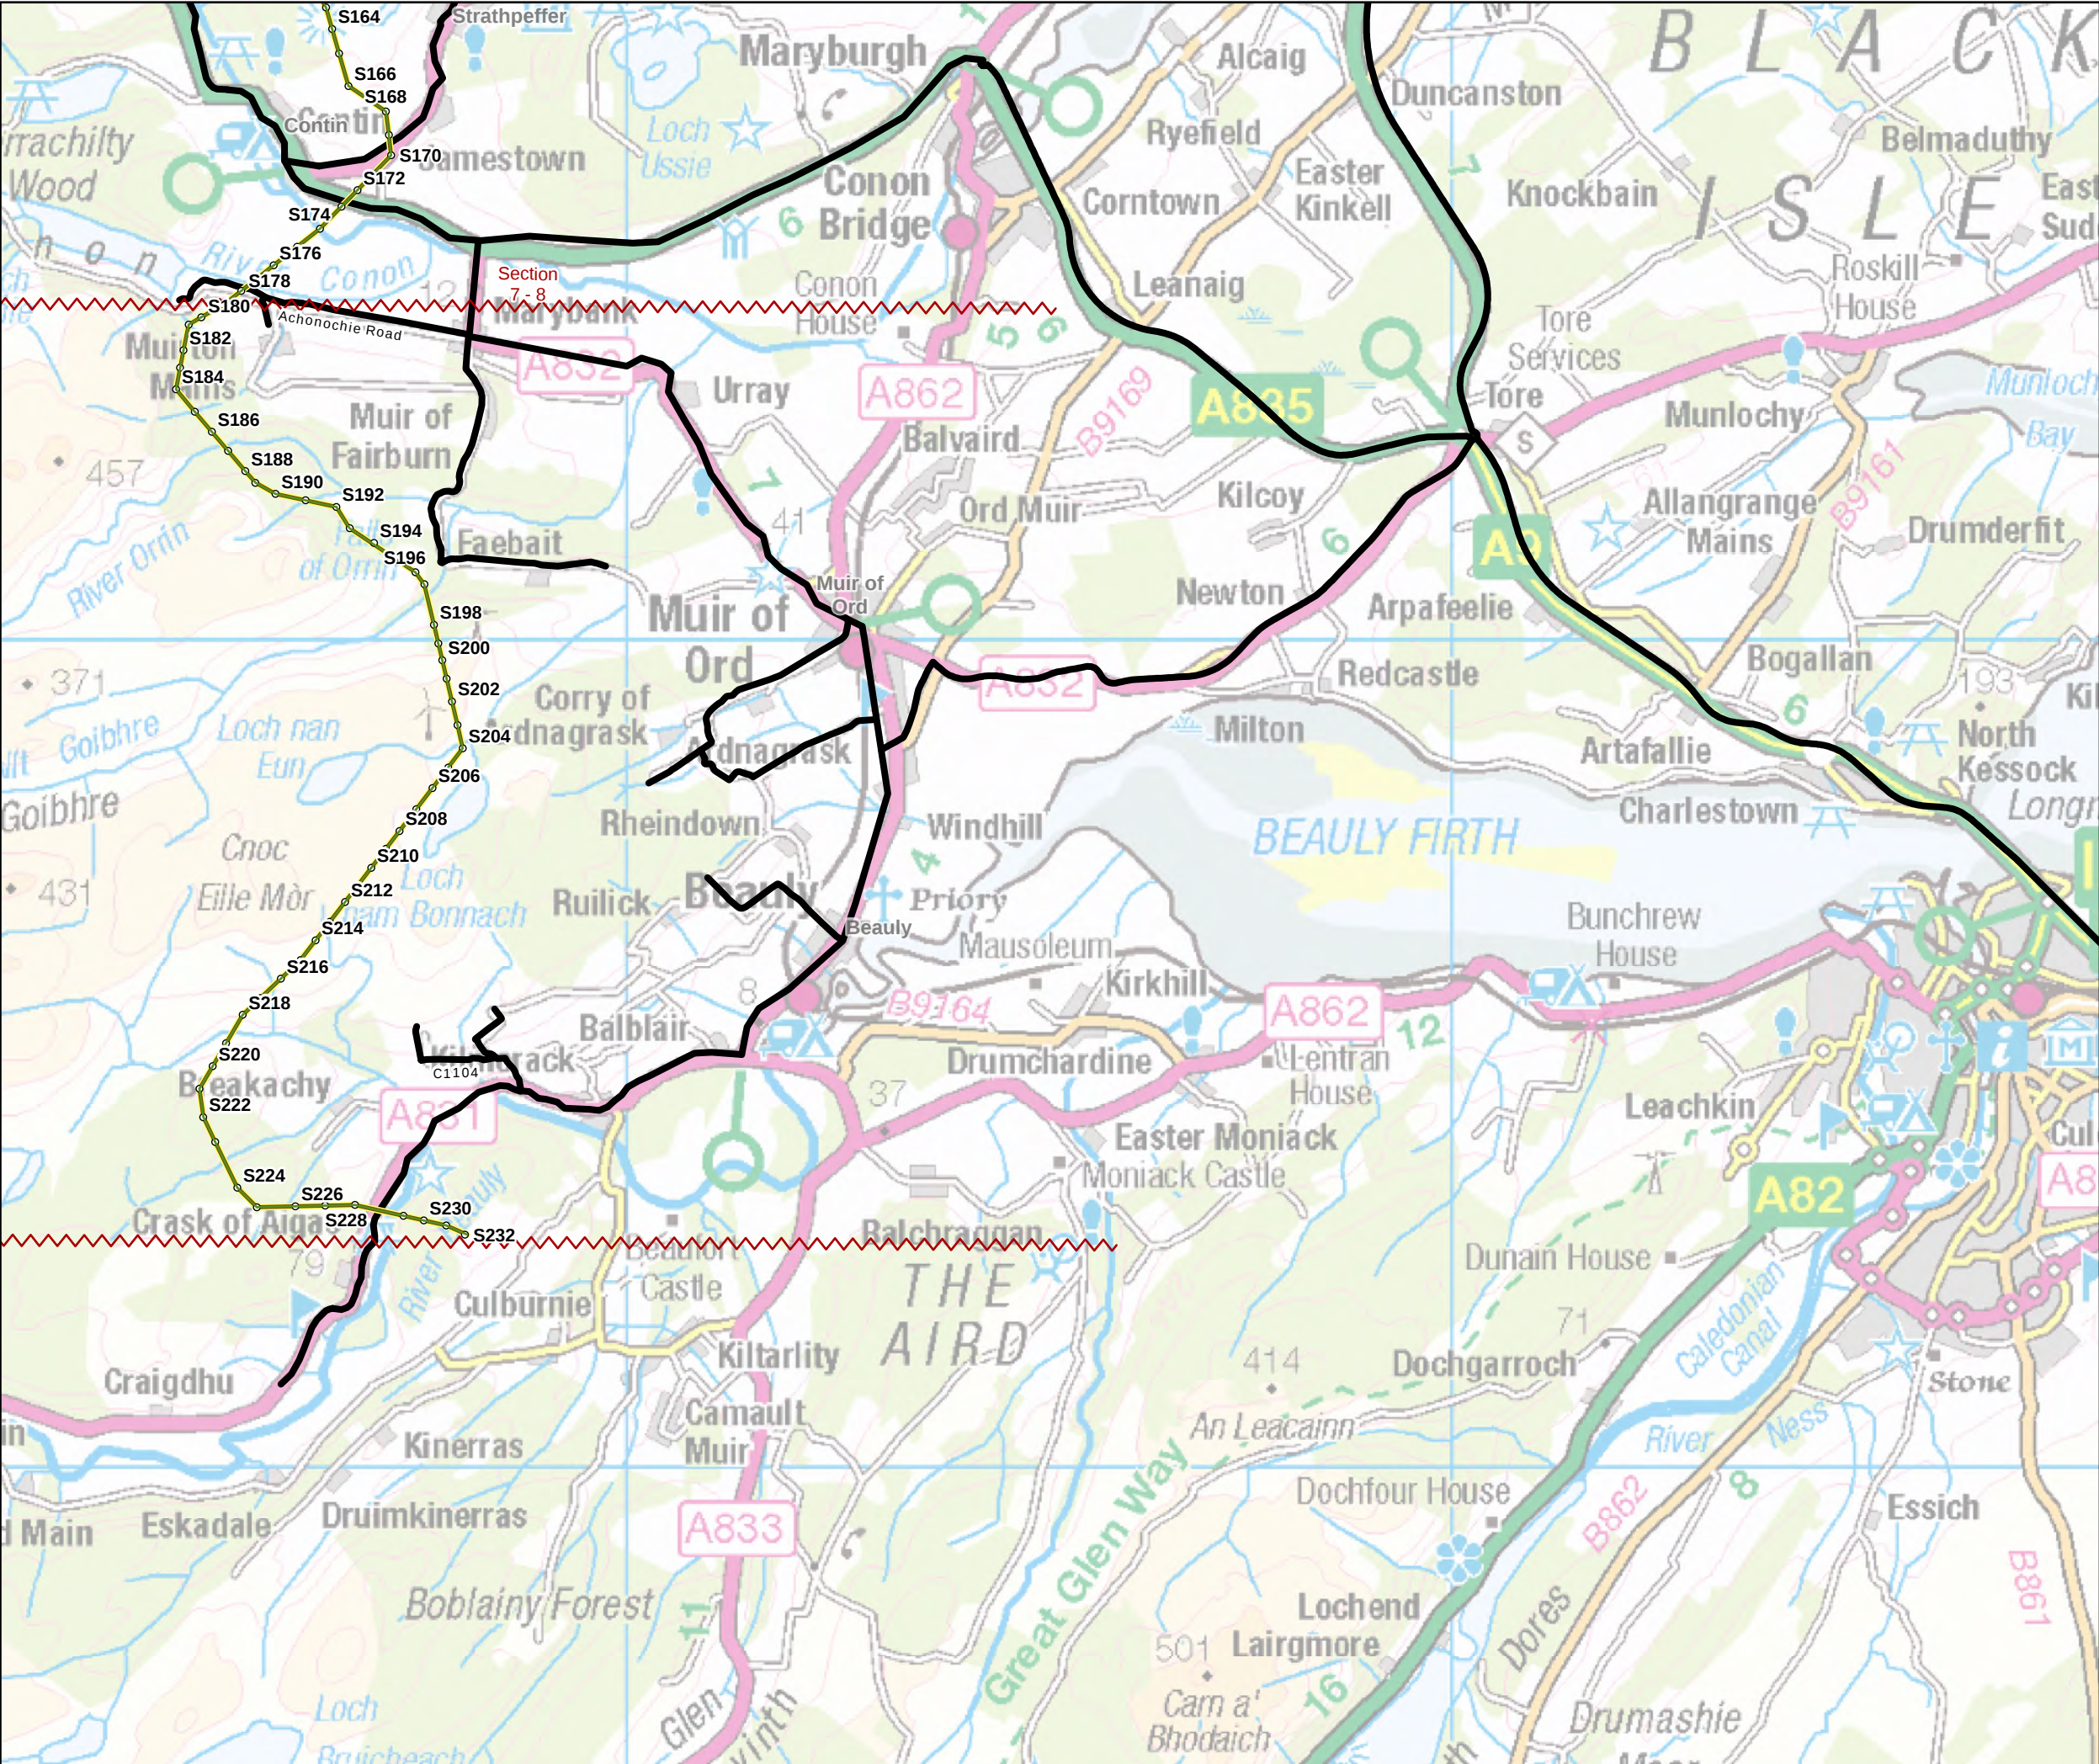

- Tower Location
- Alignment
- Alignment Section Break (Transport)
- Indicative Construction Delivery Route

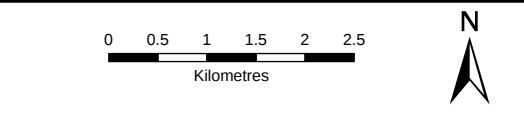

|                      |              |
|----------------------|--------------|
| SCALE: See Scale Bar | VERSION: A02 |
| SIZE: A3             | DRAWN: KC    |
| PROJECT: 0720281     | CHECKED: FO  |
| DATE: 13/08/2025     | APPROVED: KG |

**Figure 14.1 - 8**  
**Spittal - Loch Buidhe - Beaulieu 400 kV OHL**  
**Connection**  
**Study Area**