


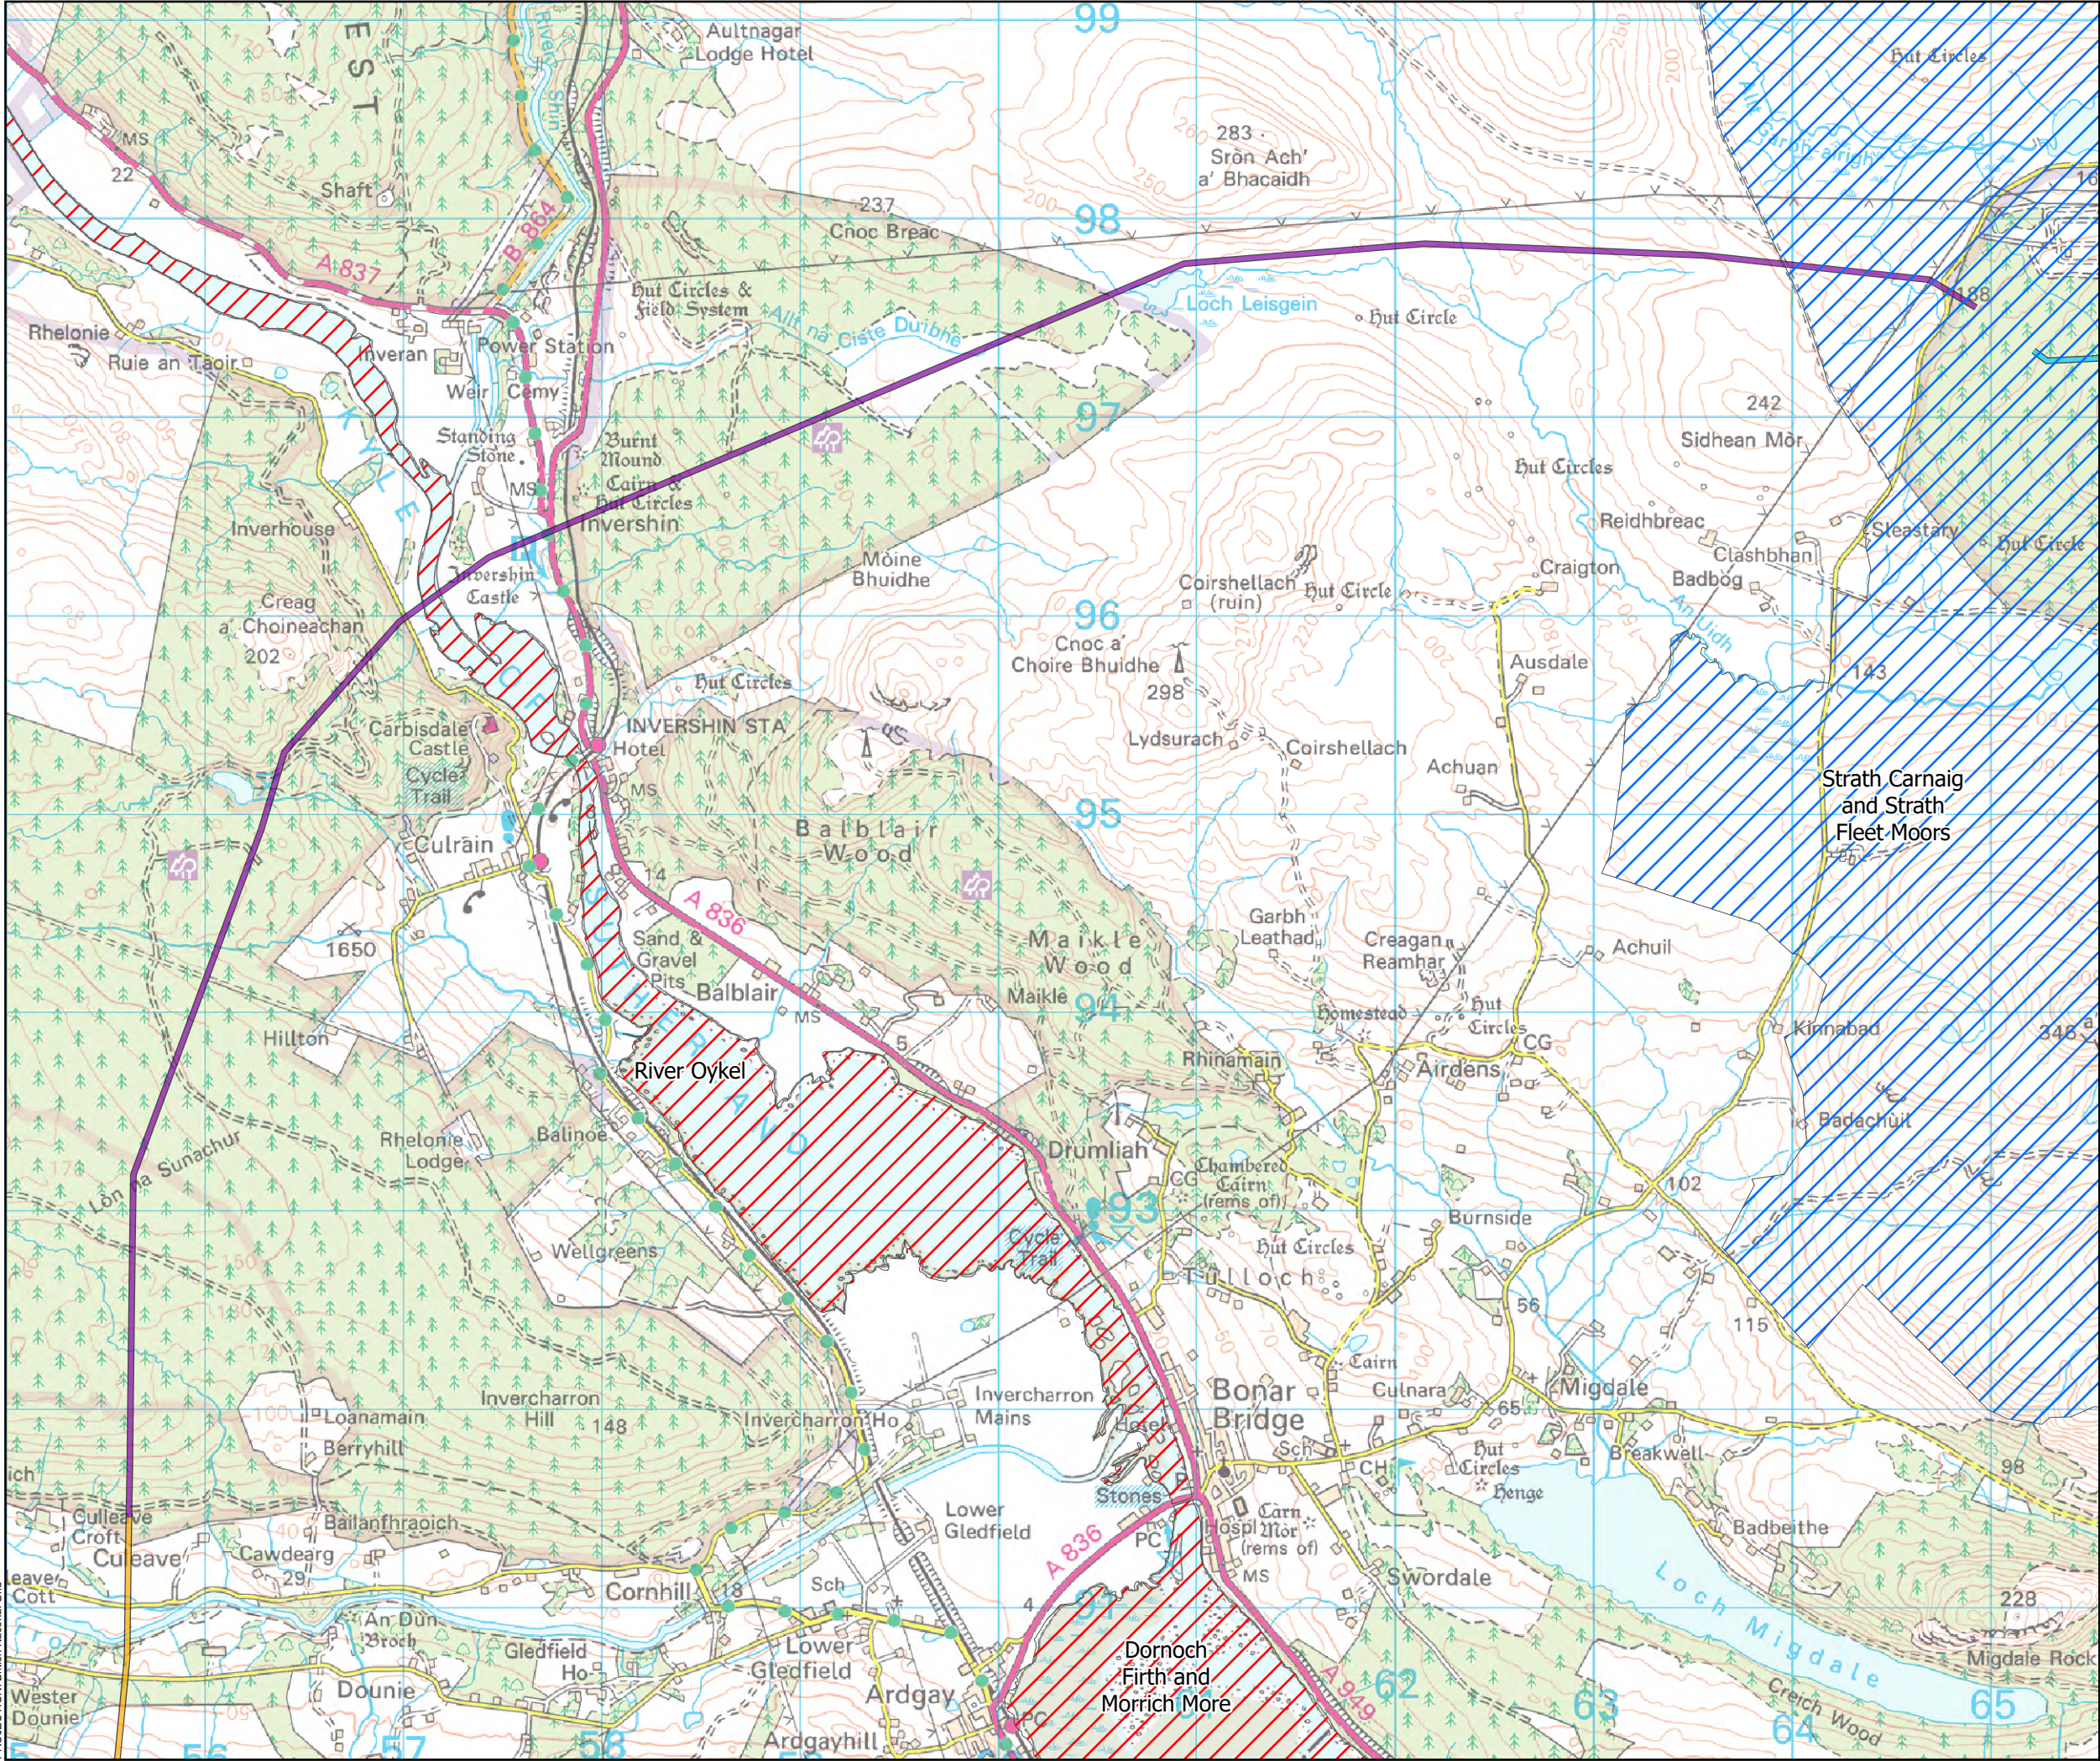

Alignment Section


- Section B
- Section C
- Section D
- Special Protection Area (SPA)
- Special Area of Conservation (SAC)

0 1 Kilometers

N

SCALE: See Scale Bar	VERSION: A02
SIZE: A3	DRAWN: WB
PROJECT: 0720281	CHECKED: PW
DATE: 30/06/2025	APPROVED: KG

Spittal - Loch Buidhe - Beaulieu 400kV Connection
Figure 2
HRA Constraints: Section C

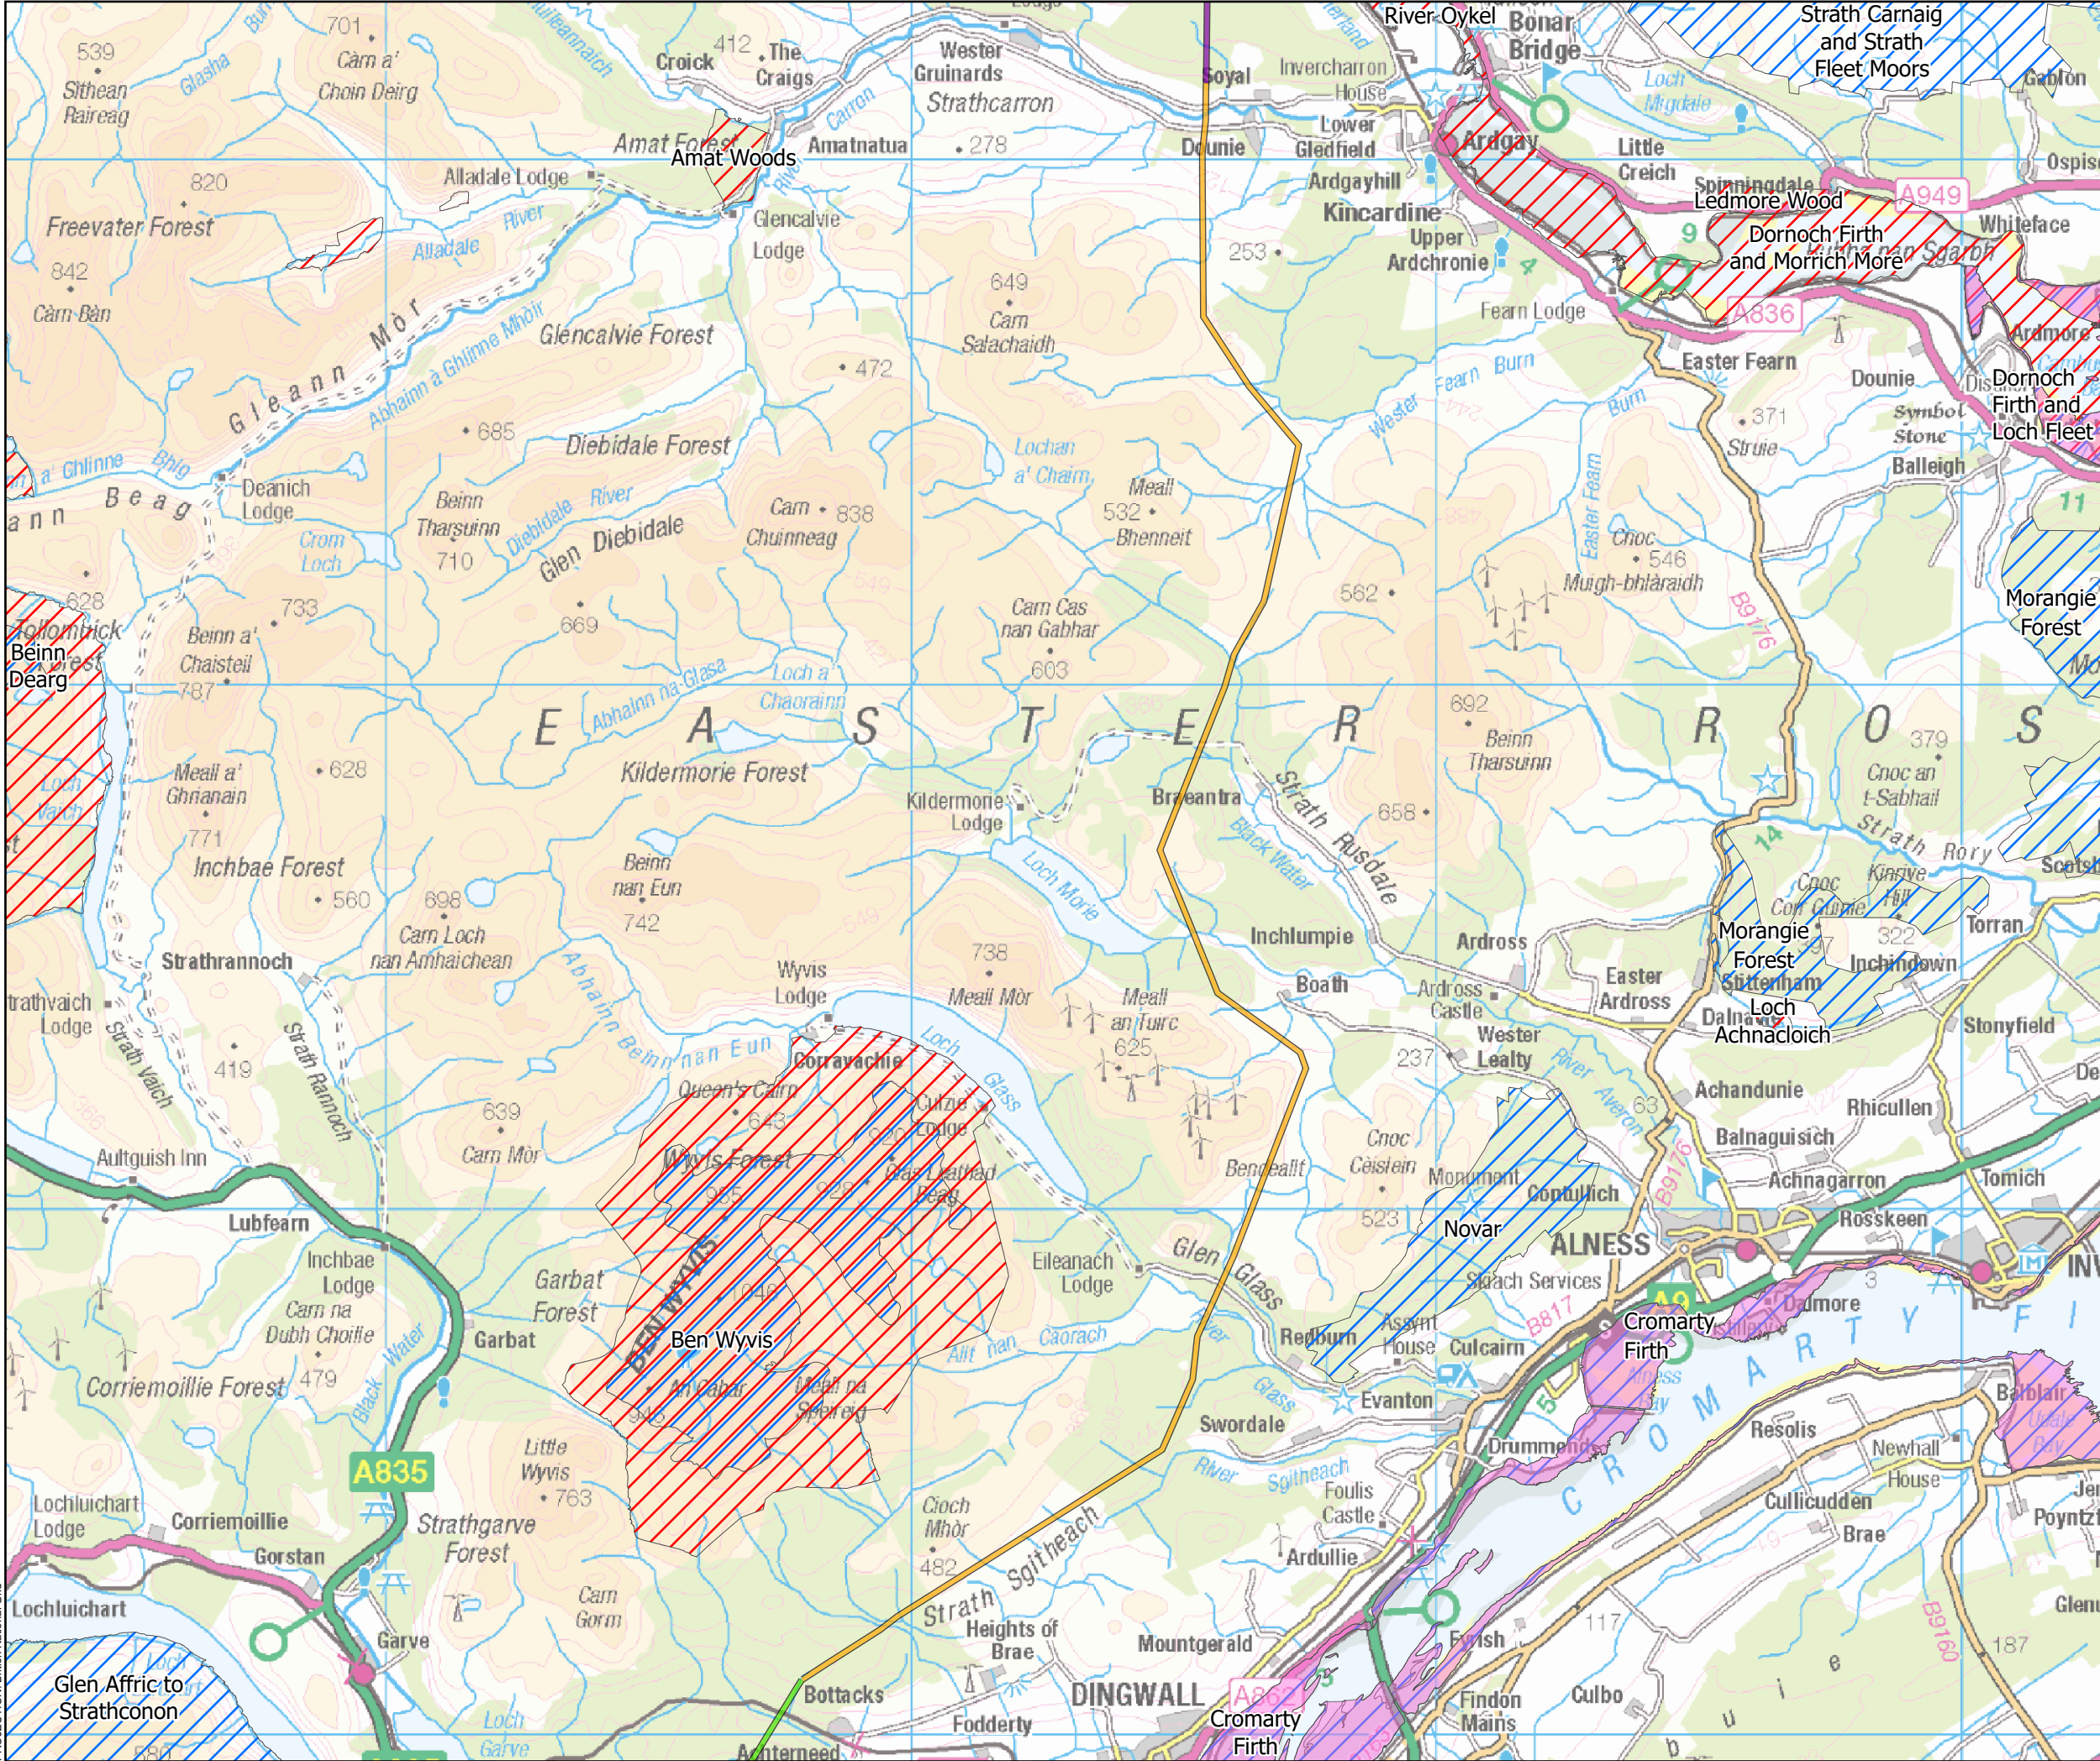

Alignment Section


- Section C
- Section D
- Section E
- Ramsar
- Special Protection Area (SPA)
- Special Area of Conservation (SAC)

0 1 2 3
Kilometers

N

SCALE: See Scale Bar	VERSION: A02
SIZE: A3	DRAWN: WB
PROJECT: 0720281	CHECKED: PW
DATE: 30/06/2025	APPROVED: KG

Spittal - Loch Buidhe - Beaulay 400kV Connection
Figure 2
HRA Constraints: Section D

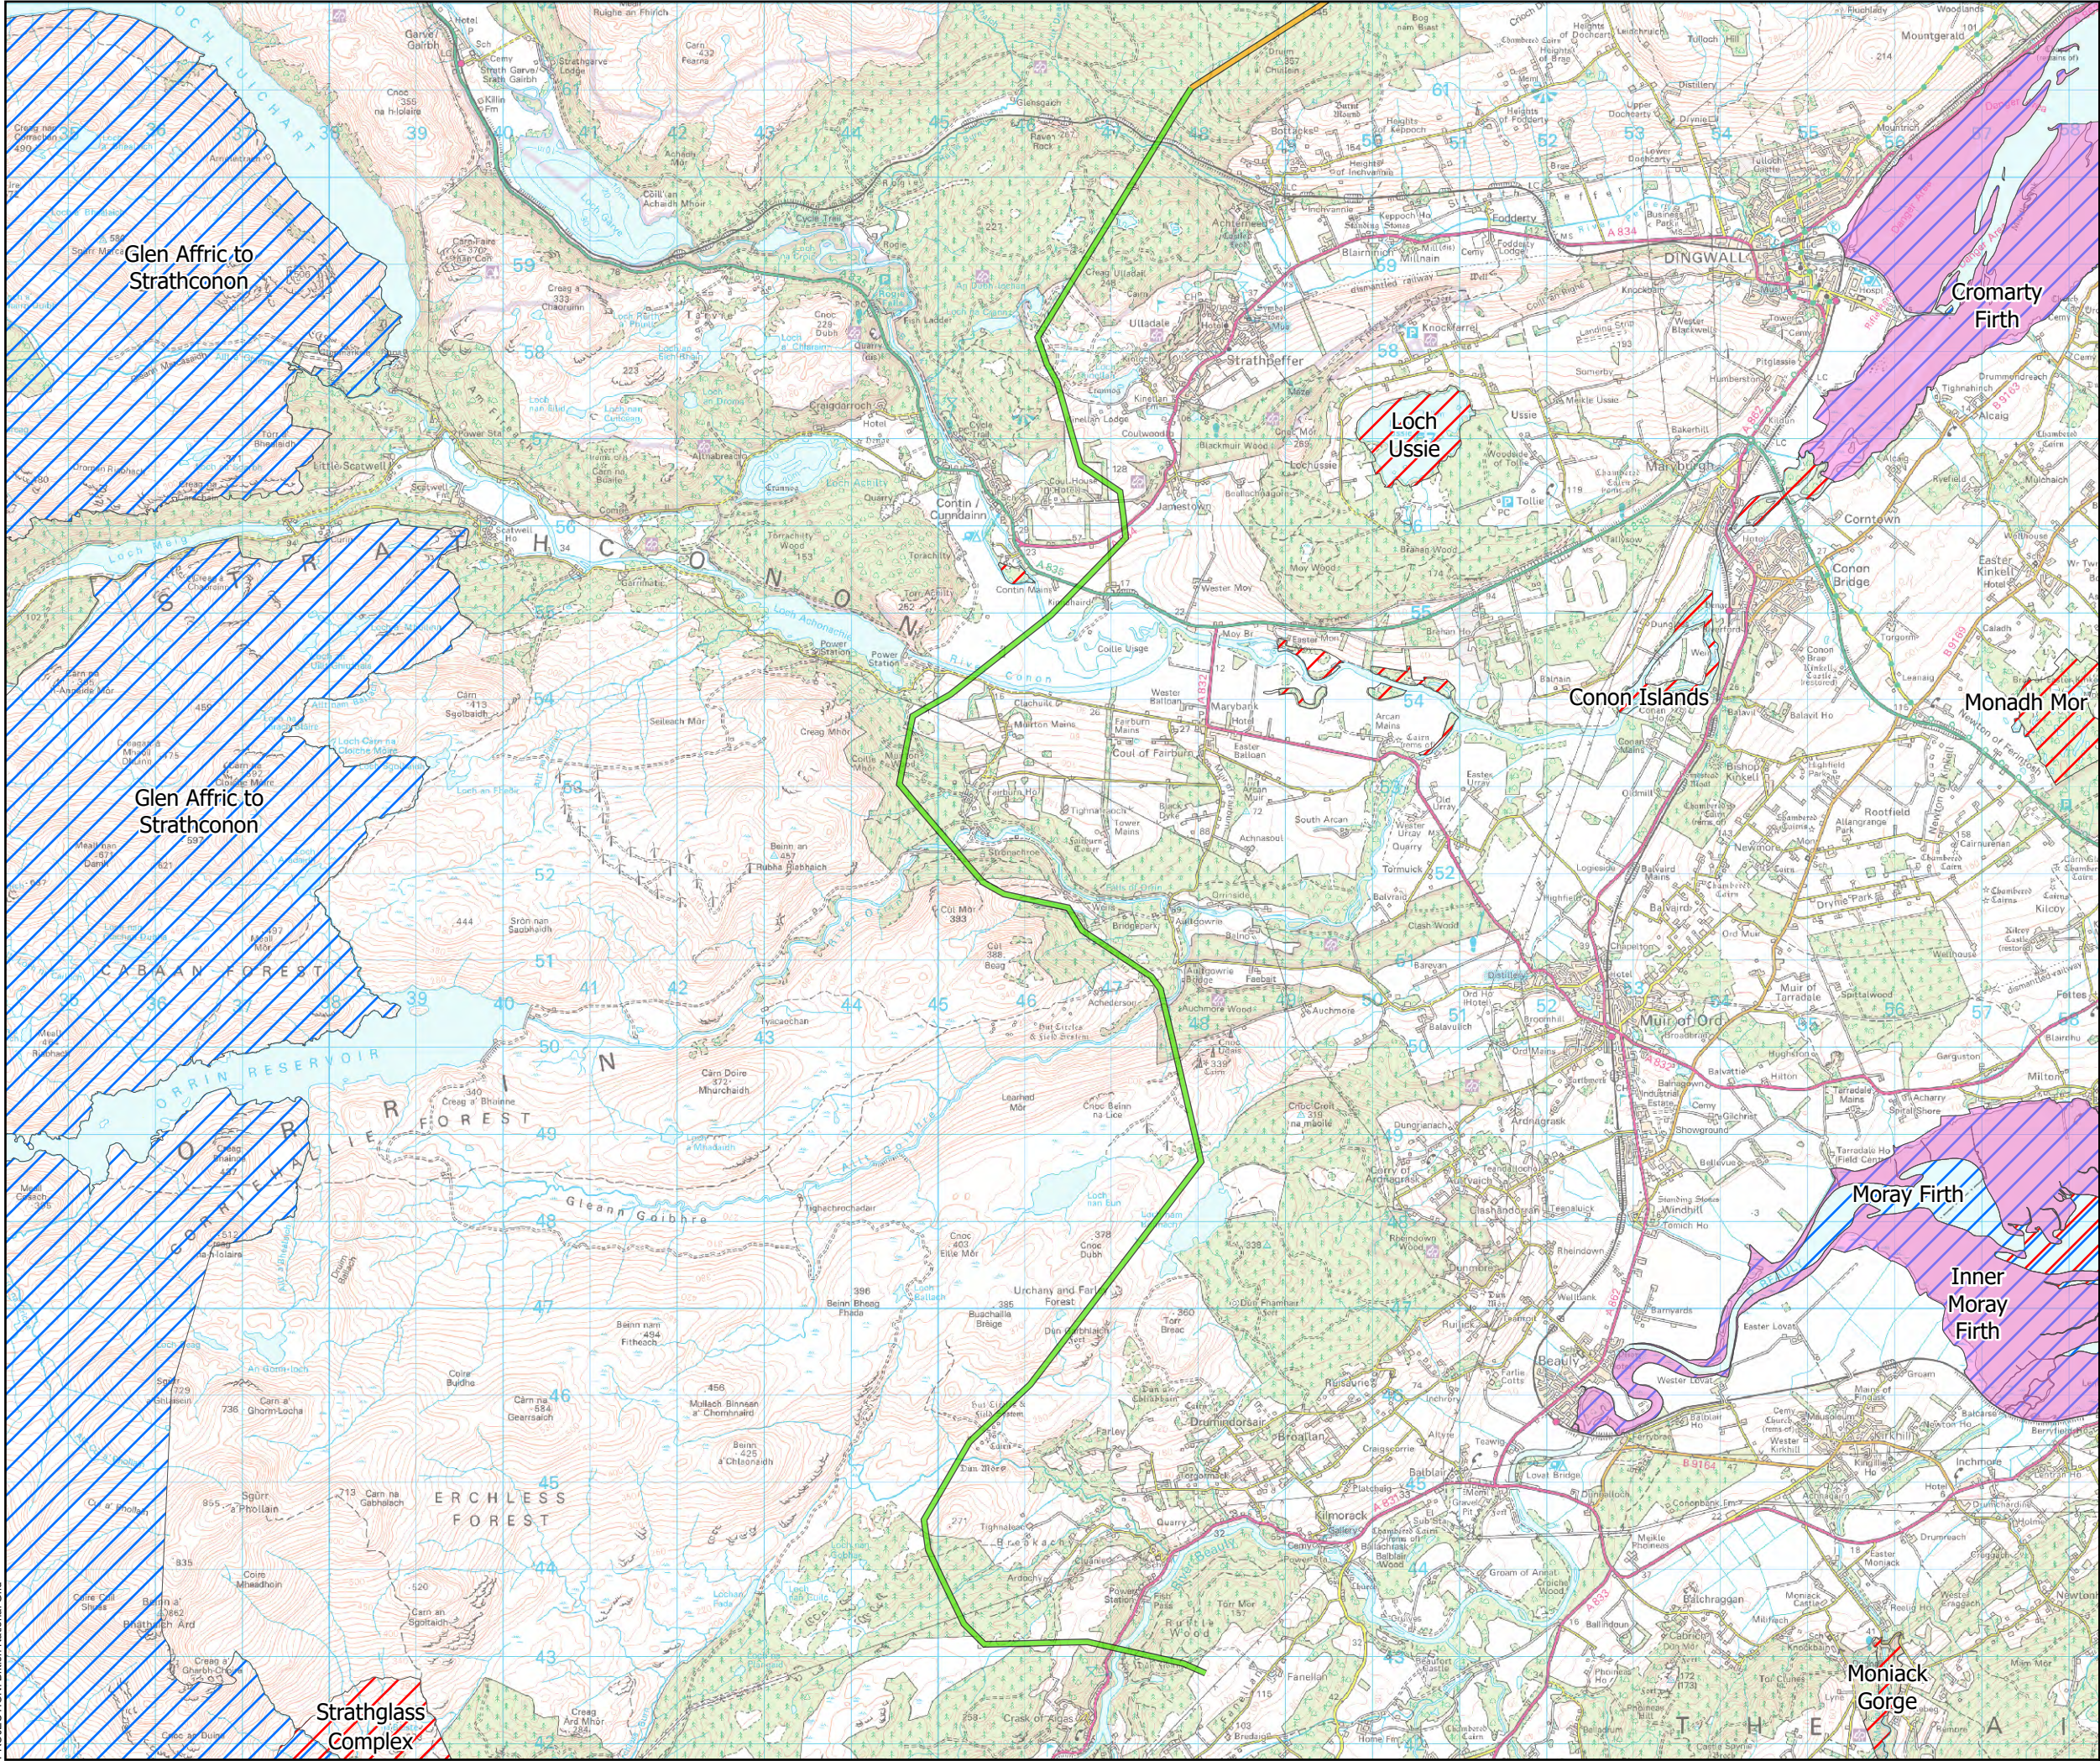

Alignment Section

- Section D
- Section E
- Ramsar
- Special Protection Area (SPA)
- Special Area of Conservation (SAC)

0 1 2 Kilometers

N

SCALE: See Scale Bar	VERSION: A02
SIZE: A3	DRAWN: WB
PROJECT: 0720281	CHECKED: PW
DATE: 30/06/2025	APPROVED: KG

Spittal - Loch Buidhe - Beaully 400kV Connection
Figure 2
HRA Constraints: Section E