


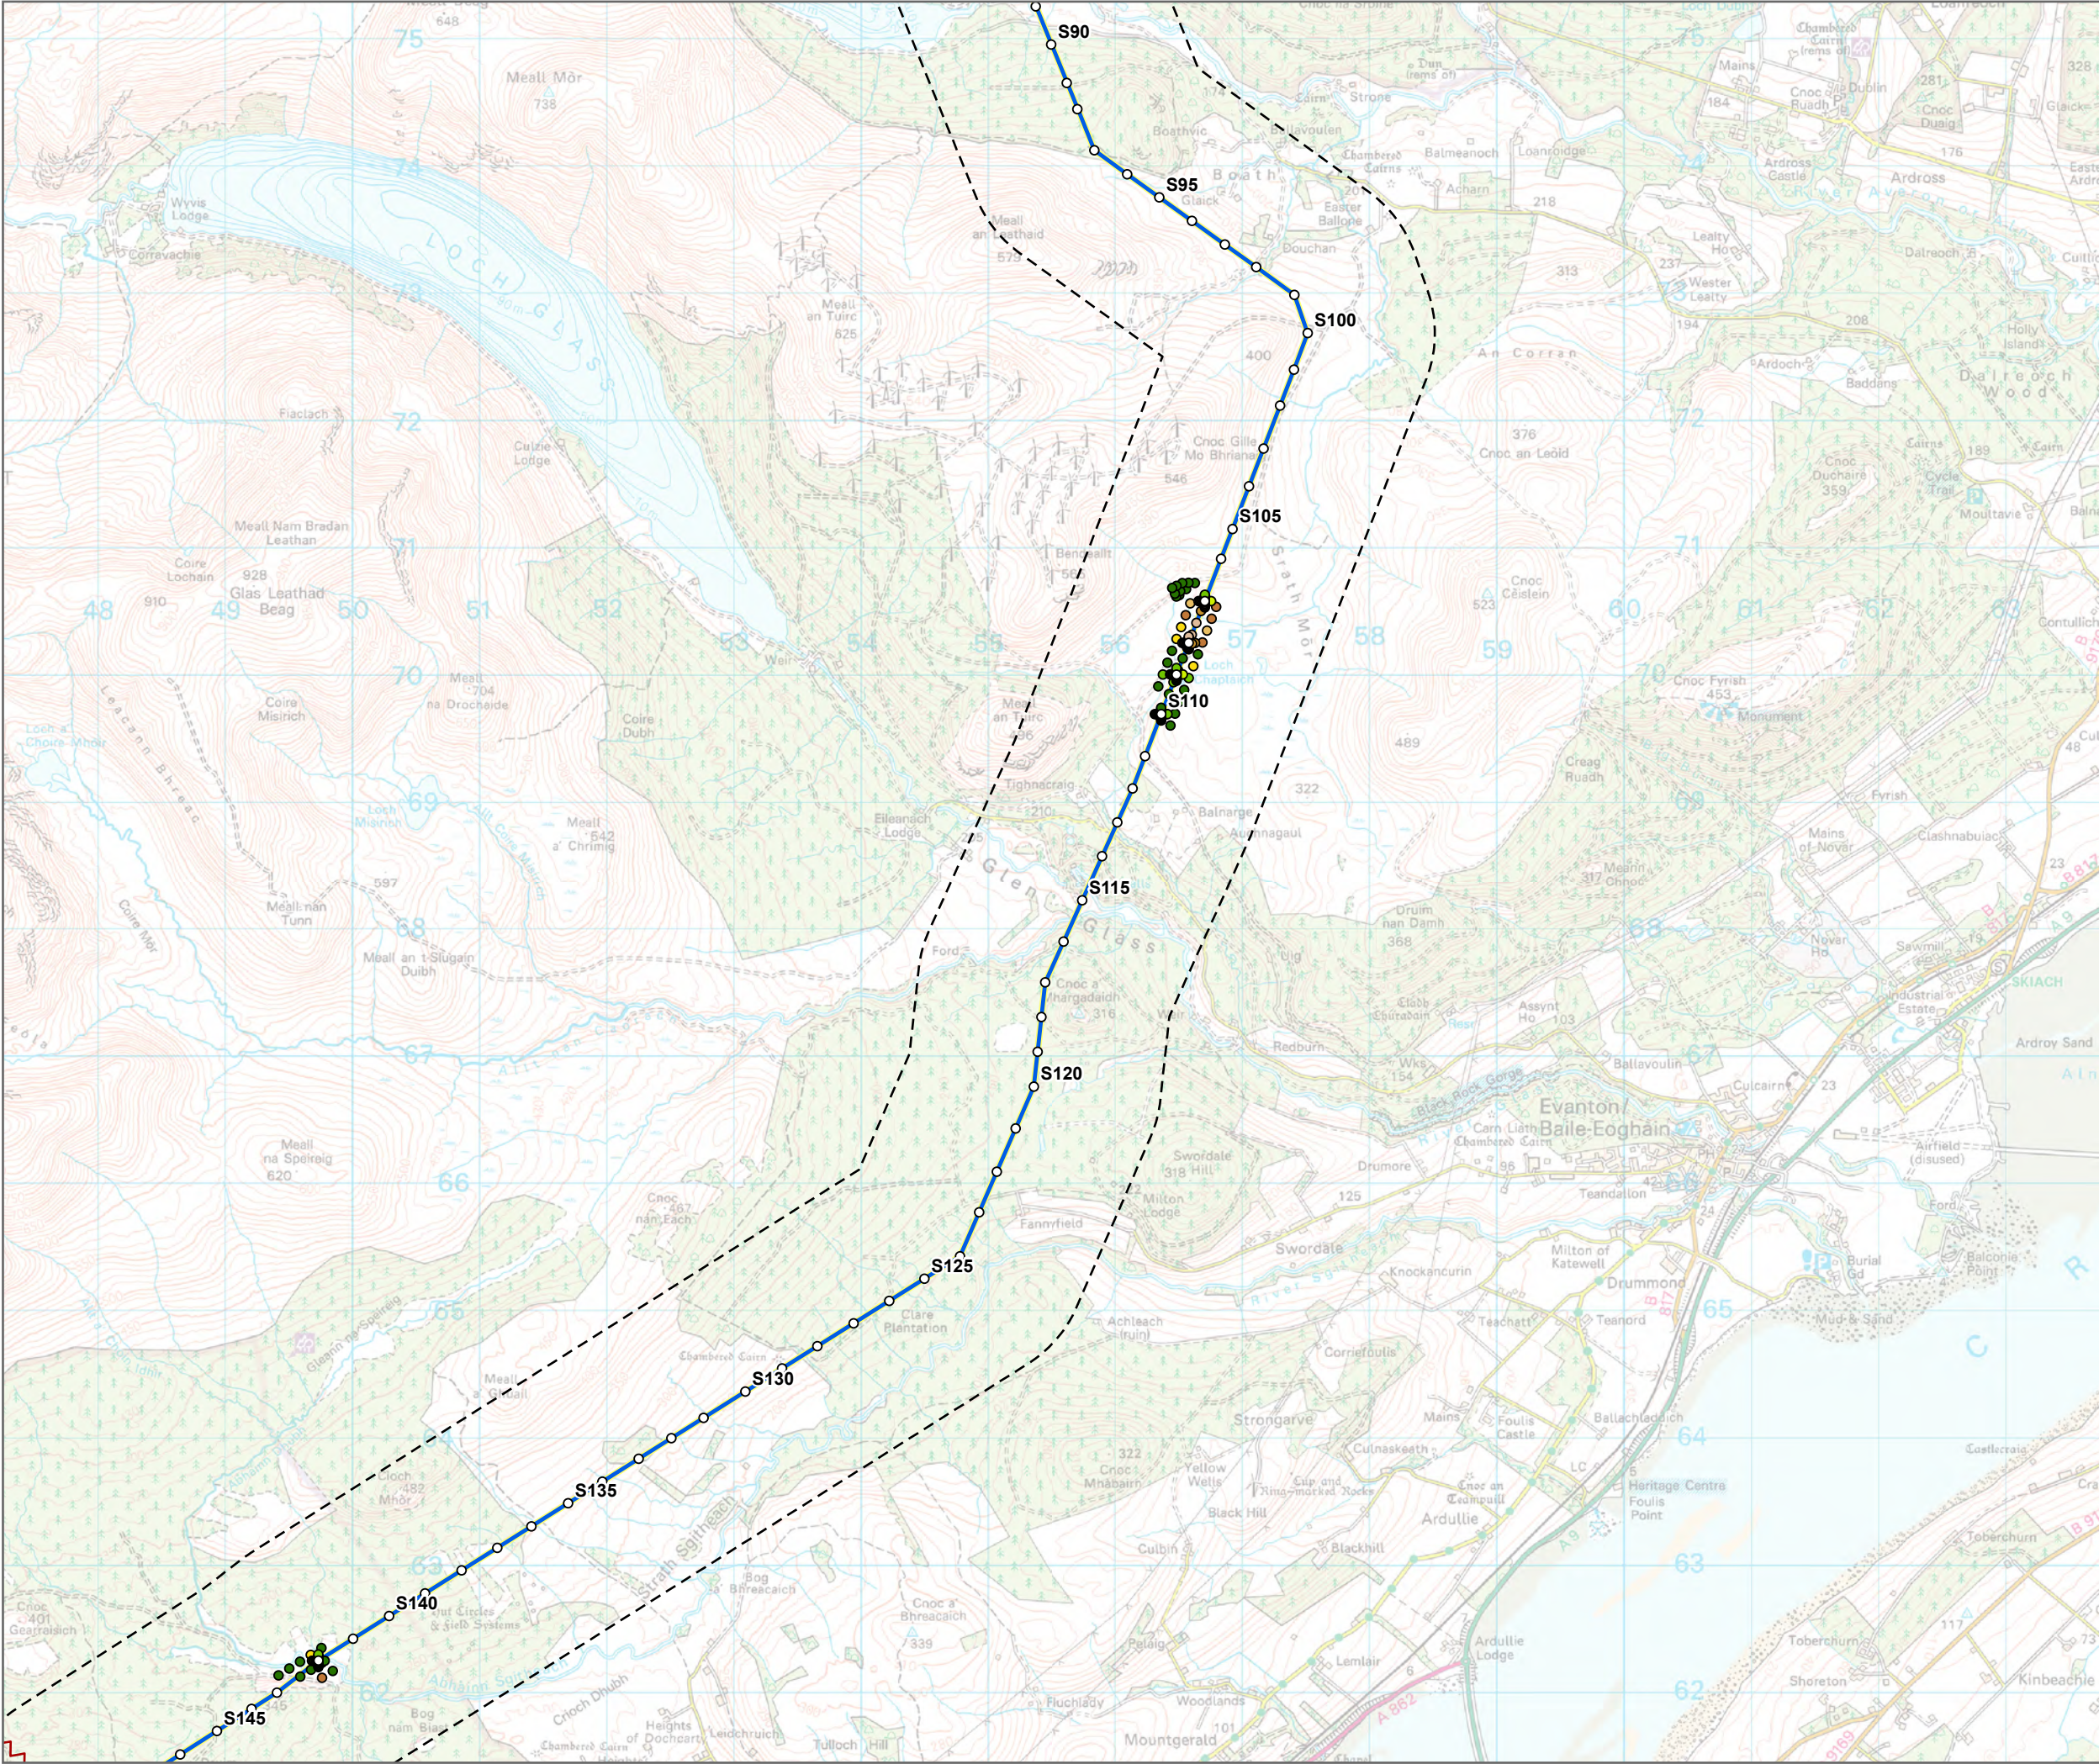

○ Tower Location

— Alignment Section D

— Alignment Section Break

Study Area (1 km Buffer)

Recorded Peat Depth (m)

- 0.01 - 0.50
- 0.51 - 1.00
- 1.01 - 1.50
- 1.51 - 2.00
- 2.01 - 2.50
- 2.51 - 3.00
- 3.01 - 4.00
- 4.01 - 5.00
- 5.01 - 6.00
- 6.01 - 7.00
- >7


0 500 1,000 1,500 2,000 2,500

Metres

N

SCALE: See Scale Bar	VERSION: A02
SIZE: A3	DRAWN: BW
PROJECT: 0720281	CHECKED: CM
DATE: 07/08/2025	APPROVED: KG

Figure 2 - 10
Spittal - Loch Buidhe - Beaulieu 400kV OHL
Connection
Peat Management Plan
Recorded Peat Depths

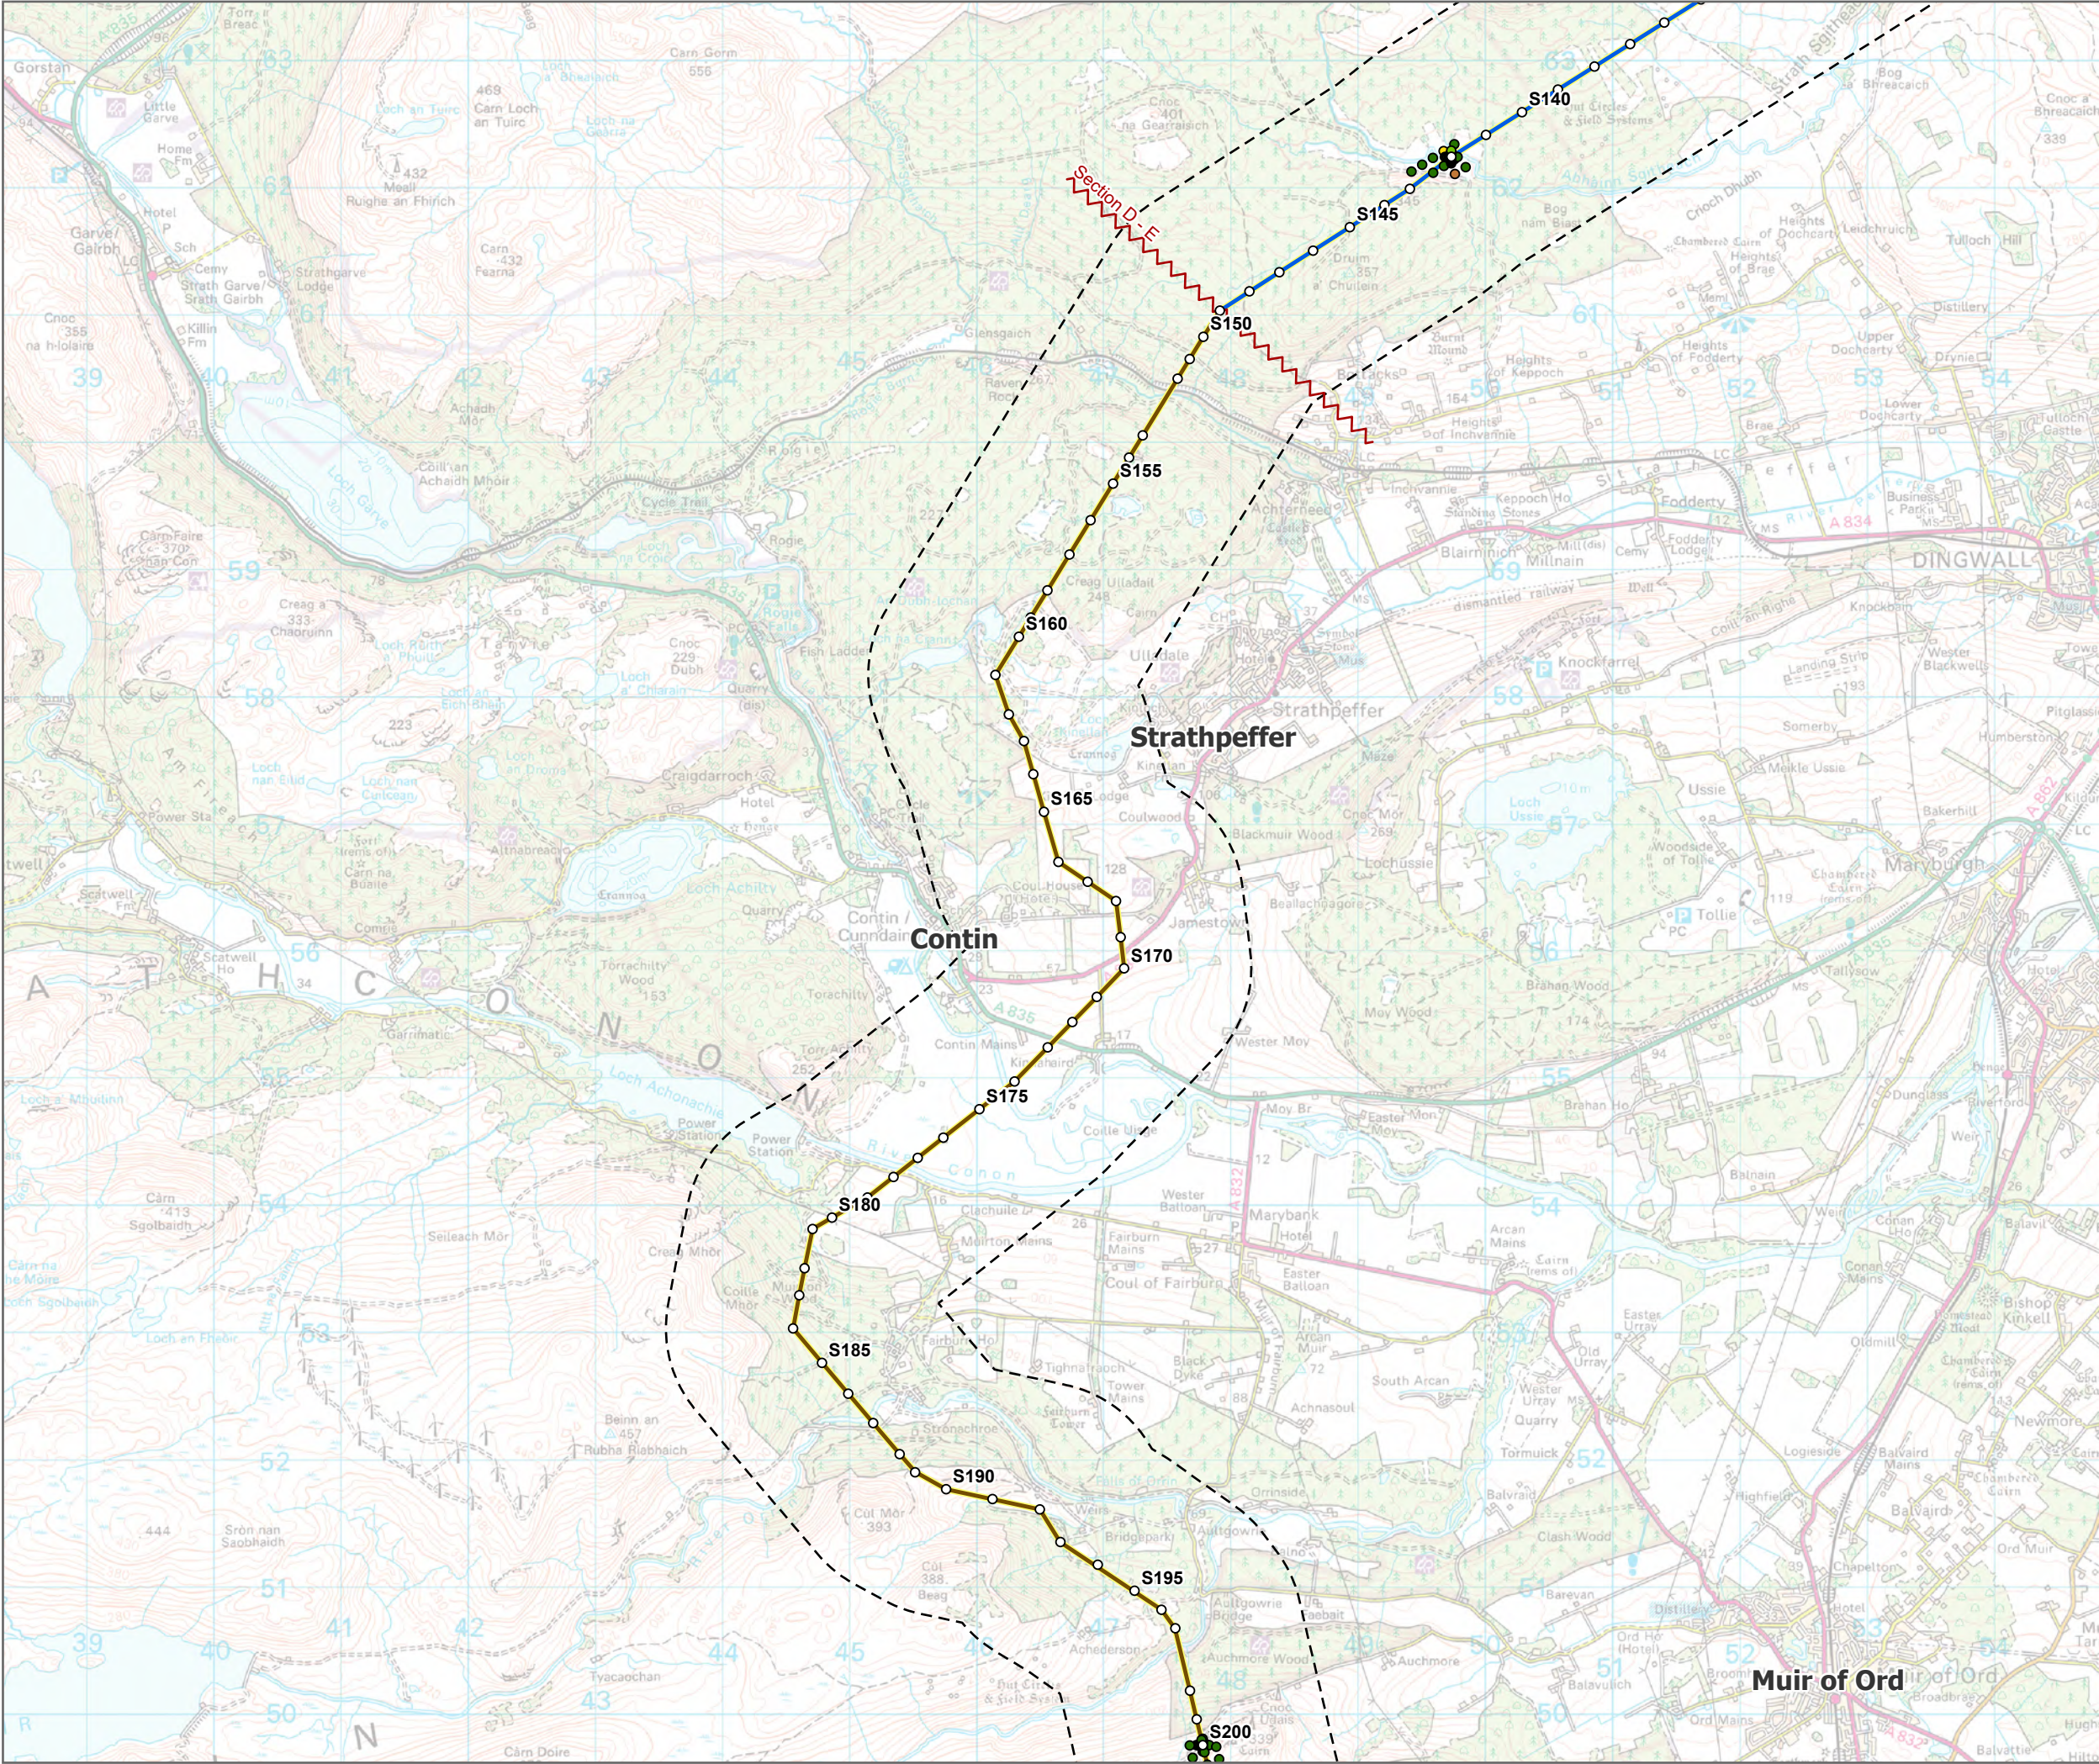

Tower Location

Alignment Section D

Alignment Section E

Alignment Section Break

Study Area (1 km Buffer)

Recorded Peat Depth (m)

0.01 - 0.50

0.51 - 1.00

1.01 - 1.50

1.51 - 2.00

2.01 - 2.50

2.51 - 3.00

3.01 - 4.00

4.01 - 5.00

5.01 - 6.00

6.01 - 7.00

>7

0

500

1,000

1,500

2,000

2,500

Metres

N

SCALE: See Scale Bar

SIZE: A3

PROJECT: 0720281

DATE: 07/08/2025

VERSION: A02

DRAWN: BW

CHECKED: CM

APPROVED: KG

Figure 2 - 11

Spittal - Loch Buidhe - Beaulay 400kV OHL

Connection

Peat Management Plan

Recorded Peat Depths

ERM

Scottish & Southern


Electricity Networks

TRANSMISSION

PROJECTION: British National Grid

© Landmark Information Group Limited and/or its Data Suppliers (All rights reserved 2010); Sources: Esri, TomTom, Garmin, FAO, NOAA, USGS, © OpenStreetMap contributors, and the GIS User Community, Esri, USGS

Path: \uksprdgisf01\Data\Arcus\Projects\0652629 - SSE Beaulay to Loch Buidhe\Workspace\Engineering\SLBB Engineering v1.aprx - 0652659 - Figure 11.2.2 - Recorded Peat Depths - A01

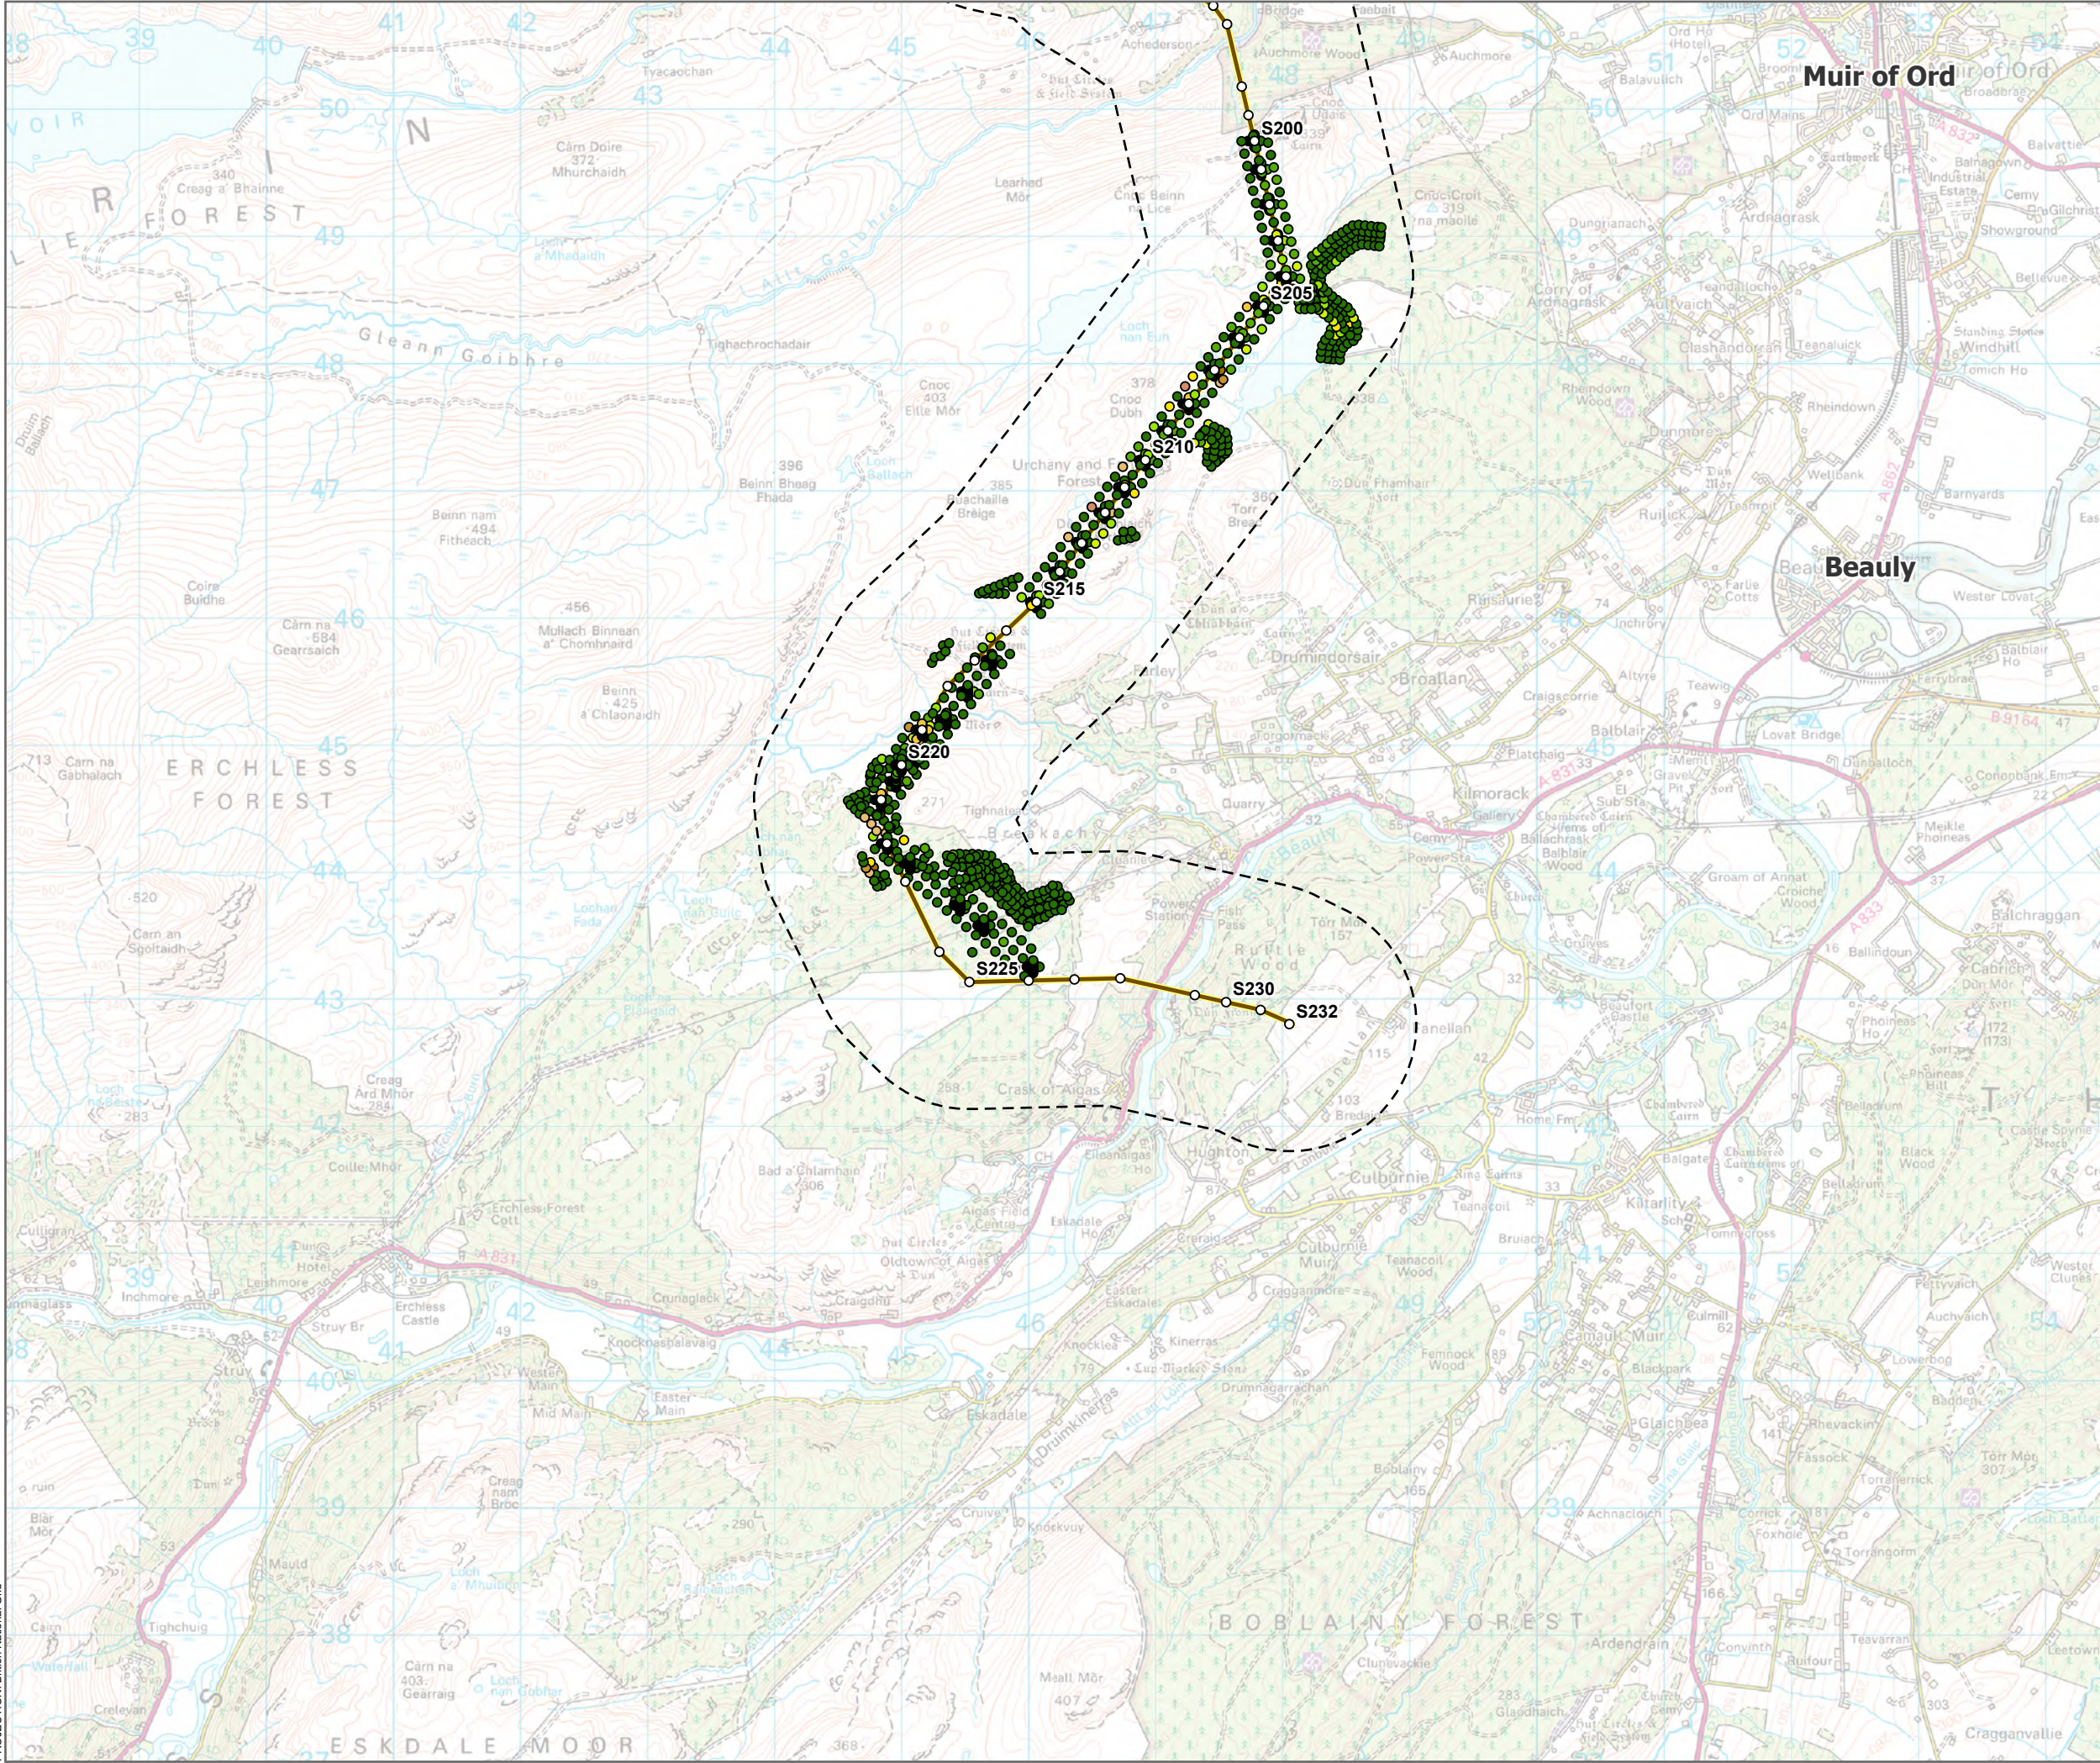

○ Tower Location

— Alignment Section E

— Alignment Section Break

Study Area (1 km Buffer)

Recorded Peat Depth (m)

- 0.01 - 0.50
- 0.51 - 1.00
- 1.01 - 1.50
- 1.51 - 2.00
- 2.01 - 2.50
- 2.51 - 3.00
- 3.01 - 4.00
- 4.01 - 5.00
- 5.01 - 6.00
- 6.01 - 7.00
- >7


0 500 1,000 1,500 2,000 2,500


Metres

N

SCALE: See Scale Bar	VERSION: A02
SIZE: A3	DRAWN: BW
PROJECT: 0720281	CHECKED: CM
DATE: 07/08/2025	APPROVED: KG

Figure 2 - 12
Spittal - Loch Buidhe - Beaulay 400kV OHL
Connection
Peat Management Plan
Recorded Peat Depths

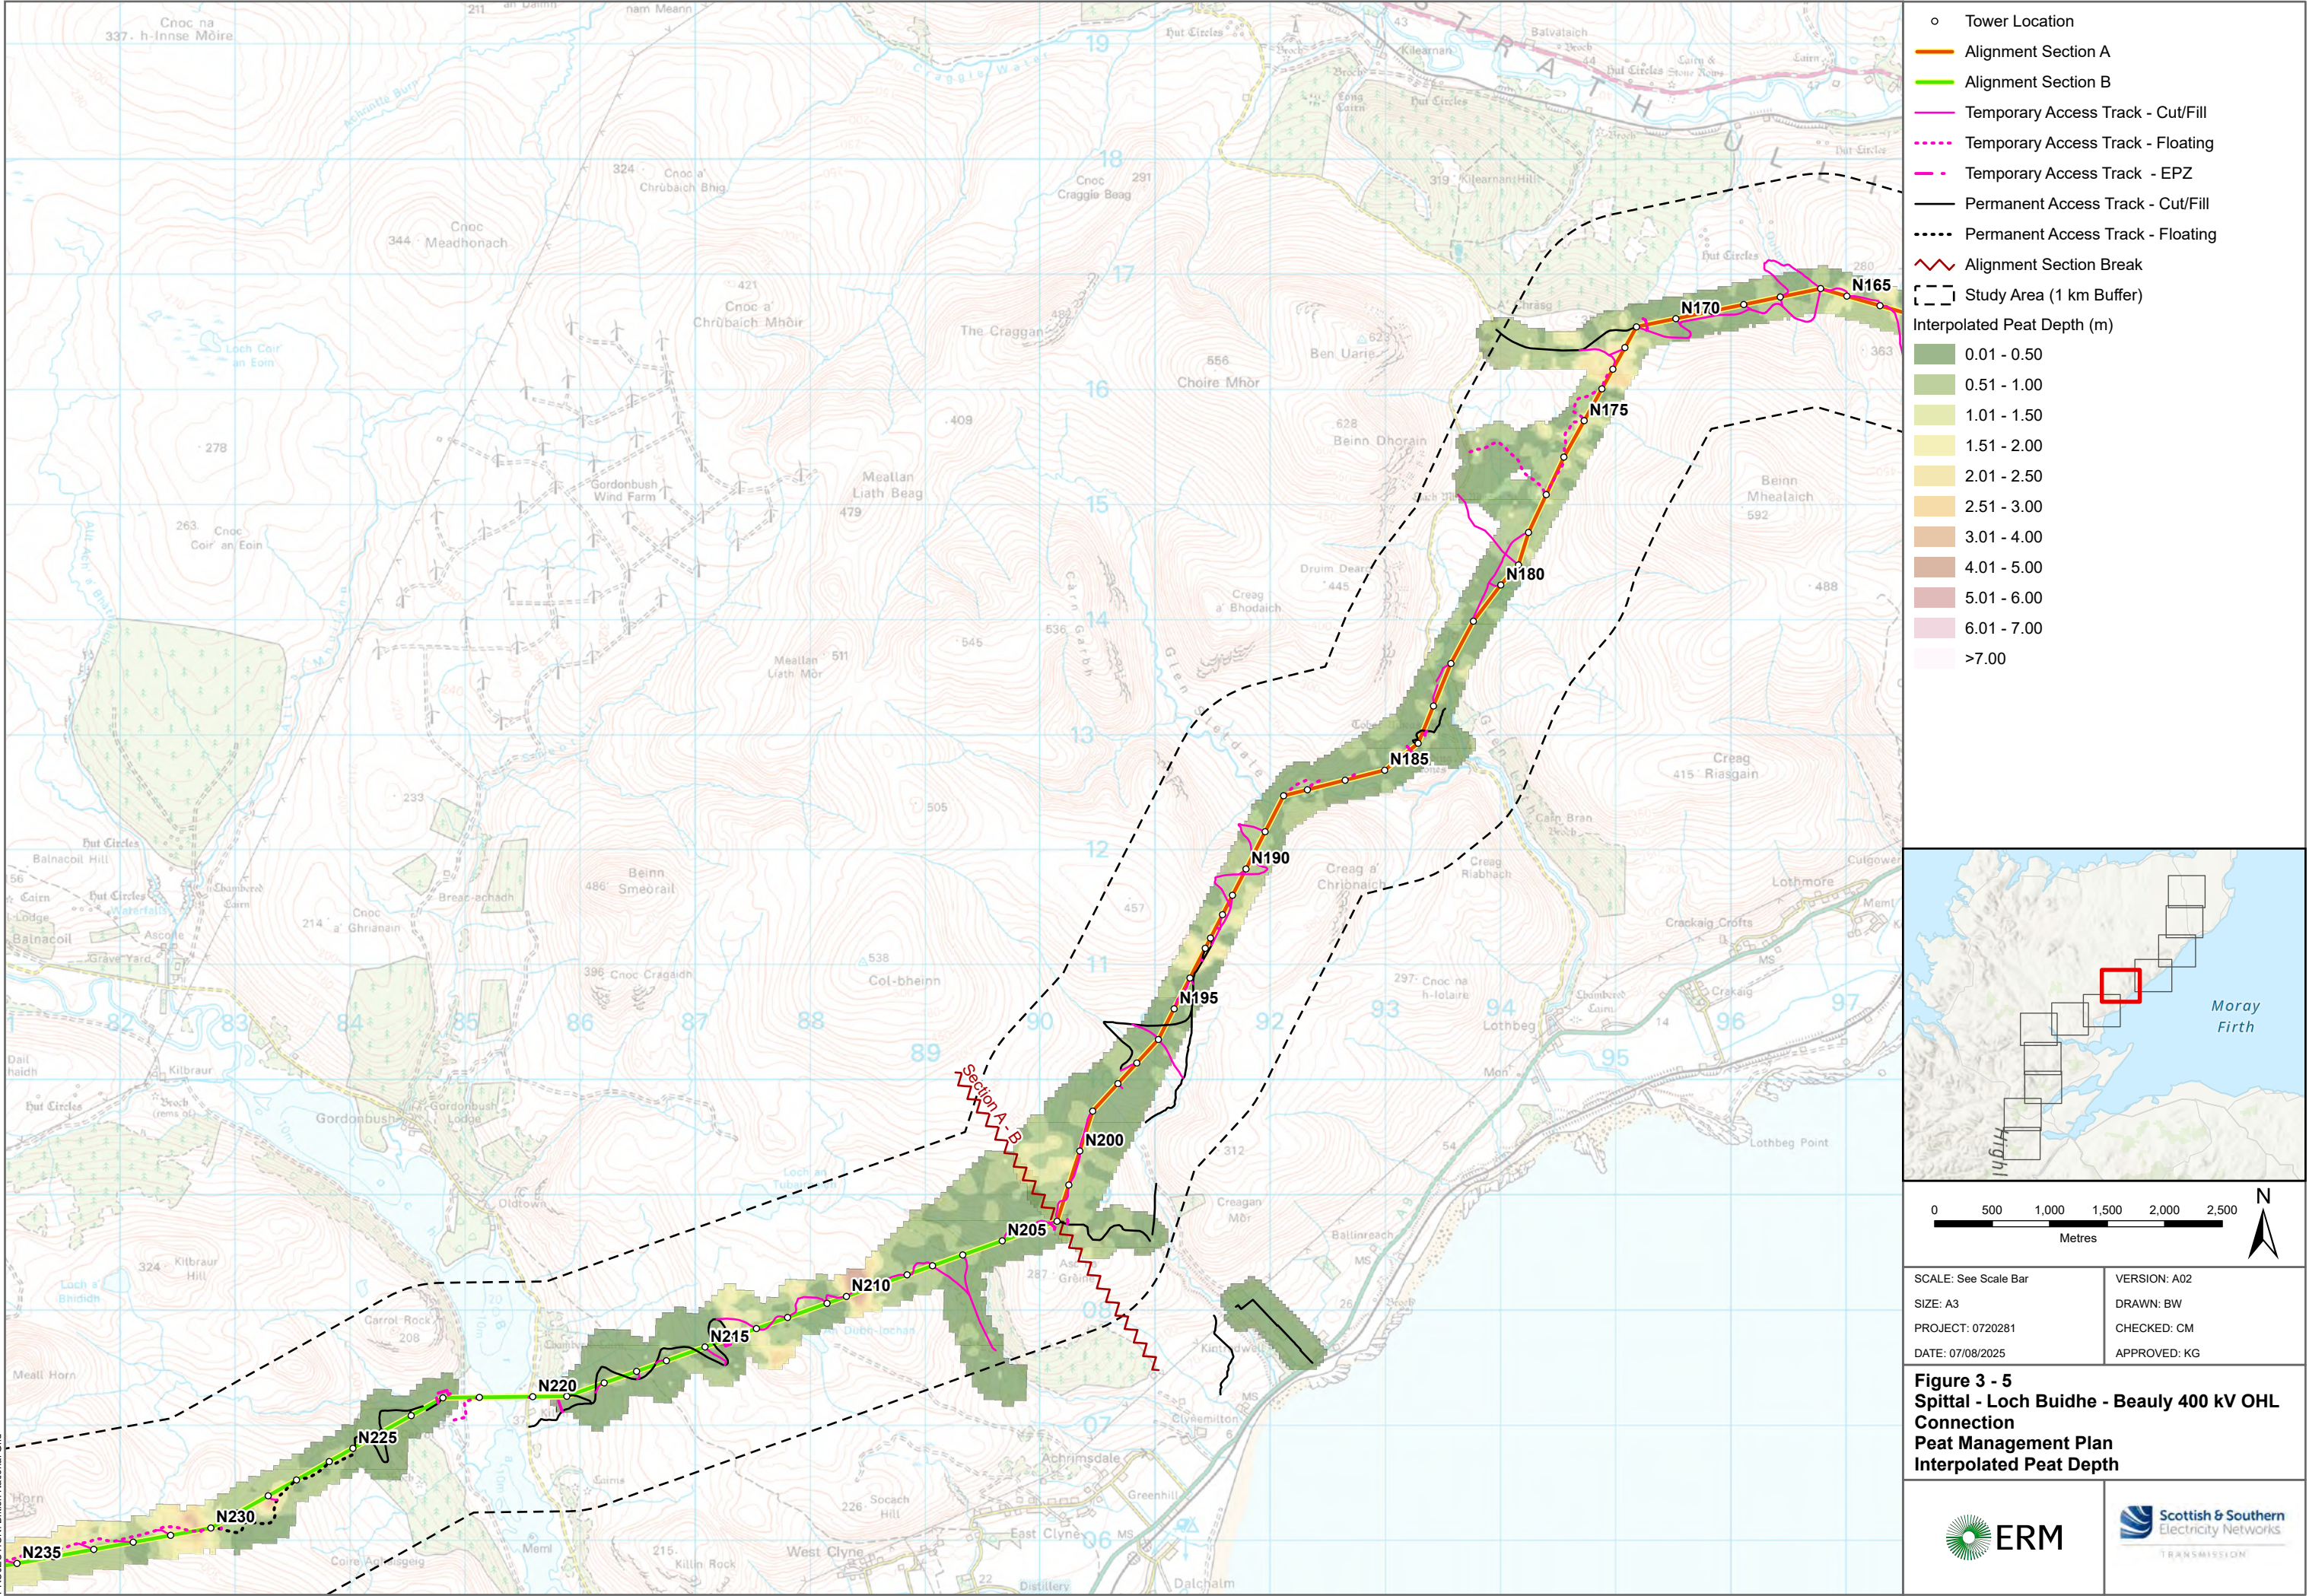

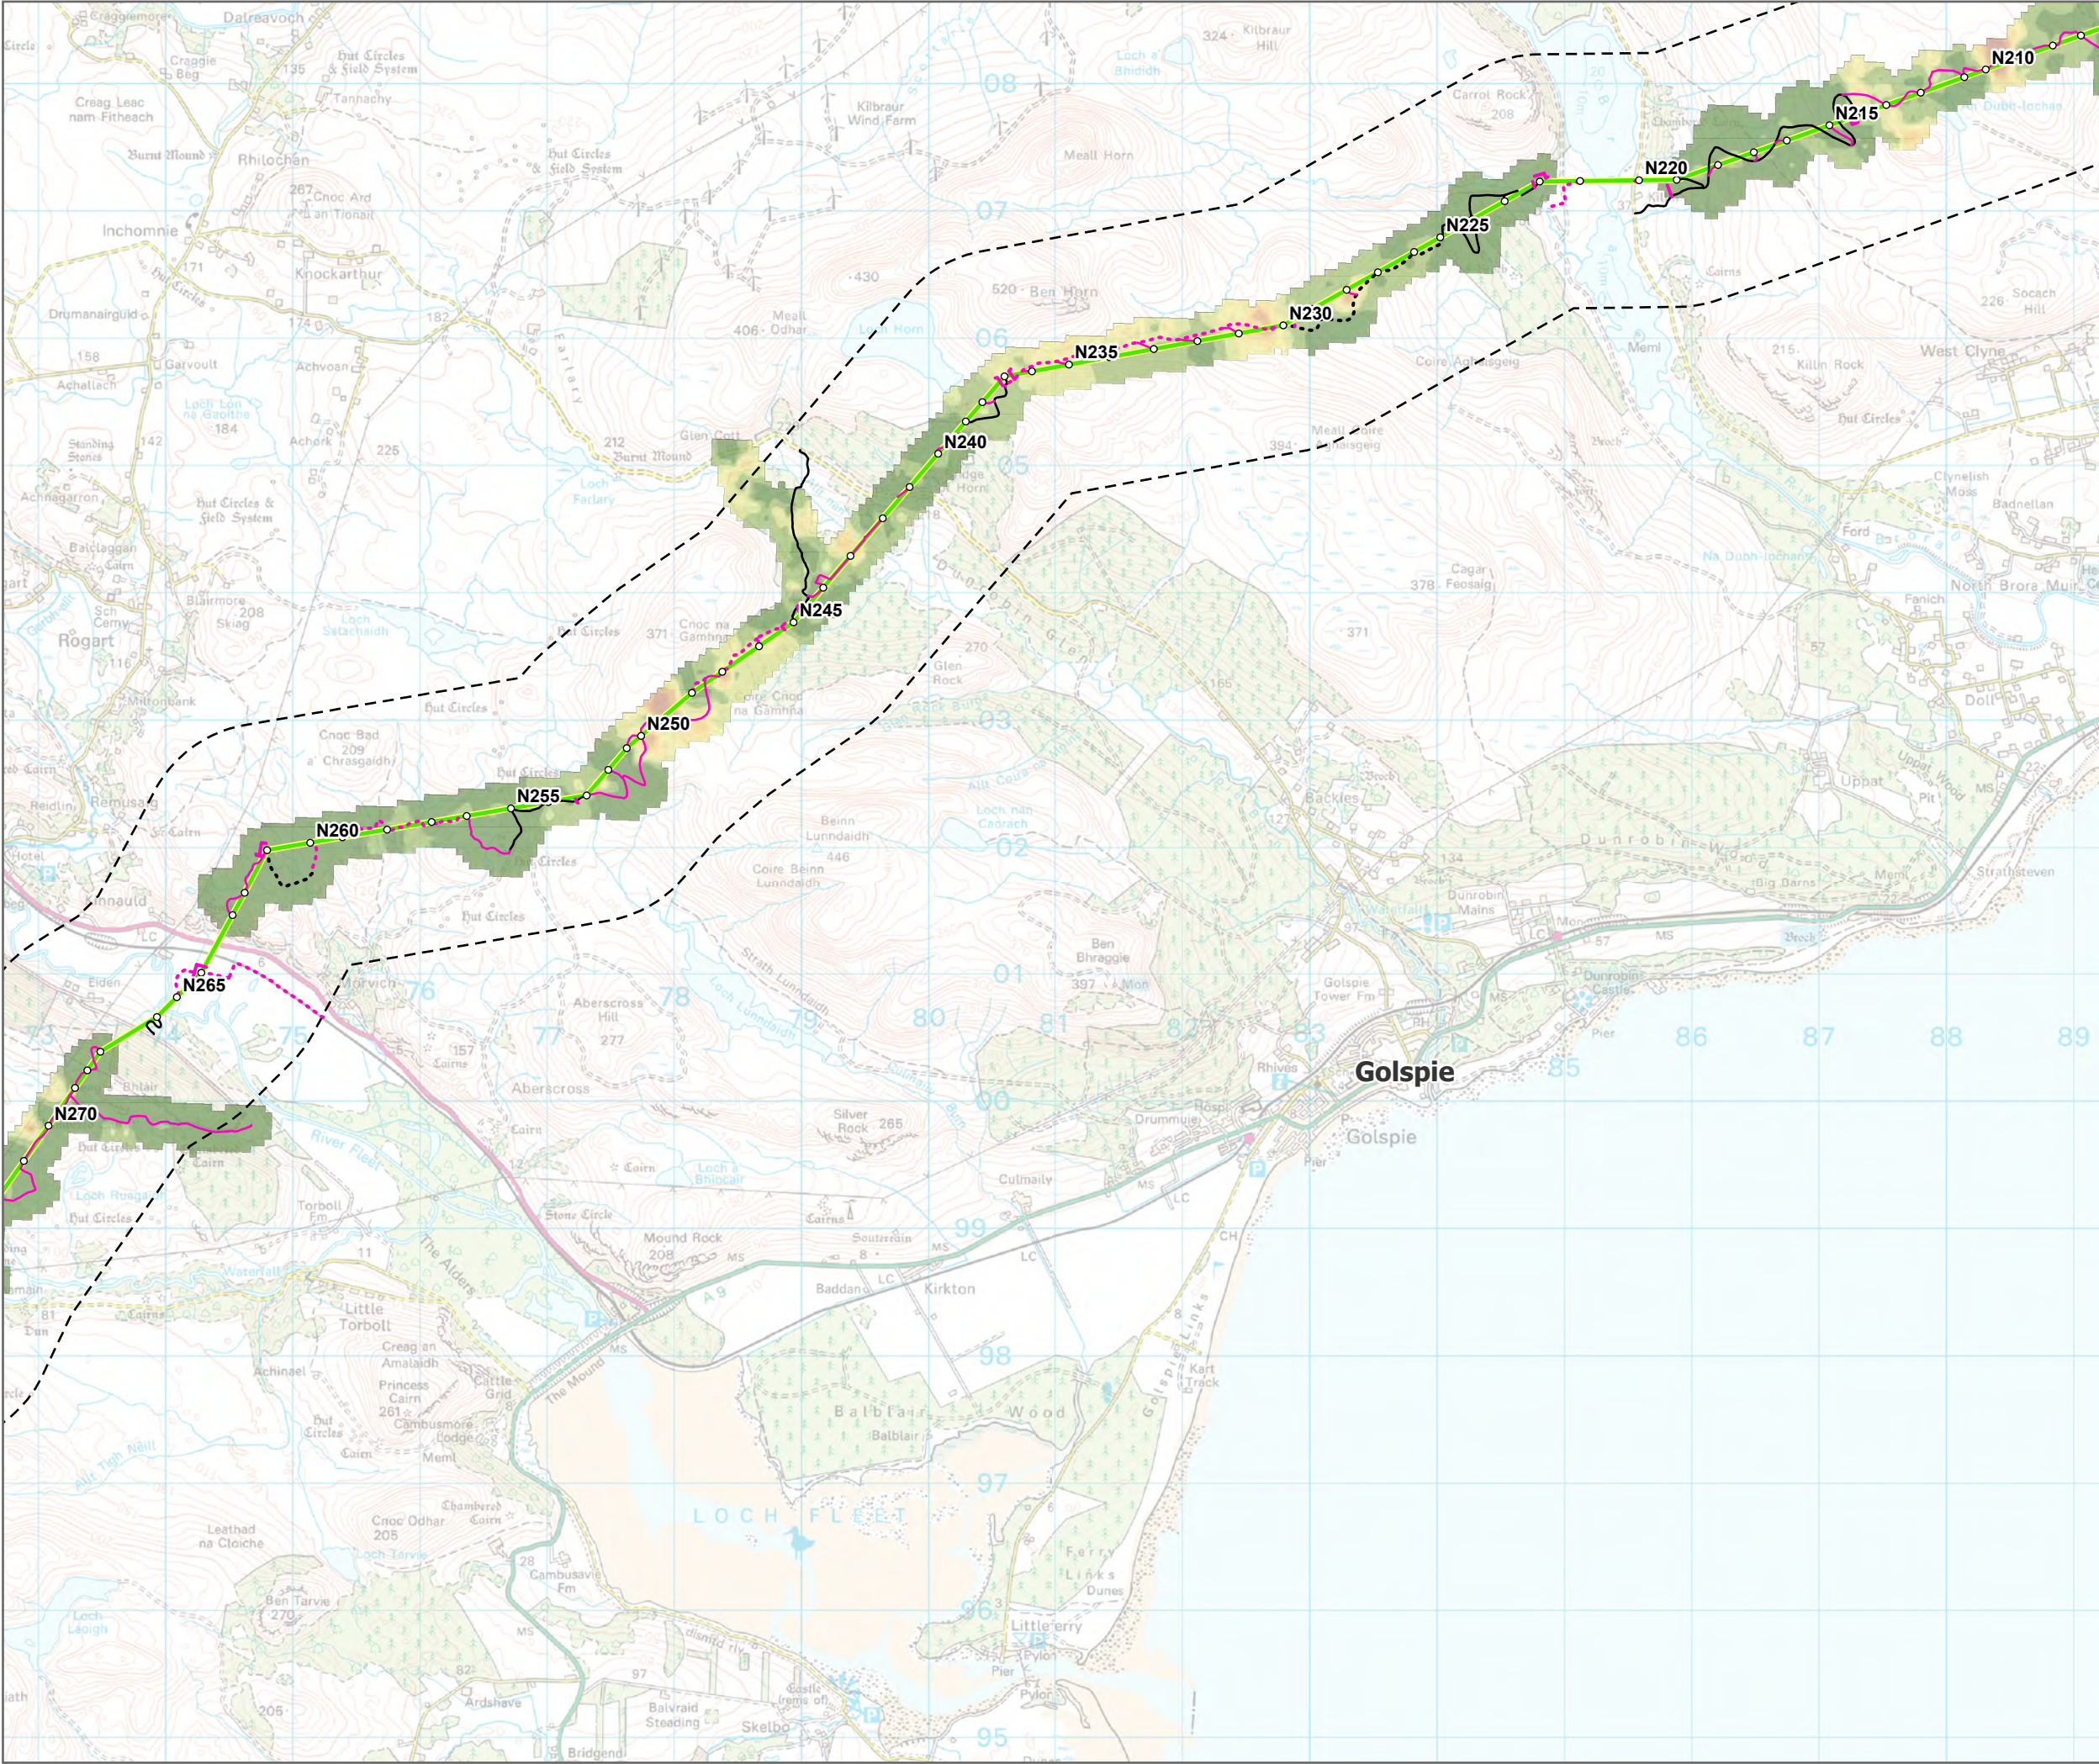

○ Tower Location

— Alignment Section B

--- Temporary Access Track - Cut/Fill

--- Temporary Access Track - Floating

--- Temporary Access Track - EPZ

— Permanent Access Track - Cut/Fill

--- Permanent Access Track - Floating

— Alignment Section Break

--- Study Area (1 km Buffer)

Interpolated Peat Depth (m)

0.01 - 0.50
0.51 - 1.00
1.01 - 1.50
1.51 - 2.00
2.01 - 2.50
2.51 - 3.00
3.01 - 4.00
4.01 - 5.00
5.01 - 6.00
6.01 - 7.00
>7.00


0 500 1,000 1,500 2,000 2,500





Metres

N

SCALE: See Scale Bar	VERSION: A02
SIZE: A3	DRAWN: BW
PROJECT: 0720281	CHECKED: CM
DATE: 07/08/2025	APPROVED: KG

Figure 3 - 6
Spittal - Loch Buidhe - Beaulieu 400 kV OHL
Connection
Peat Management Plan
Interpolated Peat Depth

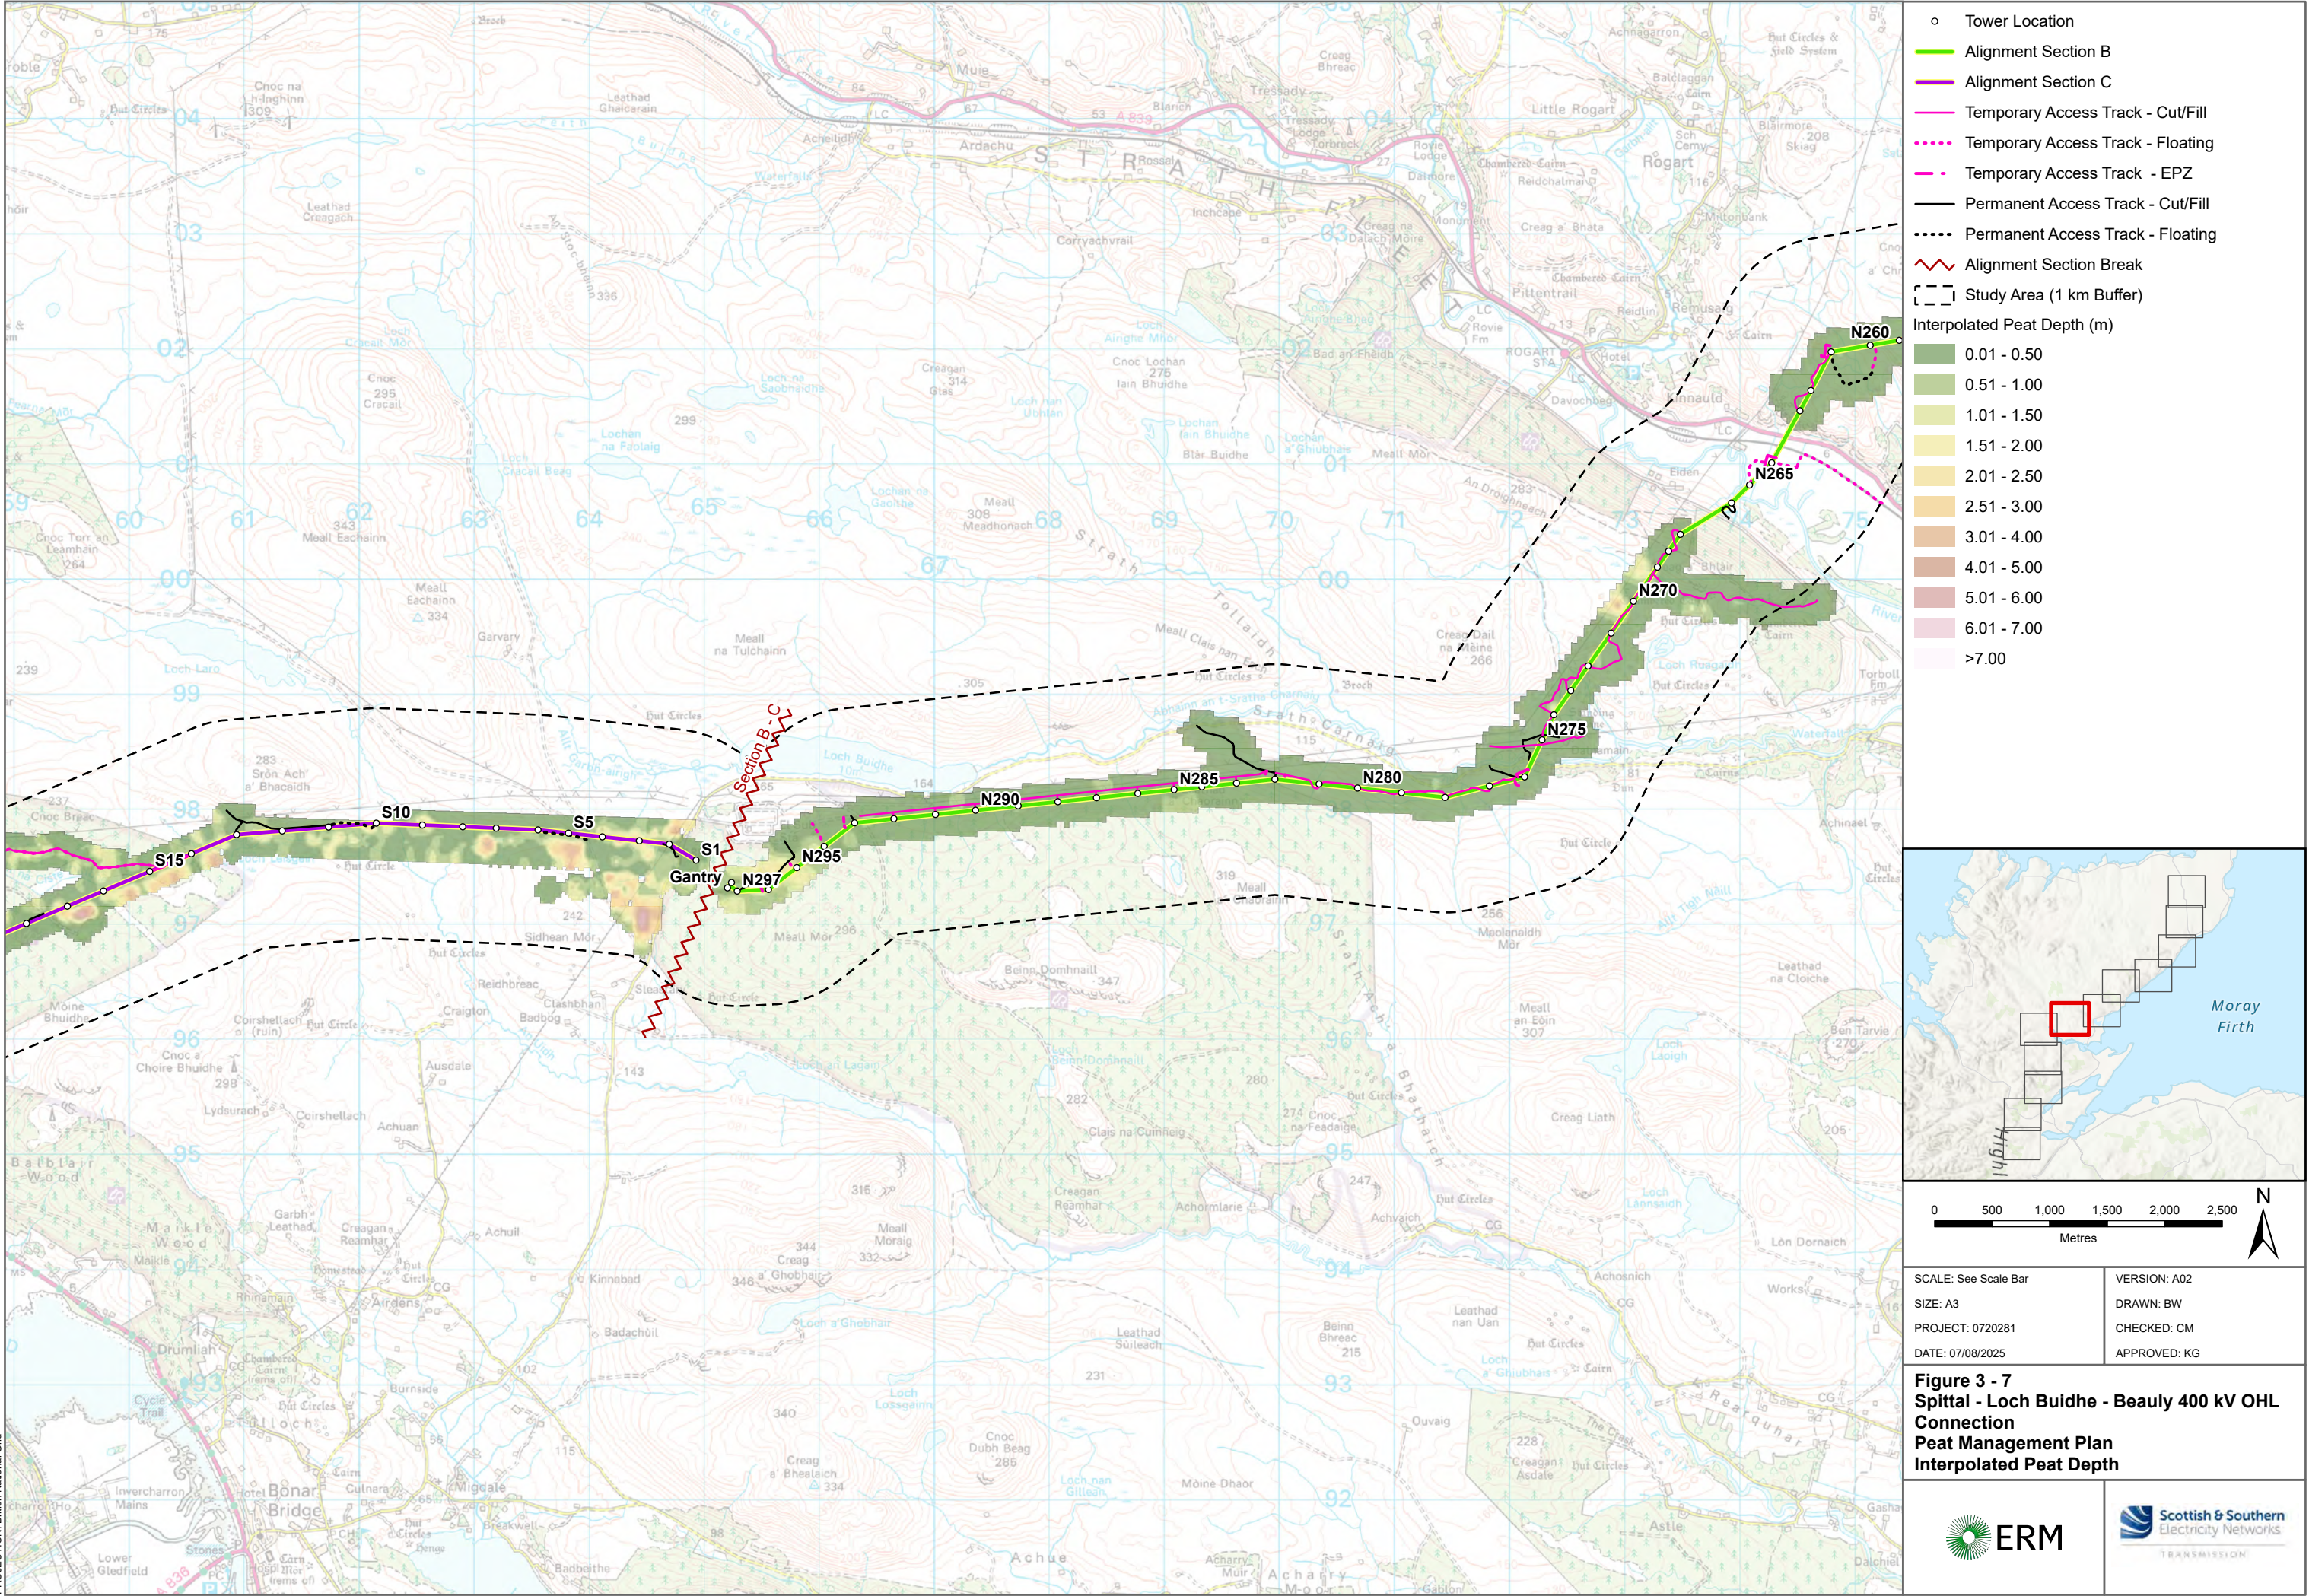

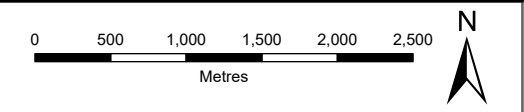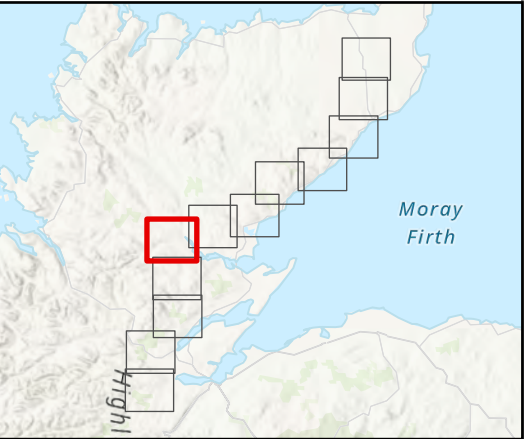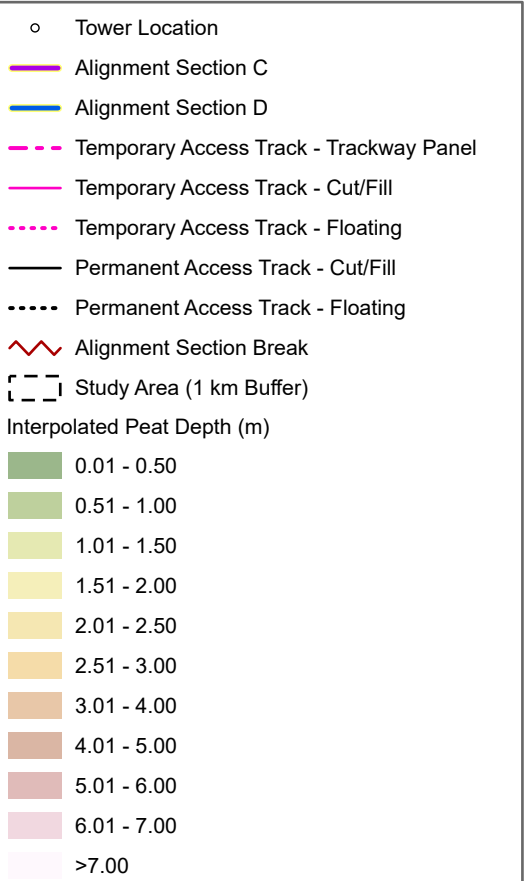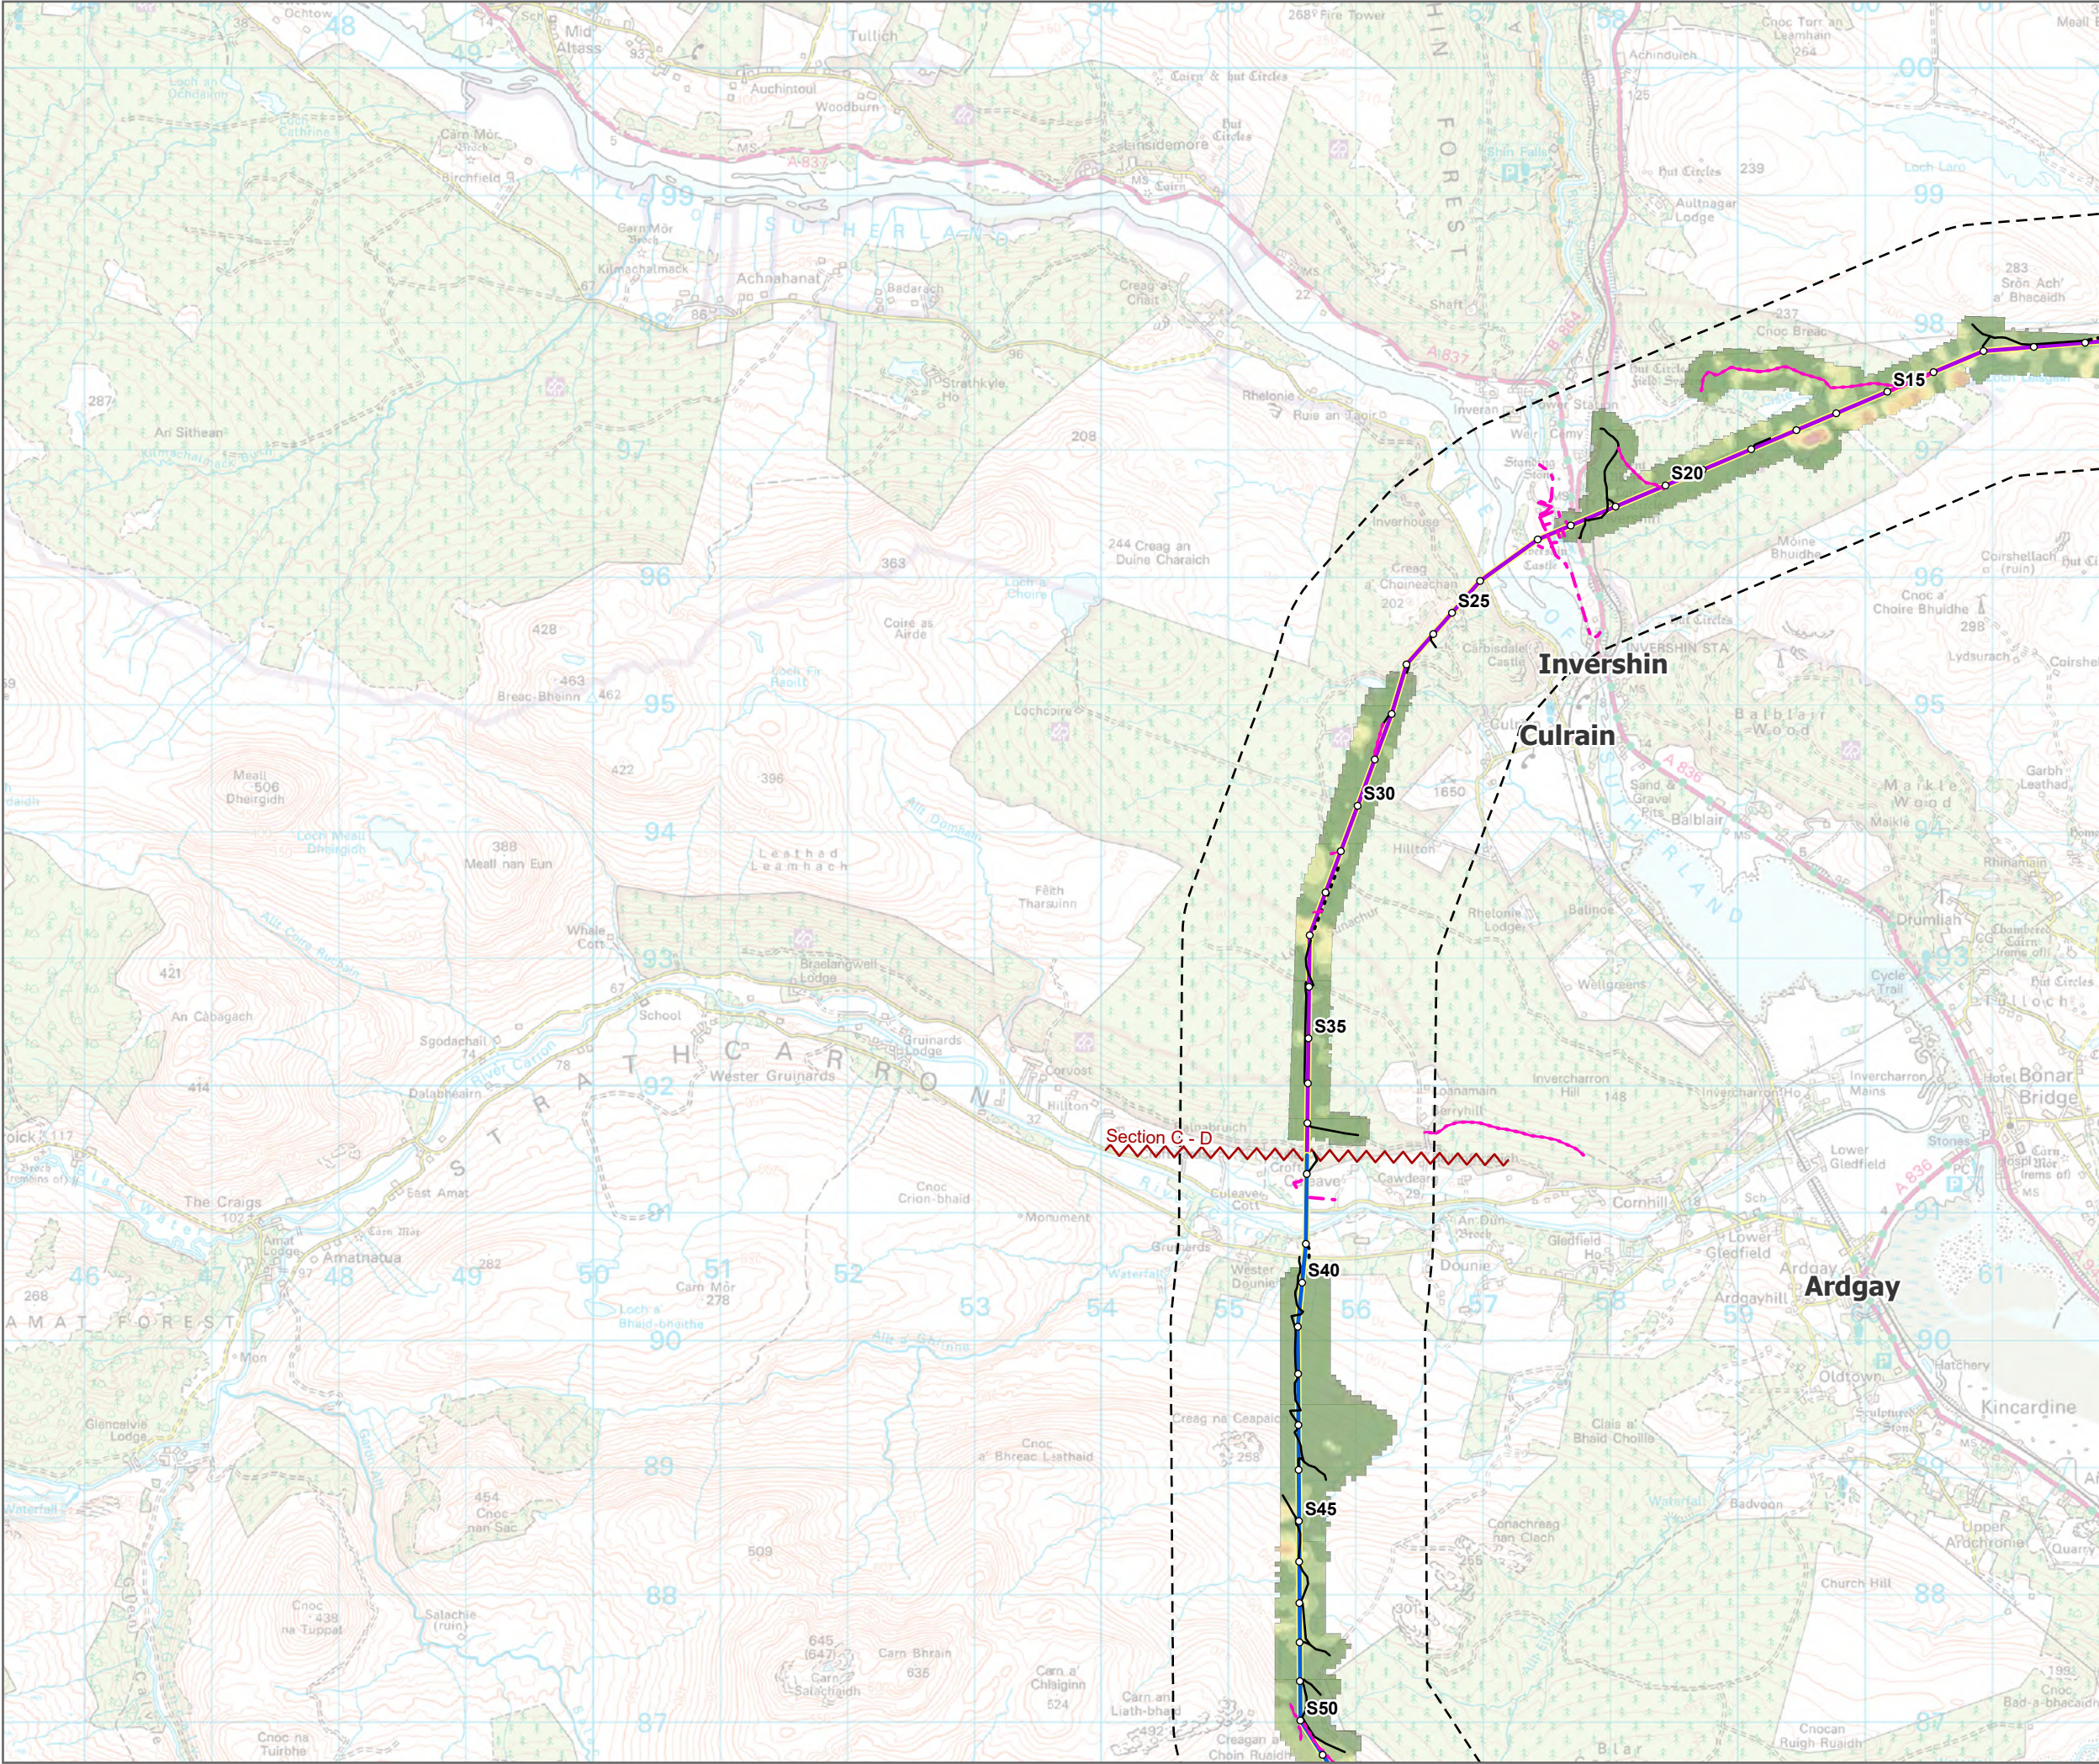

SCALE: See Scale Bar	VERSION: A02
SIZE: A3	DRAWN: BW
PROJECT: 0720281	CHECKED: CM
DATE: 07/08/2025	APPROVED: KG

Figure 3 - 8
Spittal - Loch Buidhe - Beauly 400 kV OHL
Connection
Peat Management Plan
Interpolated Peat Depth

