

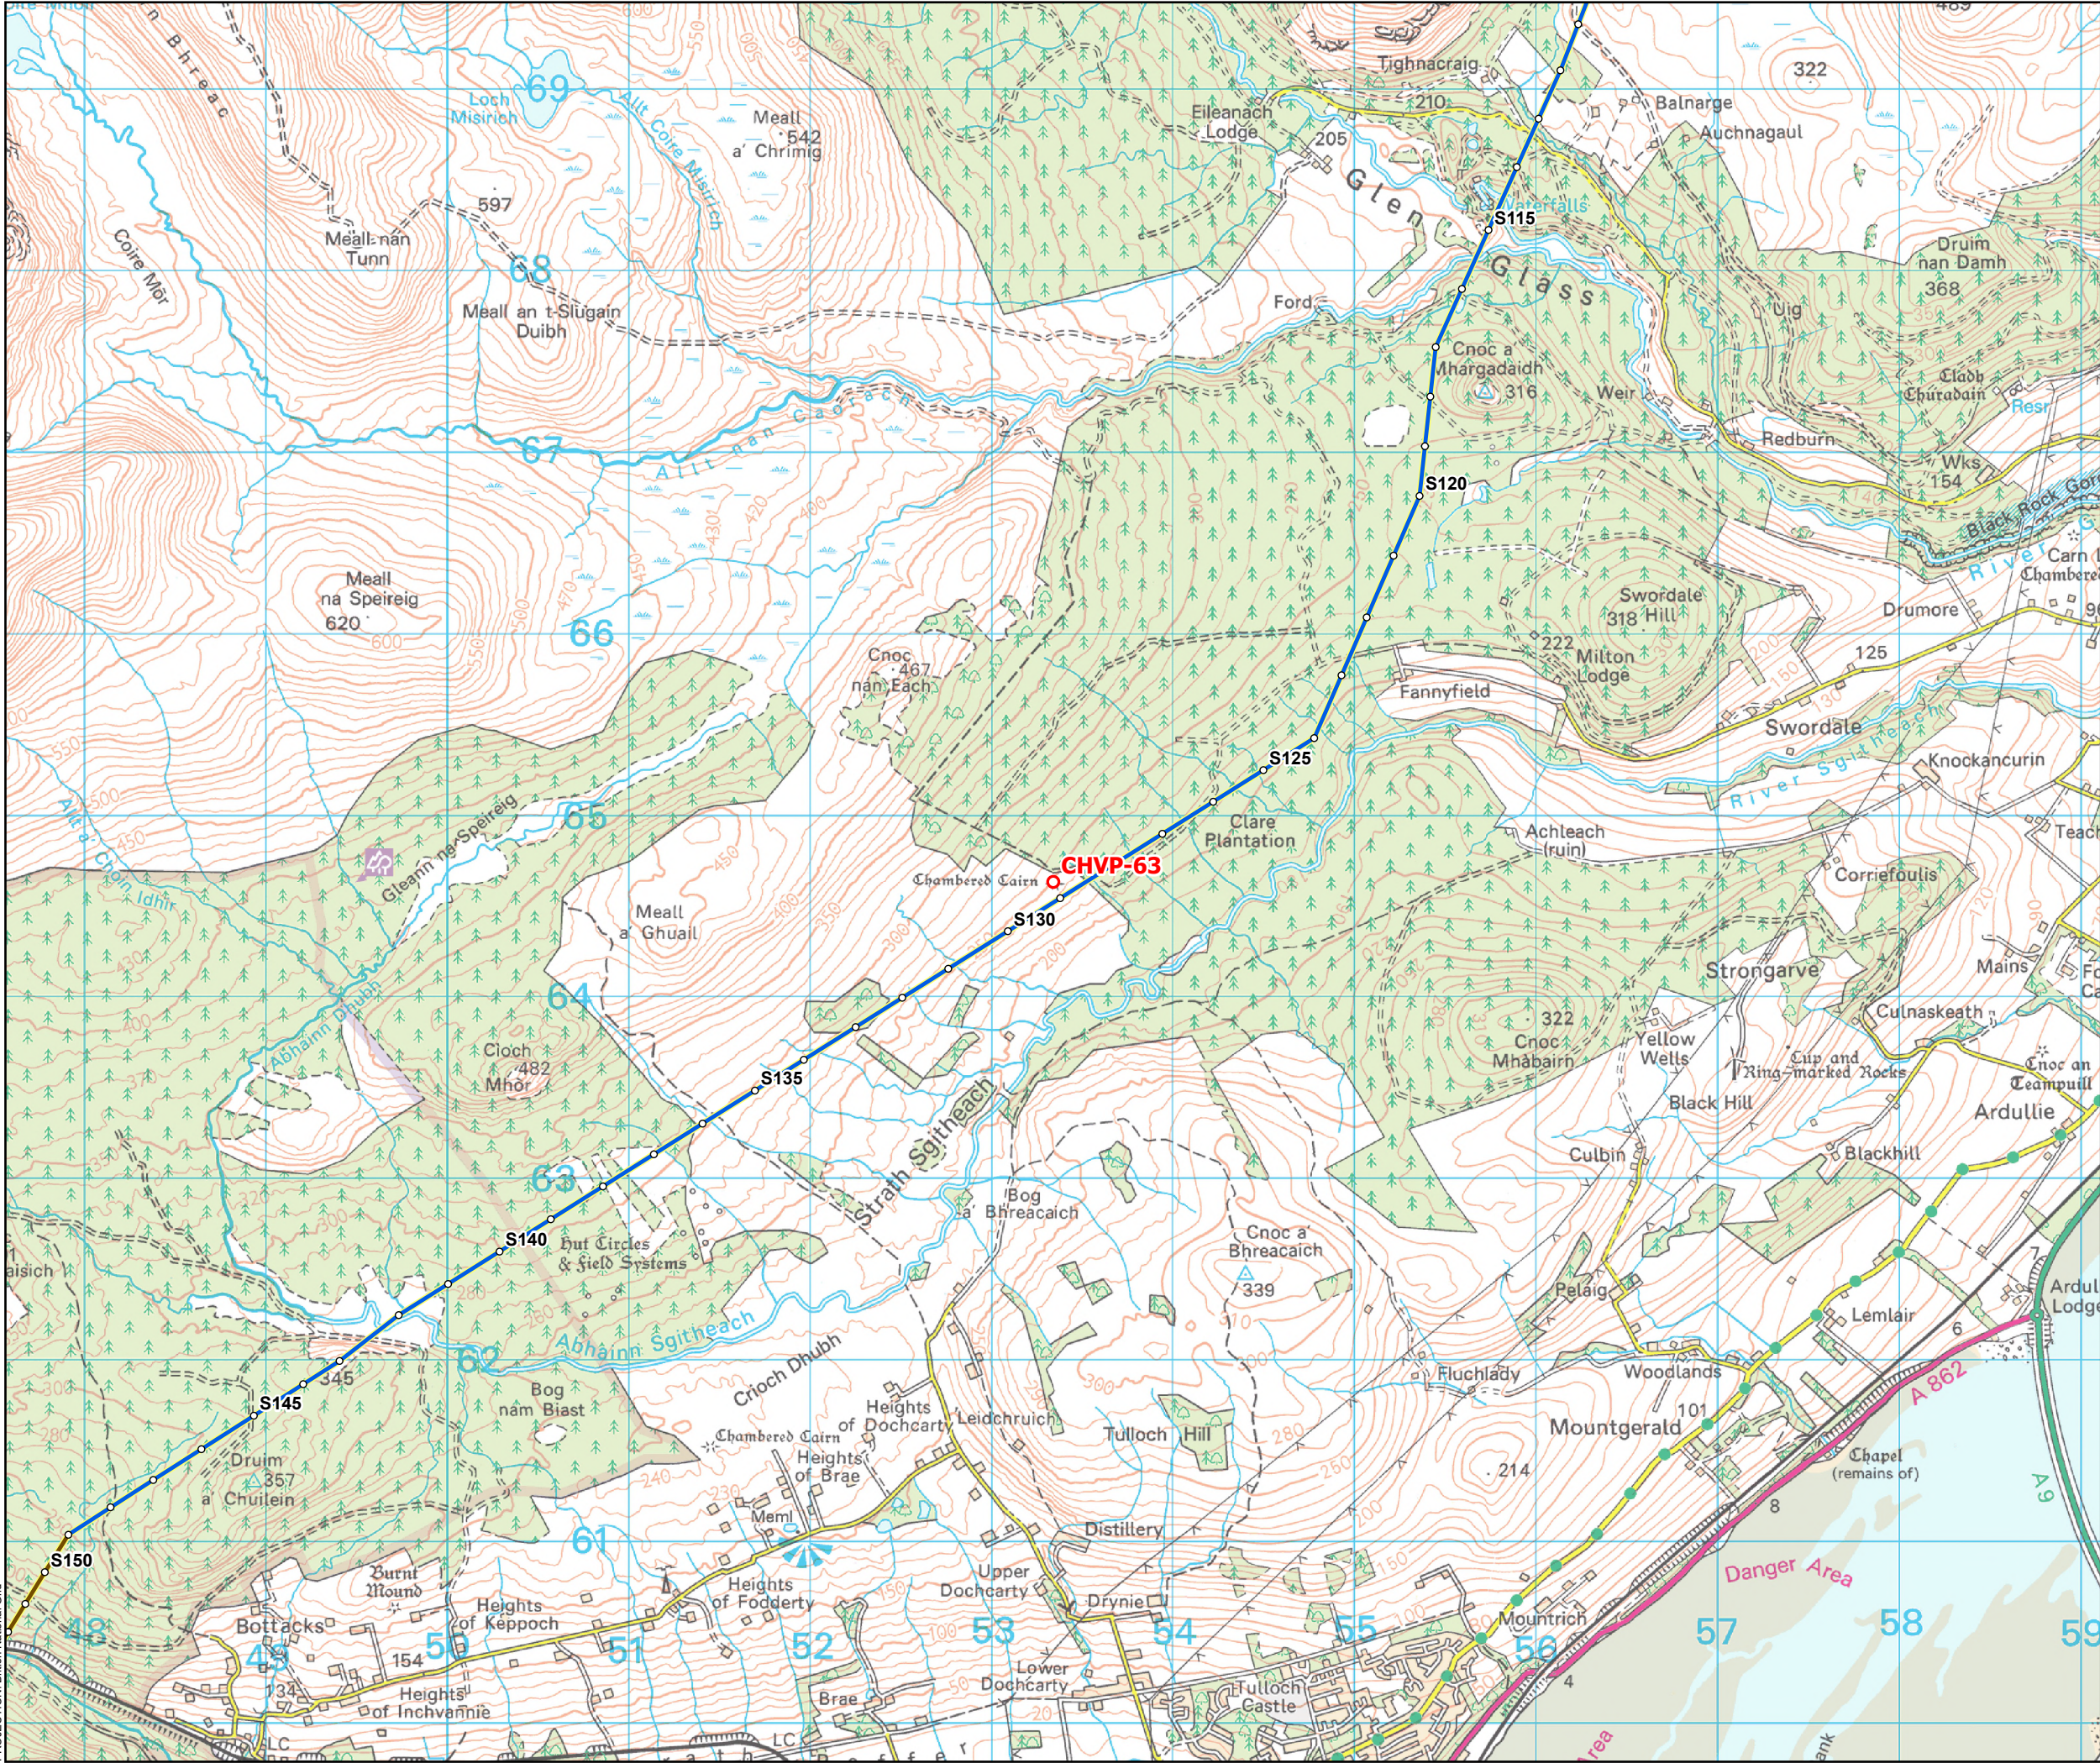


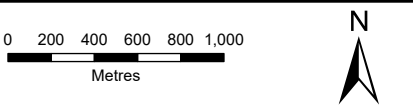

- Cultural Heritage Viewpoints
- Tower Location
- Alignment Section D
- Alignment Section E

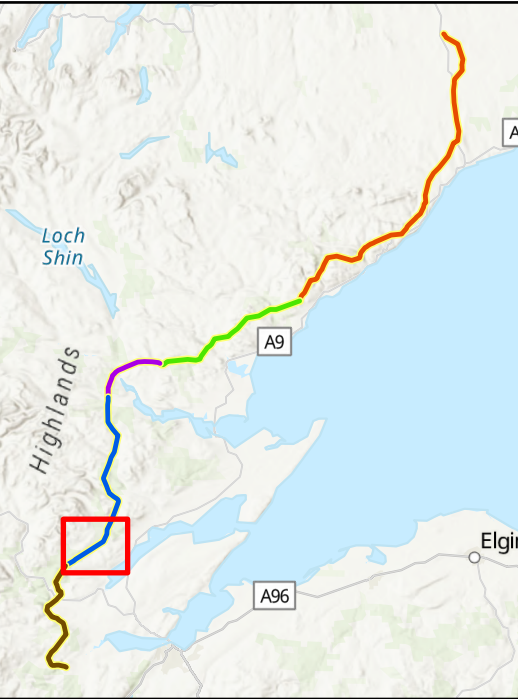

SCALE: See Scale Bar	VERSION: A02
SIZE: A3	DRAWN: DN
PROJECT: 0720281	CHECKED: DN
DATE: 30/01/2026	APPROVED: KG

Figure 1 (CHVP-63)
Spittal - Loch Buidhe - Beaulay 400kV
Connection
Cultural Heritage Viewpoints

