



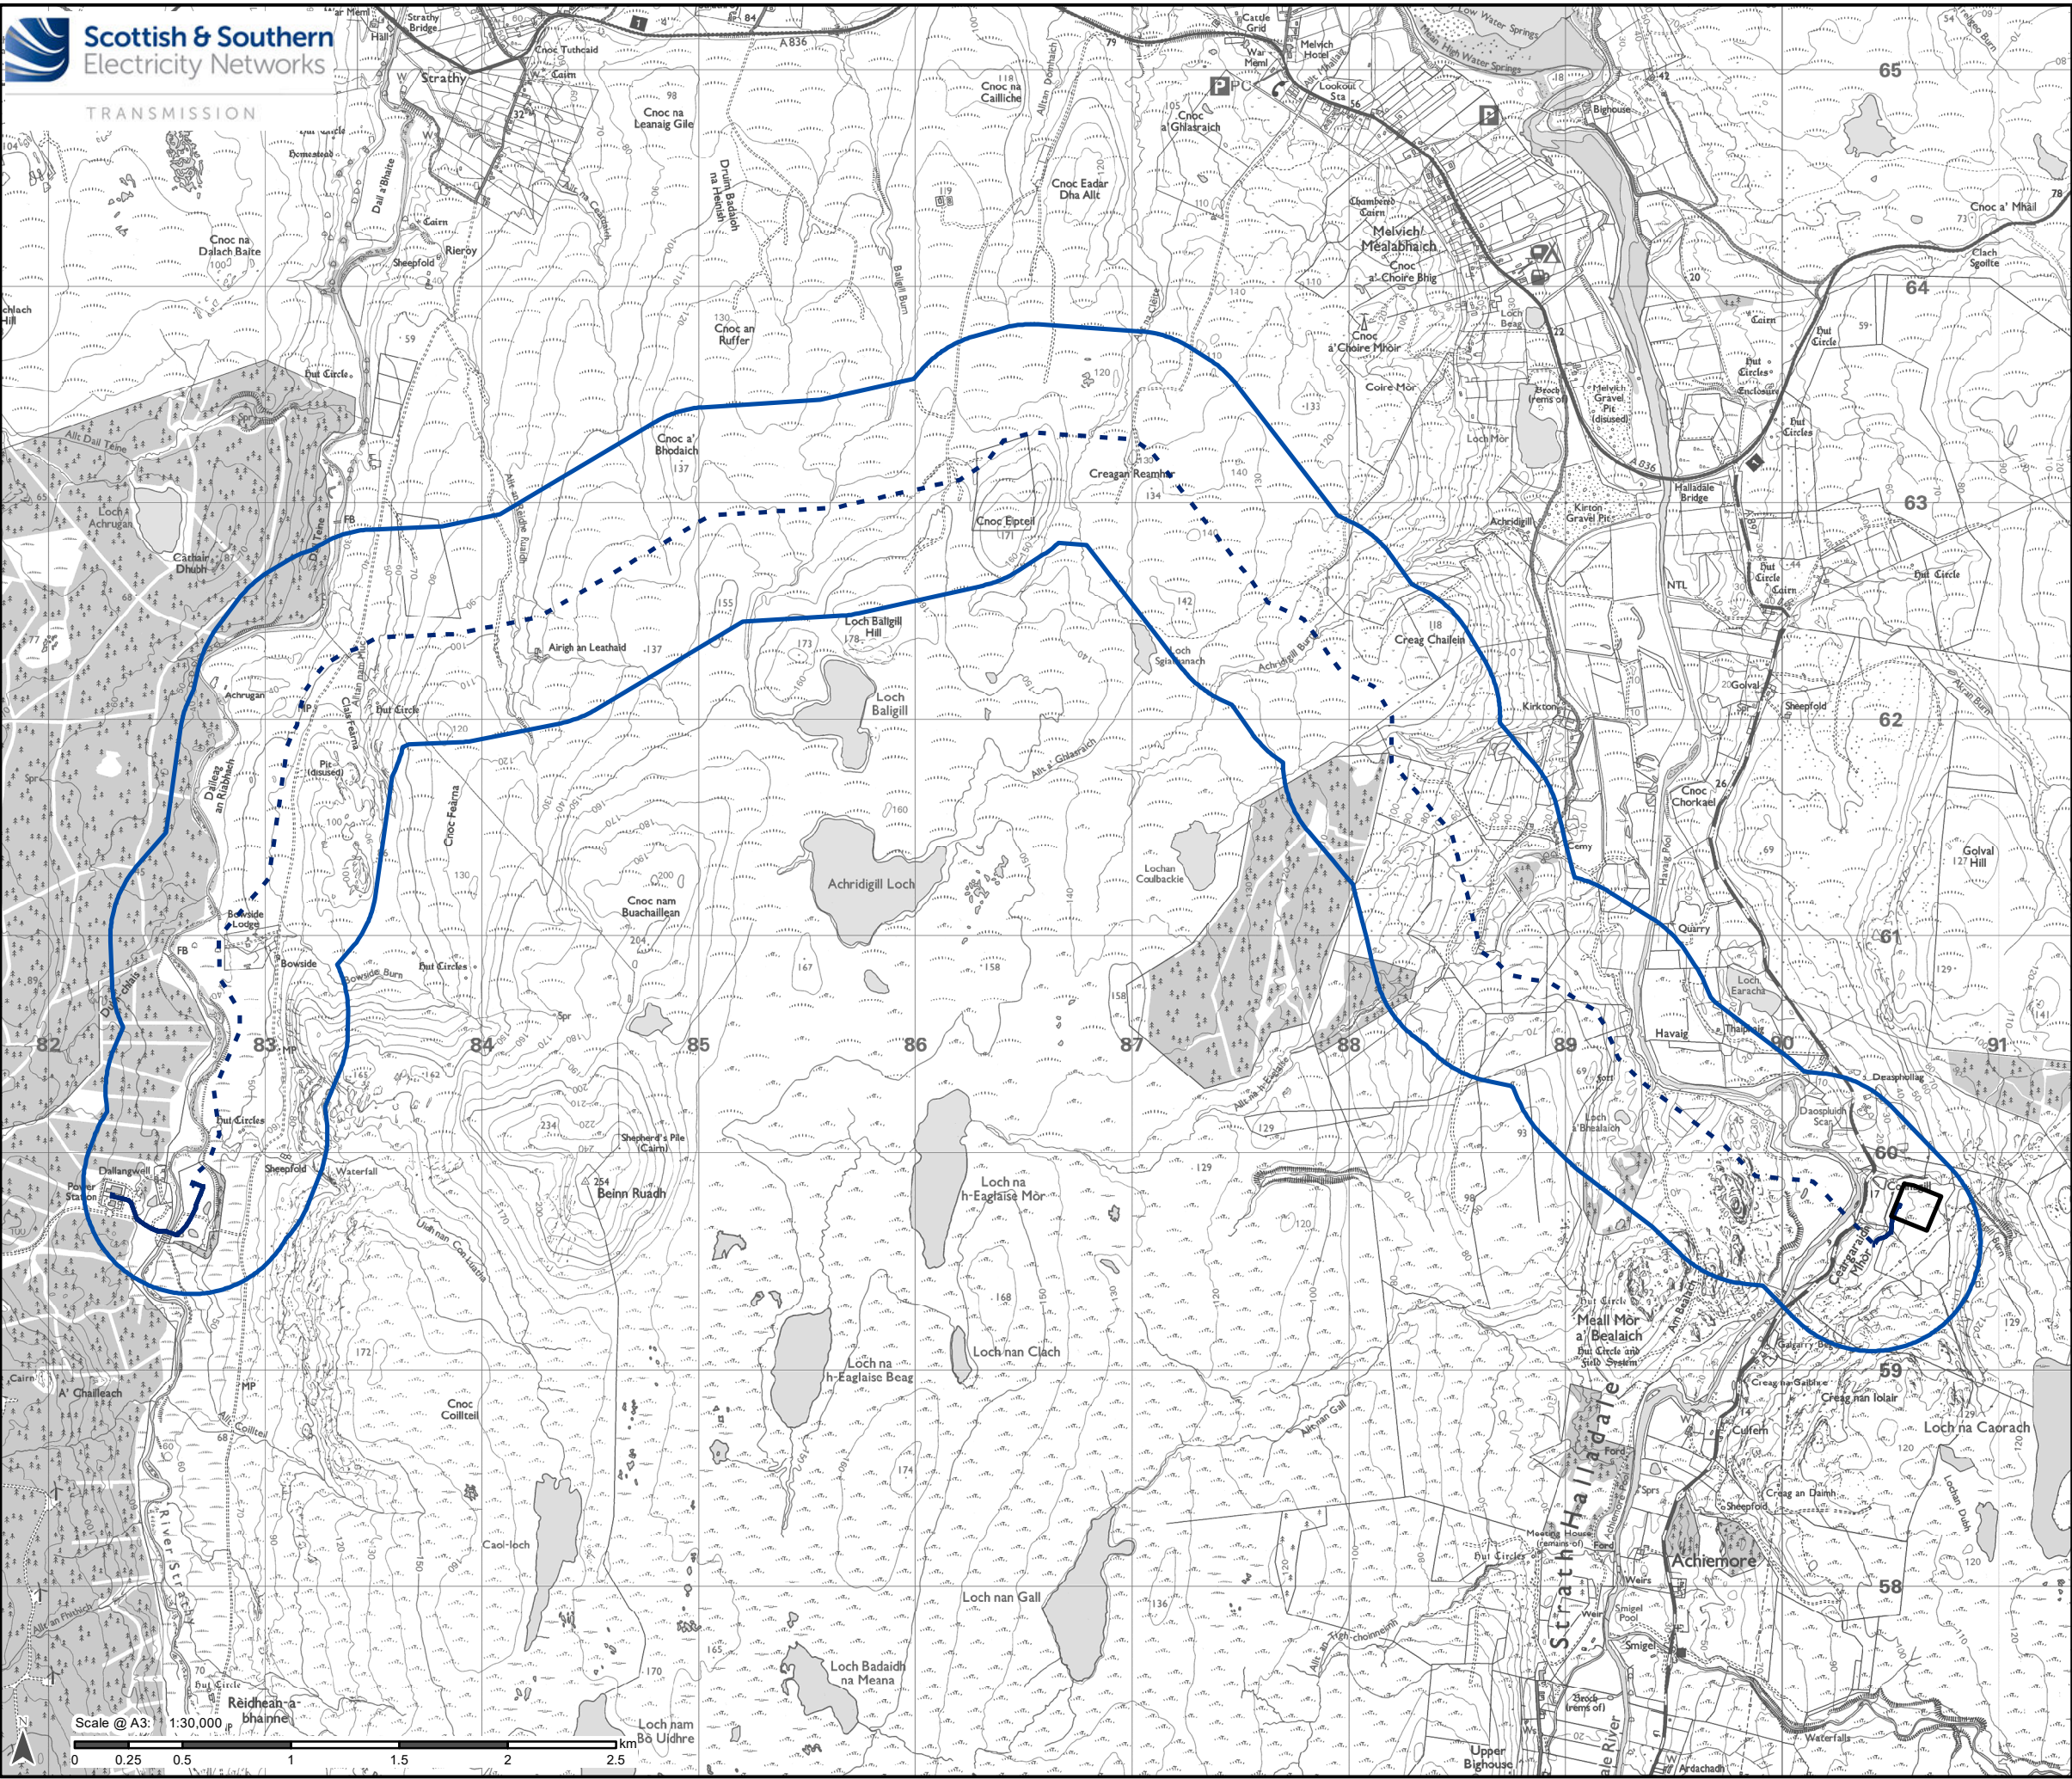

Legend

- Proposed Route
- Existing Strathy North 132kV OHL (Wood pole)
- Existing Strathy North 132kV UGC
- Connagill 275/132 kV Substation

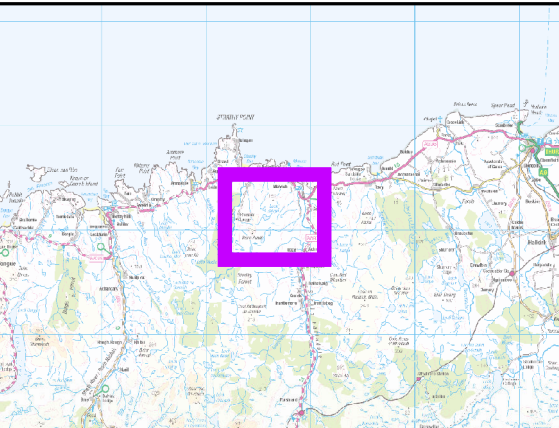

Reproduced by permission of Ordnance Survey on behalf of HMSO.
© Crown copyright and database rights 2024
OS AC0000848283. Supplied by: ukmapcentre.com

Project No: LT560
Project: Strathy South Wind Farm Grid Connection -
EIA Report

Title: Figure V1-2.1: Proposed Route

Drawn by: MT, SK Date: 02/02/2025

Drawing: 121008-EIA-D-V1-2.1-1.0.0