


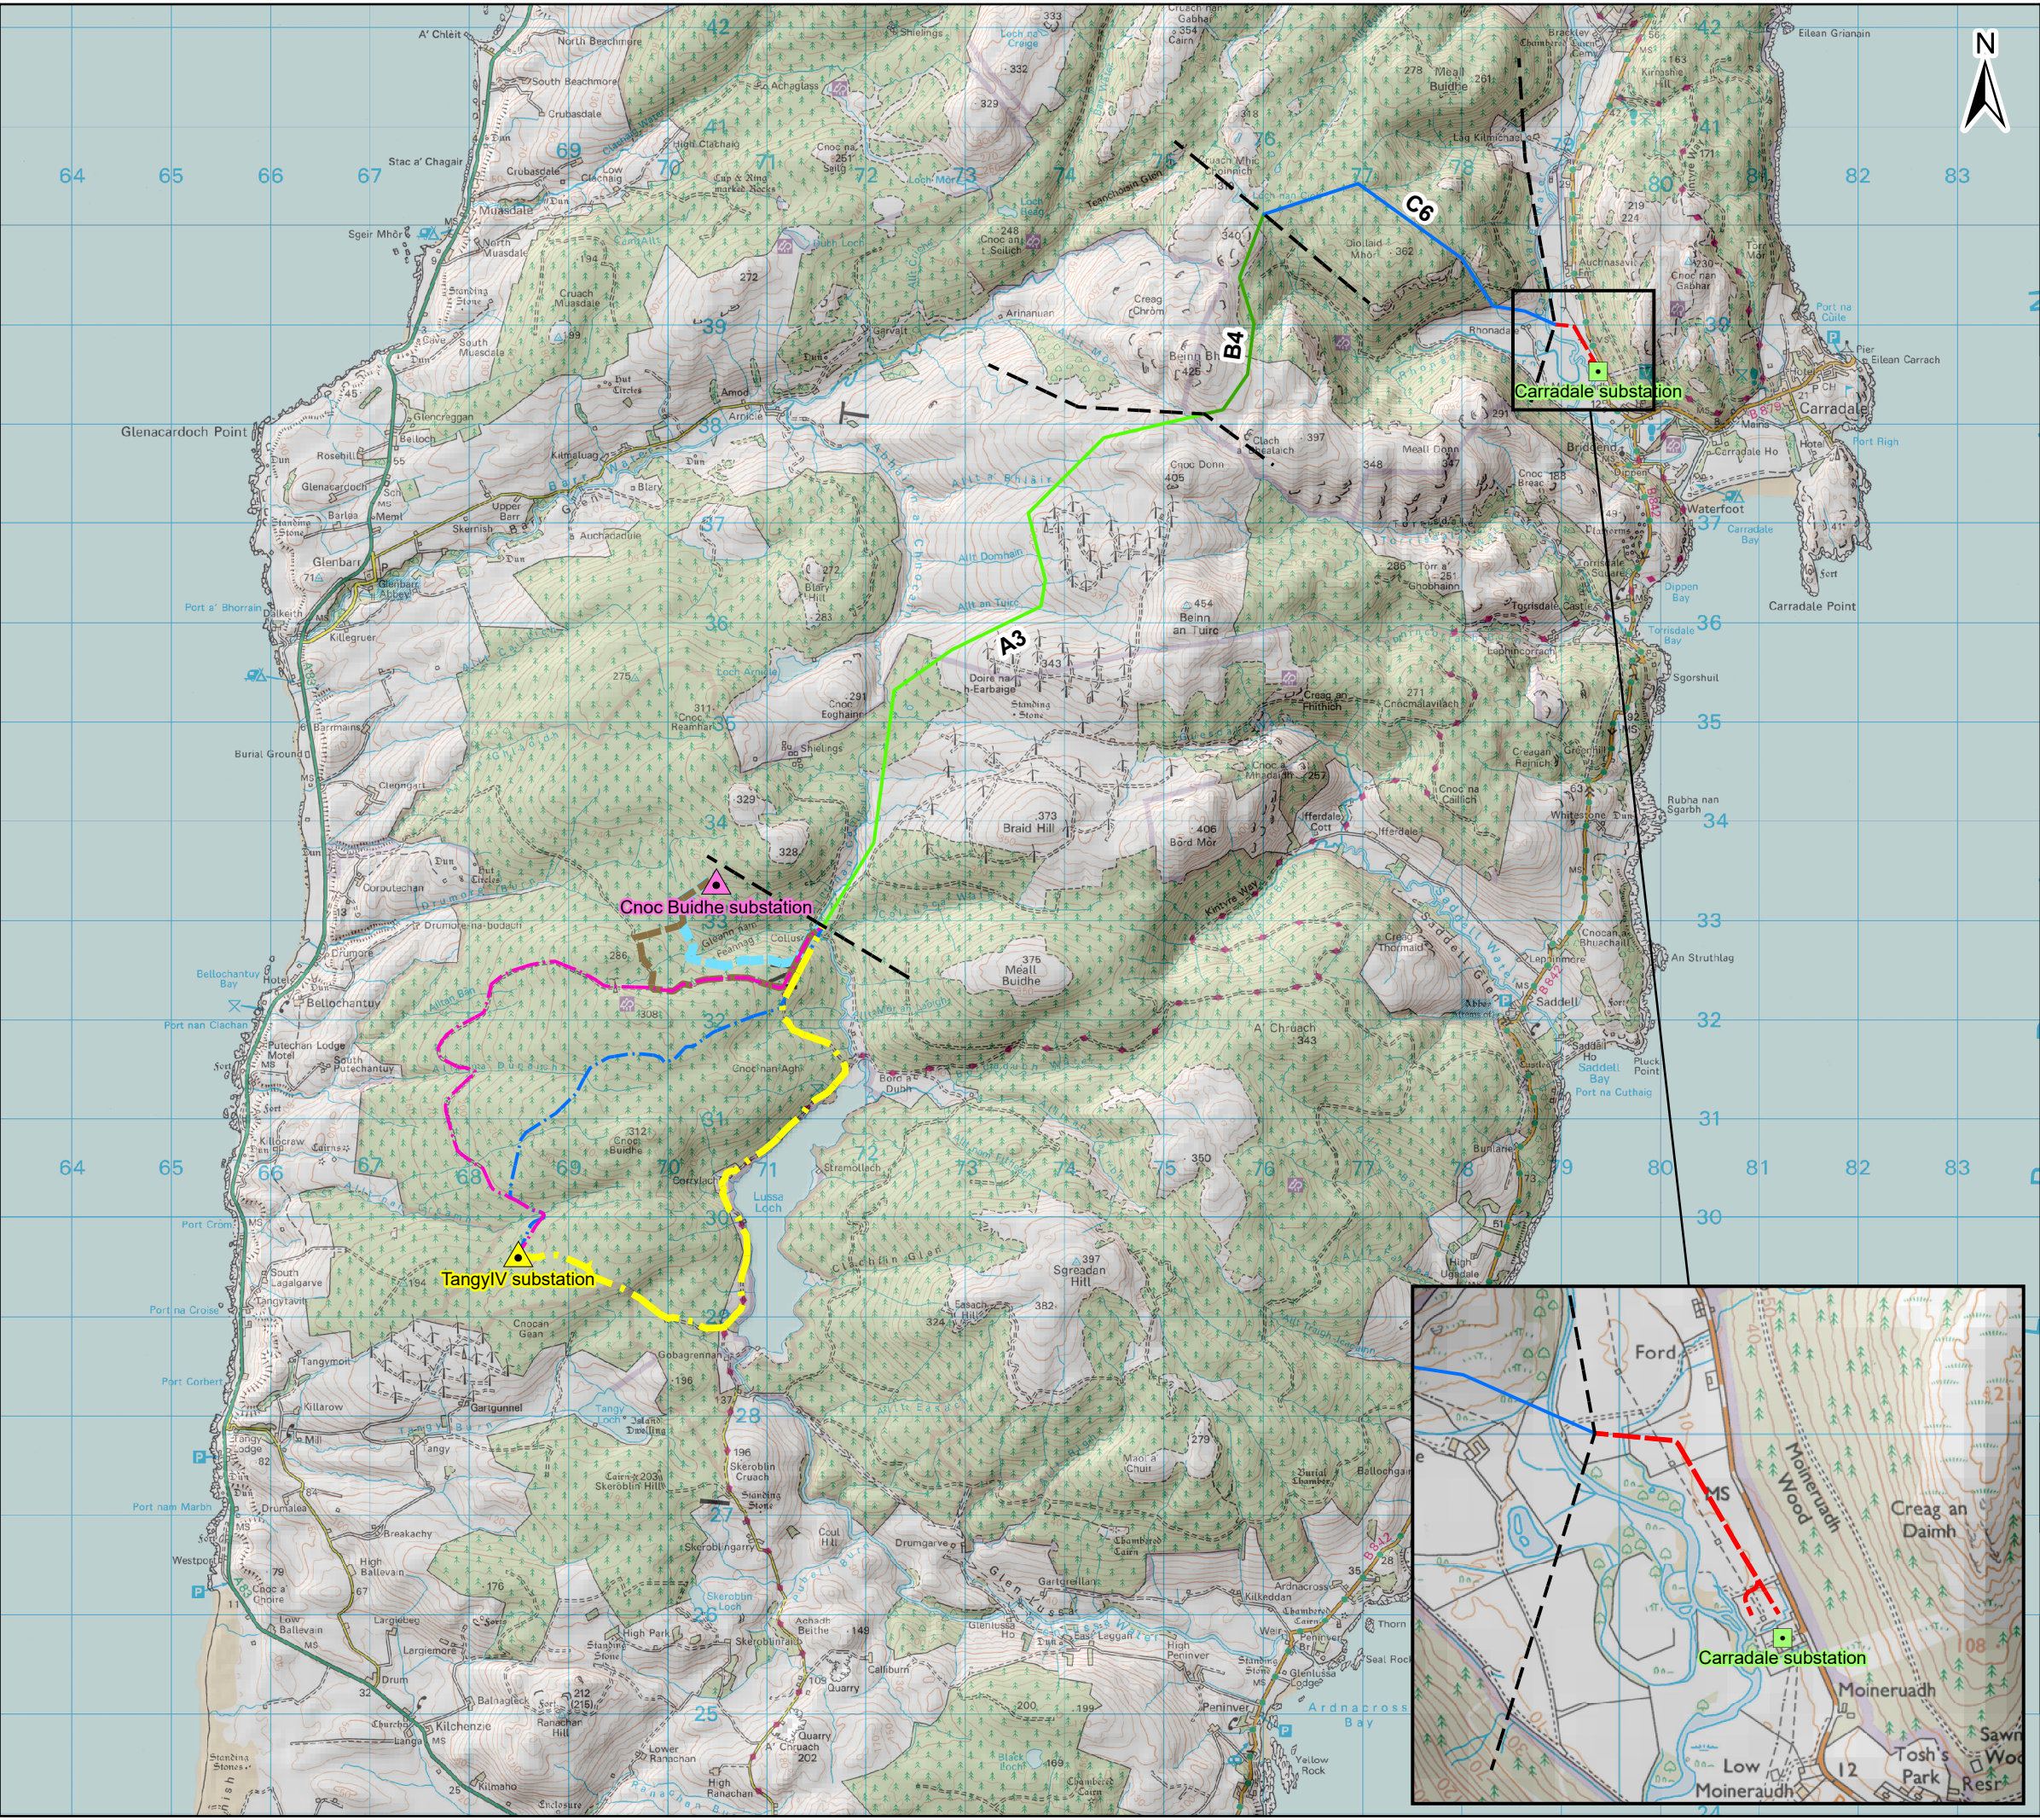

Service Layer Credits: OS_Open_Raster: Contains OS data © Crown Copyright and database right 2022

Legend

- Existing Carradale substation
- Tangy IV WF substation
- Cnoc Buidhe substation
- Section Limit

Potential Alignment

- A3
- B4
- C6

Indicative UGC Options

- Tangy UGC Option 1
- Tangy UGC Option 2
- Tangy UGC Option 3
- Cnoc Buidhe UGC Option 1
- Cnoc Buidhe UGC Option 2
- Carradale Substation UGC Option 1

0 1 2 Km

Client: Scottish & Southern Electricity Networks TRANSMISSION

Project: Tangy IV Wind Farm and Cnoc Buidhe Wind Farm 132 kV OHL Shared Use Connection

Title: Figure 3.1: Potential Alignment

Date: 05/09/24 Scale: 1:65,000 @A3
Drawn: MAL Checked: CB Approved: CLH
Drawing Number: TANGYIV-WSP-GIS-125