




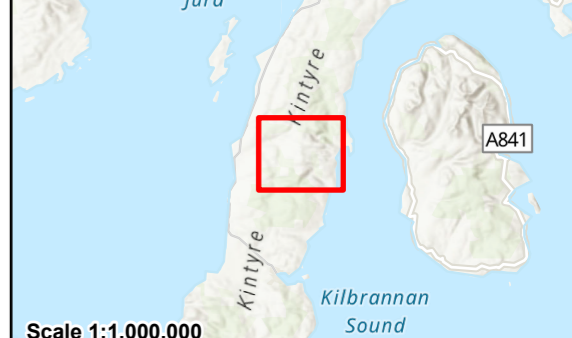


Legend

-  Proposed 132 kV OHL Route
-  Proposed Suspension Tower
-  Proposed Tension Tower
-  Proposed Terminal Tower
-  Limit of Deviation - OHL

Esri, CGIAR, N Robinson, NCEAS, USGS, Sources: Esri, TomTom, Garmin, FAO, NOAA, USGS, © OpenStreetMap contributors, and the GIS User Community

    


Scale 1:1,000,000
Reproduced by permission of Ordnance Survey. Crown copyright and database right 2025 all rights reserved. Ordnance Survey License number AC0000813445.
SSEN Transmission take no responsibility for the release or accuracy of latest version Basemaps from Ordnance Survey


Project: Tany IV Wind Farm and Cnoc Buidhe
Wind Farm 132 kV OHL Shared Use Connection

Title: Figure 3.3 Limit of Deviation - Proposed Towers
and OHL Alignment
Overview

Drawn by: MAL **Date:** 20/05/2026

Drawing: TANGYIV-WSP-GIS-181

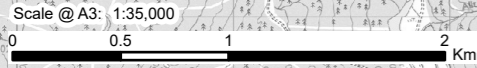


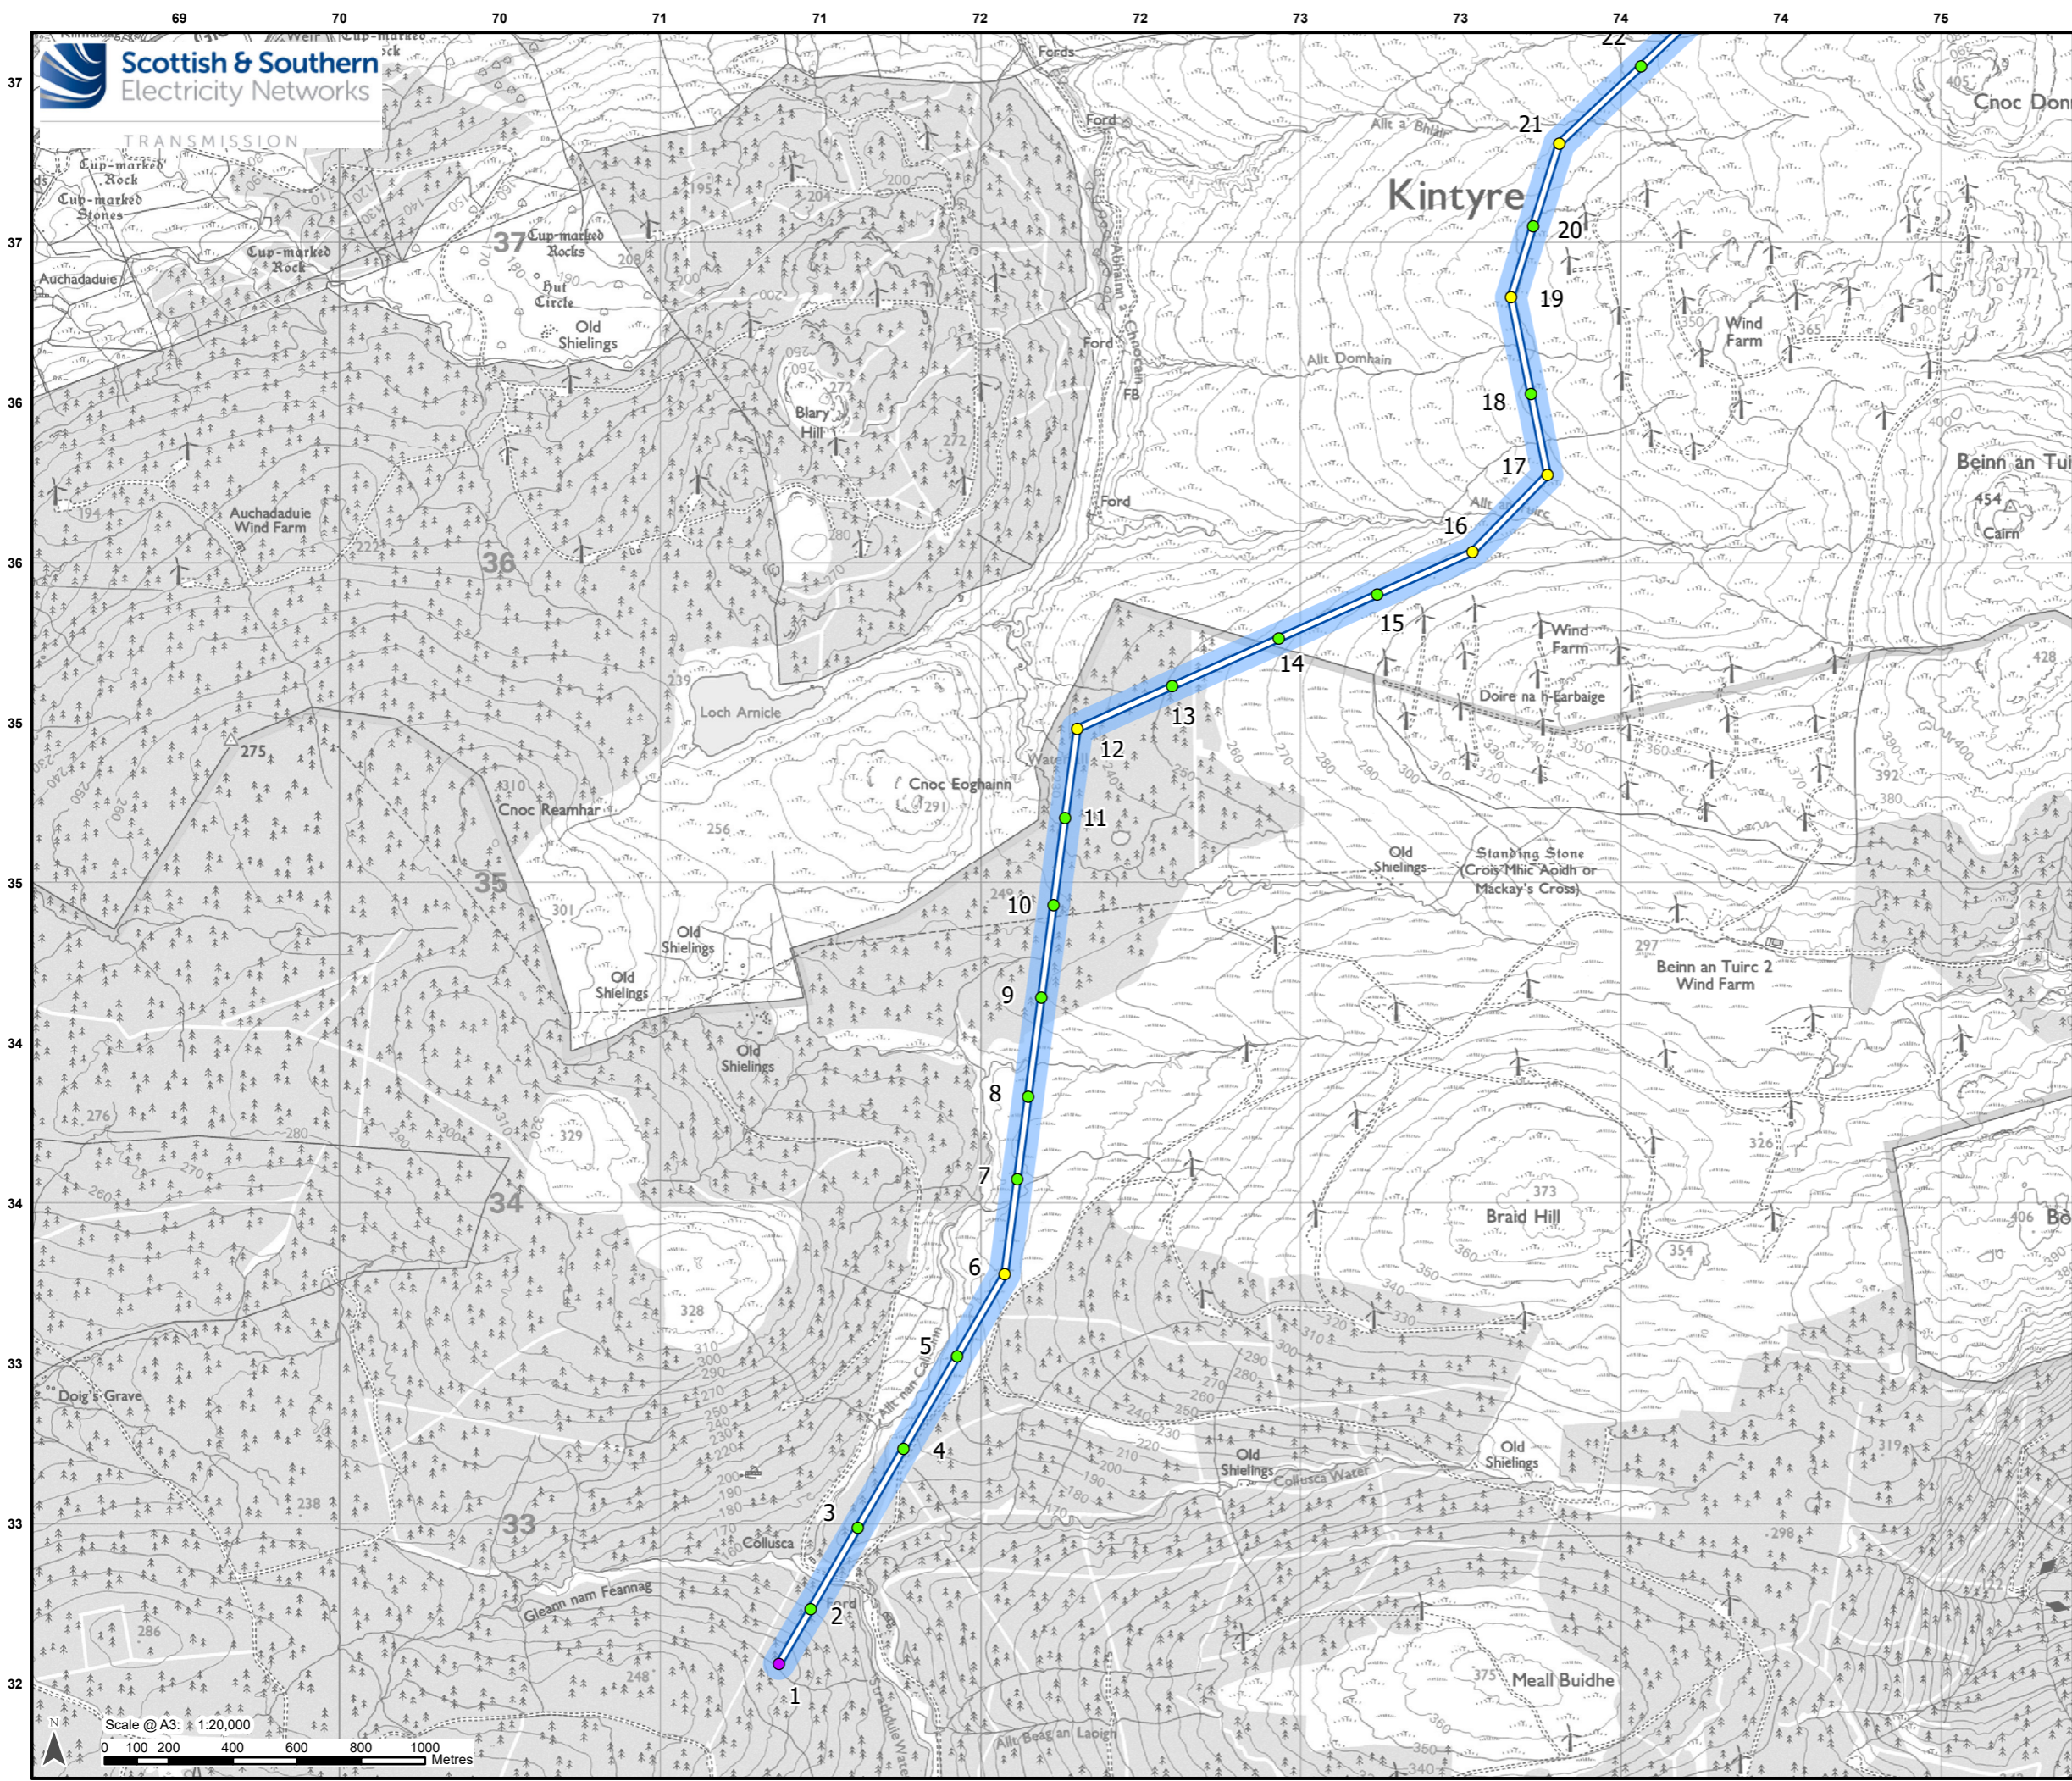

Legend

- Proposed 132 kV OHL Route
- Proposed Suspension Tower
- Proposed Tension Tower
- Proposed Terminal Tower
- Limit of Deviation - OHL

Esri, CGIAR, N Robinson, NCEAS, USGS, Sources: Esri, TomTom, Garmin, FAO, NOAA, USGS, © OpenStreetMap contributors, and the GIS User Community

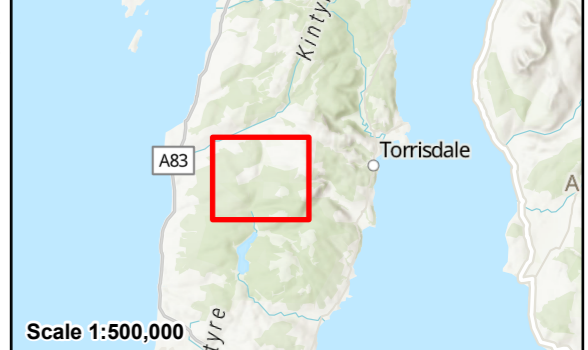


Scale 1:500,000
 Reproduced by permission of Ordnance Survey. Crown copyright and database right 2025 all rights reserved. Ordnance Survey License number AC0000813445.
 SSEN Transmission take no responsibility for the release or accuracy of latest version Basemaps from Ordnance Survey


Project: Tangy IV Wind Farm and Cnoc Buidhe
 Wind Farm 132 kV OHL Shared Use Connection

Title: Figure 3.3 Limit of Deviation - Proposed Towers
 and OHL Alignment
 Page 1 of 2

Drawn by: MAL Date: 20/05/2026

Drawing: TANGYIV-WSP-GIS-181

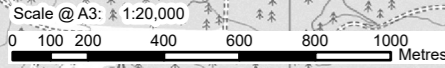

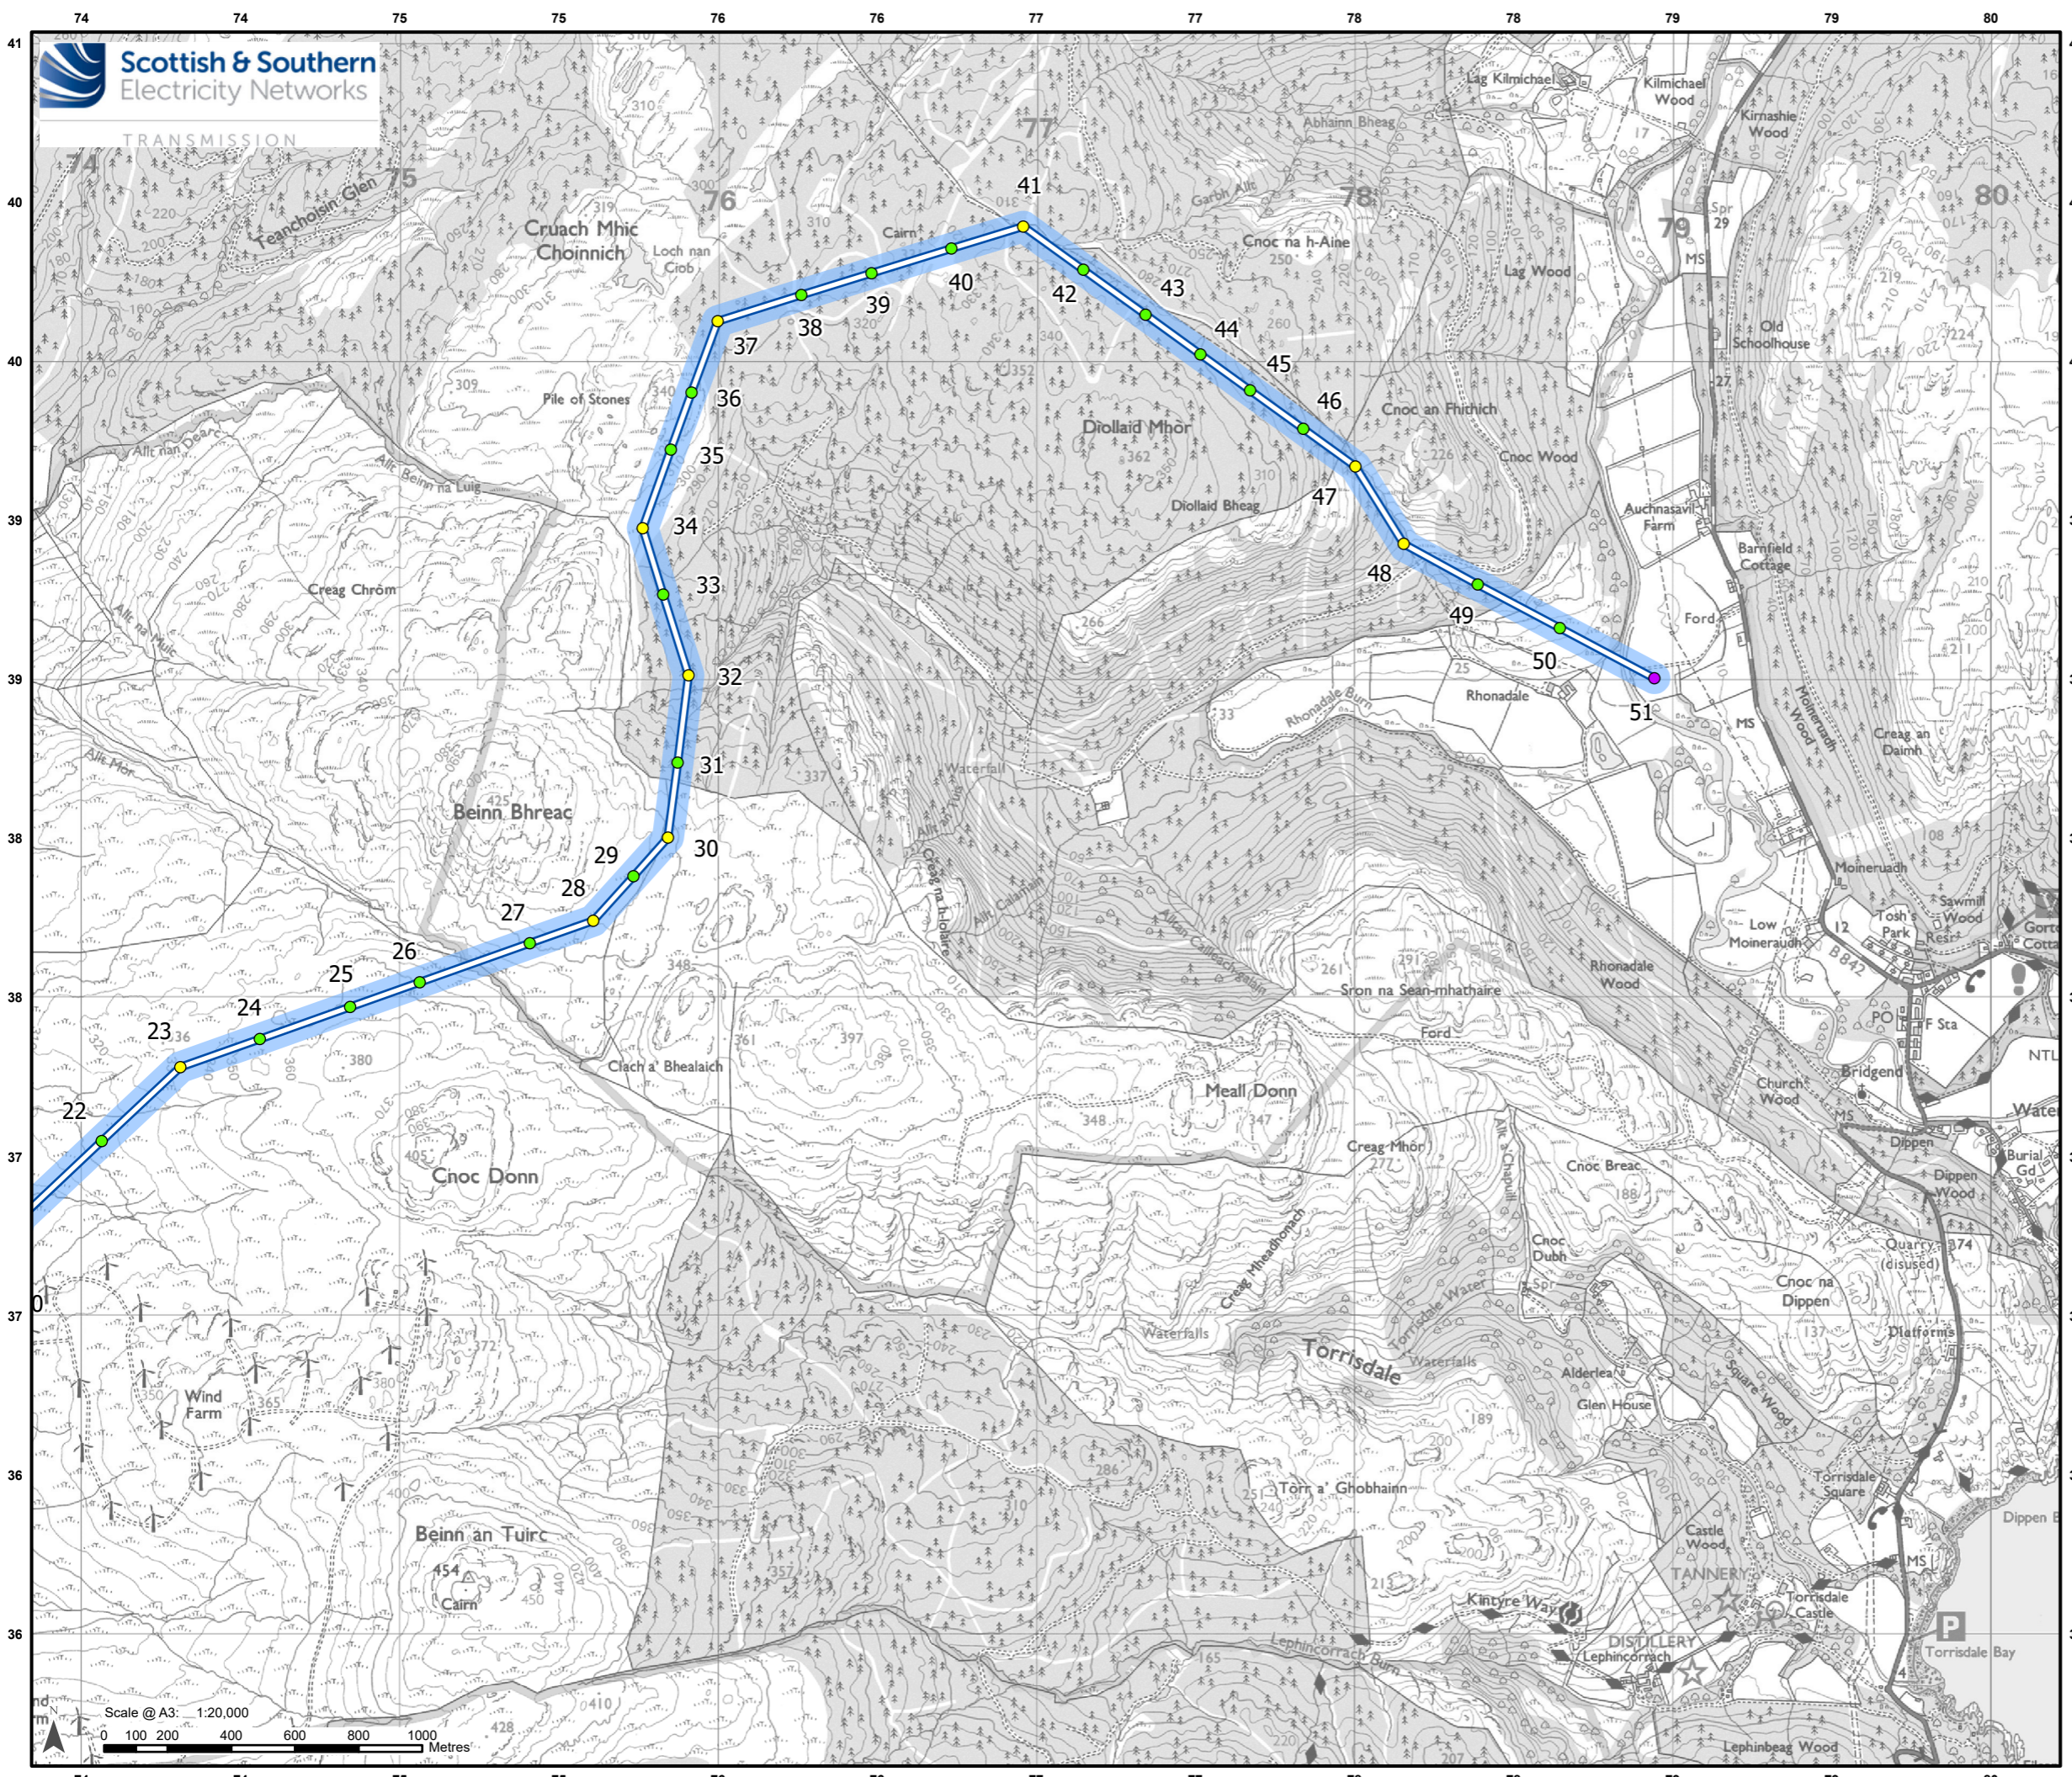

Legend

- Proposed 132 kV OHL Route
- Proposed Suspension Tower
- Proposed Tension Tower
- Proposed Terminal Tower
- Limit of Deviation - OHL

Esri, CGIAR, N Robinson, NCEAS, USGS, Sources: Esri, TomTom, Garmin, FAO, NOAA, USGS, © OpenStreetMap contributors, and the GIS User Community



Scale 1:500,000
 Reproduced by permission of Ordnance Survey. Crown copyright and database right 2025 all rights reserved. Ordnance Survey License number AC0000813445.
 SSEN Transmission take no responsibility for the release or accuracy of latest version Basemaps from Ordnance Survey

Project: Tangy IV Wind Farm and Cnoc Buidhe
 Wind Farm 132 kV OHL Shared Use Connection

Title: Figure 3.3 Limit of Deviation - Proposed Towers and OHL Alignment
 Page 2 of 2

Drawn by: MAL Date: 20/05/2026

Drawing: TANGYIV-WSP-GIS-181

