



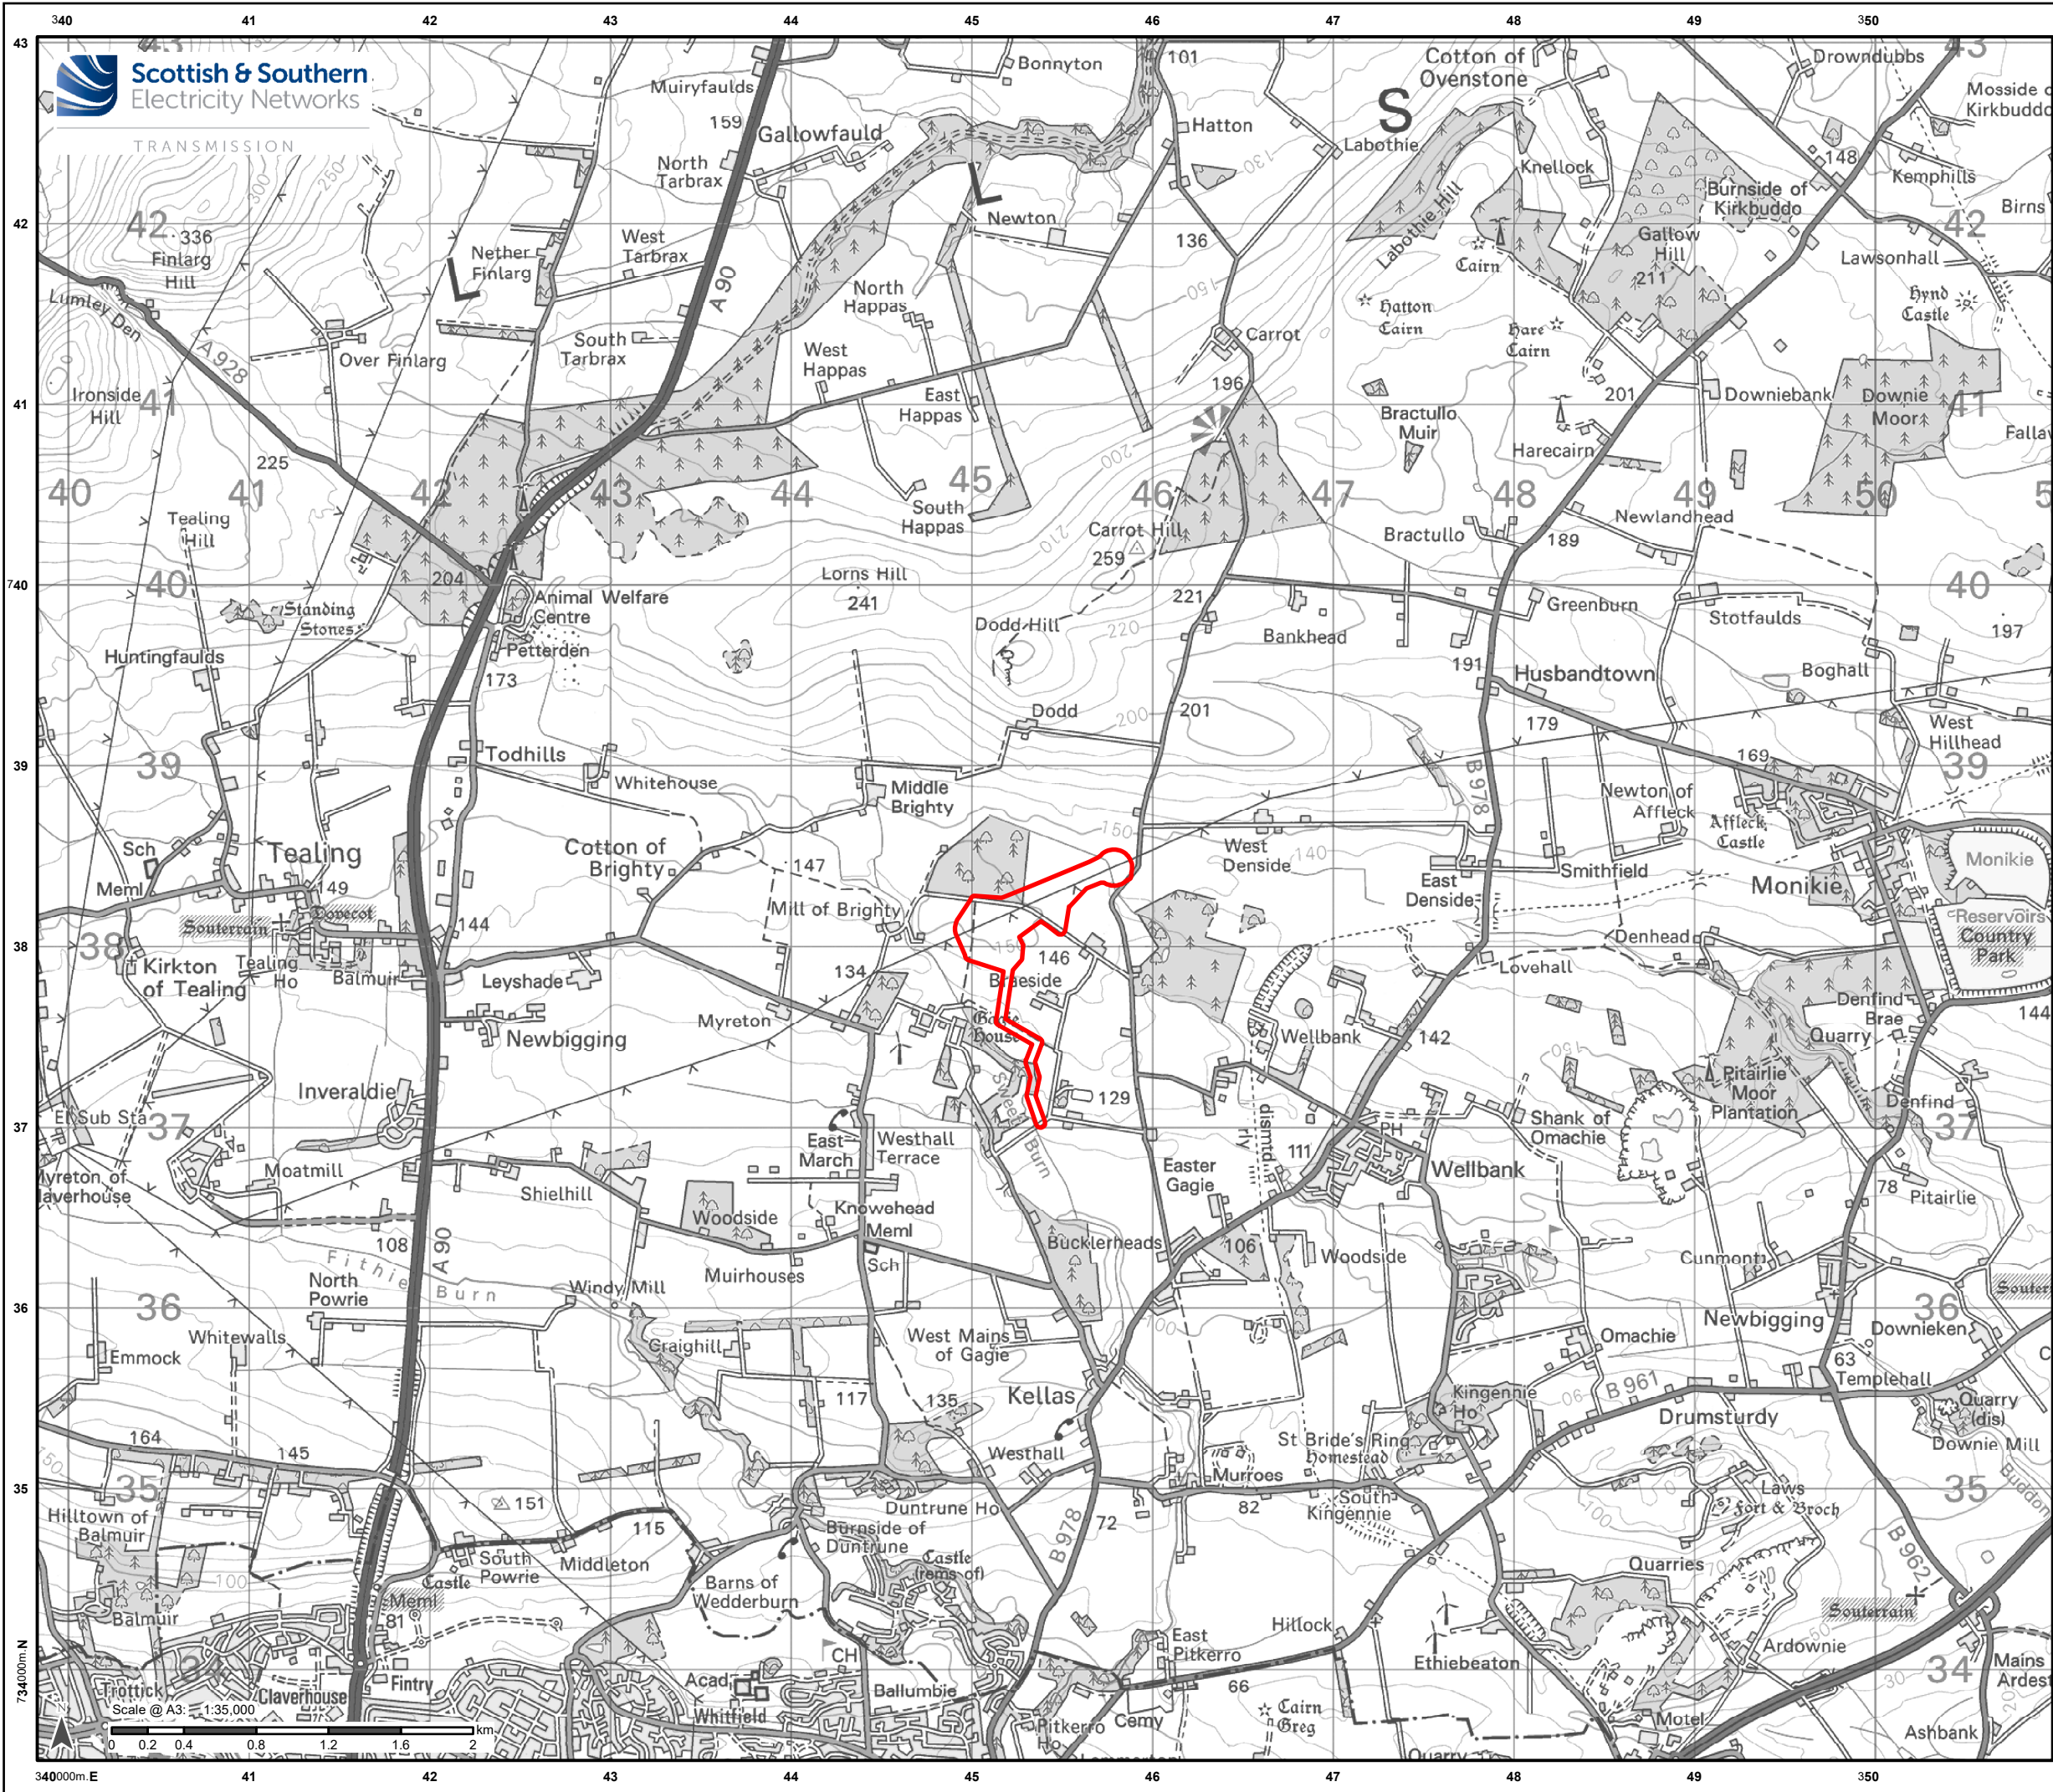

Legend

 Site Boundary

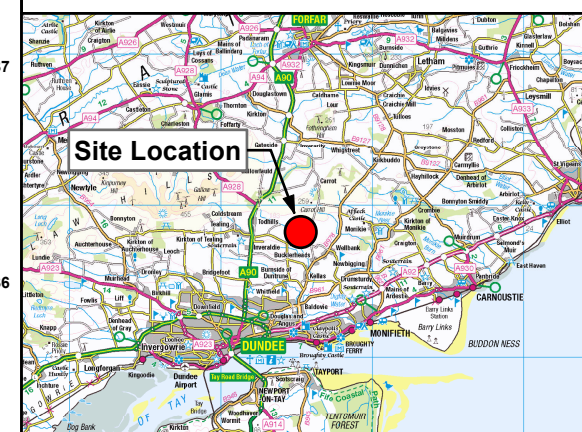

Reproduced by permission of Ordnance Survey on behalf of HMSO.
Crown copyright and database right 2025 all rights reserved.
Ordnance Survey Licence number 0100022432.

Project No:

Project: Replacement of Tower 20 and Installation
of Downleads on the Tealing to Arbroath Circuit

Title: Figure 1 - Location Plan

Drawn by: M.T / U.M

Date: 14/03/2025

Drawing: 123006-D1-EA-1.0.0