



[Key / Notes](#)

- Working Area
- Dead Lane / Safety Zone
- Taper: 1:2/3.0m (max) Cone Spacing
- TSM Ch8 Coning Detail
9.0m
- Lane Delineation - Rope / Tape
installed in 50m sections
- Working Area
min 8.0m
- Lateral Safety Zone (S) & Lane Width (L)
0.5 / 1.2m Lateral Safety Zone
- Works Access Detail
(if applicable)

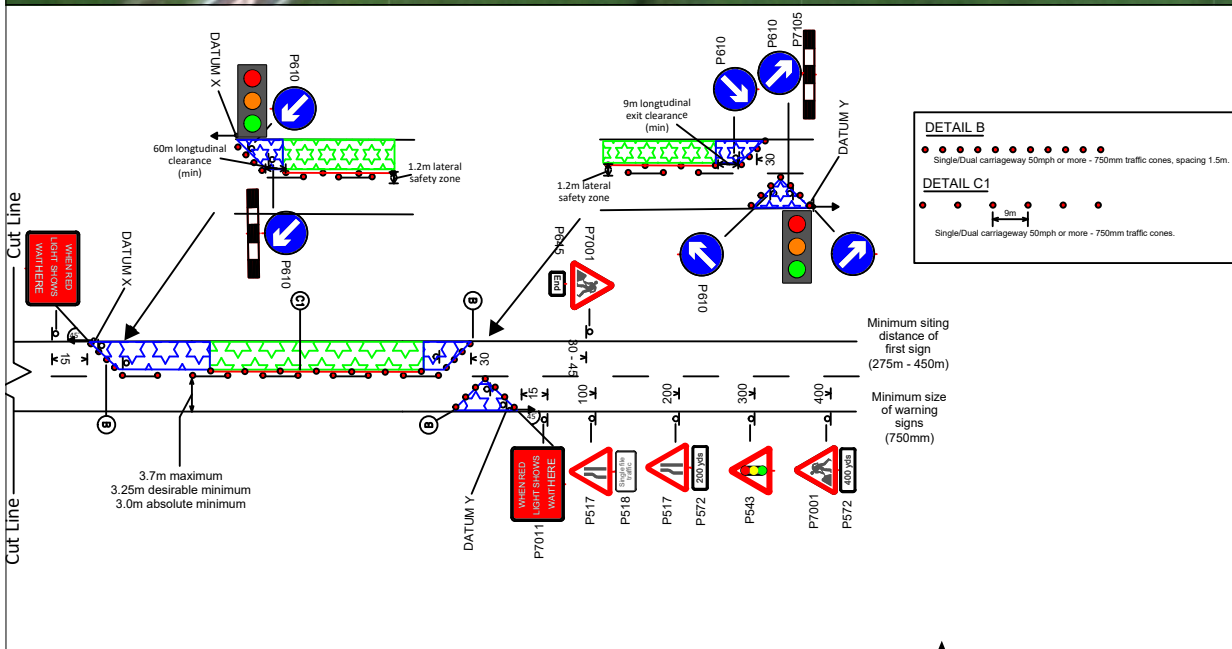

SIGNAGE FOR BOTH APPROACHES

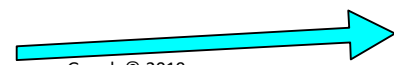

Google© 2019
© Crown copyright and database rights 2019 Ordnance Survey

Project Title:
ROAD CROSSINGS
Main Client:
MORGAN SINDAL
Job No. 55***
Drawn by: ku Checked by: eb
Date: 14.02.19
Scale: NTS

[Revisions](#)

Rev	Date	Details
A	00.00.00	the
B	00.00.00	the

Drawing Title:
TM Proposal

Drawing No.:
19/ATM/55***/001 (0)