


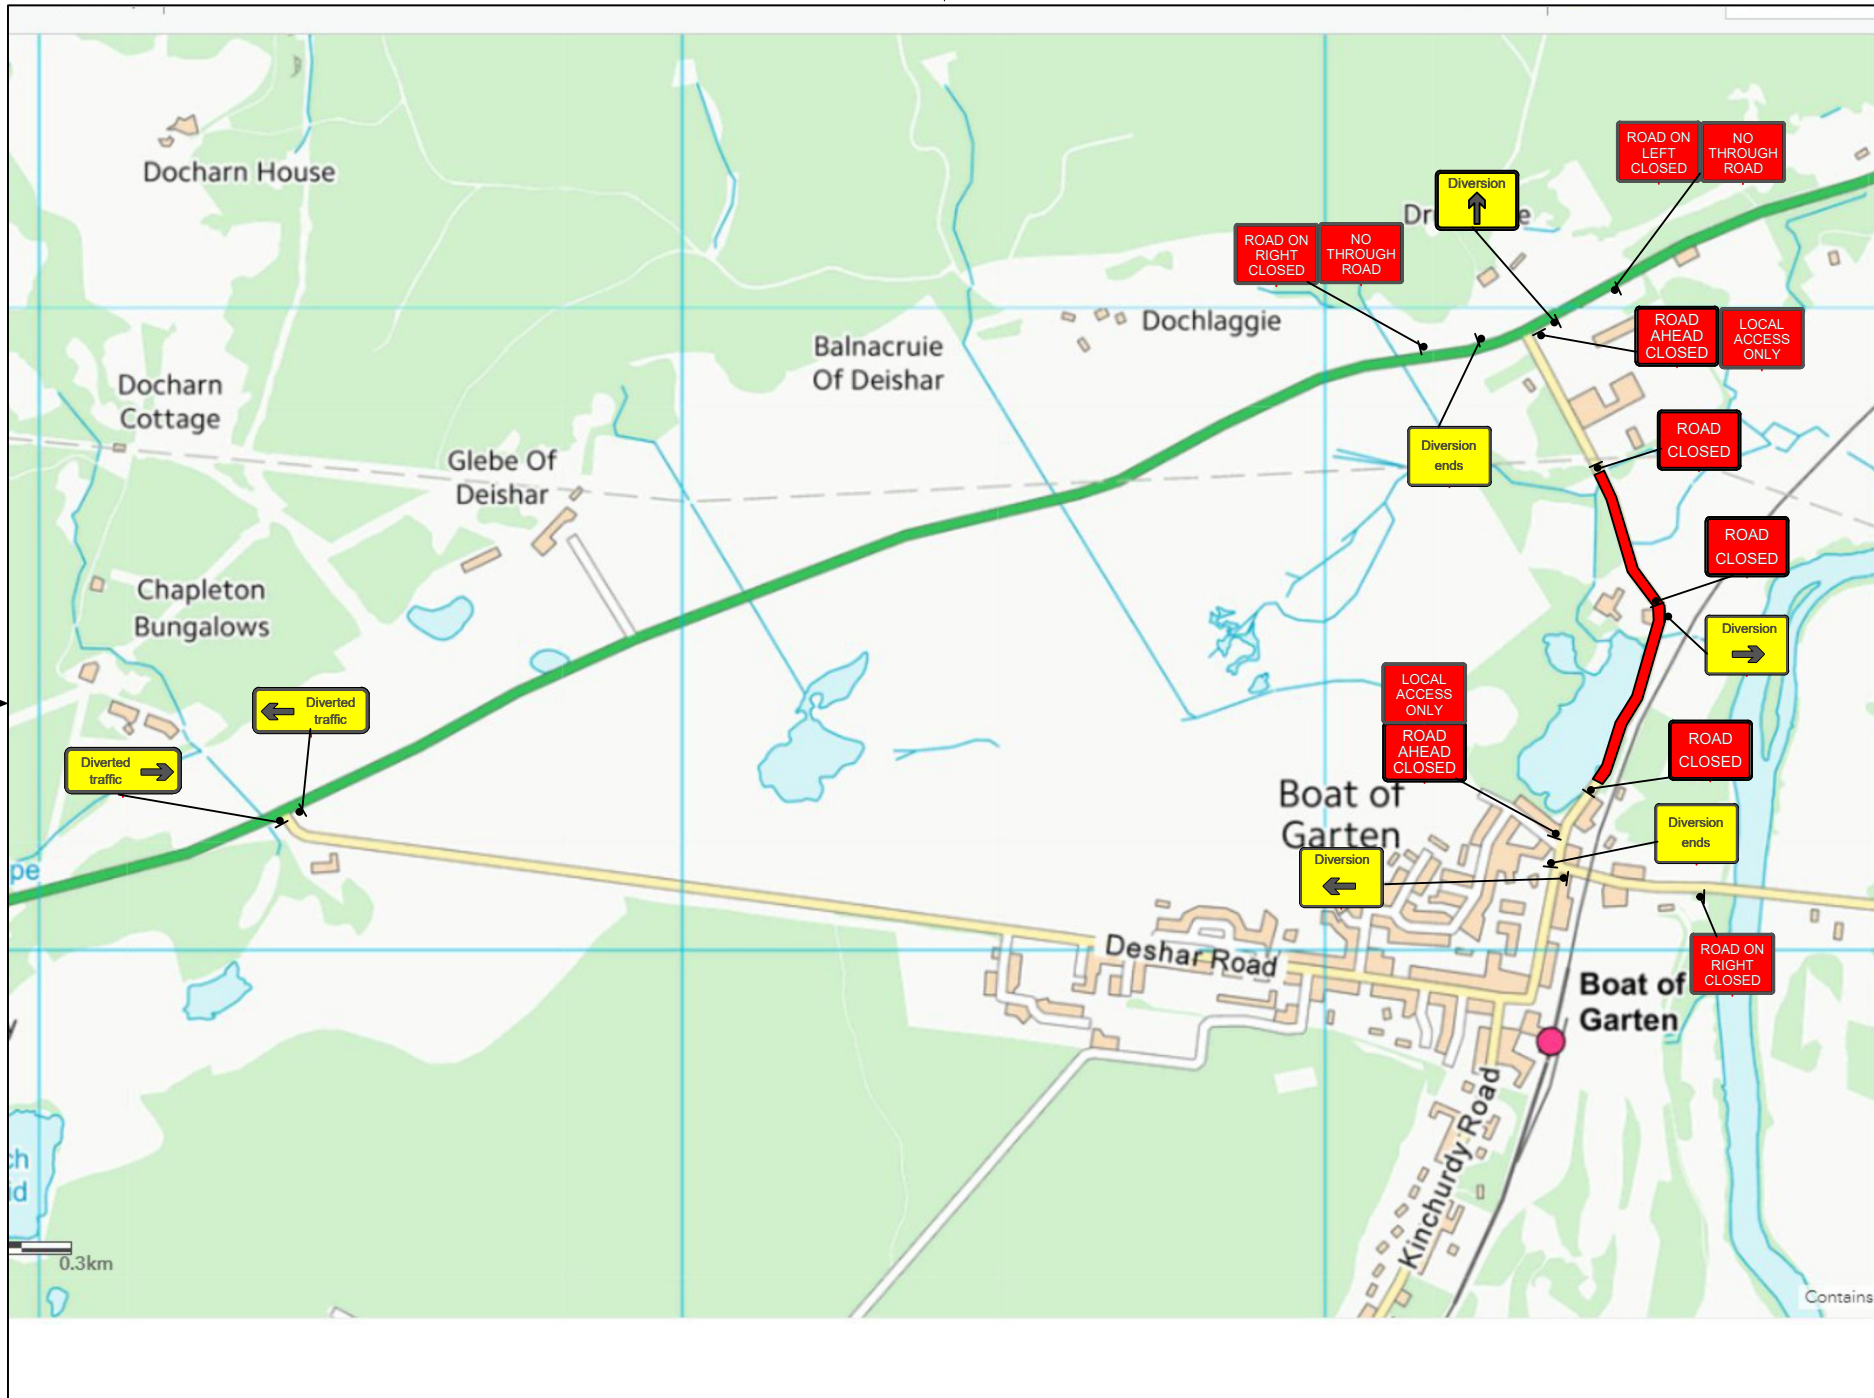

Closed Area



Close coned at Closure



Project Title:
ROAD CROSSINGS
Main Client:
MORGAN SINDALL
Job No. 18***
Drawn by: ku Checked by: eb
Date: 8.5.19
Scale: NTS

[Revisions](#)

Rev	Date	Details
A	00.00.00	the
B	00.00.00	the
C	00.00.00	the
D	00.00.00	the
E	00.00.00	the

Drawing Title:
the
Drawing No.:
19/ATM/18***/001 (0)