


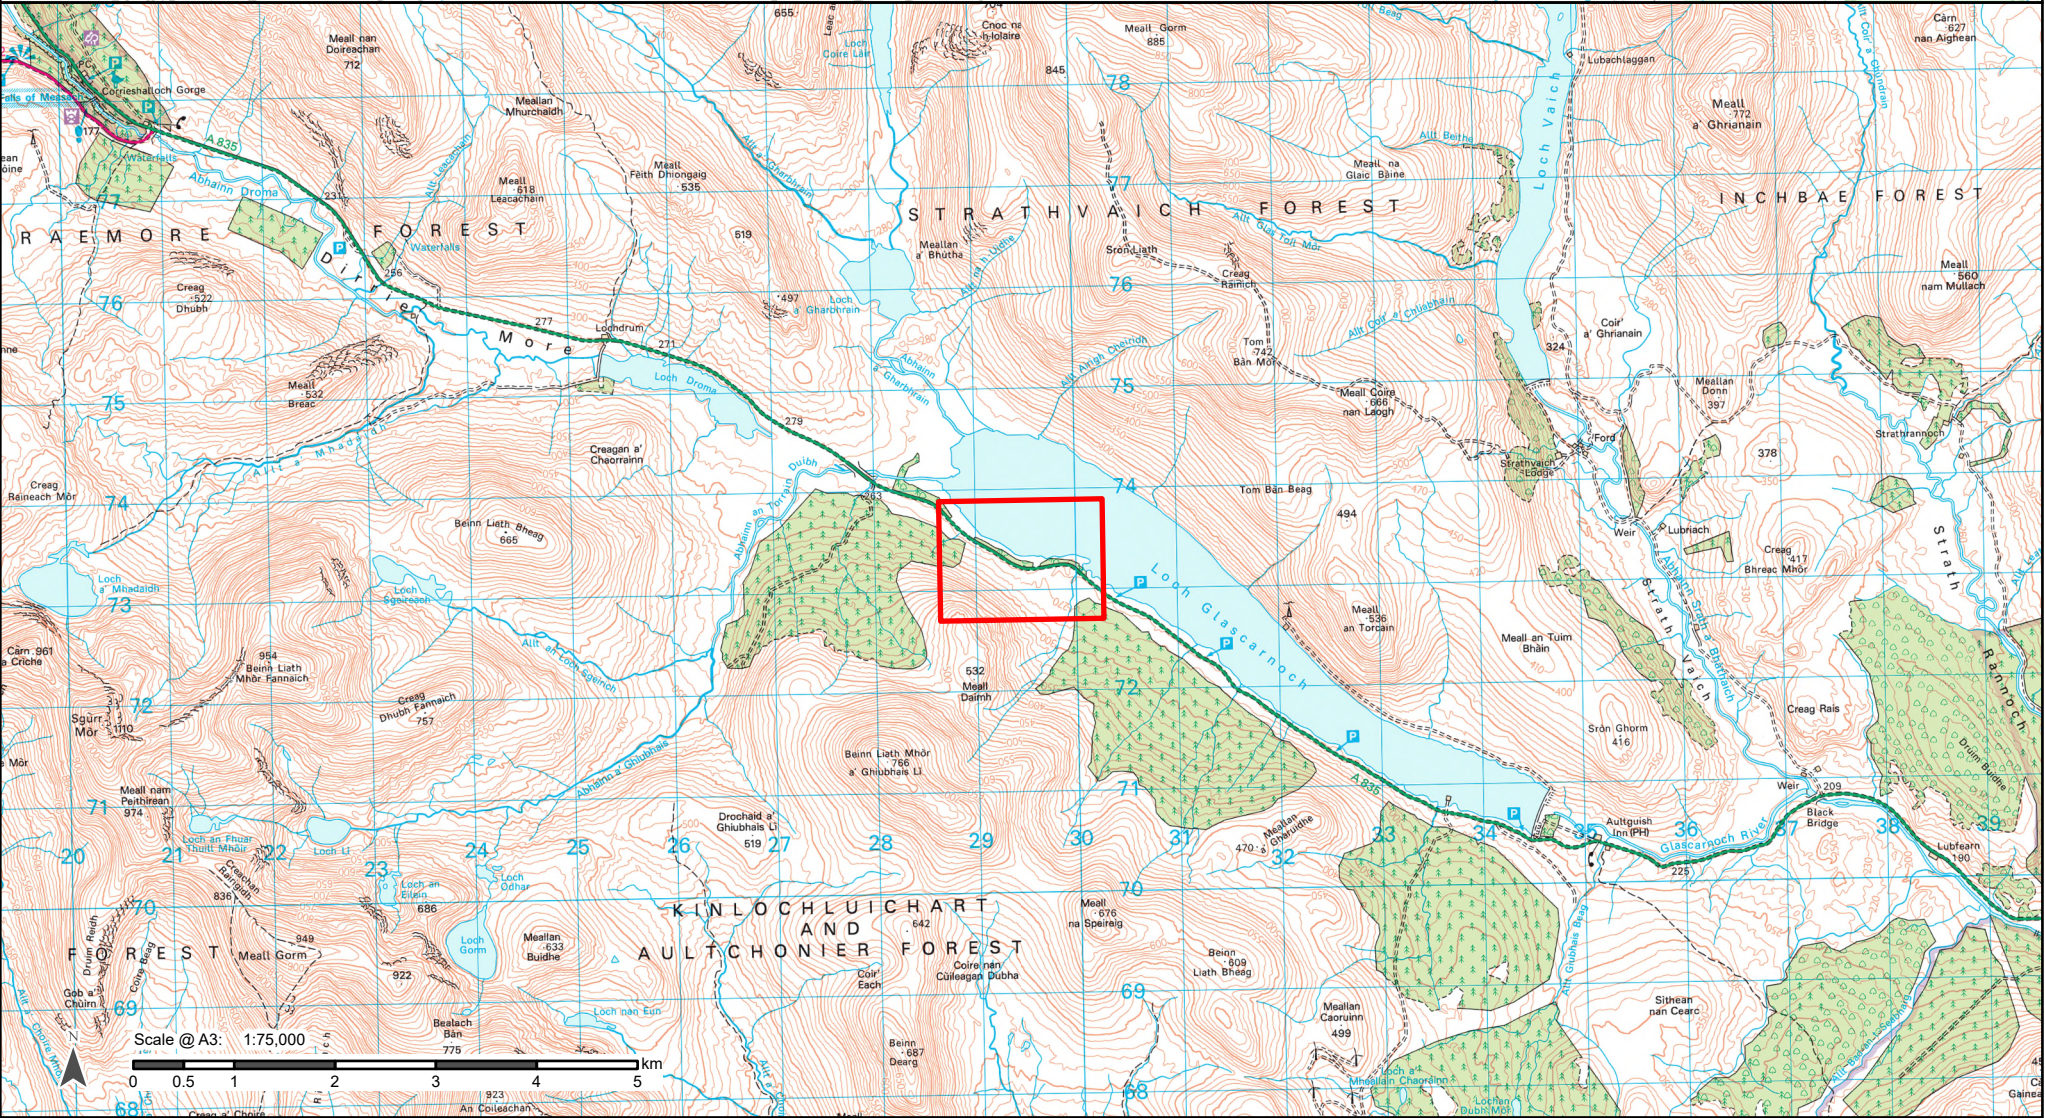

Legend		Reproduced by permission of Ordnance Survey on behalf of HMSO. Crown copyright and database right 2026 all rights reserved. Ordnance Survey Licence number AC0000813445. SSEN Transmission take no responsibility for the release or accuracy of latest version Basemaps from Ordnance Survey	
	Traffic Management Area	Project No:	LT000014
What3Words:		Project:	Western Isles Link
Layby 1 jumped.reference.launcher		Title:	Traffic Management Works - 2x laybys on A859, South of Loch Glascarnoch
Layby 2 lungs.exhales.procured		Drawn by:	FC Date: 18/08/2026
		Drawing:	LT000014_ENV_070_Laybys