
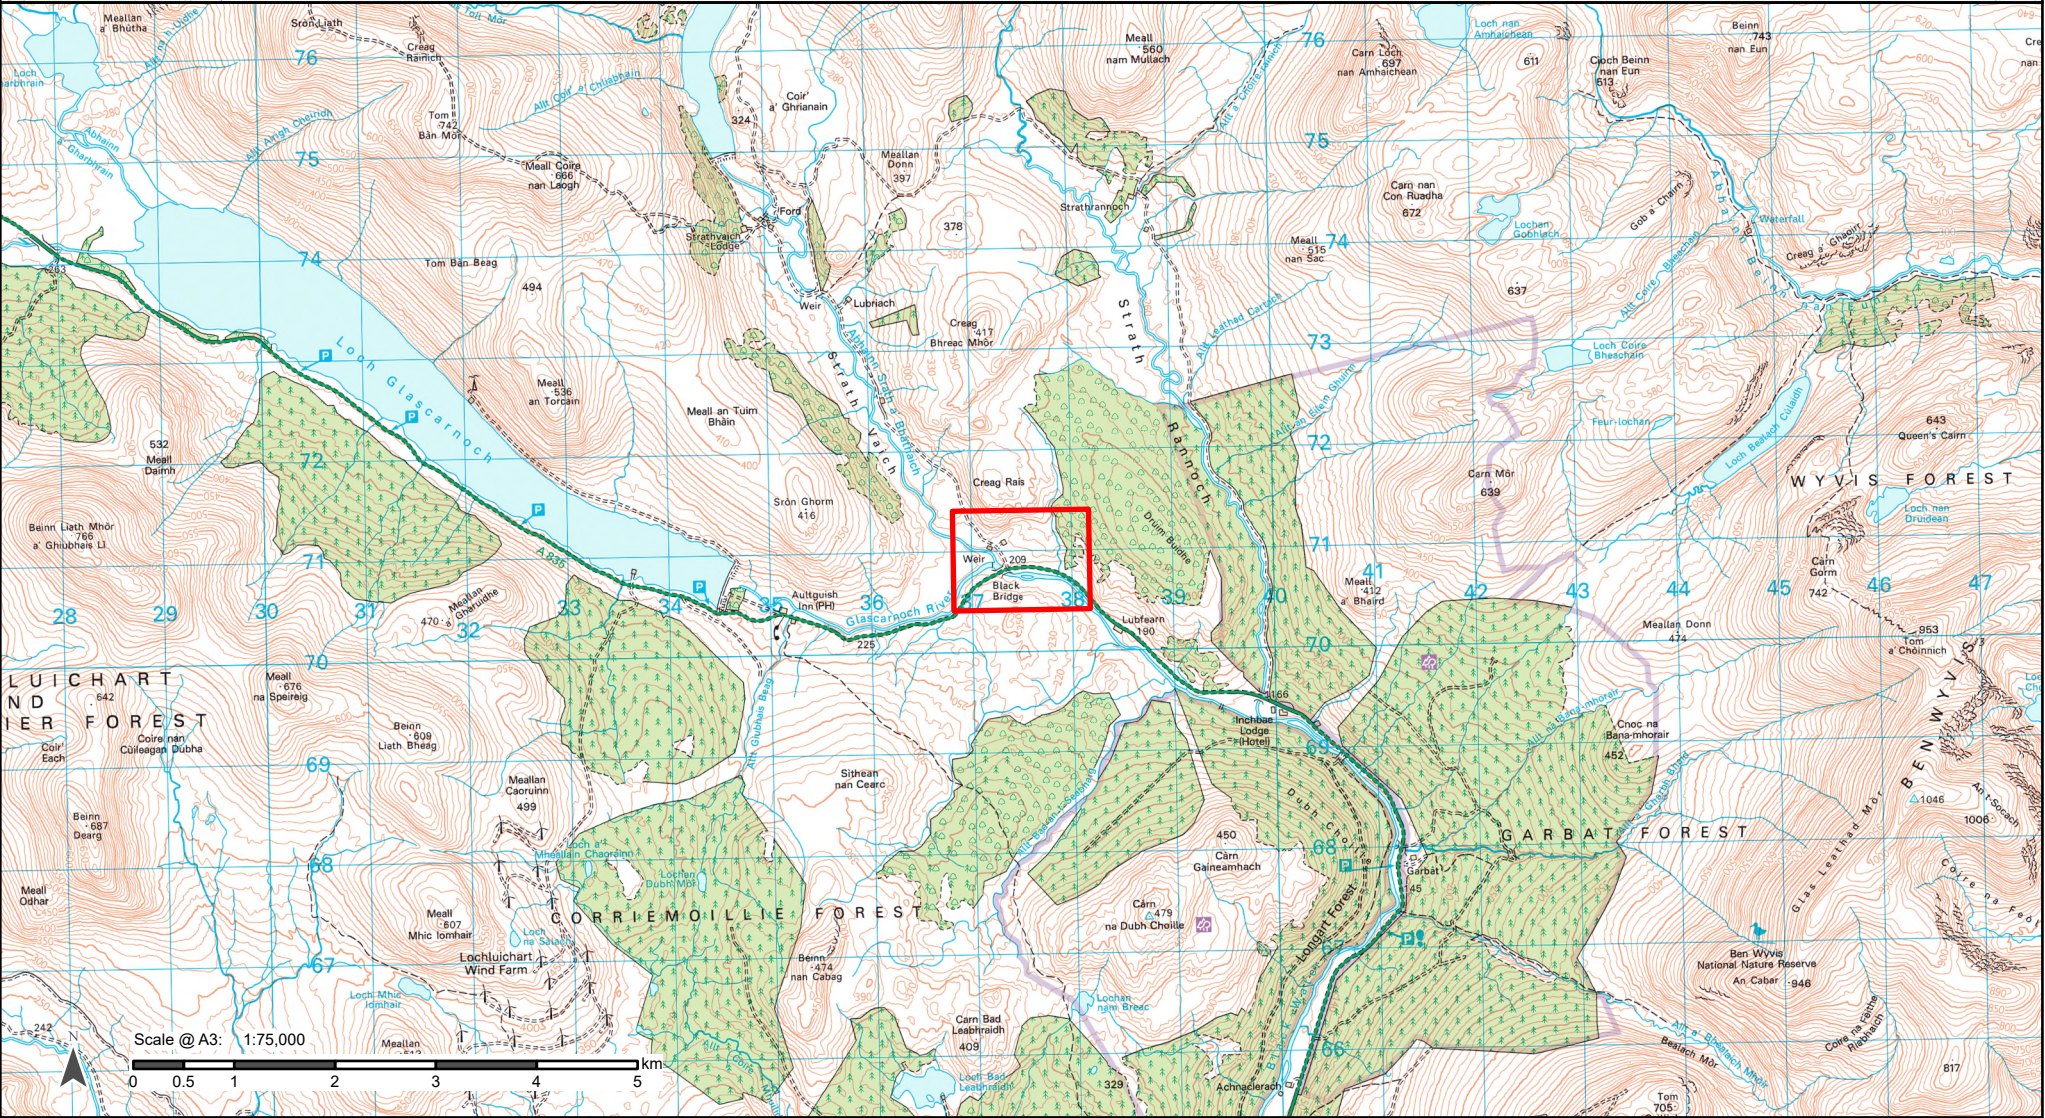


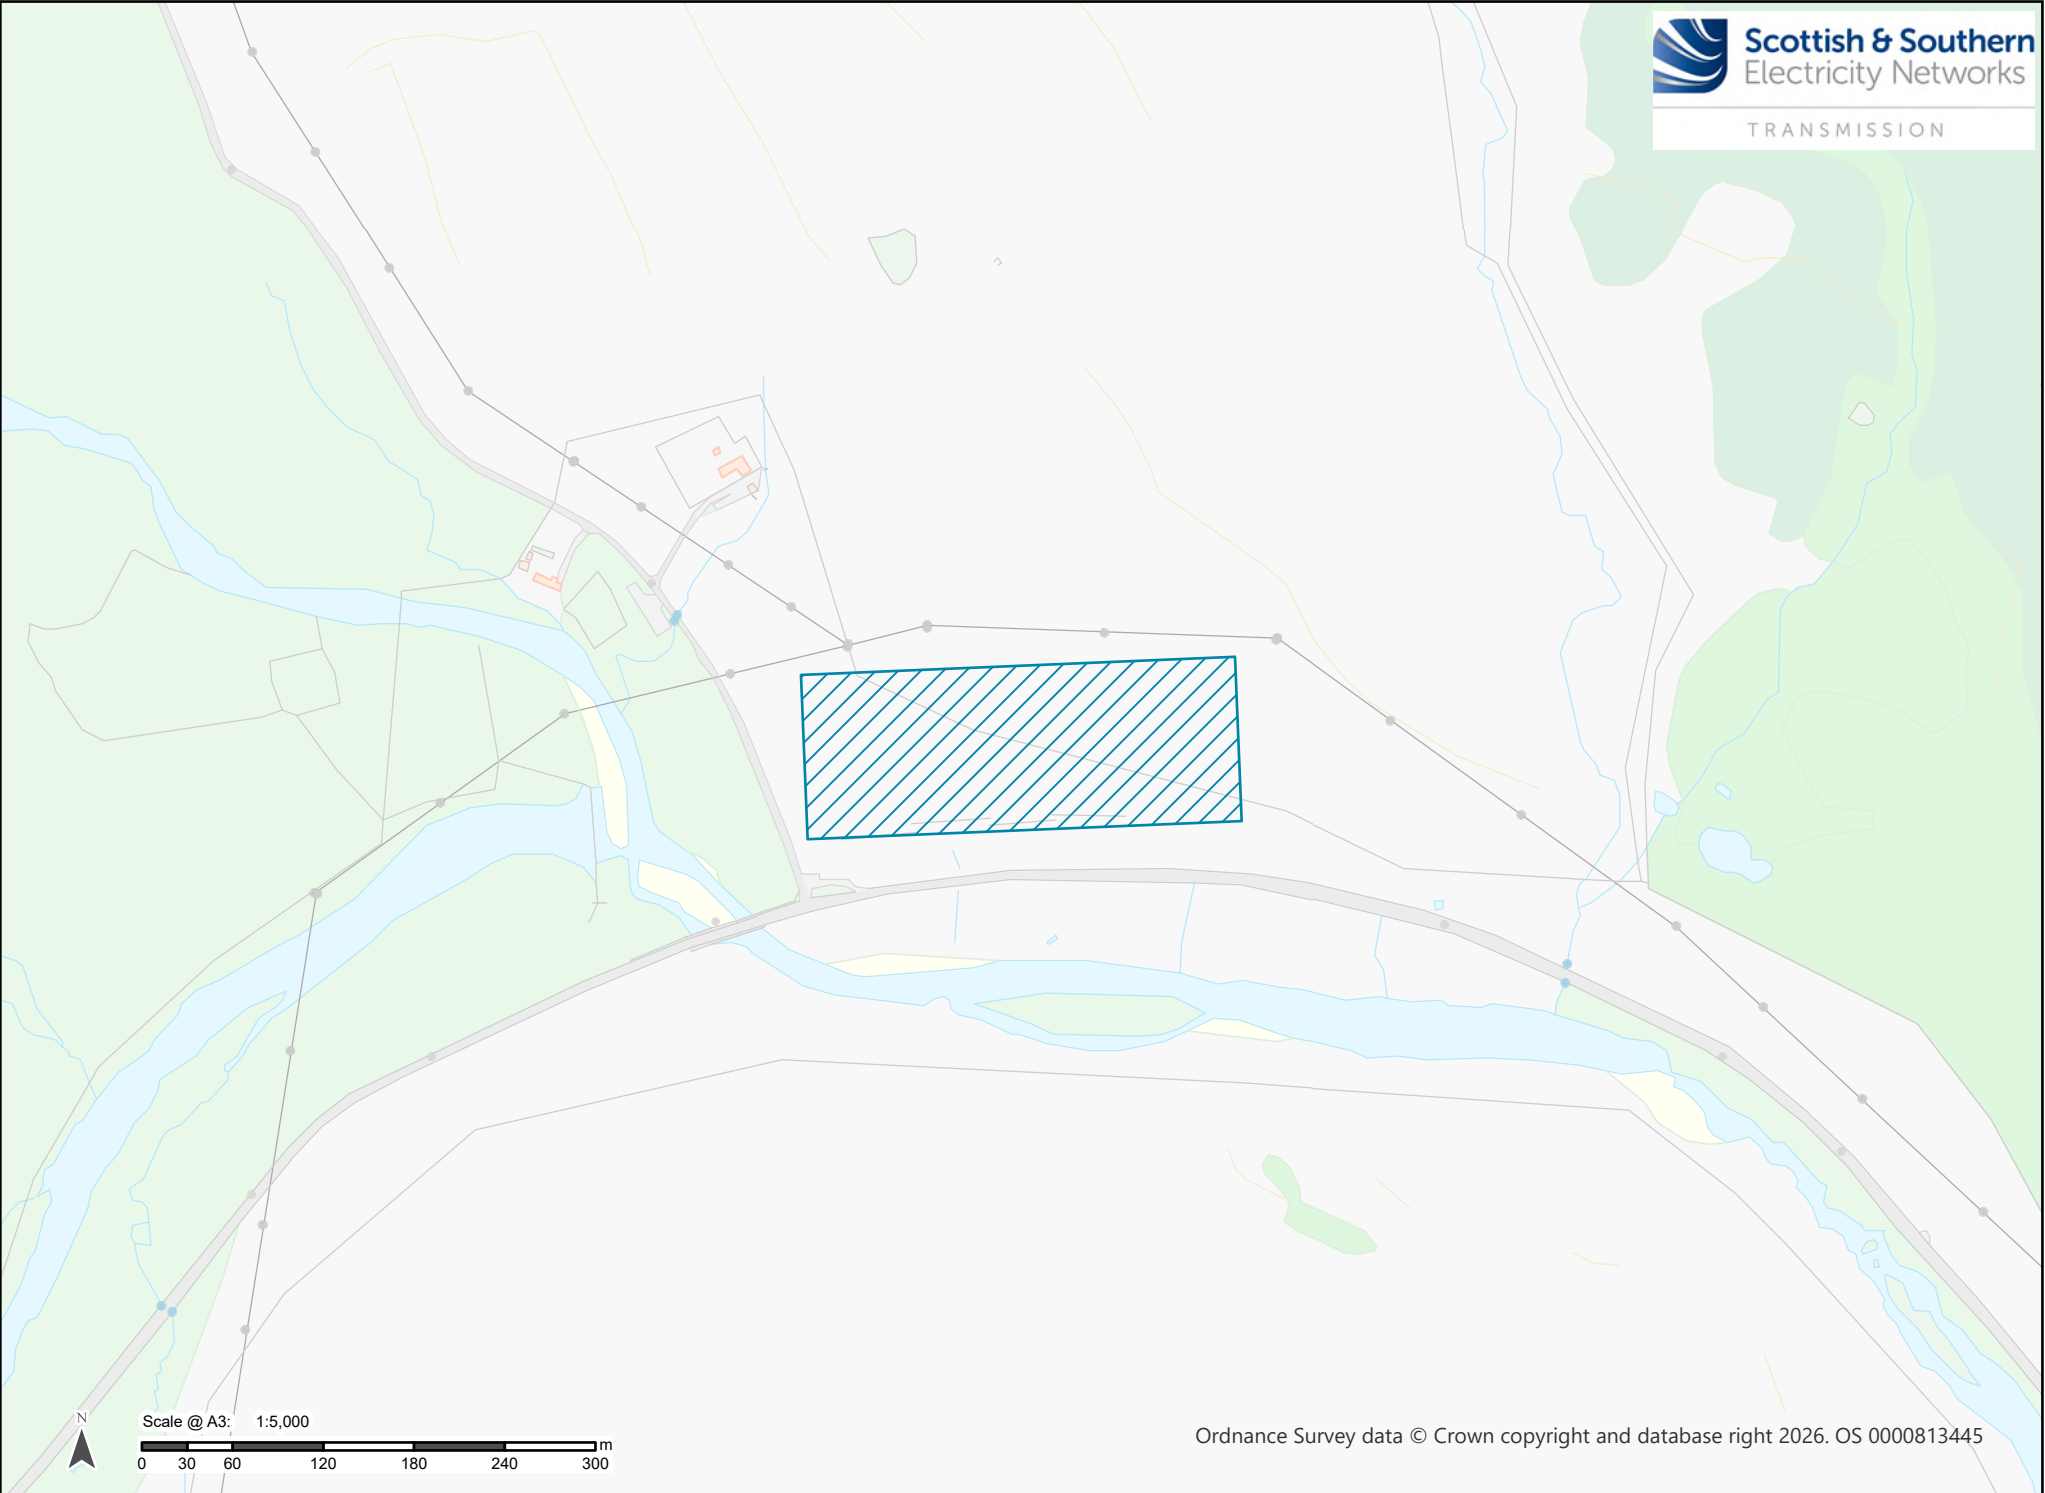

Legend

Proposed Site Compound

What3Words:
elevate.panther.plugs

Reproduced by permission of Ordnance Survey on behalf of HMSO.
Crown copyright and database right 2026 all rights reserved.
Ordnance Survey Licence number AC0000813445.
SSEN Transmission take no responsibility for the release or accuracy of latest version Basemaps from Ordnance Survey

Project No:	LT000014	
Project:	Western Isles Link	
Title:	Area of Works - Black Bridge Compound	
Drawn by:	FC	Date: 27/07/2026
Drawing:	LT000014_ENV_069_BlackBridgeCompound	