
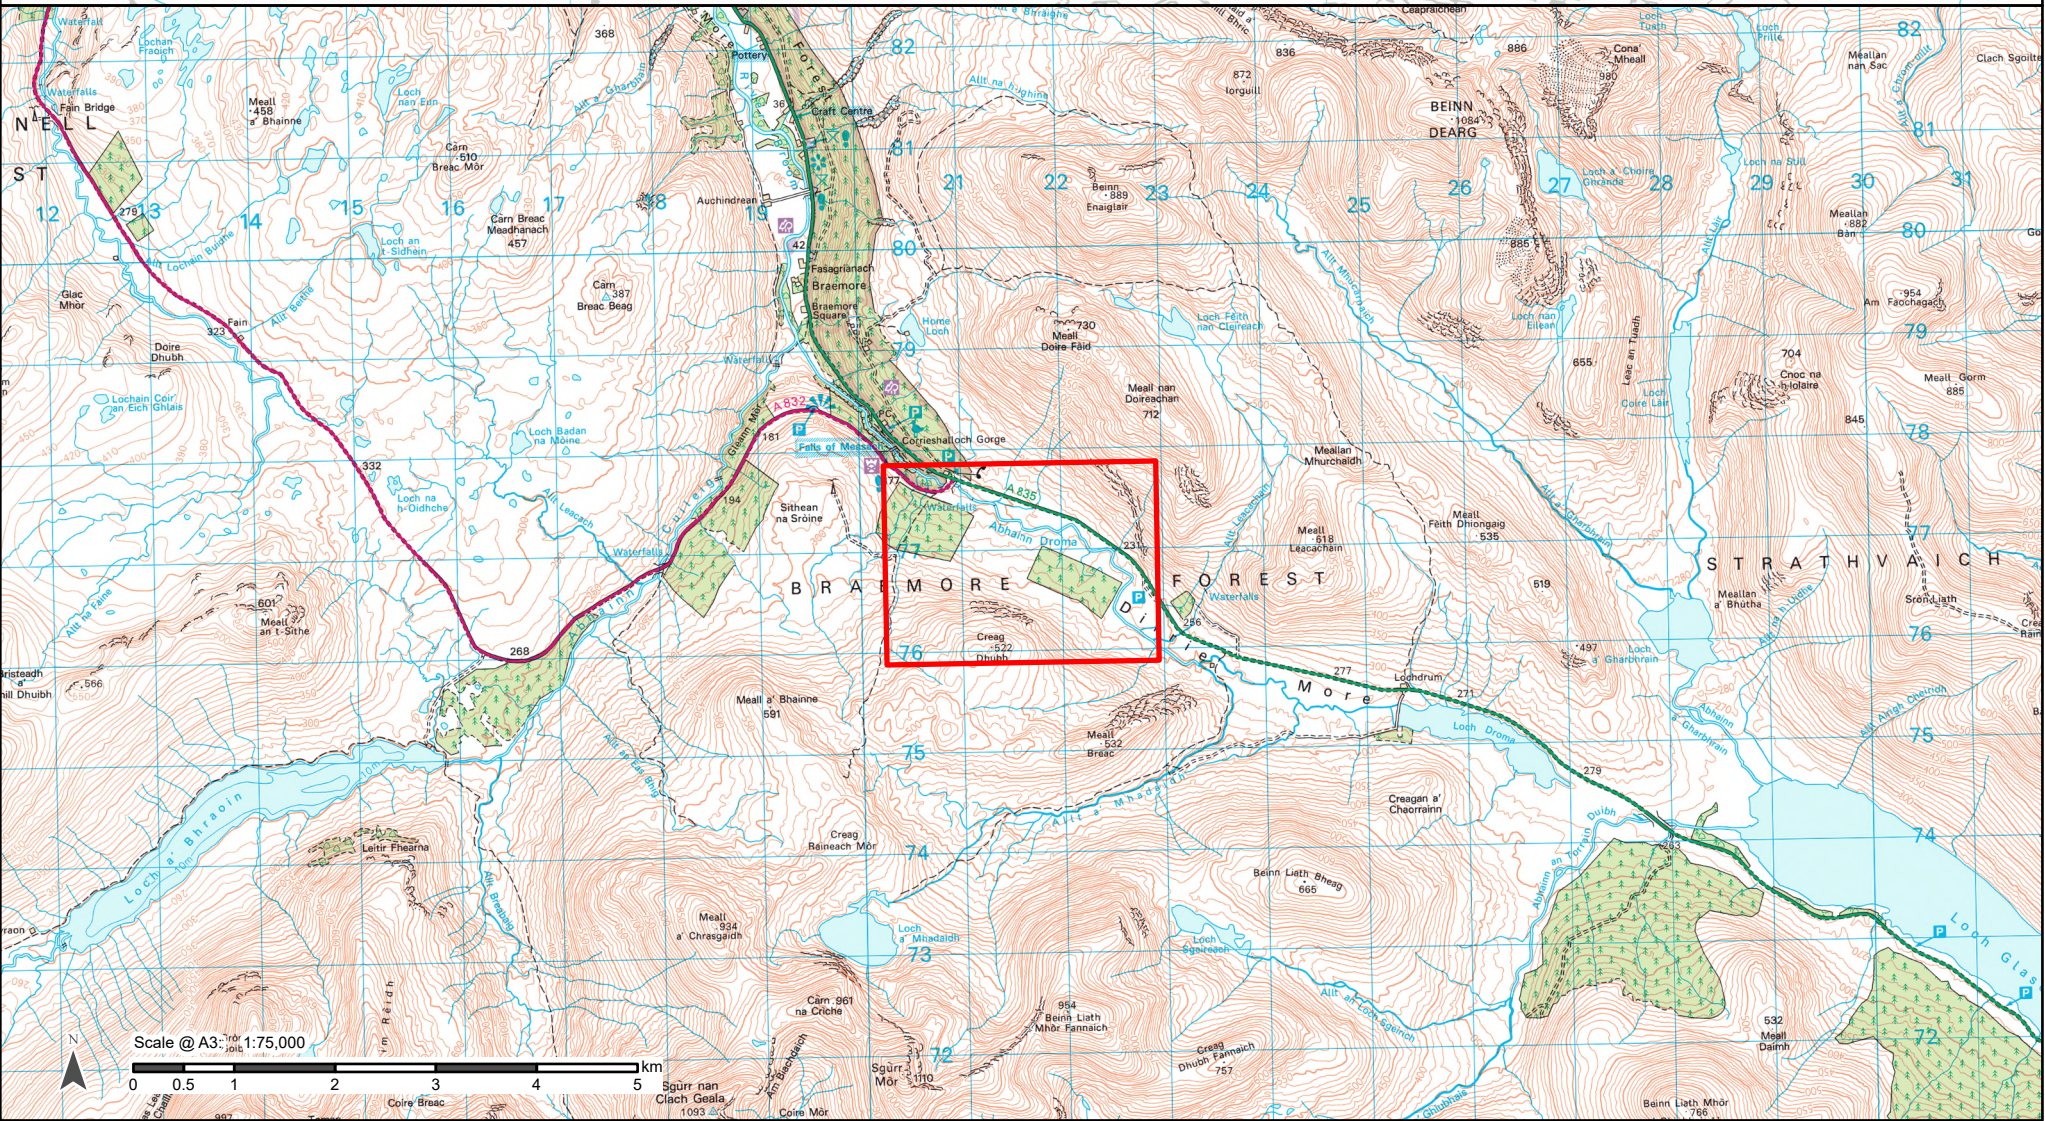


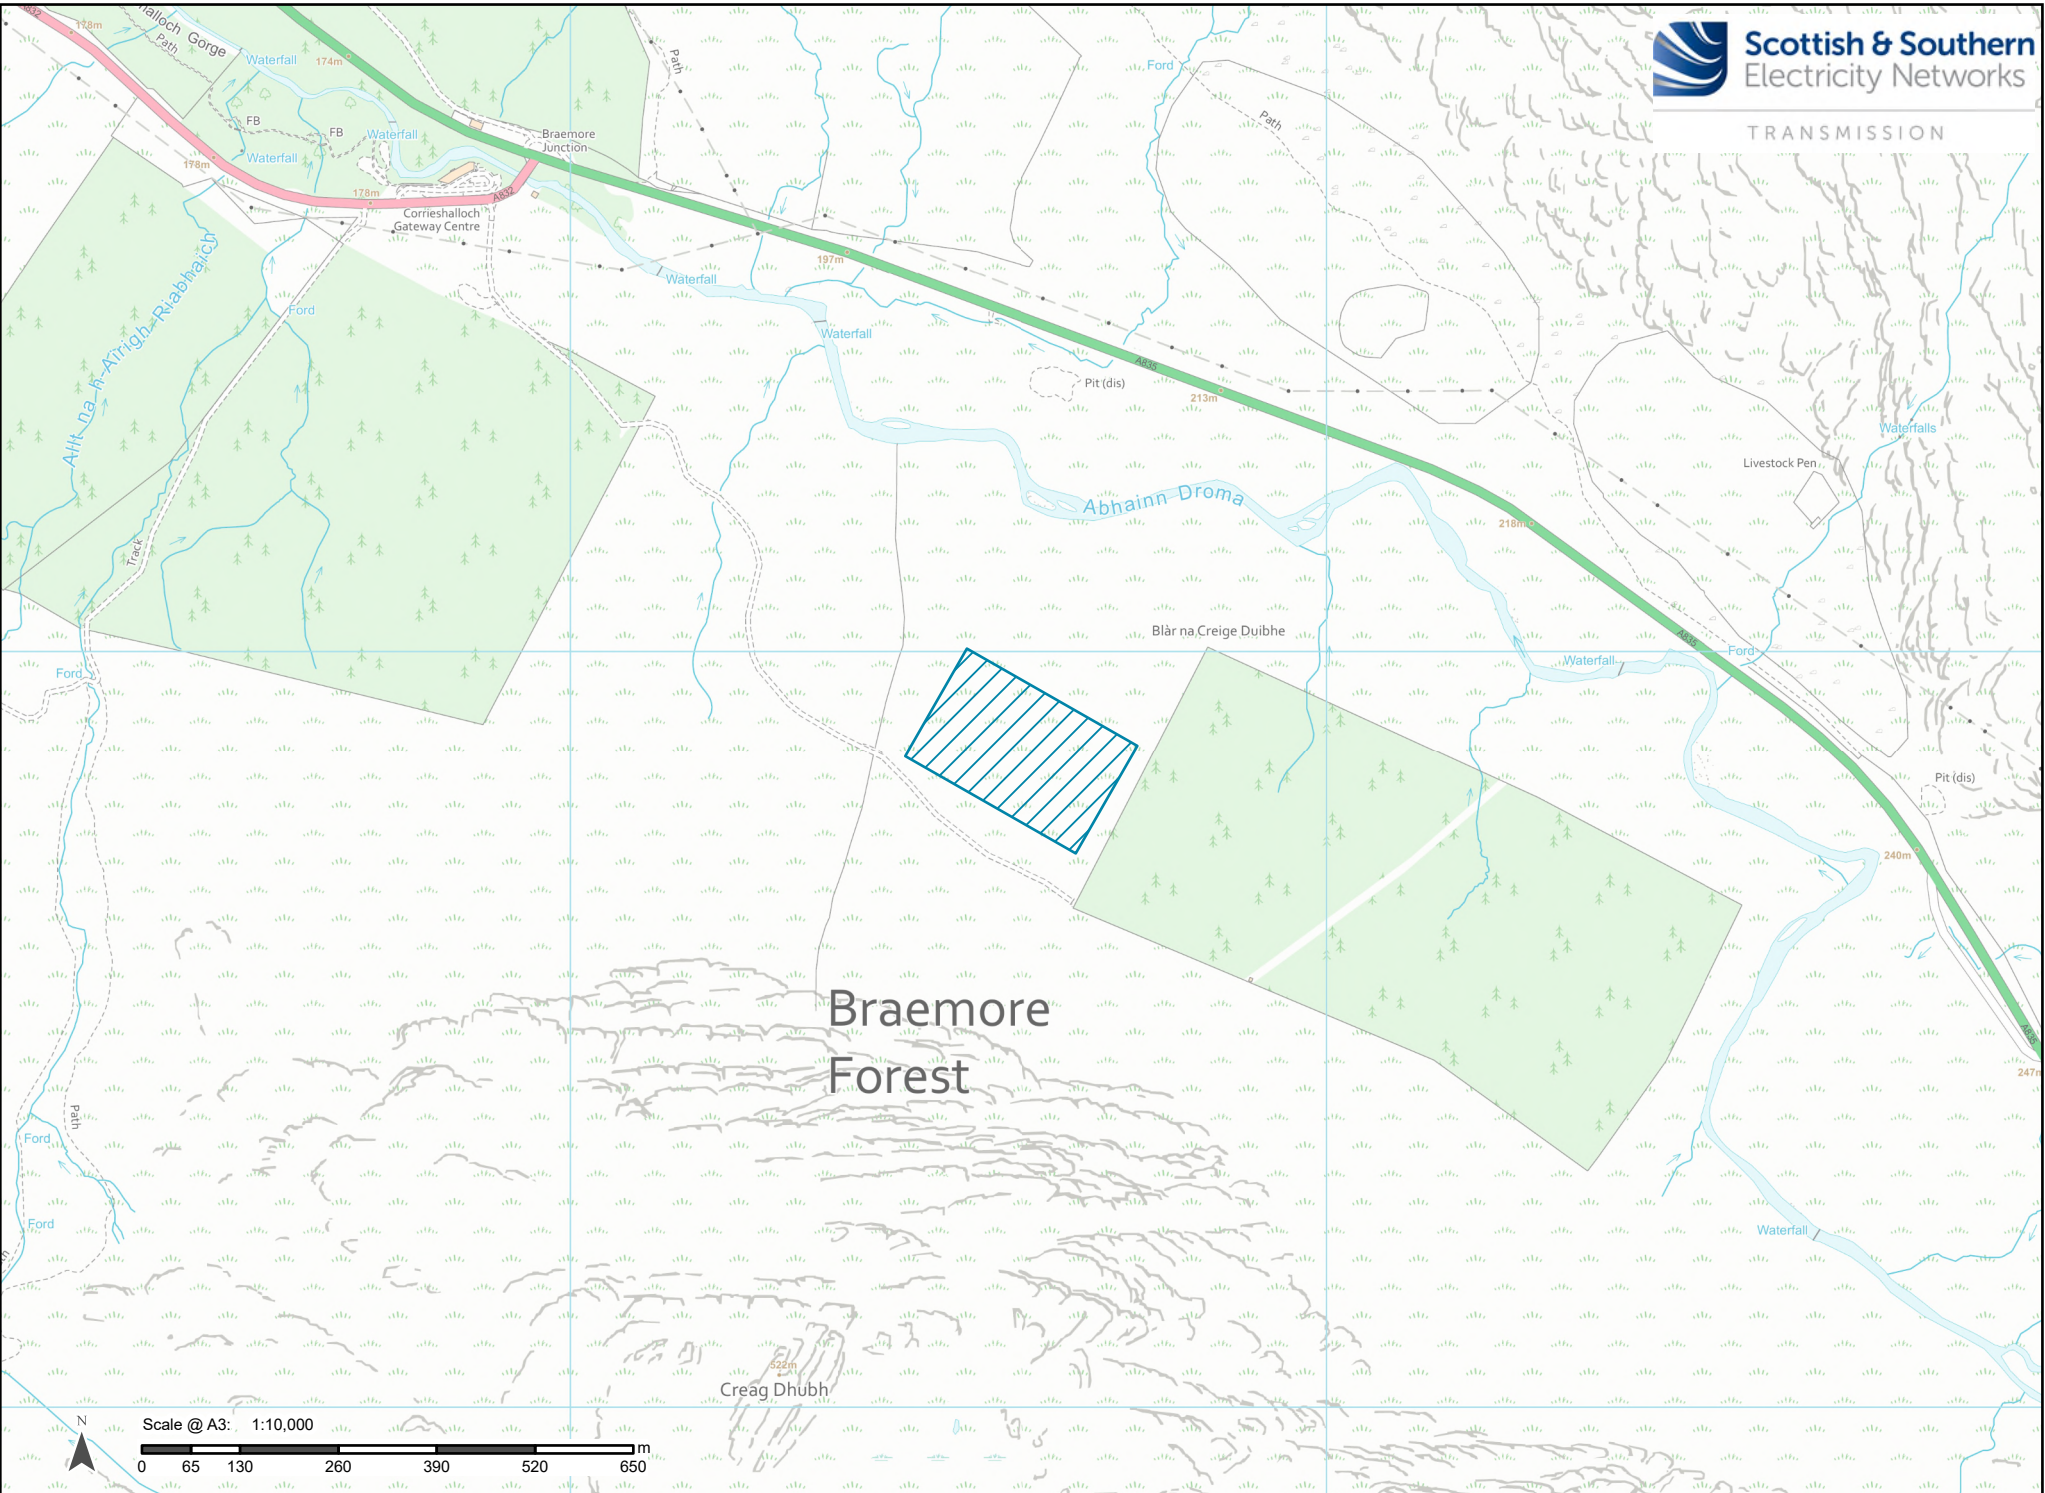

Legend

 Proposed Site Compound

What3Words:
juror.hexes.visa

Reproduced by permission of Ordnance Survey on behalf of HMSO. Crown copyright and database right 2026 all rights reserved. Ordnance Survey Licence number AC0000813445. SSEN Transmission take no responsibility for the release or accuracy of latest version Basemaps from Ordnance Survey	
Project No:	LT000014
Project:	Western Isles Link
Title:	Area of Works - Braemore Compound
Drawn by:	FC
Date:	27/07/2026
Drawing:	LT000014_ENV_069_BraemoreCompound