






- Legend**
-  Culverts
 -  Culverts




Reproduced by permission of Ordnance Survey on behalf of HMSO.
 Crown copyright and database right 2026 all rights reserved.
 Ordnance Survey Licence number AC0000813445.
 SSSEN Transmission take no responsibility for the release or accuracy of latest version Basemaps from Ordnance Survey

Project No:	LT000014
Project:	Western Isles Link
Title:	Culvert Works
Drawn by:	SM
Date:	16/04/2026
Drawing:	LT000014_ENV_067_4000

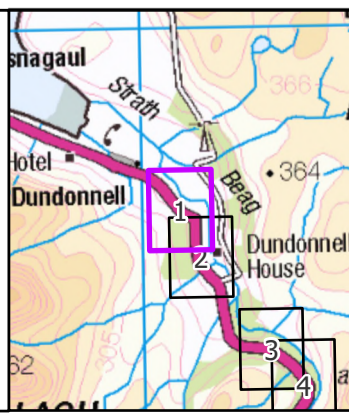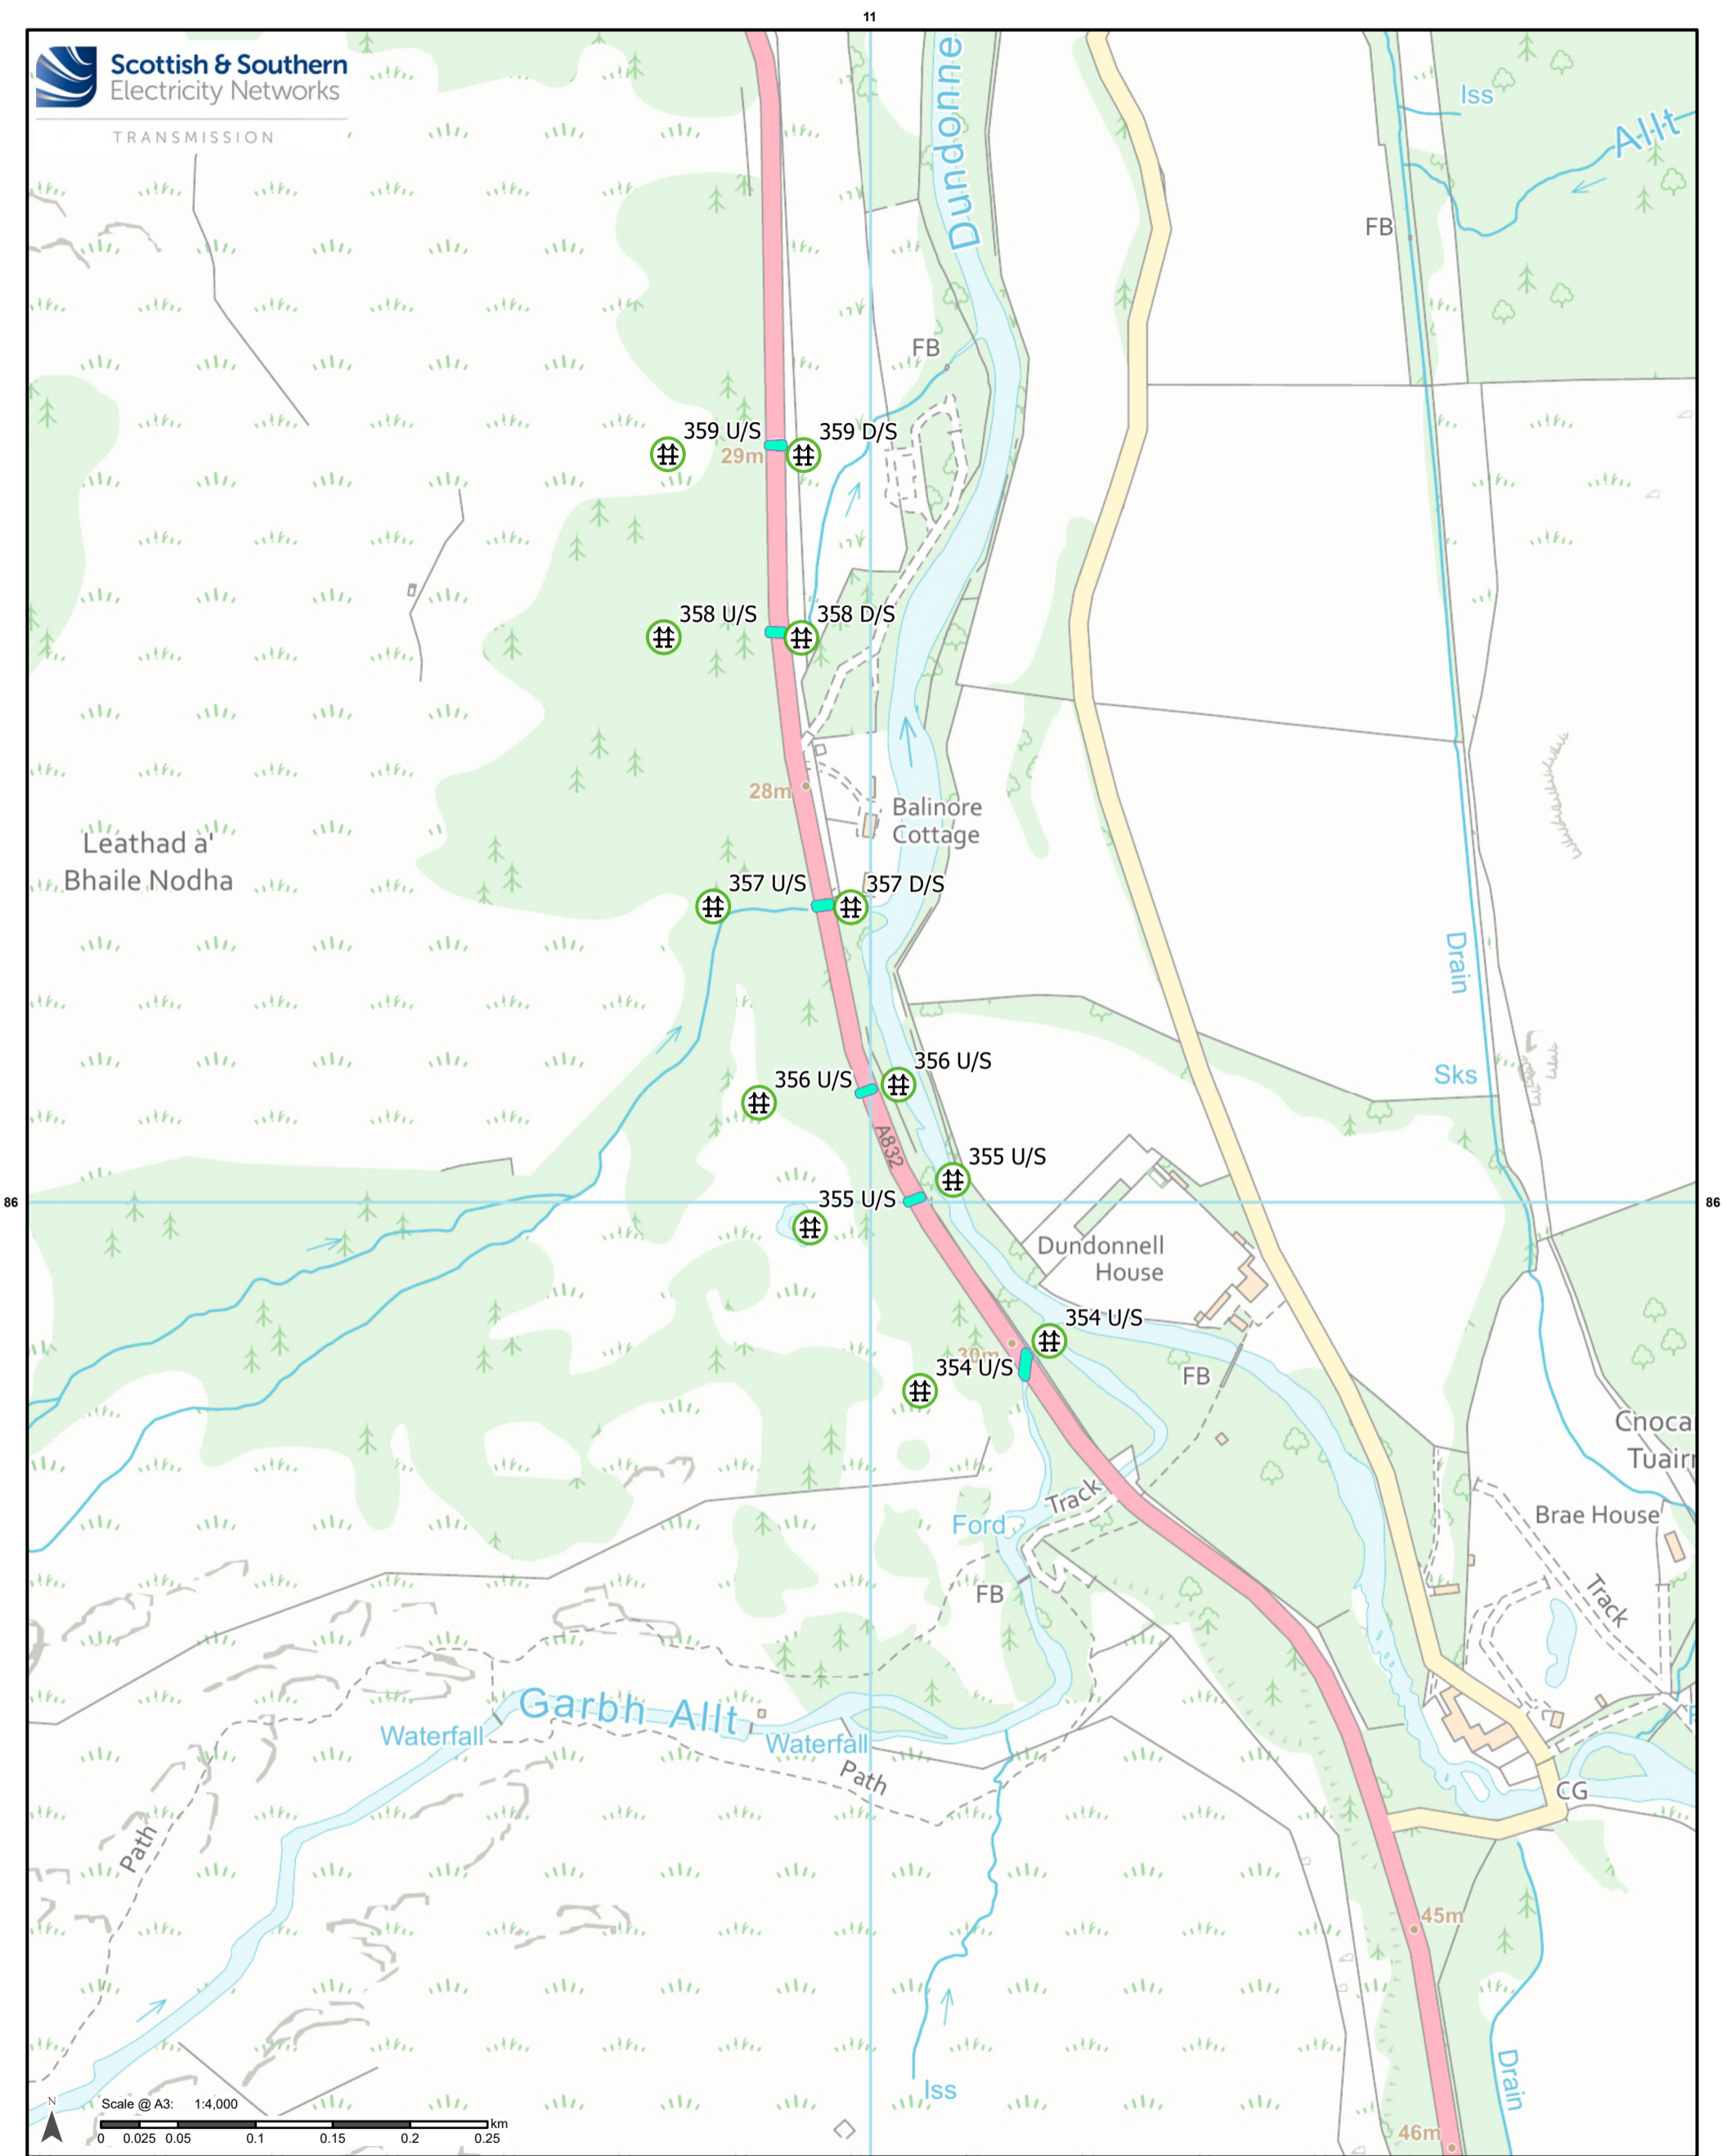


- Legend**
-  Culverts
 -  Culverts

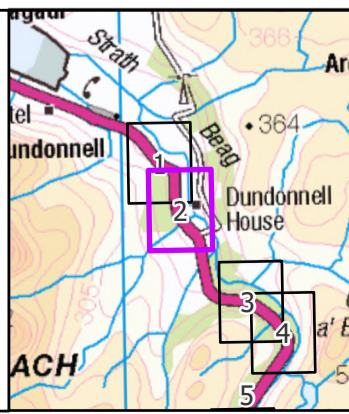


Reproduced by permission of Ordnance Survey on behalf of HMSO.
Crown copyright and database right 2026 all rights reserved.
Ordnance Survey Licence number AC0000813445.
SSEN Transmission take no responsibility for the release or accuracy of latest version Basemaps from Ordnance Survey

Project No:	LT000014
Project:	Western Isles Link
Title:	Culvert Works
Drawn by:	SM
Date:	16/04/2026
Drawing:	LT000014_ENV_067_4000


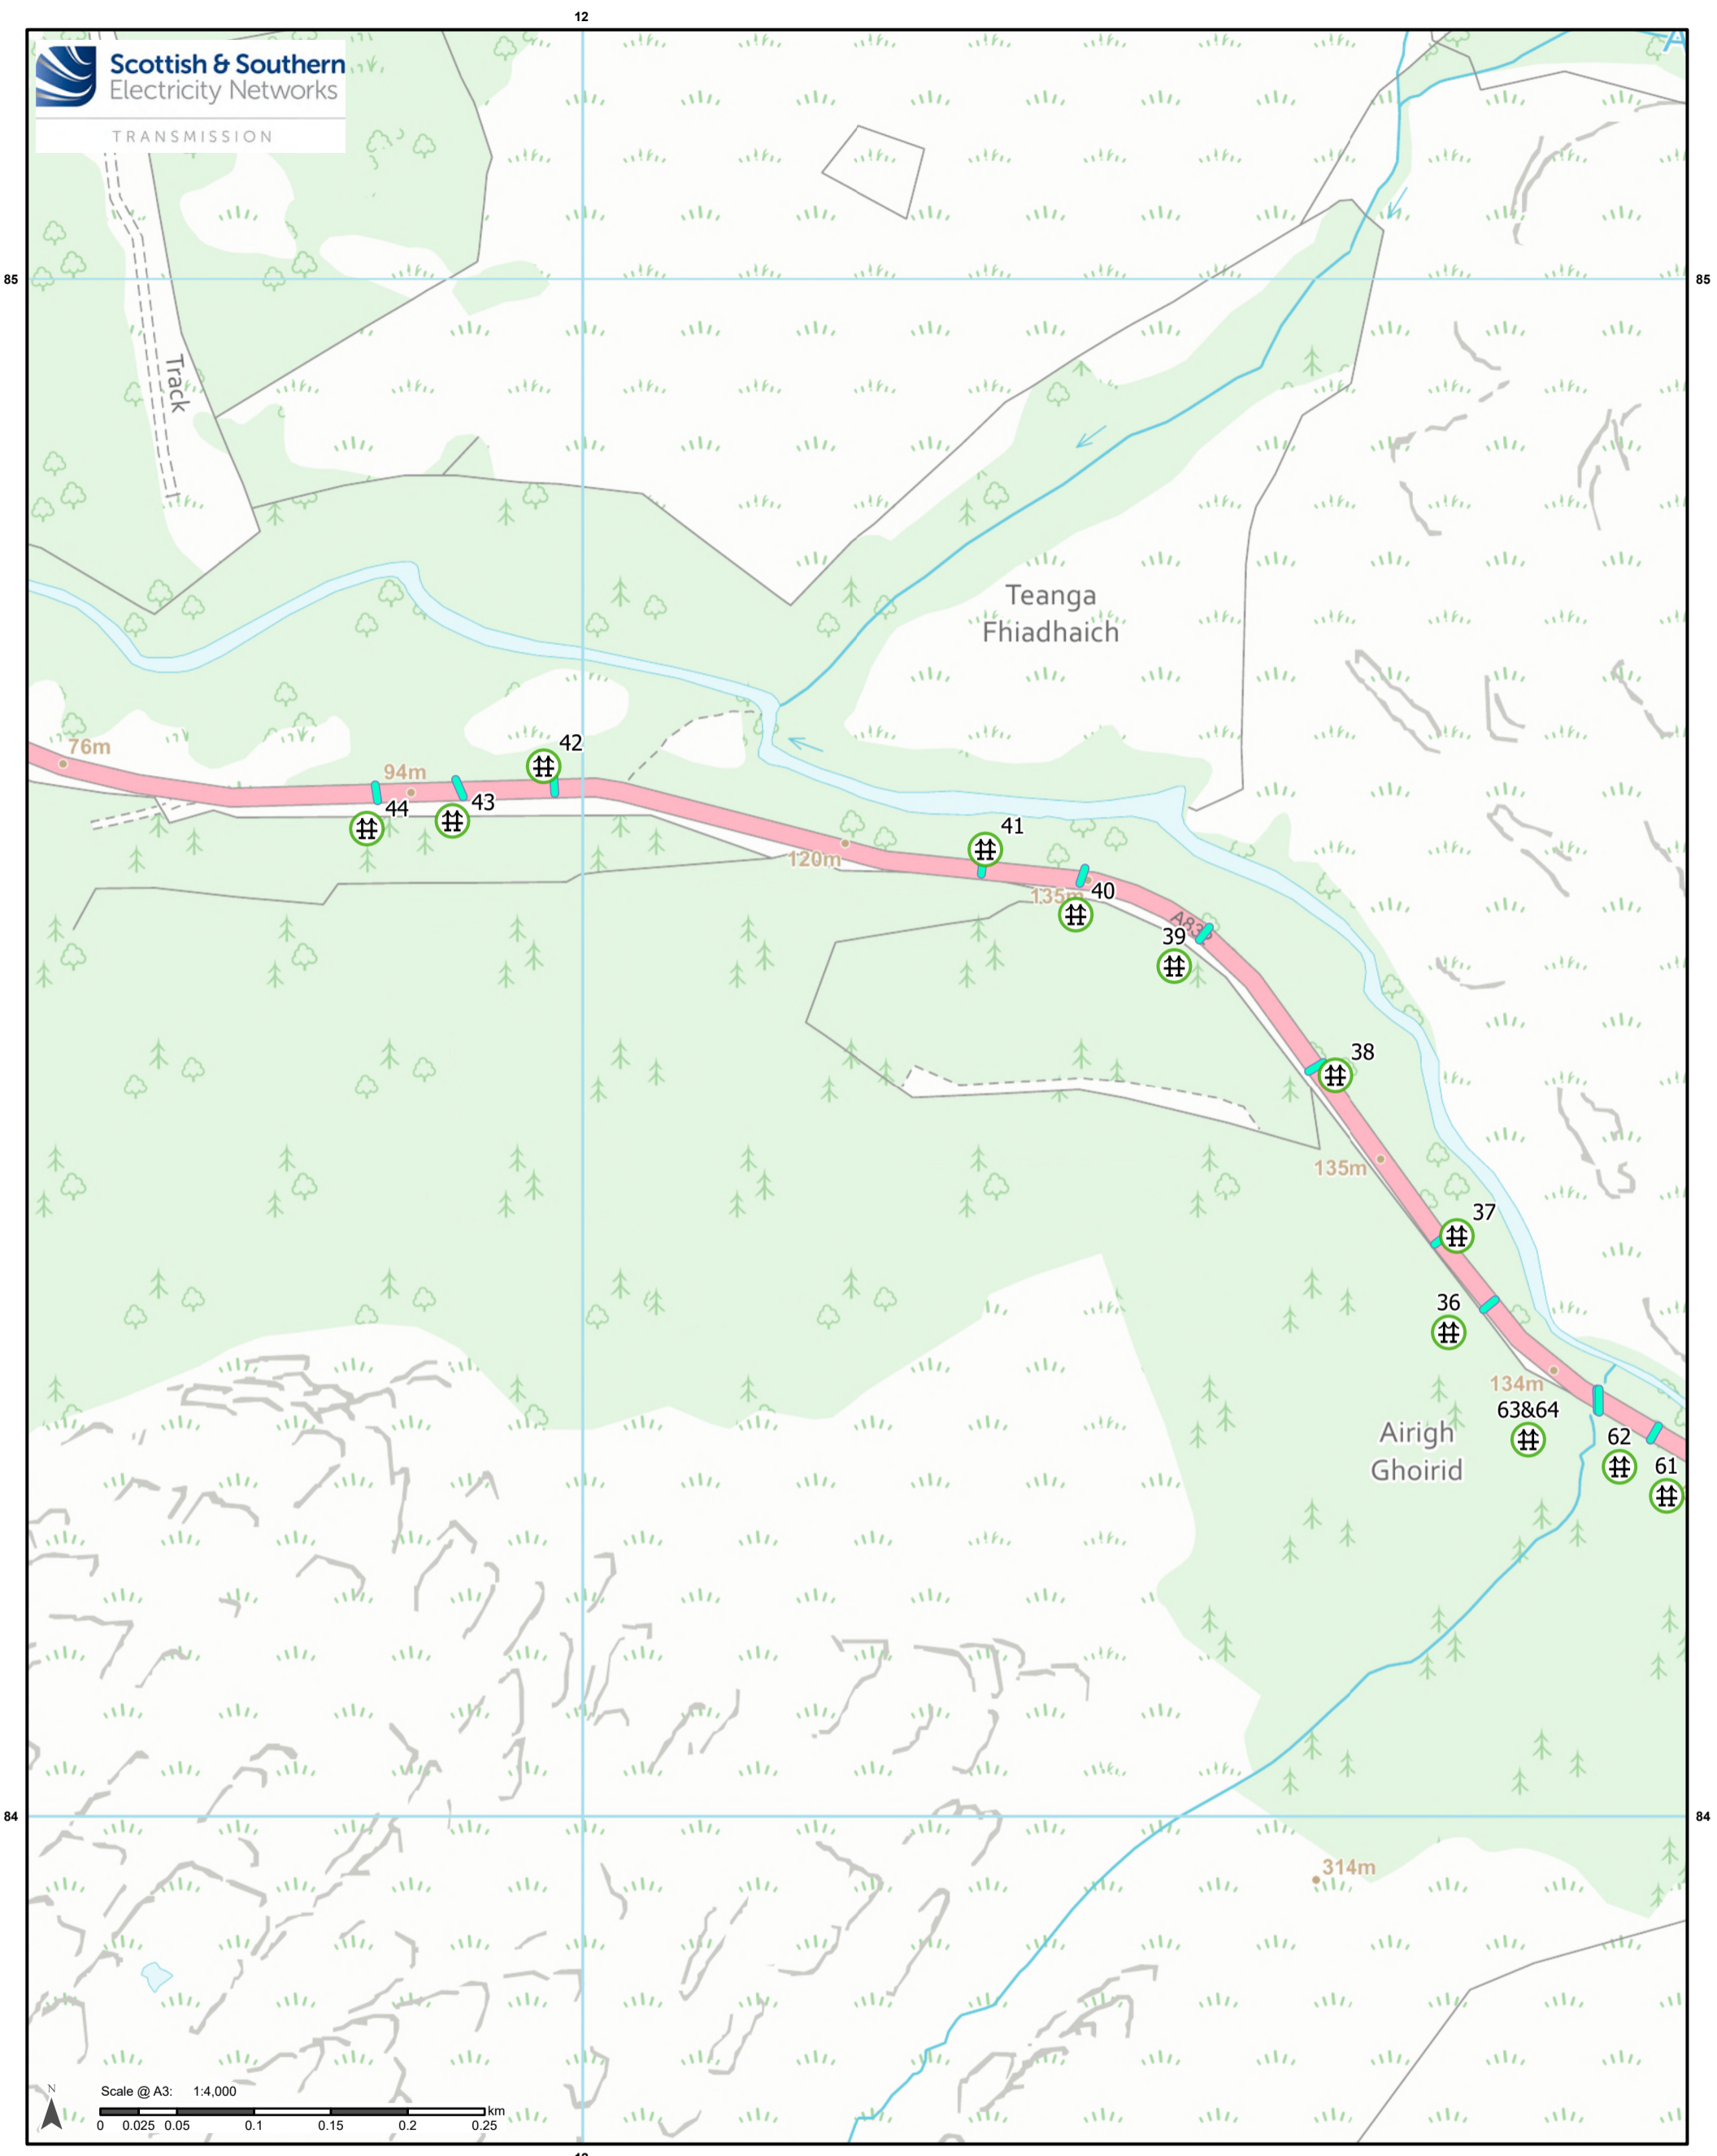


- Legend**
- Culverts
 - Culverts

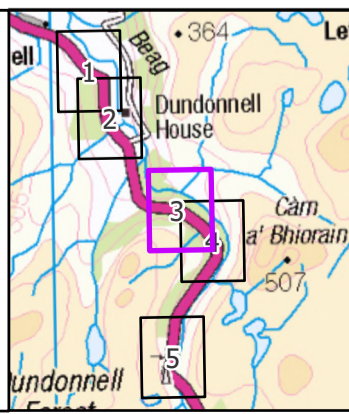




Reproduced by permission of Ordnance Survey on behalf of HMSO.
Crown copyright and database right 2026 all rights reserved.
Ordnance Survey Licence number AC0000813445.
SSEN Transmission take no responsibility for the release or accuracy of latest version Basemaps from Ordnance Survey

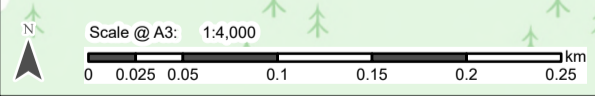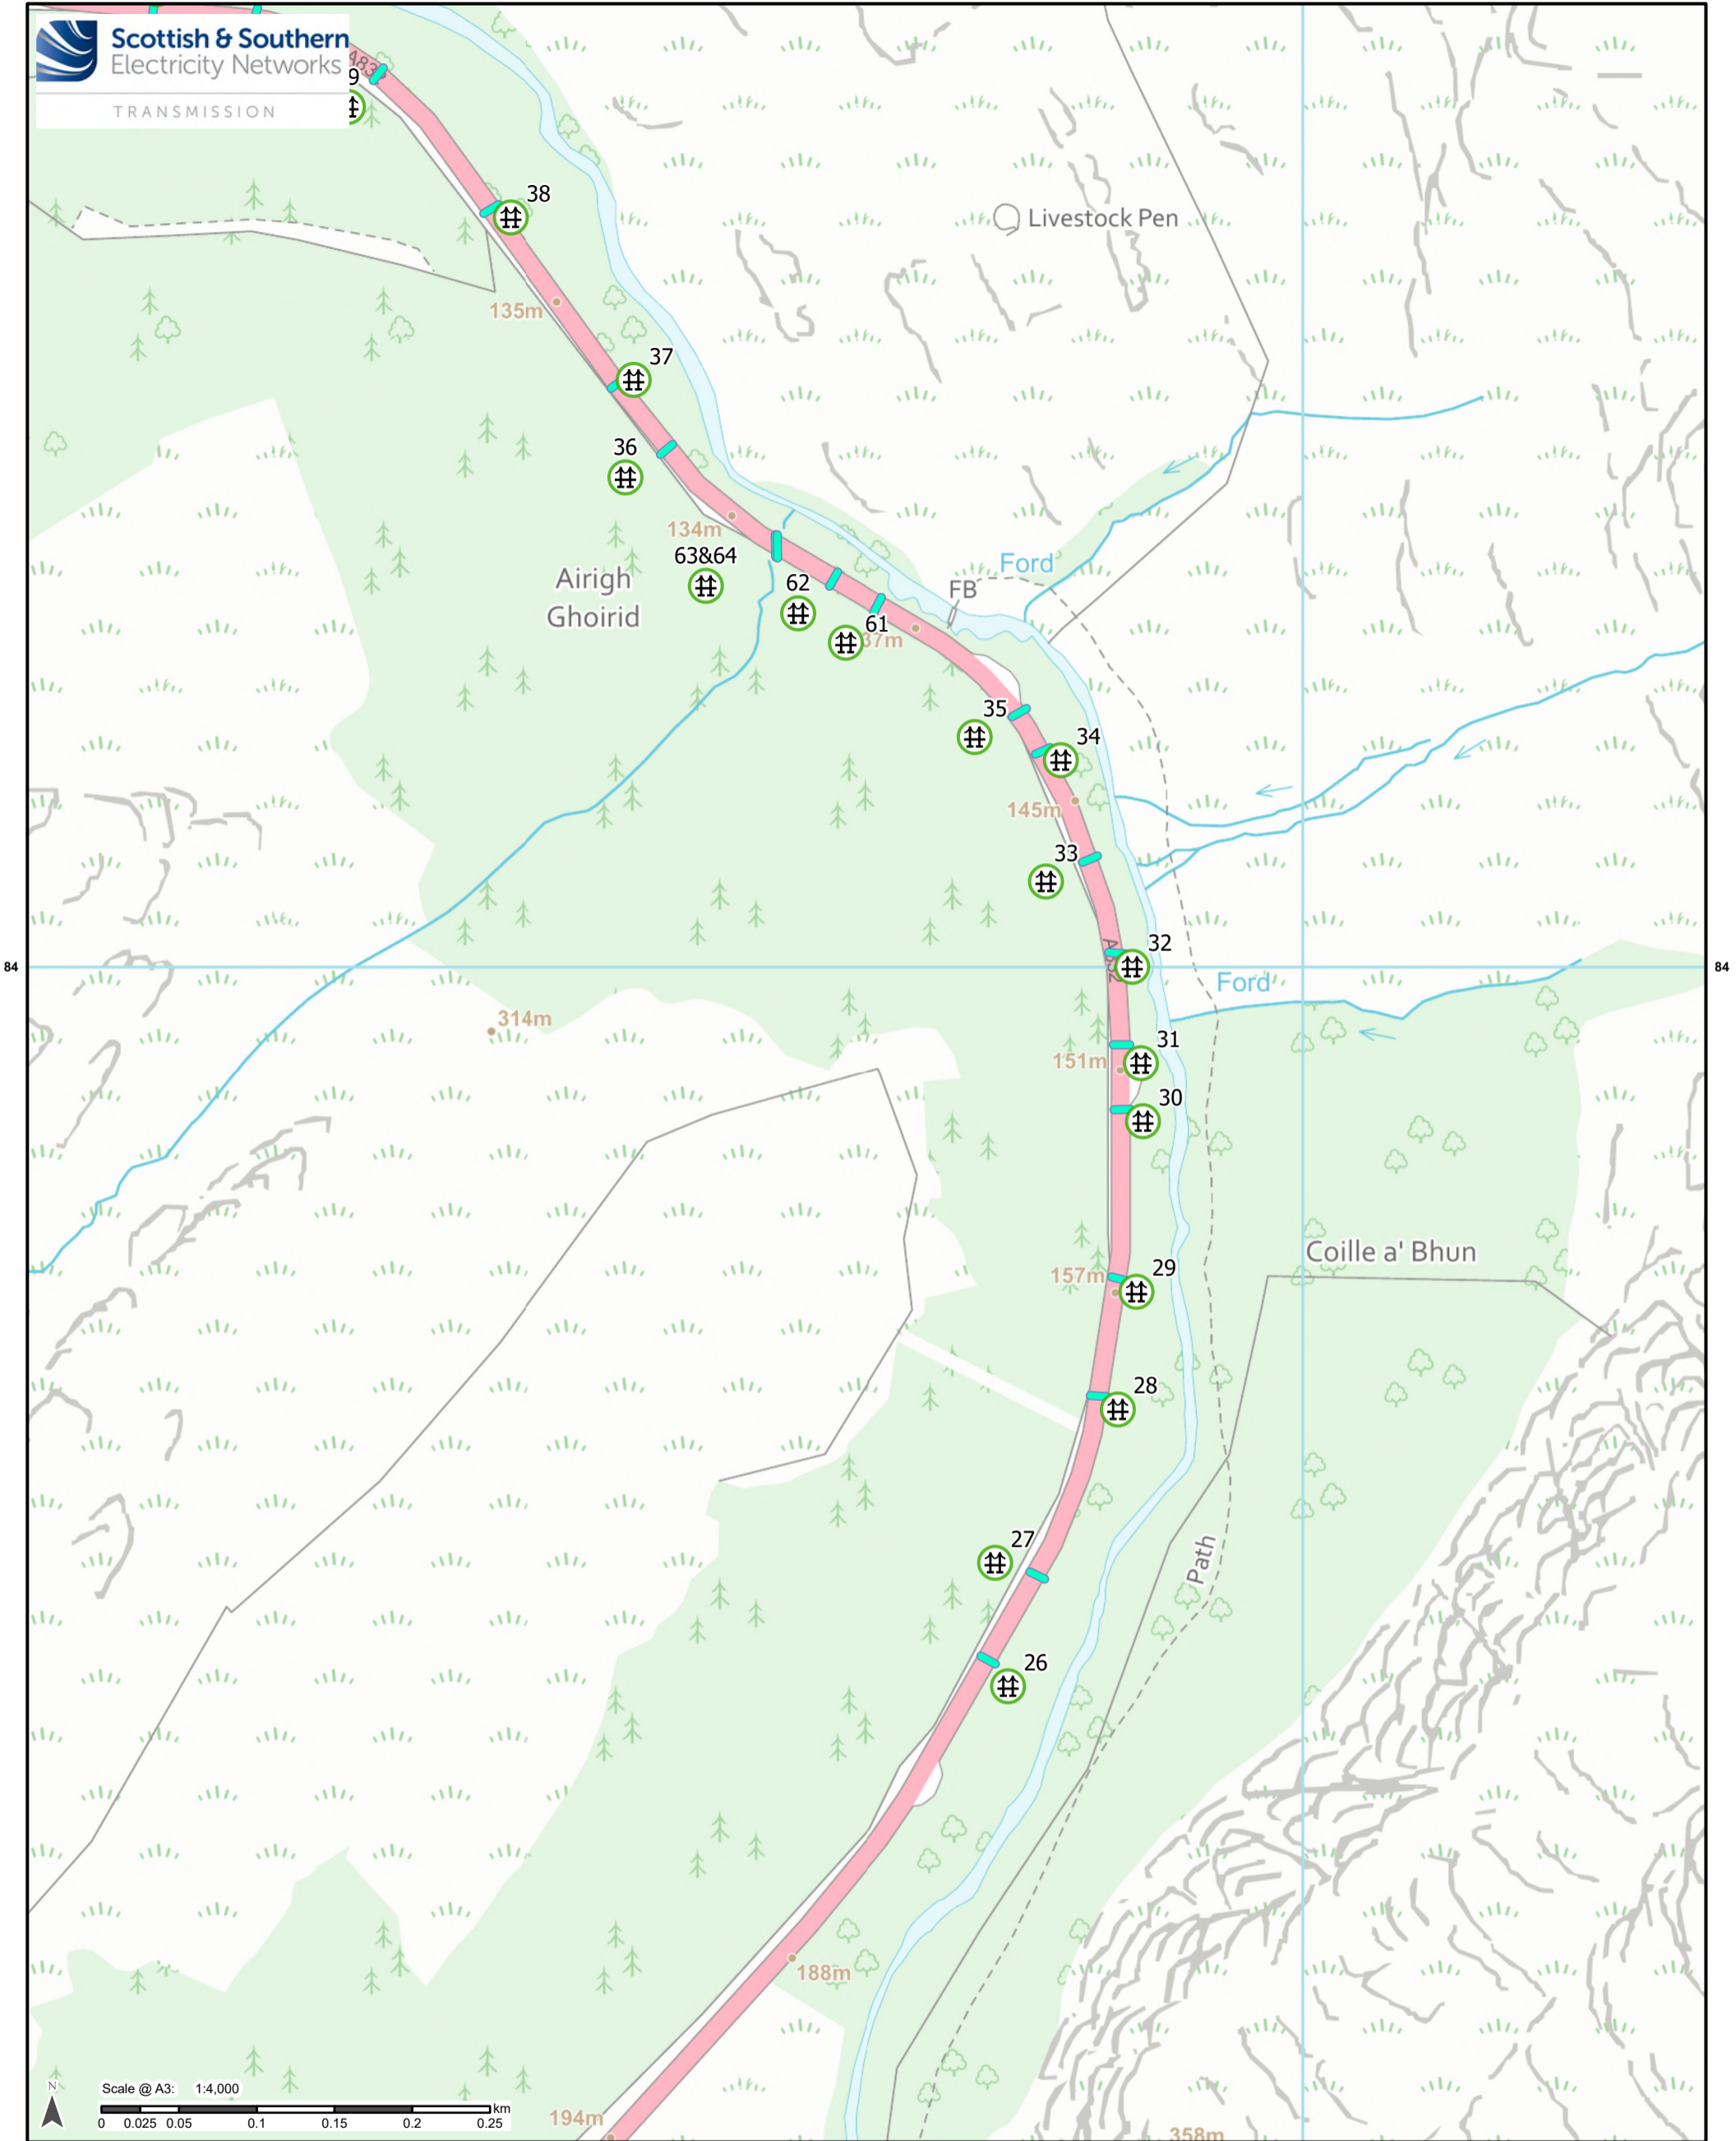Project No:	LT000014
Project:	Western Isles Link
Title:	Culvert Works
Drawn by:	SM
Date:	16/04/2026
Drawing:	LT000014_ENV_067_4000





Legend

-  Culverts
-  Culverts

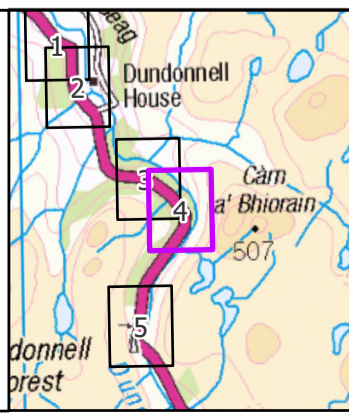




Reproduced by permission of Ordnance Survey on behalf of HMSO.
 Crown copyright and database right 2026 all rights reserved.
 Ordnance Survey Licence number AC0000813445.
SSEN Transmission take no responsibility for the release or accuracy of latest version Basemaps from Ordnance Survey

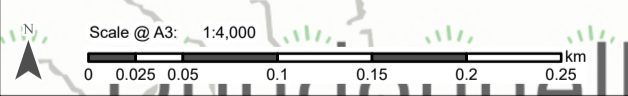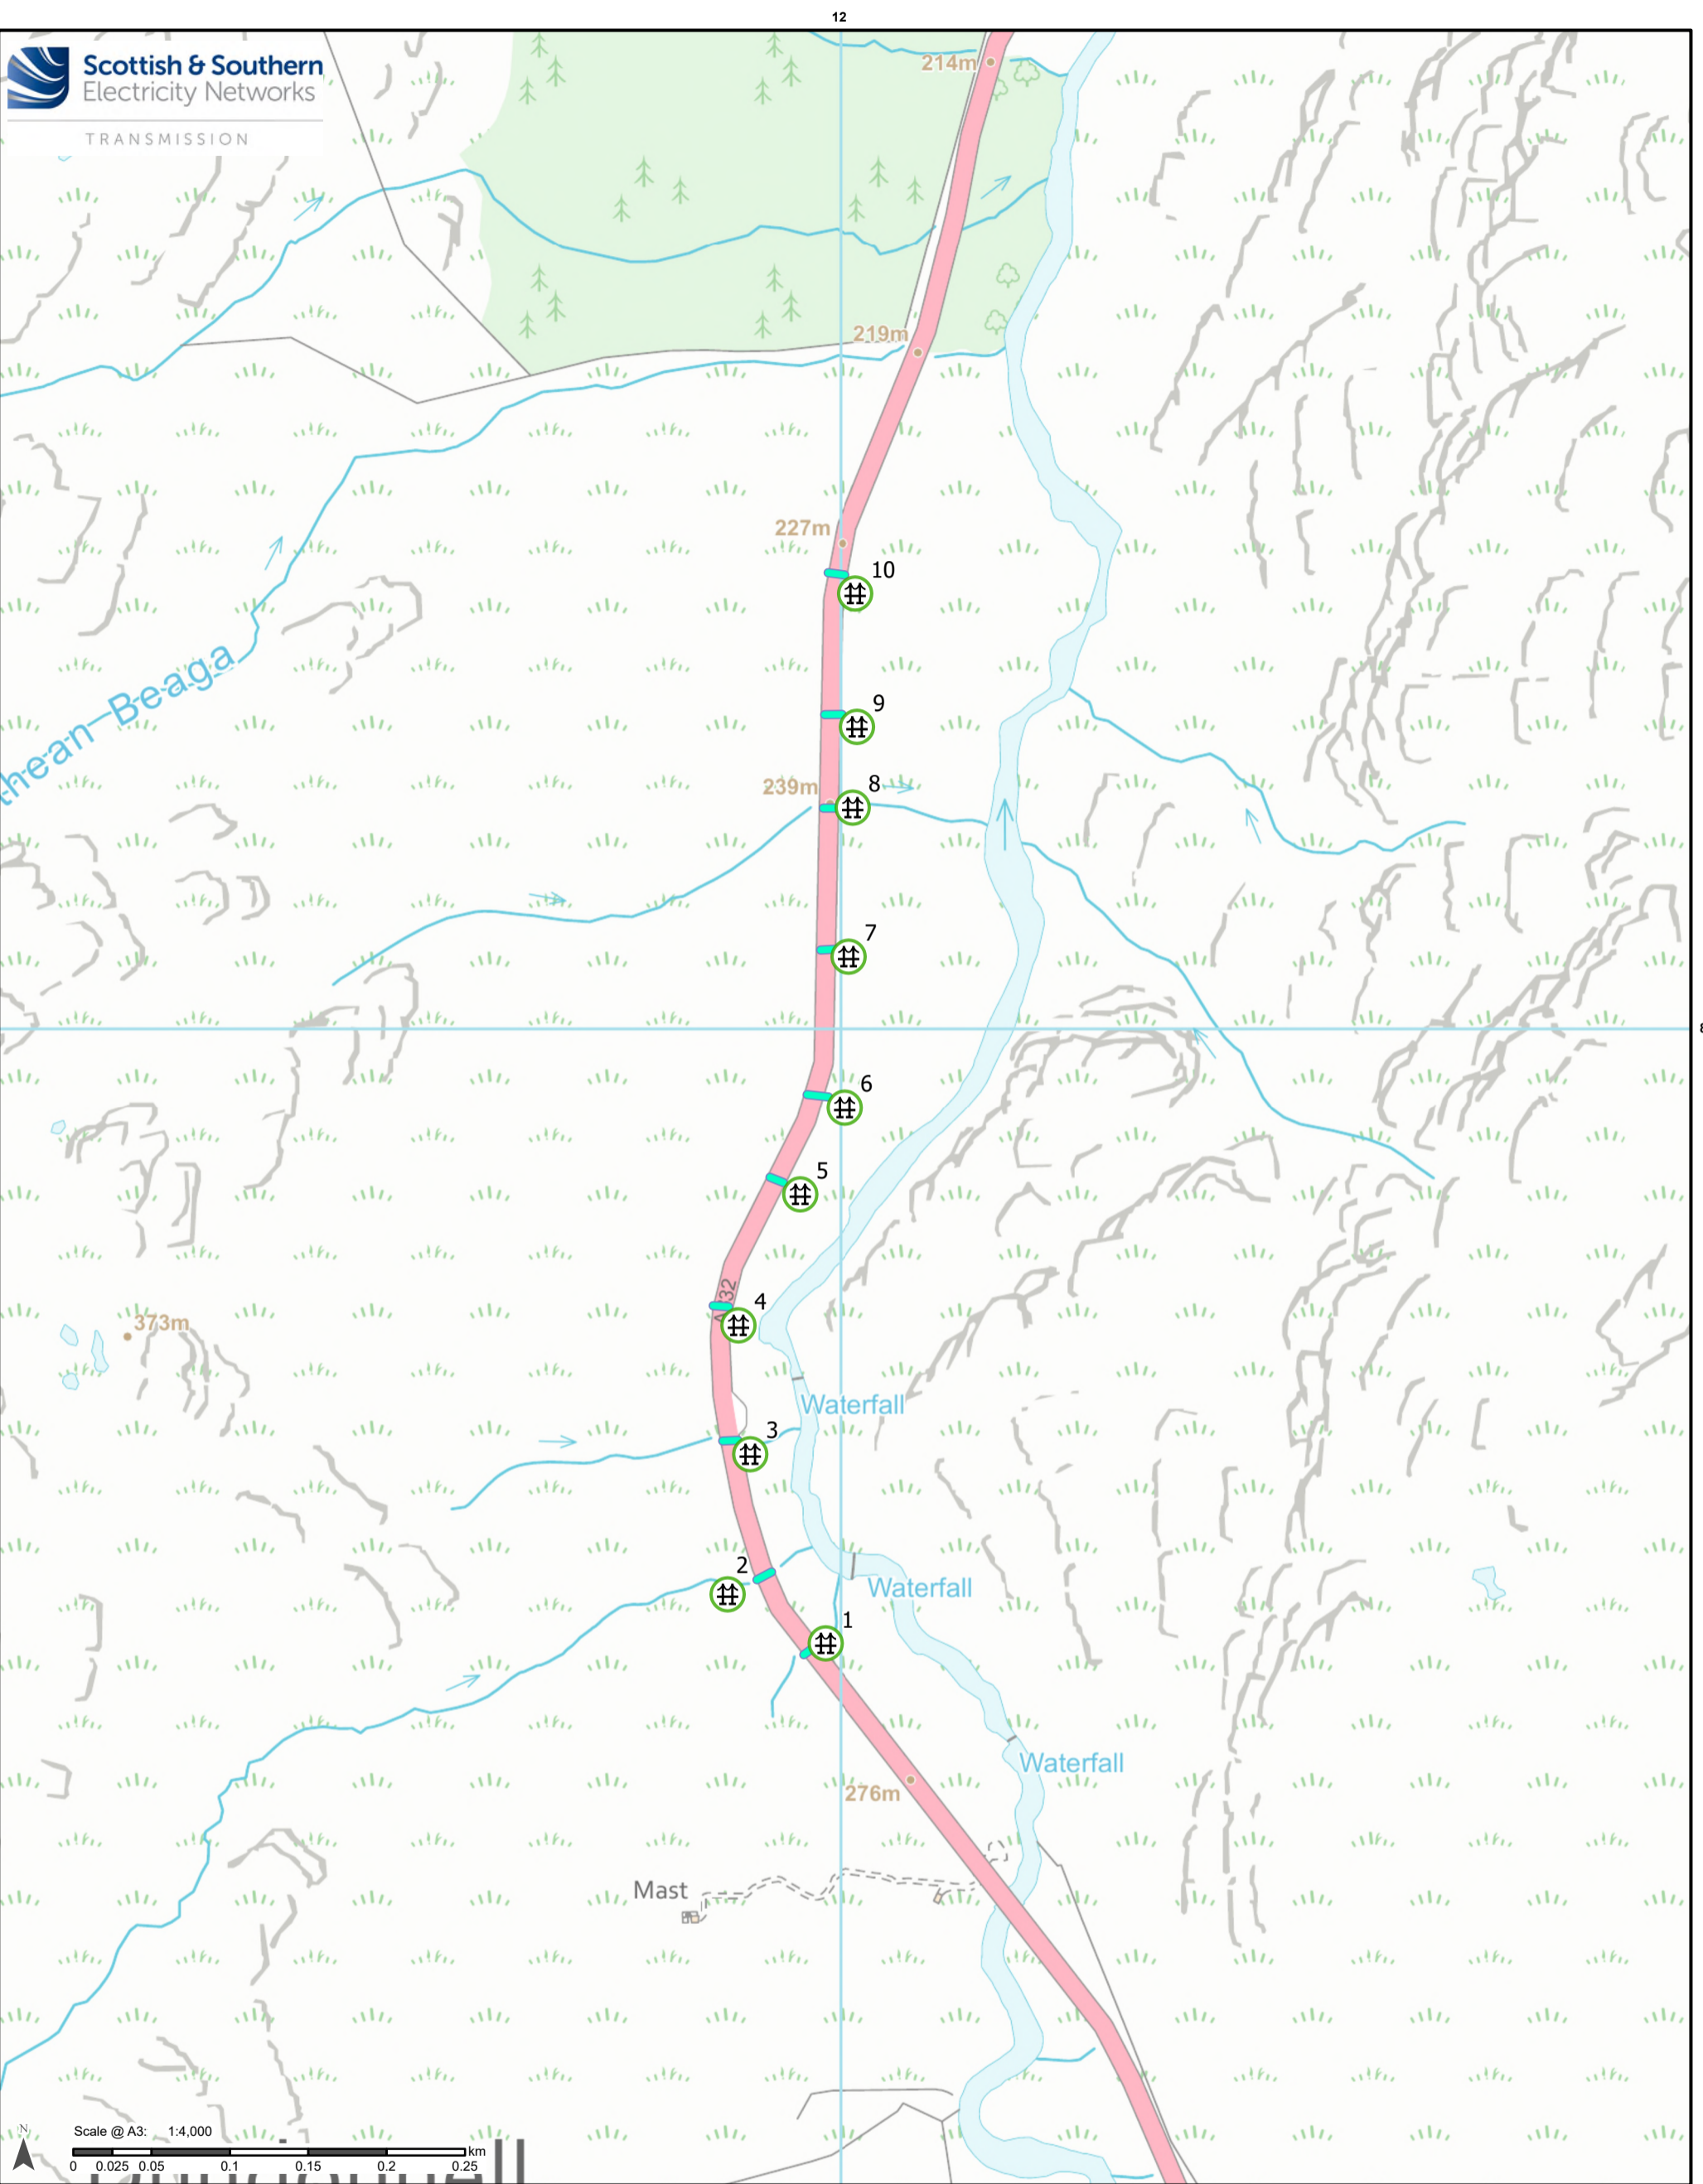Project No:	LT000014
Project:	Western Isles Link
Title:	Culvert Works
Drawn by:	SM
Date:	16/04/2026
Drawing:	LT000014_ENV_067_4000



Legend

-  Culverts
-  Culverts

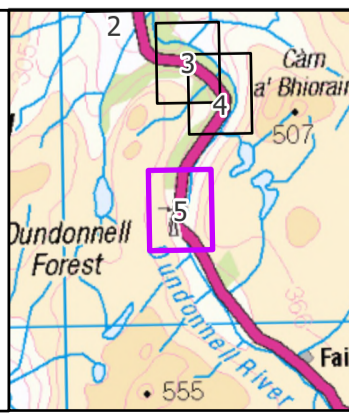

Reproduced by permission of Ordnance Survey on behalf of HMSO.
 Crown copyright and database right 2026 all rights reserved.
 Ordnance Survey Licence number AC0000813445.
SSEN Transmission take no responsibility for the release or accuracy of latest version Basemaps from Ordnance Survey

Project No:	LT000014
Project:	Western Isles Link
Title:	Culvert Works
Drawn by:	SM
Date:	16/04/2026
Drawing:	LT000014_ENV_067_4000