



[Key / Notes](#)

-  Working Area
-  Dead Lane / Safety Zone



Taper: 1:2/3.0m (max) Cone Spacing




Lane Delineation - Rope / Tape installed in 50m sections



0.5 / 1.2m Lateral Safety Zone

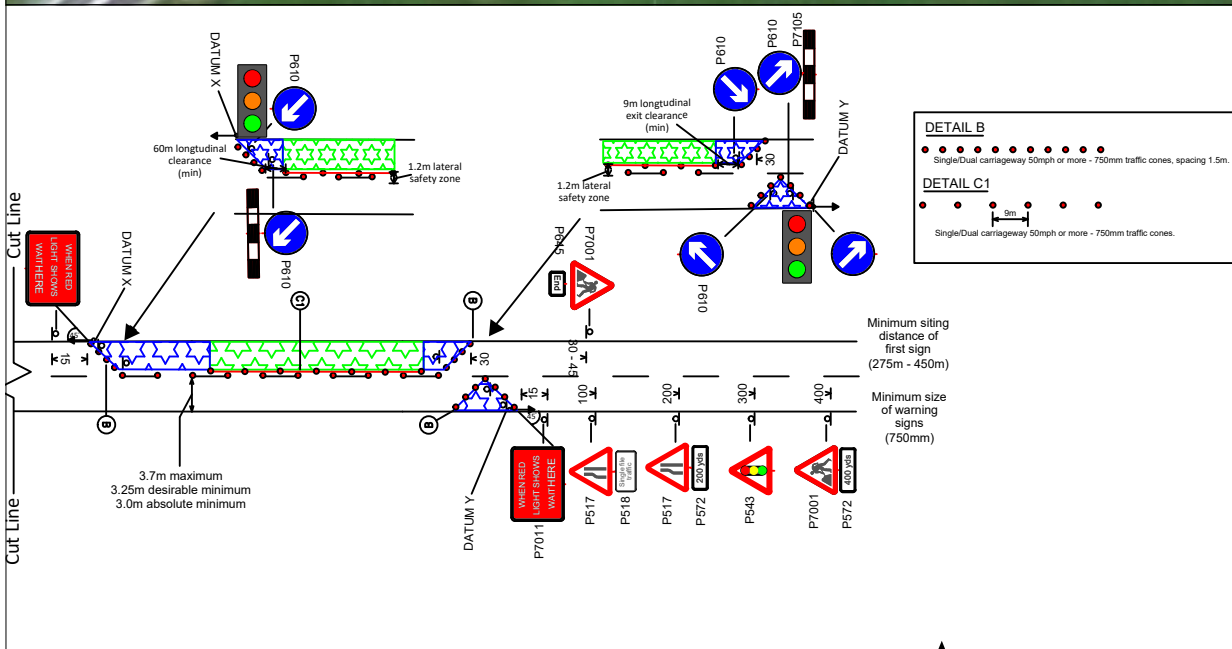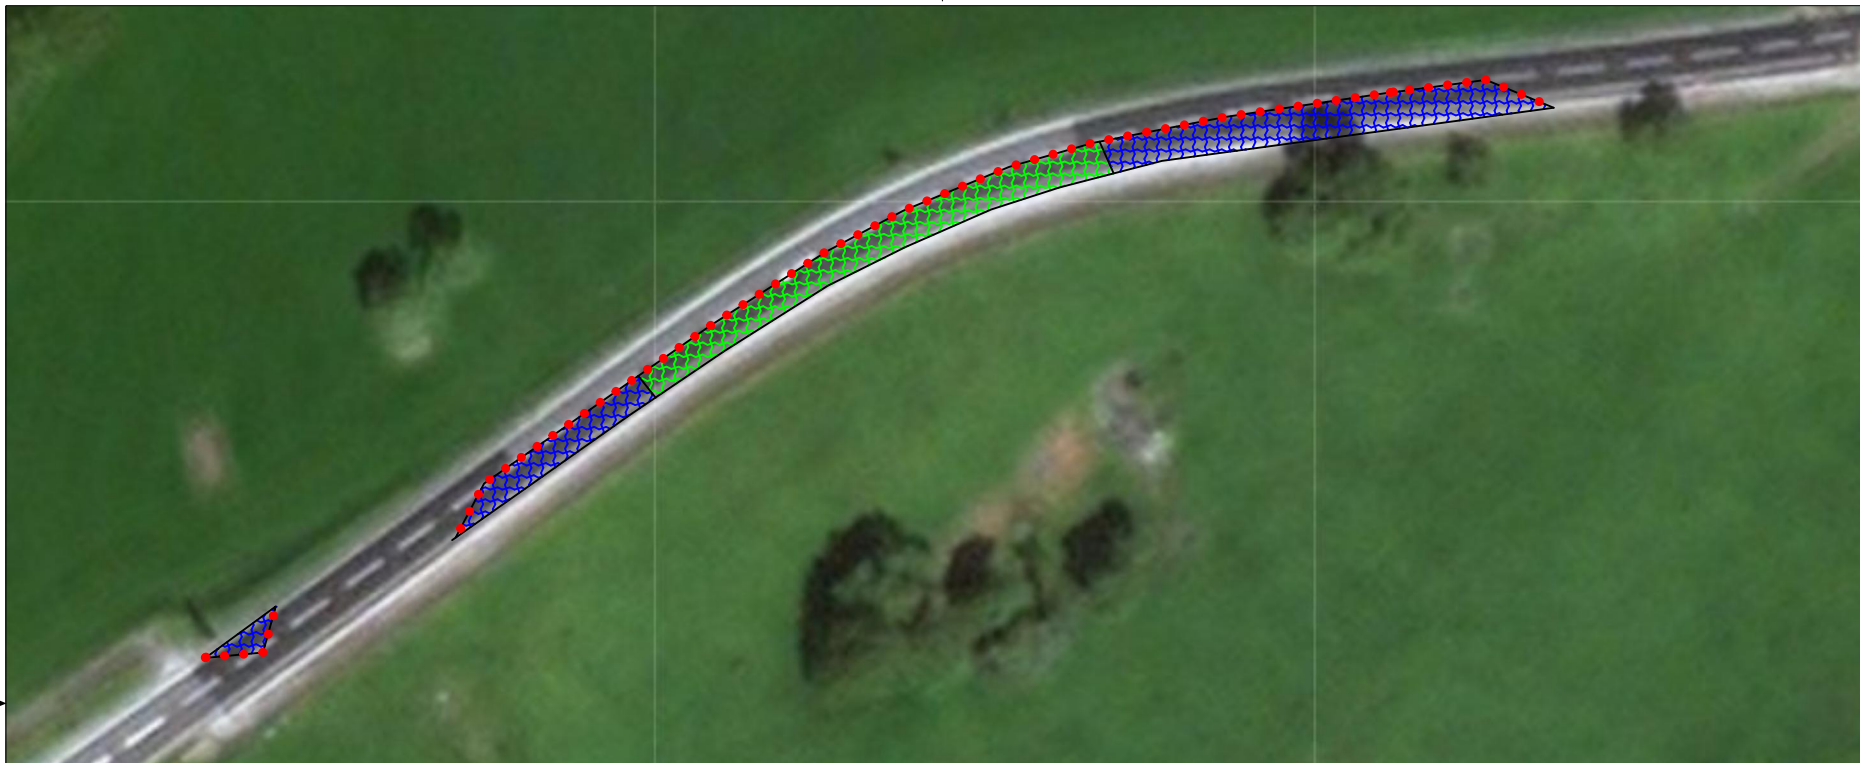

# SIGNAGE FOR BOTH APPROACHES

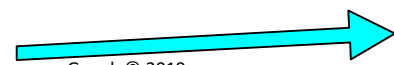

Google© 2019  
© Crown copyright and database rights 2019 Ordnance Survey

Project Title:  
ROAD CROSSINGS  
Main Client:  
MORGAN SINDAL  
Job No. 55\*\*\*  
Drawn by: ku Checked by: eb  
Date: 14.02.19  
Scale: NTS

Revisions

Rev	Date	Details
A	00.00.00	the
B	00.00.00	the

Drawing Title:  
TM Proposal

Drawing No.:  
19/ATM/55\*\*\*/001 (0)