


DOCUMENT REFERENCE:

LEGEND:-

- EXISTING INFRASTRUCTURE
- PROPOSED INFRASTRUCTURE
- EXISTING OHL
- PROPOSED OHL
- - - - PROPOSED CABLE
- PROPOSED FENCE

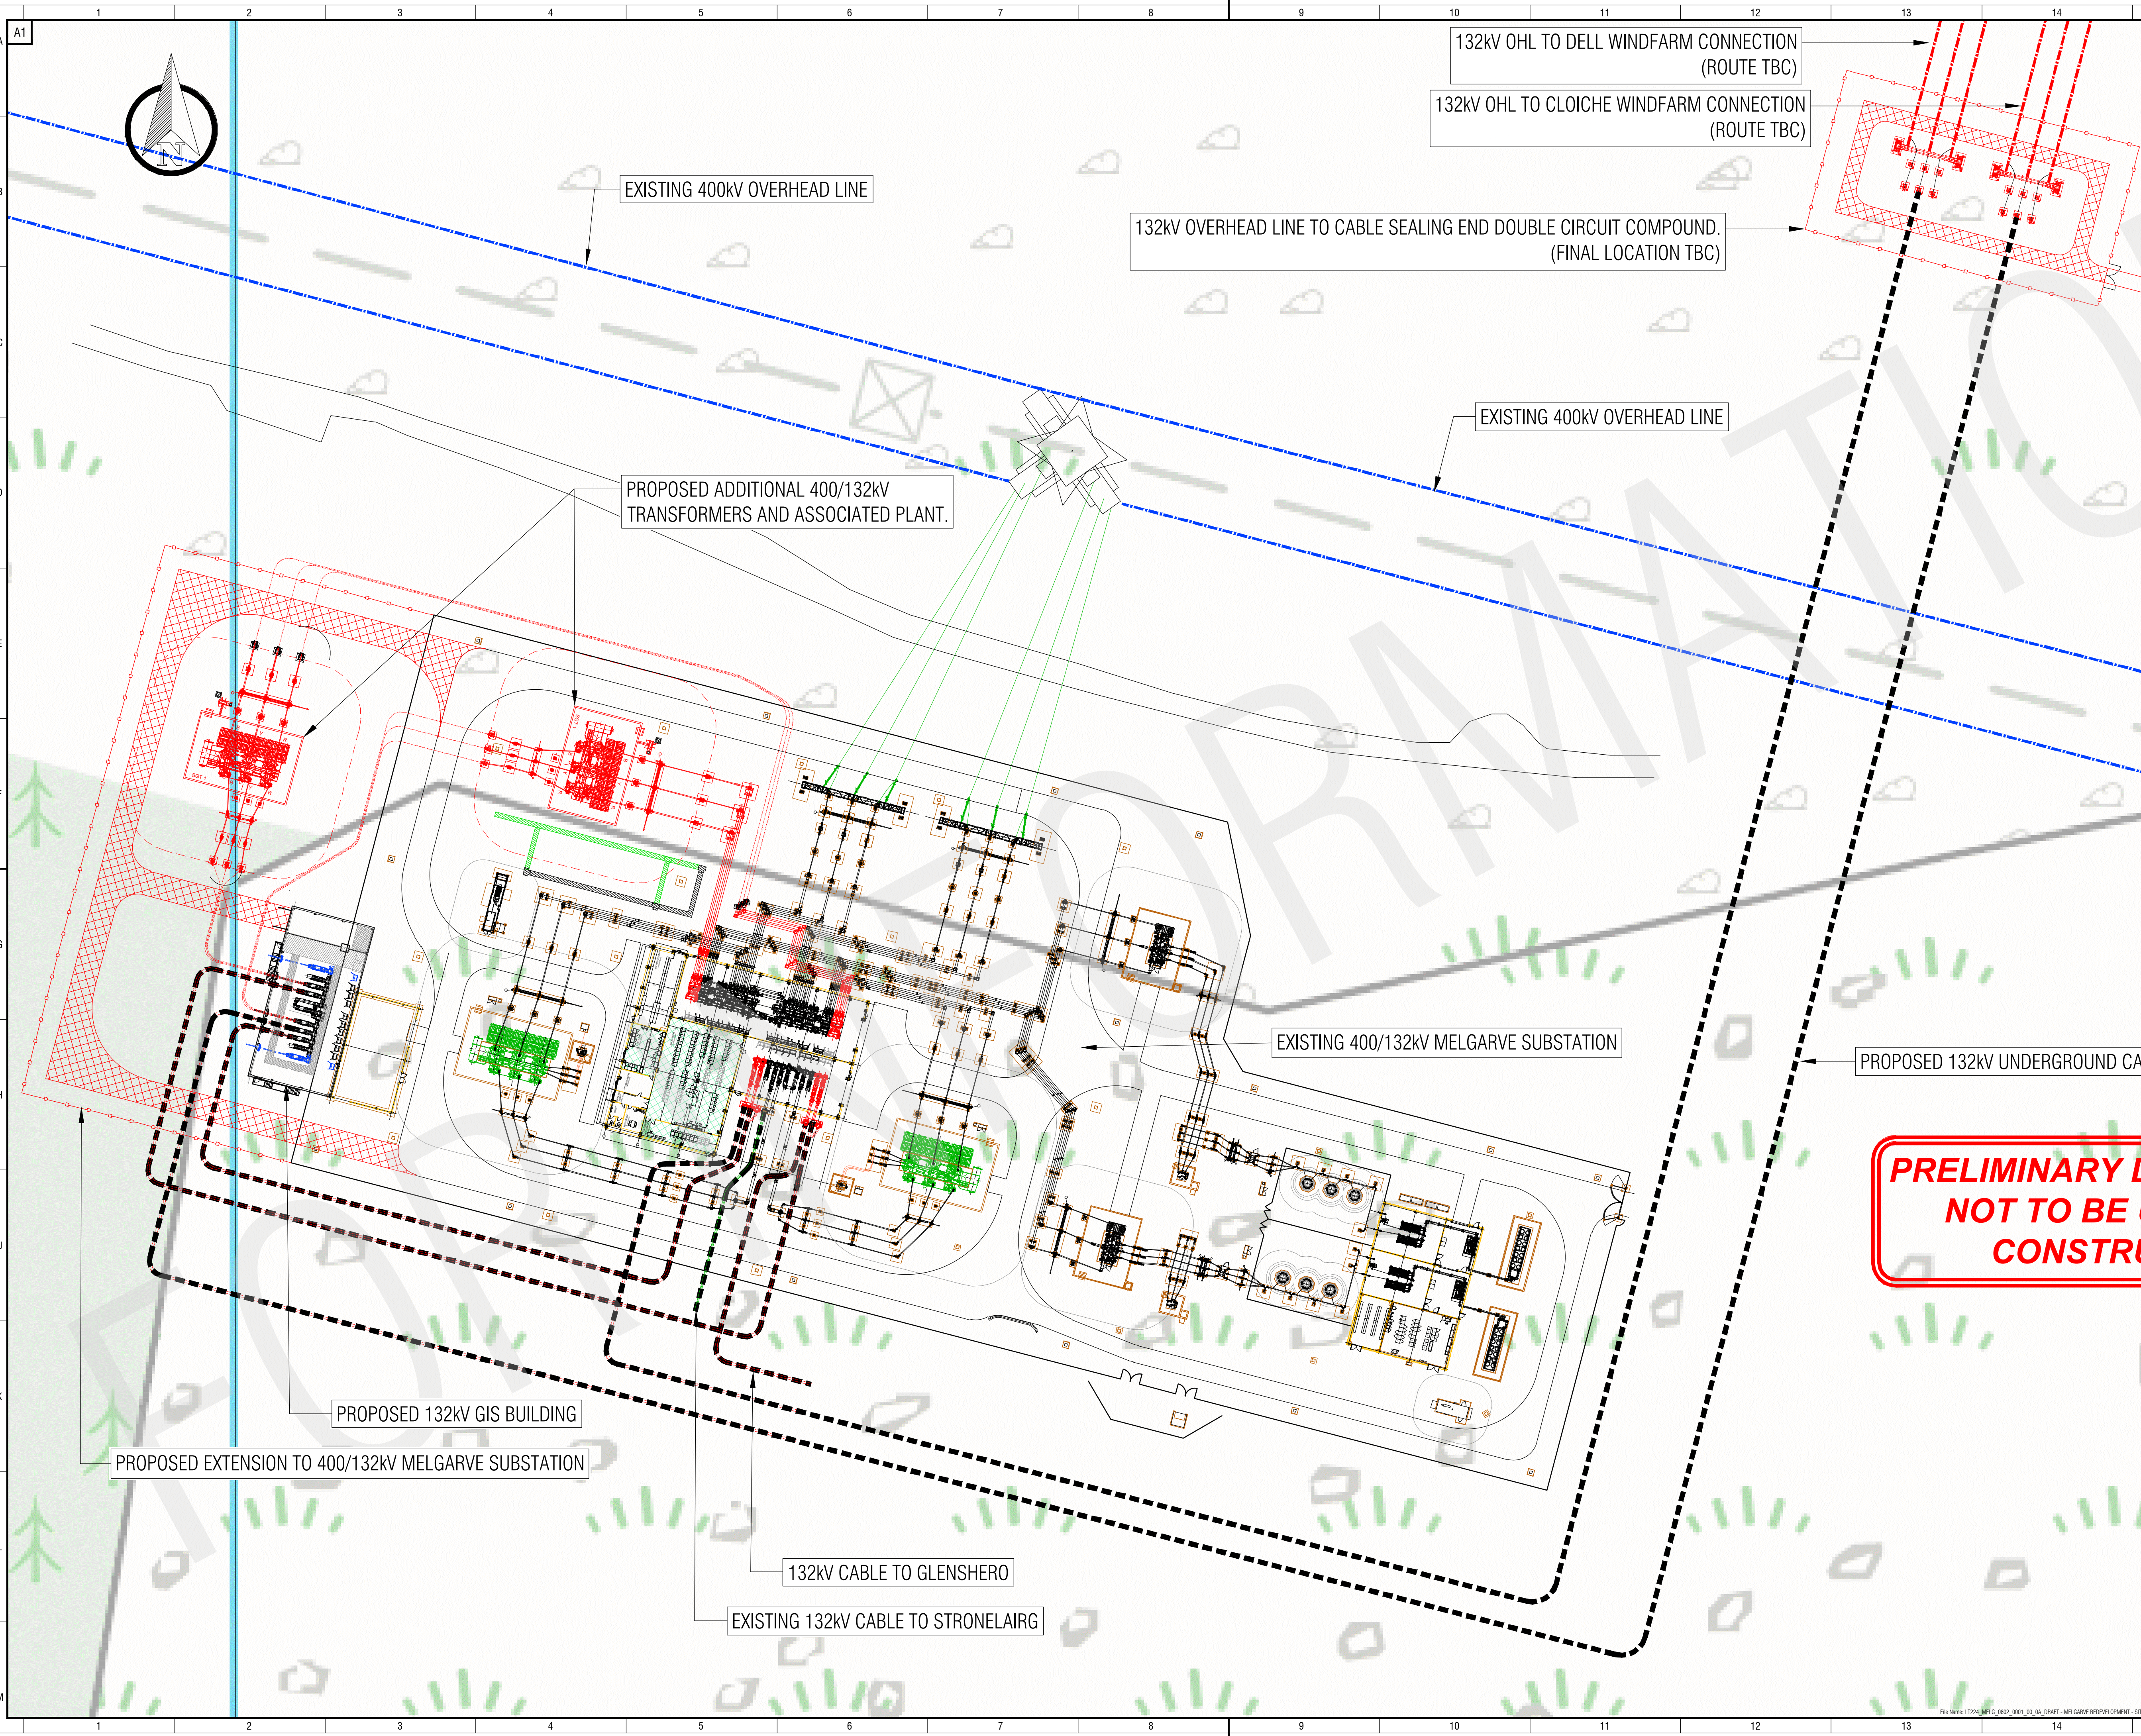

**PRELIMINARY DESIGN ONLY
NOT TO BE USED FOR
CONSTRUCTION**

DRAFT

Rev:	Drawn:	Approved:	Description:
OA	PMR		FOR INTERNAL COMMENT ONLY.
Checked:	Date:		
	12.10.21		



SSE Inverlornock House, 200 Dunkeld Road
Perth, PH1 3AQ, UK
www.sse.com

Project: MELGARVE SUBSTATION DEVELOPMENT	
Project Number: LT000224	Location: MELGARVE
Title: MELGARVE SUBSTATION TRANSFORMER INSTALLATION - OPTION 9 SITE LAYOUT	
Drawing Status: FOR INFORMATION	Drawn: PMR
Scale: NTS @ A1	Checked:
Date: 12.10.2021	Approved:
Drawing Number: LT224_MELG_0802_0001	Sheet No: 00
	Revision No: 0A