



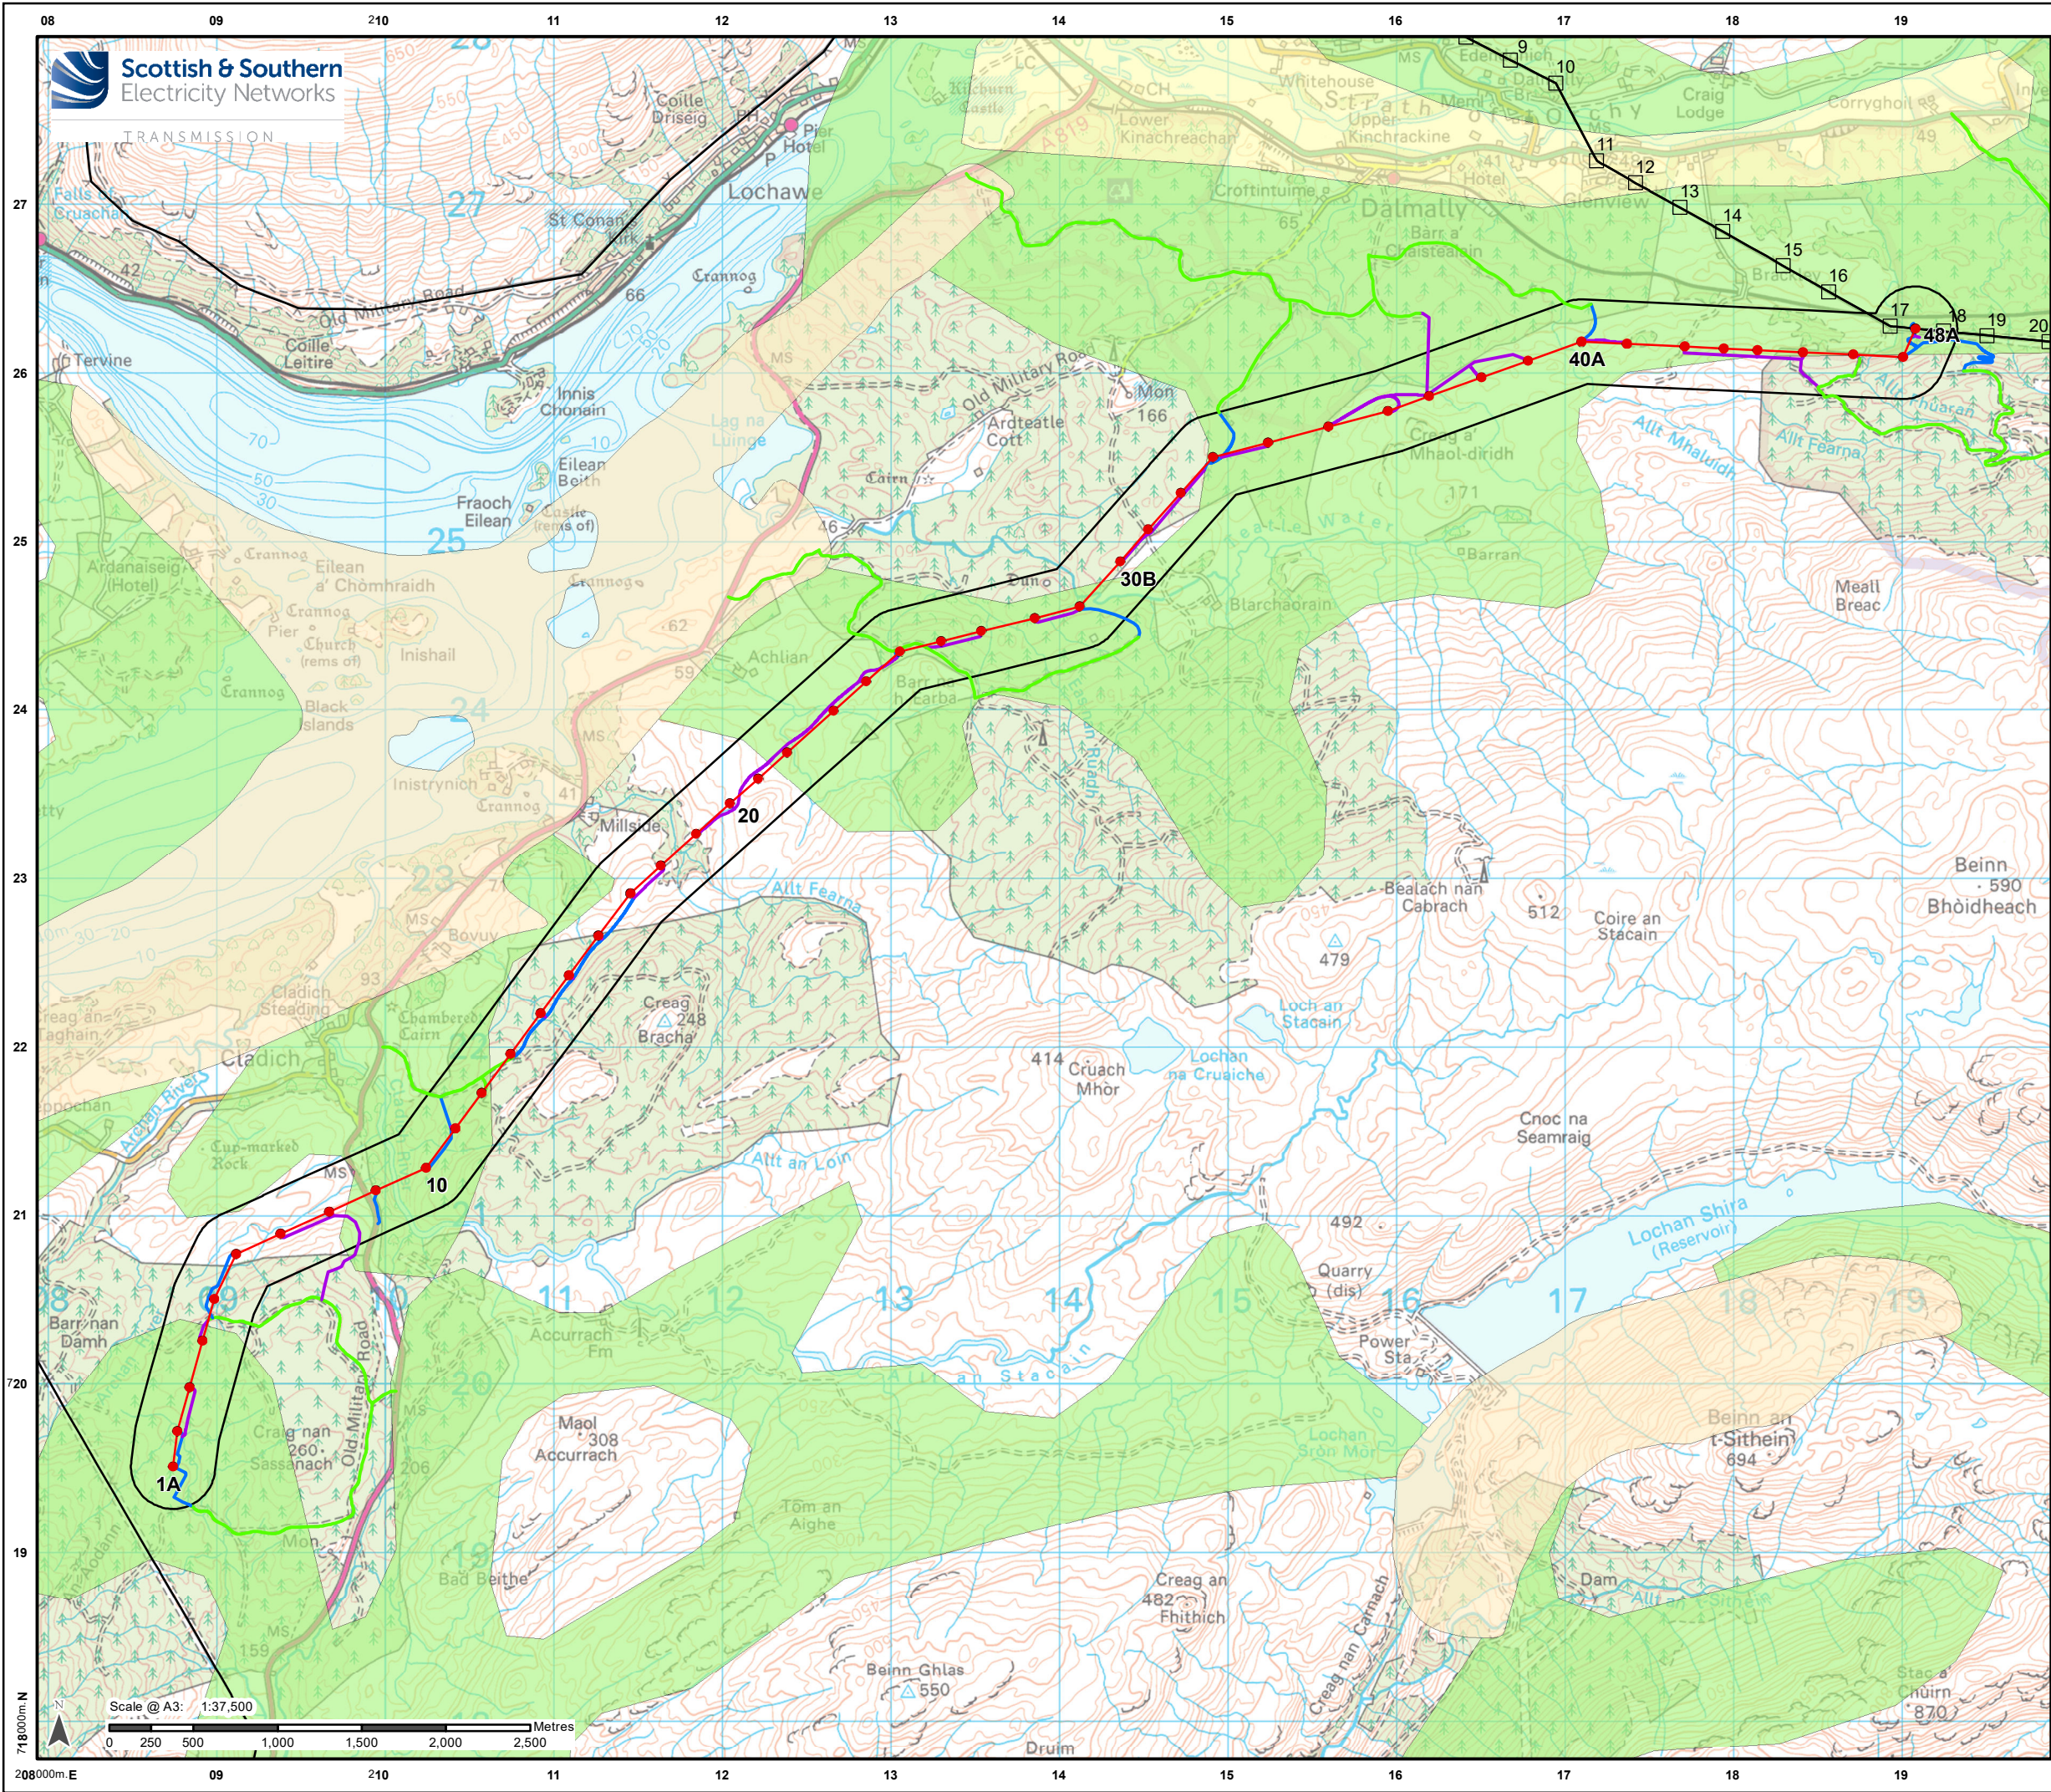

Legend

- Proposed OHL Towers
- Indicative Proposed Alignment
- SPEN Existing Towers
- SPEN Existing 275kV Overhead Line (Scottish Power Energy Networks)
- Access Tracks - Existing Upgrade
- Access Tracks - New Stone Permanent
- Access Tracks - New Stone Temporary
- 250 m Study Area
- Alluvium
- Till
- Drift Geology - Not Mapped

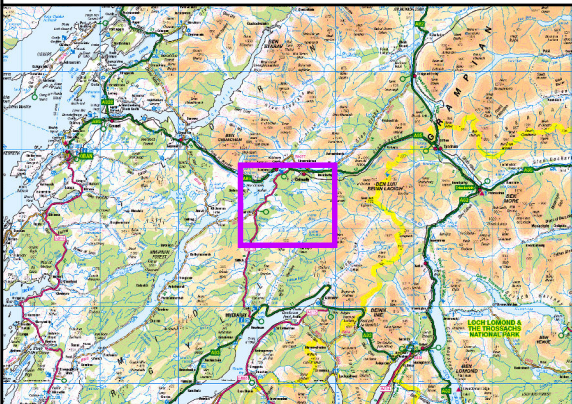

Reproduced by permission of Ordnance Survey on behalf of HMSO.
Crown copyright and database right 2022 all rights reserved.
Ordnance Survey Licence number EL273236.

Project No: LT000029
Project: 1700003673

Title:
Creag Dhubh to Dalmally 275 kV Connection

Figure 10.4:
Superficial Geology (BGS,1:625)

Drawn by: CF/AB Date: 03/05/2022

Drawing: R170_3673_Fig10.4_SuperficialGeology_C