



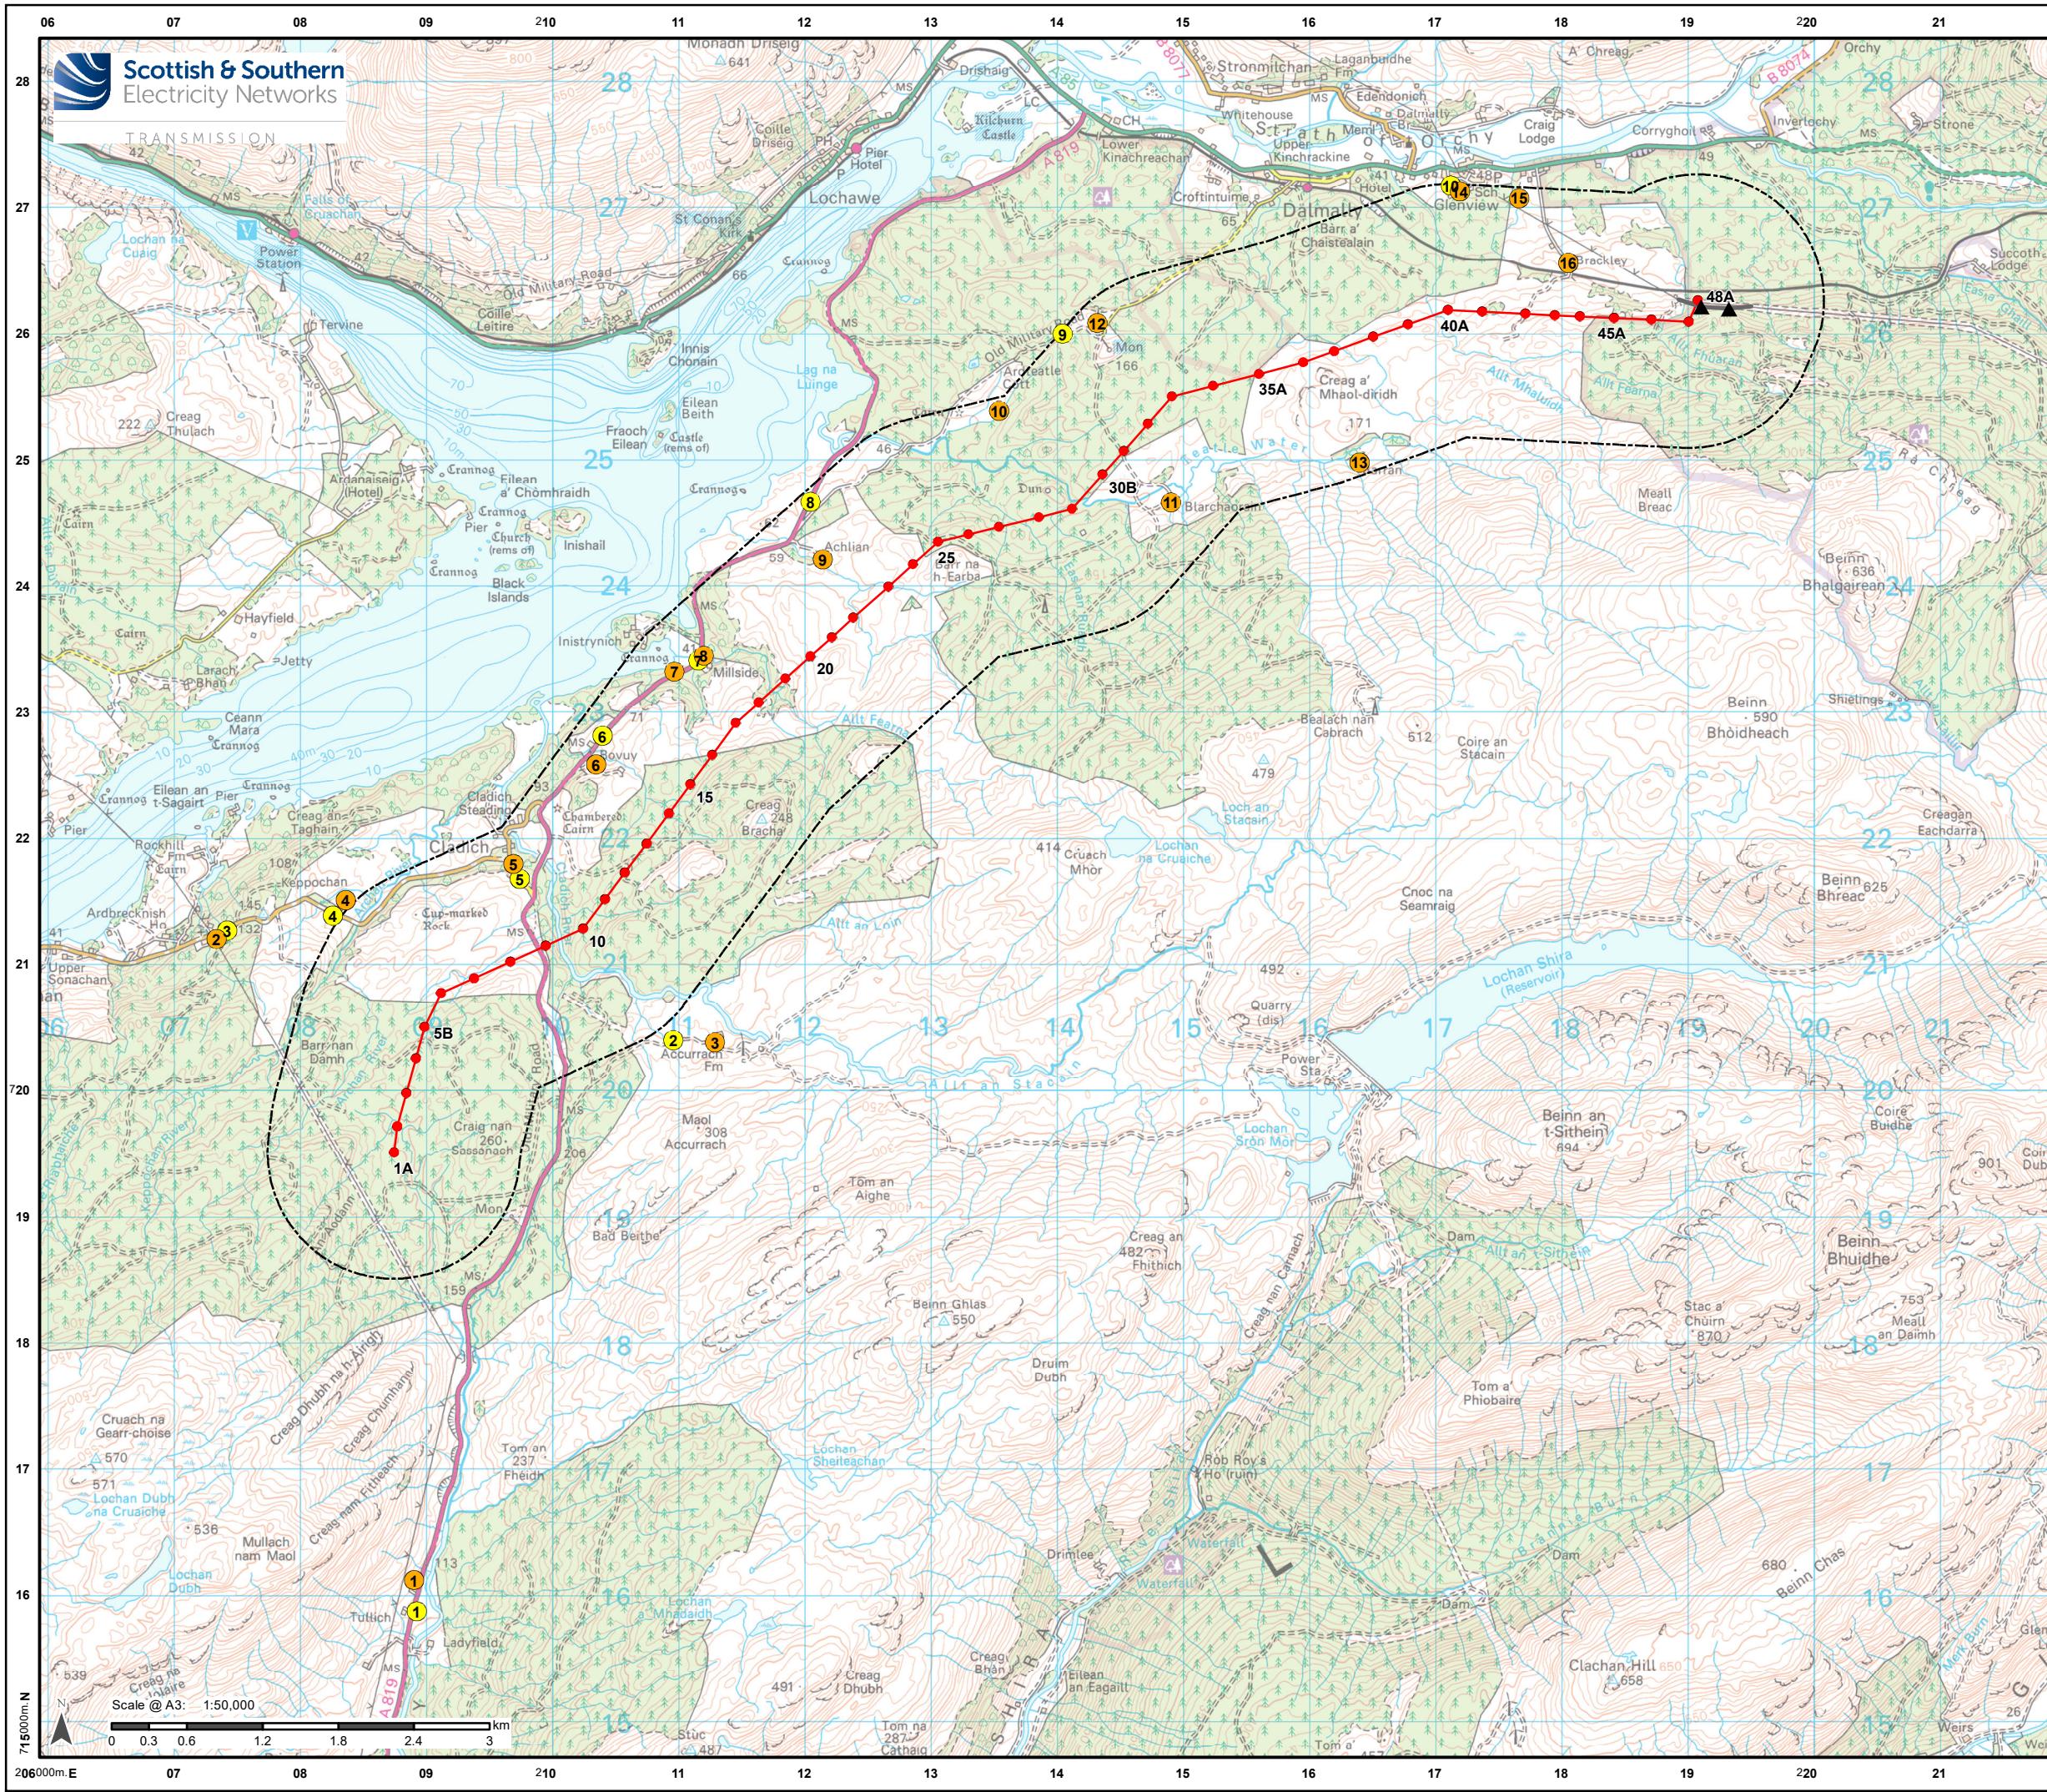

Legend

- Proposed OHL Towers
- Indicative Proposed Alignment
- ▲ SPEN Temporary Diversion Towers
- SPEN Temporary Diversion OHL
- 1 km Survey Area
- Measurement Locations
- Noise Sensitive Receptors

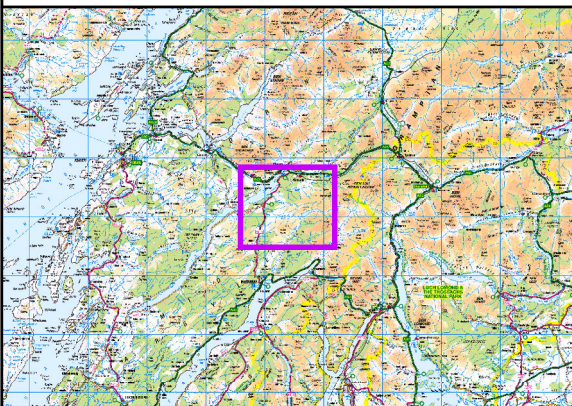

Reproduced by permission of Ordnance Survey on behalf of HMSO.
Crown copyright and database right 2022 all rights reserved.
Ordnance Survey Licence number EL273236.

Project No: LT000029

Project: 1700003673

Title:
Creag Dhubb to Dalmally 275 kV Connection

Figure 12.1:
Noise Sensitive Receptors (NSRs) and Noise
Measurement Locations

Drawn by: AB

Date: 04/05/2022

Drawing: R170_3673_Fig12.1_NSRandNoiseMeasureLocs_C