



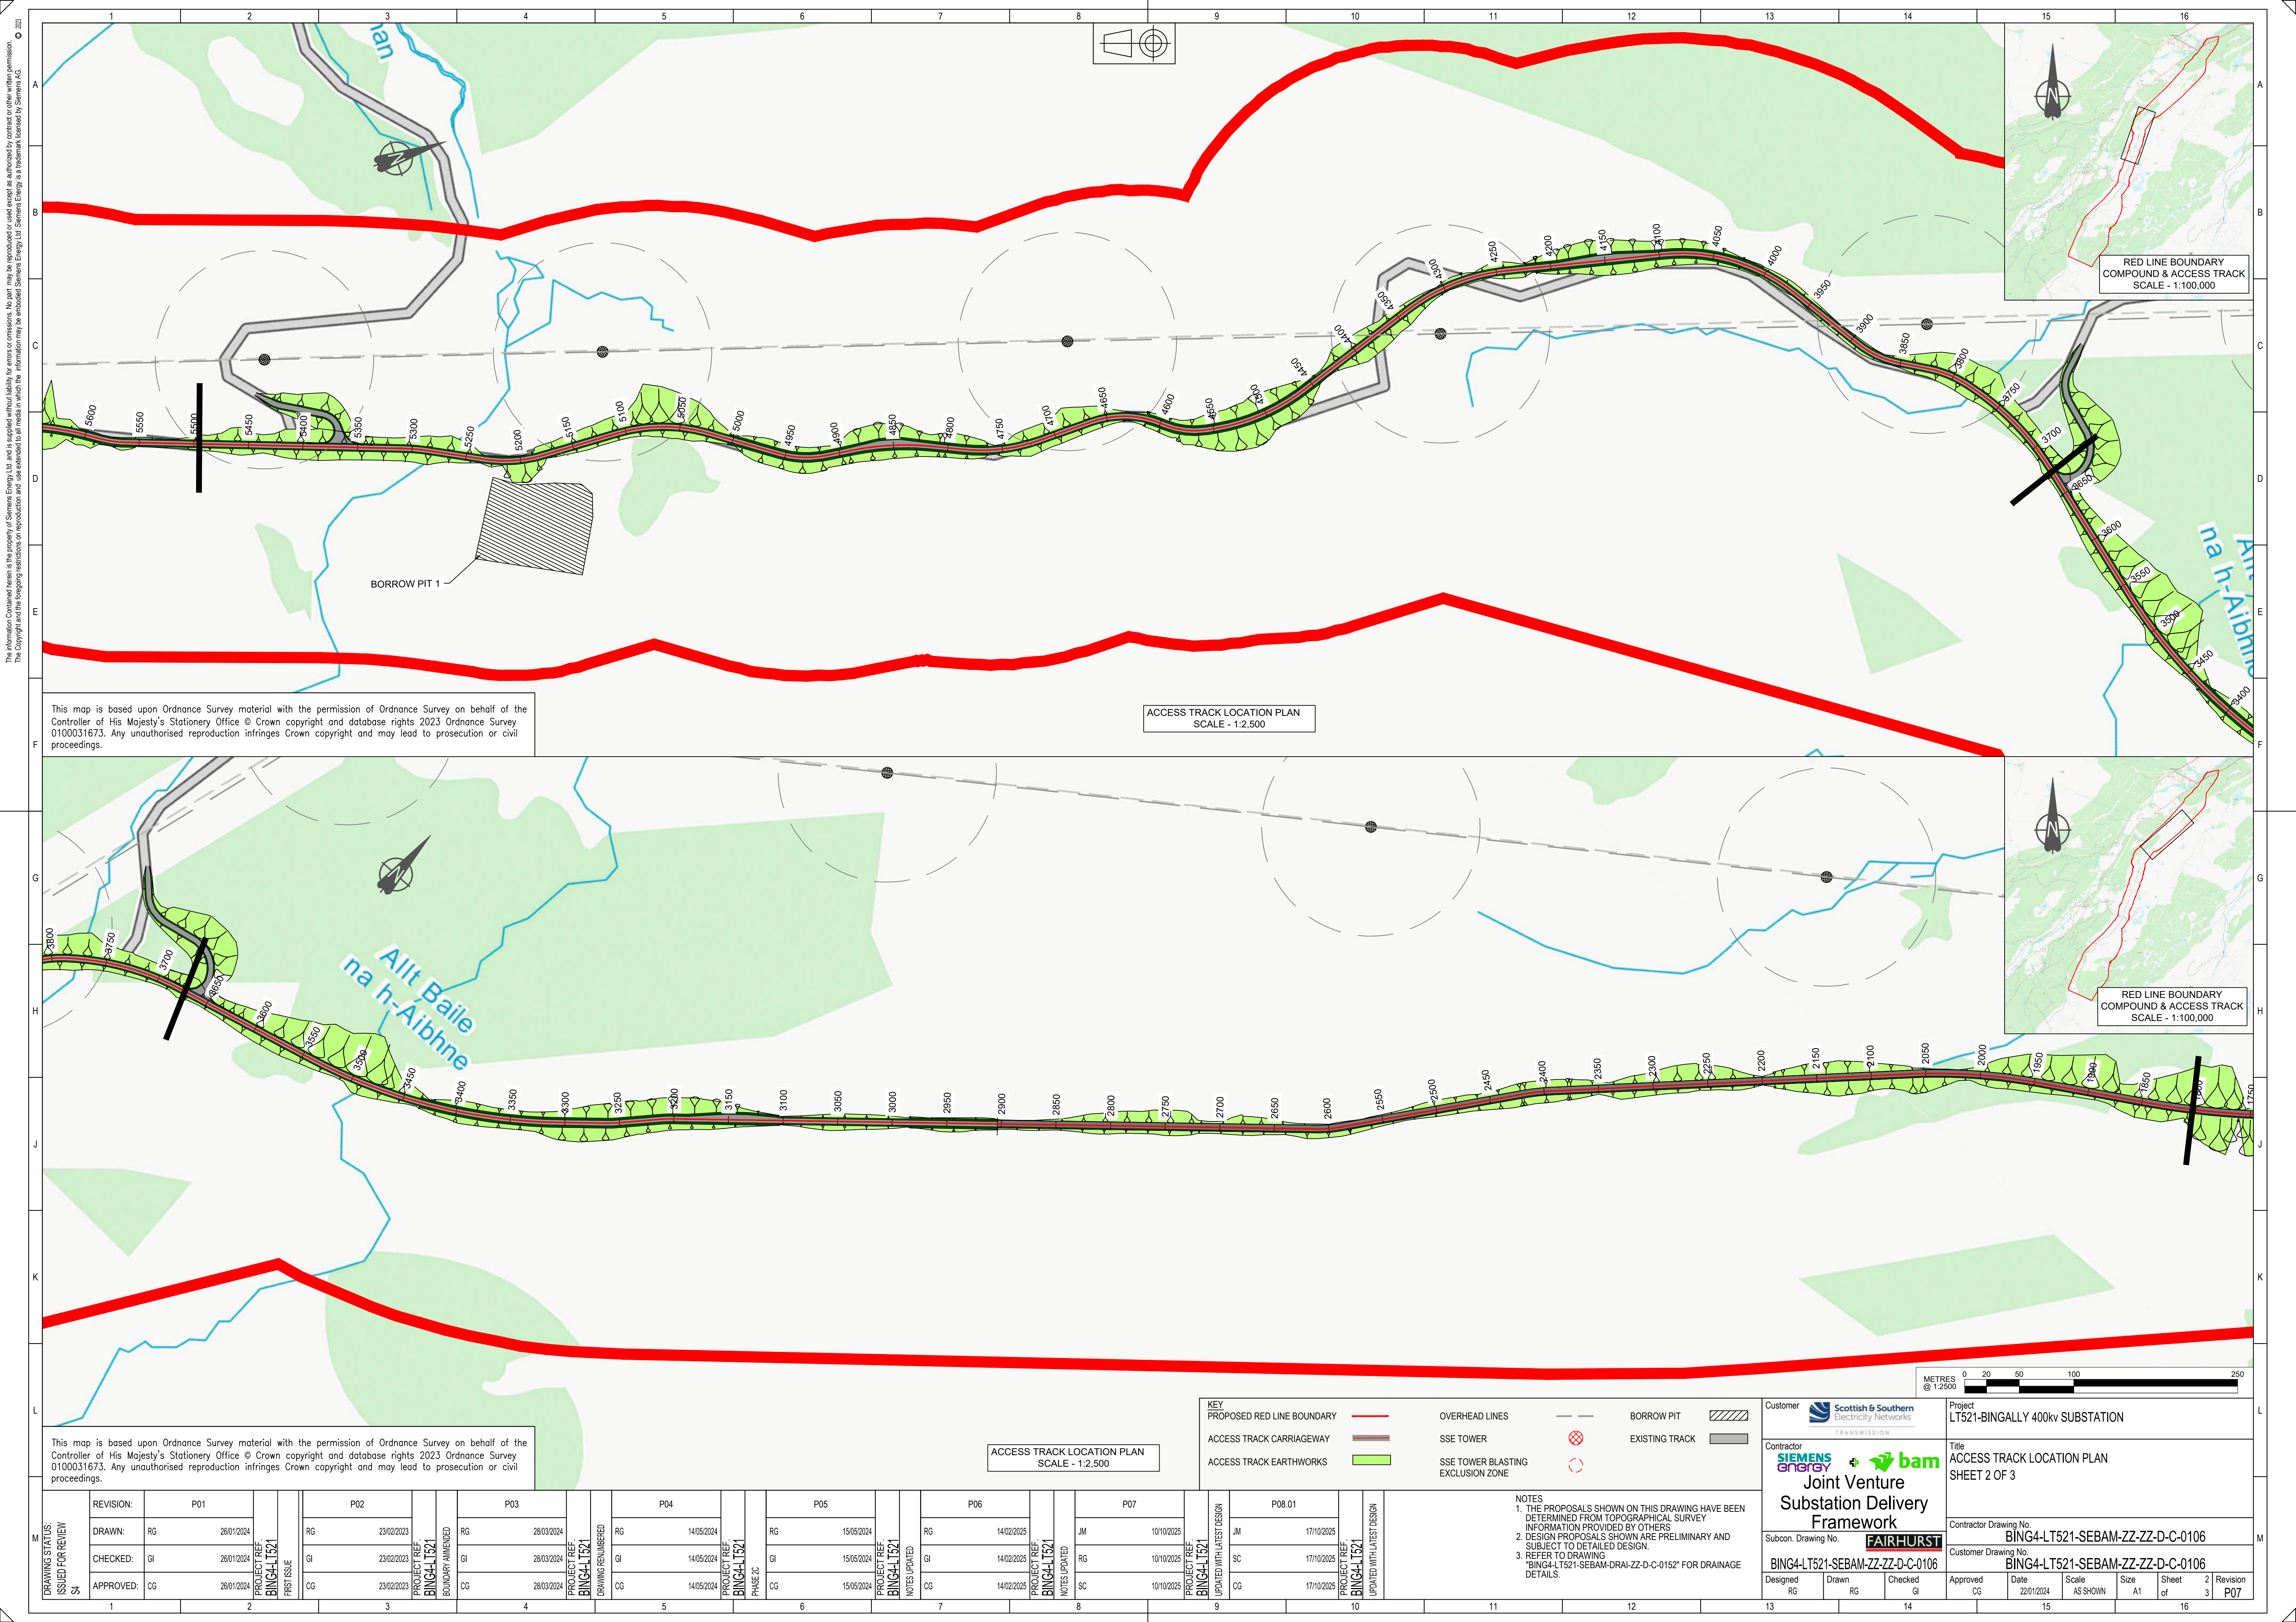

This map is based upon Ordnance Survey material with the permission of Ordnance Survey on behalf of the Controller of His Majesty's Stationary Office © Crown copyright and database rights 2023 Ordnance Survey 0100031673. Any unauthorised reproduction infringes Crown copyright and may lead to prosecution or civil proceedings.

ACCESS TRACK LOCATION PLAN
SCALE - 1:2,500

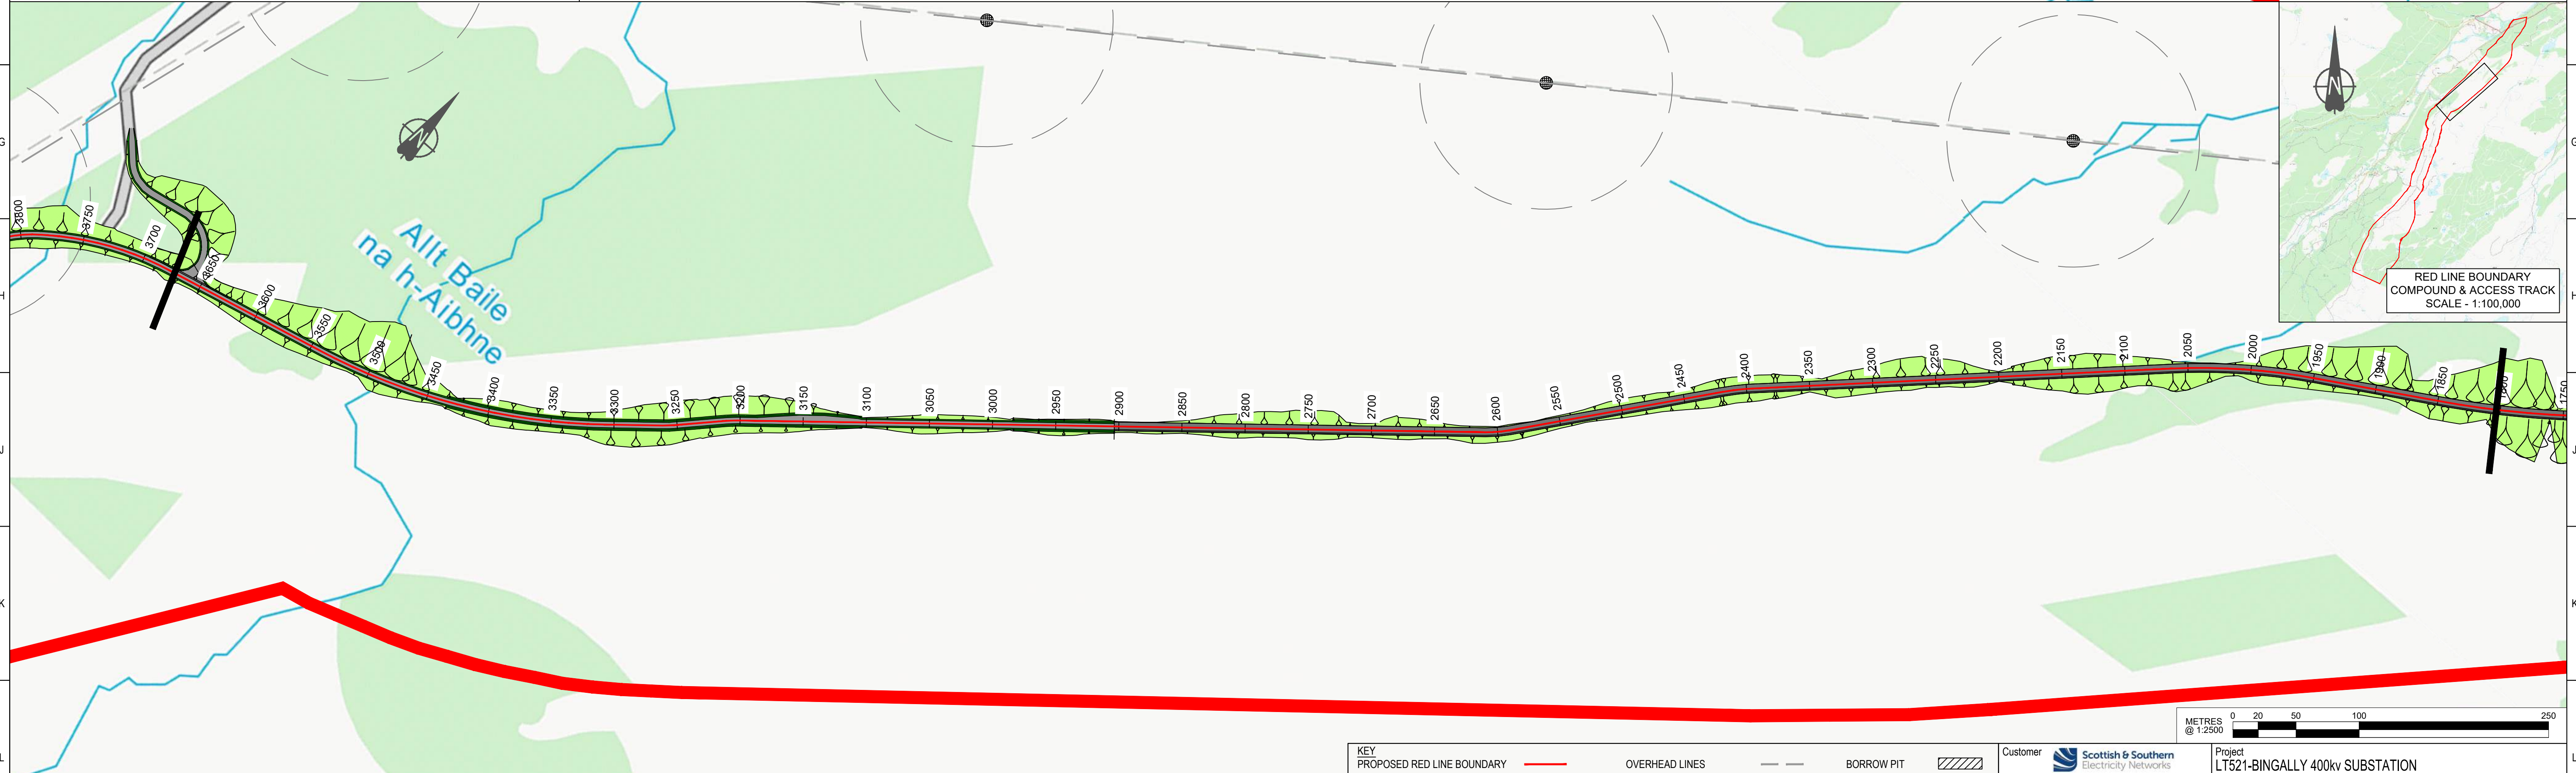

This map is based upon Ordnance Survey material with the permission of Ordnance Survey on behalf of the Controller of His Majesty's Stationary Office © Crown copyright and database rights 2023 Ordnance Survey 0100031673. Any unauthorised reproduction infringes Crown copyright and may lead to prosecution or civil proceedings.

ACCESS TRACK LOCATION PLAN
SCALE - 1:2,500

KEY

PROPOSED RED LINE BOUNDARY

ACCESS TRACK CARRIAGEWAY

ACCESS TRACK EARTHWORKS

OVERHEAD LINES

SSE TOWER

SSE TOWER BLASTING EXCLUSION ZONE

BORROW PIT

EXISTING TRACK

NOTES
1. THE PROPOSALS SHOWN ON THIS DRAWING HAVE BEEN DETERMINED FROM TOPOGRAPHICAL SURVEY INFORMATION PROVIDED BY OTHERS
2. DESIGN PROPOSALS SHOWN ARE PRELIMINARY AND SUBJECT TO DETAILED DESIGN.
3. REFER TO DRAWING "BING4-LT521-SEBAM-DRAL-ZZ-D-C-0152" FOR DRAINAGE DETAILS.

DRAWING STATUS: ISSUED FOR REVIEW	REVISION:	P01	PROJECT REF: BING4-LT521 FIRST ISSUE	P02	PROJECT REF: BING4-LT521 BOUNDARY AMENDED	P03	PROJECT REF: BING4-LT521 DRAWING RENUMBERED	P04	PROJECT REF: BING4-LT521 PHASE 2C	P05	PROJECT REF: BING4-LT521 NOTES UPDATED	P06	PROJECT REF: BING4-LT521 NOTES UPDATED	P07	PROJECT REF: BING4-LT521 NOTES UPDATED	P08.01	PROJECT REF: BING4-LT521 NOTES UPDATED		
	DRAWN:	RG	28/01/2024	RG	23/02/2023	RG	28/03/2024	RG	14/05/2024	RG	15/05/2024	RG	14/02/2025	JM	10/10/2025	JM	17/10/2025		
	CHECKED:	GI	28/01/2024	GI	23/02/2023	GI	28/03/2024	GI	14/05/2024	GI	15/05/2024	GI	14/02/2025	RG	10/10/2025	SC	17/10/2025		
	APPROVED:	CG	28/01/2024	CG	23/02/2023	CG	28/03/2024	CG	14/05/2024	CG	15/05/2024	CG	14/02/2025	SC	10/10/2025	CG	17/10/2025		
1				2				3				4				5		6	
7				8				9				10				11		12	
13				14				15				16				17		18	

Customer

Scottish & Southern
Electricity Networks
TRANSMISSION

Contractor

SIEMENS
energy

bam

Joint Venture

Substation Delivery Framework

Subcon: Drawing No.

BING4-LT521-SEBAM-ZZ-ZZ-D-C-0106

Project

LT521-BINGALLY 400kv SUBSTATION

Title

ACCESS TRACK LOCATION PLAN
SHEET 2 OF 3

Contractor Drawing No.

BING4-LT521-SEBAM-ZZ-ZZ-D-C-0106

Customer Drawing No.

BING4-LT521-SEBAM-ZZ-ZZ-D-C-0106

Designed

RG

Drawn

RG

Checked

GI

Approved

CG

Date

22/01/2024

Scale

AS SHOWN

Size

A1

Sheet of

2

Revision

3

P07