
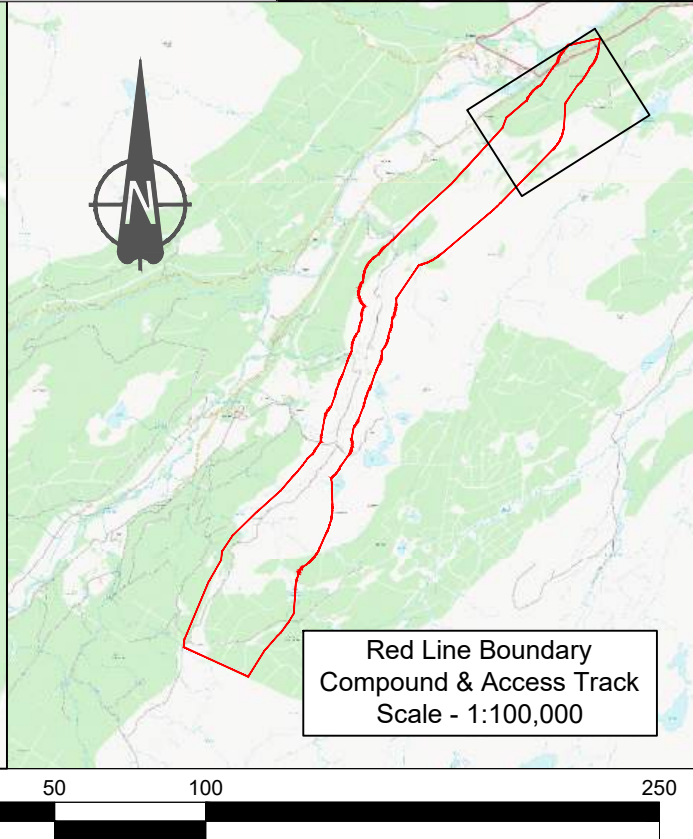
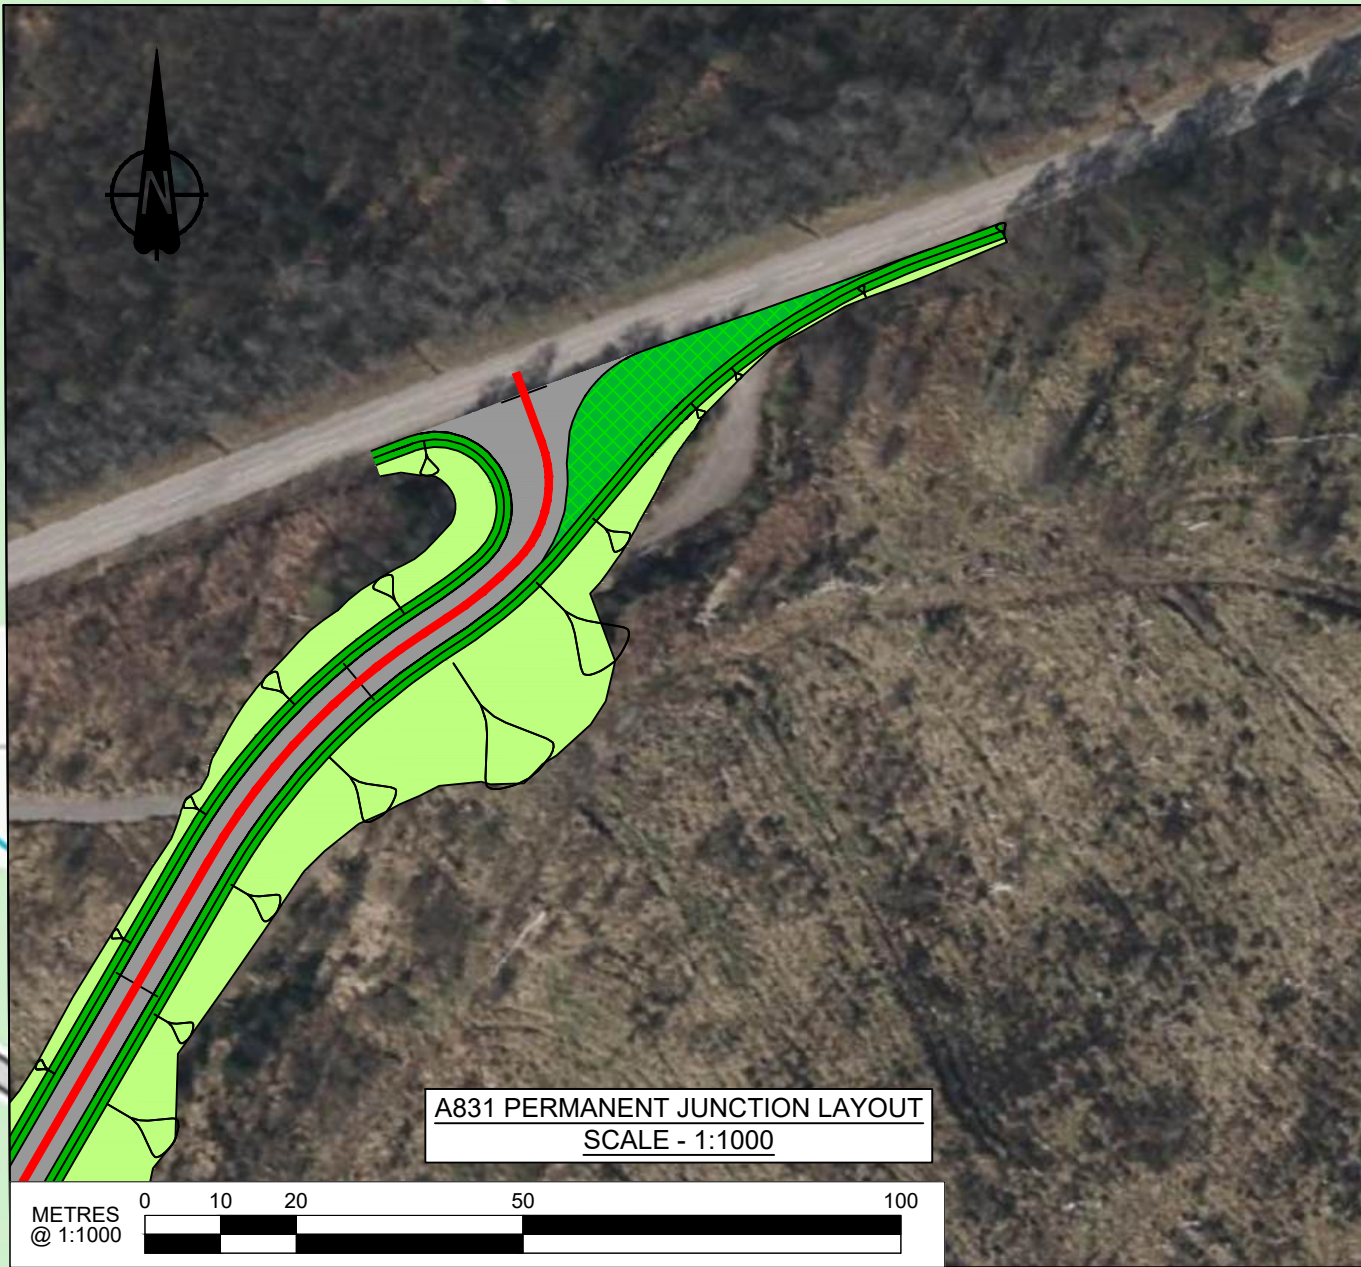


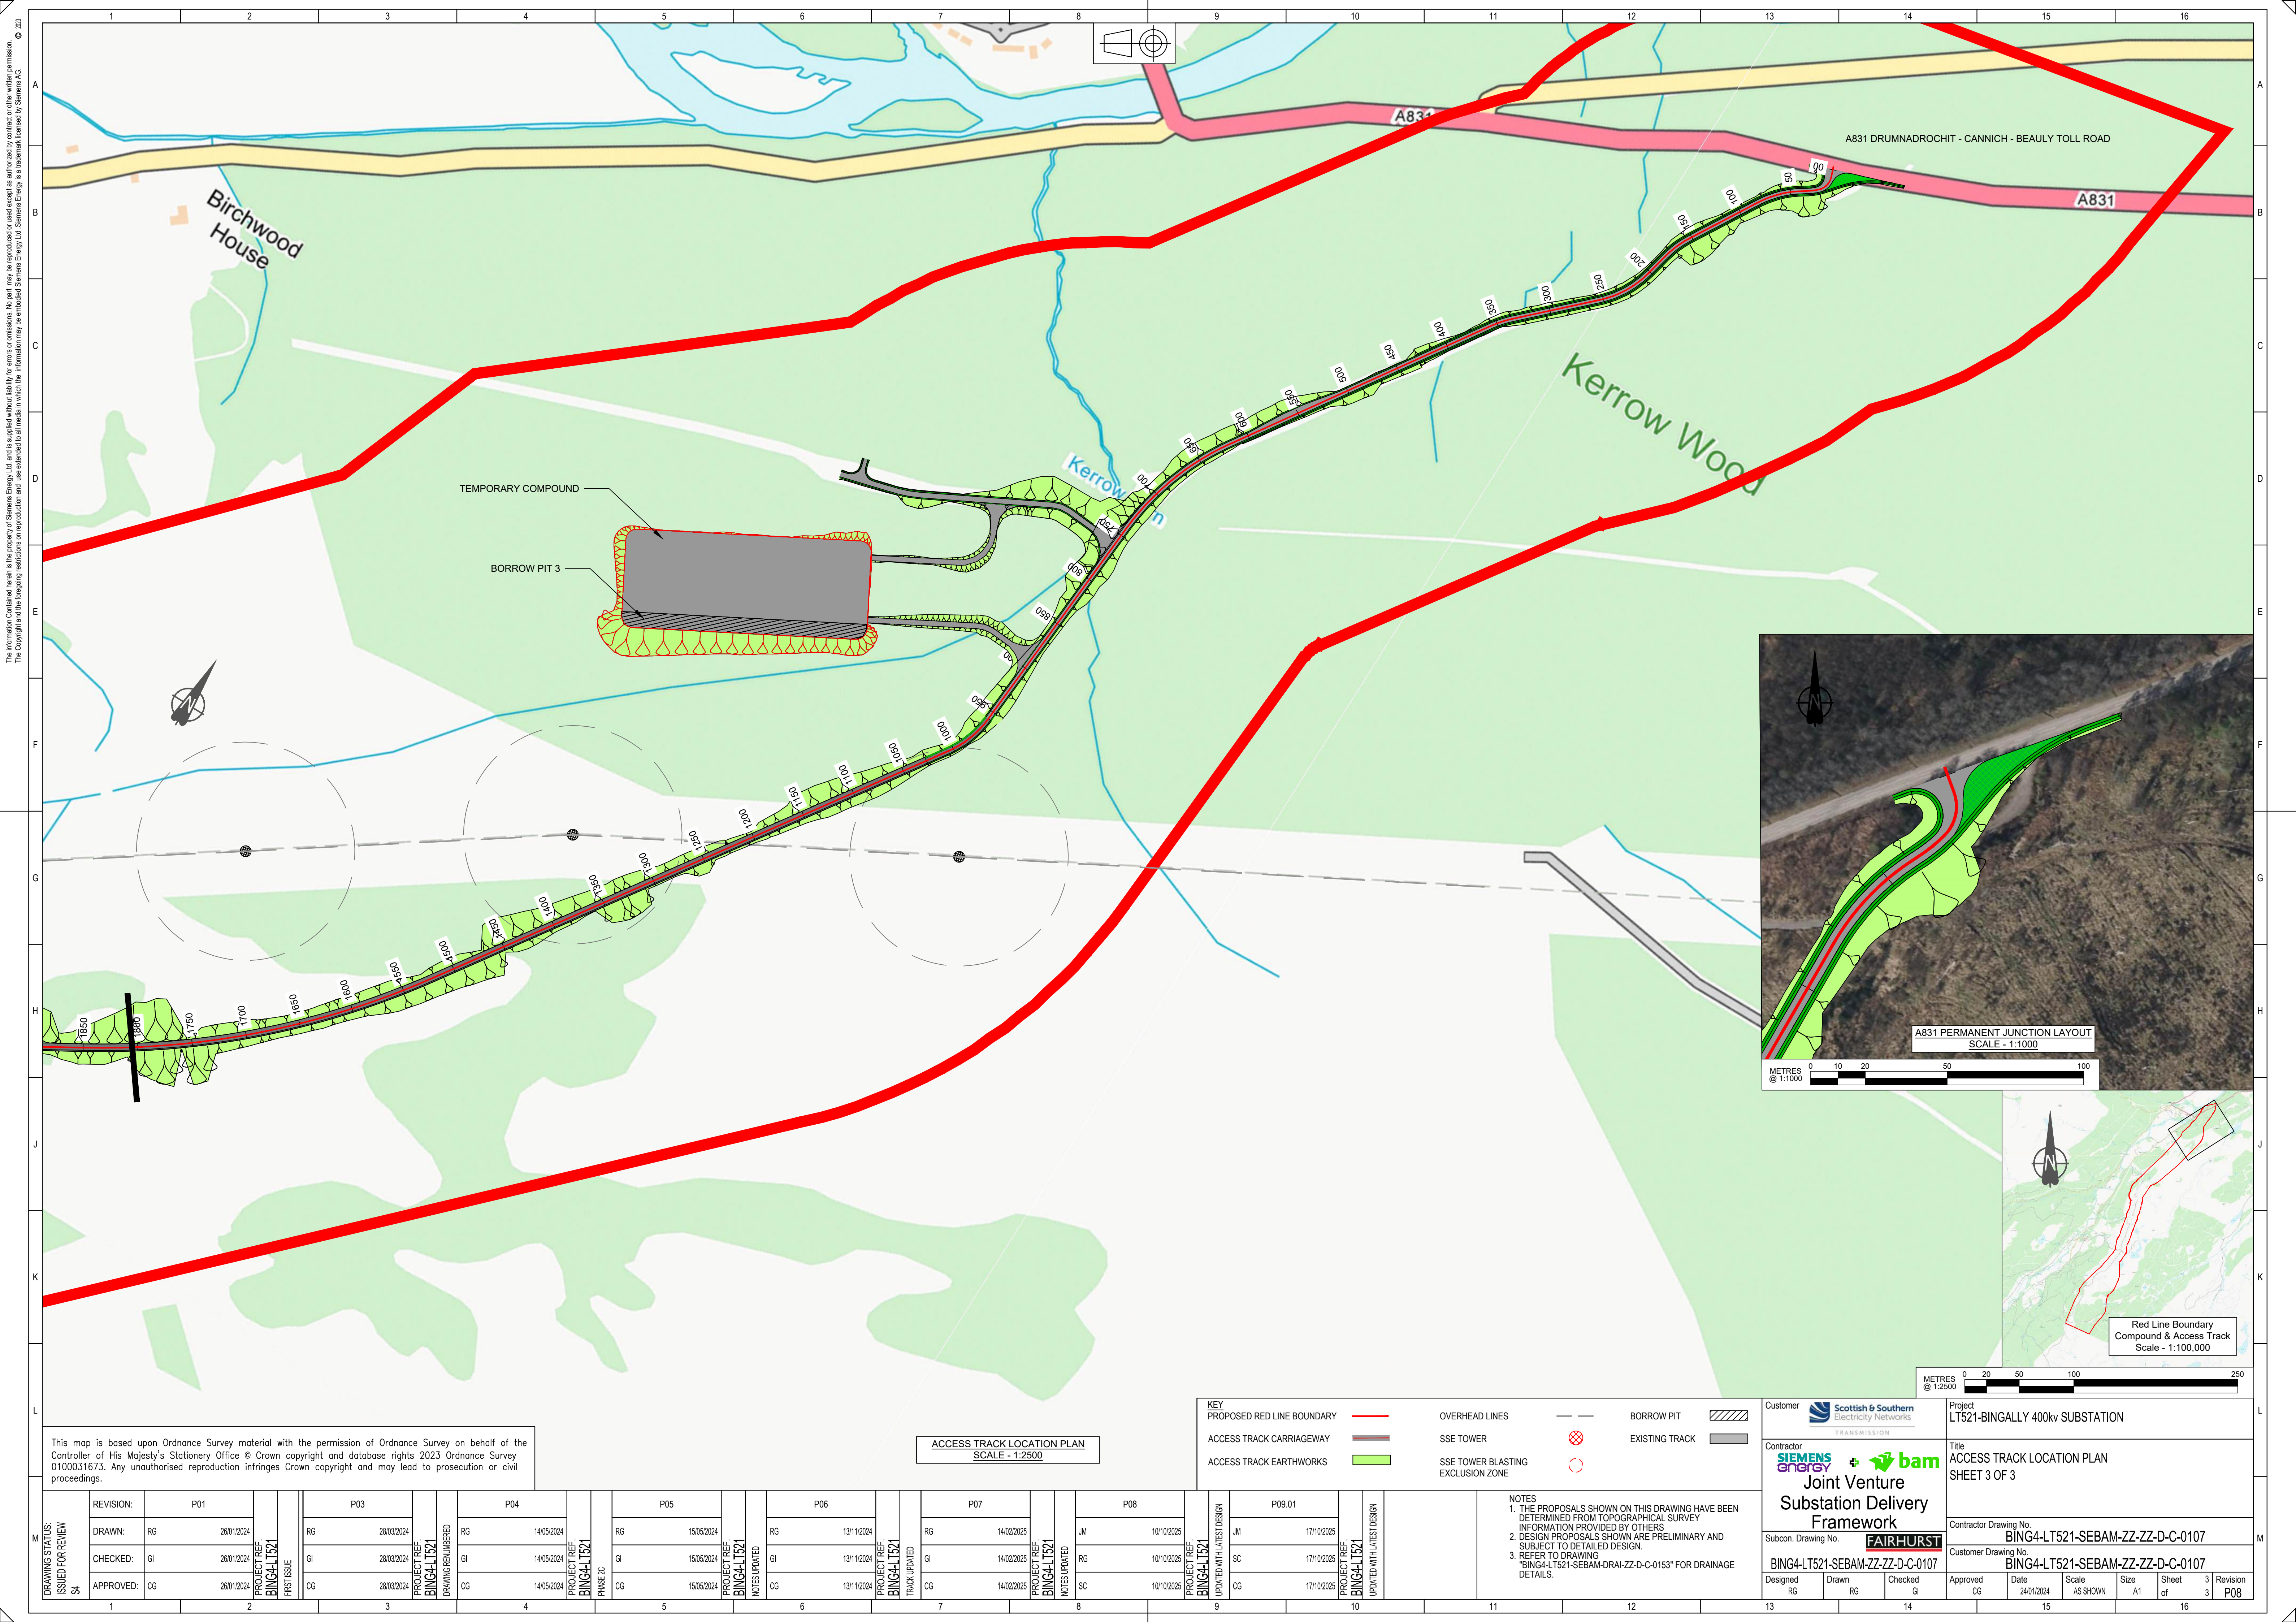

This map is based upon Ordnance Survey material with the permission of Ordnance Survey on behalf of the Controller of His Majesty's Stationary Office © Crown copyright and database rights 2023 Ordnance Survey 0100031673. Any unauthorised reproduction infringes Crown copyright and may lead to prosecution or civil proceedings.

ACCESS TRACK LOCATION PLAN
SCALE - 1:2500

KEY
PROPOSED RED LINE BOUNDARY
ACCESS TRACK CARRIAGEWAY
ACCESS TRACK EARTHWORKS

OVERHEAD LINES
SSE TOWER
SSE TOWER BLASTING EXCLUSION ZONE

BORROW PIT
EXISTING TRACK

NOTES
1. THE PROPOSALS SHOWN ON THIS DRAWING HAVE BEEN DETERMINED FROM TOPOGRAPHICAL SURVEY INFORMATION PROVIDED BY OTHERS
2. DESIGN PROPOSALS SHOWN ARE PRELIMINARY AND SUBJECT TO DETAILED DESIGN
3. REFER TO DRAWING "BING4-LT521-SEBAM-DRAI-ZZ-D-C-0153" FOR DRAINAGE DETAILS.

Customer
Scottish & Southern
Electricity Networks
TRANSMISSION
Contractor
SIEMENS
energy
bam
Joint Venture
Substation Delivery
Framework
Subcon. Drawing No. FAIRHURST
BING4-LT521-SEBAM-ZZ-ZZ-D-C-0107
Designed RG
Drawn RG
Checked GI

Project
LT521-BINGALLY 400kv SUBSTATION
Title
ACCESS TRACK LOCATION PLAN
SHEET 3 OF 3
Contractor Drawing No. BING4-LT521-SEBAM-ZZ-ZZ-D-C-0107
Customer Drawing No. BING4-LT521-SEBAM-ZZ-ZZ-D-C-0107
Approved CG
Date 24/01/2024
Scale AS SHOWN
Size A1
Sheet of 3
Revision 3
P08

DRAWING STATUS: ISSUED FOR REVIEW	REVISION:	P01	PROJECT REF: BING4-LT521 FIRST ISSUE	P03	PROJECT REF: BING4-LT521 DRAWING RENUMBERED	P04	PROJECT REF: BING4-LT521 PHASE 2C	P05	PROJECT REF: BING4-LT521 NOTES UPDATED	P06	PROJECT REF: BING4-LT521 TRACK UPDATED	P07	PROJECT REF: BING4-LT521 NOTES UPDATED	P08	PROJECT REF: BING4-LT521 UPDATED WITH LATEST DESIGN	P09.01	PROJECT REF: BING4-LT521 UPDATED WITH LATEST DESIGN		
	DRAWN:	RG 28/01/2024		RG 28/03/2024		RG 14/05/2024		RG 15/05/2024		RG 13/11/2024		RG 14/02/2025		JM 10/10/2025		JM 17/10/2025			
	CHECKED:	GI 28/01/2024		GI 28/03/2024		GI 14/05/2024		GI 15/05/2024		GI 13/11/2024		GI 14/02/2025		RG 10/10/2025		SC 17/10/2025			
	APPROVED:	CG 28/01/2024		CG 28/03/2024		CG 14/05/2024		CG 15/05/2024		CG 13/11/2024		CG 14/02/2025		SC 10/10/2025		CG 17/10/2025			
1			2		3		4		5		6		7		8		9		10