
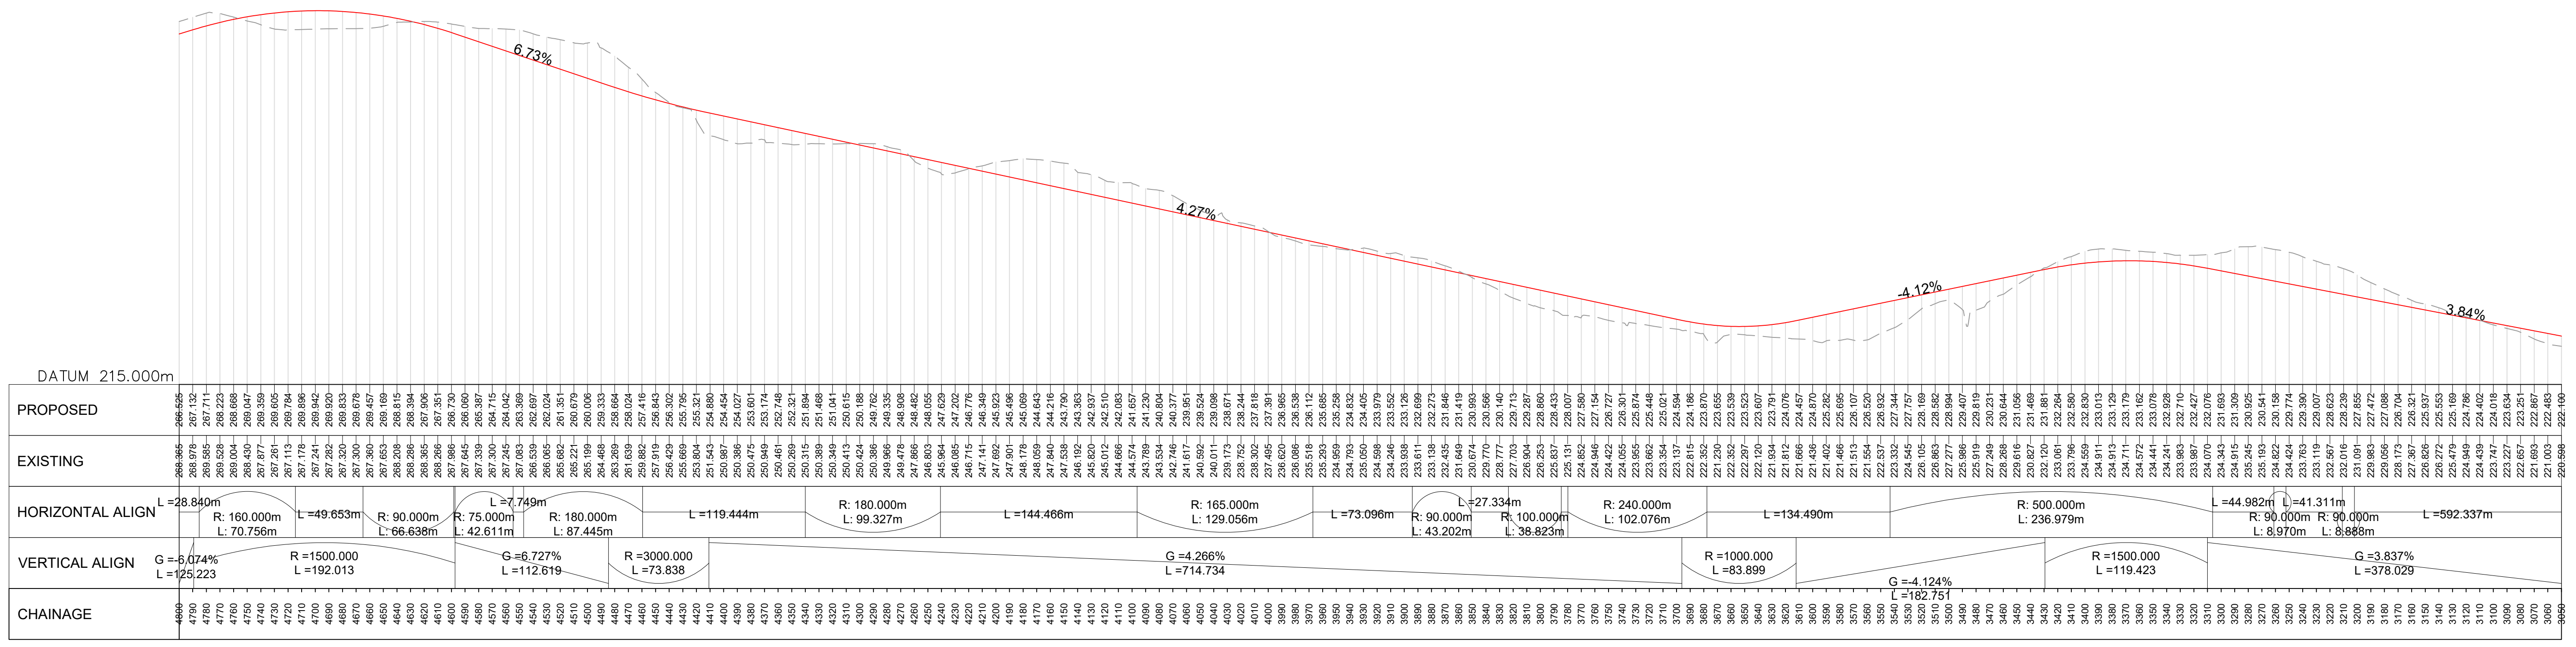


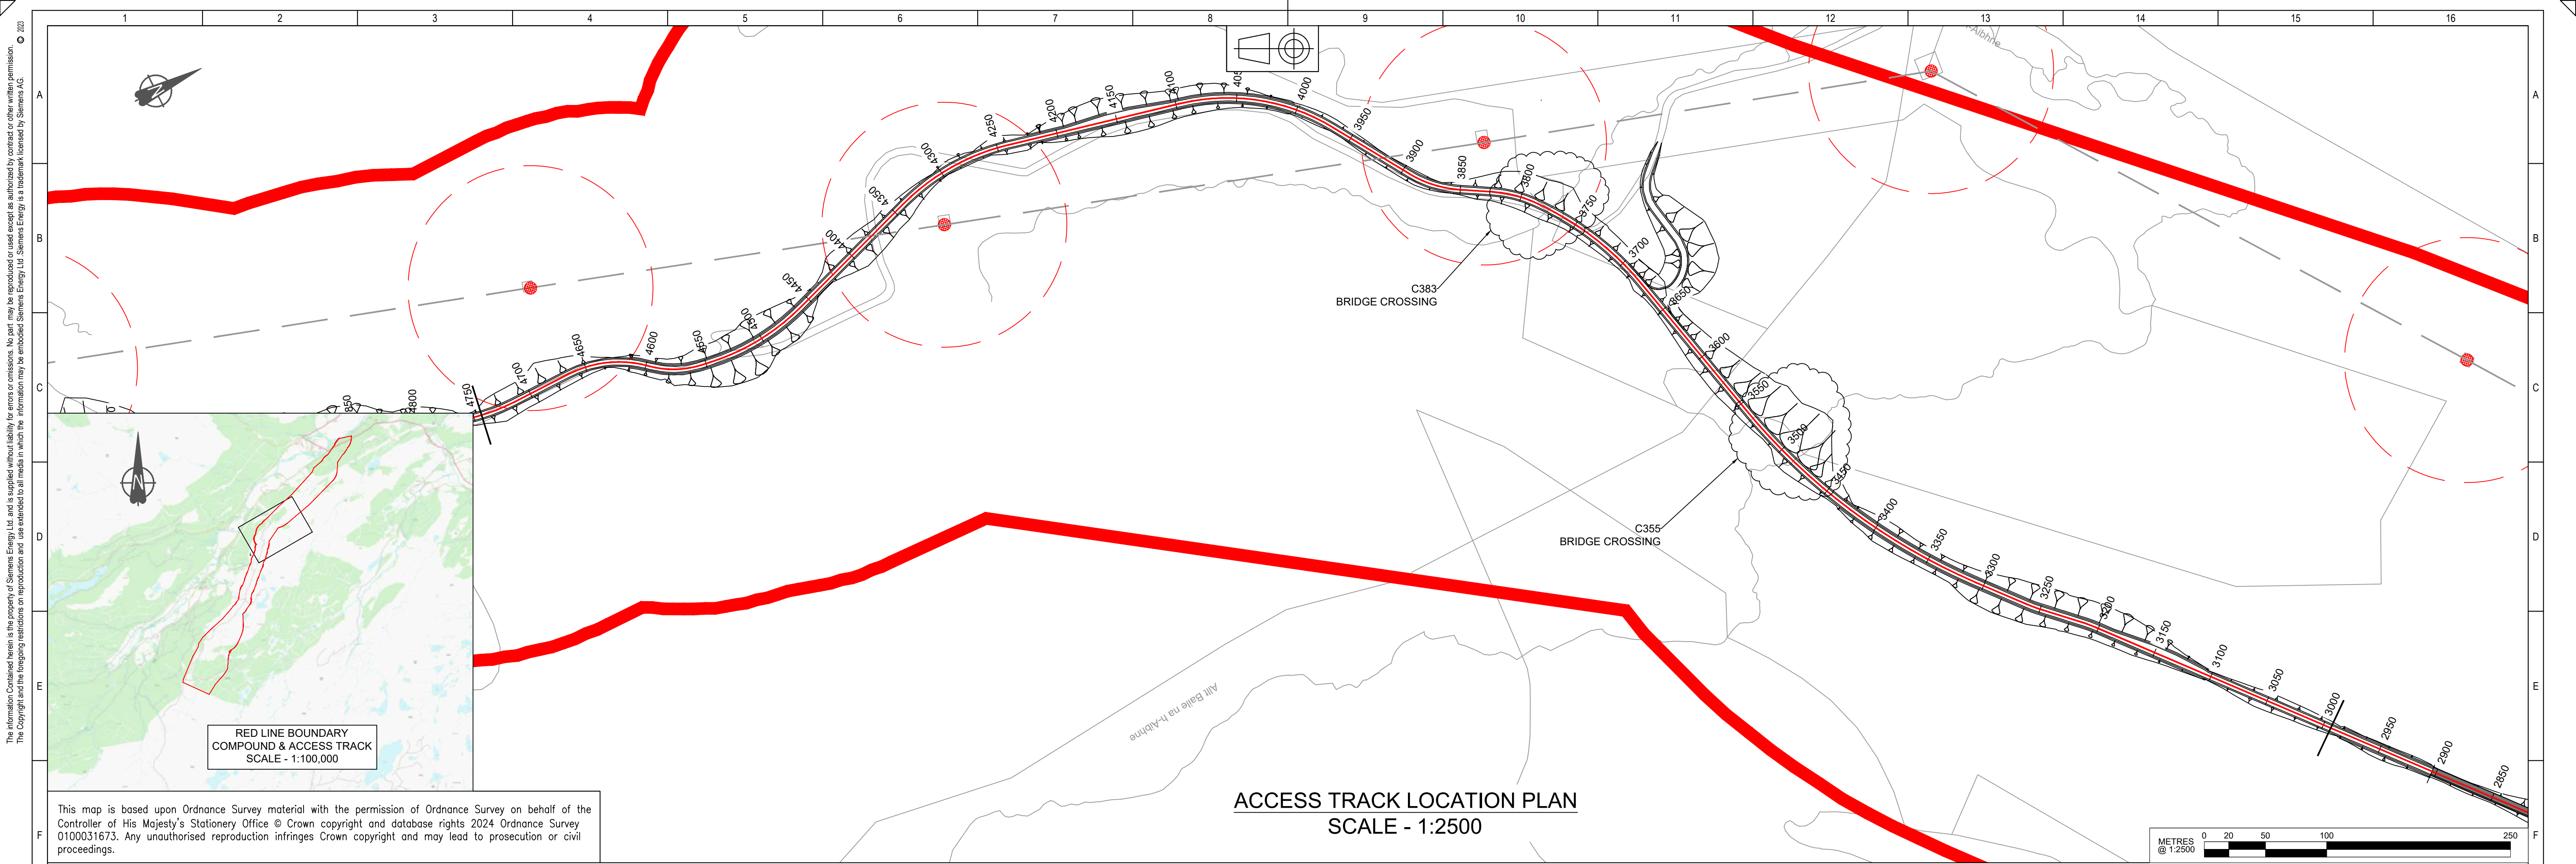

PROPOSED ACCESS TRACK - OPTION B
CH: 4800.00- 3050.00
SCALE: H 1:2500,V 1:500

DRAWING STATUS: ISSUED FOR ACCEPTANCE SS	REVISION:	P01	PROJECT REF: BING4-LT521 FIRST ISSUE	P02	PROJECT REF: BING4-LT521 UPDATED WITH LATEST DESIGN
	DRAWN:	JM			
	CHECKED:	SC			
	APPROVED:	CG			
1			2		
			3		
			4		
			5		
			6		
			7		
			8		
			9		
			10		
			11		
			12		
			13		
			14		
			15		
			16		

KEY:		NOTES	
OVERHEAD LINES	— — —	PROPOSED TRACK	— — —
SSE TOWER	⊗	EXISTING GROUND	— — —
SSE TOWER BLASTING EXCLUSION ZONE	⊗		
1. THE PROPOSALS SHOWN ON THIS DRAWING HAVE BEEN DETERMINED FROM TOPOGRAPHICAL SURVEY INFORMATION PROVIDED BY OTHERS.		2. DESIGN PROPOSALS SHOWN ARE PRELIMINARY AND SUBJECT TO DETAILED DESIGN.	
3. SITE CONSTRAINTS FROM UNDERGROUND HV CABLES AND ACCESS TO OHL TO BE CONFIRMED.			

Customer	Scottish & Southern Electricity Networks	Project	LT521-BINGALLY 400kv SUBSTATION
Contractor	SIEMENS energy + bam	Title	ACCESS TRACK PLAN & PROFILE SHEET 4 OF 6
Joint Venture Substation Delivery Framework		Contractor Drawing No.	BING4-LT521-SEBAM-ZZ-ZZ-D-C-0113
Subcon: Drawing No. FAIRHURST		Customer Drawing No.	BING4-LT521-SEBAM-ZZ-ZZ-D-C-0113
Designed	RG	Drawn	JM
Checked	SC	Approved	CG
Date	15/09/2025	Scale	AS SHOWN
Size	A1	Sheet of	6
Revision	P02		