


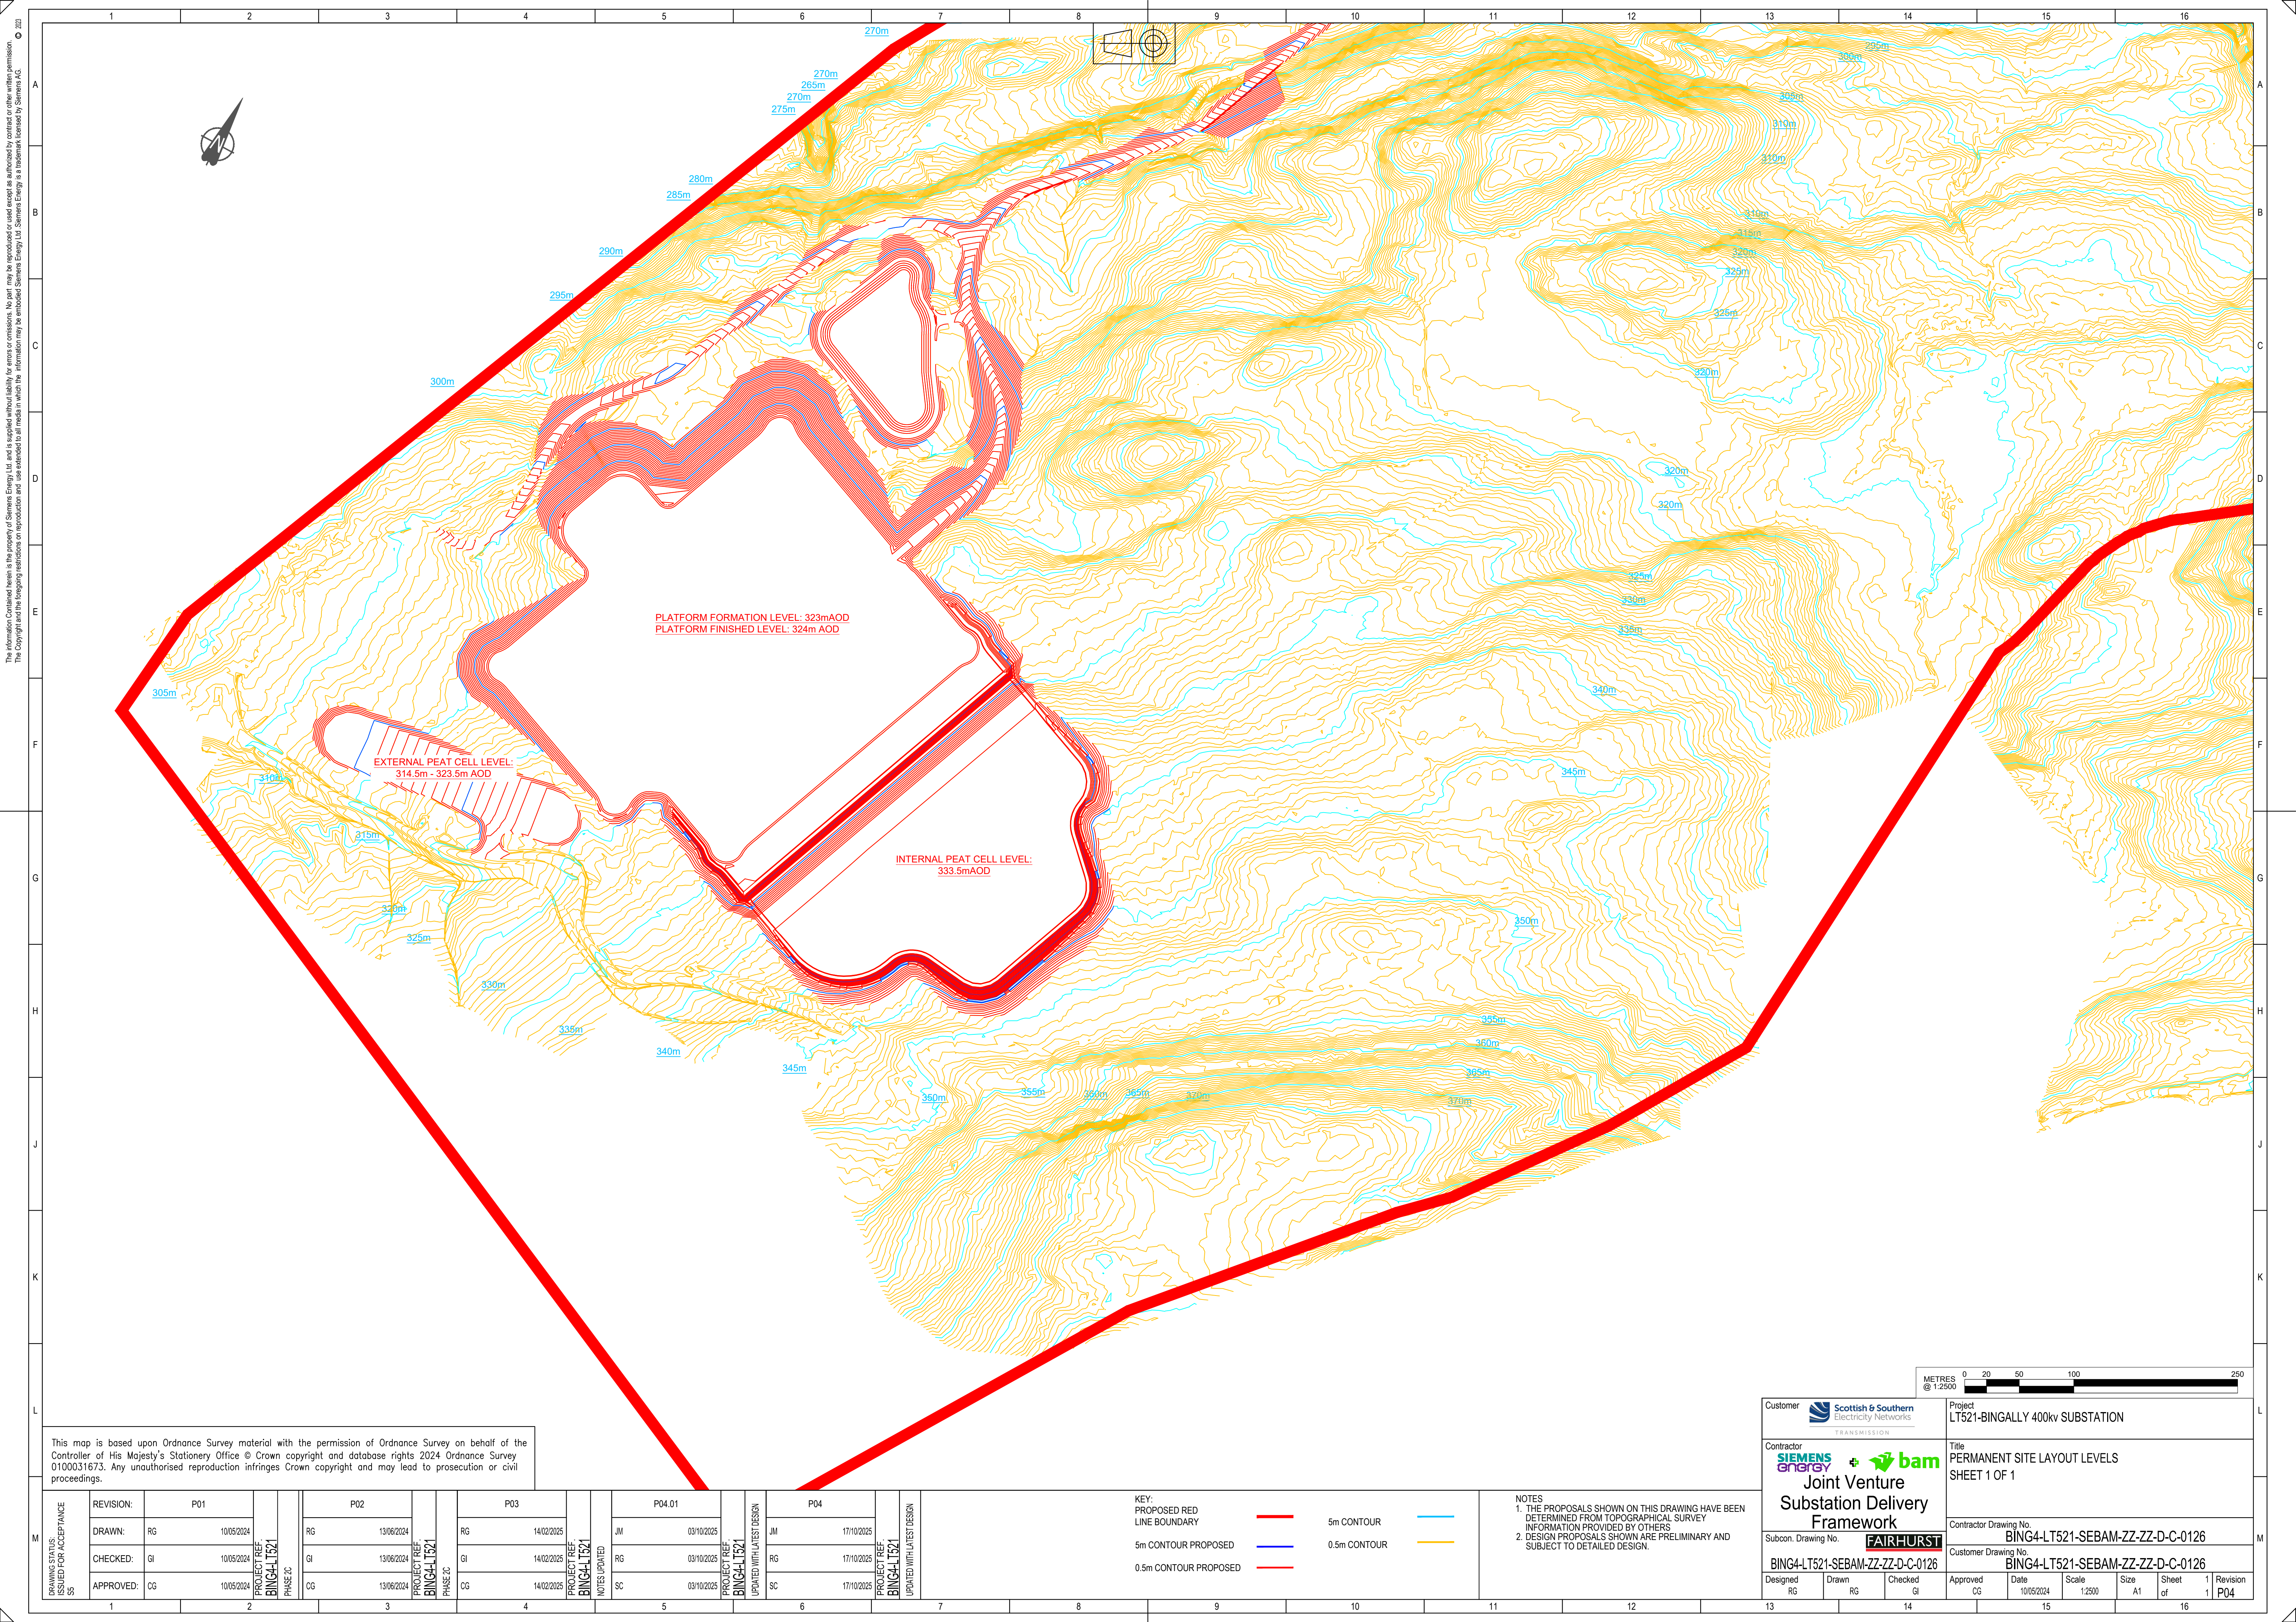

This map is based upon Ordnance Survey material with the permission of Ordnance Survey on behalf of the Controller of His Majesty's Stationary Office © Crown copyright and database rights 2024 Ordnance Survey 0100031673. Any unauthorised reproduction infringes Crown copyright and may lead to prosecution or civil proceedings.

DRAWING STATUS: ISSUED FOR ACCEPTANCE SS	REVISION:	P01	PROJECT REF: BING4-LT521 PHASE 2C	P02	PROJECT REF: BING4-LT521 PHASE 2C	P03	PROJECT REF: BING4-LT521 PHASE 2C	P04.01	PROJECT REF: BING4-LT521 PHASE 2C	P04	PROJECT REF: BING4-LT521 PHASE 2C
	DRAWN:	RG		RG		RG		JM		JM	
	CHECKED:	GI		GI		GI		RG		RG	
	APPROVED:	CG		CG		CG		SC		SC	
		10/05/2024		13/06/2024		14/02/2025		03/10/2025		17/10/2025	

KEY:

PROPOSED RED LINE BOUNDARY

5m CONTOUR PROPOSED

0.5m CONTOUR PROPOSED

5m CONTOUR

0.5m CONTOUR

NOTES
1. THE PROPOSALS SHOWN ON THIS DRAWING HAVE BEEN DETERMINED FROM TOPOGRAPHICAL SURVEY INFORMATION PROVIDED BY OTHERS
2. DESIGN PROPOSALS SHOWN ARE PRELIMINARY AND SUBJECT TO DETAILED DESIGN.

Customer

Scottish & Southern
Electricity Networks
TRANSMISSION

Contractor

SIEMENS
energy + bam
Joint Venture
Substation Delivery
Framework

Subcon: Drawing No.

BING4-LT521-SEBAM-ZZ-ZZ-D-C-0126

Project

LT521-BINGALLY 400kv SUBSTATION

Title

PERMANENT SITE LAYOUT LEVELS
SHEET 1 OF 1

Contractor Drawing No.

BING4-LT521-SEBAM-ZZ-ZZ-D-C-0126

Customer Drawing No.

BING4-LT521-SEBAM-ZZ-ZZ-D-C-0126

Designed

RG

Drawn

RG

Checked

GI

Approved

CG

Date

10/05/2024

Scale

1:2500

Size

A1

Sheet of

1

Revision

P04