


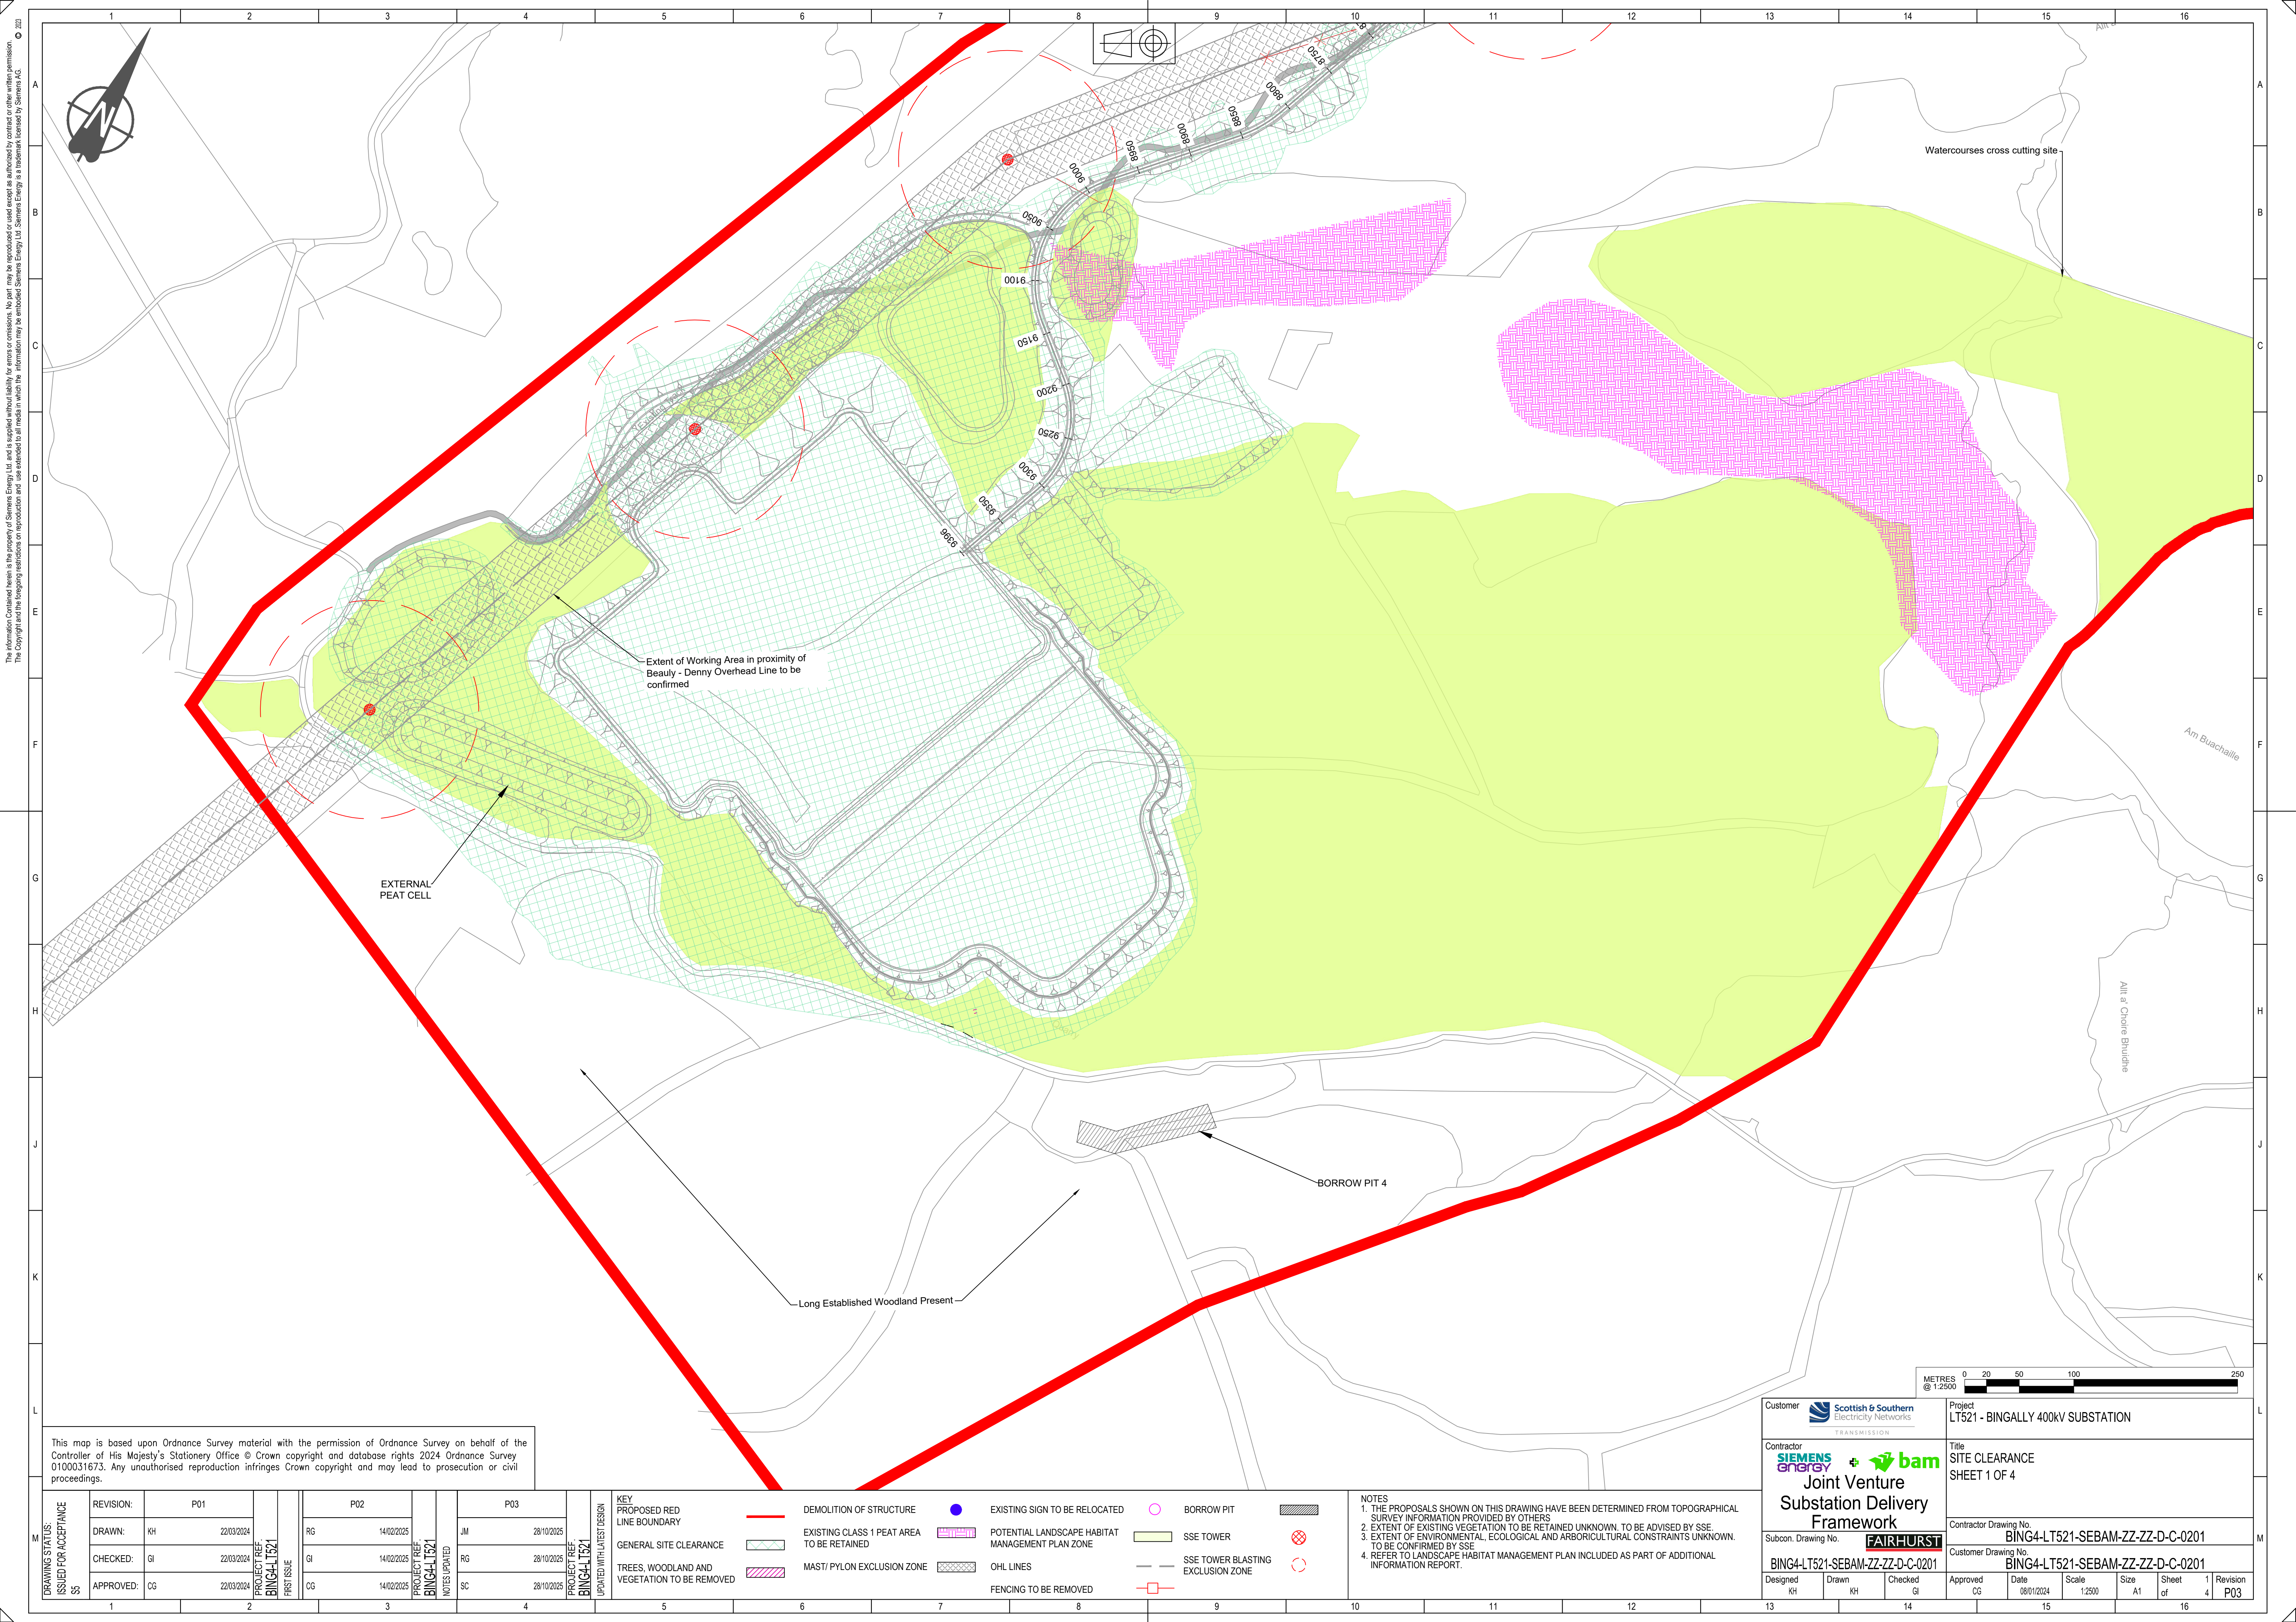

This map is based upon Ordnance Survey material with the permission of Ordnance Survey on behalf of the Controller of His Majesty's Stationary Office © Crown copyright and database rights 2024 Ordnance Survey 0100031673. Any unauthorised reproduction infringes Crown copyright and may lead to prosecution or civil proceedings.

DRAWING STATUS: ISSUED FOR ACCEPTANCE	REVISION:	P01	PROJECT REF: BING4-LT521 FIRST ISSUE	P02	PROJECT REF: BING4-LT521 NOTES UPDATED	P03
	DRAWN:	KH 22/03/2024		RG 14/02/2025		JM 28/10/2025
	CHECKED:	GI 22/03/2025		GI 14/02/2025		RG 28/10/2025
	APPROVED:	CG 22/03/2025		CG 14/02/2025		SC 28/10/2025
	1	2		3		4

KEY PROPOSED RED LINE BOUNDARY	DEMOLITION OF STRUCTURE	EXISTING SIGN TO BE RELOCATED	BORROW PIT
GENERAL SITE CLEARANCE	EXISTING CLASS 1 PEAT AREA TO BE RETAINED	POTENTIAL LANDSCAPE HABITAT MANAGEMENT PLAN ZONE	SSE TOWER
TREES, WOODLAND AND VEGETATION TO BE REMOVED	MAST/ PYLON EXCLUSION ZONE	OHL LINES	SSE TOWER BLASTING EXCLUSION ZONE
	FENCING TO BE REMOVED		

NOTES
1. THE PROPOSALS SHOWN ON THIS DRAWING HAVE BEEN DETERMINED FROM TOPOGRAPHICAL SURVEY INFORMATION PROVIDED BY OTHERS
2. EXTENT OF EXISTING VEGETATION TO BE RETAINED UNKNOWN. TO BE ADVISED BY SSE.
3. EXTENT OF ENVIRONMENTAL, ECOLOGICAL AND ARBORICULTURAL CONSTRAINTS UNKNOWN. TO BE CONFIRMED BY SSE
4. REFER TO LANDSCAPE HABITAT MANAGEMENT PLAN INCLUDED AS PART OF ADDITIONAL INFORMATION REPORT.

Customer

TRANSMISSION

Contractor

Joint Venture
Substation Delivery
Framework

Subcon. Drawing No.

BING4-LT521-SEBAM-ZZ-ZZ-D-C-0201

Designed

KH

Drawn

KH

Checked

GI

Approved

CG

Date

08/01/2024

Scale

1:2500

Size

A1

Sheet

of 4

Revision

1 of 4

Project

LT521 - BINGALLY 400kV SUBSTATION

Title

SITE CLEARANCE
SHEET 1 OF 4

Contractor Drawing No.

BING4-LT521-SEBAM-ZZ-ZZ-D-C-0201

Customer Drawing No.

BING4-LT521-SEBAM-ZZ-ZZ-D-C-0201

1

P03