


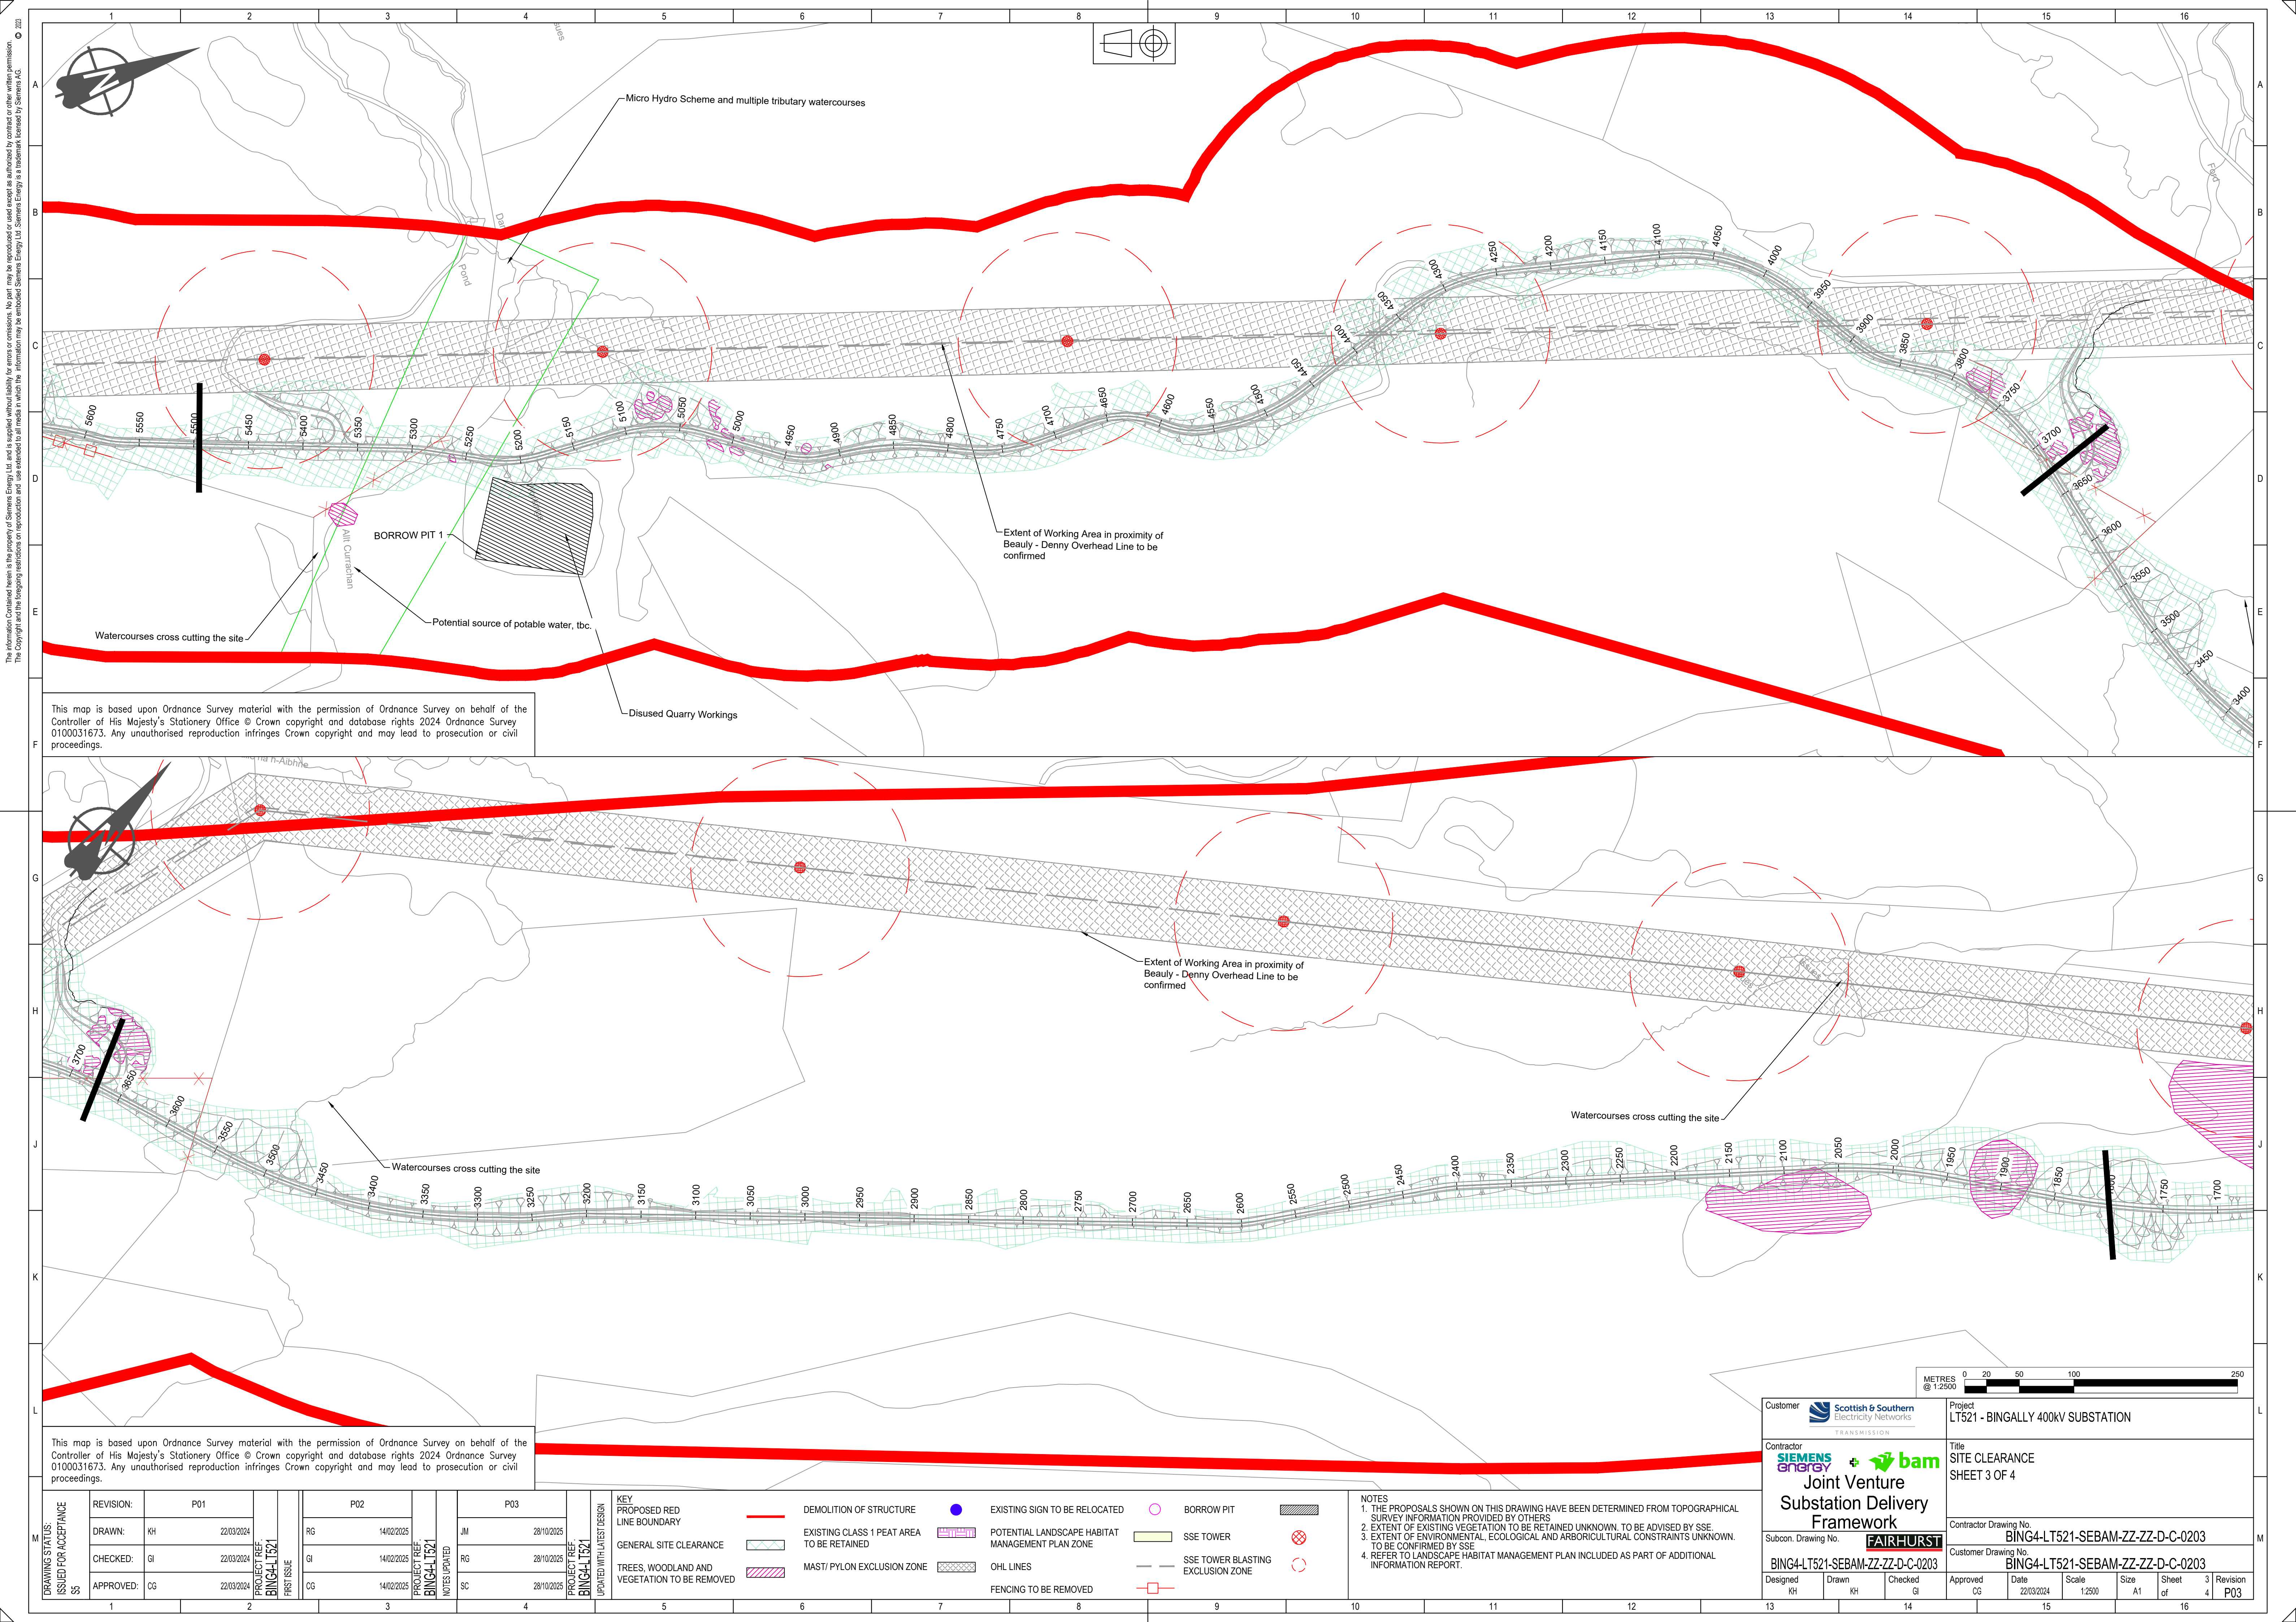

This map is based upon Ordnance Survey material with the permission of Ordnance Survey on behalf of the Controller of His Majesty's Stationary Office © Crown copyright and database rights 2024 Ordnance Survey 0100031673. Any unauthorised reproduction infringes Crown copyright and may lead to prosecution or civil proceedings.

This map is based upon Ordnance Survey material with the permission of Ordnance Survey on behalf of the Controller of His Majesty's Stationary Office © Crown copyright and database rights 2024 Ordnance Survey 0100031673. Any unauthorised reproduction infringes Crown copyright and may lead to prosecution or civil proceedings.

DRAWING STATUS: ISSUED FOR ACCEPTANCE	REVISION:	P01	PROJECT REF: BING4-LT521 FIRST ISSUE	P02	PROJECT REF: BING4-LT521 NOTES UPDATED	P03
	DRAWN:	KH 22/03/2024		RG 14/02/2025		JM 28/10/2025
	CHECKED:	GI 22/03/2025		GI 14/02/2025		RG 28/10/2025
	APPROVED:	CG 22/03/2025		CG 14/02/2025		SC 28/10/2025

KEY PROPOSED RED LINE BOUNDARY	DEMOLITION OF STRUCTURE	EXISTING SIGN TO BE RELOCATED	BORROW PIT	
GENERAL SITE CLEARANCE	EXISTING CLASS 1 PEAT AREA TO BE RETAINED	POTENTIAL LANDSCAPE HABITAT MANAGEMENT PLAN ZONE	SSE TOWER	
TREES, WOODLAND AND VEGETATION TO BE REMOVED	MAST/ PYLON EXCLUSION ZONE	OHL LINES	SSE TOWER BLASTING EXCLUSION ZONE	
		FENCING TO BE REMOVED		

NOTES
1. THE PROPOSALS SHOWN ON THIS DRAWING HAVE BEEN DETERMINED FROM TOPOGRAPHICAL SURVEY INFORMATION PROVIDED BY OTHERS
2. EXTENT OF EXISTING VEGETATION TO BE RETAINED UNKNOWN, TO BE ADVISED BY SSE.
3. EXTENT OF ENVIRONMENTAL, ECOLOGICAL AND ARBORICULTURAL CONSTRAINTS UNKNOWN, TO BE CONFIRMED BY SSE
4. REFER TO LANDSCAPE HABITAT MANAGEMENT PLAN INCLUDED AS PART OF ADDITIONAL INFORMATION REPORT.



Customer

TRANSMISSION

Contractor

Joint Venture
Substation Delivery
Framework

Subcon: Drawing No.

FAIRHURST

BING4-LT521-SEBAM-ZZ-ZZ-D-C-0203

Designed KH

Drawn KH

Checked GI

Project
LT521 - BINGALLY 400KV SUBSTATION

Title
SITE CLEARANCE
SHEET 3 OF 4

Contractor Drawing No.

BING4-LT521-SEBAM-ZZ-ZZ-D-C-0203

Customer Drawing No.

BING4-LT521-SEBAM-ZZ-ZZ-D-C-0203

Approved CG

Date 22/03/2024

Scale 1:2500

Size A1

Sheet of 4

Revision 3
P03