
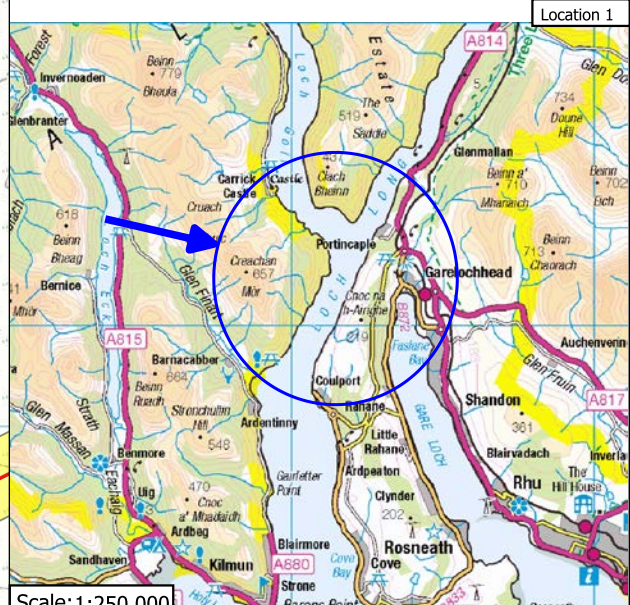


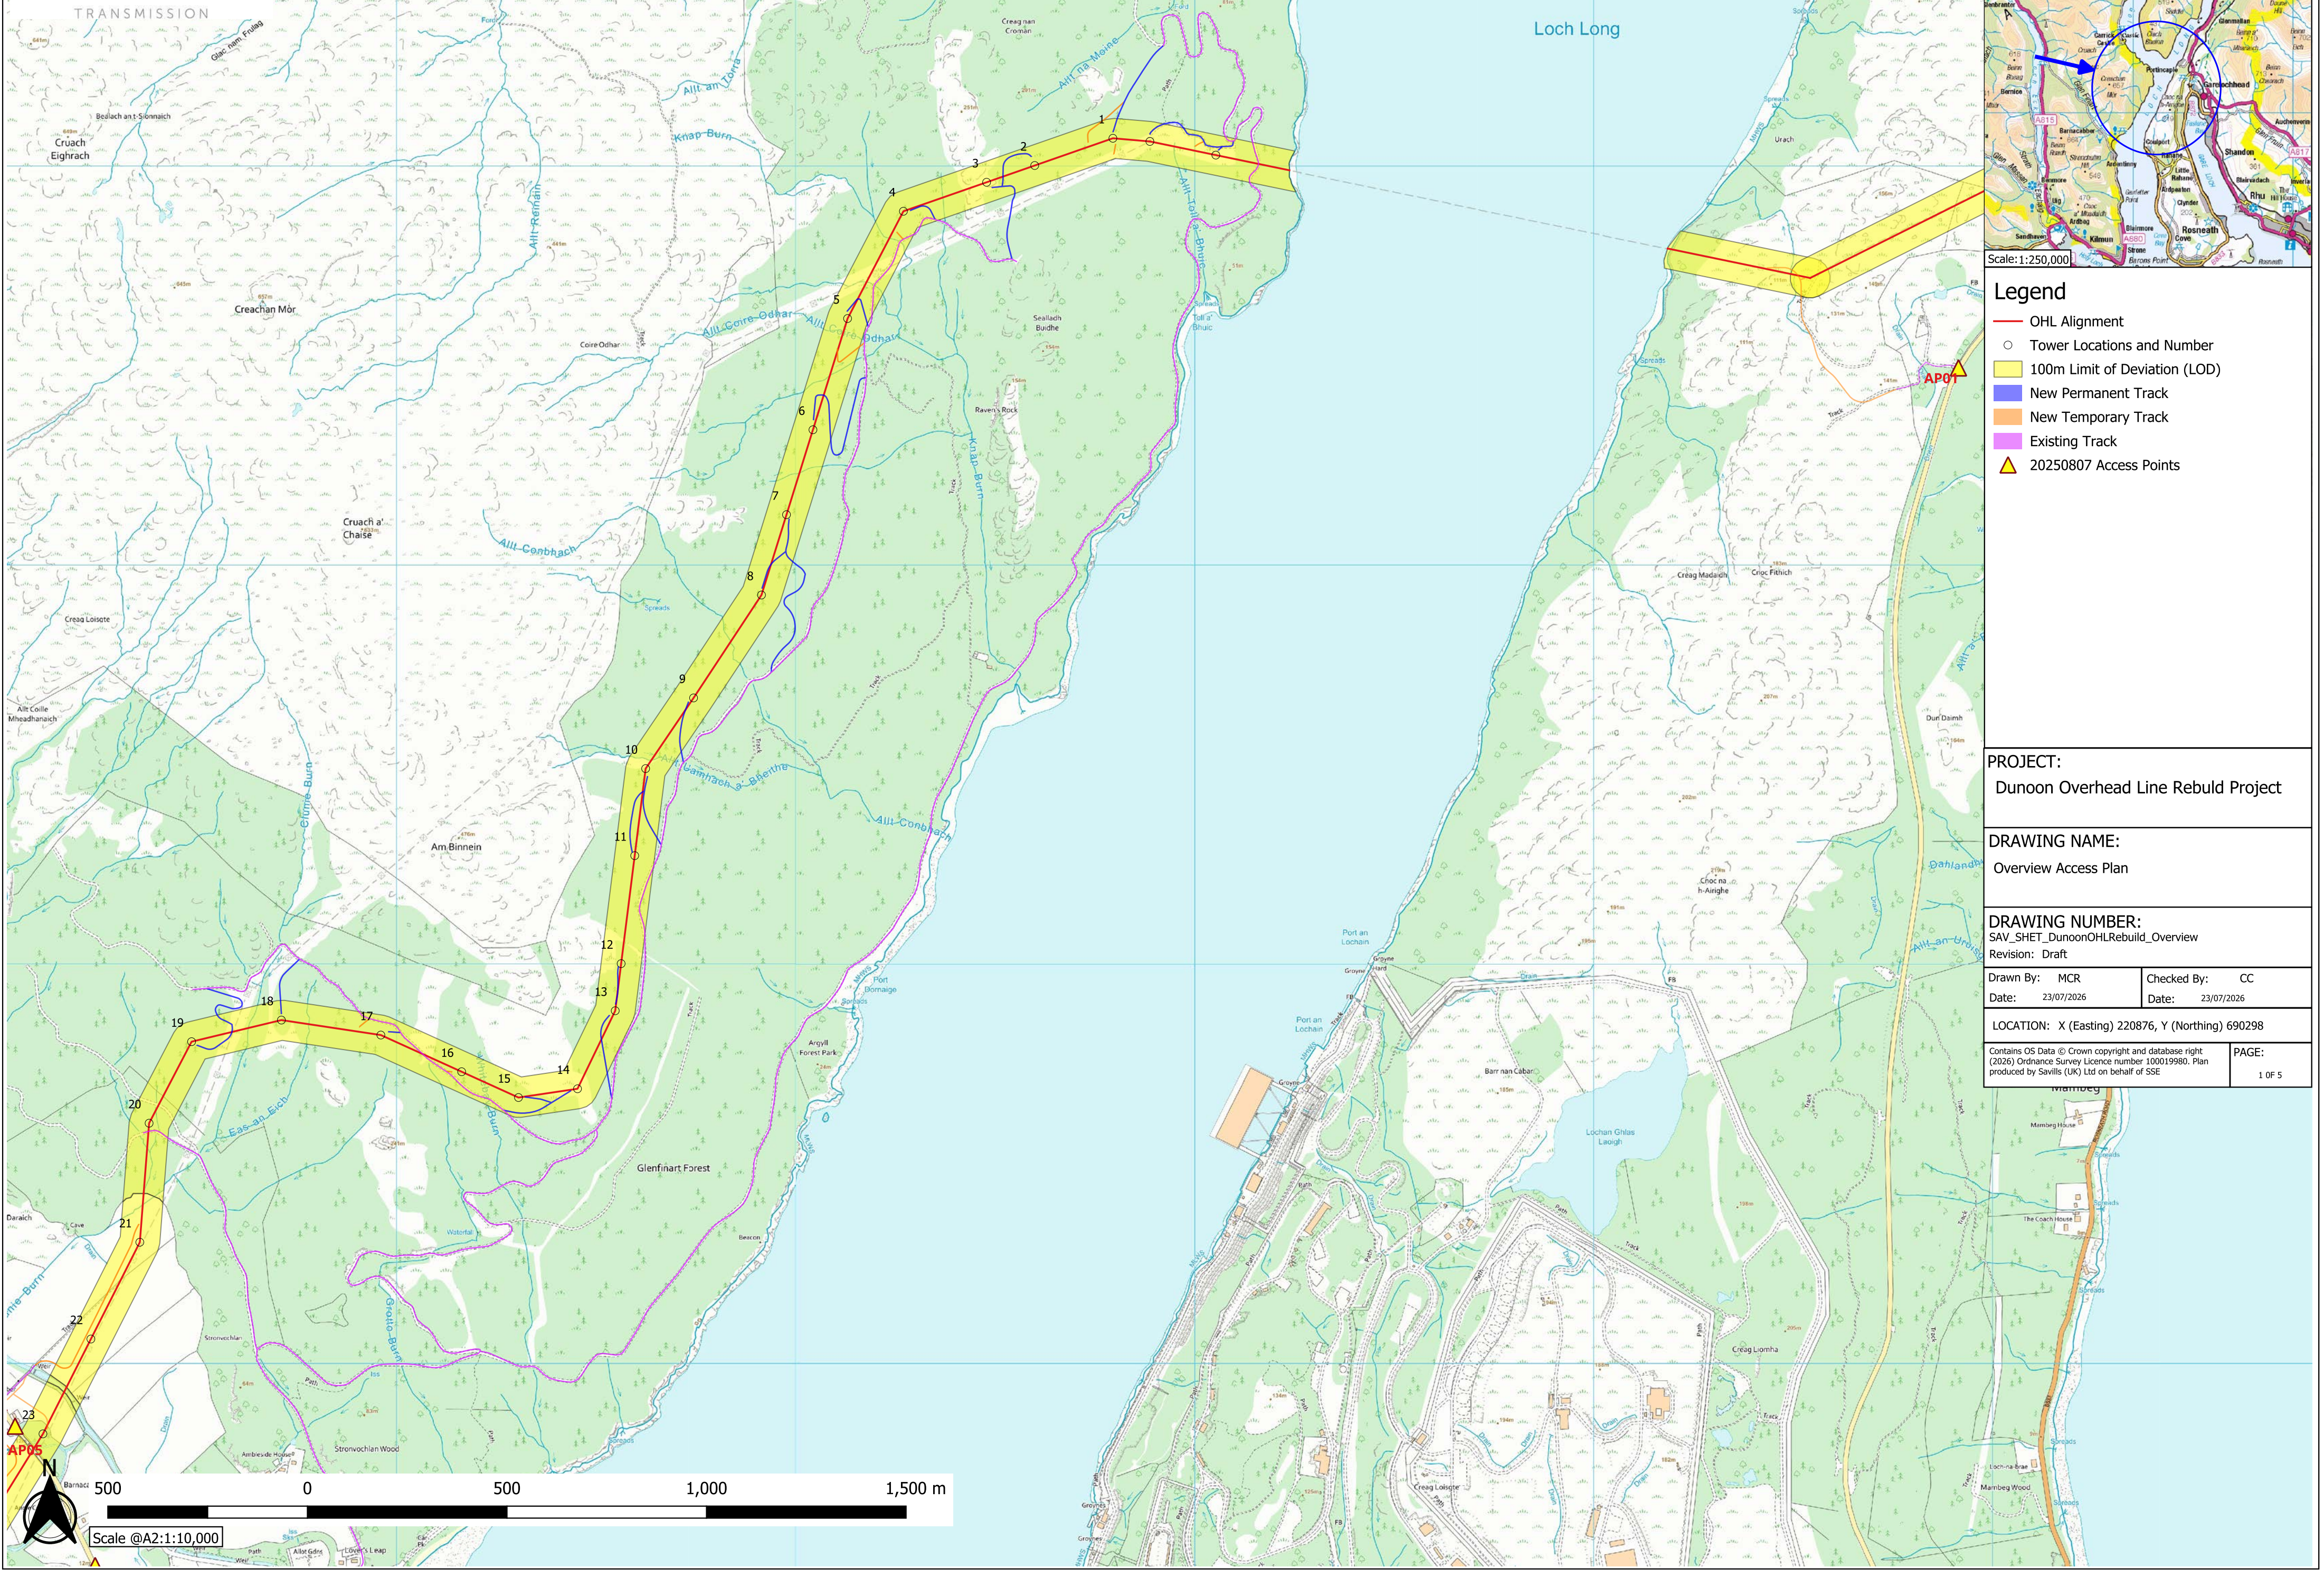

Scale: 1:250,000

Legend

- OHL Alignment
- Tower Locations and Number
- 100m Limit of Deviation (LOD)
- New Permanent Track
- New Temporary Track
- Existing Track
- 20250807 Access Points

PROJECT:
Dunoon Overhead Line Rebuild Project


DRAWING NAME:
Overview Access Plan

DRAWING NUMBER:
SAV_SHET_DunoonOHLRebuild_Overview
Revision: Draft

Drawn By: MCR	Checked By: CC
Date: 23/07/2026	Date: 23/07/2026

LOCATION: X (Easting) 220876, Y (Northing) 690298

Contains OS Data © Crown copyright and database right (2026) Ordnance Survey Licence number 100019980. Plan produced by Savills (UK) Ltd on behalf of SSE	PAGE: 1 OF 5
---	------------------------

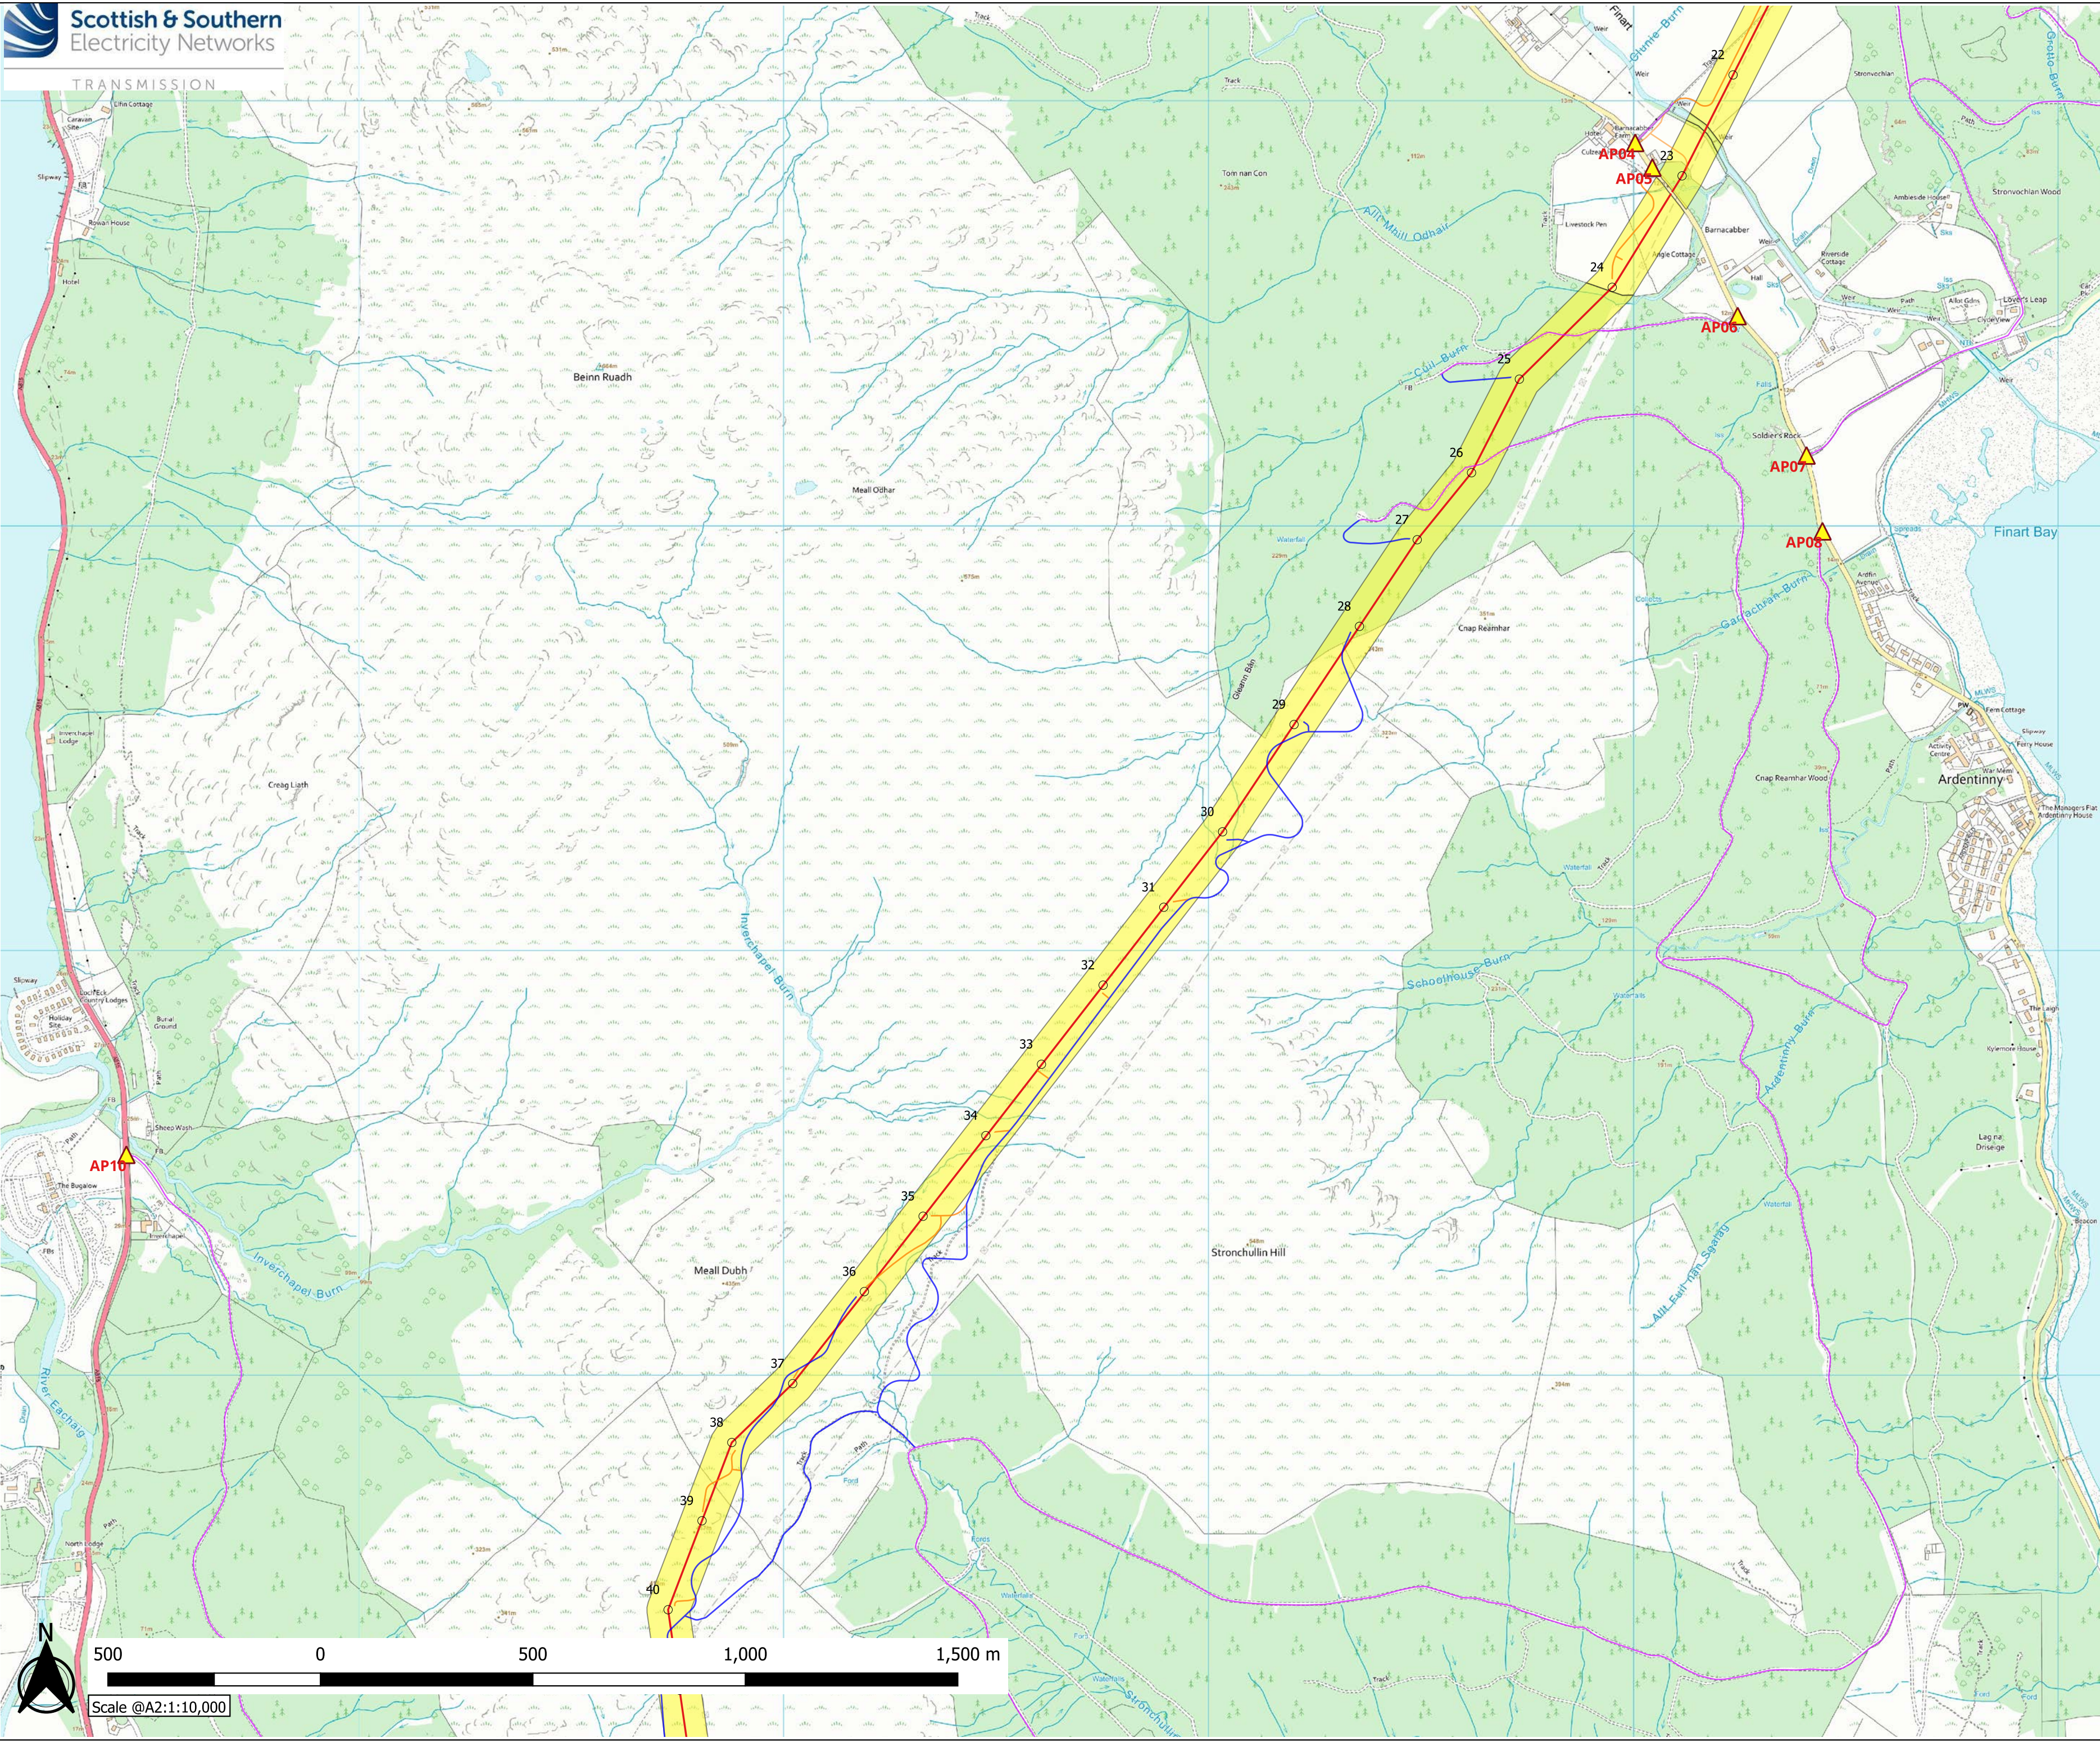

Legend

- OHL Alignment
- Tower Locations and Number
- 100m Limit of Deviation (LOD)
- New Permanent Track
- New Temporary Track
- Existing Track
- 20250807 Access Points

PROJECT:
Dunoon Overhead Line Rebuild Project

DRAWING NAME:
Overview Access Plan



DRAWING NUMBER:
SAV_SHET_DunoonOHLRebuild_Overview
Revision: Draft

Drawn By: MCR	Checked By: CC
Date: 23/07/2026	Date: 23/07/2026

LOCATION: X (Easting) 216513, Y (Northing) 686922

Contains OS Data © Crown copyright and database right (2026) Ordnance Survey Licence number 100019980. Plan produced by Savills (UK) Ltd on behalf of SSE	PAGE: 2 OF 5
---	------------------------

TRANSMISSION

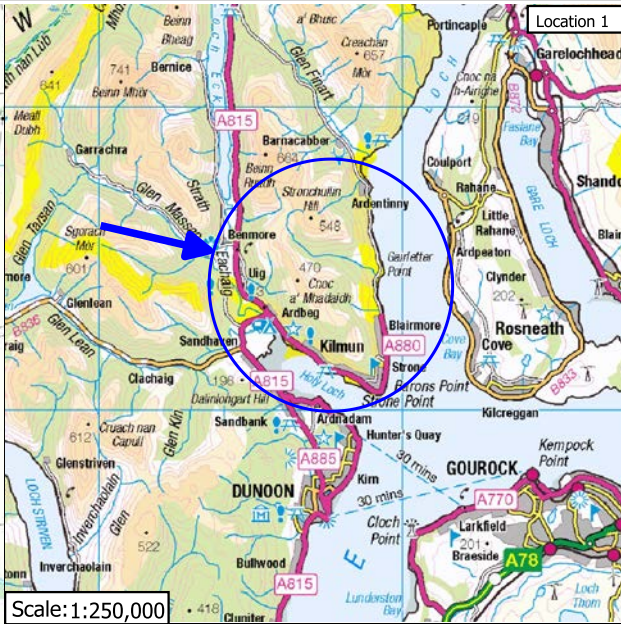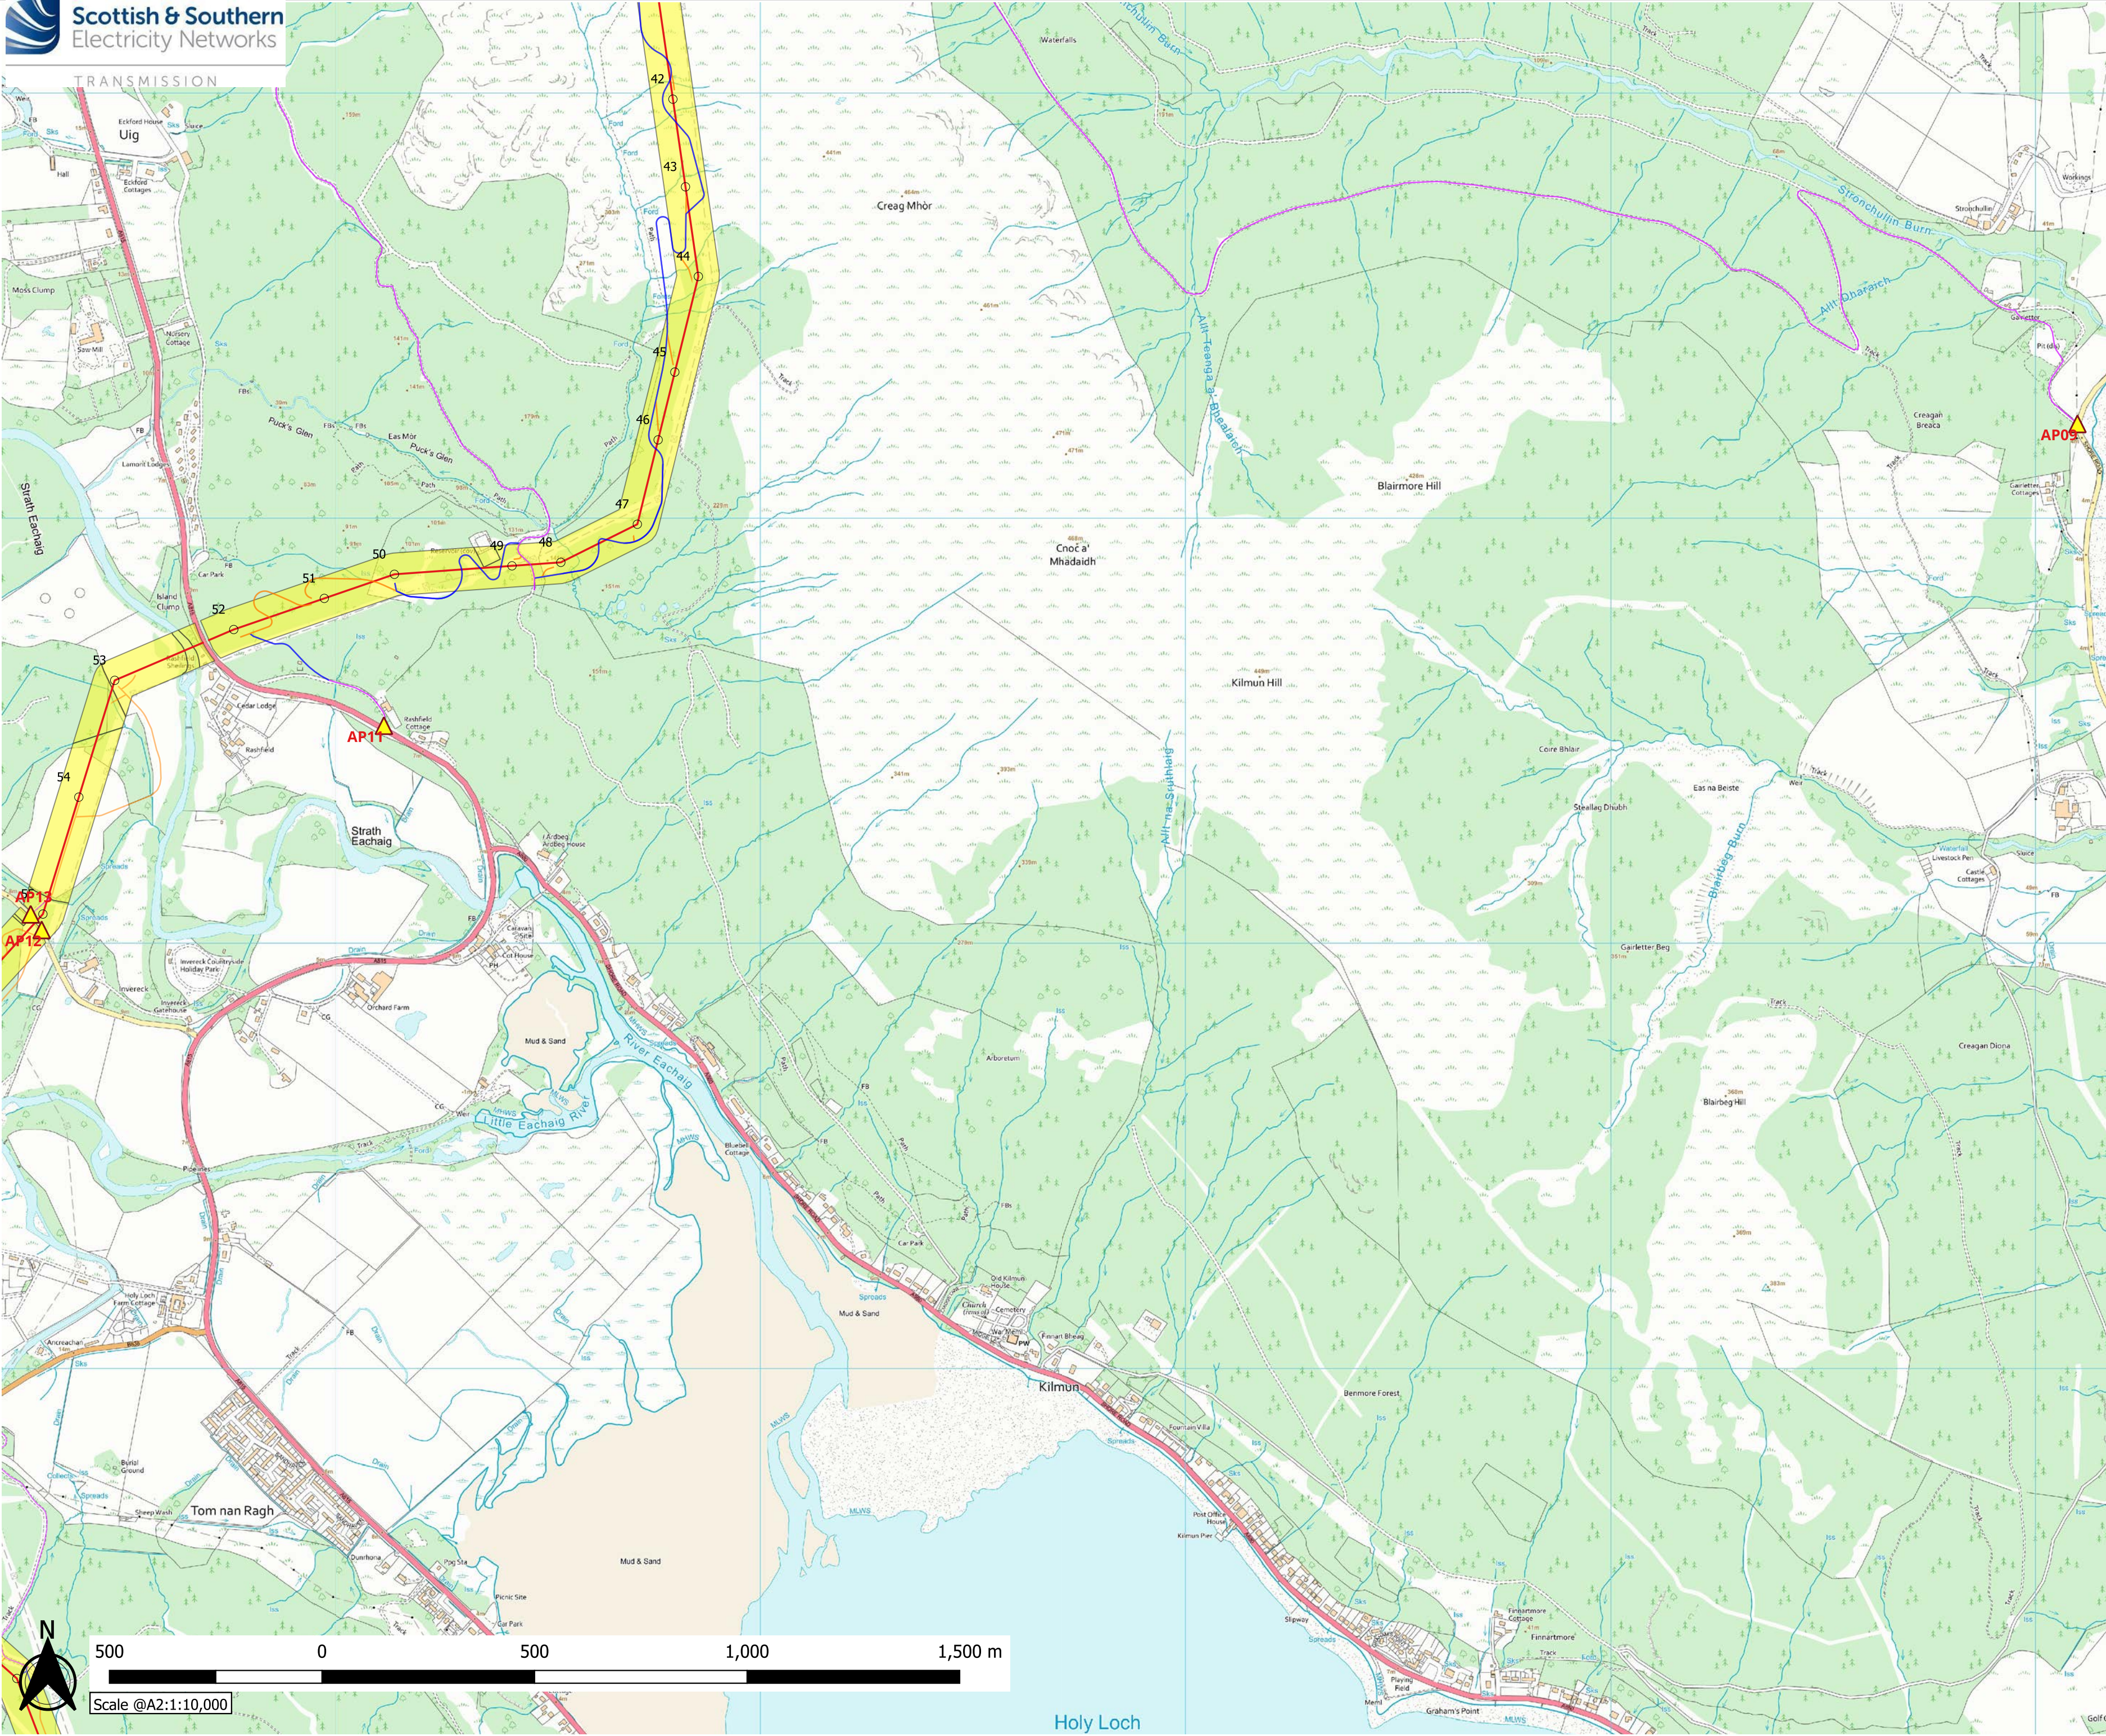

Scale: 1:250,000

Legend

- OHL Alignment
- Tower Locations and Number
- 100m Limit of Deviation (LOD)
- New Permanent Track
- New Temporary Track
- Existing Track
- 20250807 Access Points

PROJECT:
Dunoon Overhead Line Rebuild Project


DRAWING NAME:
Overview Access Plan

DRAWING NUMBER:
SAV_SHET_DunoonOHLRebuild_Overview
Revision: Draft



Drawn By: MCR	Checked By: CC
Date: 23/07/2026	Date: 23/07/2026

LOCATION: X (Easting) 216475, Y (Northing) 682924

Contains OS Data © Crown copyright and database right (2026) Ordnance Survey Licence number 100019980. Plan produced by Savills (UK) Ltd on behalf of SSE	PAGE: 3 OF 5
---	------------------------

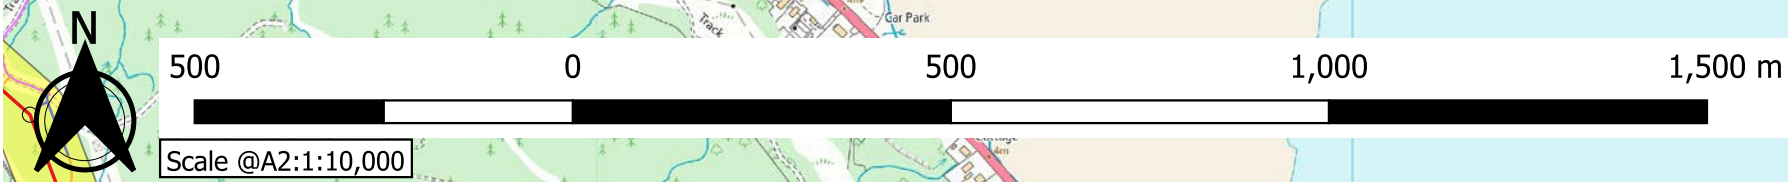

Holy Loch

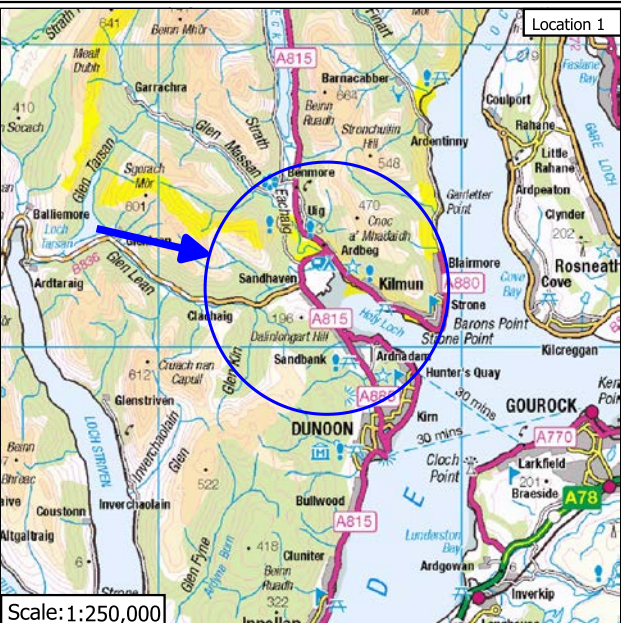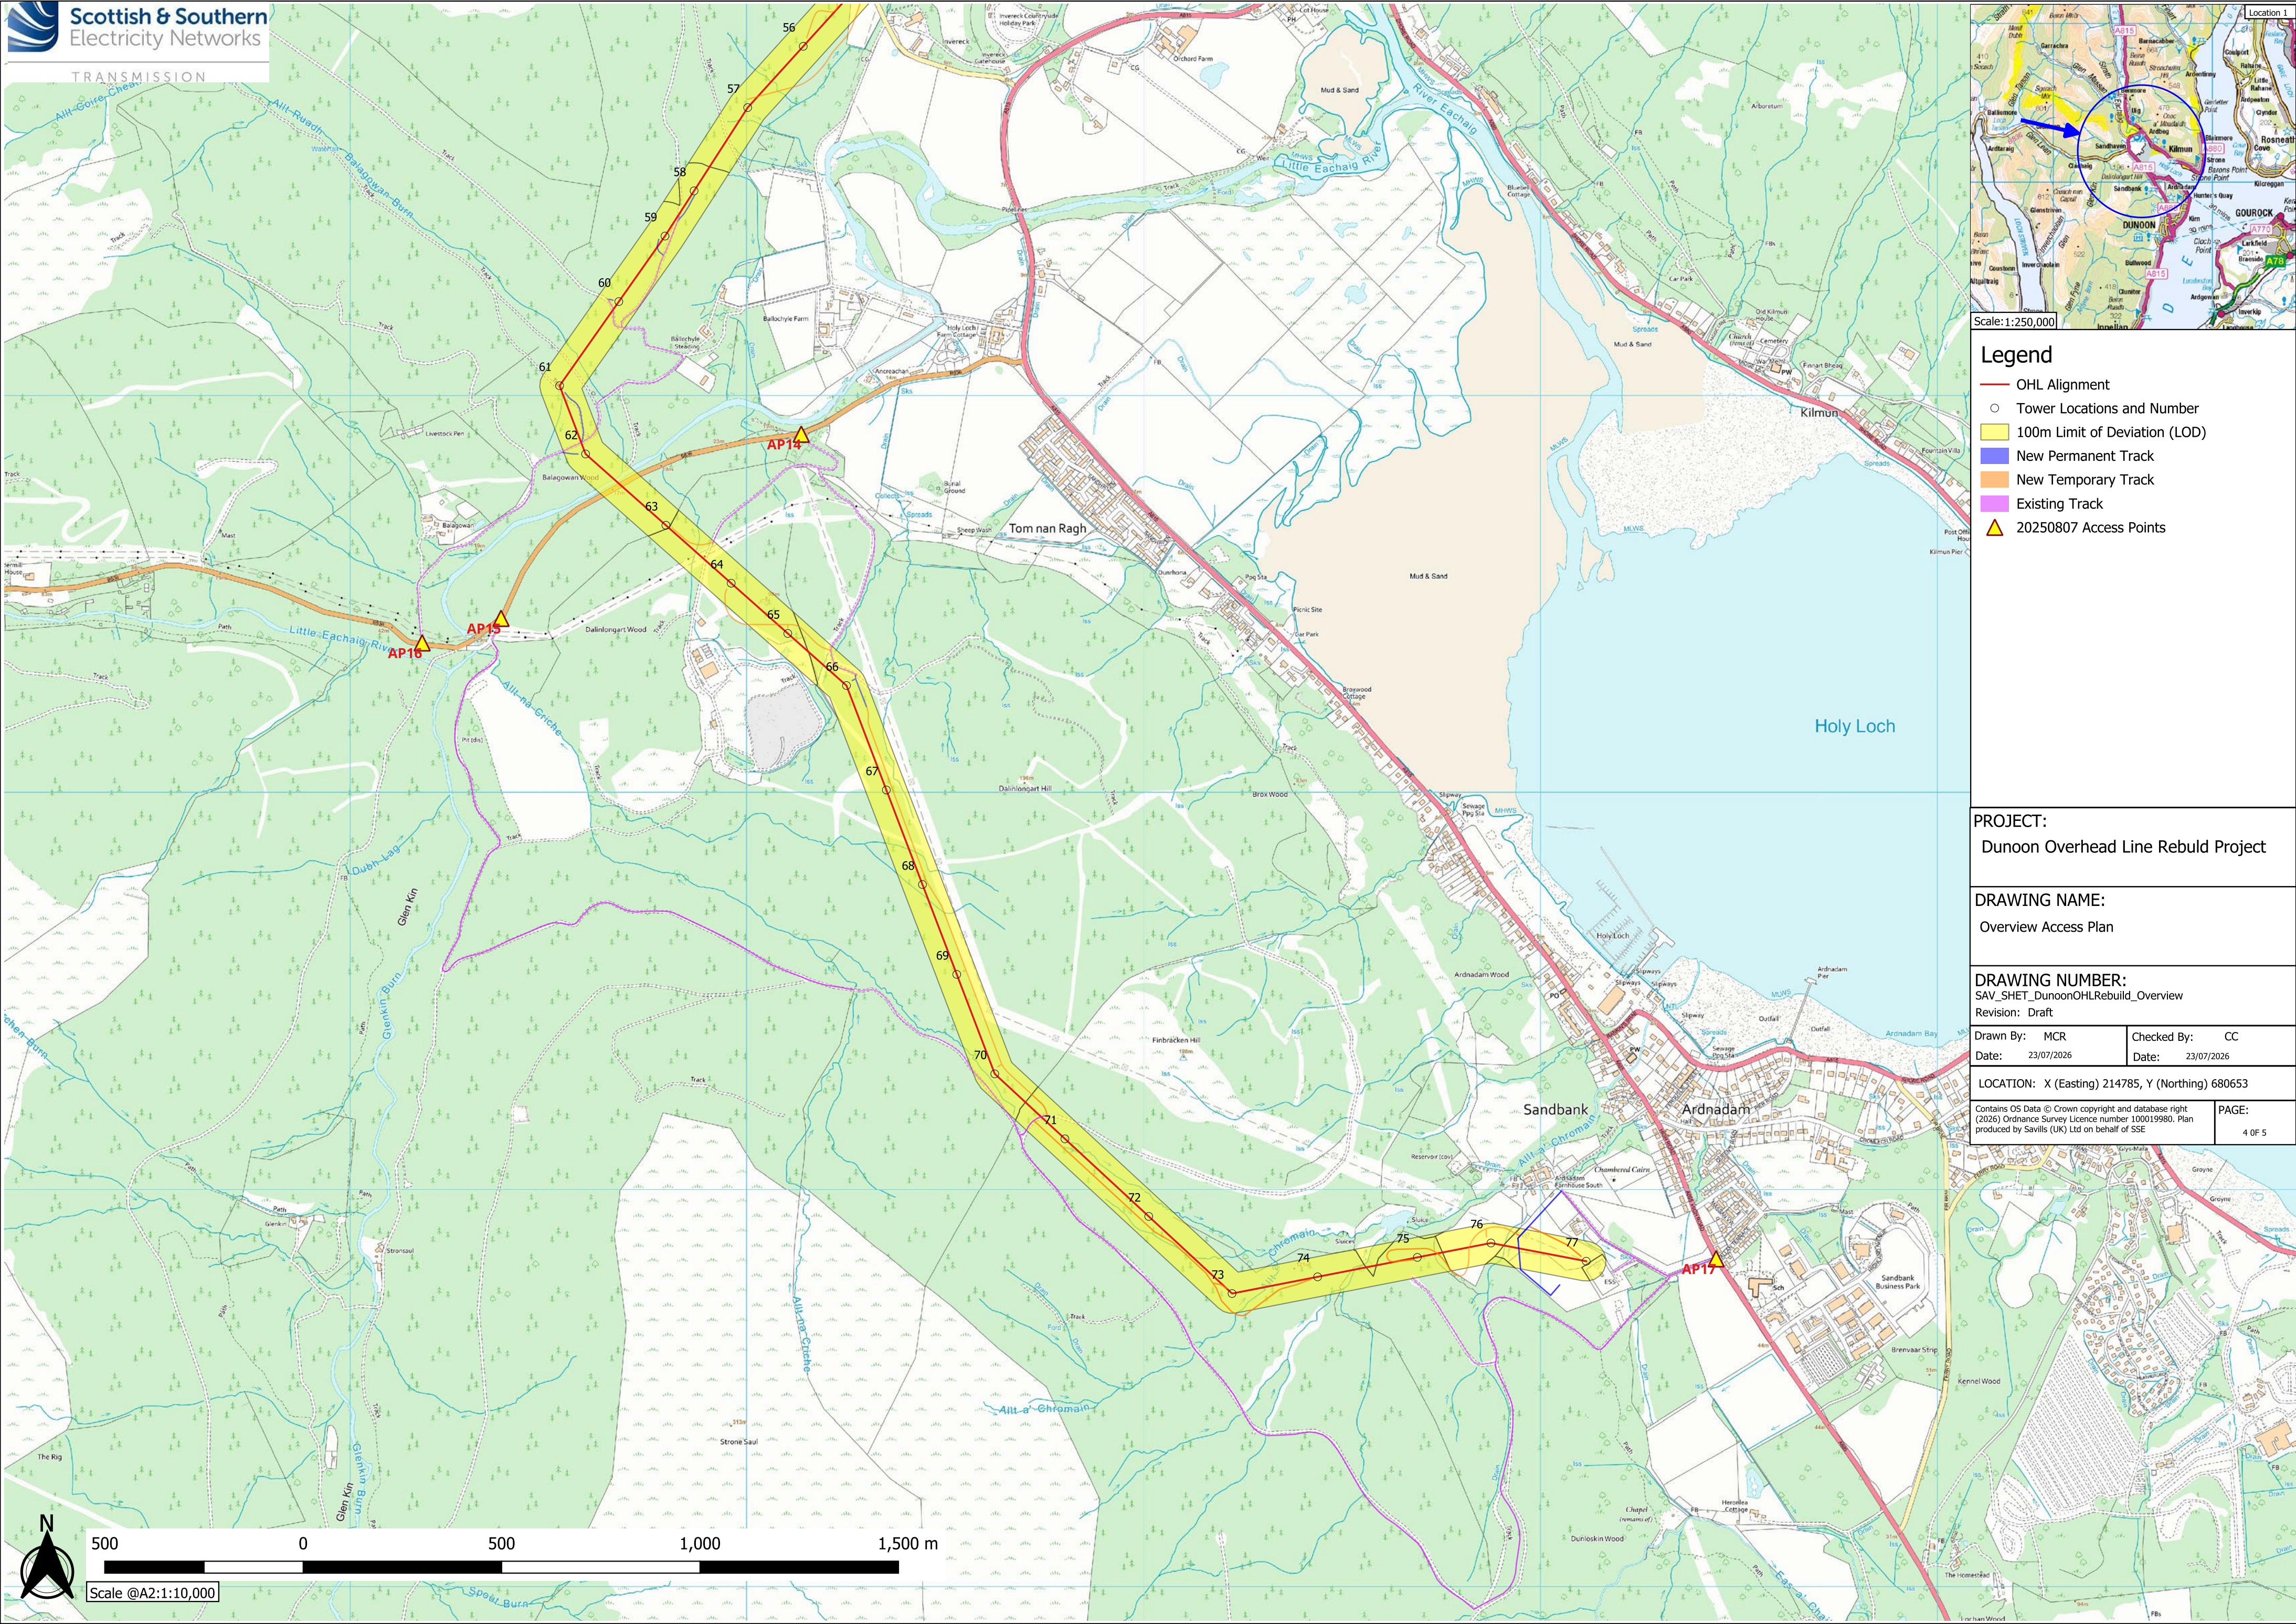

Legend

- OHL Alignment
- Tower Locations and Number
- 100m Limit of Deviation (LOD)
- New Permanent Track
- New Temporary Track
- Existing Track
- 20250807 Access Points

PROJECT:
Dunoon Overhead Line Rebuild Project

DRAWING NAME:
Overview Access Plan



DRAWING NUMBER:
SAV_SHET_DunoonOHLRebuild_Overview
Revision: Draft

Drawn By: MCR	Checked By: CC
Date: 23/07/2026	Date: 23/07/2026

LOCATION: X (Easting) 214785, Y (Northing) 680653

Contains OS Data © Crown copyright and database right
(2026) Ordnance Survey Licence number 100019980. Plan
produced by Savills (UK) Ltd on behalf of SSE

PAGE:
4 OF 5

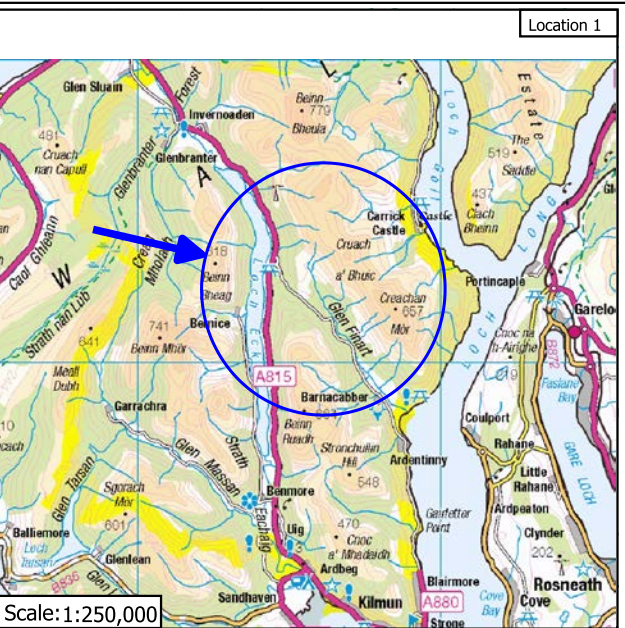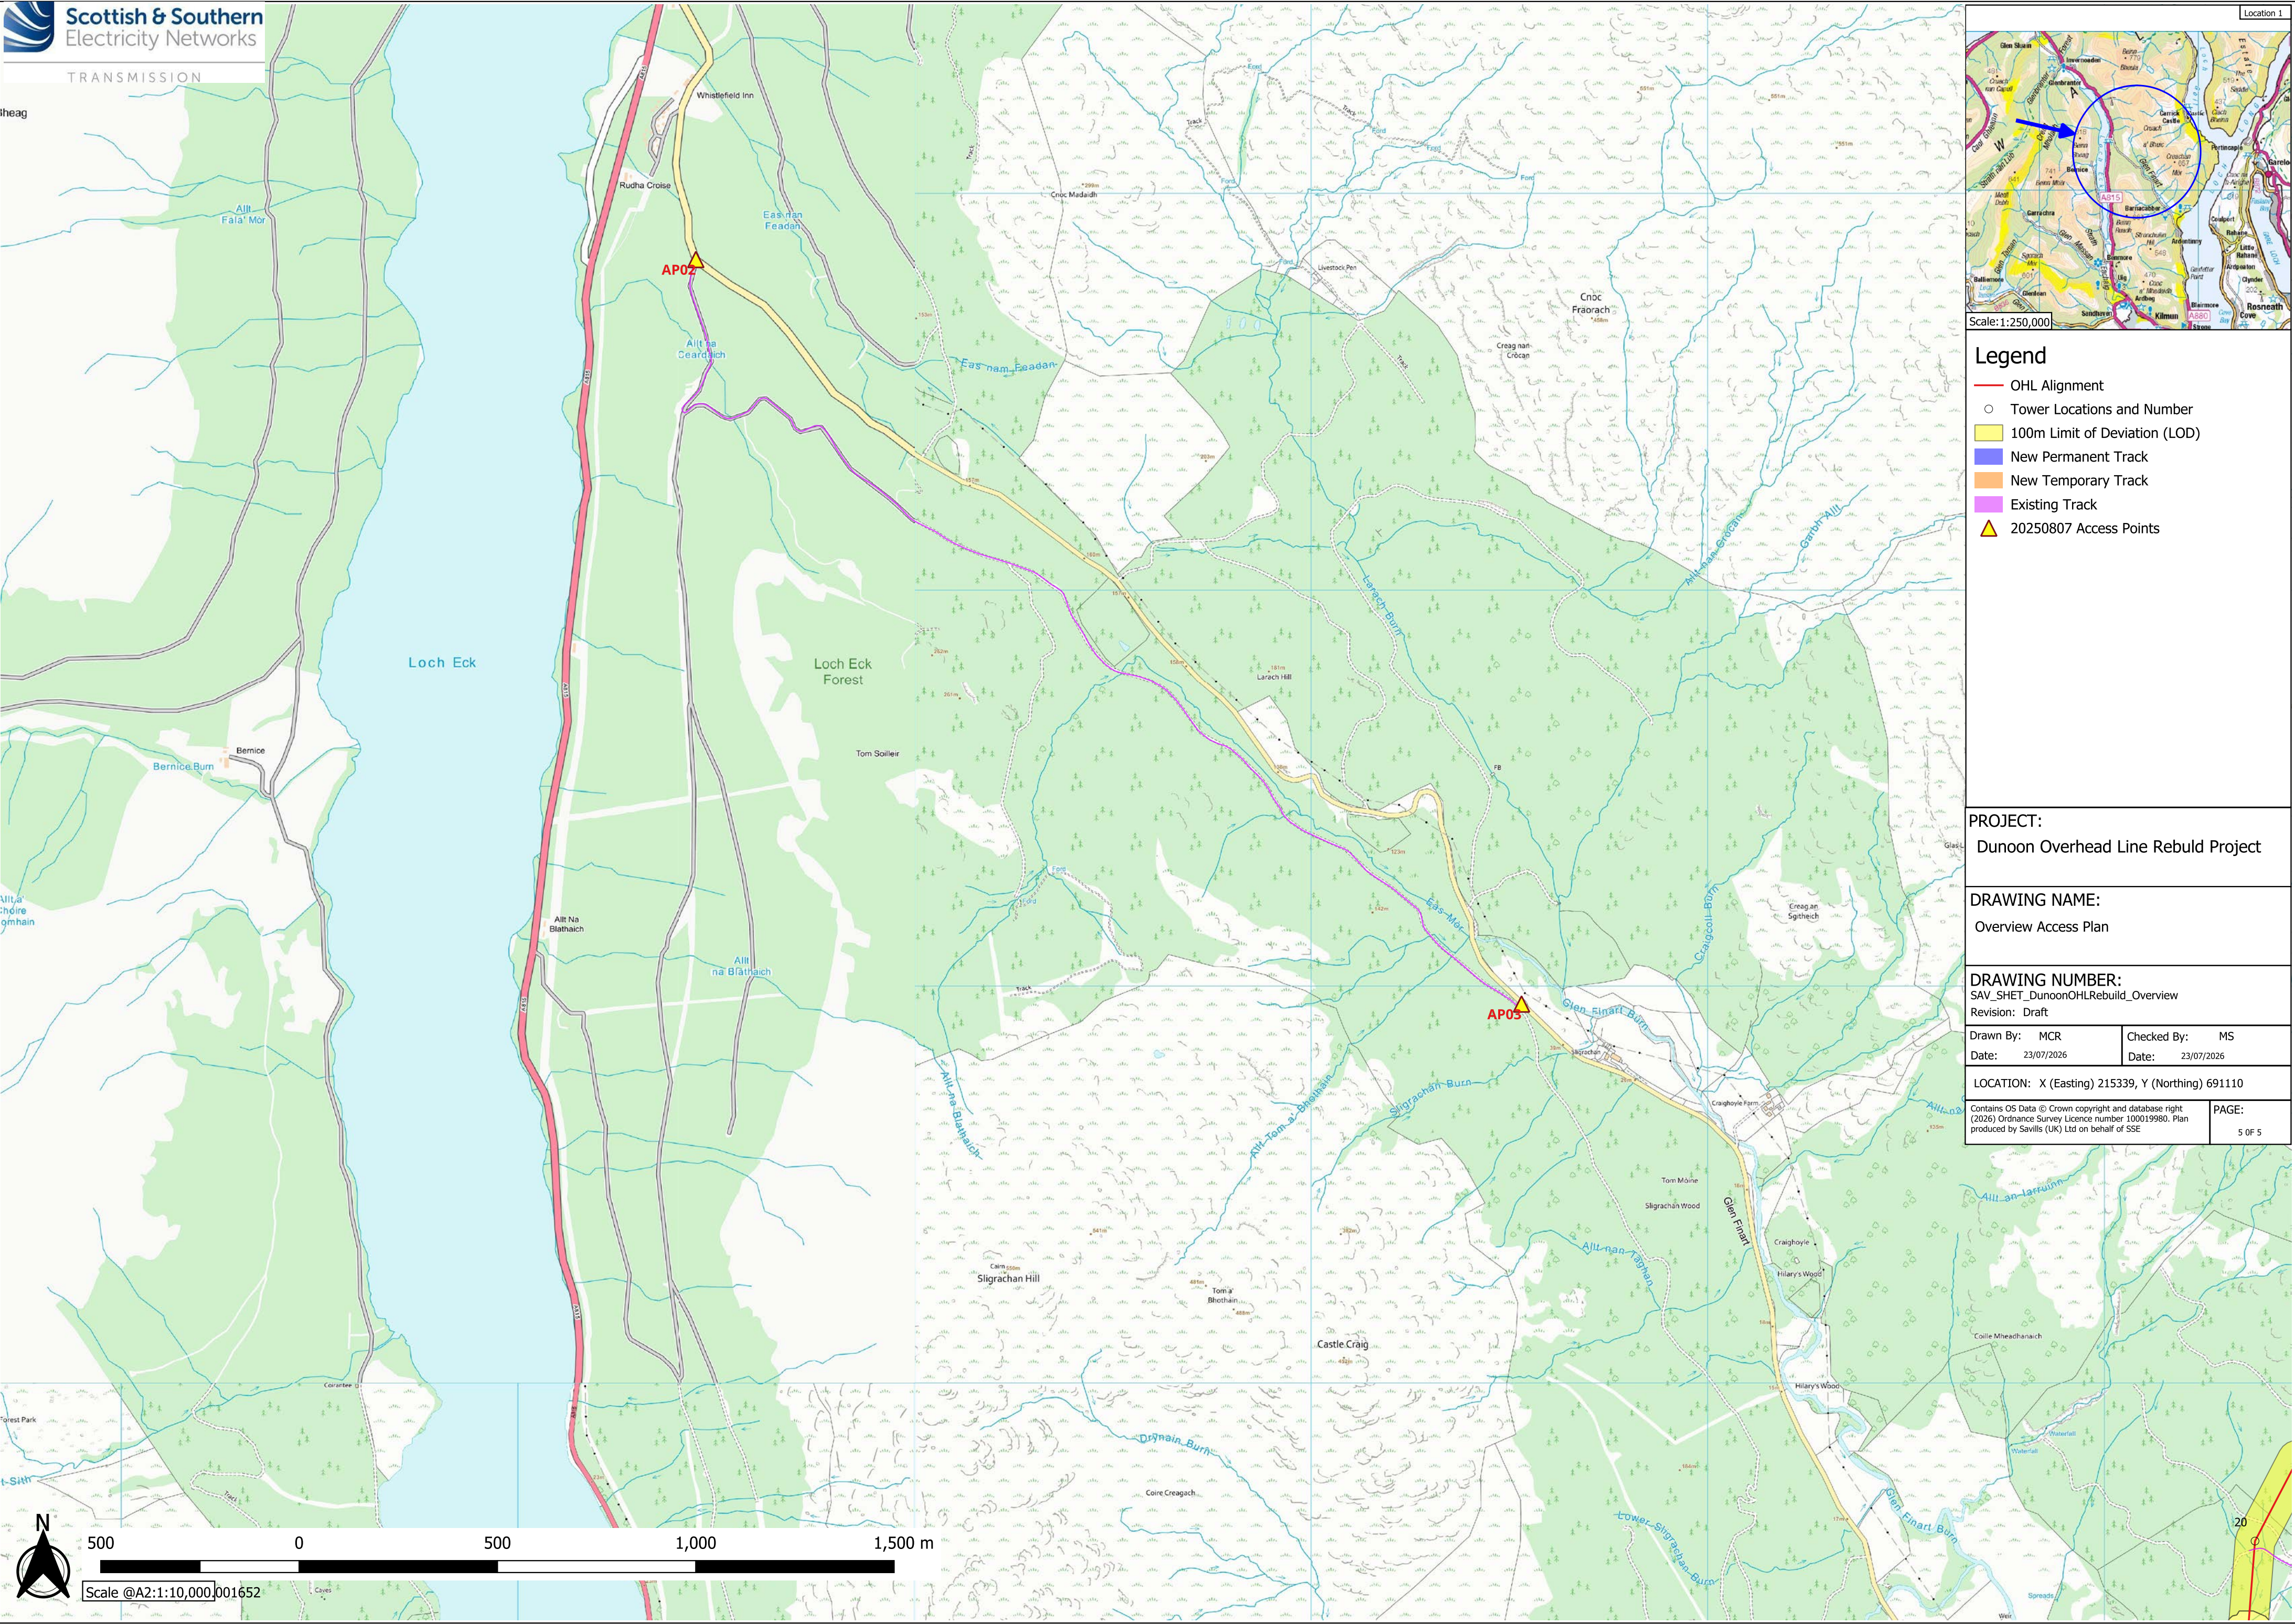

- Legend**
- OHL Alignment
 - Tower Locations and Number
 - 100m Limit of Deviation (LOD)
 - New Permanent Track
 - New Temporary Track
 - Existing Track
 - 20250807 Access Points

PROJECT:
Dunoon Overhead Line Rebuild Project

DRAWING NAME:
Overview Access Plan

DRAWING NUMBER:
SAV_SHET_DunoonOHLRebuild_Overview
Revision: Draft

Drawn By: MCR	Checked By: MS
Date: 23/07/2026	Date: 23/07/2026

LOCATION: X (Easting) 215339, Y (Northing) 691110

Contains OS Data © Crown copyright and database right (2026) Ordnance Survey Licence number 100019960. Plan produced by Savills (UK) Ltd on behalf of SSE

PAGE:
5 OF 5