


Google street view : April 2023

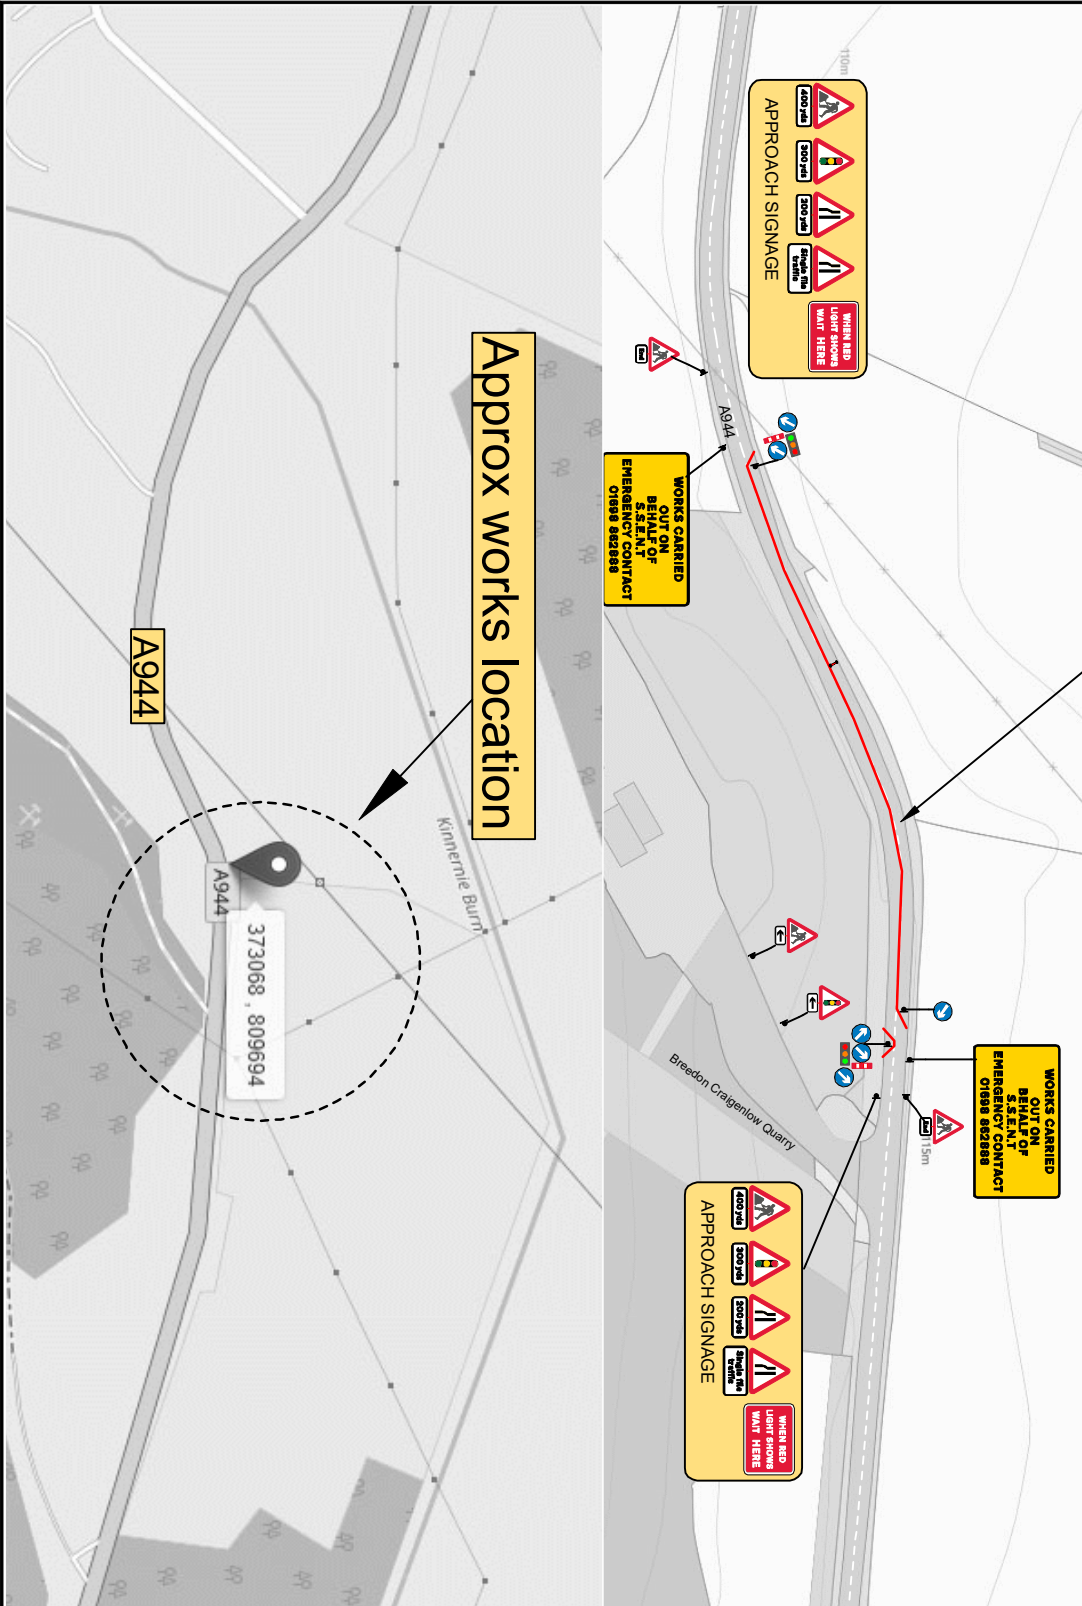

KEY:

 Traffic cones

Road speed	PERMANENT SIGNALS AFFECTED?	Y/N
		N
	PEDESTRIAN CROSSING AFFECTED?	Y/N
		N
	BUS STOP(S) AFFECTED?	Y/N
		N

DRAWN BY **SW** CHECKED BY **DM**

CLIENT DETAILS:
Balfour Beatty

SITE ADDRESS:

A944,
Dunecht, AB32 7ED
Site ID 49114-01 BM 540



Unit 4,
Biggar Road Ind. Est.
Cleland, ML1 5PB
01698 862888

