


KEY:



Traffic cones

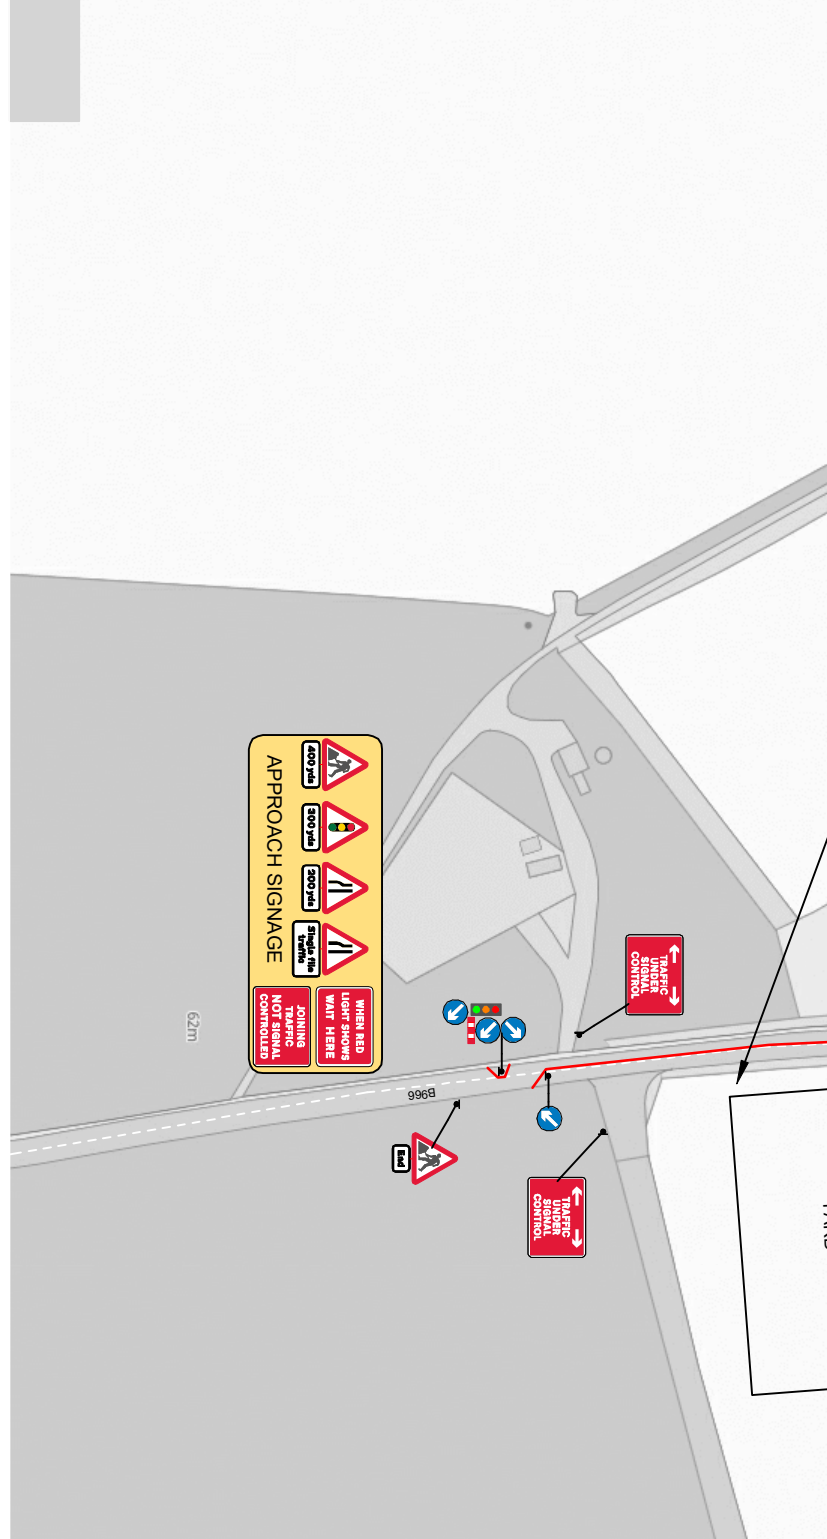

PERMANENT SIGNALS AFFECTED?	Y/N
PEDESTRIAN CROSSING AFFECTED?	Y/N
BUS STOP(S) AFFECTED?	Y/N
BUS STOP(S) AFFECTED?	N

PERMANENT SIGNALS AFFECTED?	N
PEDESTRIAN CROSSING AFFECTED?	N
BUS STOP(S) AFFECTED?	Y/N
BUS STOP(S) AFFECTED?	N

PERMANENT SIGNALS AFFECTED?	N
PEDESTRIAN CROSSING AFFECTED?	N
BUS STOP(S) AFFECTED?	Y/N
BUS STOP(S) AFFECTED?	N

PERMANENT SIGNALS AFFECTED?	N
PEDESTRIAN CROSSING AFFECTED?	N
BUS STOP(S) AFFECTED?	Y/N
BUS STOP(S) AFFECTED?	N

PERMANENT SIGNALS AFFECTED?	N
PEDESTRIAN CROSSING AFFECTED?	N
BUS STOP(S) AFFECTED?	Y/N
BUS STOP(S) AFFECTED?	N

PERMANENT SIGNALS AFFECTED?	N
PEDESTRIAN CROSSING AFFECTED?	N
BUS STOP(S) AFFECTED?	Y/N
BUS STOP(S) AFFECTED?	N

PERMANENT SIGNALS AFFECTED?	N
PEDESTRIAN CROSSING AFFECTED?	N
BUS STOP(S) AFFECTED?	Y/N
BUS STOP(S) AFFECTED?	N

PERMANENT SIGNALS AFFECTED?	N
PEDESTRIAN CROSSING AFFECTED?	N
BUS STOP(S) AFFECTED?	Y/N
BUS STOP(S) AFFECTED?	N

PERMANENT SIGNALS AFFECTED?	N
PEDESTRIAN CROSSING AFFECTED?	N
BUS STOP(S) AFFECTED?	Y/N
BUS STOP(S) AFFECTED?	N

PERMANENT SIGNALS AFFECTED?	N
PEDESTRIAN CROSSING AFFECTED?	N
BUS STOP(S) AFFECTED?	Y/N
BUS STOP(S) AFFECTED?	N

PERMANENT SIGNALS AFFECTED?	N
PEDESTRIAN CROSSING AFFECTED?	N
BUS STOP(S) AFFECTED?	Y/N
BUS STOP(S) AFFECTED?	N

CONEXPO-CON/AGG
WORLDWIDE
CONSTRUCTION
AGGREGATES
LTD

Unit 4,
 Biggar Road Ind. Est.
 Cleland, ML1 5PB
 01698 862888

Achilles
 LANTRA
 TMVCA
 Clarendon
 Acclaim

SITE ADDRESS:
 B966,
 Edzell, DD9 7UT

Site ID 49406-01

DRAWN BY	SW	CHECKED BY	DM
-----------------	-----------	-------------------	-----------

CLIENT DETAILS:
 Balfour Beatty