


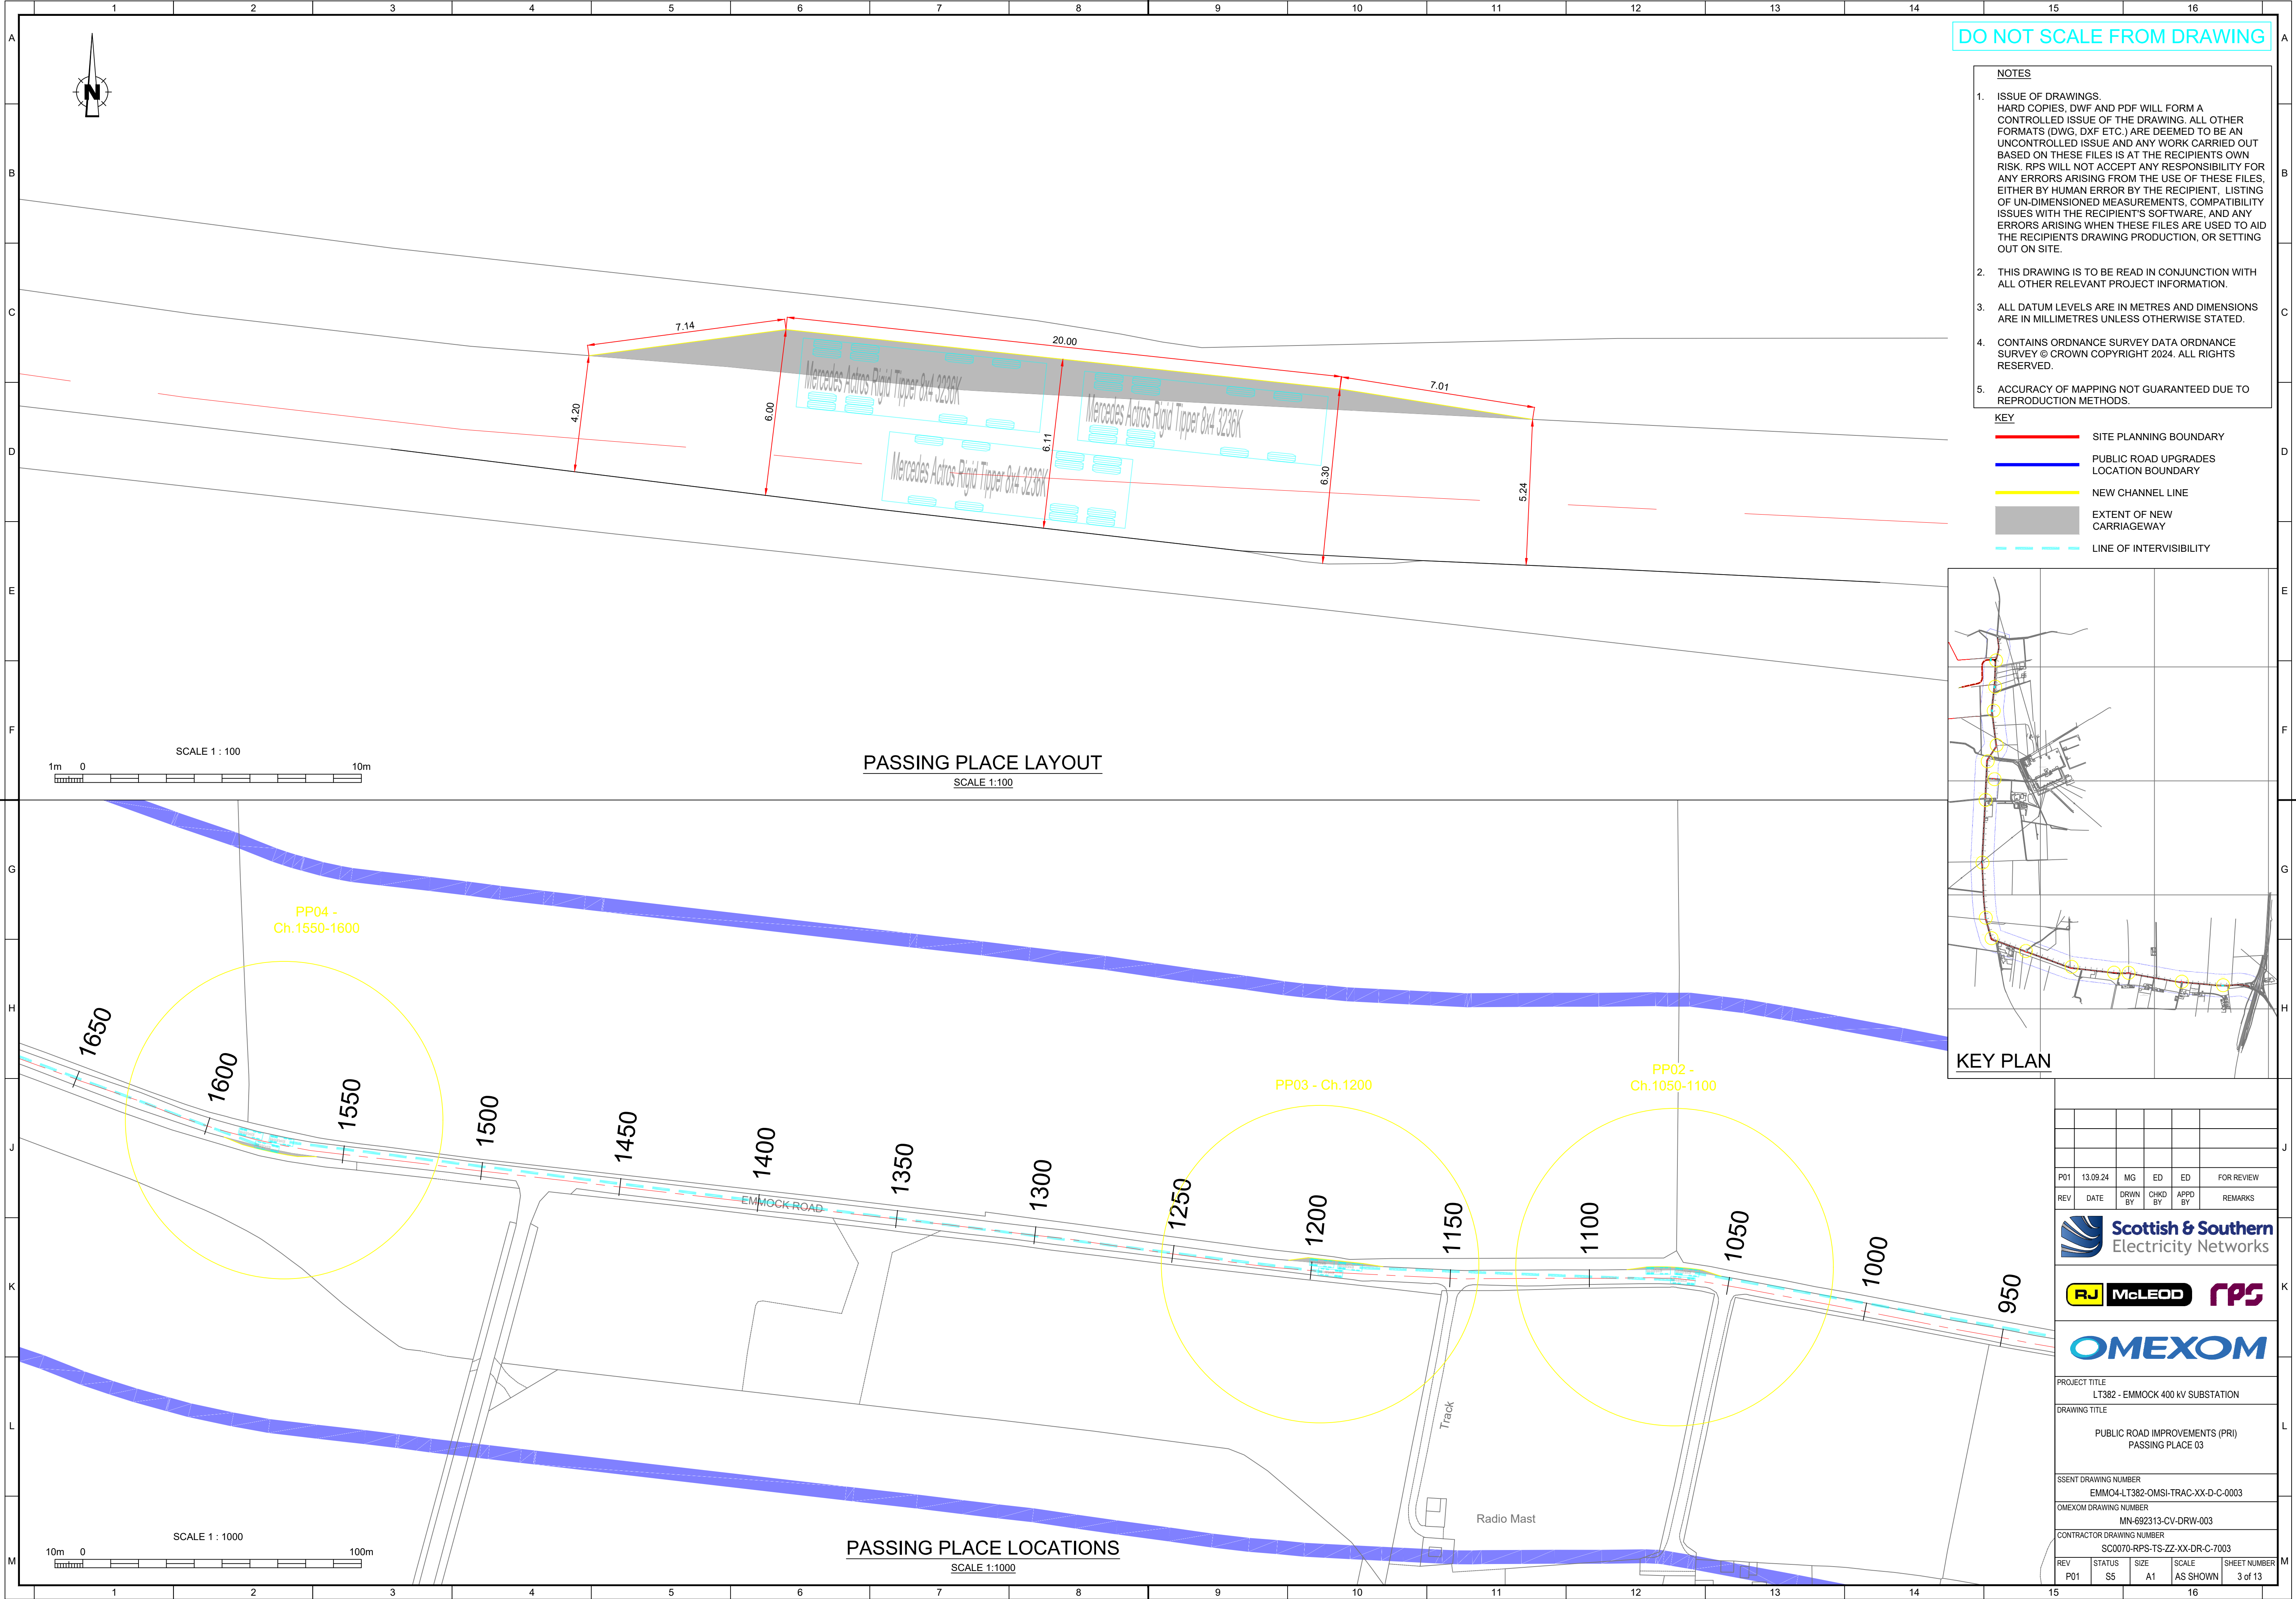

P01	13.09.24	MG	ED	ED	FOR REVIEW	
REV	DATE	DRWN BY	CHKD BY	APPD BY	REMARKS	
PROJECT TITLE LT382 - EMMOCK 400 kV SUBSTATION						
DRAWING TITLE PUBLIC ROAD IMPROVEMENTS (PRI) PASSING PLACE 03						
SSENT DRAWING NUMBER EMMO4-LT382-OMSI-TRAC-XX-D-C-0003						
OMEXOM DRAWING NUMBER MN-692313-CV-DRW-003						
CONTRACTOR DRAWING NUMBER SC0070-RPS-TS-ZZ-XX-DR-C-7003						
REV	STATUS	SIZE	SCALE	SHEET NUMBER		
P01	S5	A1	AS SHOWN	3 of 13		