


Figure 10.1a-e: Surface Water Features

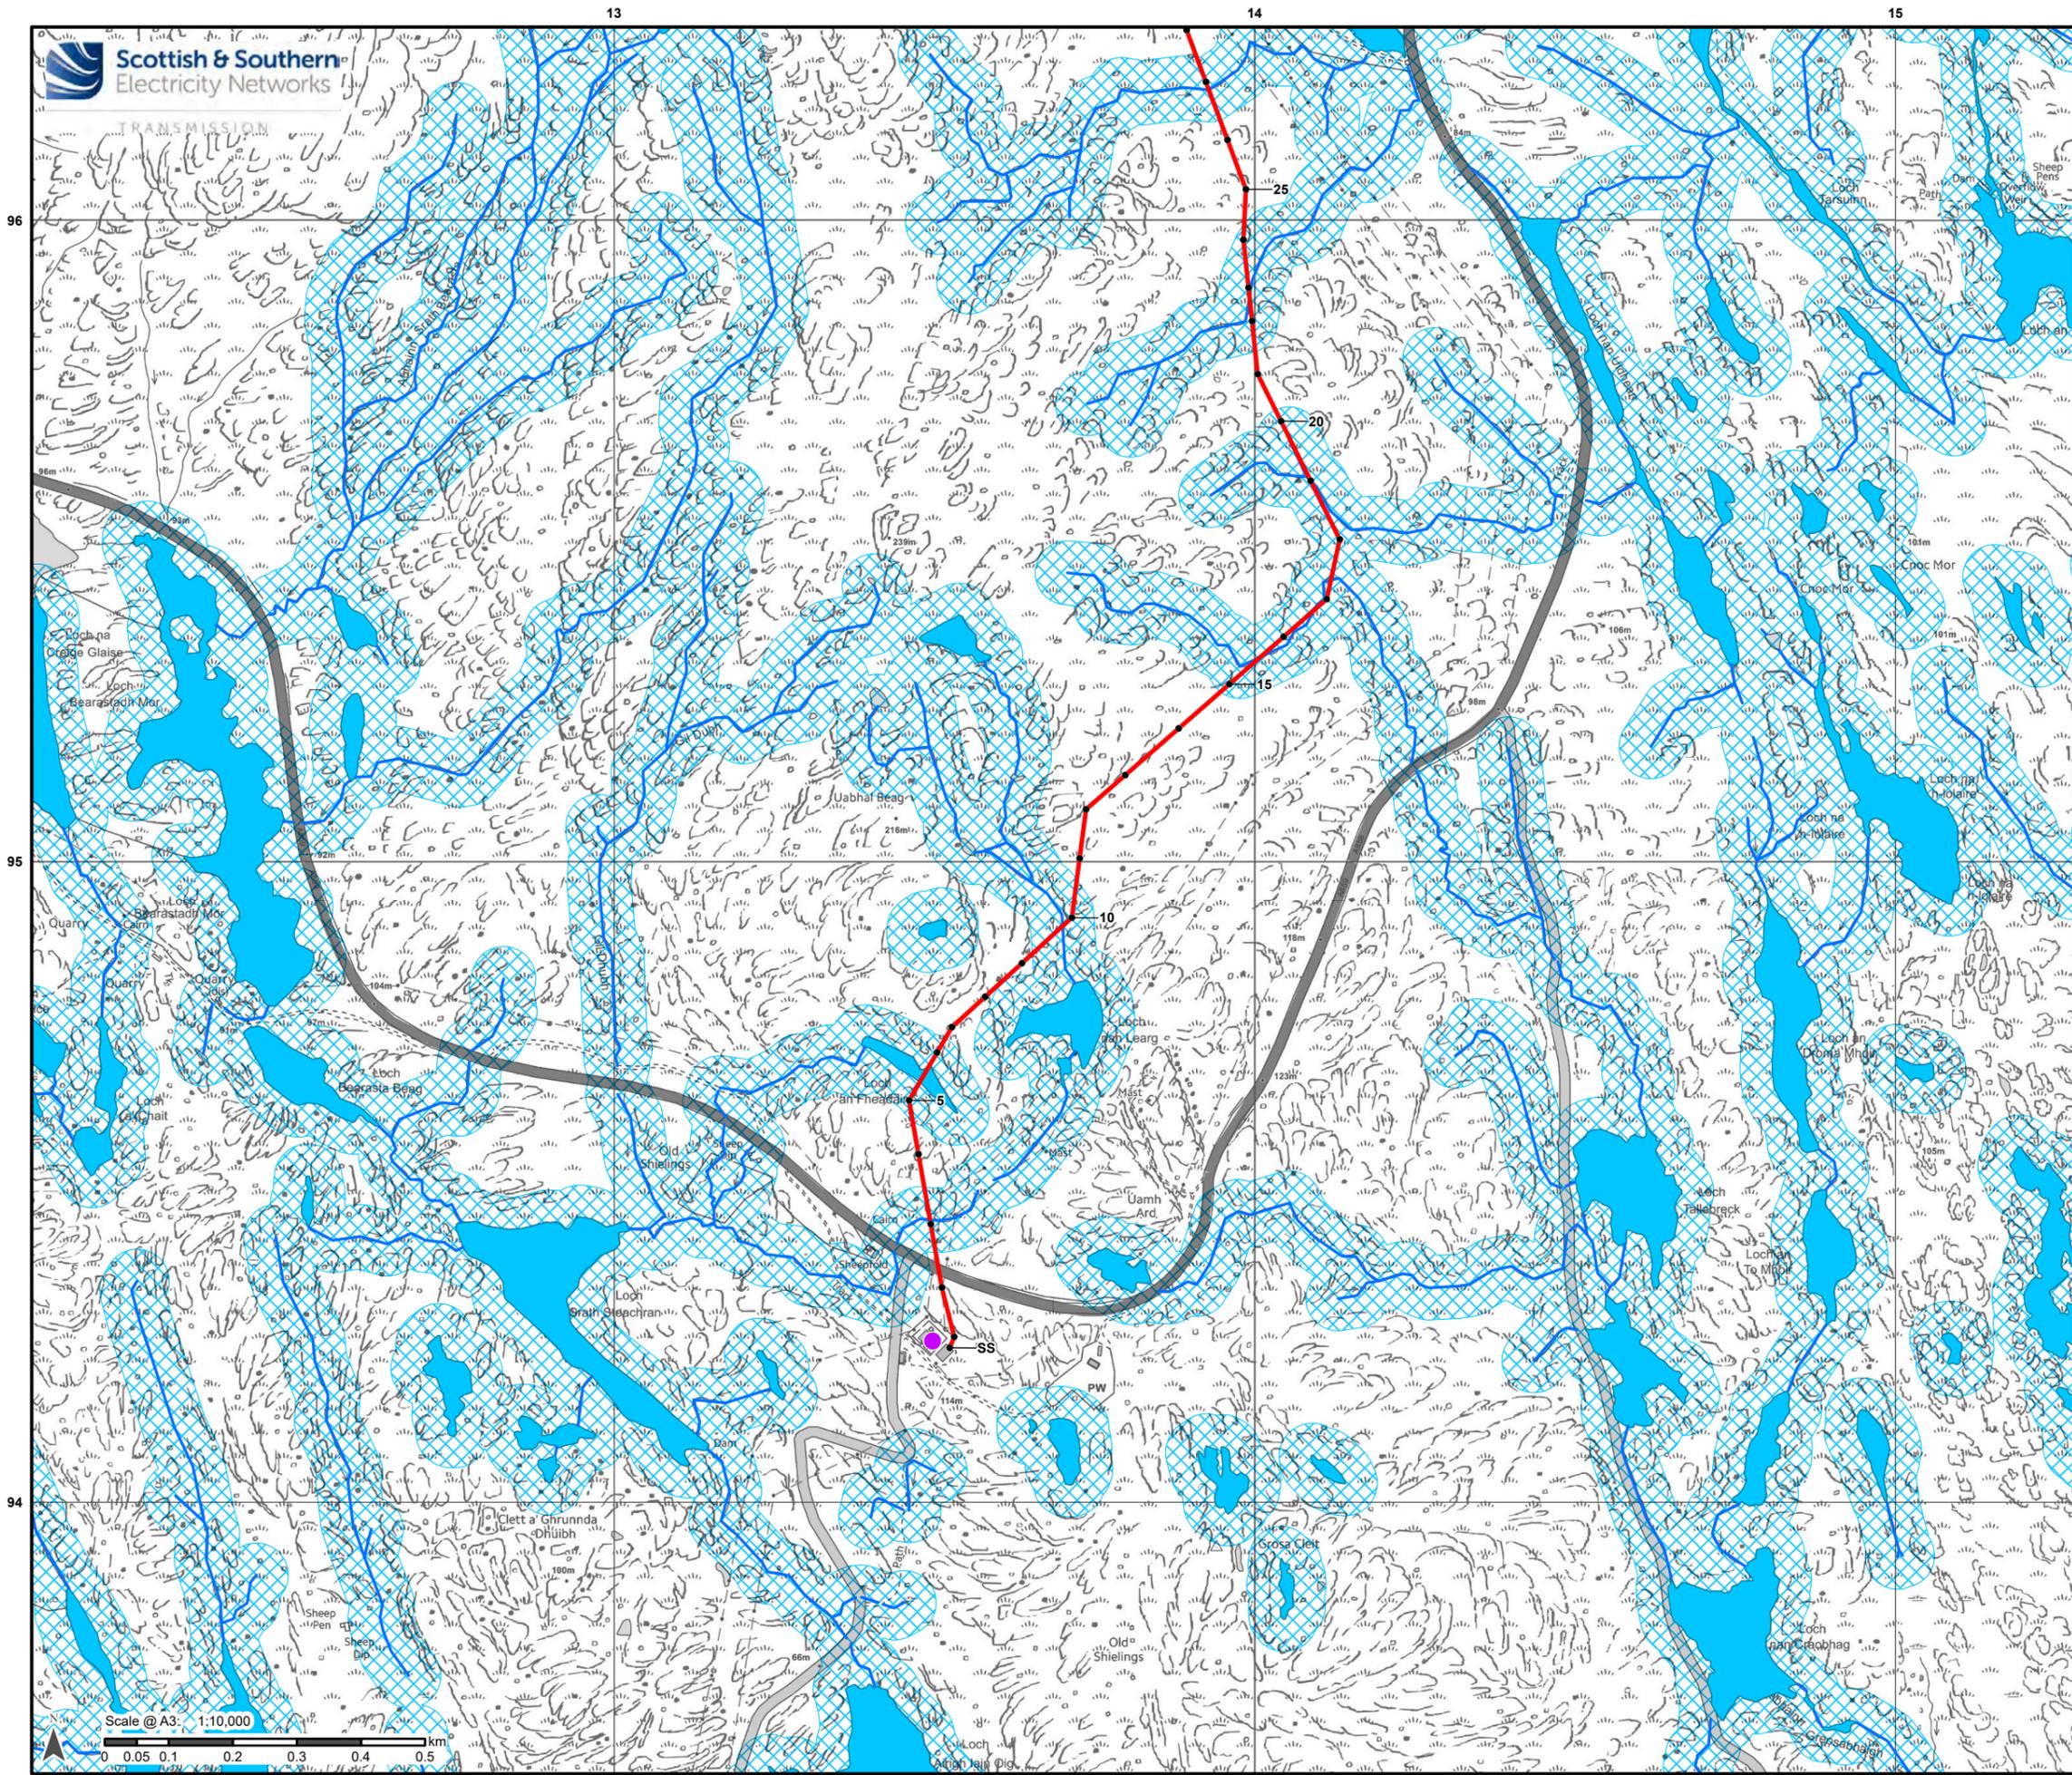

Legend

- Proposed Alignment
- Indicative Pole Location
- Harris 132kV Grid Supply Point
- Watercourse
- Waterbody
- Watercourse/-body 50 m Buffer




Reproduced by permission of Ordnance Survey on behalf of HMSO.
Crown copyright and database right 2022 all rights reserved.
Ordnance Survey Licence number 0100022432.

Project No: LT0245
Project: Harris to Stornoway 132 kV OHL Replacement

Title:
Figure 10.1a:
Surface Water Features

Drawn by: AB
Date: 27/09/2022

Drawing: R162_11469_001_Fig10-1_SurfaceWaterFeatures_D

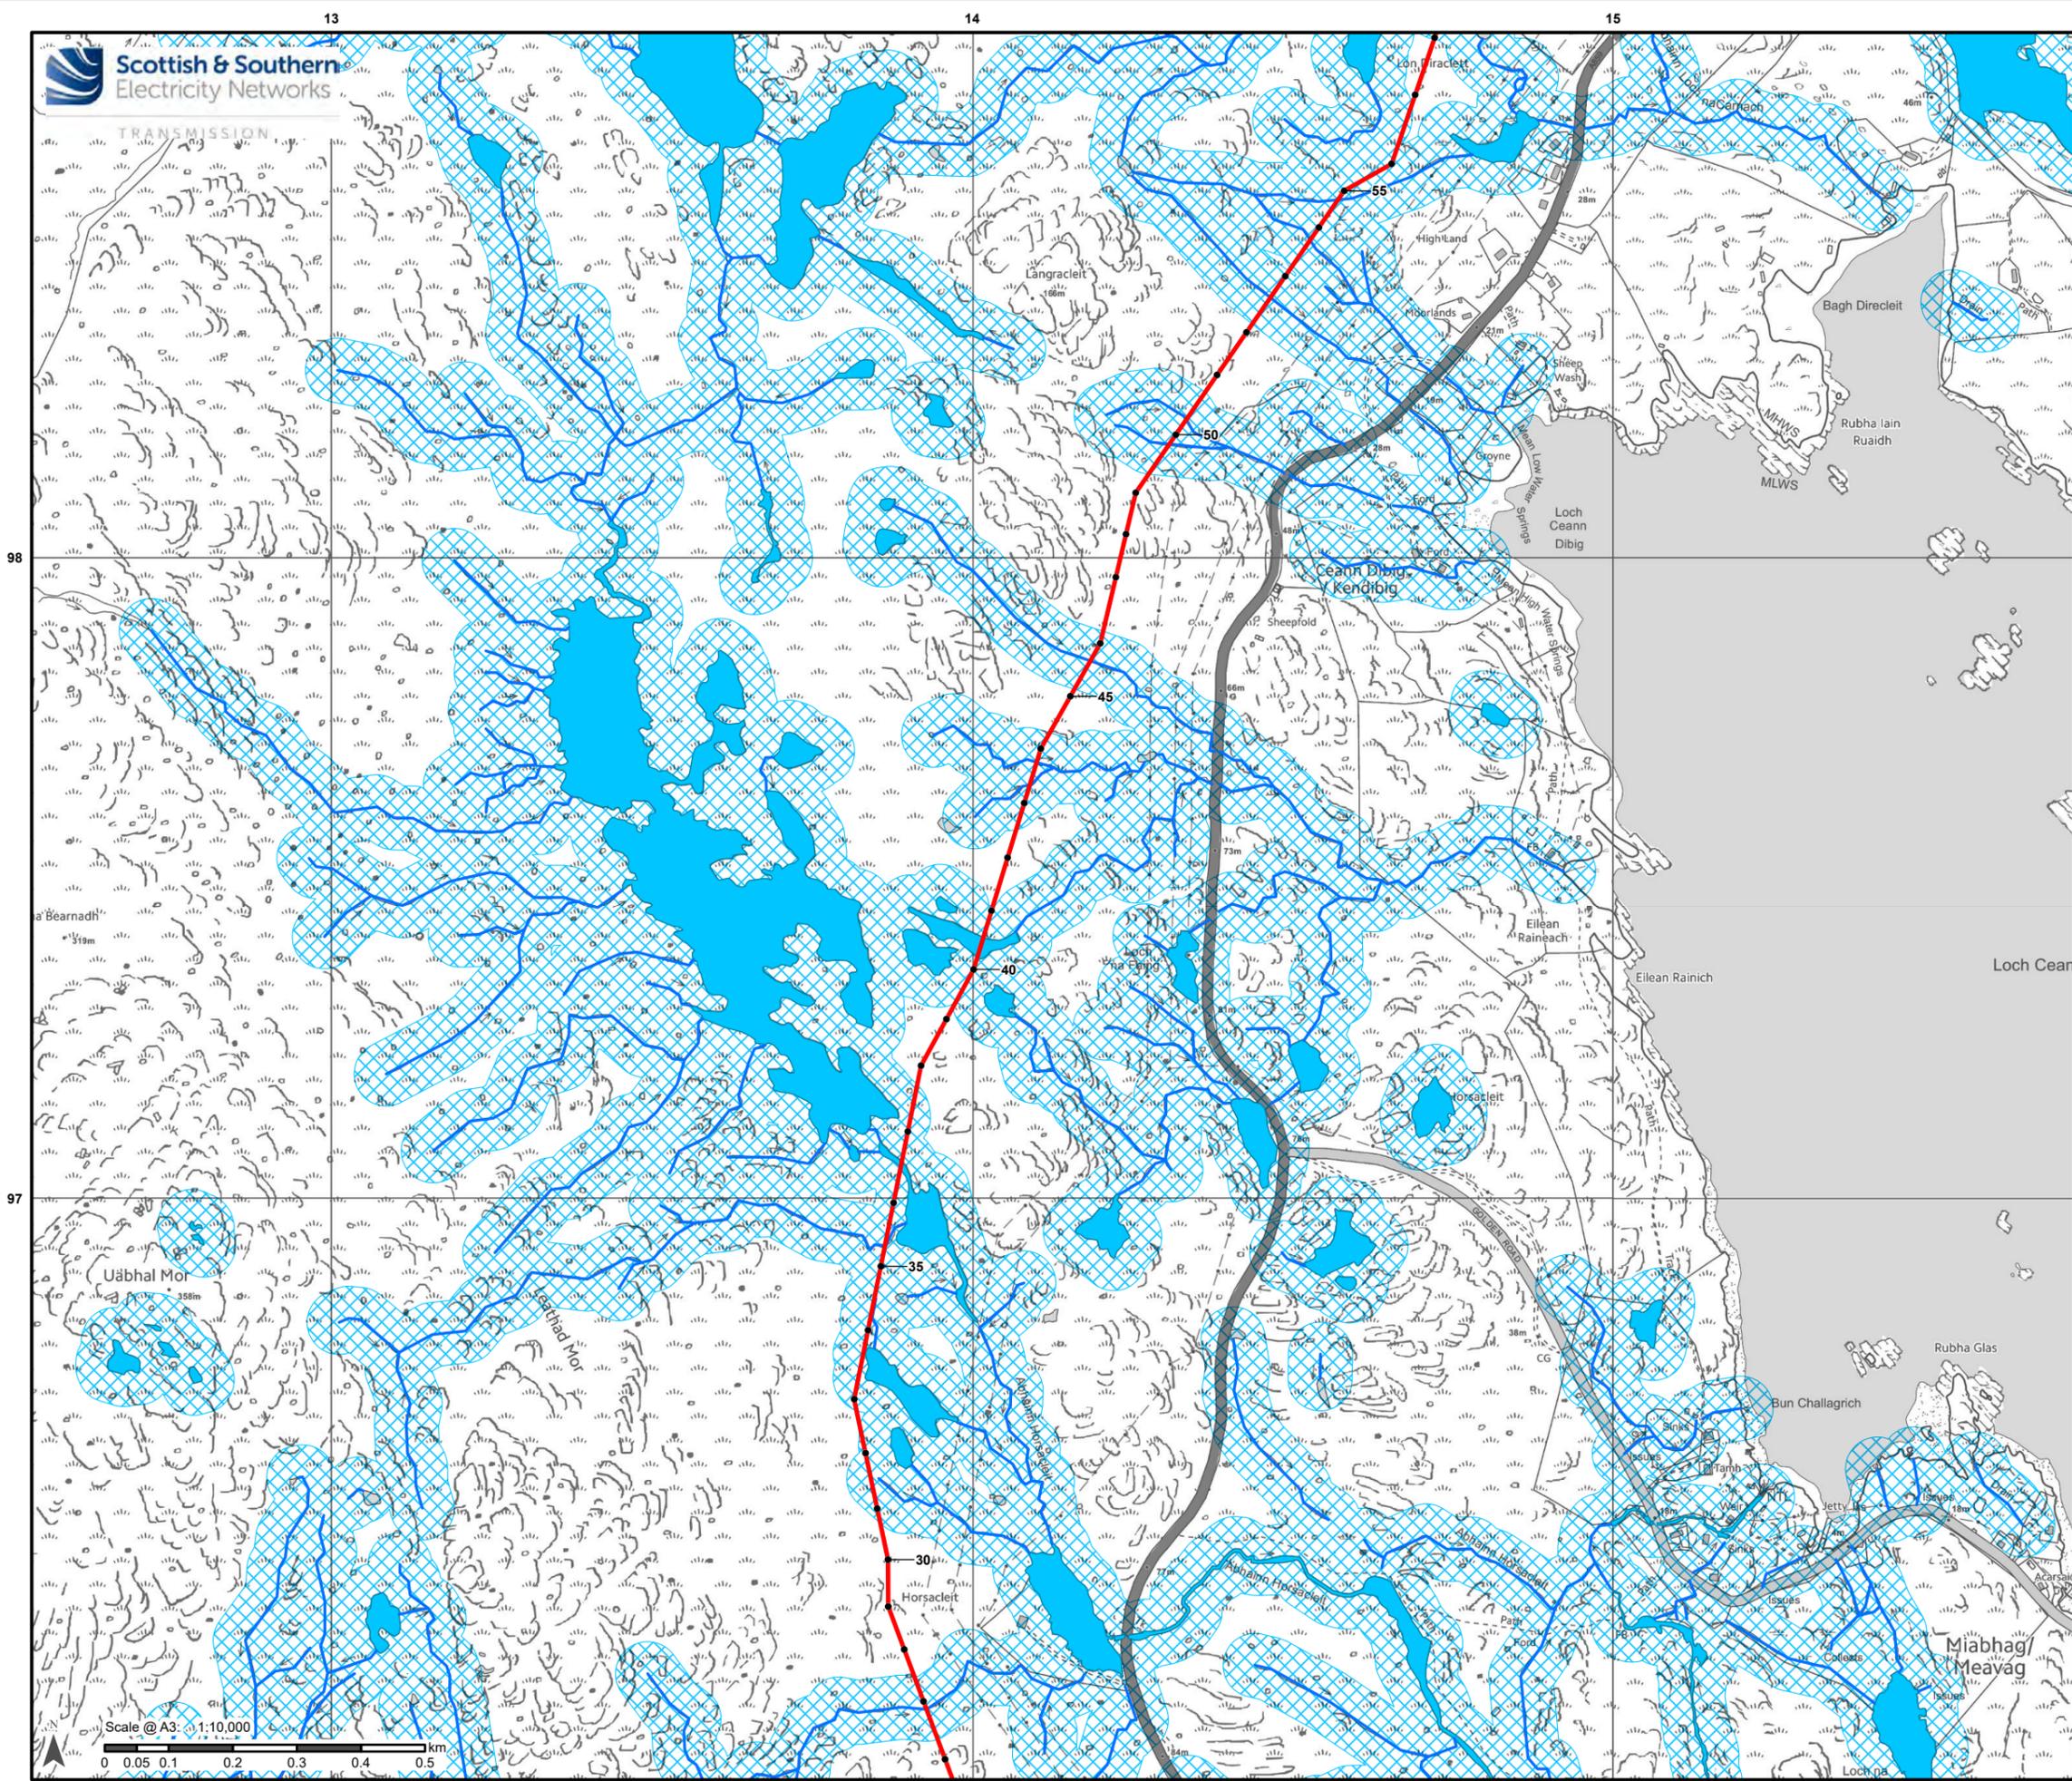

Legend

- Proposed Alignment
- Indicative Pole Location
- Watercourse
- Waterbody
- Watercourse/-body 50 m Buffer



Reproduced by permission of Ordnance Survey on behalf of HMSO.
Crown copyright and database right 2022 all rights reserved.
Ordnance Survey Licence number 0100022432.


Project No: LT0245
Project: Harris to Stornoway 132 kV OHL Replacement

Title:
Figure 10.1b:
Surface Water Features

Drawn by: AB
Date: 27/09/2022

Drawing: R162_11469_001_Fig10-1_SurfaceWaterFeatures_D



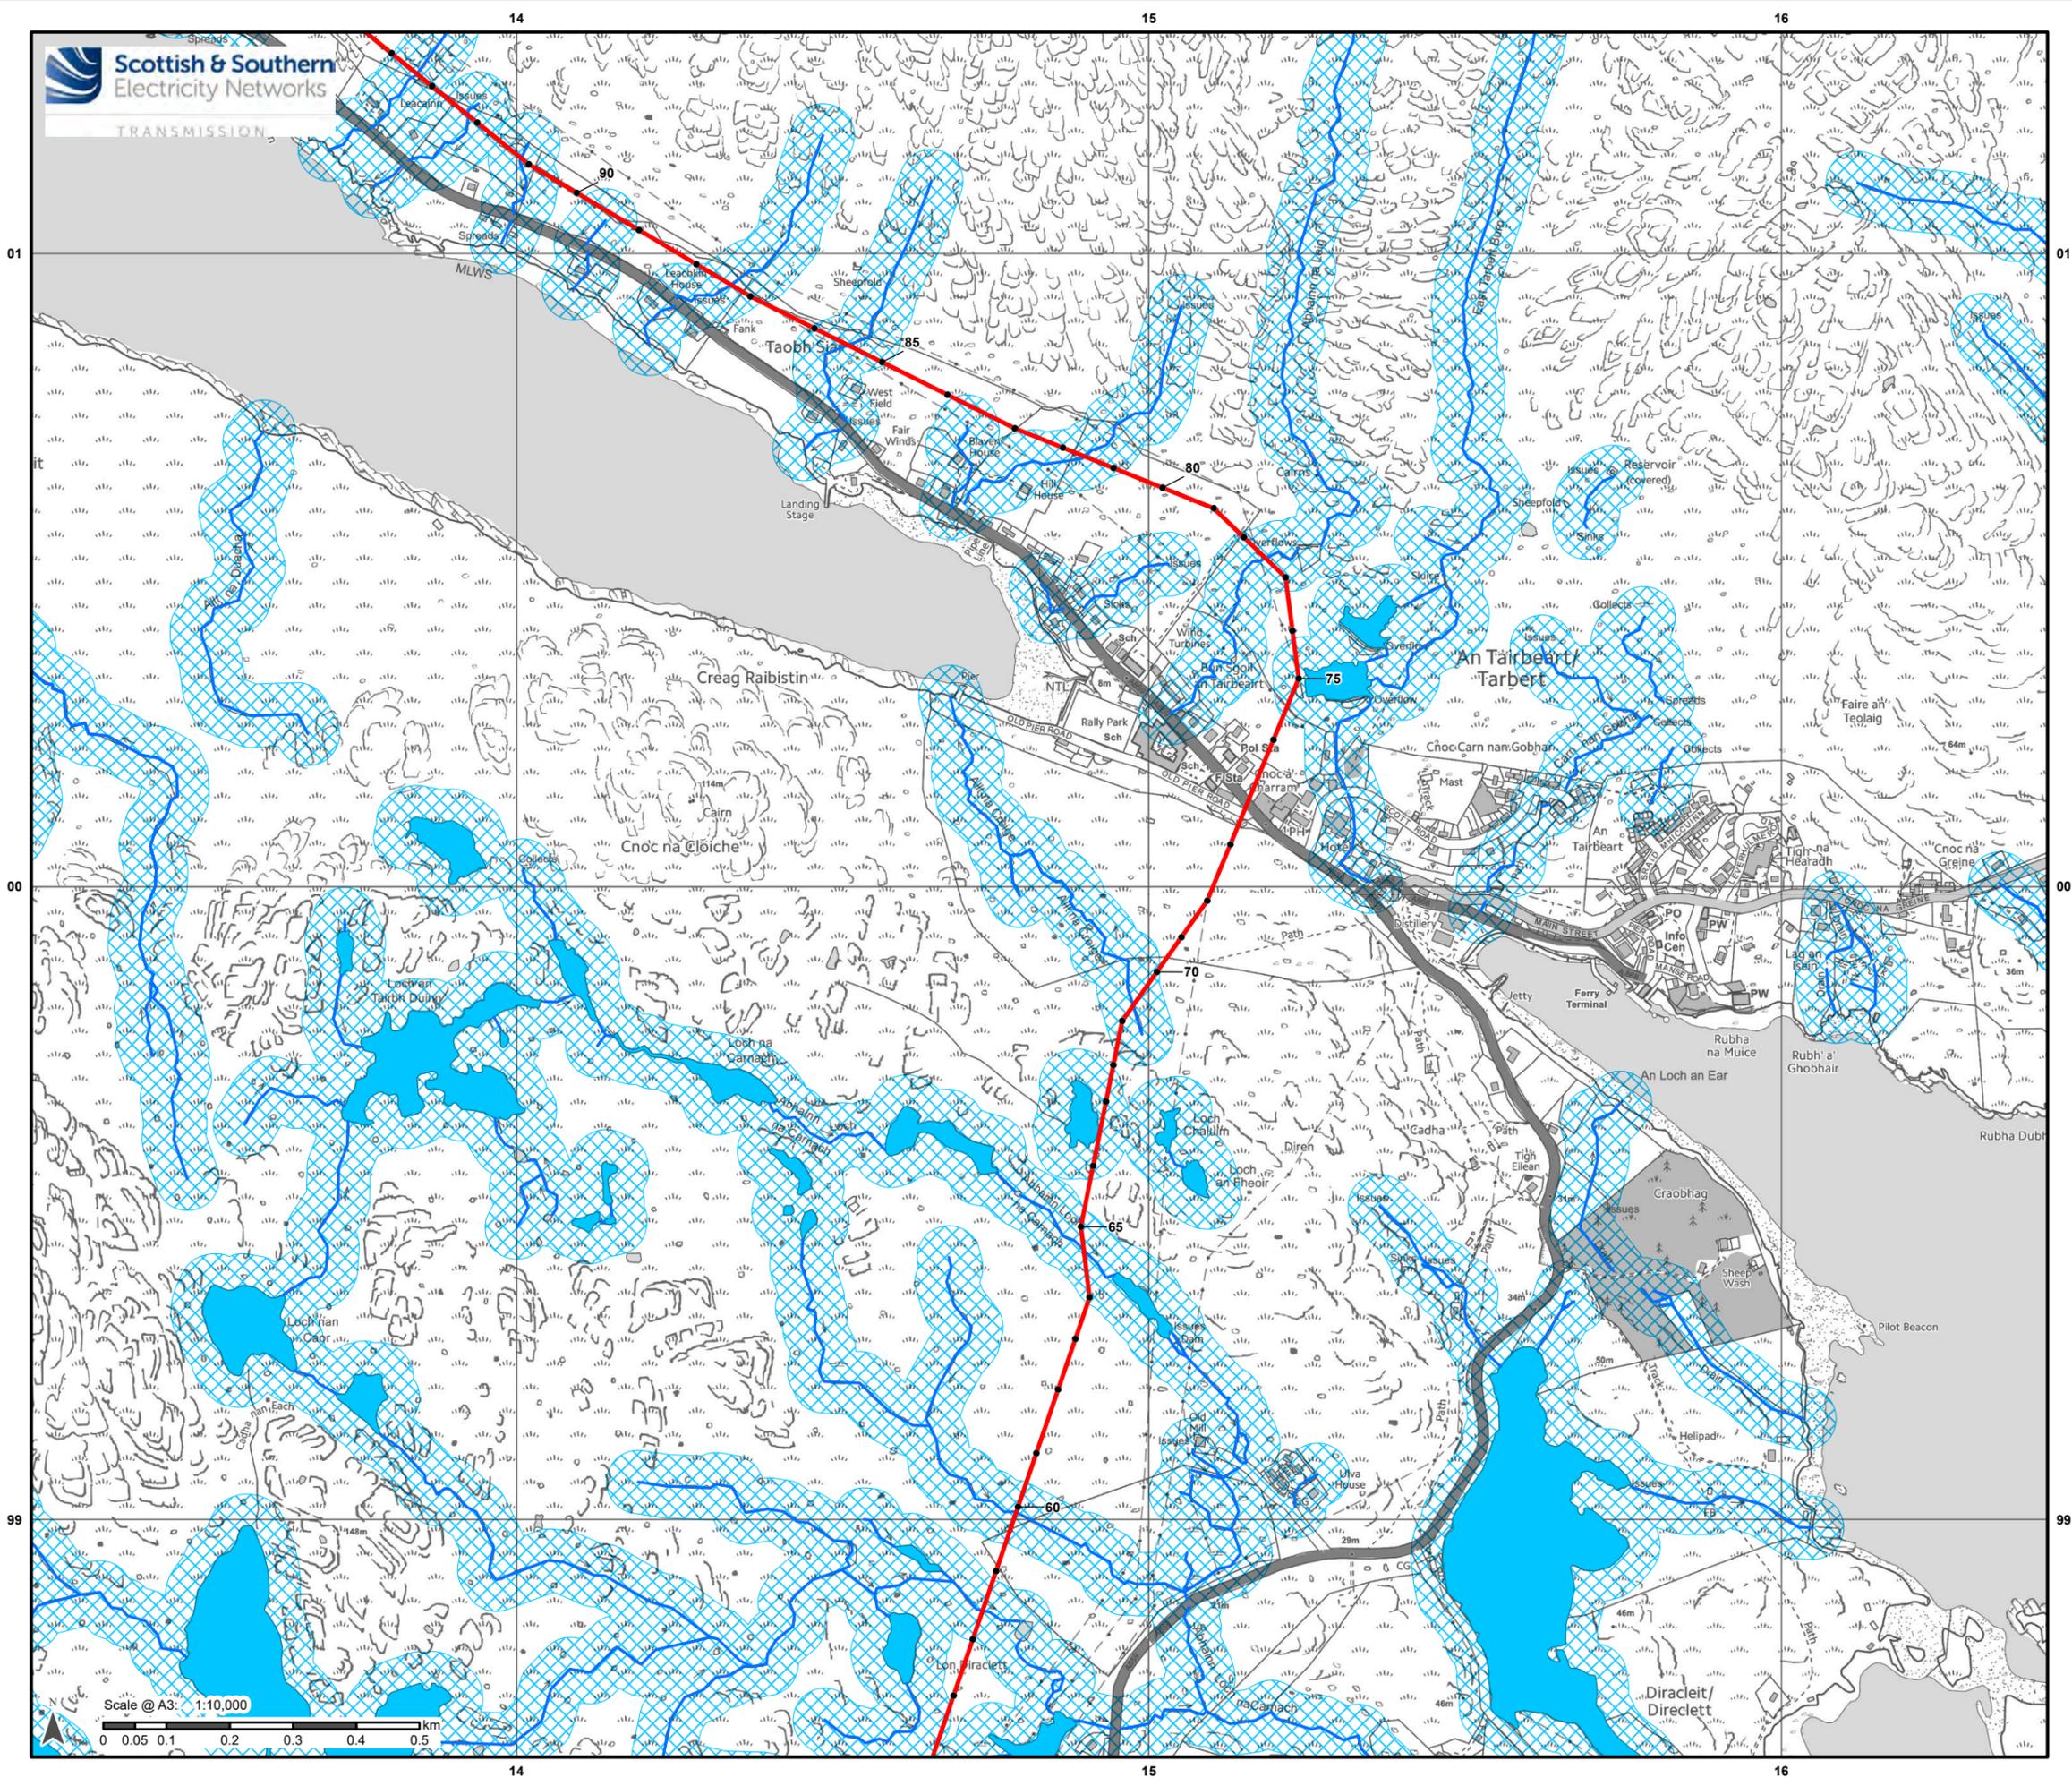

Legend

- Proposed Alignment
- Indicative Pole Location
- Watercourse
- Waterbody
- Watercourse/-body 50 m Buffer




Reproduced by permission of Ordnance Survey on behalf of HMSO.
Crown copyright and database right 2022 all rights reserved.
Ordnance Survey Licence number 0100022432.

Project No: LT0245
Project: Harris to Stornoway 132 kV OHL Replacement

Title:
Figure 10.1c:
Surface Water Features


Drawn by: AB
Date: 27/09/2022

Drawing: R162_11469_001_Fig10-1_SurfaceWaterFeatures_D

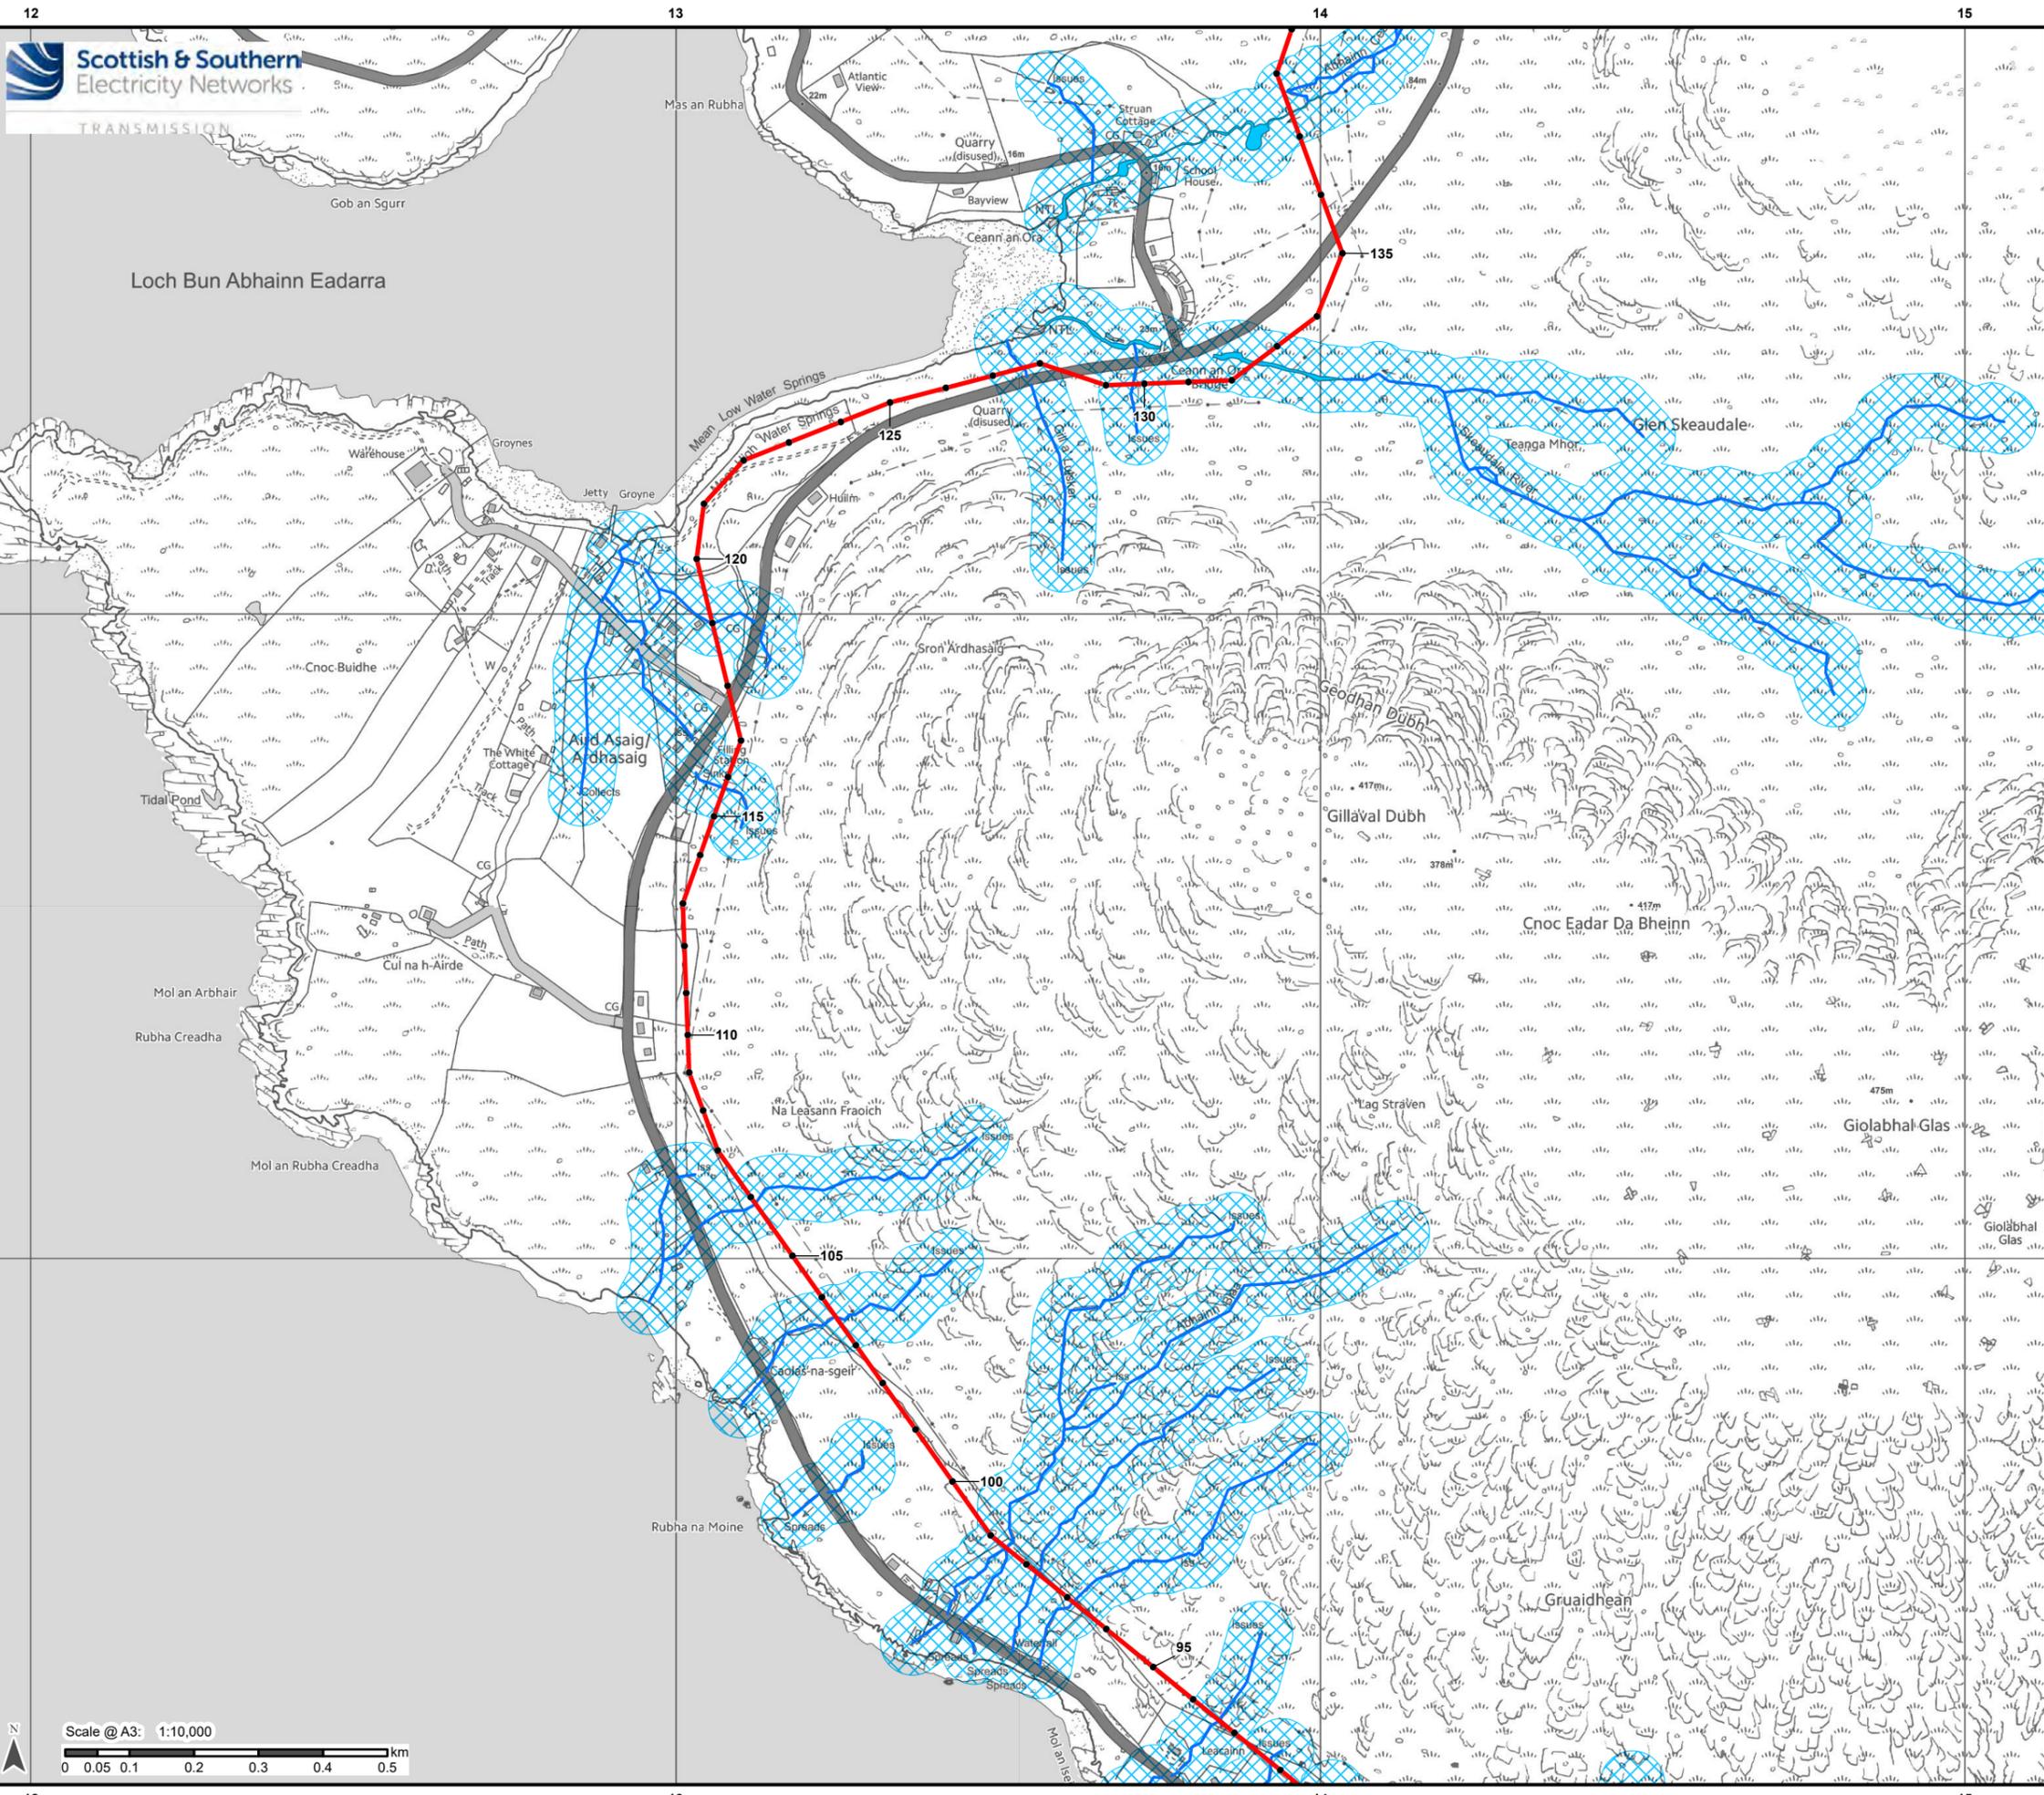

Legend

- Proposed Alignment
- Indicative Pole Location
- Watercourse
- Waterbody
- Watercourse/-body 50 m Buffer

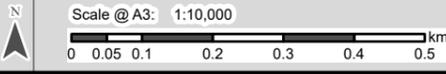


Reproduced by permission of Ordnance Survey on behalf of HMSO.
Crown copyright and database right 2022 all rights reserved.
Ordnance Survey Licence number 0100022432.

Project No: LT0245
Project: Harris to Stornoway 132 kV OHL Replacement

Title: Figure 10.1d:
Surface Water Features

Drawn by: AB Date: 27/09/2022

Drawing: R162_11469_001_Fig10-1_SurfaceWaterFeatures_D

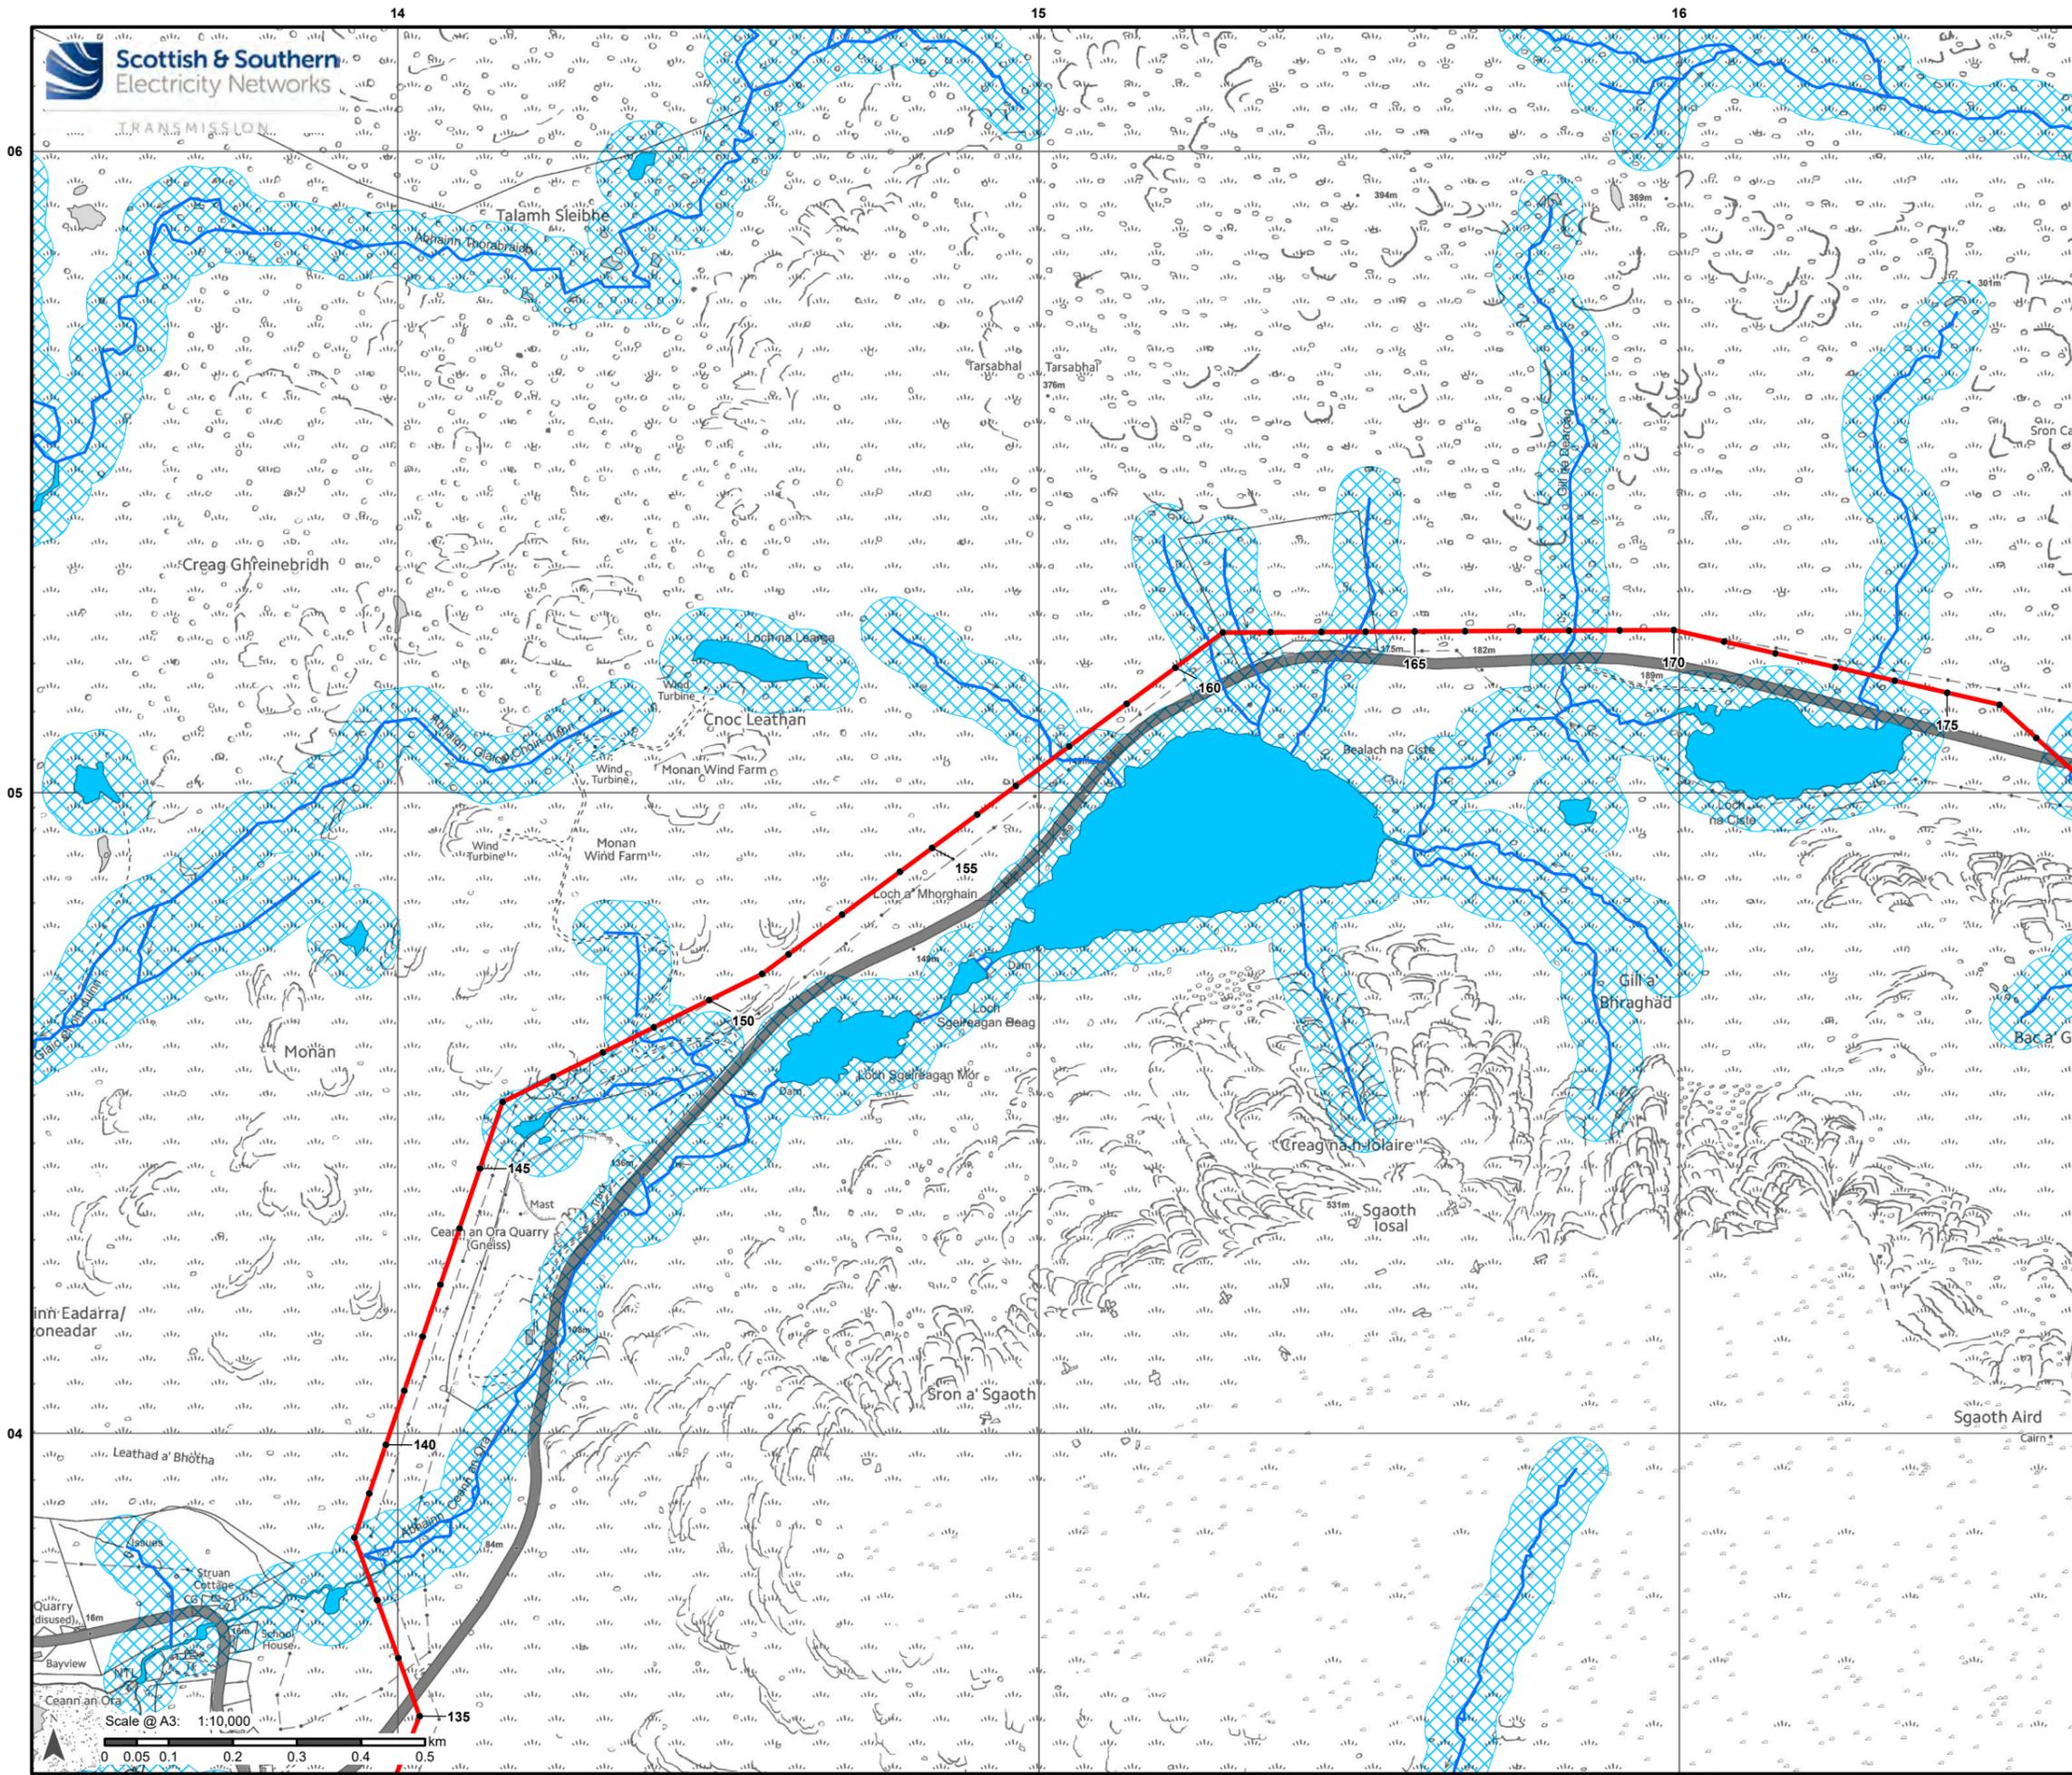

Legend

- Proposed Alignment
- Indicative Pole Location
- Watercourse
- Waterbody
- Watercourse/body 50 m Buffer



Reproduced by permission of Ordnance Survey on behalf of HMSO.
Crown copyright and database right 2022 all rights reserved.
Ordnance Survey Licence number 0100022432.

Project No: LT0245
Project: Harris to Stornoway 132 kV OHL Replacement

Title:
Figure 10.1e:
Surface Water Features

Drawn by: AB
Date: 27/09/2022

Drawing: R162_11469_001_Fig10-1_SurfaceWaterFeatures_D