

ERROCHTY SUBSTATION

mmel Bridge


146m

NOTES

- ALL DIMENSIONS ARE IN MILLIMETRES UNLESS NOTED OTHERWISE.
- SCALE ONLY FOR PLANNING PURPOSES.

LEGEND

- PROPOSED ACCESS TRACK CENTRE LINE
 - WATER COURSES
 - EXISTING TREES
 - RED LINE BOUNDARY
 - OHL - OVERHEAD LINE
 - LAND OWNED BY 'SCOTTISH HYDRO ELECTRIC TRANSMISSION'
 - CONTOUR AND LEVELS / HEIGHT
 - NEW ACCESS TRACK FOR COTTAGE
-
- HAUL ROAD / ACCESS TRACK
 - EARTHWORKS IN CUT
 - PROPOSED PLATO LEVEL
 - EARTHWORKS IN FILL
 - PROPOSED GREENFIELD DRAINAGE DITCH / SWALE
 - PROPOSED TRACKSIDE DRAINAGE DITCH / SWALE
 - PROPOSED FILTER TRENCH / FRENCH DRAIN
 - EXISTING DITCH / SWALE TO BE INCORPORATED

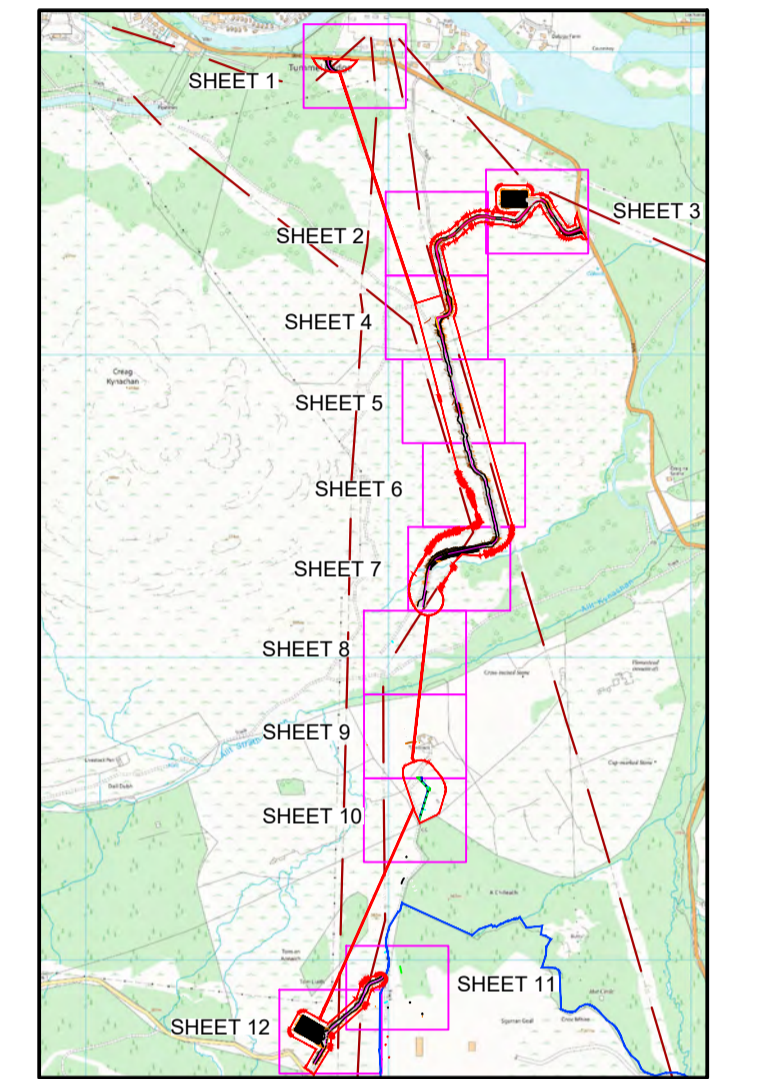

REFERENCE DOCUMENTS

- KE-LT307-WOOD-ENV-XX-PLN-OE-0001 - LOCATION PLAN
- KE-LT307-WOOD-ENV-XX-PLN-OE-0002 - SUPPLEMENTARY LOCATION PLAN
- KE-LT307-WOOD-XX-XX-PLN-X-0003 - EXISTING SITE PLAN
- KE-LT307-WOOD-XX-XX-PLN-X-0004 - PROPOSED SITE PLANS



FOR PLANNING

REV	NO	DATE	BY	CHKD	APPD	STATUS
P06	P06	27.03.26	PA	-	TP	TP
Wood REV	SSEN REV	Date	Drawn	CAD Check	ENG Check	Approver
P05	P05	18.03.26	PA	-	TP	TP
Wood REV	SSEN REV	Date	Drawn	CAD Check	ENG Check	Approver
P04	P04	19.02.26	CDT	PBM	TP	FW
Wood REV	SSEN REV	Date	Drawn	CAD Check	ENG Check	Approver
P03	P03	28.01.26	CDT	PBM	TP	FW
Wood REV	SSEN REV	Date	Drawn	CAD Check	ENG Check	Approver
P02	P02	10.07.25	CDT	PBM	TP	AB
Wood REV	SSEN REV	Date	Drawn	CAD Check	ENG Check	Approver
P01	P01	06.06.25	CDT	PBM	TP	AB
Wood REV	SSEN REV	Date	Drawn	CAD Check	ENG Check	Approver

Client: Contractor:

Client Address: GROUND FLOOR, AFON BUILDING, 5 RIVERHEAD, WORTHING ROAD, HORSBANE, RH12 1TL

Site	Sheet Size	Status Code
KINARDOCHY TO ERROCHTY UNDERGROUND CABLE - COMPOUND, JUNCTION AND TRACK WORKS	A1	S2
SSEN Scheme Number	REV No	Security Code
LT000307	P06	SC
Wood Drawing No.	SHEET No.	Scale
750725-PL-MAP-0008	01 of 12	1:500
SSEN Drawing No.	KE-LT307-WOOD-XX-XX-PLN-X-0008	