



NORTHERN COMPOUND LEGEND

- 1. GATED SITE ACCESS POINT AND GATEHOUSE
- 5. GENERATOR
- 6. VISITOR / SSEN PARKING
- 10. OFFICE AND TOILET
- 11. OFFICE AND CANTEN
- 14. SITE VEHICLE PARKING (LARGER VEHICLES)
- 17. SMOKING AREA
- 18. VAPING AREA
- 19. SITE VEHICLE PARKING
- 20. COSSH STORE
- 22. FUEL TANK
- 24. SKIP GENERAL
- 25. SKIP METAL
- 26. SKIP TIMBER
- 27. SITE INFO BOARD
- 28. STORAGE AND LAYDOWN AREA


NOTES

- 1. ALL DIMENSIONS ARE IN MILLIMETRES UNLESS NOTED OTHERWISE.
- 2. SCALE ONLY FOR PLANNING PURPOSES.

LEGEND

- PROPOSED ACCESS TRACK CENTRE LINE
- WATER COURSES
- EXISTING TREES
- RED LINE BOUNDARY
- OHL - OVERHEAD LINE
- LAND OWNED BY 'SCOTTISH HYDRO ELECTRIC TRANSMISSION'
- 150.00 CONTOUR AND LEVELS / HEIGHT
- NEW ACCESS TRACK FOR COTTAGE

- HAUL ROAD / ACCESS TRACK
- EARTHWORKS IN CUT
- EARTHWORKS IN FILL
- PROPOSED PLATO LEVEL
- PROPOSED GREENFIELD DRAINAGE DITCH / SWALE
- PROPOSED TRACKSIDE DRAINAGE DITCH / SWALE
- PROPOSED FILTER TRENCH / FRENCH DRAIN
- EXISTING DITCH / SWALE TO BE INCORPORATED

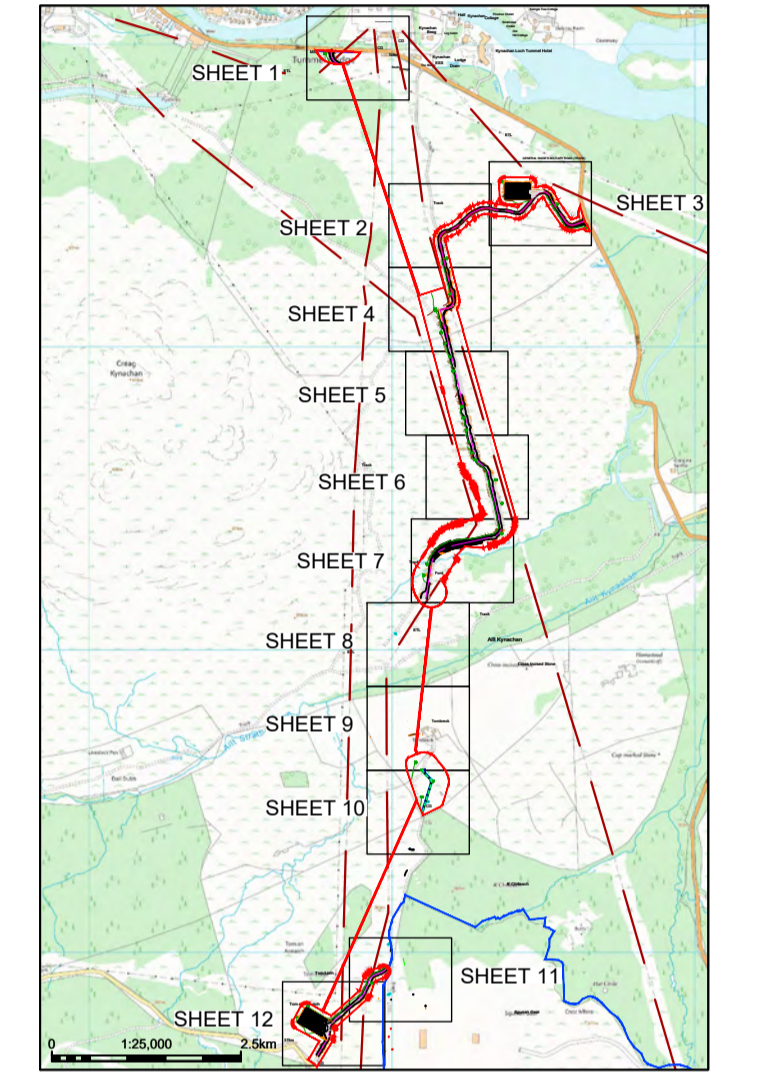

REFERENCE DOCUMENTS

- KE-LT307-WOOD-ENV-XX-PLN-OE-0001 - LOCATION PLAN
- KE-LT307-WOOD-ENV-XX-PLN-OE-0002 - SUPPLEMENTARY LOCATION PLAN
- KE-LT307-WOOD-XX-XX-PLN-X-0003 - EXISTING SITE PLAN
- KE-LT307-WOOD-XX-XX-PLN-X-0004 - PROPOSED SITE PLANS



FOR PLANNING

REV	NO	DATE	BY	CHECKED	APPROVED
P07	P07	21.04.26	PA	-	TP
Wood REV	SSEN REV	Date	Drawn	CAD Check	ENG Check
P06	P06	27.03.26	PA	-	TP
Wood REV	SSEN REV	Date	Drawn	CAD Check	ENG Check
P05	P05	18.03.26	PA	-	TP
Wood REV	SSEN REV	Date	Drawn	CAD Check	ENG Check
P04	P04	19.02.26	CDT	PBM	TP
Wood REV	SSEN REV	Date	Drawn	CAD Check	ENG Check
P03	P03	28.01.26	CDT	PBM	TP
Wood REV	SSEN REV	Date	Drawn	CAD Check	ENG Check
P02	P02	10.07.25	CDT	PBM	TP
Wood REV	SSEN REV	Date	Drawn	CAD Check	ENG Check
P01	P01	06.06.25	CDT	PBM	TP
Wood REV	SSEN REV	Date	Drawn	CAD Check	ENG Check

Client: Contractor:

Contractor Address: GROUND FLOOR, AFON BUILDING, 5 RIVERHEAD, WORTHING ROAD, HORSHAM, RH12 1TL

EXISTING / PROPOSED SITE LEVELS

Site	KINARDOCHY TO ERROCHTY UNDERGROUND CABLE - COMPOUND, JUNCTION AND TRACK WORKS	Sheet Size	A1	Status Code	S2
SSEN Scheme Number	LT000307	REV No	P07	Security Code	SC
Wood Drawing No.	750725-PL-MAP-0008	SHEET No.	03 of 12	Scale	1:500
SSEN Drawing No.	KE-LT307-WOOD-XX-XX-PLN-X-0008				

