


- NORTHERN COMPOUND LEGEND**
1. GATED SITE ACCESS POINT AND GATEHOUSE
  5. GENERATOR
  6. VISITOR / SSEN PARKING
  10. OFFICE AND TOILET
  11. OFFICE AND CANTEEN
  14. SITE VEHICLE PARKING (LARGER VEHICLES)
  17. SMOKING AREA
  18. VAPING AREA
  19. SITE VEHICLE PARKING
  20. COSSH STORE
  22. FUEL TANK
  24. SKIP GENERAL
  25. SKIP METAL
  26. SKIP TIMBER
  27. SITE INFO BOARD
  28. STORAGE AND LAYDOWN AREA

**NOTES**

1. ALL DIMENSIONS ARE IN MILLIMETRES UNLESS NOTED OTHERWISE.
2. SCALE ONLY FOR PLANNING PURPOSES.

- LEGEND**
- PROPOSED ACCESS TRACK CENTRE LINE
  - WATER COURSES
  - EXISTING TREES
  - RED LINE BOUNDARY
  - OHL - OVERHEAD LINE
  - LAND OWNED BY 'SCOTTISH HYDRO ELECTRIC TRANSMISSION PLC'
  - 150.00 CONTOUR AND LEVELS / HEIGHT
  - NEW ACCESS TRACK FOR COTTAGE

- PROPOSED ROAD / ACCESS TRACK DESIGN**
- HAUL ROAD / ACCESS TRACK
  - PROPOSED PLATO LEVEL
  - PROPOSED GREENFIELD DRAINAGE DITCH / SWALE
  - PROPOSED TRACKSIDE DRAINAGE DITCH / SWALE
  - PROPOSED FILTER TRENCH / FRENCH DRAIN
  - EXISTING DITCH / SWALE TO BE INCORPORATED

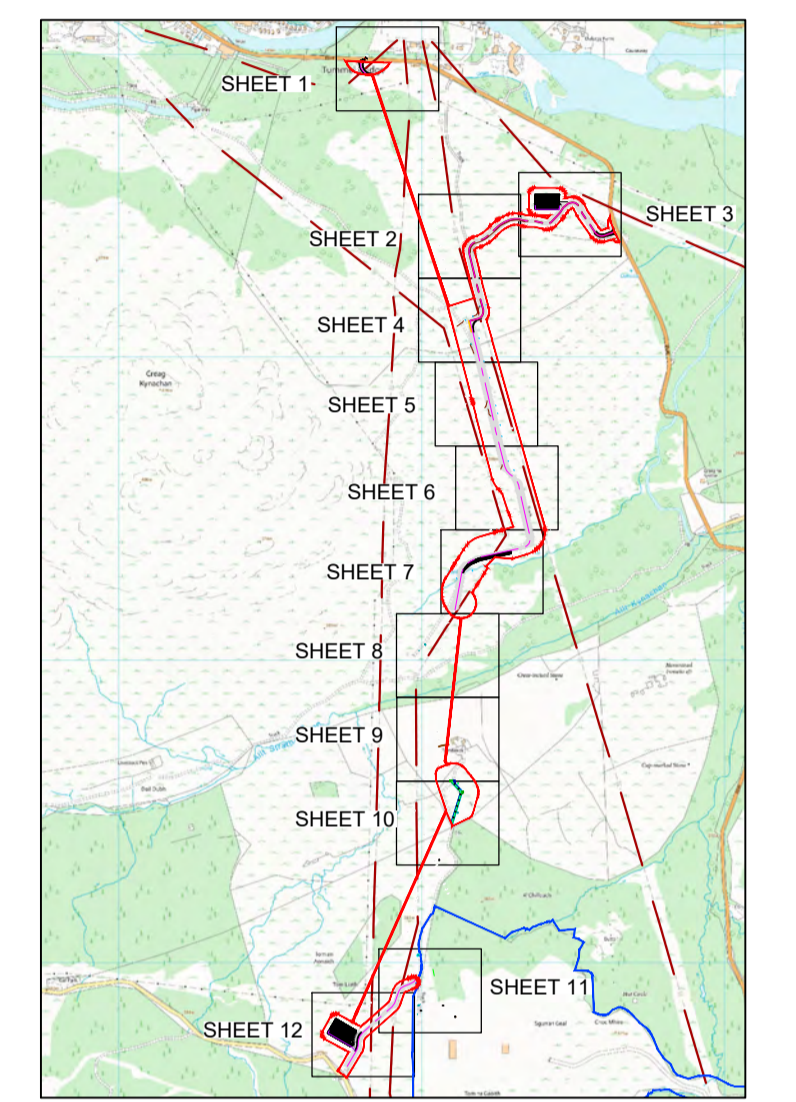

**REFERENCE DOCUMENTS**

- KE-LT307-WOOD-ENV-XX-PLN-OE-0001 - LOCATION PLAN
- KE-LT307-WOOD-ENV-XX-PLN-OE-0002 - SUPPLEMENTARY LOCATION PLAN
- KE-LT307-WOOD-XX-XX-PLN-X-0003 - EXISTING SITE PLAN
- KE-LT307-WOOD-XX-XX-PLN-X-0008 - EXISTING / PROPOSED SITE LEVELS



Remarks

**FOR PLANNING**

REV	NO	DATE	BY	CHECKED	APPROVED
Wood REV	P07	21.04.26	PA	-	TP
Wood REV	SSEN REV	Date	Drawn	CAD Check	ENG Check
Wood REV	P06	27.03.26	PA	-	TP
Wood REV	SSEN REV	Date	Drawn	CAD Check	ENG Check
Wood REV	P05	18.03.26	PA	-	TP
Wood REV	SSEN REV	Date	Drawn	CAD Check	ENG Check
Wood REV	P04	19.02.26	CDT	PBM	TP
Wood REV	SSEN REV	Date	Drawn	CAD Check	ENG Check
Wood REV	P03	28.01.26	CDT	PBM	TP
Wood REV	SSEN REV	Date	Drawn	CAD Check	ENG Check
Wood REV	P02	10.07.25	CDT	PBM	TP
Wood REV	SSEN REV	Date	Drawn	CAD Check	ENG Check
Wood REV	P01	23.05.25	CDT	PBM	TP
Wood REV	SSEN REV	Date	Drawn	CAD Check	ENG Check

Client: Contractor:

Client Address: GROUND FLOOR, AFON BUILDING, 5 RIVER HEAD, WORTHING ROAD, HORSHAM, RH12 1TL

**PROPOSED SITE PLAN**

Site	KINARDOCHY TO ERROCHTY UNDERGROUND CABLE - COMPOUND, JUNCTION AND TRACK WORKS	Sheet Size	A1	Status Code	S2
SSEN Scheme Number	LT000307	REV No.	P07	Security Code	SC
Wood Drawing No.	750725-PL-MAP-0004	SHEET No.		Scale	
SSEN Drawing No.	KE-LT307-WOOD-XX-XX-PLN-X-0004	03 of 12		1:500	

