

NOTES


1. ALL DIMENSIONS ARE IN MILLIMETRES UNLESS NOTED OTHERWISE.
2. SCALE ONLY FOR PLANNING PURPOSES.

LEGEND

- PROPOSED ACCESS TRACK CENTRE LINE
- WATER COURSES
- EXISTING TREES
- RED LINE BOUNDARY
- OHL - OVERHEAD LINE
- LAND OWNED BY 'SCOTTISH HYDRO ELECTRIC TRANSMISSION PLC'
- CONTOUR AND LEVELS / HEIGHT
- NEW ACCESS TRACK FOR COTTAGE

PROPOSED ROAD / ACCESS TRACK DESIGN

- HAUL ROAD / ACCESS TRACK
- PROPOSED PLATO LEVEL
- PROPOSED GREENFIELD DRAINAGE DITCH / SWALE
- PROPOSED TRACKSIDE DRAINAGE DITCH / SWALE
- PROPOSED FILTER TRENCH / FRENCH DRAIN
- EXISTING DITCH / SWALE TO BE INCORPORATED

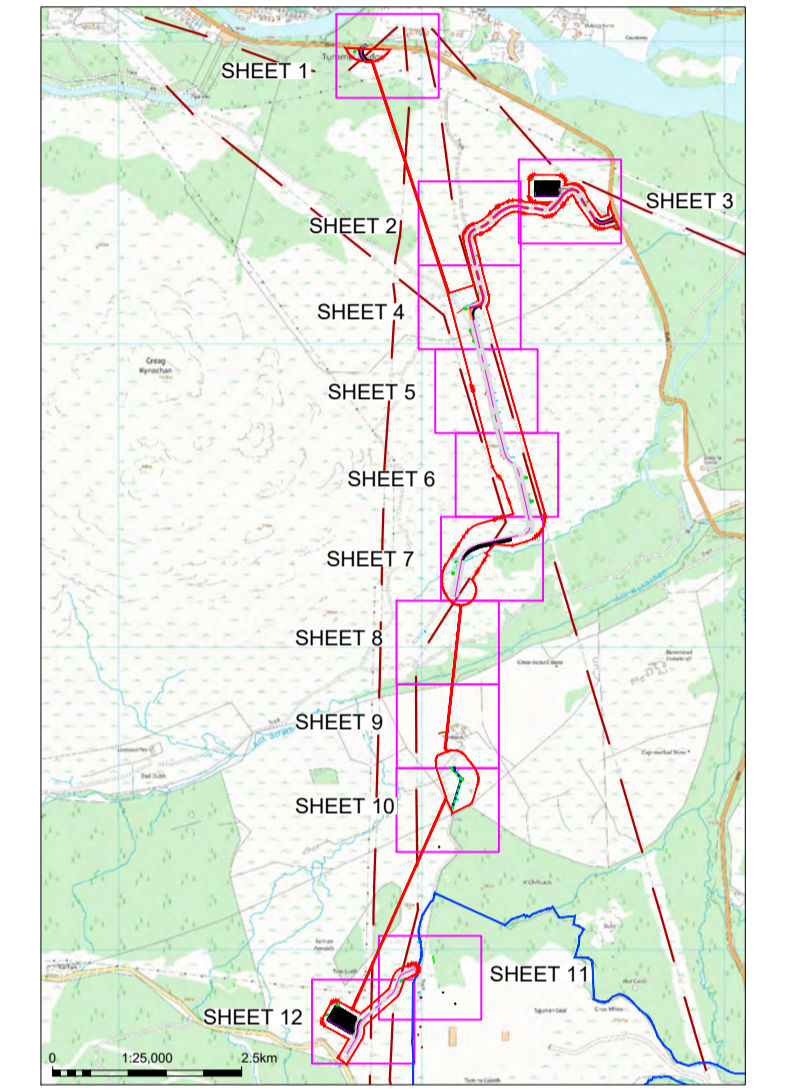

REFERENCE DOCUMENTS

- KE-LT307-WOOD-ENV-XX-PLN-OE-0001 - LOCATION PLAN
- KE-LT307-WOOD-ENV-XX-PLN-OE-0002 - SUPPLEMENTARY LOCATION PLAN
- KE-LT307-WOOD-XX-XX-PLN-X-0003 - EXISTING SITE PLAN
- KE-LT307-WOOD-XX-XX-PLN-X-0008 - EXISTING / PROPOSED SITE LEVELS



FOR PLANNING

REV	NO	DATE	BY	CHKD	APPD	TP	TP
Wood REV	P06	27.03.26	PA	-	TP	TP	TP
Wood REV	P05	18.03.26	PA	-	TP	TP	TP
Wood REV	P04	19.02.26	CDT	PBM	TP	FW	FW
Wood REV	P03	28.01.26	CDT	PBM	TP	FW	FW
Wood REV	P02	10.07.25	CDT	PBM	TP	AB	AB
Wood REV	P01	23.05.25	CDT	PBM	TP	AB	AB

Client: Contractor:

Client Address: GROUND FLOOR, AFON BUILDING, 6 RIVERHEAD, WORTHING ROAD, HORSFHAM, RH12 1TL

Drawing Title		Sheet Size	Status Code
PROPOSED SITE PLAN		A1	S2
Site	KINARDOCHY TO ERROCHTY UNDERGROUND CABLE - COMPOUND, JUNCTION AND TRACK WORKS	A1	S2
SSEN Scheme Number	LT000307	REV No.	Security Code
		P06	SC
Wood Drawing No.	750725-PL-MAP-0004	SHEET No.	Scale
		04 of 12	1:500
SSEN Drawing No.	KE-LT307-WOOD-XX-XX-PLN-X-0004		